



West Elevation

SCALE 1:50

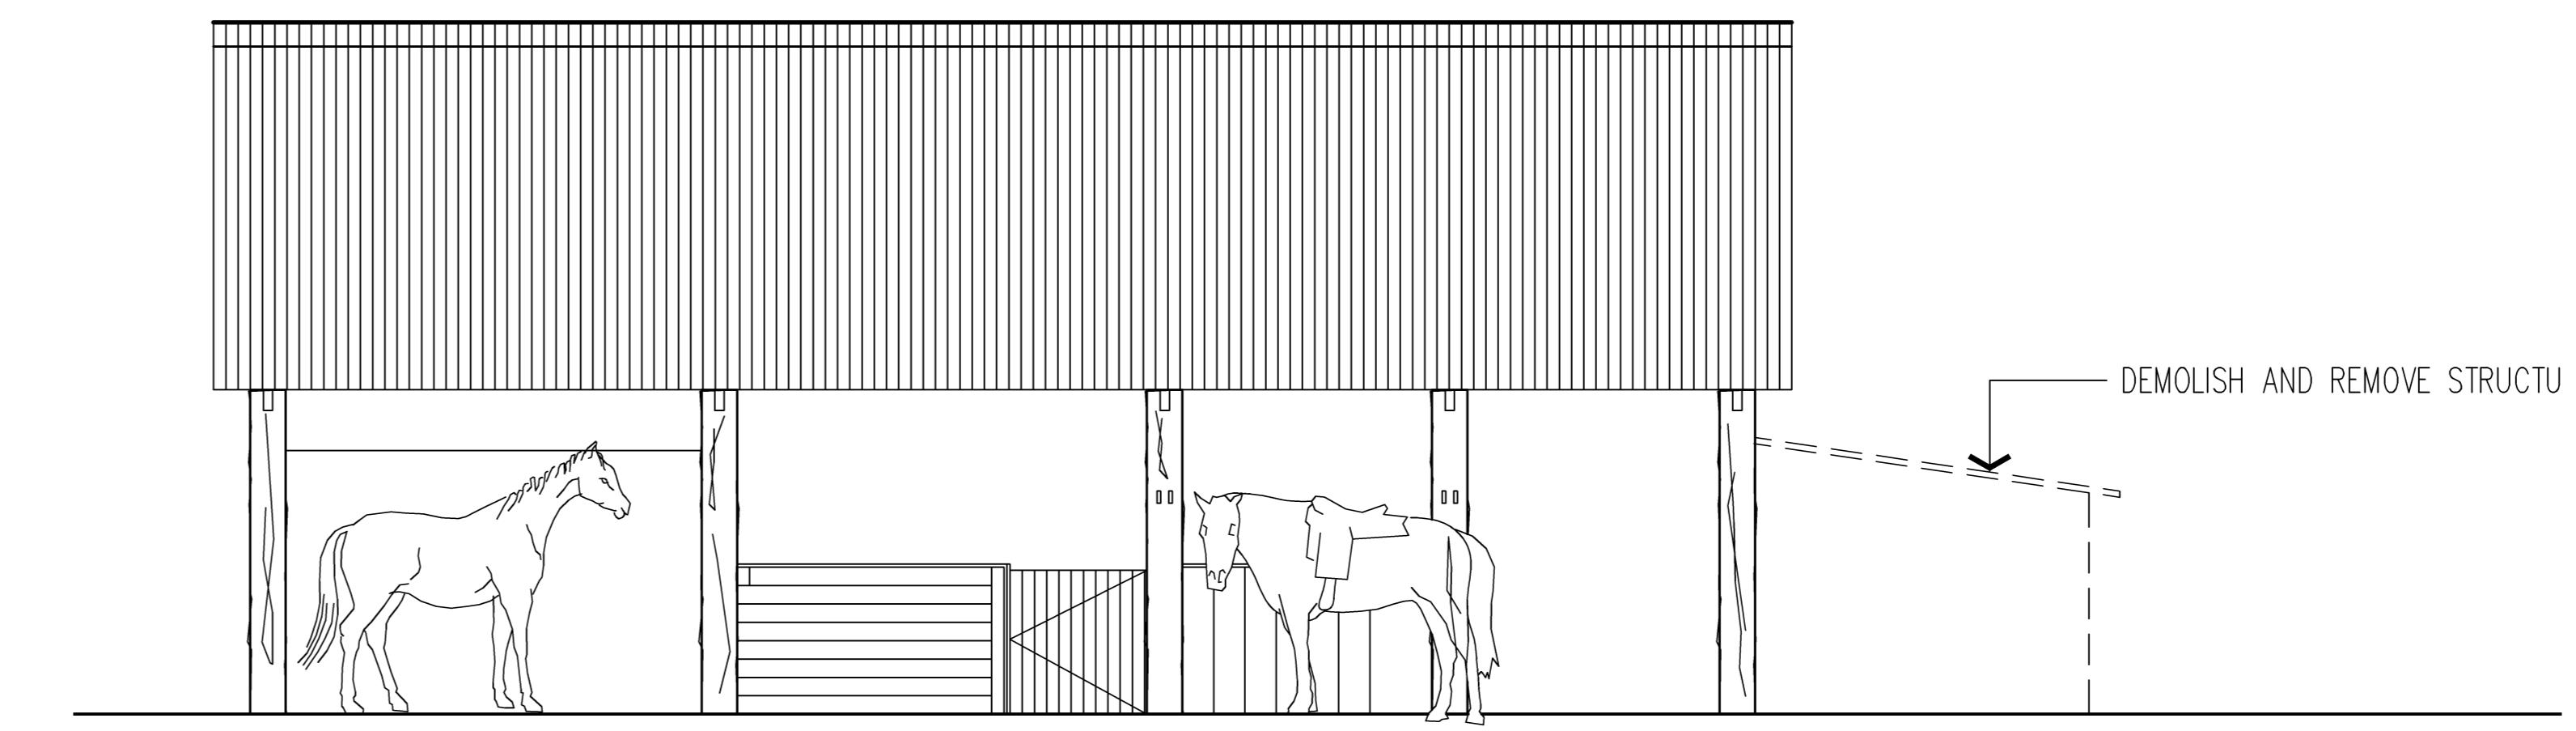


East Elevation

SCALE 1:50

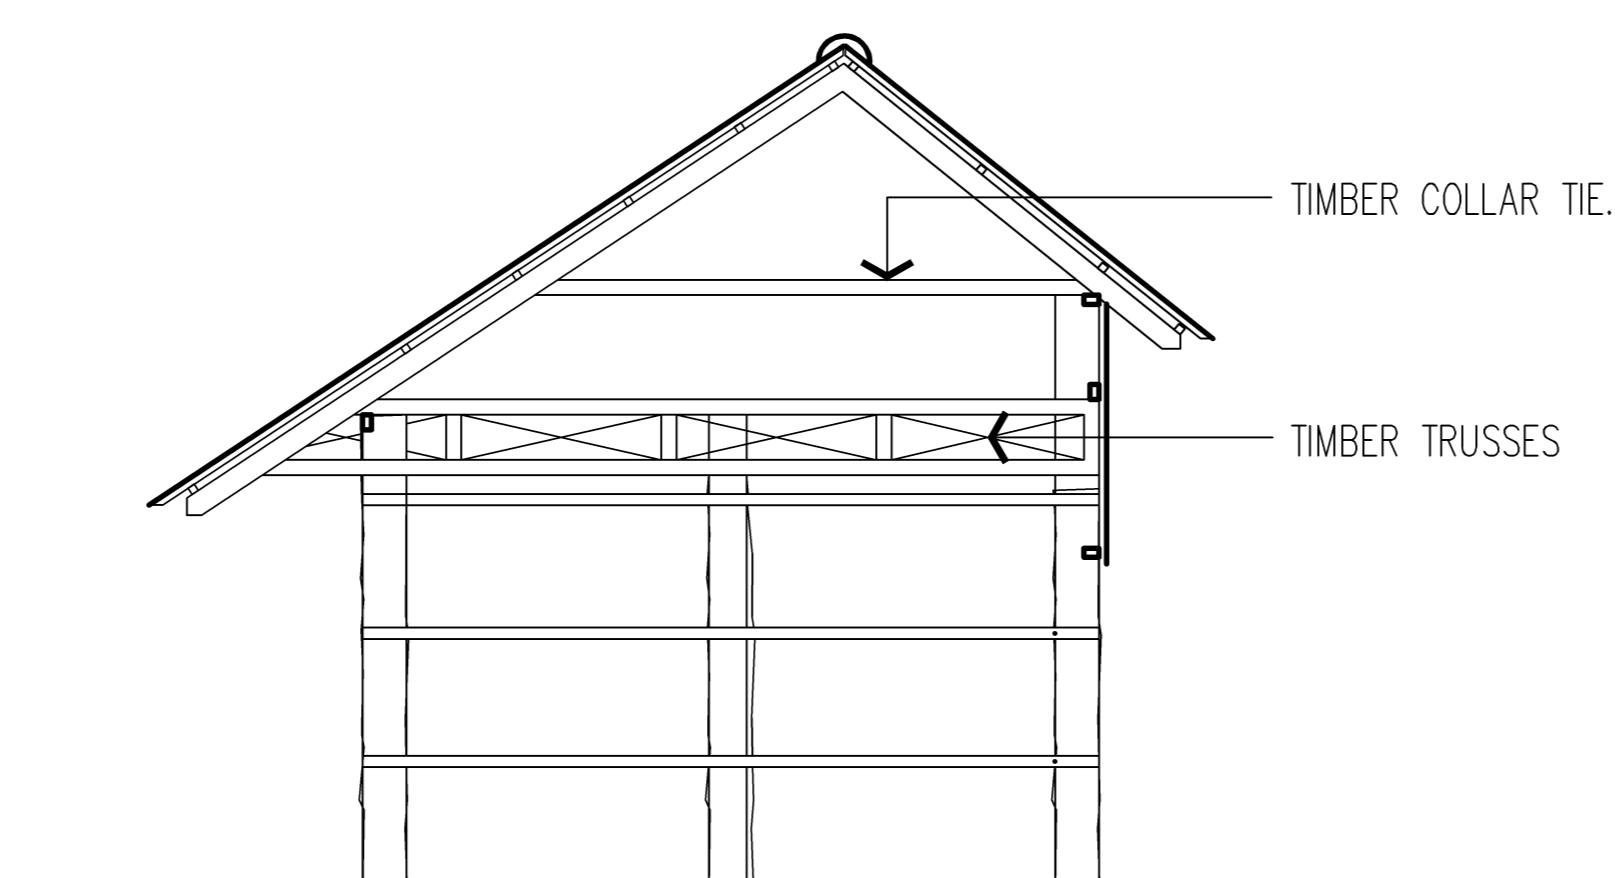


Section A-A

SCALE 1:50

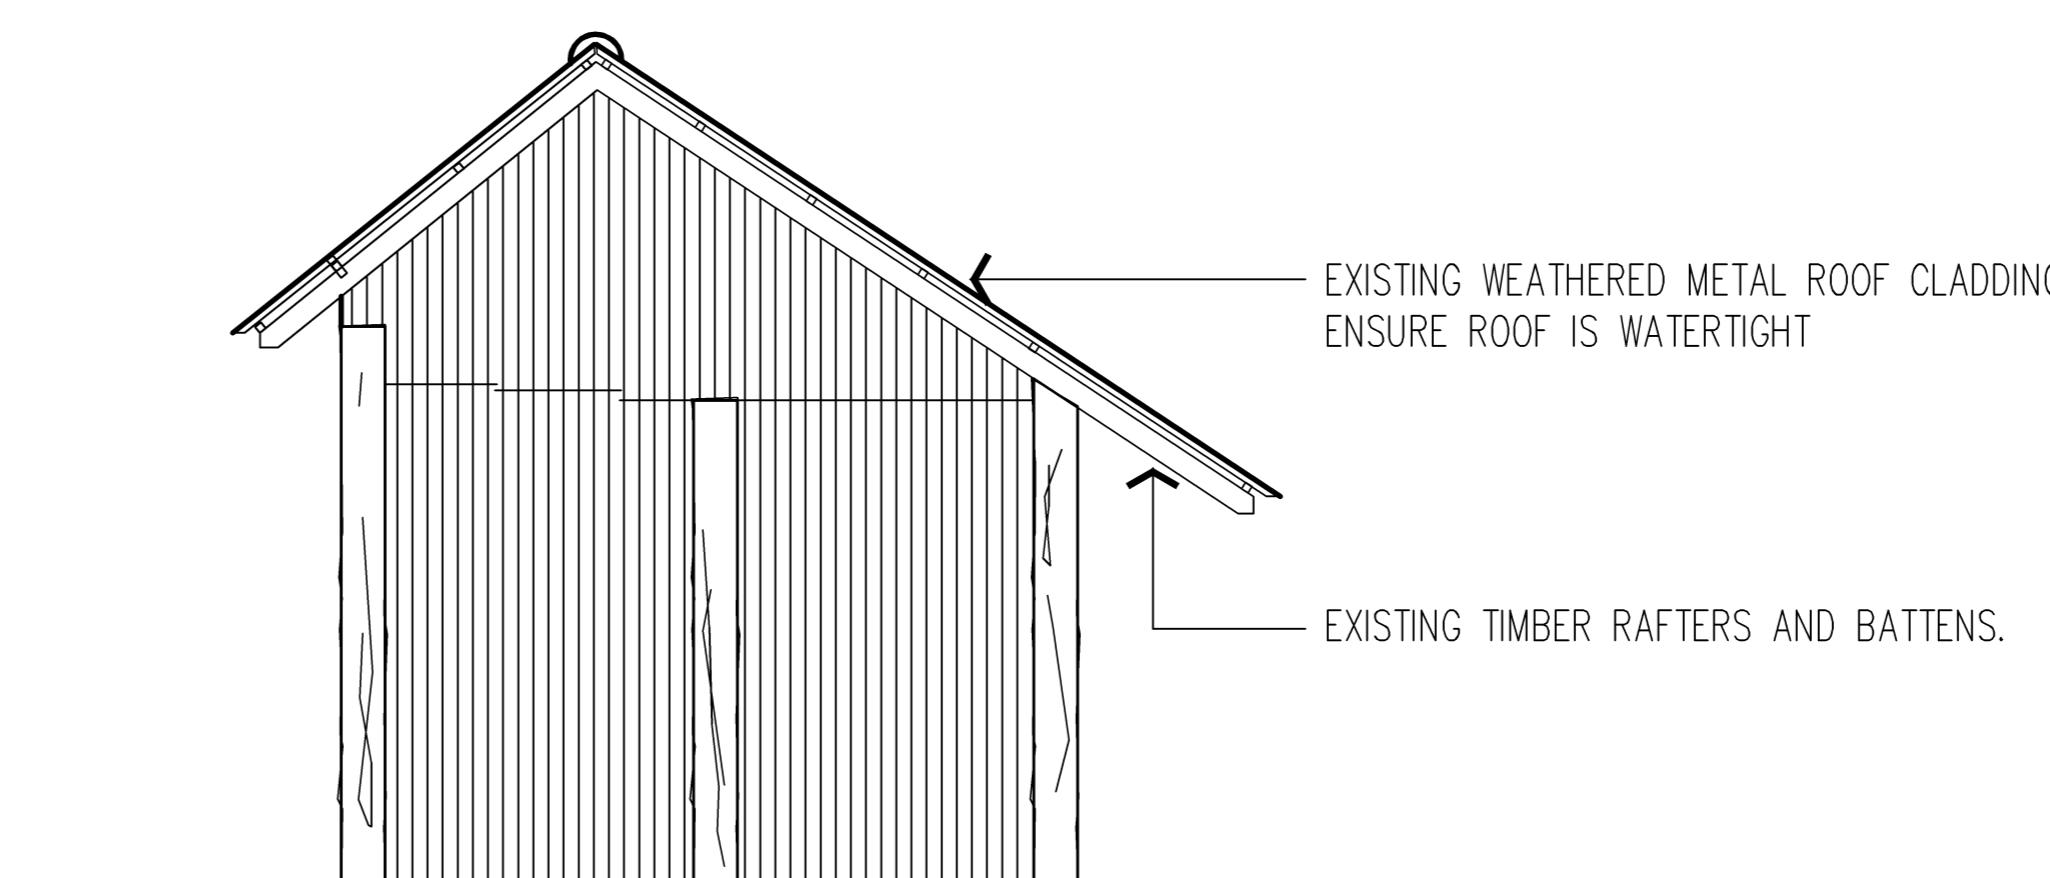

South Elevation

SCALE 1:50

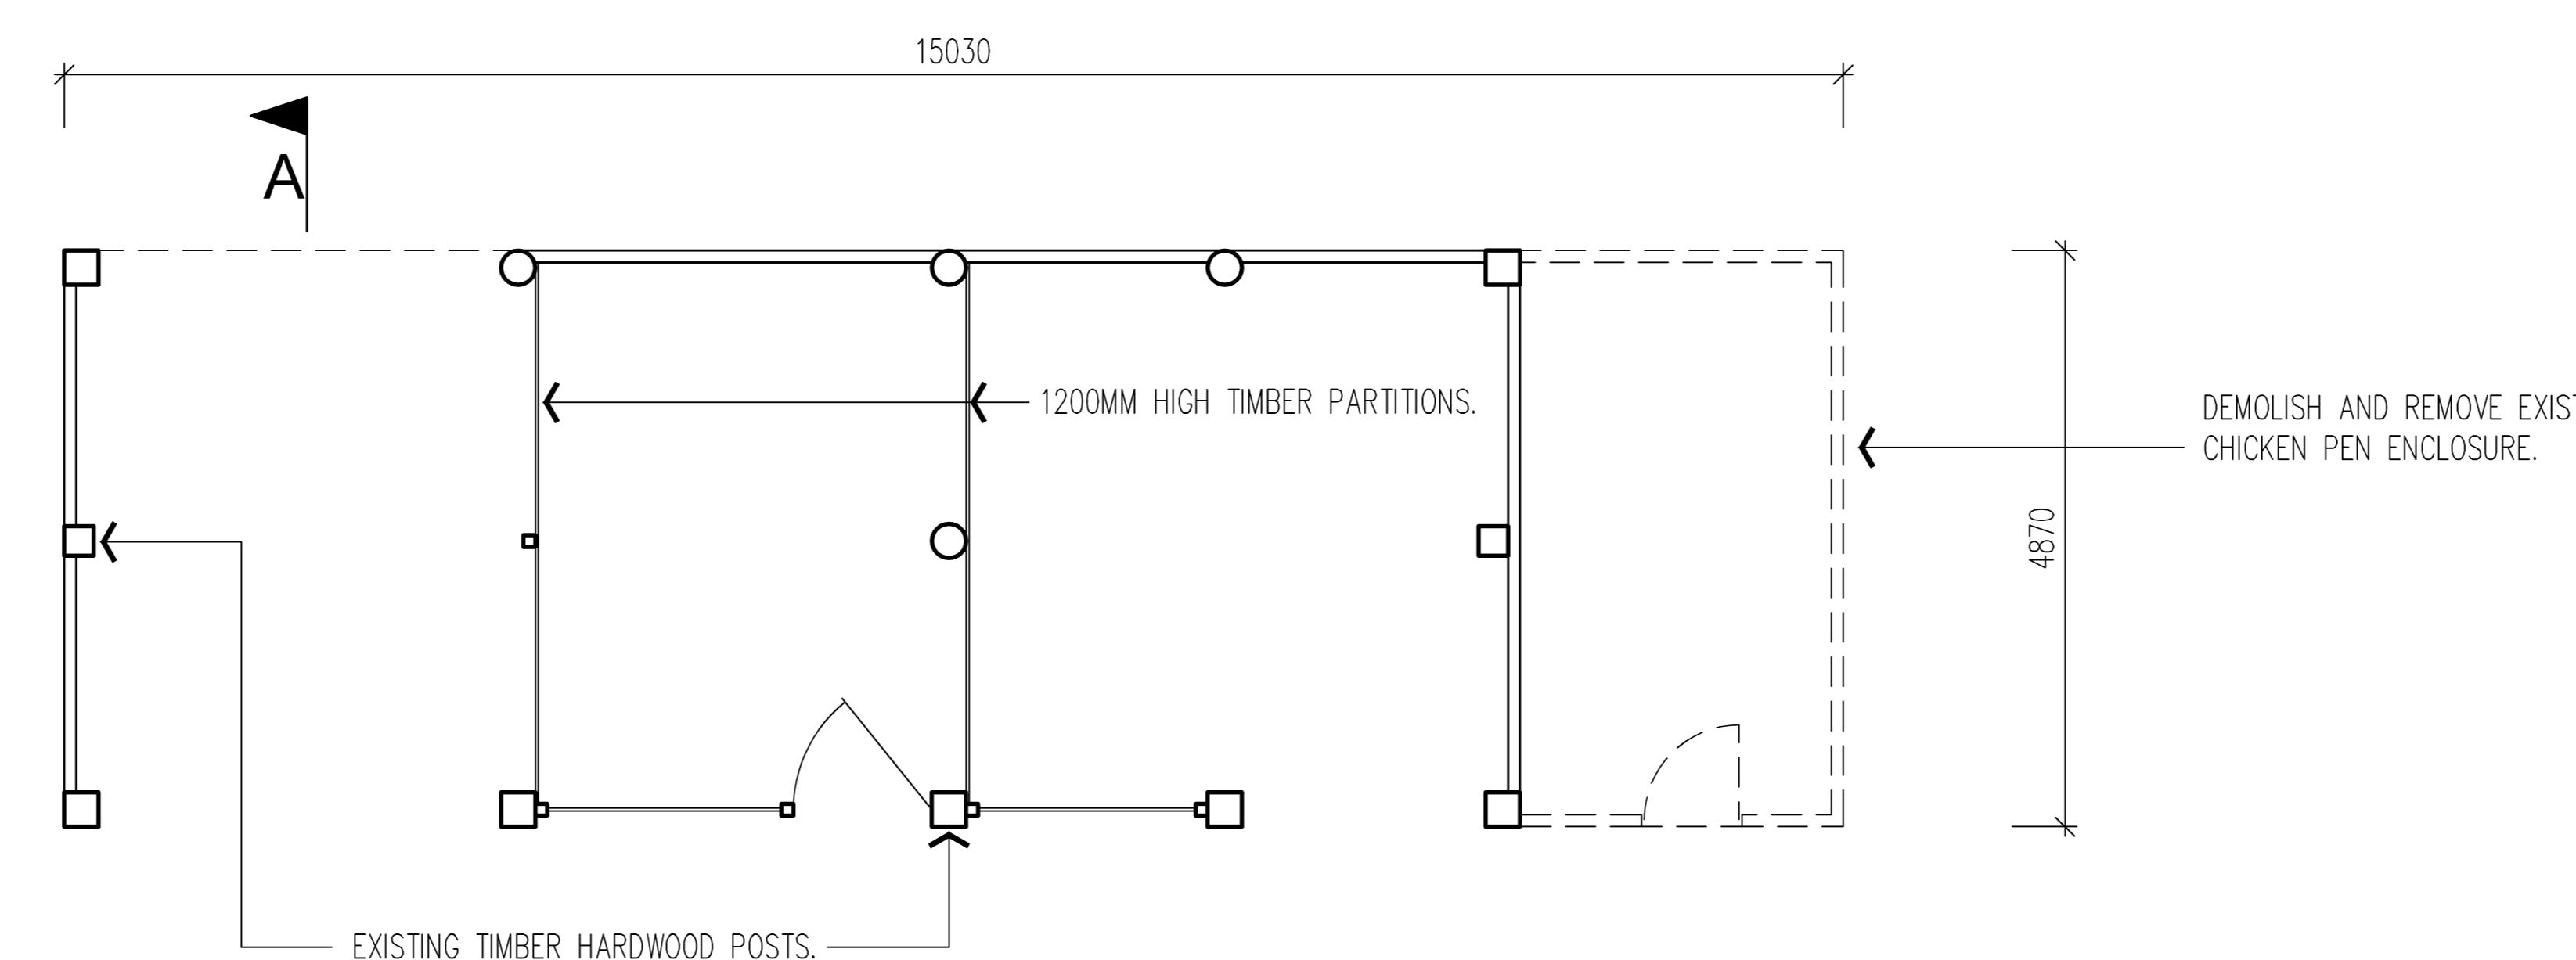


Stable Floor Plan

SCALE 1:50

ISSUE	DATE	REVISION	BY	ISSUE	DATE	REVISION	BY

DO NOT SCALE
USE FIGURED DIMENSIONS AT ALL TIMES. IF IN DOUBT CHECK WITH MERITON APARTMENTS PTY. LTD.
DRAWINGS ARE THE PROPERTY OF MERITON APARTMENTS PTY. LTD. AND THE REPRODUCTION OF ANY
PART OR THE WHOLE OF THIS DRAWING IN WHOLE OR IN PART, IN WHATEVER FORM, IS PROHIBITED.
REPORT OF THE SERVICES OR OMISSIONS TO MERITON APARTMENTS PTY. LTD. BE HELD LIABLE FOR SPECIAL, COLLATERAL, INCIDENTAL
OR CONSEQUENTIAL LIABILITY IN CONNECTION WITH THE USE OF THIS DIGITAL DATA ONCE RELEASED FROM THE
PROJECT. THIS DRAWING IS TO BE READ AND UNDERSTOOD IN CONJUNCTION WITH THE STRUCTURAL, MECHANICAL, ELECTRICAL
AND PLUMBING DRAWINGS AND SPECIFICATIONS OF MERITON APARTMENTS PTY. LTD. AS MAY BE APPROPRIATE TO THE PROJECT PRIOR TO THE START
OF ANY WORKS AND FOR ITS DURATION.

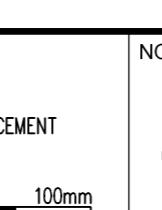

GENERAL NOTES:
THIS DRAWING IS THE EXCLUSIVE PROPERTY OF MERITON APARTMENTS PTY. LTD. AND THE REPRODUCTION OF ANY
PART OR THE WHOLE OF THIS DRAWING IN WHOLE OR IN PART, IN WHATEVER FORM, IS PROHIBITED.
REPORT OF THE SERVICES OR OMISSIONS TO MERITON APARTMENTS PTY. LTD. BE HELD LIABLE FOR SPECIAL, COLLATERAL, INCIDENTAL
OR CONSEQUENTIAL LIABILITY IN CONNECTION WITH THE USE OF THIS DIGITAL DATA ONCE RELEASED FROM THE
PROJECT. THIS DRAWING IS TO BE READ AND UNDERSTOOD IN CONJUNCTION WITH THE STRUCTURAL, MECHANICAL, ELECTRICAL
AND PLUMBING DRAWINGS AND SPECIFICATIONS OF MERITON APARTMENTS PTY. LTD. AS MAY BE APPROPRIATE TO THE PROJECT PRIOR TO THE START
OF ANY WORKS AND FOR ITS DURATION.

20 10 0 10 20 30 40 50
100mm



Meriton
Apartments Pty. Ltd.
Builders & Developers
Level 11, 528 Kent Street, Sydney NSW 2000
Tel: (02) 8287 2888 Fax: (02) 8287 2777 Email: info@design.meriton.com.au
Internet: http://www.meriton.com.au

PROJECT:
PROPOSED RESIDENTIAL DEVELOPMENT
ST.
132-138 KILLEATON STREET
KILLEATON

DRAWING TITLE:
STABLE PLANS & ELEVATIONS

PROJECT No.: 757
DATE: 11/3/2011
DRAWN BY: MV
SCALE: 1:100
CAD FILE: S:\132-138-KILLEATON\ARCH\MONASTERY-C\MONASTERY.DWG
DRAWING No.: A-152
REV.: -