


H:\10034\_local\_file\_rds.rvt

16/09/2010 9:57:22 AM

| Date     | Description                   | Rev |
|----------|-------------------------------|-----|
| 30/09/10 | Issue for draft EA submission | A   |
| 06/09/10 | Issue for SFM Board Meeting   | B   |
| 14/09/10 | FINAL EA ISSUE                | C   |

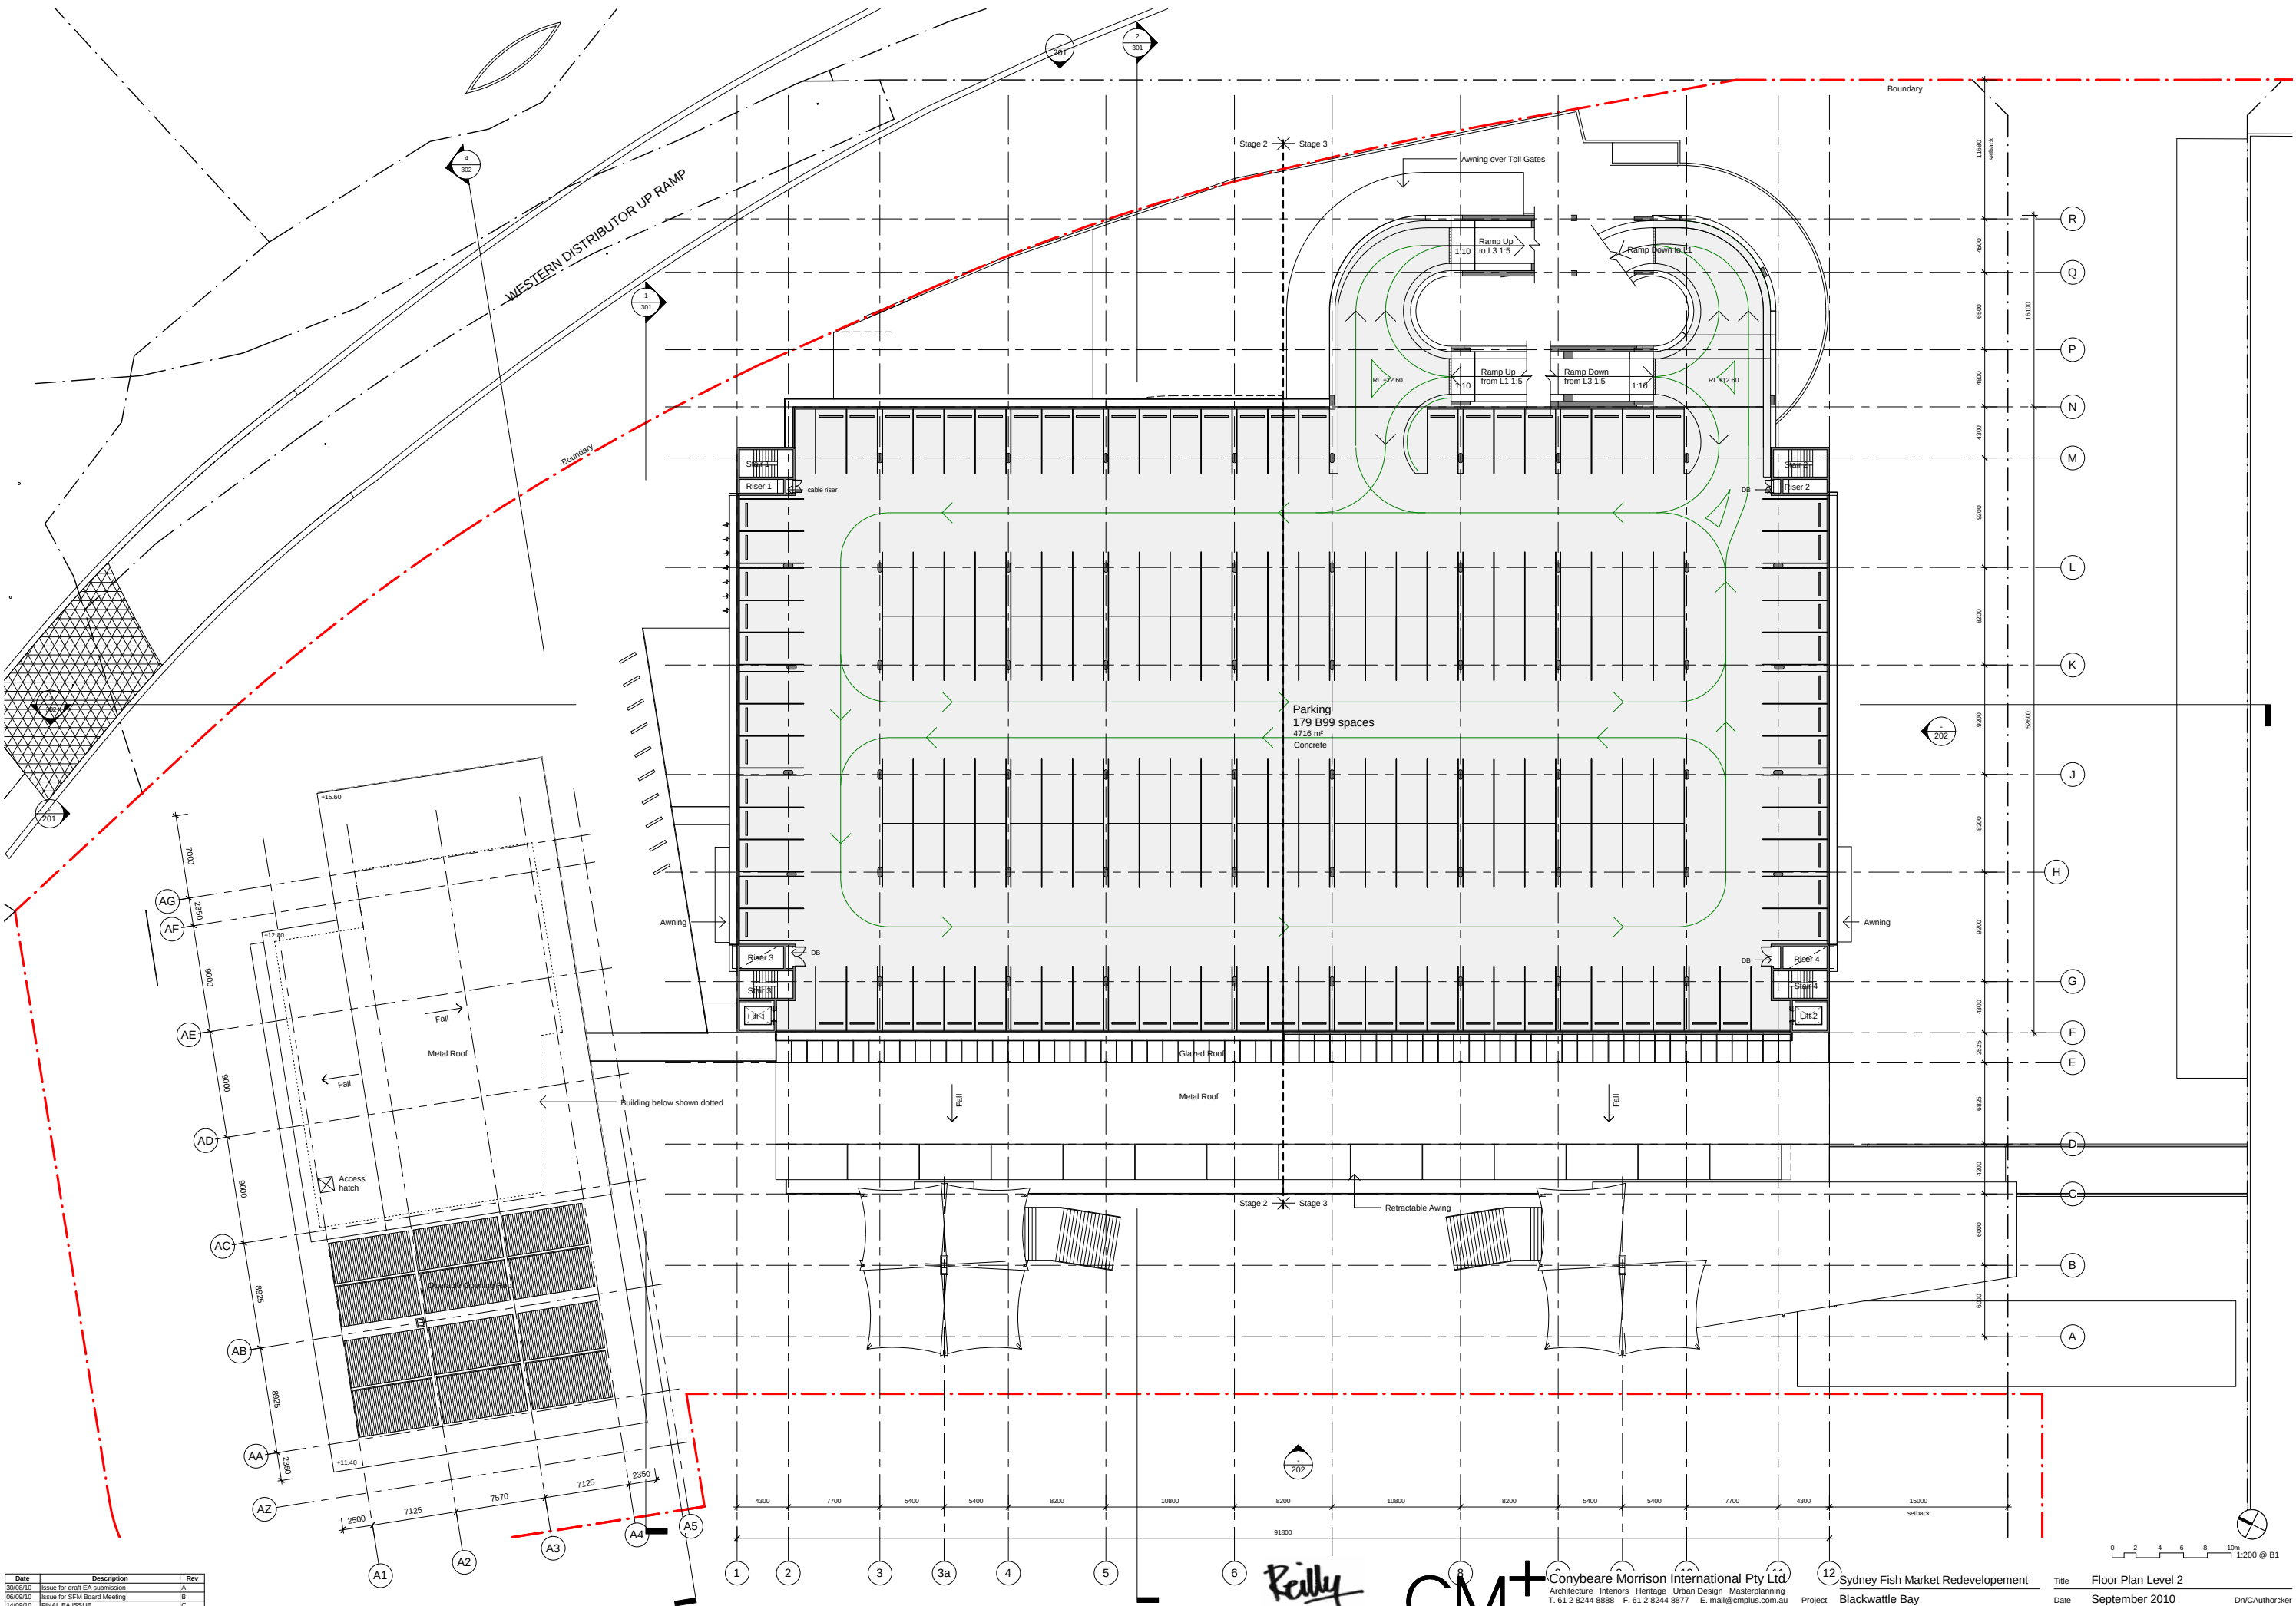

**Rilly**  
Reilly Design Group  
reilly.design@bigpond.com

**CM+**

**Conybeare Morrison International Pty Ltd**  
Architecture Interiors Heritage Urban Design Masterplanning  
T: 61 2 8244 8888 F: 61 2 8244 8877 E: mail@cmplus.com.au  
Architects in Association

**Sydney Fish Market Redevelopment**  
Project **Blackwattle Bay**  
Client **Sydney Fish Market**

Title **Floor Plan Level 2**  
Date **September 2010** Dn/C Author/cker  
Dwg No **10034 DA 103** Revision **C**