


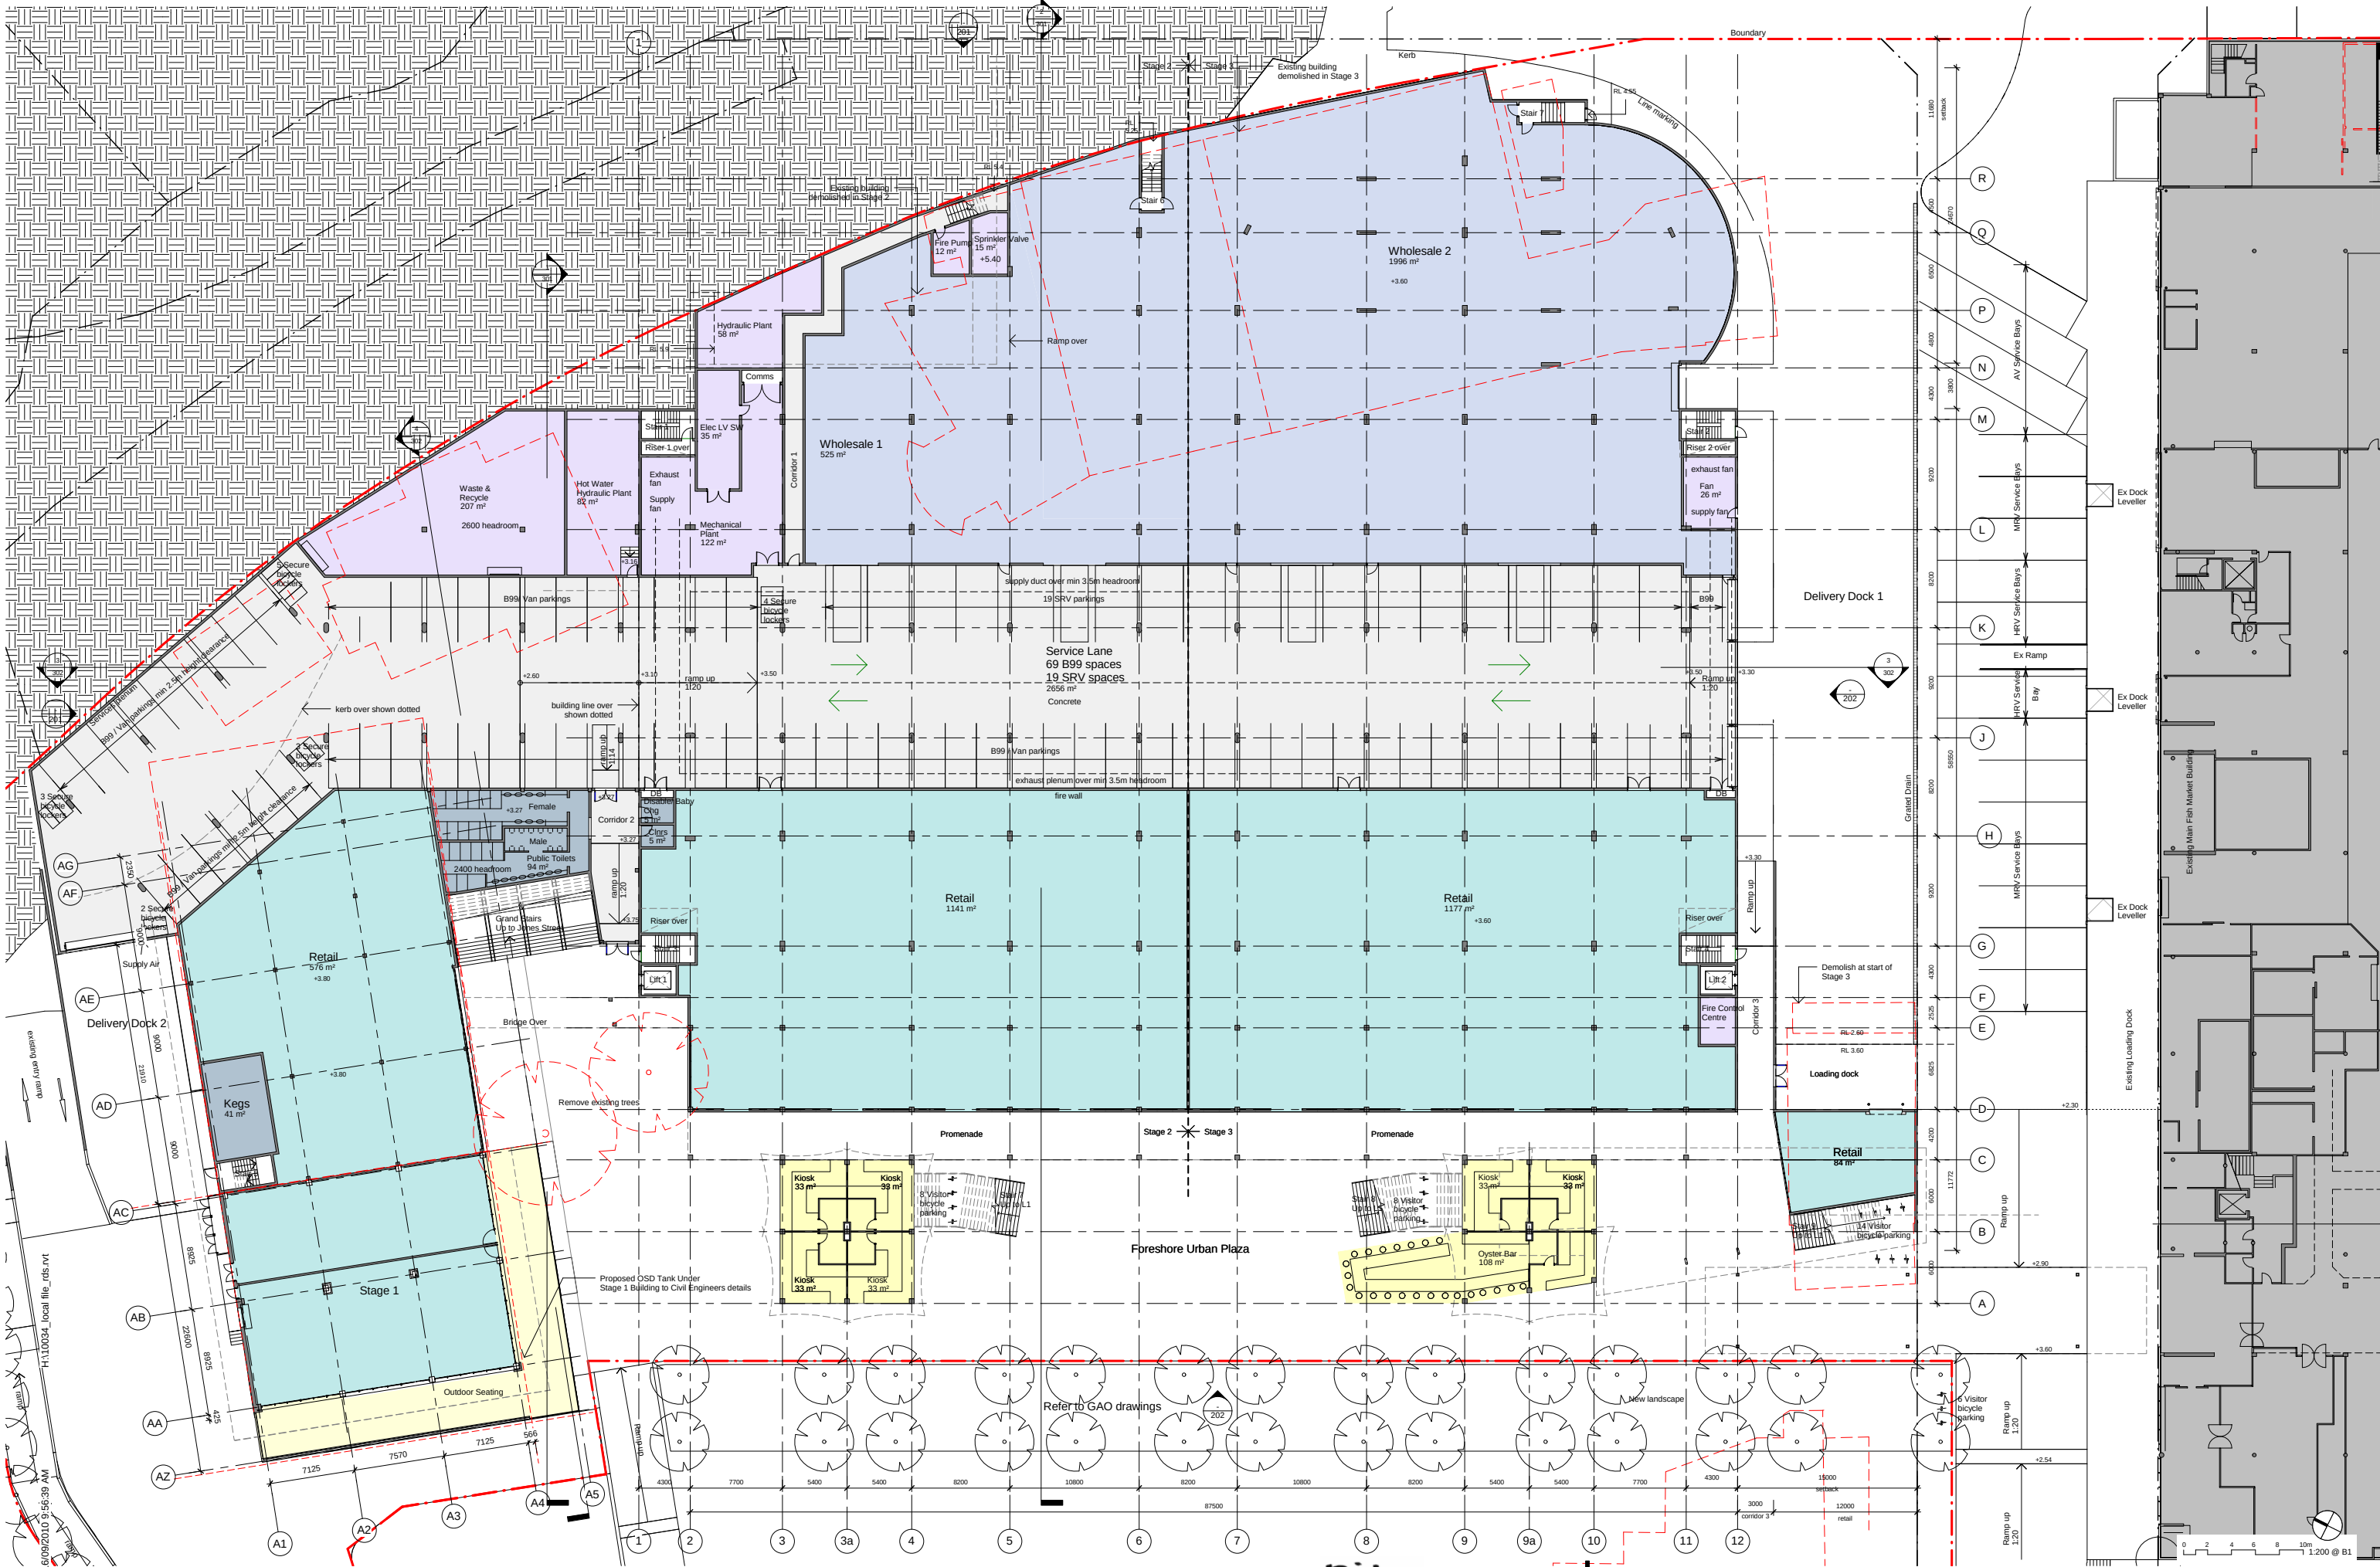

Date	Description	Rev
30/09/10	Issue for draft EA submission	A
06/09/10	Issue for SFM Board Meeting	B
14/09/10	FINAL EA ISSUE	C

Rilly
Rilly Design Group
rilly.design@bigpond.com

CM+ Conybeare Morrison International Pty Ltd
Architecture Interiors Heritage Urban Design Masterplanning
T: 61 2 8244 8888 F: 61 2 8244 8877 E: mail@cmplus.com.au
Architects in Association © CM+ 2010

Sydney Fish Market Redevelopment
Blackwattle Bay
Client Sydney Fish Market

Title Ground Floor Plan
Date September 2010
Dwg No 10034 DA 101
Revision C