


H:\10034_local_file_rds.rvt

10/09/2010 9:57:38 AM

Date	Description	Rev
30/09/10	Issue for draft EA submission	A
06/09/10	Issue for SFM Board Meeting	B
14/09/10	FINAL EA ISSUE	C

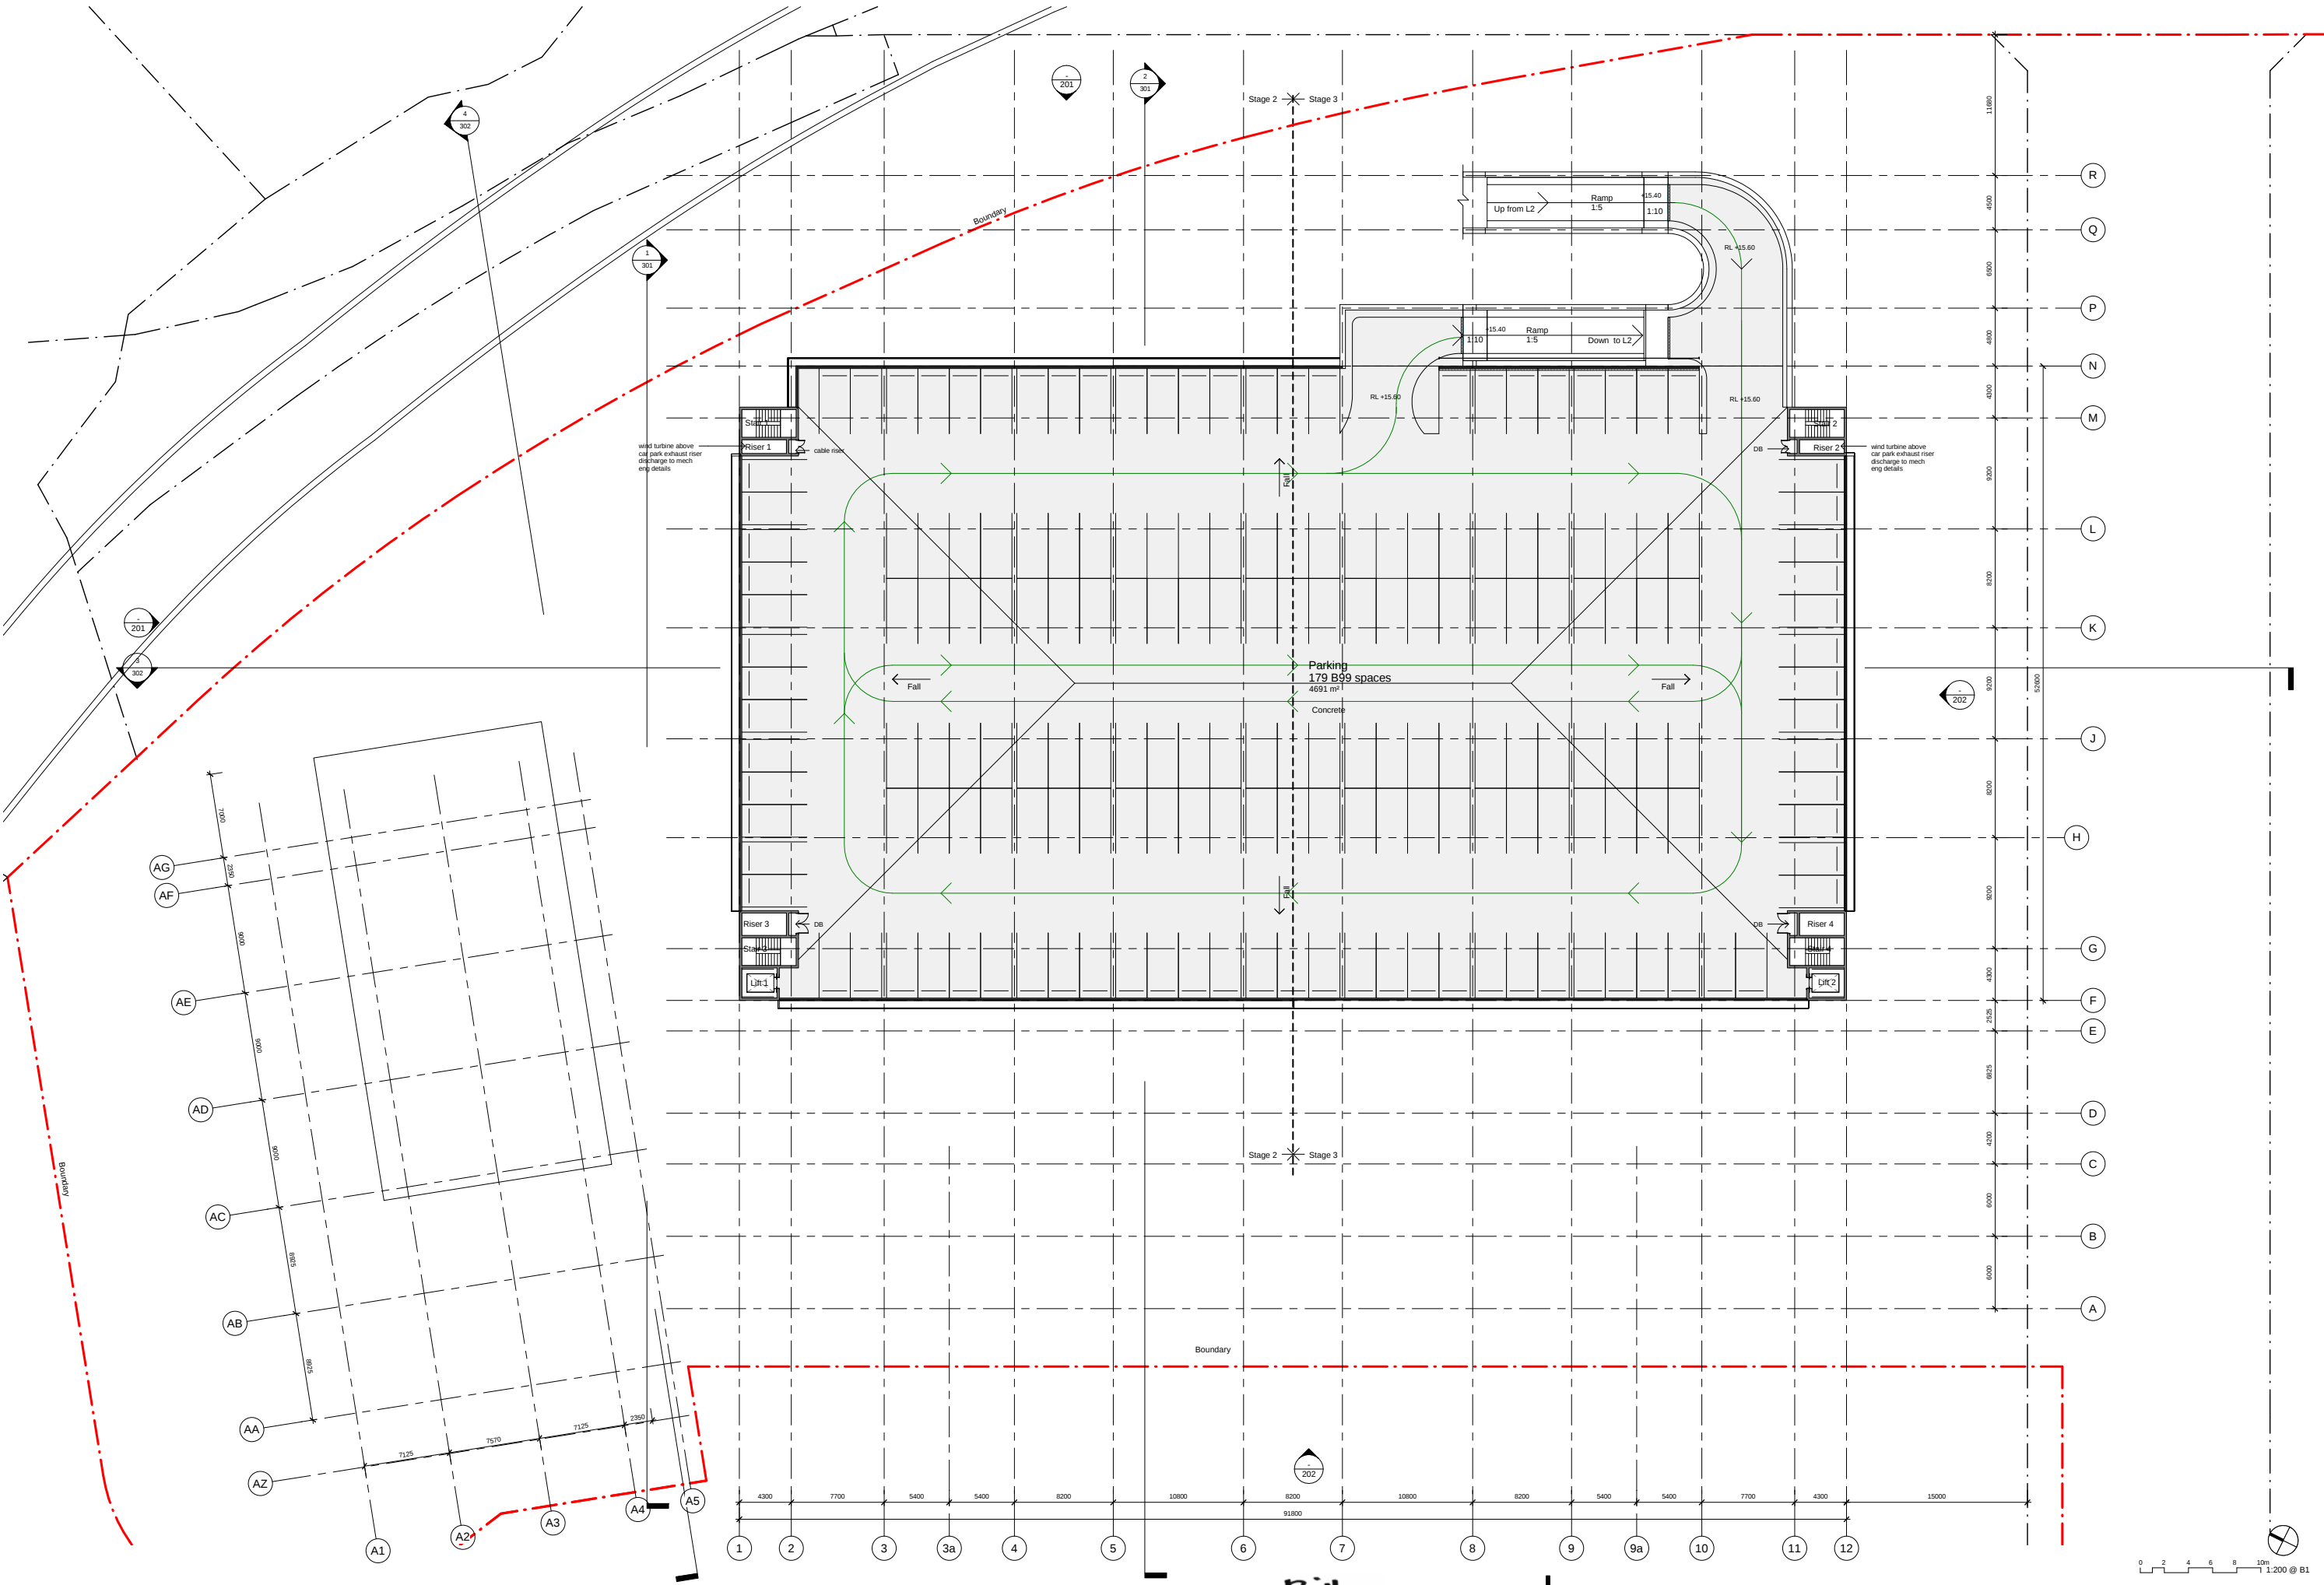

Reilly
Reilly Design Group
reilly.design@bigpond.com

CM+ Conybeare Morrison International Pty Ltd
Architecture Interiors Heritage Urban Design Masterplanning
T: 61 2 8244 8888 F: 61 2 8244 8877 E: mail@cmplus.com.au
Architects in Association © CM+ 2010

Sydney Fish Market Redevelopment
Project **Blackwattle Bay**
Client Sydney Fish Market

Title **Floor Plan Level 3**
Date **September 2010** Dn/C Author/cker
Dwg No **10034 DA 104** Revision **C**