


North Elevation Building A

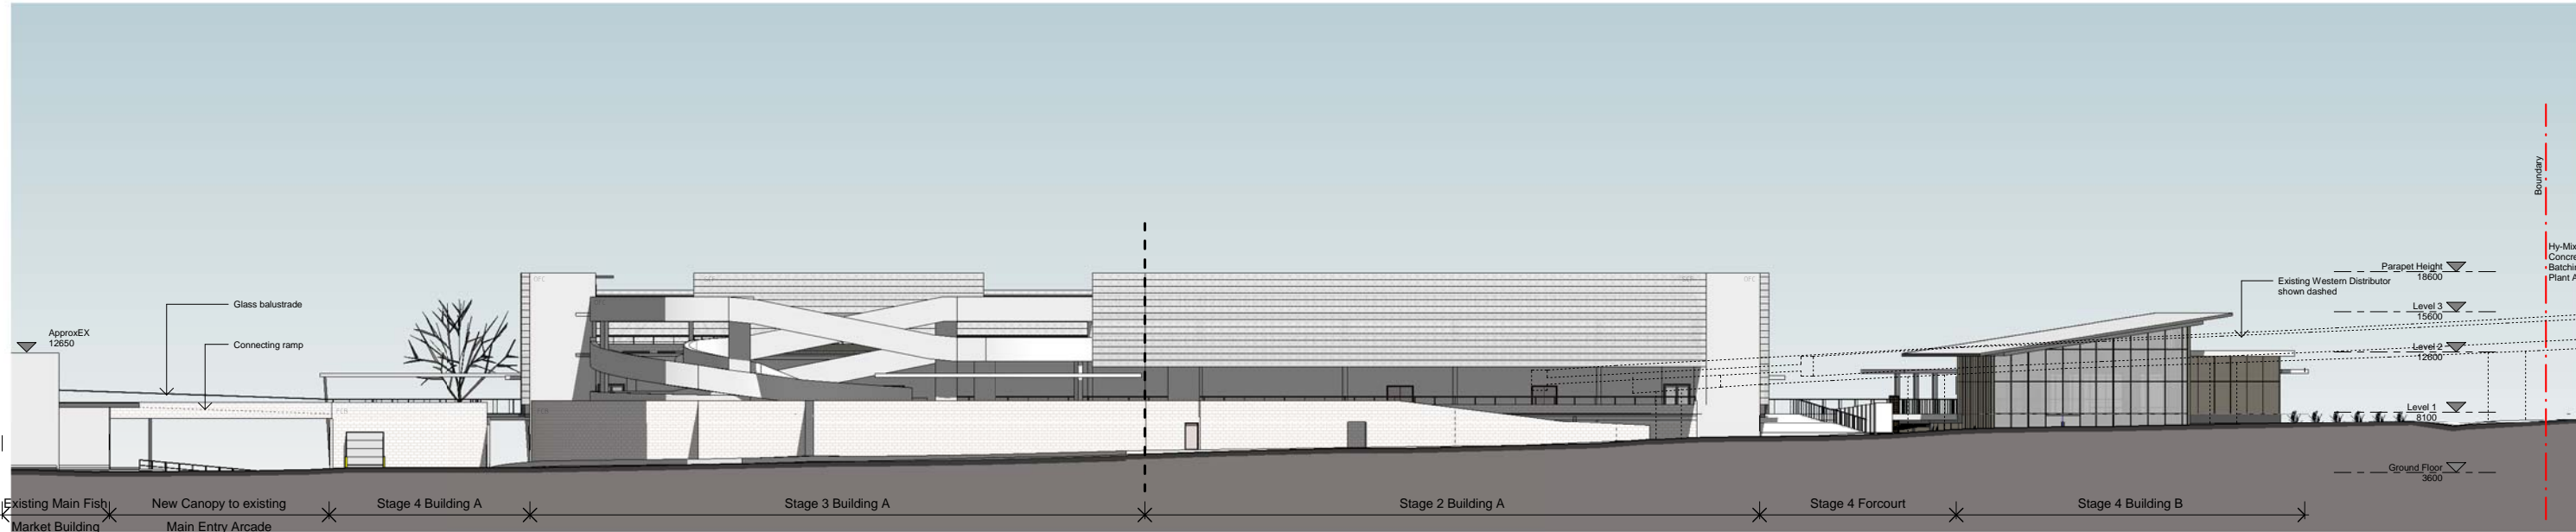

East Elevation

FINISHES LEGEND

- BT1 Balustrade Type 1
Galvanized steel balustrade with glazed panels
- FCB Honed Face Concrete Blockwork
- FC Polymerized Fibre Cement Sheetting
- ML Metal Louvre Screen
- OFC Off Form Concrete
- SCF Suspended Cable Facade System - stainless steel mesh
on cables (50% open area) with LED colour backlight

Date	Description	Rev
13/08/10	Issue for draft EA submission	A
06/09/10	Issue for SFM Board Meeting	B
14/09/10	FINAL EA ISSUE	C

Reilly
Reilly Design Group
reilly.design@bigpond.com

CM+ Conybeare Morrison International Pty Ltd
Architecture Interiors Heritage Urban Design Masterplanning
T: 61 2 8244 8888 F: 61 2 8244 8877 E: mail@cmplus.com.au
Architects in Association © CM+ 2010

Sydney Fish Market Redevelopment
Project **Blackwattle Bay**
Client Sydney Fish Market

Title Elevations
Date **September 2010** Dn/CAuthor/cker
Dwg No **10034 DA 201** Revision **C**

0 2 4 6 8 10m
1:200 @ B1