


SANDVIK

INDUSTRIAL FACILITY HEATHEBRAE

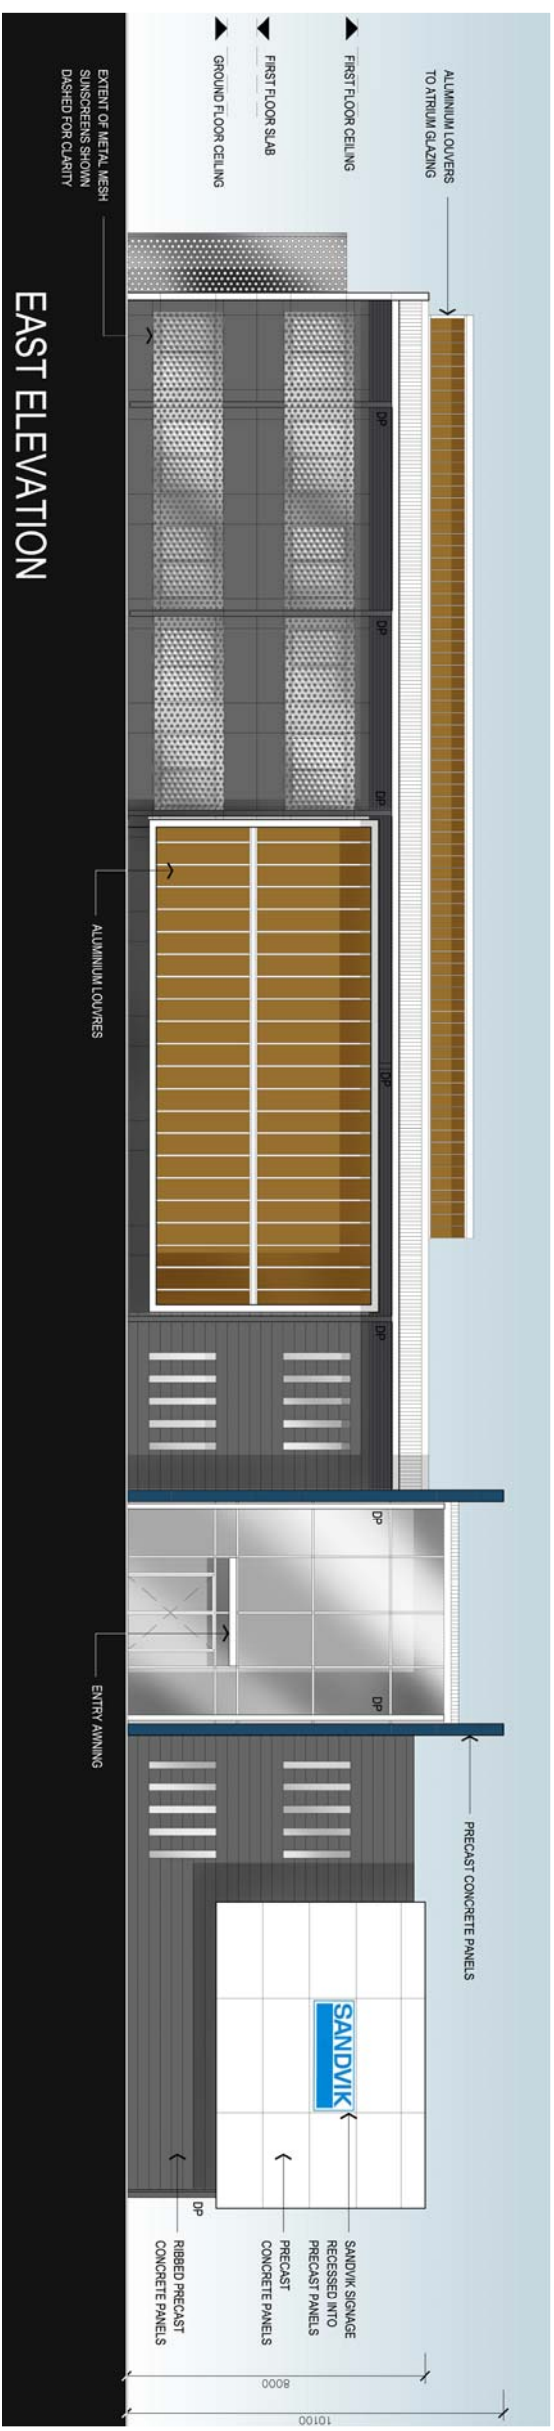

DRAWING LIST

ARCHITECTURAL - EJE ARCHITECTURE:

C01	TITLE SHEET
C02	GROUND FLOOR PLAN
C03	FIRST FLOOR PLAN
C04	ROOF PLAN
C05	OUTDOOR AREA
C06	SECTIONS
C07	ELEVATIONS - NORTH AND SOUTH
C08	ELEVATIONS - EAST AND WEST
C09	GROUND FLOOR REFLECTED CEILING PLAN
C10	FIRST FLOOR REFLECTED CEILING PLAN

ELE ARCHITECTURE
 AEC 002 912 943
 4/ENR 621 341
 1121003 31/ENR/CHS/LE NEW 2300

Ph : (02) 4929 2353
 Fax : (02) 4929 2353
 Email : mail@ele.com.au
 Web Site : <http://www.ele.com.au>

REV	DATE	COMMENTS
A	11-06-10	CONTRACT ISSUE

DRN	CHKD	VRFD
GG	GS	GS

PROJECT: PROPOSED INDUSTRIAL FACILITY SITE: 431 MASONITE ROAD, HEATHERBRAE

SITE

431 MASONITE ROAD, HEATHERBRAE

CLIENT : SANDVIK MINING & CONSTRUCTION

DRAWING : TITLE SHEET

DRAWN

DATE:

GG JUNE 2010

N.T.S.


PROJECT No.


PLATE

DRAWING N


REV :


WORK IN FIGURED DIMENSIONS IN PREFERENCE TO SCALE. CHECK DIMENSIONS AND LEVELS ON SITE PRIOR TO THE ORDERING OF MATERIALS OR THE COMPLETION OF WORKSHOP DRAWINGS. IF IN DOUBT ASK. REPORT ALL ERRORS AND OMISSIONS.

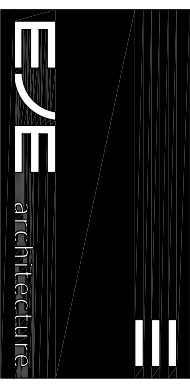

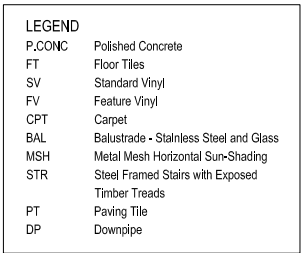


7968 SD C04 A

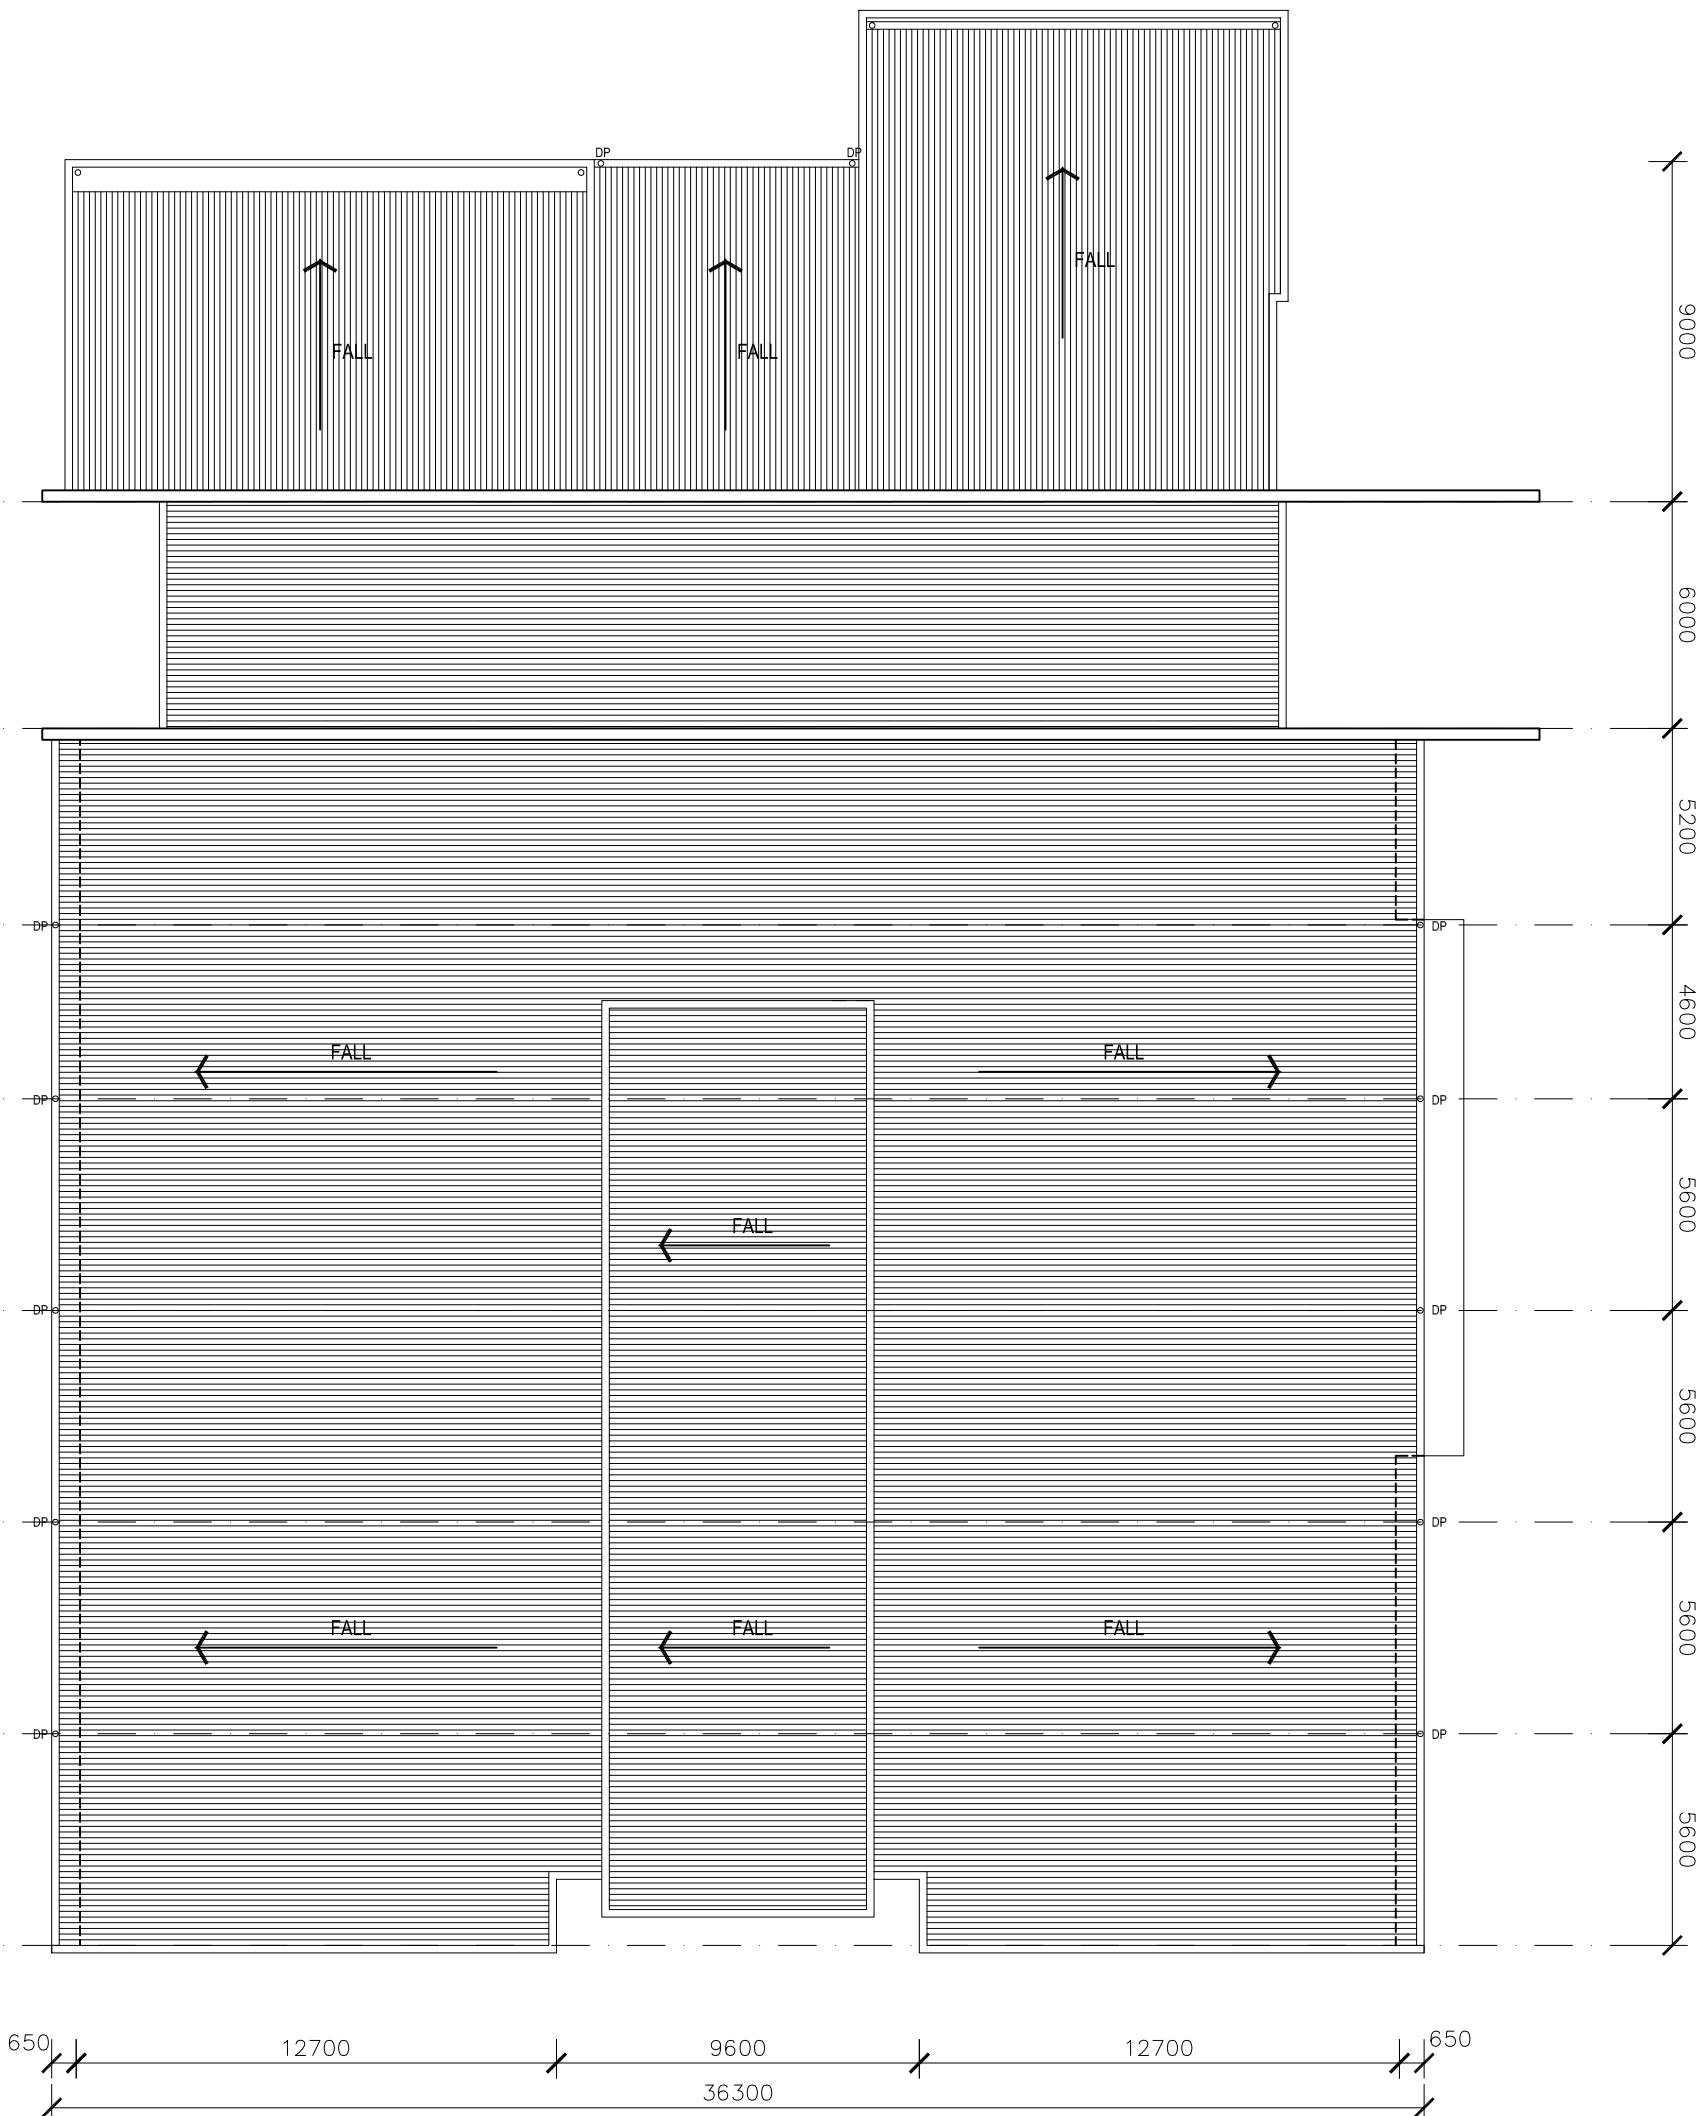[illegible]

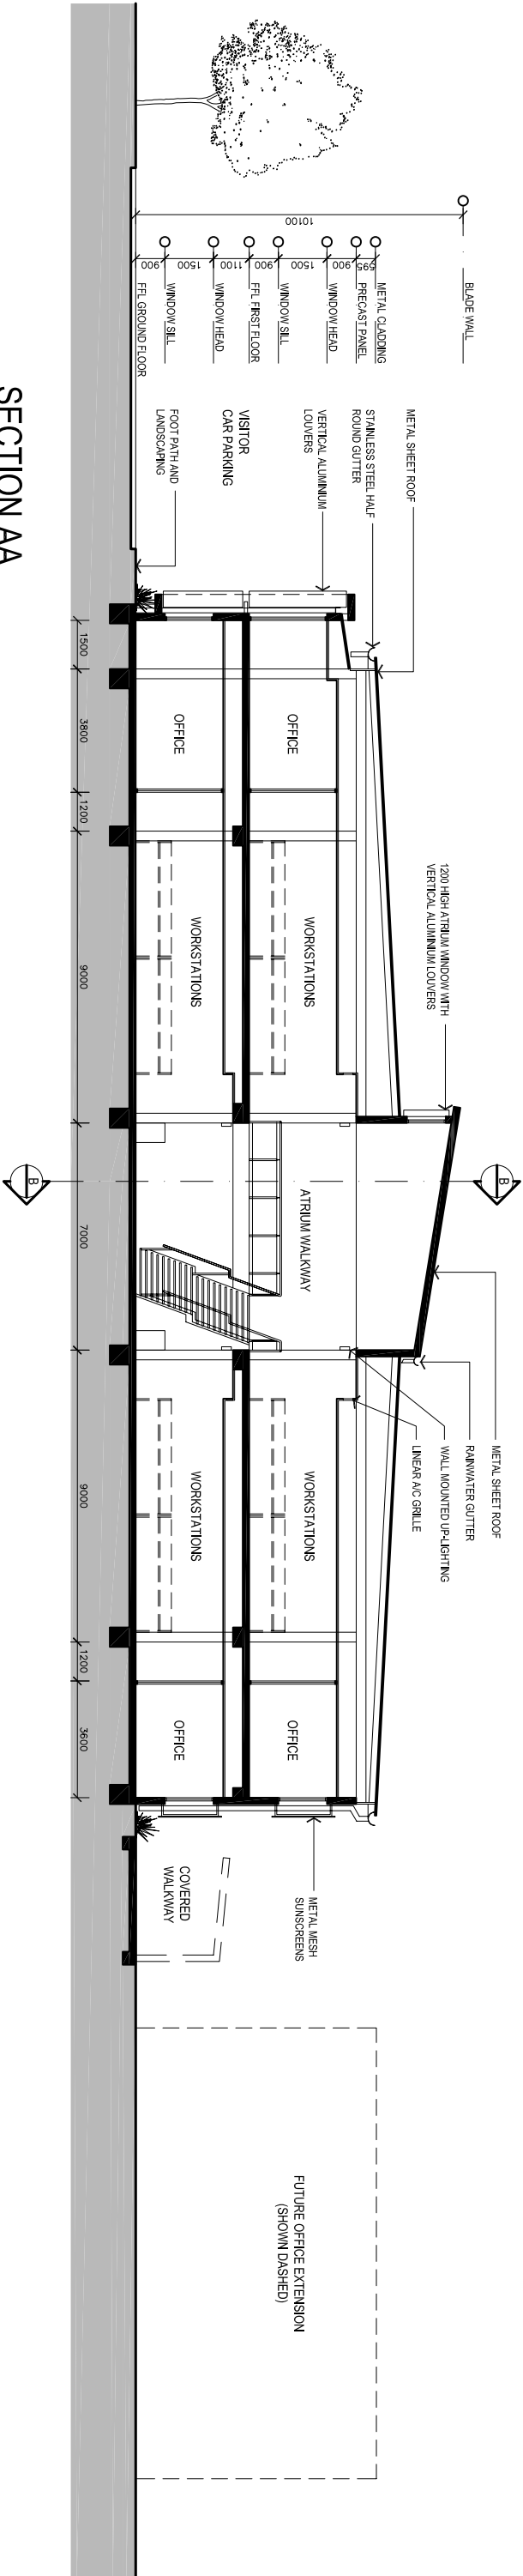

SECTION AA

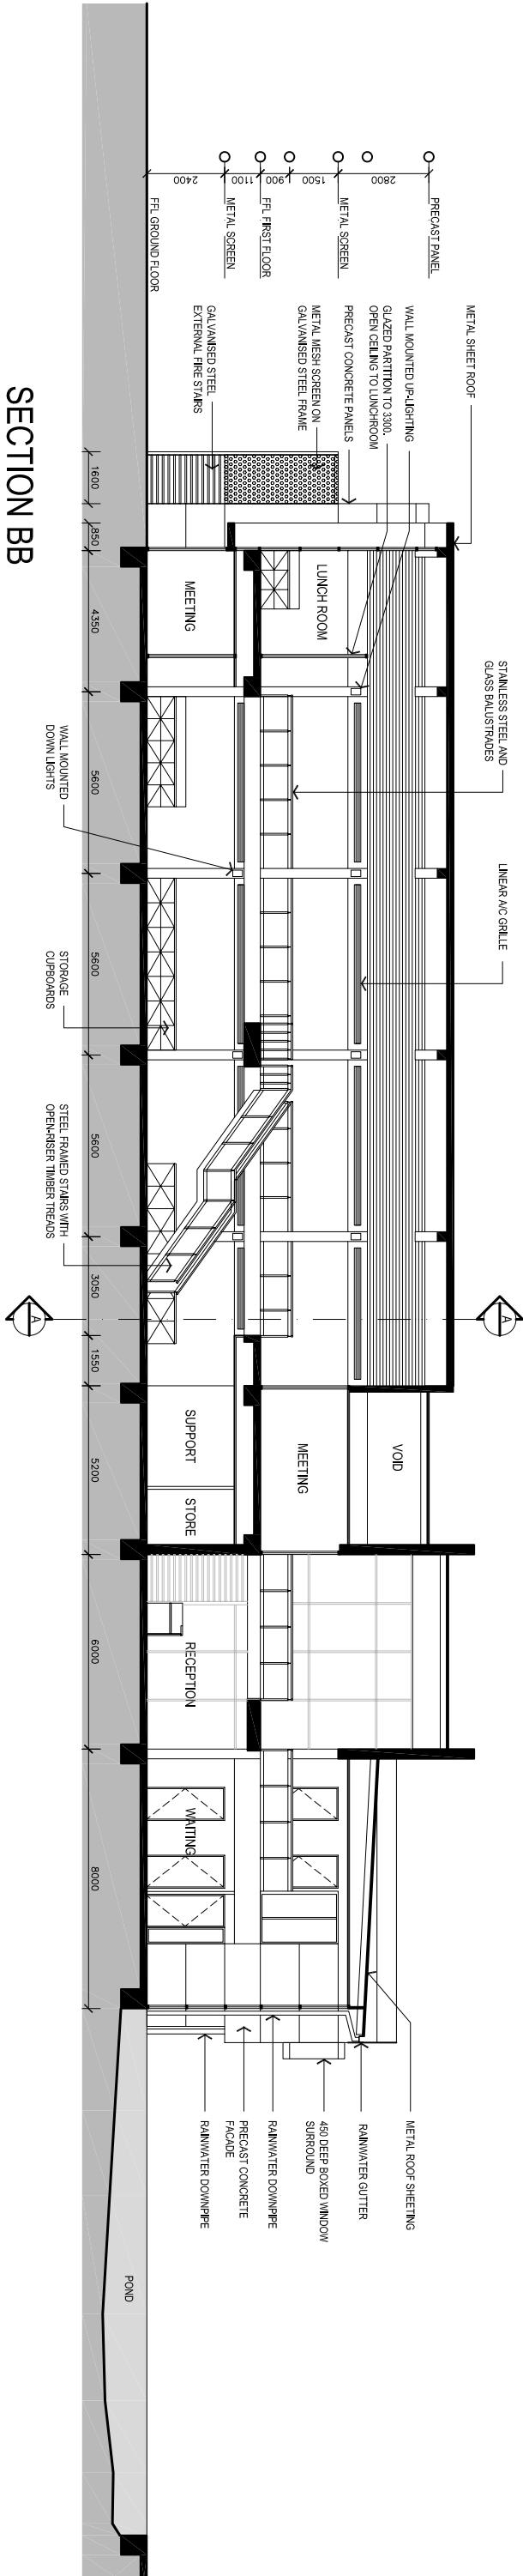

SECTION BB

EJE ARCHITECTURE

ACN 622 712 843 | ABN 62 844 849 849 | NSW Architects Registration No: 370
P 461 2 469 2353 | F 461 2 469 3989 | E info@eje.com.au | W www.eje.com.au
A 112 KING STREET, NEWCASTLE, NSW 2300

REV	DATE	COMMENTS
A	20-06-08	ISSUED FOR REVIEW
B	07-08-10	CONTROL ISSUE

DRAWN | CHKD | VRCD |
GS GS GS

PROJECT : PROPOSED INDUSTRIAL FACILITY

SITE : 431 MASONITE ROAD, HEATHERBRAE

CLIENT : SANDVIK MINING & CONSTRUCTION


DRAWING : OFFICE BUILDING SECTIONS


WORK IN PROGRESS DRAWINGS IN REFERENCE TO SCALE. CHECK DIMENSIONS AND LEVELS ON SITE PRIOR TO THE ORDERING OF MATERIALS OR THE COMPLETION OF WORKSHOP DRAWINGS. IF IN DOUBT, ASK. REPORT ALL ERRORS AND OMISSIONS.

DRAWN : DATE : SCALES :


EH MAY 2009 1:100 @ A1

PROJECT No : PHASE : DRAWING No : REV :
7968 SD C06 B

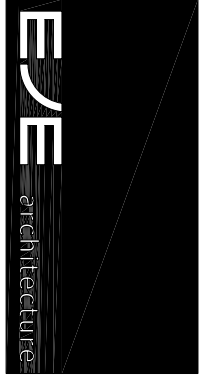

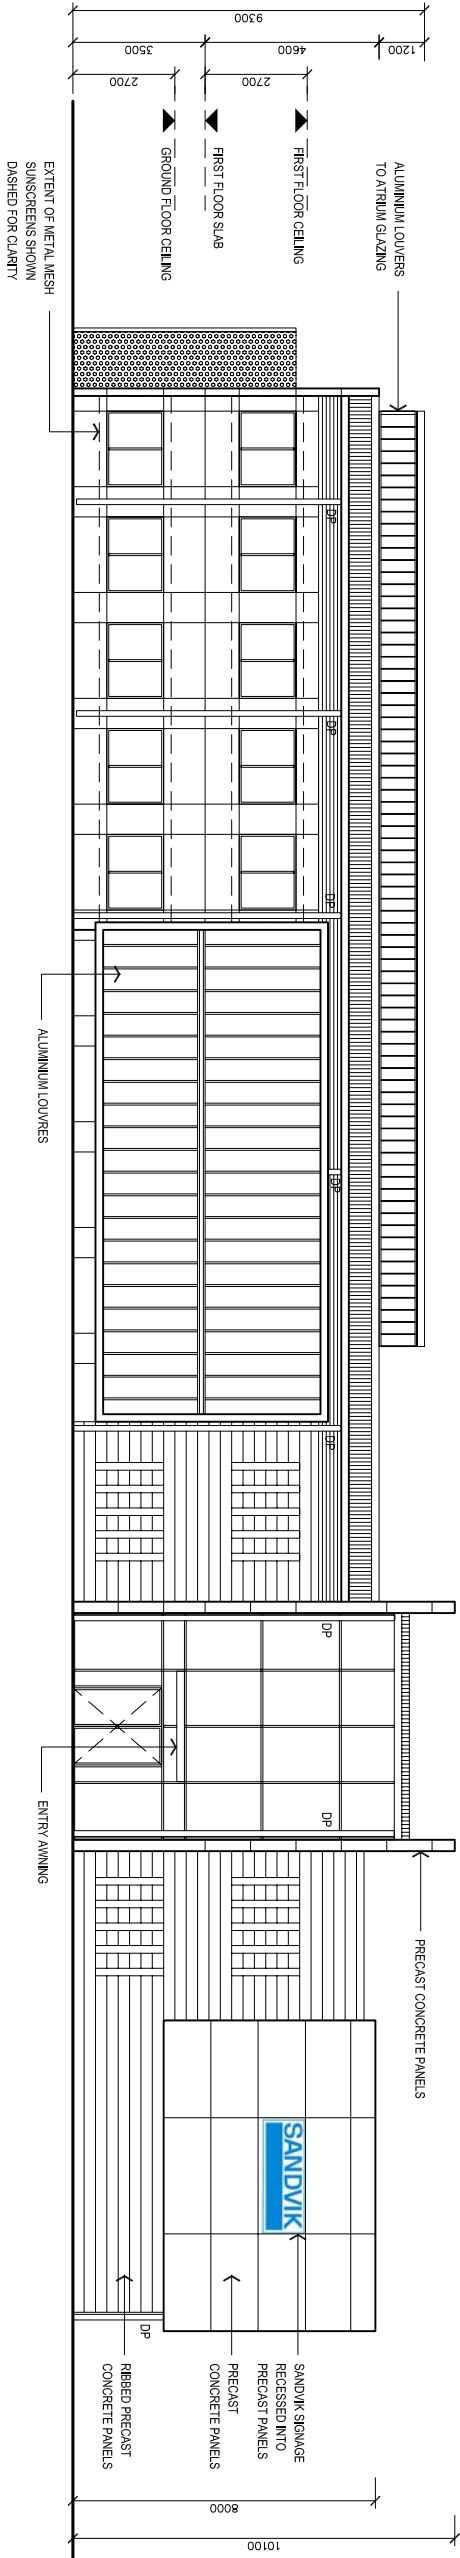

EAST ELEVATION

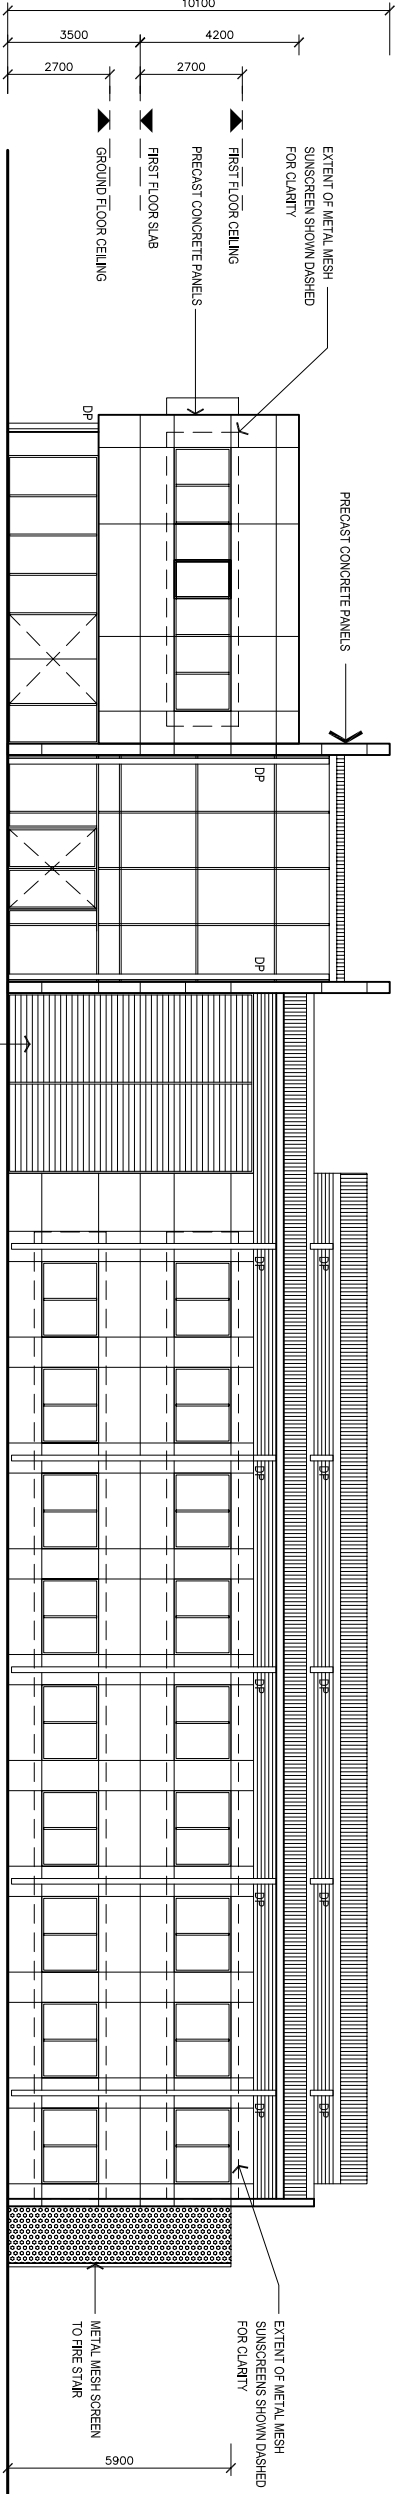

WEST ELEVATION

EJE ARCHITECTURE

ACN 02 212 843 | ABN 82 244 849 849 |
P +61 2 4609 2553 | F +61 2 4609 3669 | E info@eje.com.au | W www.eje.com.au
A 412 KINGS STREET, NEWCASTLE NSW 2300

COMPLETION OF THE QUALITY ASSURANCE CHECKS & VERIFICATION THAT THE PLAN WHERE A QUALITY ASSURANCE CHECK IS "ACCOMPLISH" THIS PURPOSES AS STATED IN THE REVISION COLUMN. PURPOSES ONLY, OR SUCH THE IDEAS, INFORMATION AND CONCEPTS CONTAINED IN THIS DOCUMENT ARE THE PROPERTY OF EJE ARCHITECTURE. PHOTOGRAPHING OR REPRODUCTION OF THIS DOCUMENT FOR ANY PURPOSES WITHOUT THE WRITTEN PERMISSION OF EJE ARCHITECTURE IS AN INFRINGEMENT OF COPYRIGHT. ©

REV	DATE	COMMENTS
A	15-05-09	ISSUED FOR REVIEW
B	26-06-09	ISSUED FOR REVIEW
C	07-08-10	CONTRACT ISSUE

DRN | CHD | WRD |

PROJECT: PROPOSED INDUSTRIAL FACILITY

SITE: 431 MASONITE ROAD, HEATHERBRAE

CLIENT: SANDVIK MINING & CONSTRUCTION

DRAWING: OFFICE BUILDING

EAST AND WEST ELEVATION


WORK IN FIGURED DIMENSIONS IN PREFERENCE TO SCALE. CHECK DIMENSIONS OF WORKSHOP DRAWINGS. IF IN DOUBT ASK. REPORT ALL ERRORS AND OMISSIONS.

PROJECT NO: EH MAY 2009 1:100 @ A1

SCALE:

PHASE: SD C08

REV: C

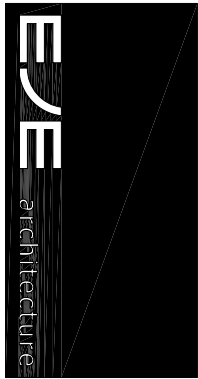

B	11-06-10	CONTRACT ISSUE
---	----------	----------------


GG GS GS

PROJECT: PROPOSED INDUSTRIAL FACILITY

SITE : 431 MASONITE ROAD, HEATHERBRAE

CLIENT : SANDVIK MINING & CONSTRUCTION

DRAWING : OFFICE BUILDING RCP
GROUND FLOOR PLAN

 

WORK IN FIGURED DIMENSIONS IN PREFERENCE TO SCALE. CHECK DIMENSIONS AND LEVELS ON SITE PRIOR TO THE ORDERING OF MATERIALS OR THE COMPLETION OF WORKSHOP DRAWINGS. IF IN DOUBT ASK. REPORT ALL ERRORS AND OMISSIONS.

DRAWN : DATE : SCALES :

DEC 2009 1:100 @ A1

PROJECT No : PHASE : DRAWING No : REV :

7968 SD C09 B

DRN	CHKD	VRFC
PUB		
GG	GS	GS

SITE : 431 MASONITE ROAD, HEATHERBRAE


DRAWING : OFFICE BUILDING RCP

SCALES:

@ A1

REV :

W

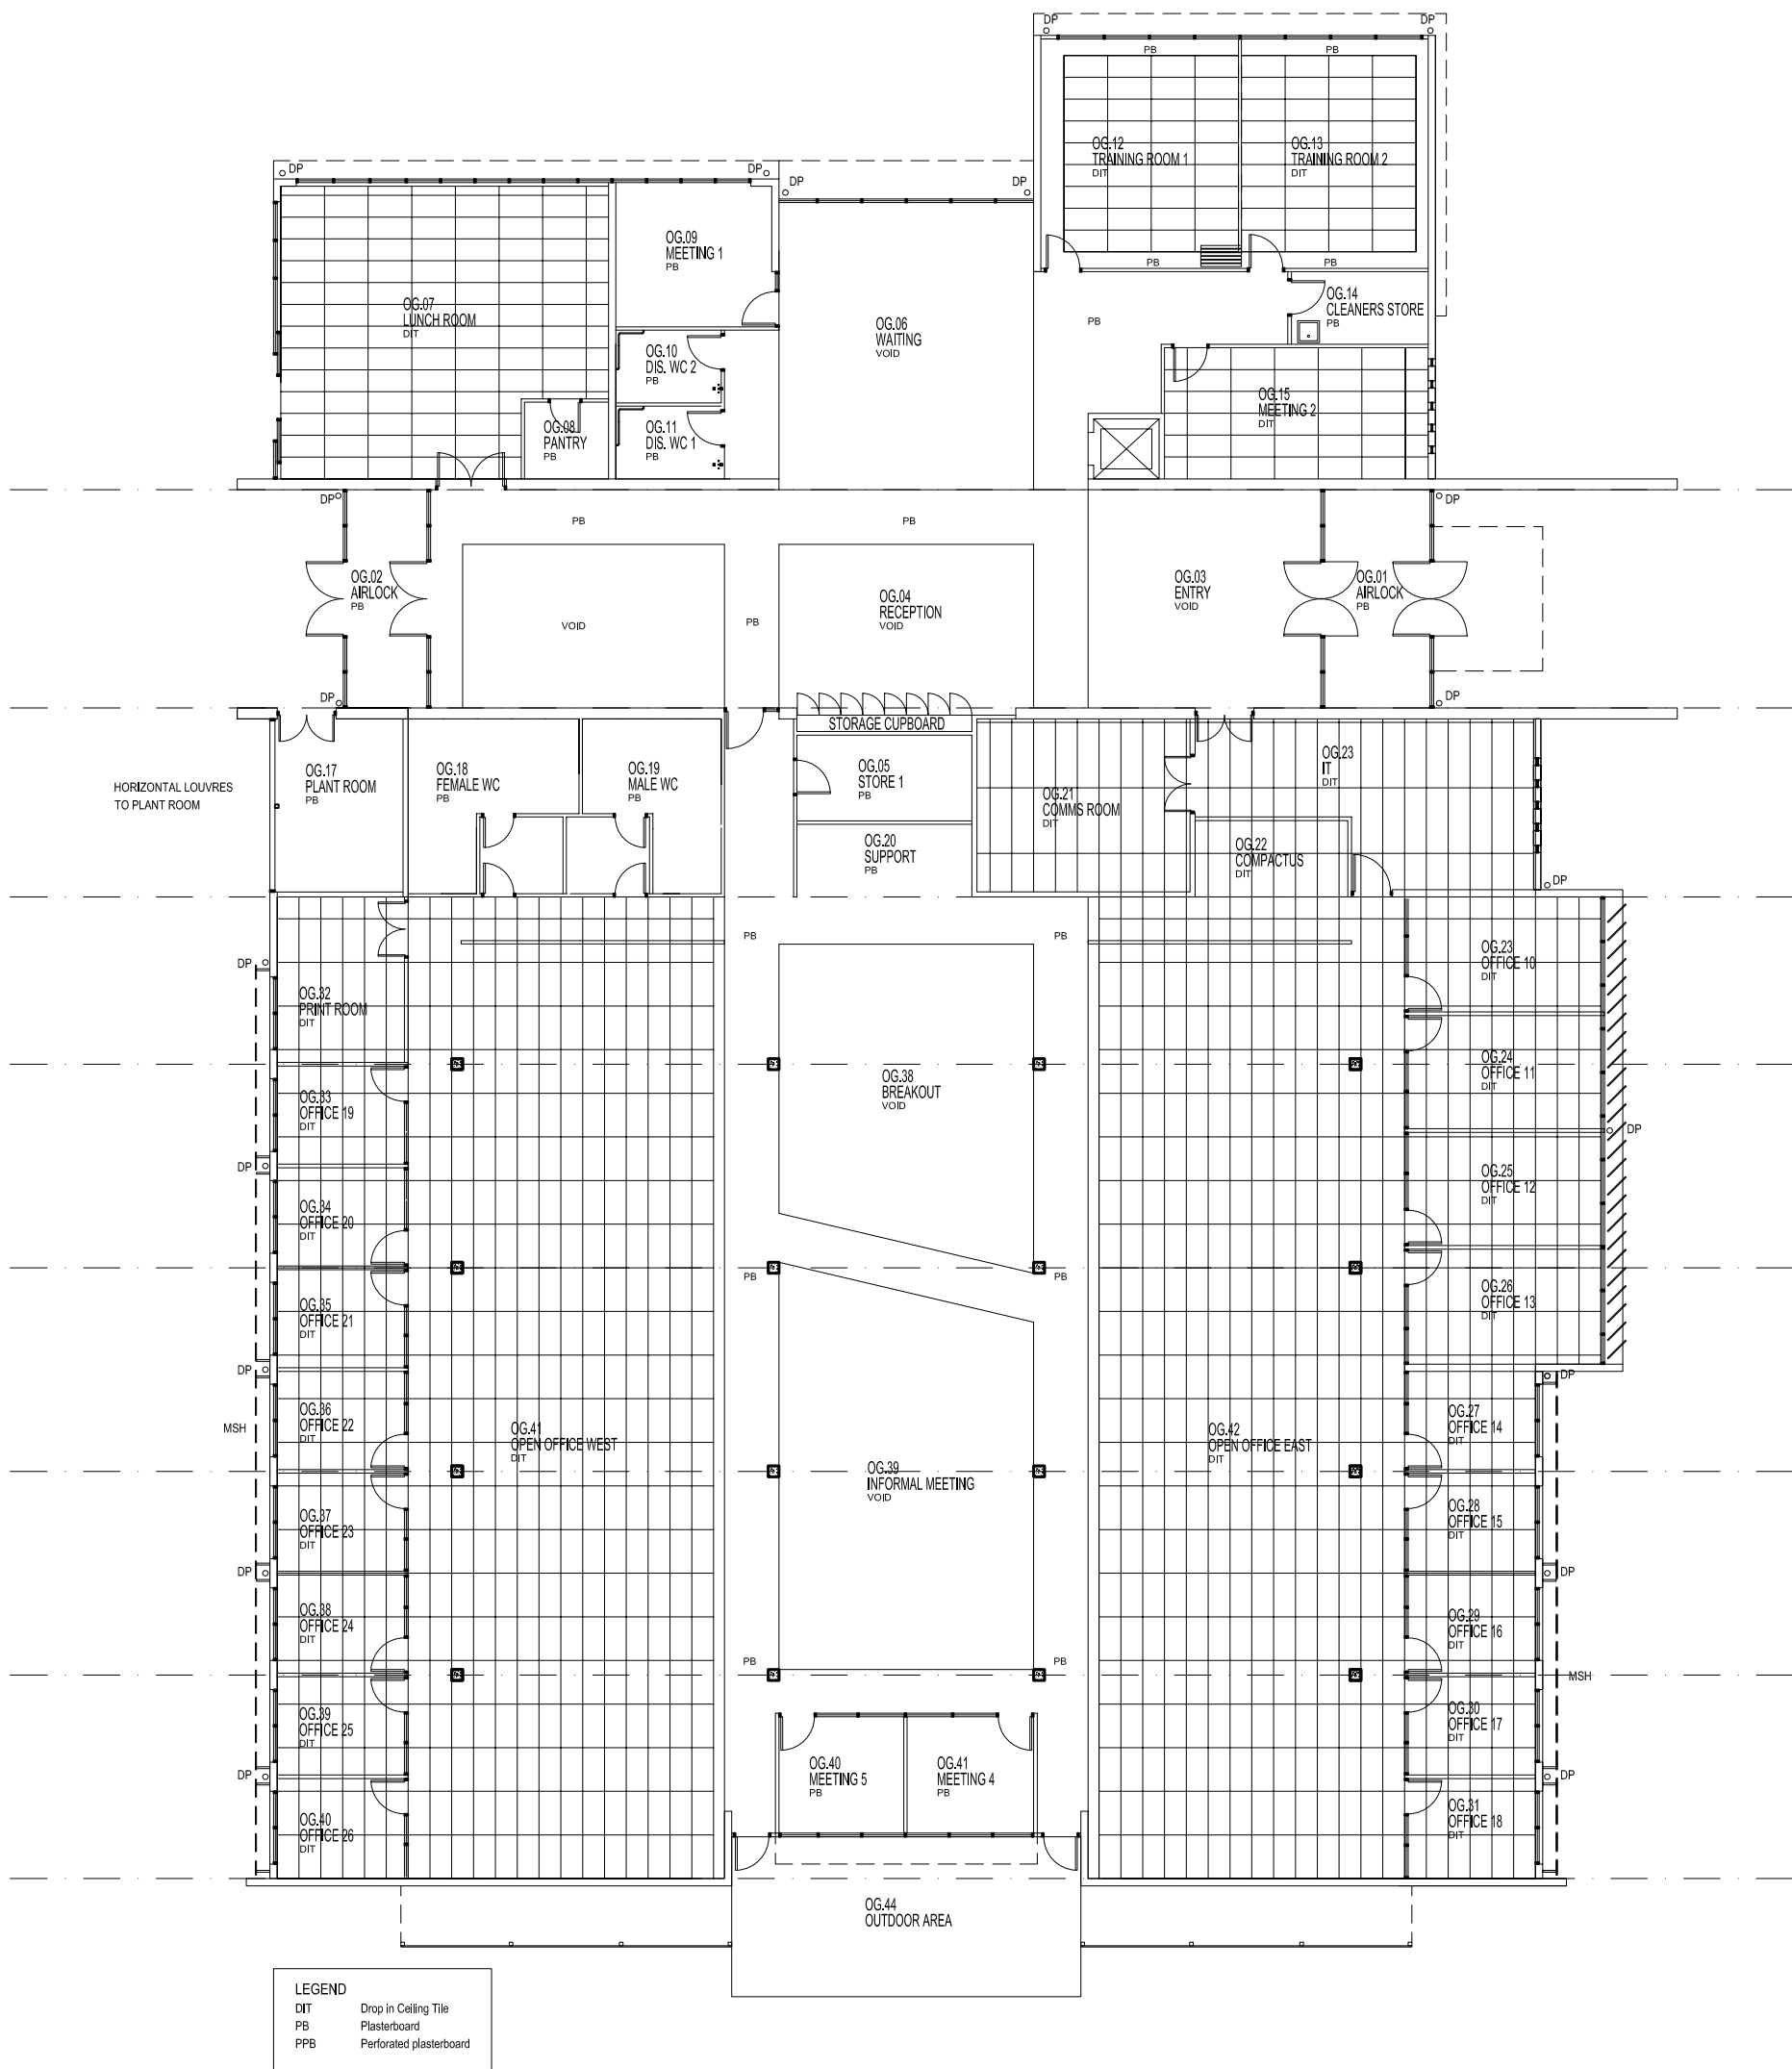

WORK IN FIGURED DIMENSIONS IN PREFERENCE TO SCALE. CHECK DIMENSIONS AND LEVELS ON SITE PRIOR TO THE ORDERING OF MATERIALS OR THE COMPLETION OF WORKSHOP DRAWINGS. IF IN DOUBT ASK. REPORT ALL ERRORS AND OMISSIONS.