
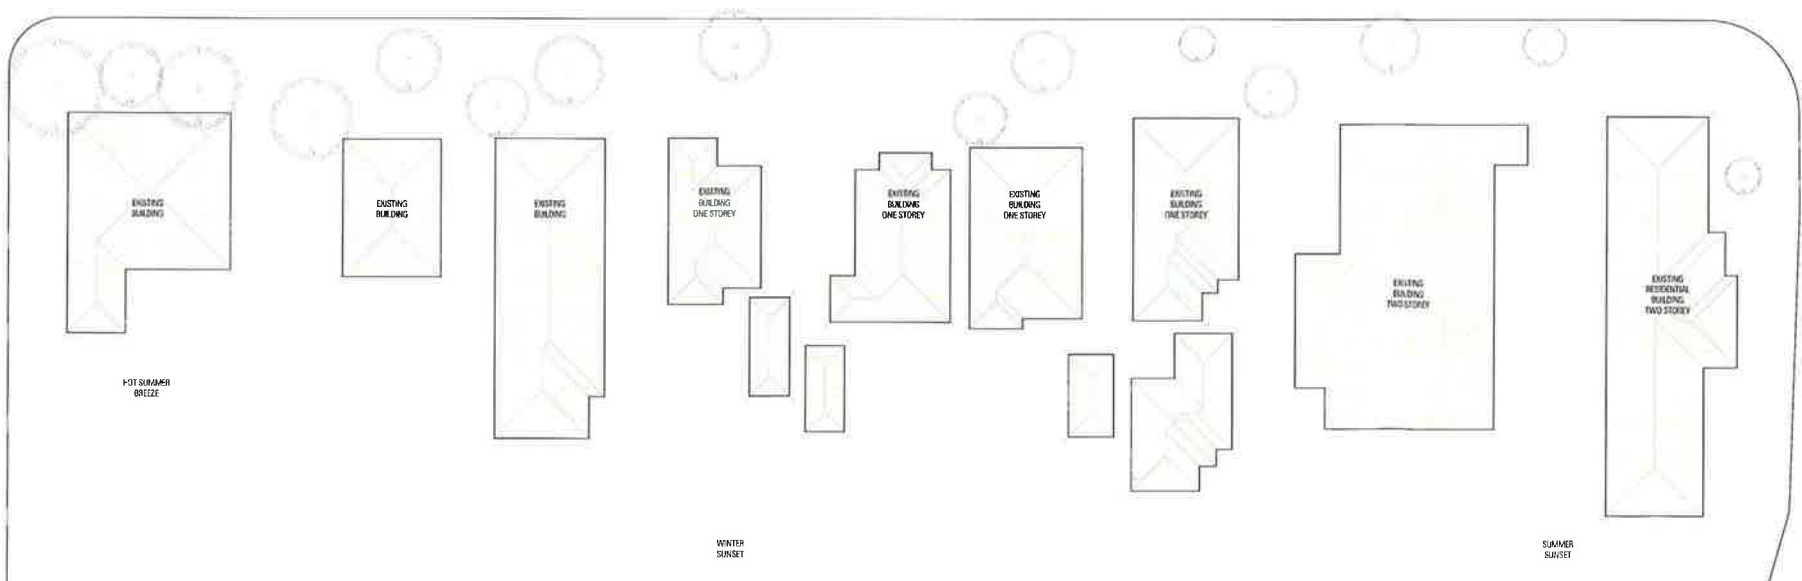
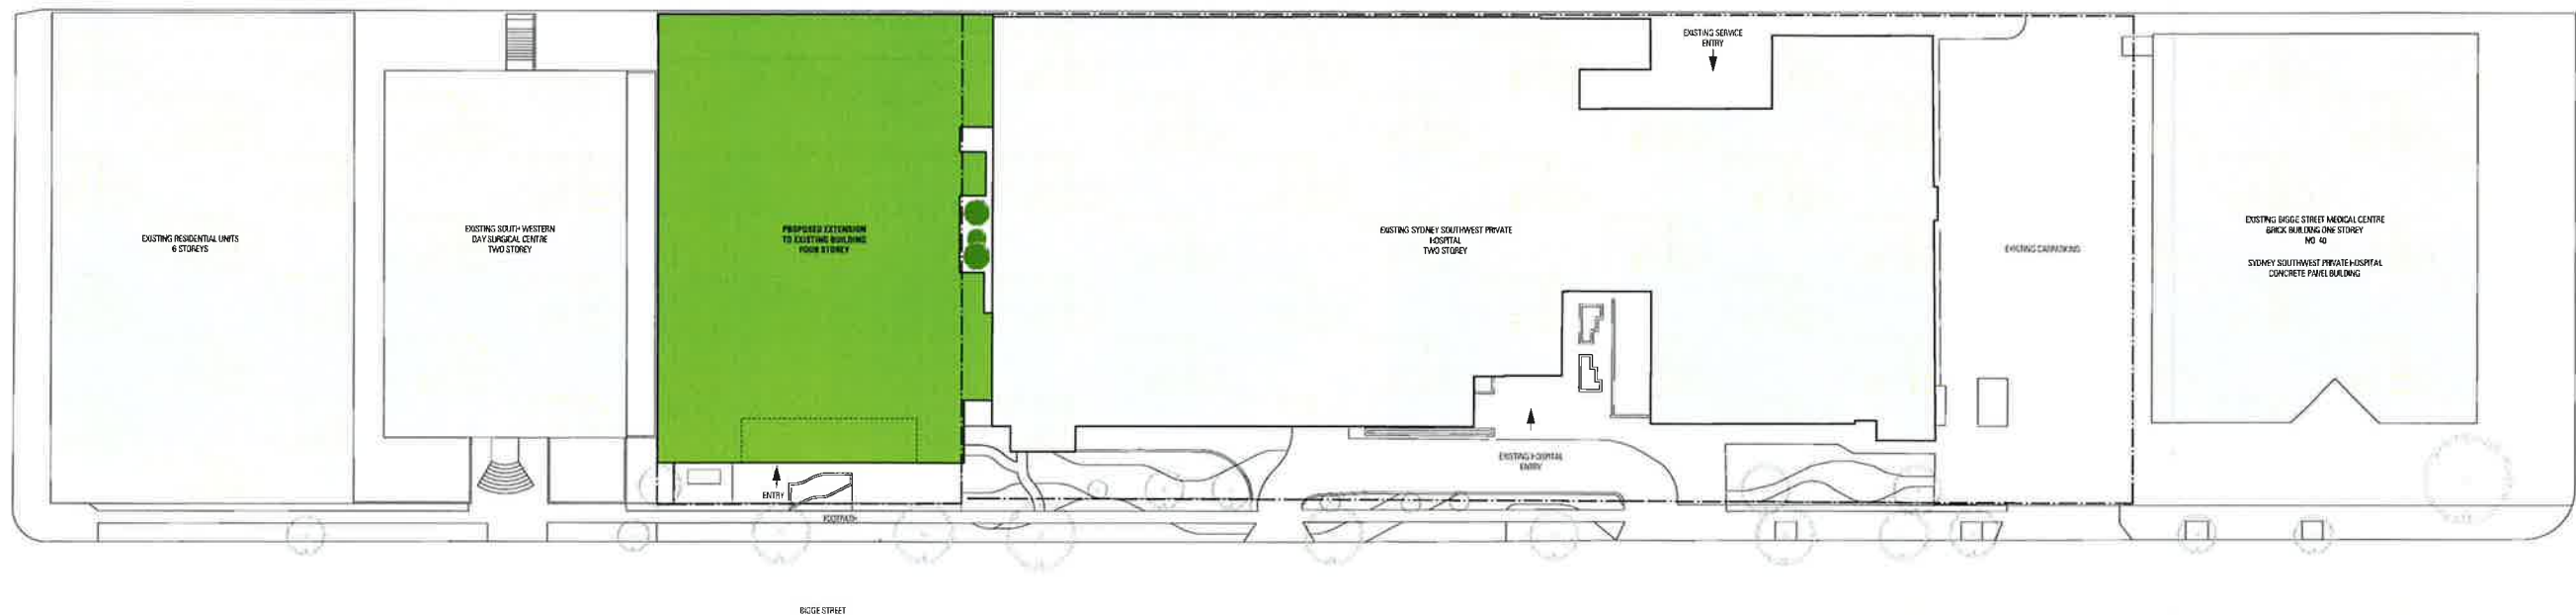


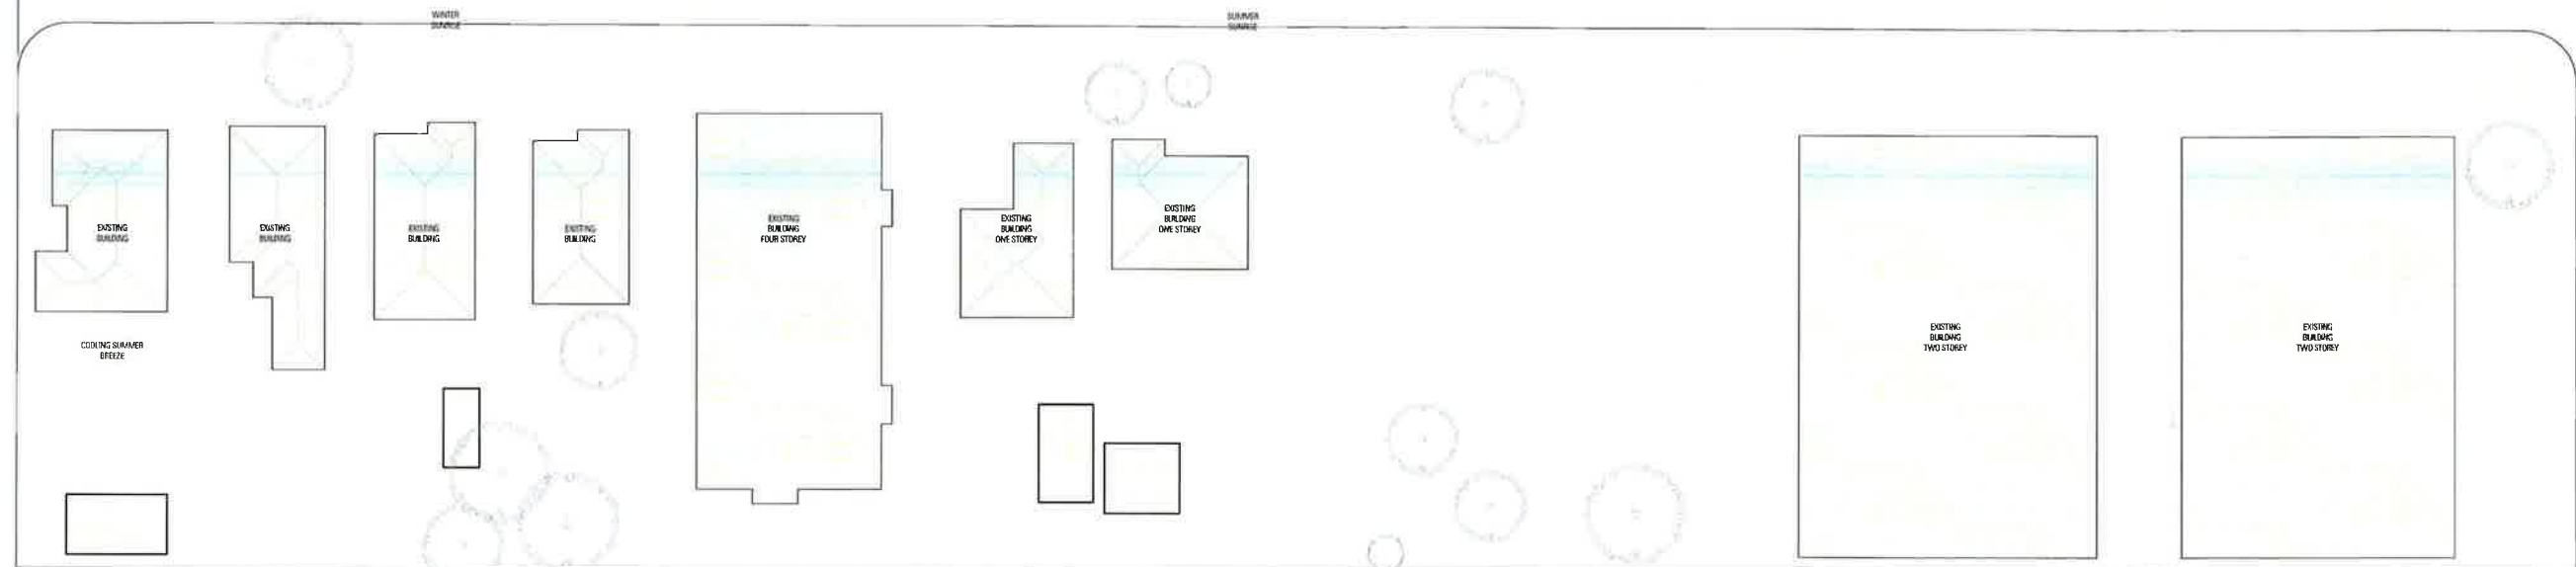

**NSW GOVERNMENT
Planning**

Issued under the Environmental Planning and Assessment Act 1979


Approved Application No. MP10-0091

granted on the 11 July 2011

Signed [Signature]

Sheet No. 1 of 18

LEGEND	
BENCH MARK	▲
TELSTRA PIT	TEL
ELECTRIC LIGHT POLE	ELP
POWER POLE	PP
PIT WITH CONCRETE LID	CJD
TRAFFIC LIGHT	TL
STREET SIGN	SGN
STREET SIGN	SS
GRADED INLET PIT	GP
KERB INLET PIT	KIP
SEWER INSPECTION POINT	SP
SEWER MANHOLE	SMH
STOP VALVE	SV
HYDRANT	HD
GAS VALVE	GV
VEHICLE CROSSING	VC
GAS	G
TELSTRA	T
ELECTRICITY (OVERHEAD)	P
ELECTRICITY (UNDERGROUND)	E
WATER	W
STORMWATER	SW
SEWER	S

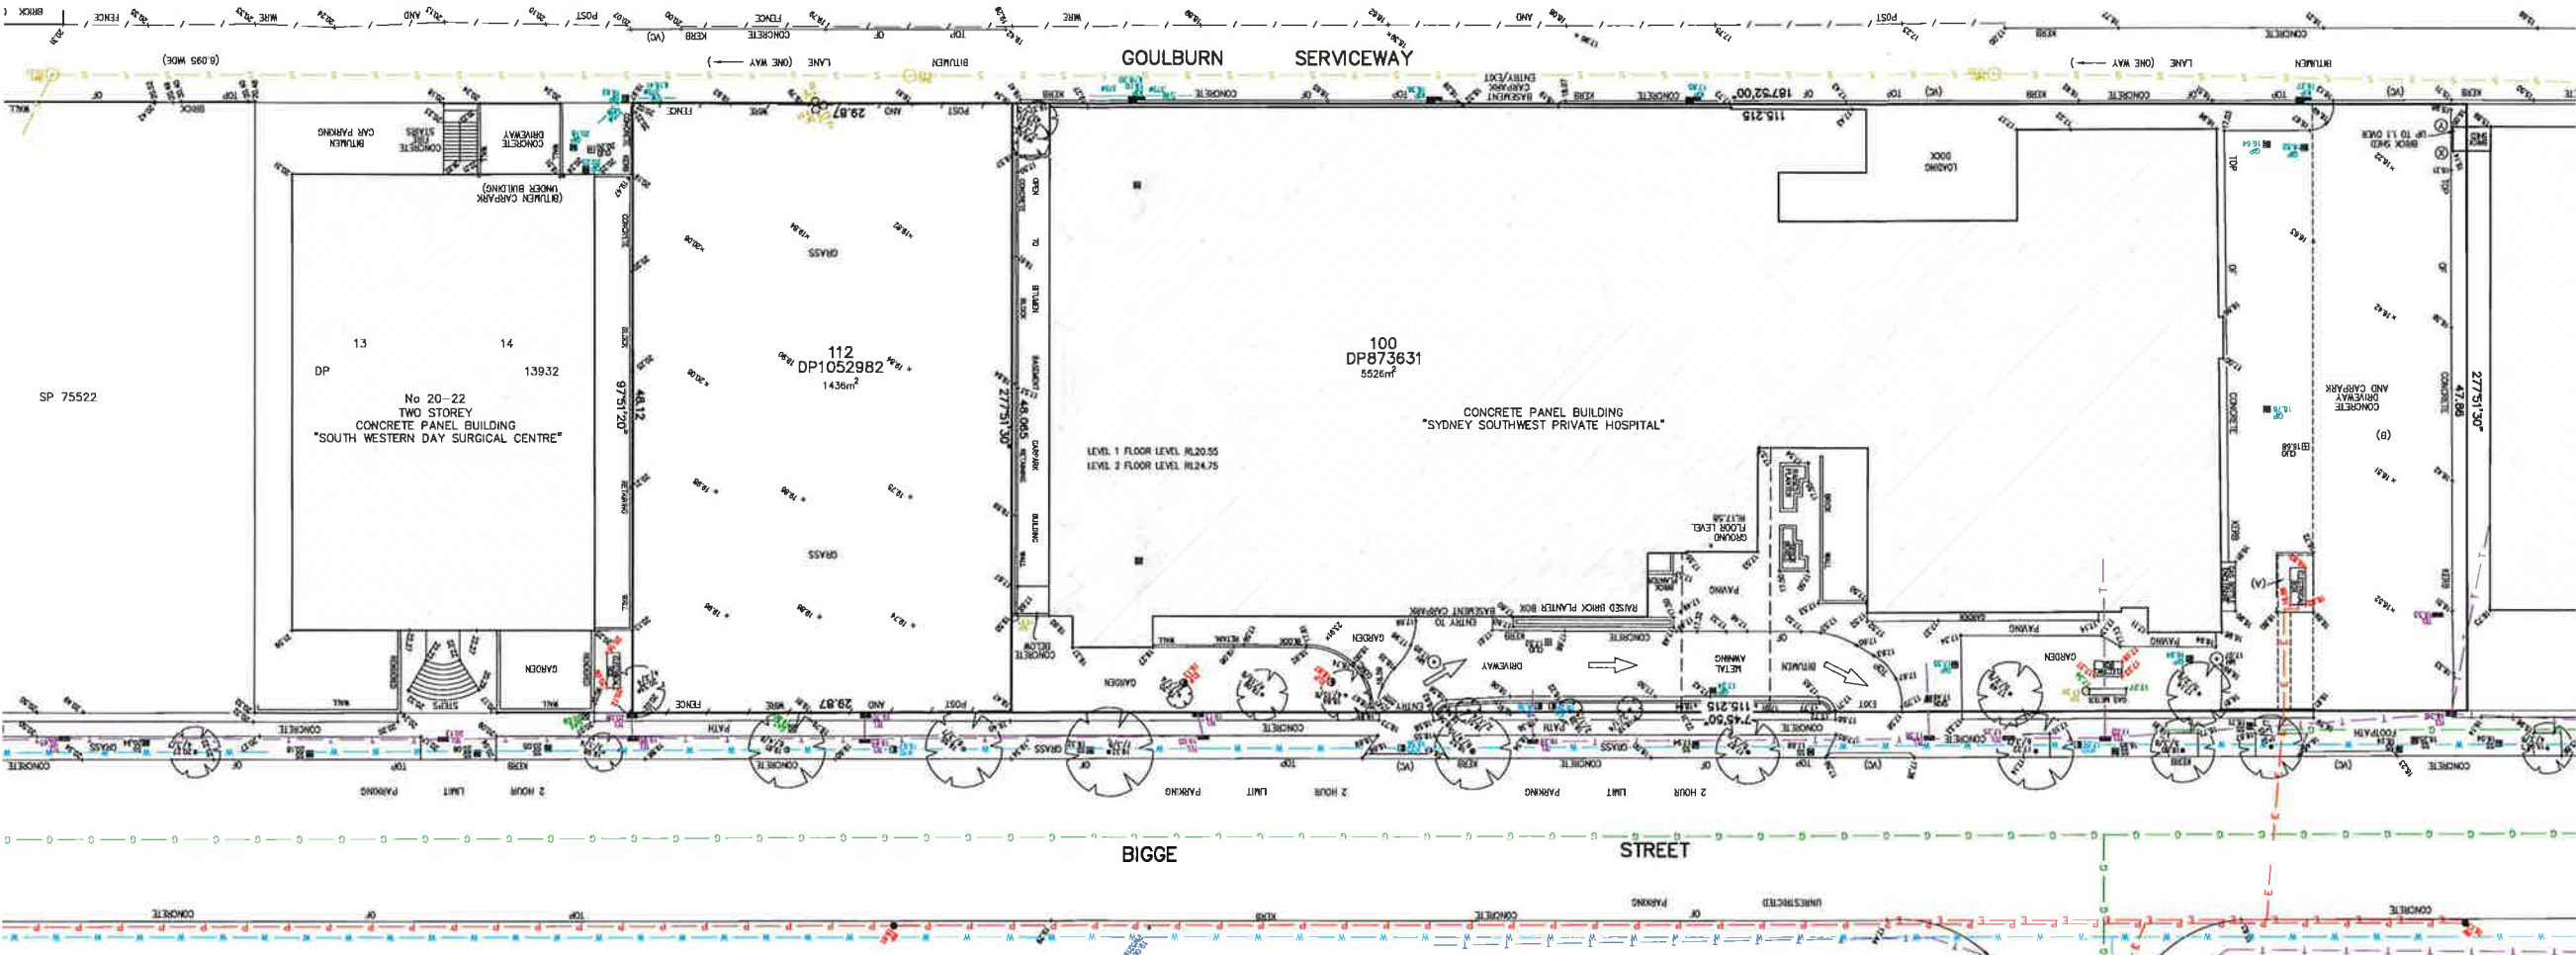


EASEMENT NOTES

(A) EASEMENT FOR ELECTRICITY PURPOSES (R72046)

(B) RIGHT OF WAY (R427741) INCLUDING EASEMENT FOR PARKING

- NOTES
- 1) THE BOUNDARIES HAVE NOT BEEN MARKED
- 2) ALL AREAS AND DIMENSIONS HAVE BEEN COMPILED FROM PLANS MADE AVAILABLE BY THE OFFICE OF LAND & PROPERTY INFORMATION (NSW) AND ARE SUBJECT TO FINAL SURVEY
- 3) ORIGIN OF LEVELS ON A.H.D. IS TAKEN FROM SSM123549 R.L. 100.000 (A.H.D.) IN ROAD/STREET
- 4) CONTOUR INTERVAL 1.0m
- 5) CONTOURS ARE INDICATIVE ONLY. ONLY SPOT LEVELS SHOULD BE USED FOR CALCULATIONS OF QUANTITIES WITH CAUTION
- 6) ONLY SPOT LEVELS SHOULD BE USED FOR CALCULATIONS OF QUANTITIES WITH CAUTION
- 7) KERB LEVELS ARE TO THE TOP OF KERB UNLESS SHOWN OTHERWISE
- 8) FLOOR LEVELS SHOWN ARE THRESHOLD LEVELS. NO INVESTIGATION OF INTERNAL FLOOR LEVELS HAS BEEN UNDERTAKEN
- 9) NO INVESTIGATION OF UNDERGROUND SERVICES HAS BEEN MADE. SERVICES HAVE BEEN PLOTTED FROM RELEVANT AUTHORITIES INFORMATION AND HAVE NOT BEEN SURVEYED. ALL RELEVANT AUTHORITIES SHOULD BE NOTIFIED PRIOR TO ANY EXCAVATION ON OR NEAR THE SITE
- 10) 8/4/7 DENOTES TREE SPREAD OF 8m, TRUNK DIAMETER OF 0.4m & APPROX HEIGHT OF 7m

 



NSW GOVERNMENT
Planning

Issued under the Environmental Planning and Assessment Act 1979


Approved Application No. MP10-0091

granted on the 11 July 2011

Signed [Signature]

Sheet No. 2 of 18

- LEGEND
- NEW PARTITIONS
 - EXISTING PARTITIONS
 - EXTENT OF DEMOLITION
 - EXISTING AREA
 - RAUP (CAR PARK)
 - FIRE WALL
 - SMOKE WALL

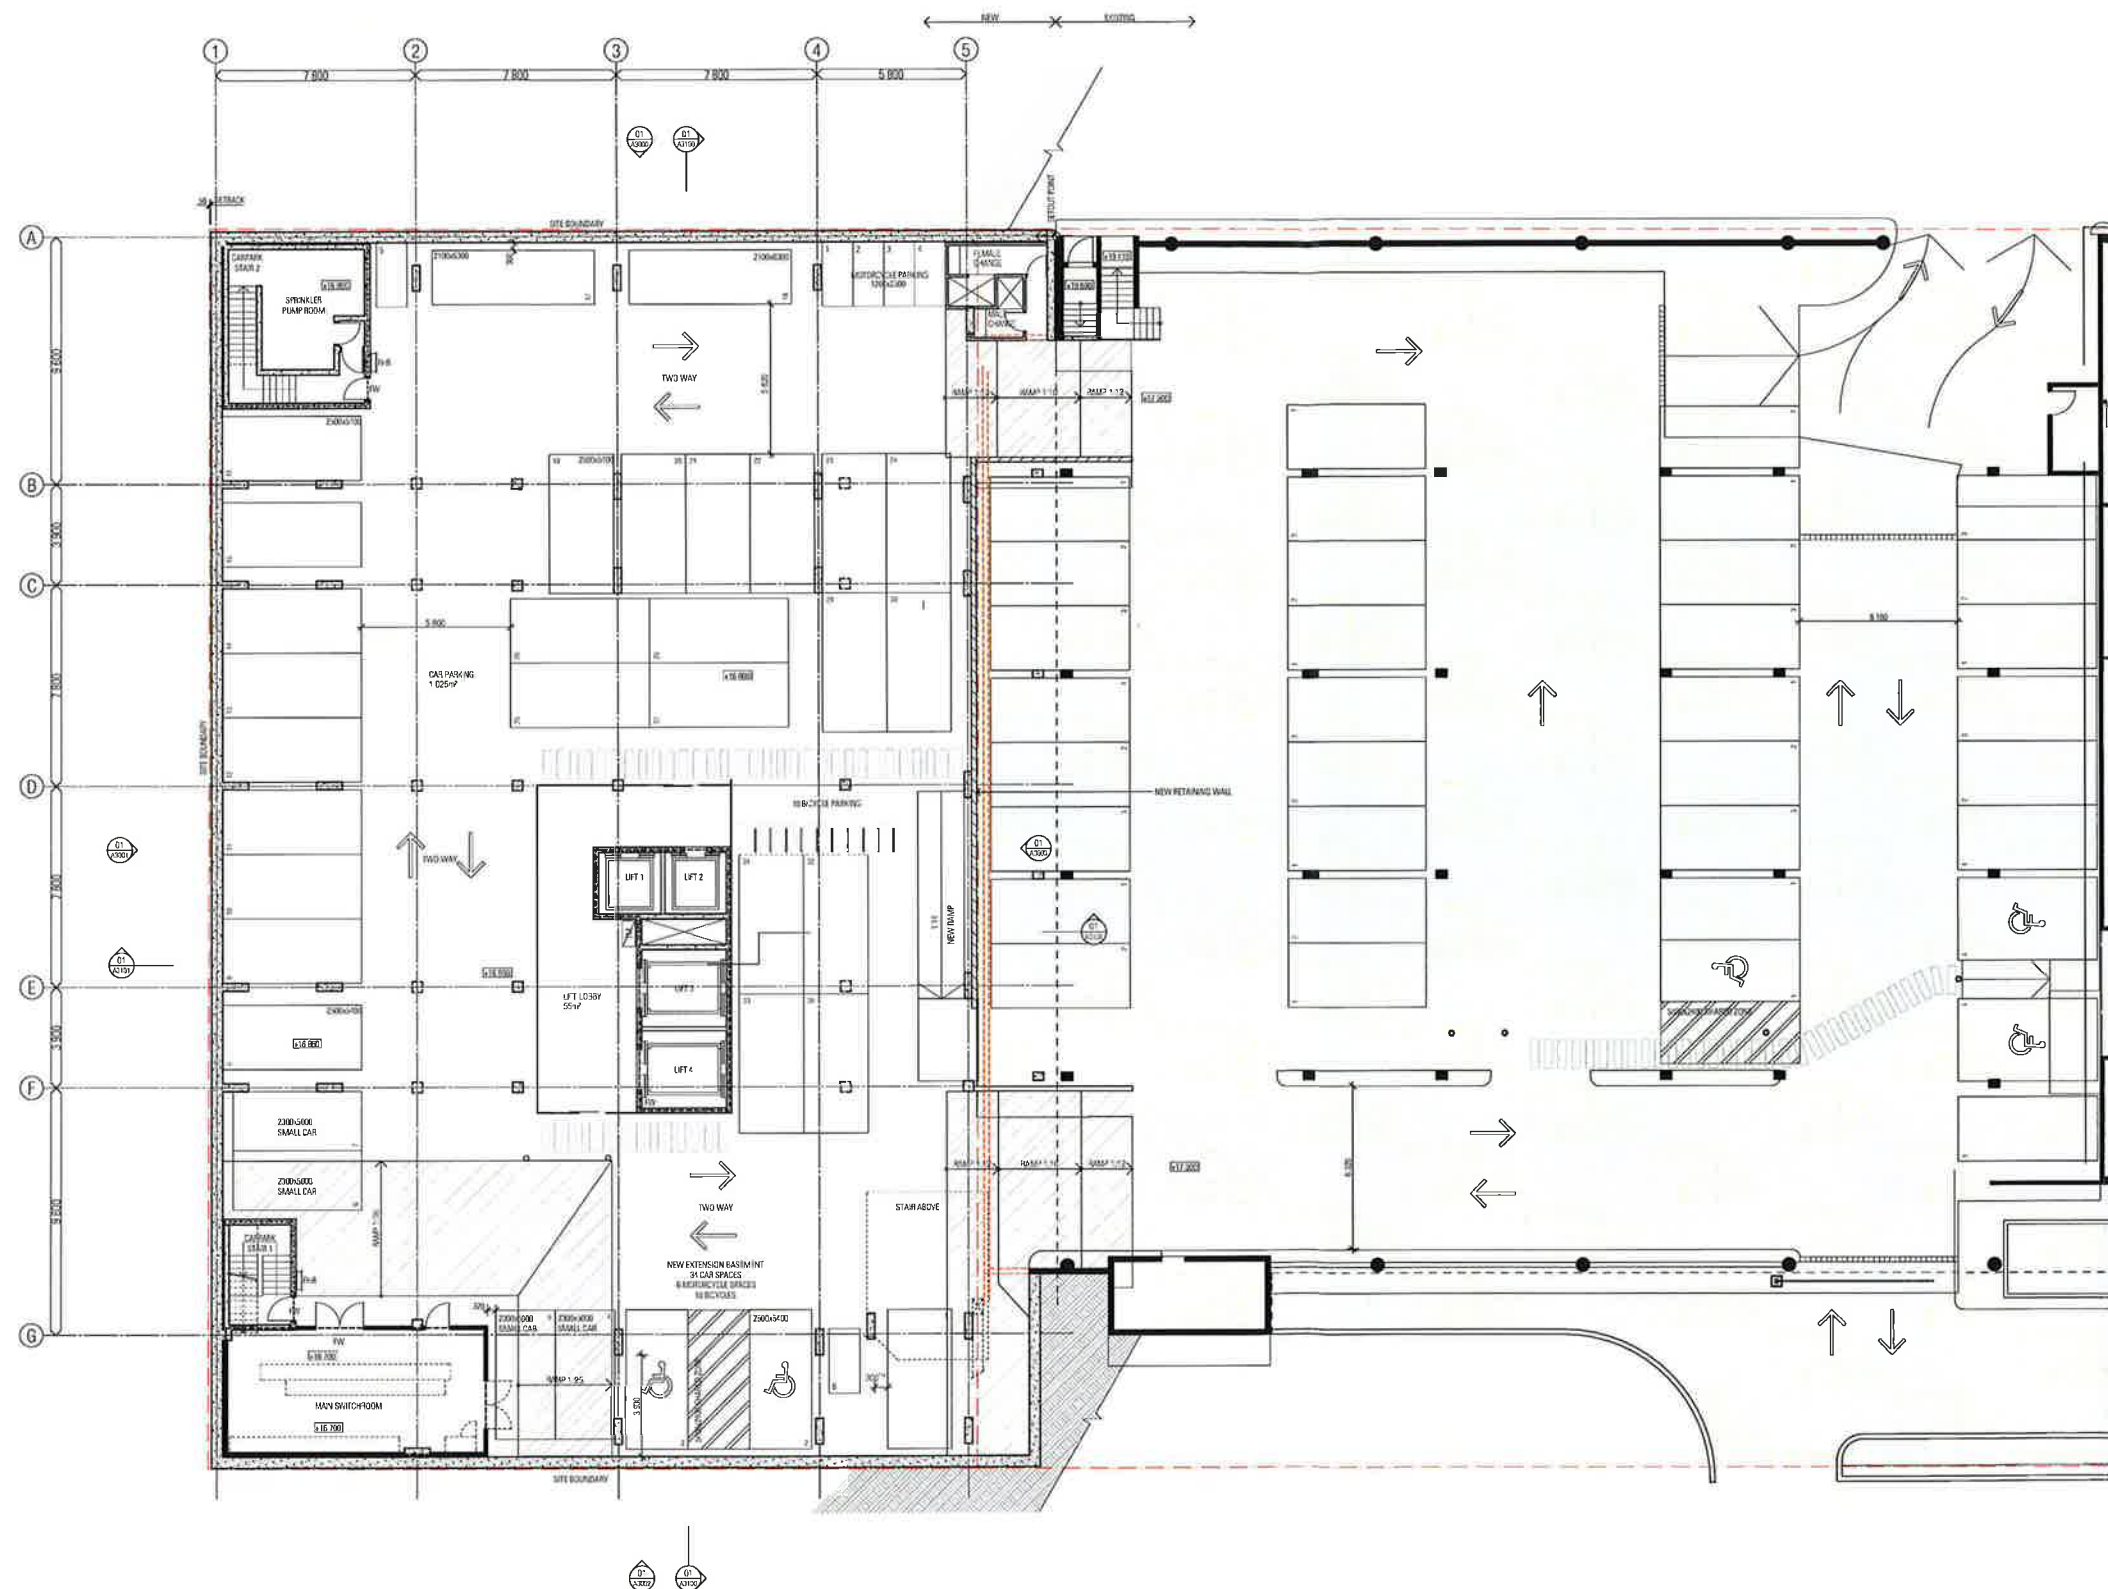

NSW GOVERNMENT
Planning

Issued under the Environmental Planning and Assessment Act 1979

Approved Application No. MP10-0091


granted on the 11 July 2011

Signed [Signature]

Sheet No 4 of 18

- LEGEND
- NEW PARTITIONS
 - EXISTING PARTITIONS
 - EXISTING OR DEMOLITION
 - EXISTING AREA
 - RAV (CAP PART)
 - FIRE WALL
 - SURGE WALL

SOUTH WESTERN DAY SURGICAL CENTRE
CONCRETE PANEL BUILDING
TWO STOREY
NO 21 22

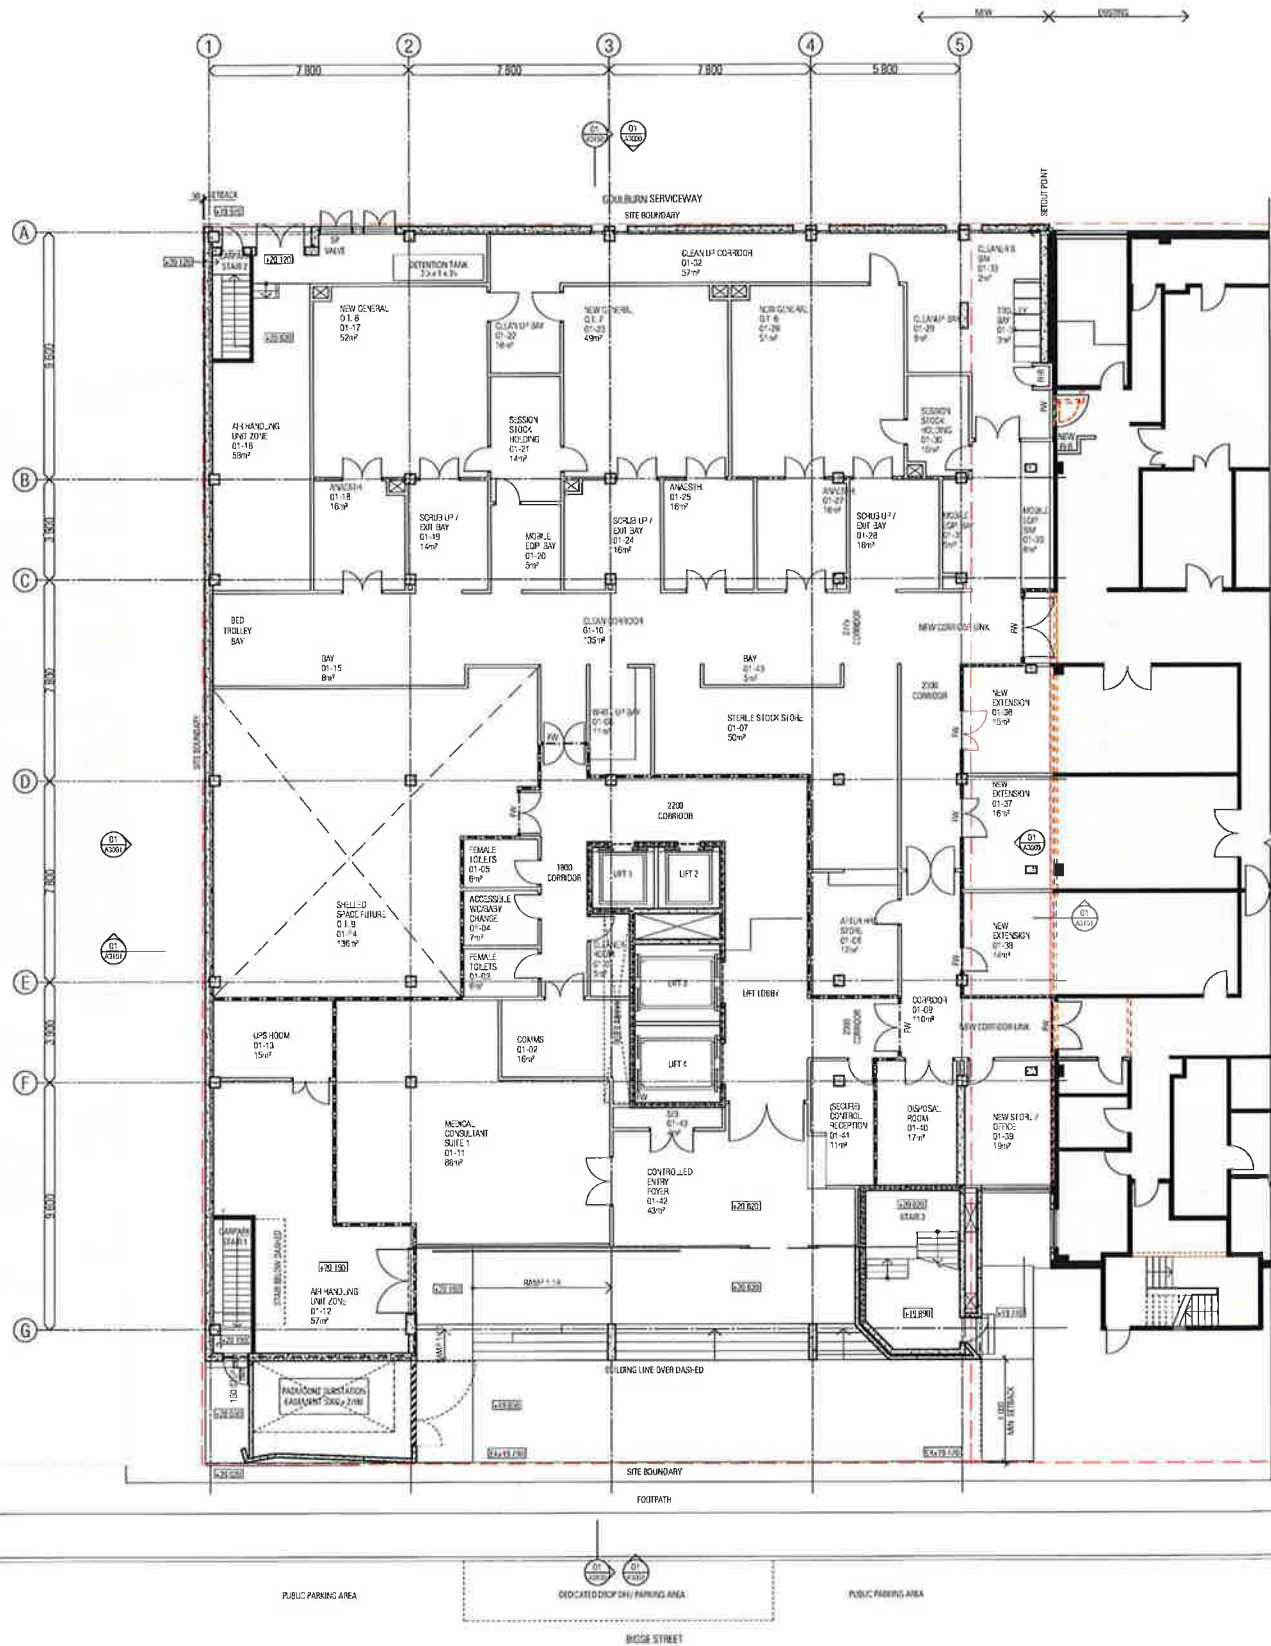

NSW GOVERNMENT
Planning

Issued under the Environmental Planning and Assessment Act 1979

Approved Application No. MP10-0091

granted on the 11 July 2011

Signed [Signature]


Sheet No. 5 of 18



HEALTHSCOPE SYDNEY SOUTHWEST PRIVATE HOSPITAL FLOOR PLANS - LEVEL 01

Project number 2-20-2065 Date generated 24-09-10 Scale 1:100 @ A0
Drawing number A2202 Revision L © Woods Bagot

- LEGEND
- NEW PARTITIONS
 - EXISTING PARTITIONS
 - EXTENT OF DEMOLITION
 - EXISTING AREA
 - RAMP (CAR PARK)
 - FIRE WALL
 - SMOKE WALL

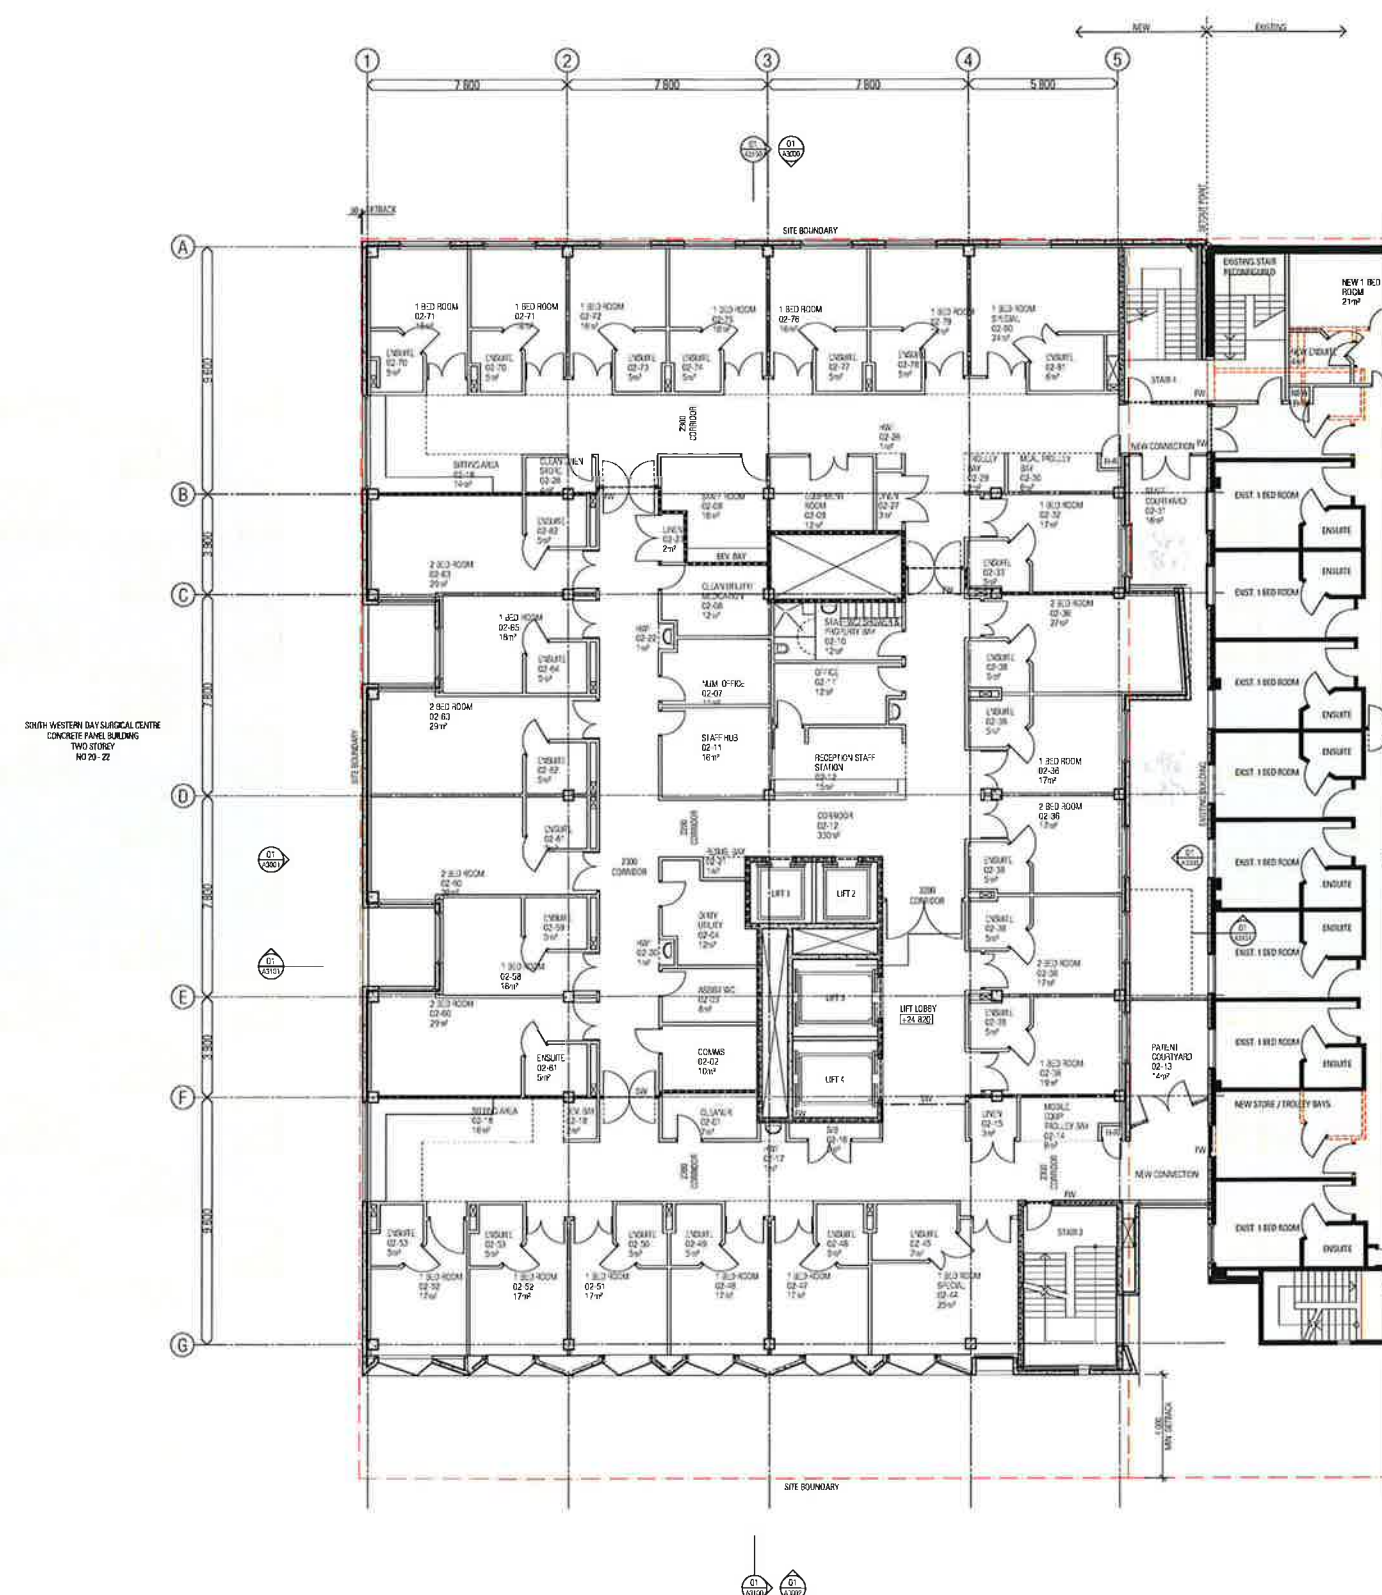

NSW GOVERNMENT
Planning

Issued under the Environmental Planning and Assessment Act 1979


Approved Application No. MP10-0091

granted on the 11 July 2011

Signed [Signature]

Sheet No. 6 of 18

- LEGEND
- NEW PARTITIONS
 - EXISTING PARTITIONS
 - EXTENT OF DEMOLITION
 - EXISTING AREA
 - RAUP (CAR PARK)
 - FIRE WALL
 - SMOKE WALL

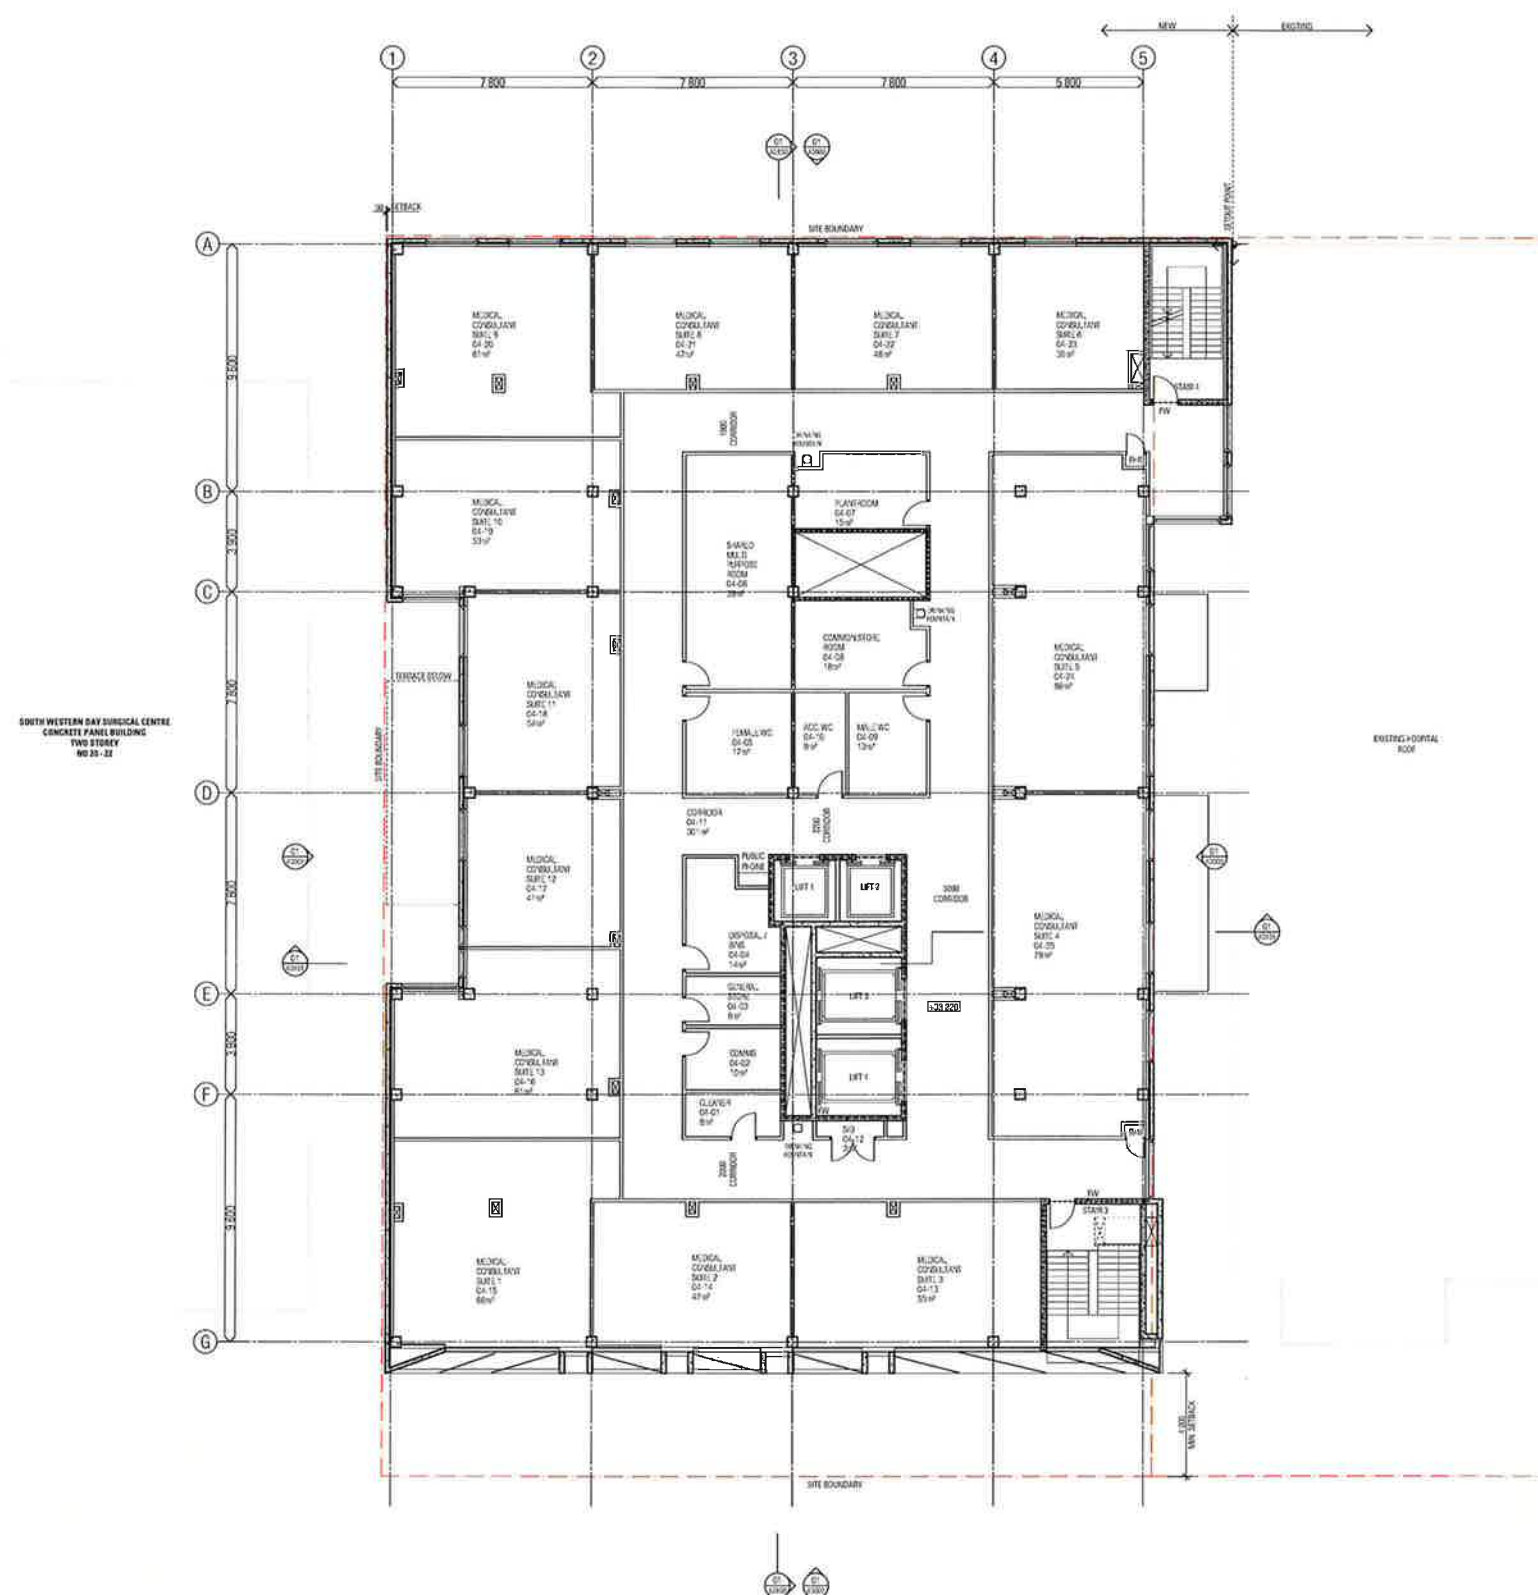

NSW GOVERNMENT
Planning

Issued under the Environmental Planning and Assessment Act 1979


Approved Application No. MP10-0091

granted on the 11 July 2011

Signed [Signature]

Sheet No. 8 of 18

LEGEND
 NEW PARTITIONS
 EXISTING PARTITIONS
 EXTENT OF DEMOLITION
 EXISTING AREA
 RAMP CAR PARK
 FIRE WALL
 SMOKE WALL

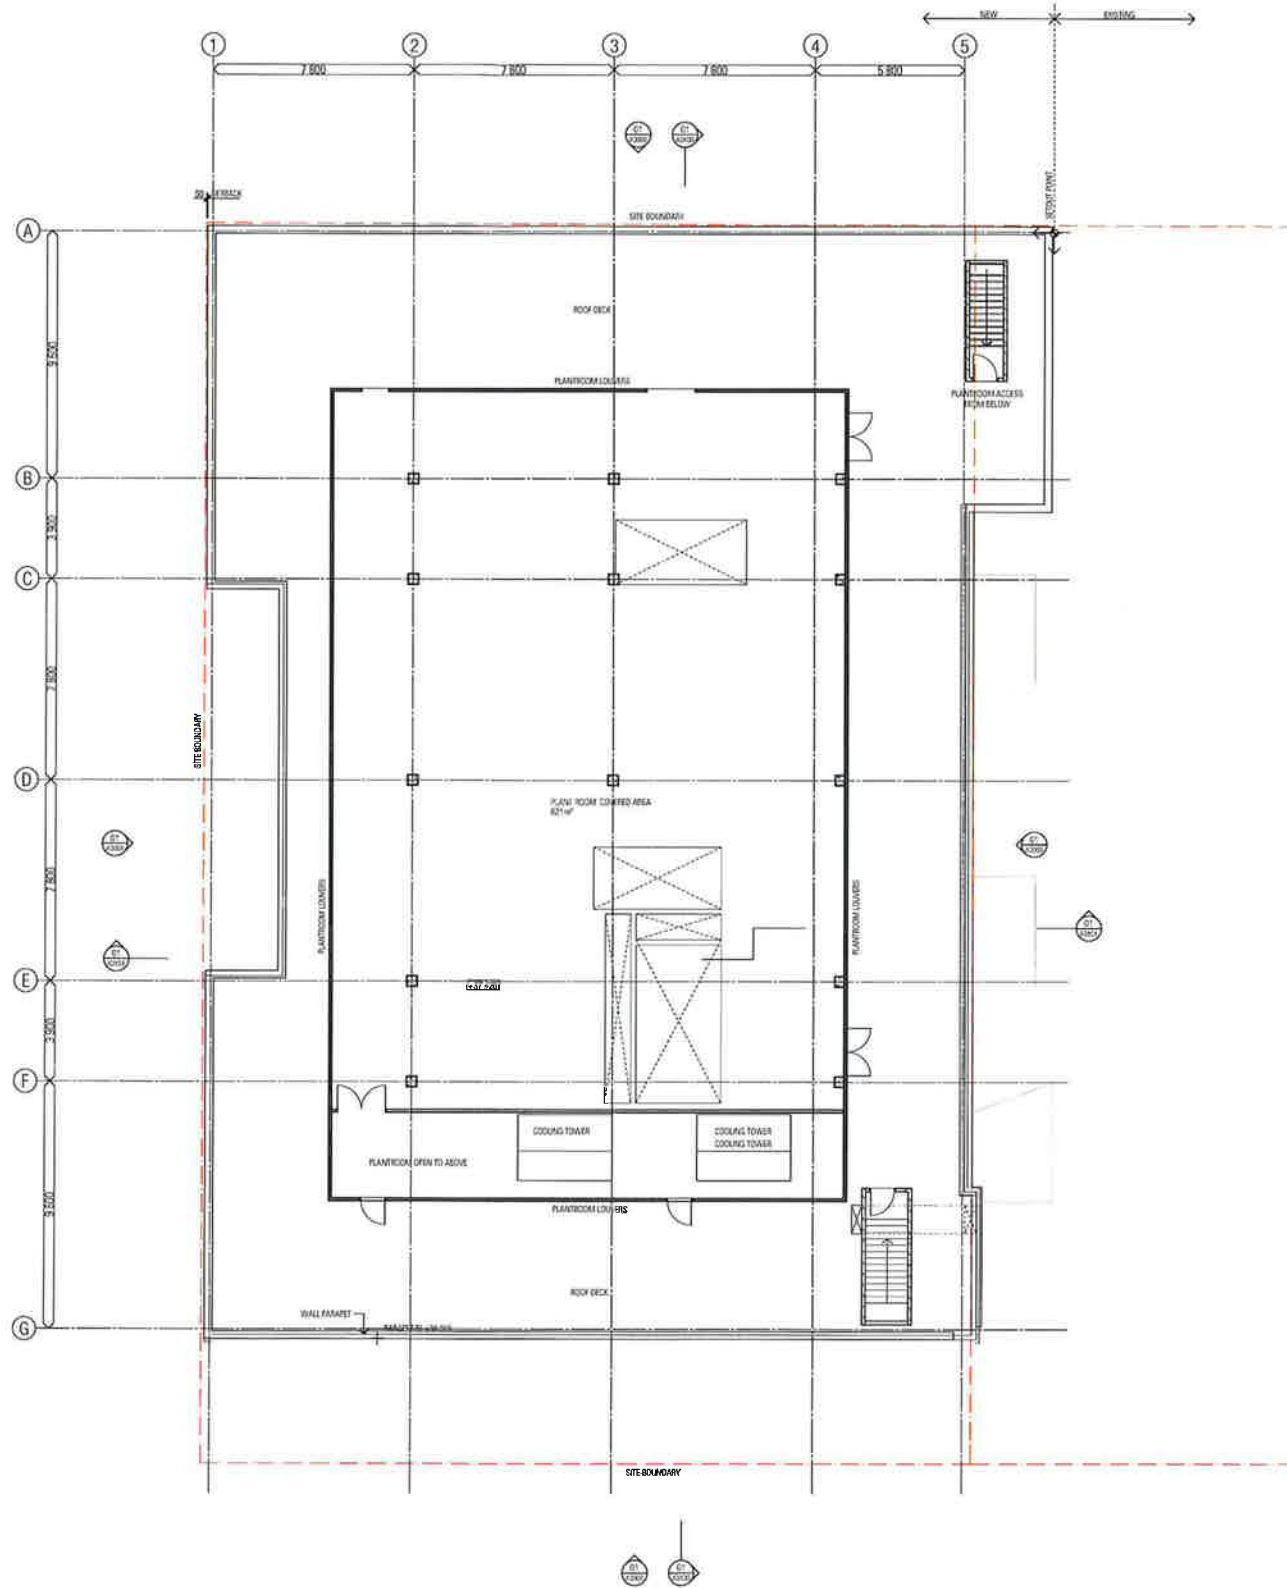

NSW GOVERNMENT
 Planning

Issued under the Environmental Planning and Assessment Act 1979


Approved Application No. M10-0091

granted on the 11 July 2011

Signed [Signature]

Sheet No. 9 of 18

- LEGEND
- NEW PARTITIONS
 - EXISTING PARTITIONS
 - EXISTING UP ENCLOSURE
 - EXISTING AREA
 - RAUP (CAR PARK)
 - FIRE WALL
 - SMOKE WALL

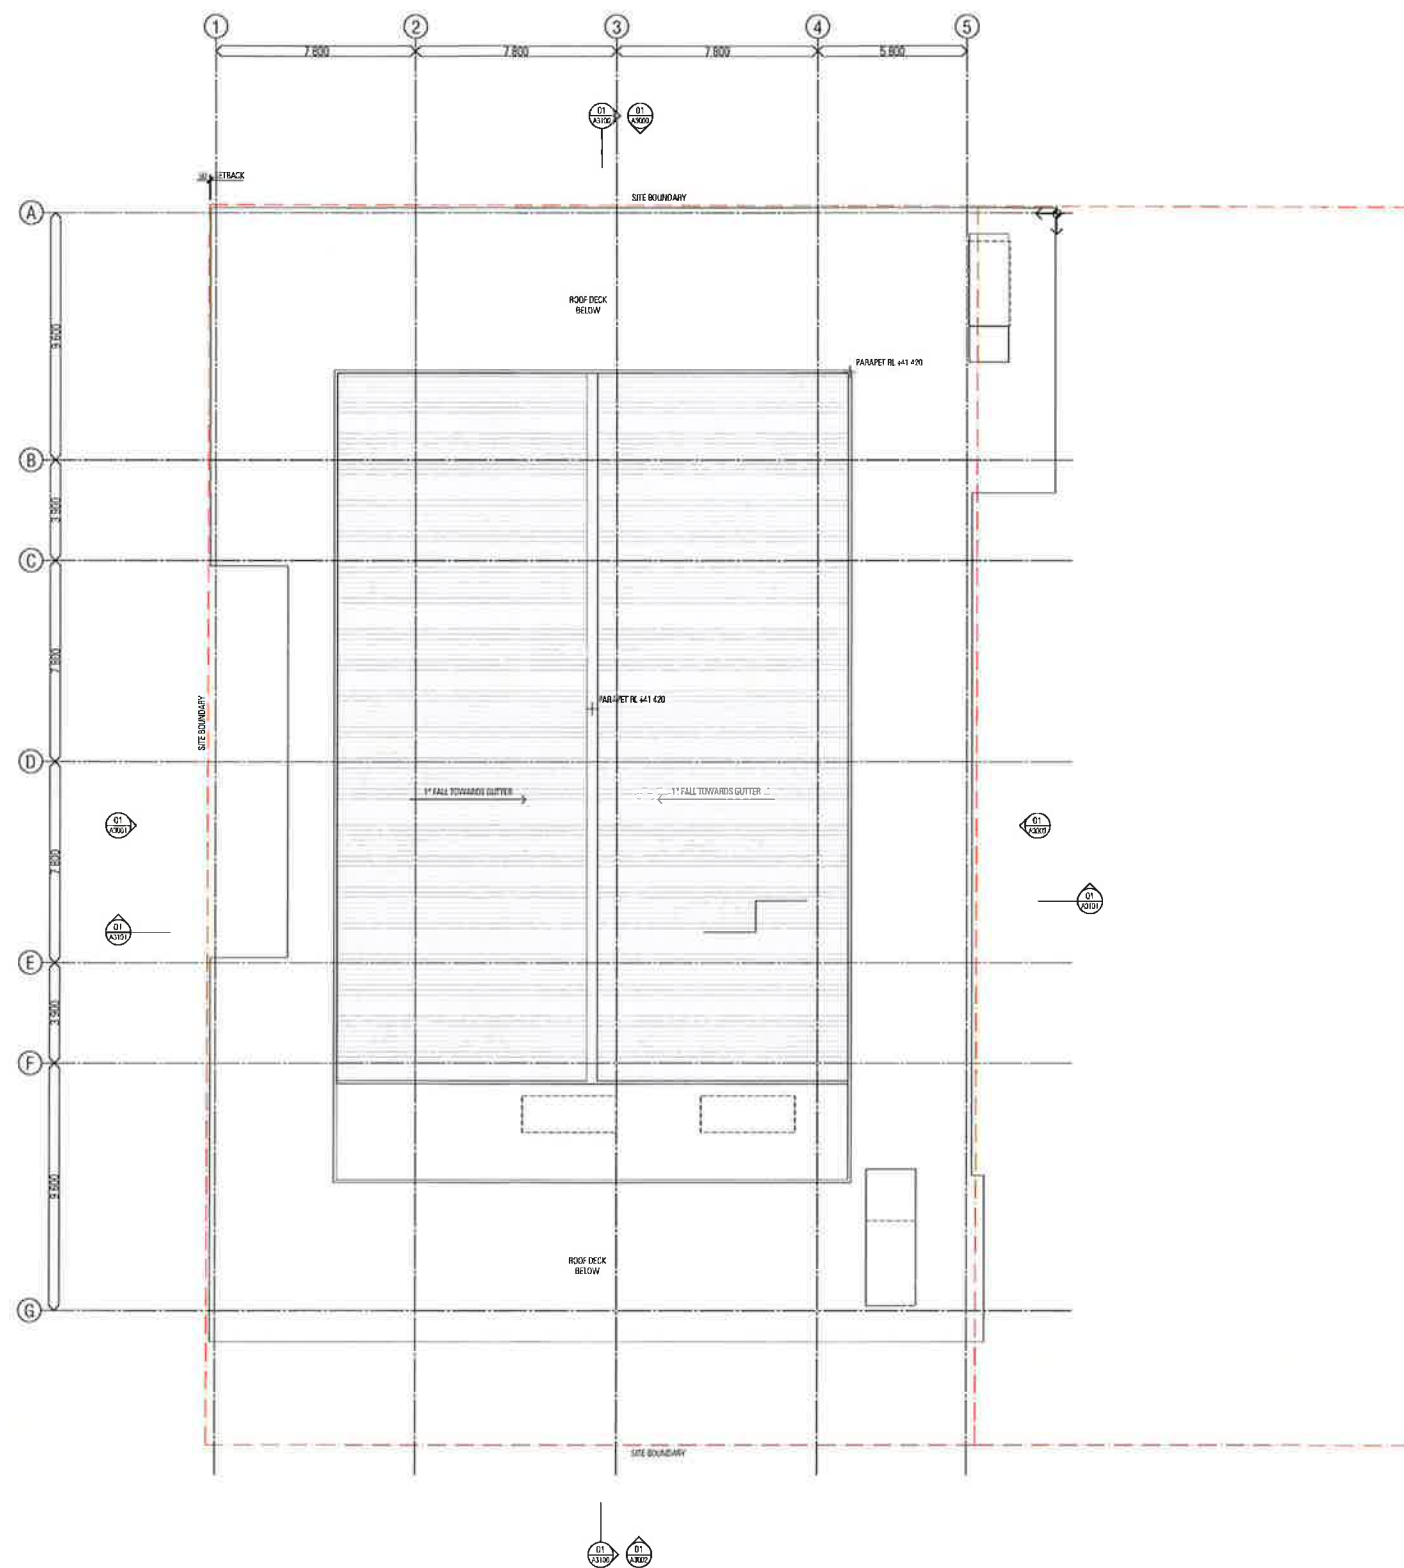

NSW GOVERNMENT
Planning

Issued under the Environmental Planning and Assessment Act 1979

Approved Application No. MPI0-0091


granted on the 11 July 2011

Signed [Signature]

Sheet No. 10 of 18



-
- The floor plan shows a building layout with a grid system. The grid lines are labeled 1 through 5 from right to left. The building has a central section with a grid of windows, and side sections with solid black walls. The plan includes various annotations such as 'CURRENT DA BUILDING PROFILE', 'DAW HEIGHT RESTRICTION', 'AMOUNT SETBACK', 'CAMERAS SETBACK', 'INTERSECTING AVE', and 'SITE BOUNDARY AVE'. The plan also shows a staircase and a ramp. The building is situated on a lot with a 'DAW HEIGHT RESTRICTION' line. The plan includes a grid of windows and a central section with a grid of windows. The plan also shows a staircase and a ramp. The building is situated on a lot with a 'DAW HEIGHT RESTRICTION' line. The plan includes a grid of windows and a central section with a grid of windows. The plan also shows a staircase and a ramp. The building is situated on a lot with a 'DAW HEIGHT RESTRICTION' line.

 

Issued under the Environmental Planning and Assessment Act 1979


Approved Application No. MP10-0091

granted on the 11 July 2011

Signed.....

Sheet No. 11 of 18

- LEGEND
- ① PRECAST CONCRETE FACADE
 - ② FACE BRICK
 - ③ CLADDING
 - ④ CLEAR GLASS WINDOW
 - ⑤ OPACITY GLASS PANEL

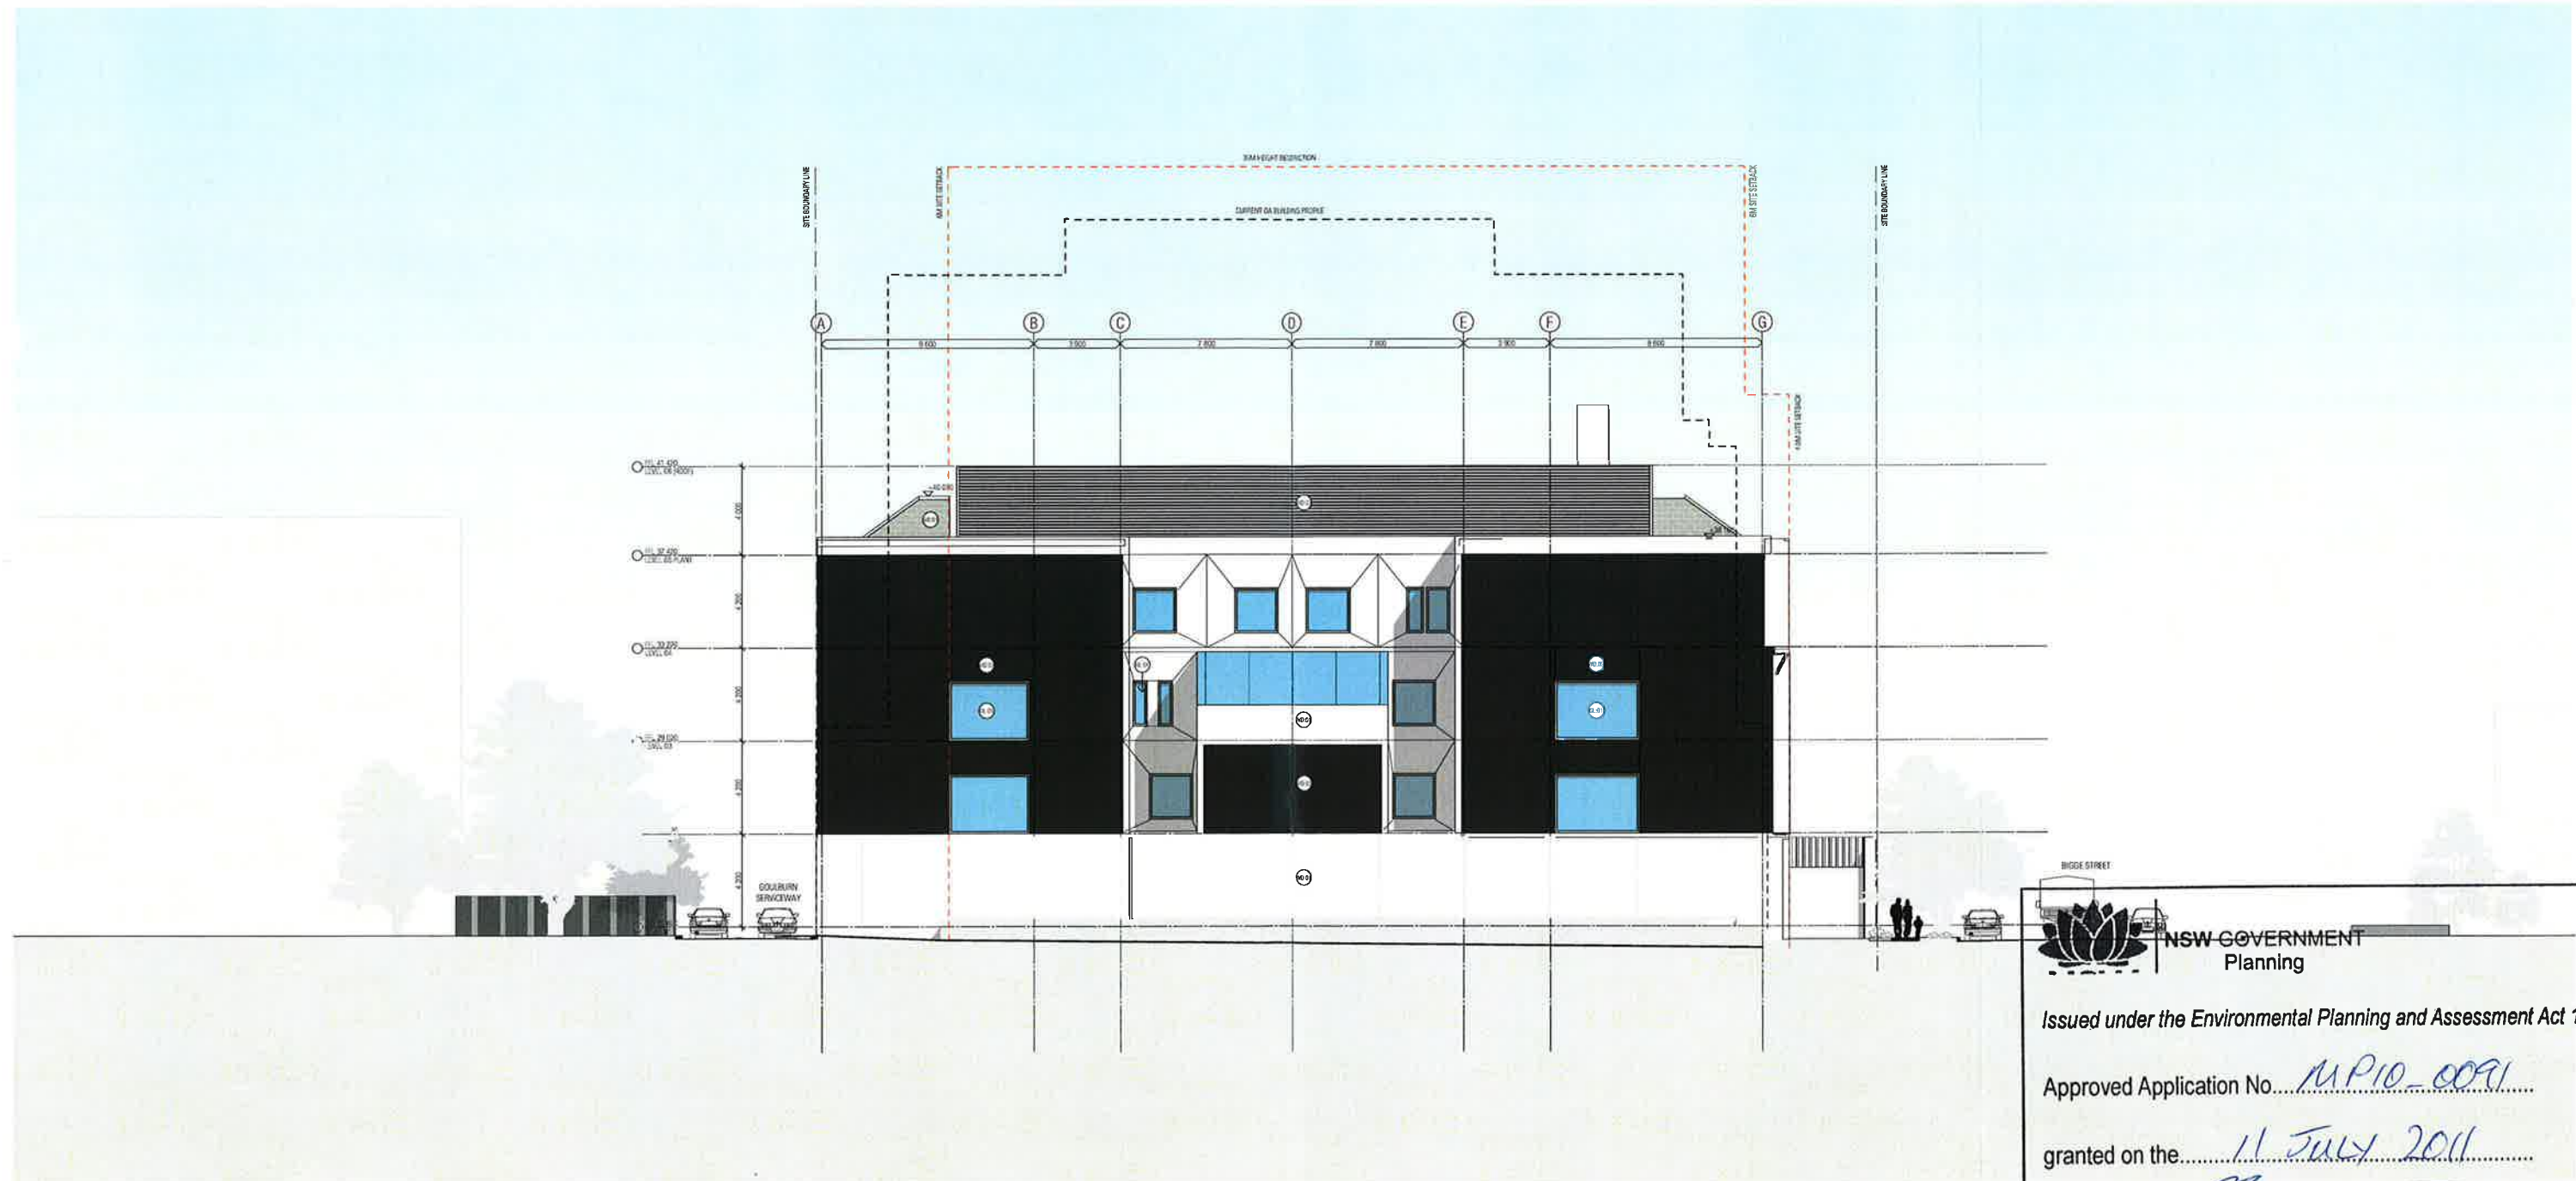

NSW GOVERNMENT
Planning

Issued under the Environmental Planning and Assessment Act 1979


Approved Application No. MP10-0091

granted on the 11 JULY 2011

Signed [Signature]

Sheet No. 12 of 18

- LEGEND
- P1 PRECAST CONCRETE FACADE
 - P2 RACH BRICK
 - P3 CONCRETE
 - P4 CLEAR GLASS WINDOW
 - P5 OPAQUE GLASS PANEL

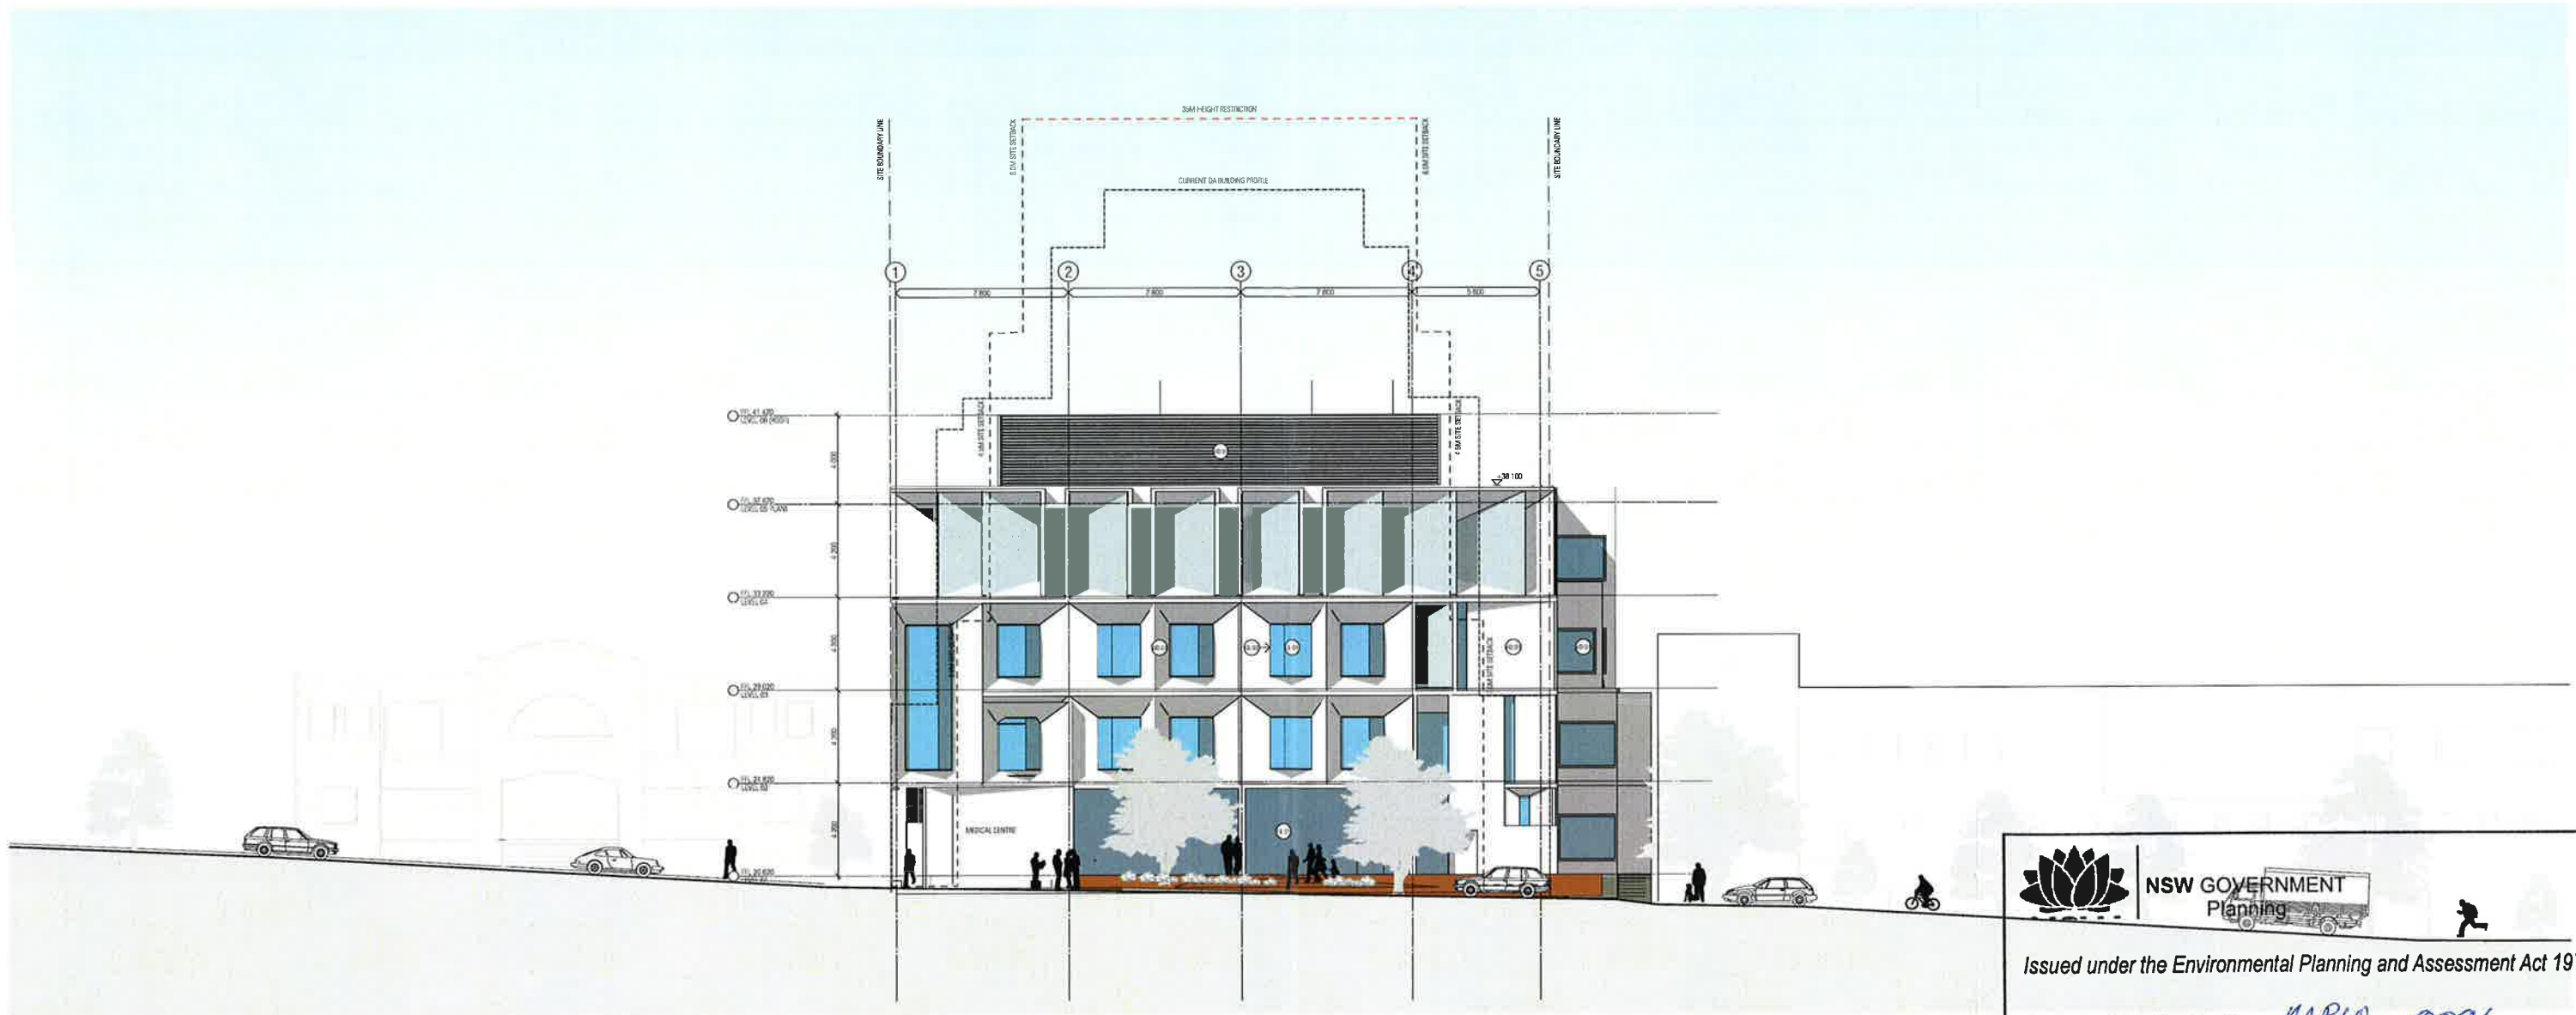

NSW GOVERNMENT
Planning



Issued under the Environmental Planning and Assessment Act 1979


Approved Application No. MP10-0091

granted on the 11 July 2011

Signed [Signature]

Sheet No. 13 of 18

- LEGEND
- ① PRECAST CONCRETE FACADE
 - ② FACE BRICK
 - ③ GLAZING
 - ④ CLEAR GLASS WINDOW
 - ⑤ OPAQUE GLASS PANEL

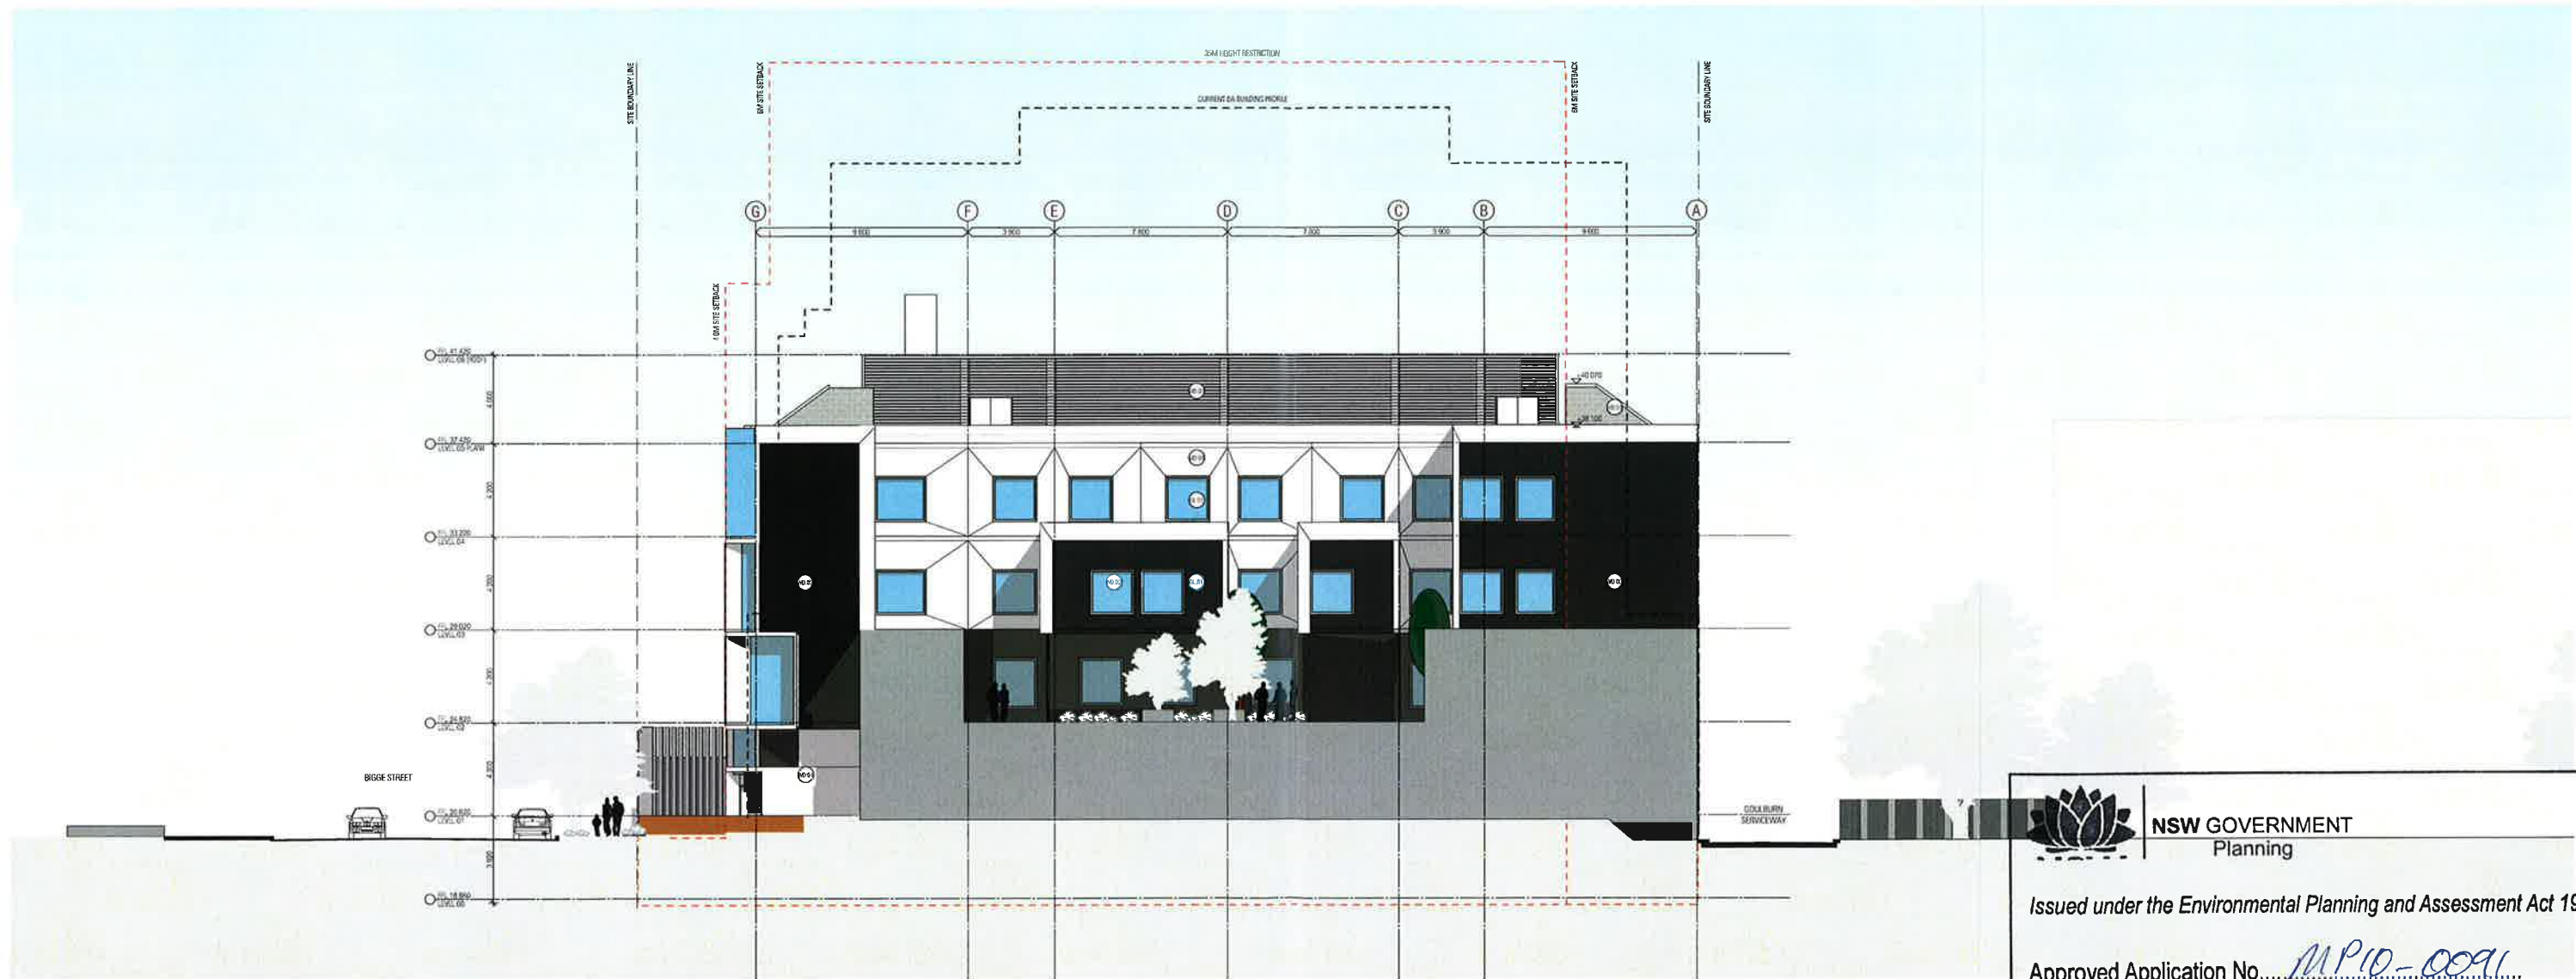

NSW GOVERNMENT
Planning


Issued under the Environmental Planning and Assessment Act 1979

Approved Application No. MP10-0091

granted on the 11 July 2011

Signed [Signature]

Sheet No. 14 of 18

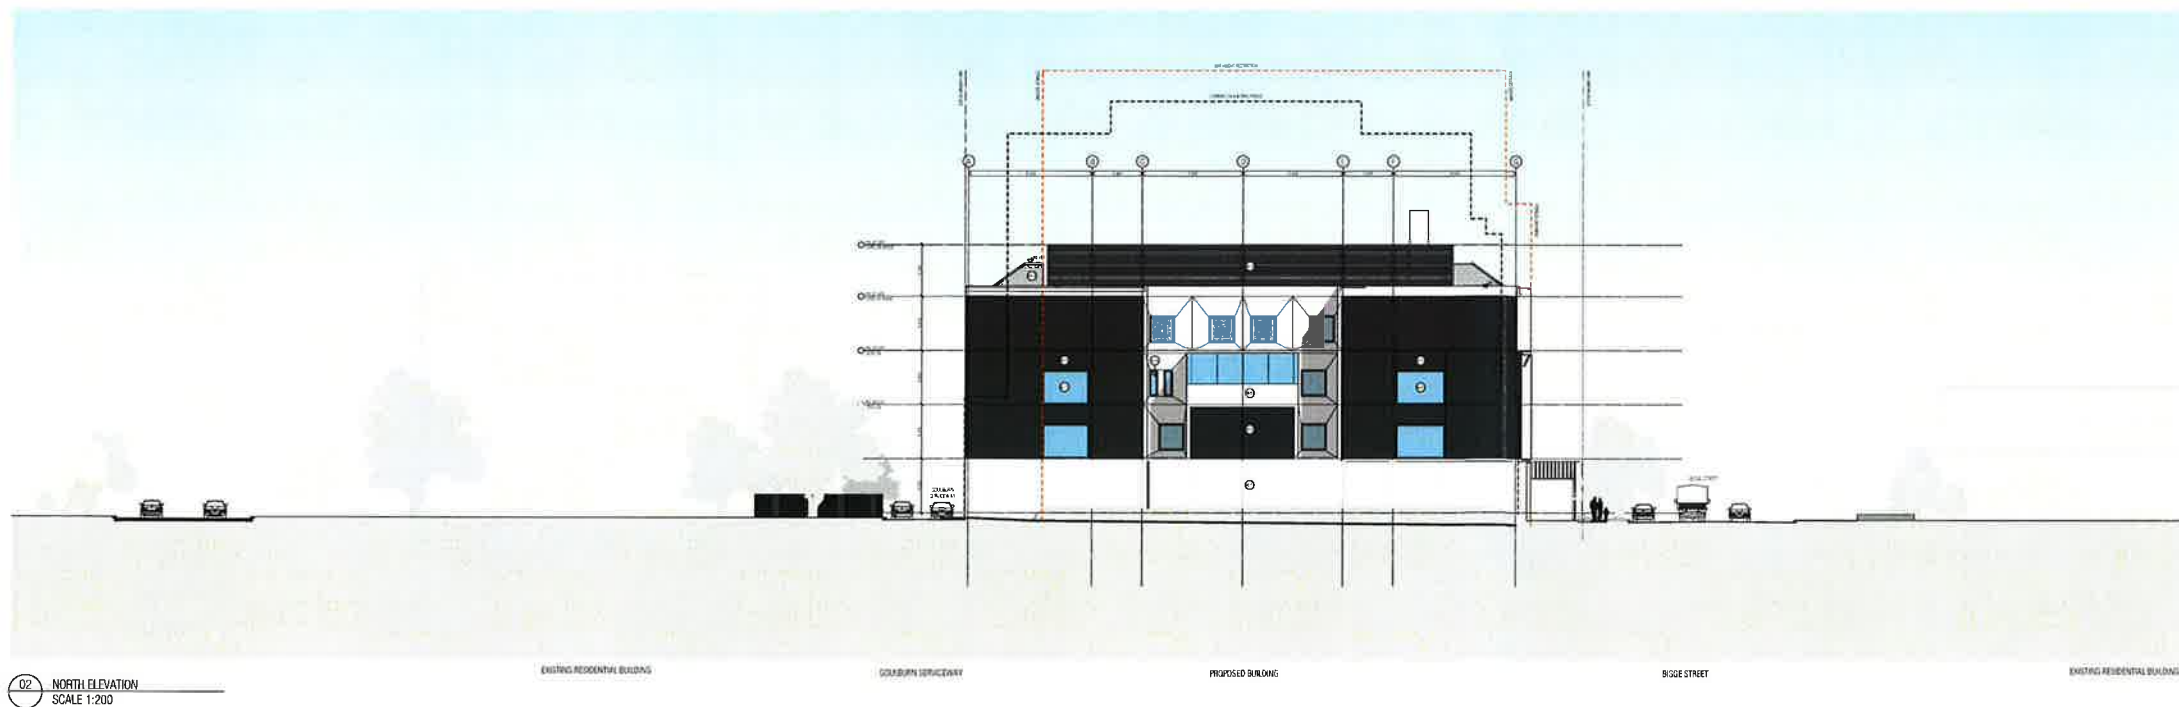

 **NSW GOVERNMENT**
Planning


Issued under the Environmental Planning and Assessment Act 1979

Approved Application No. MP10-0011

granted on the 11 JULY 2011

Signed 

Sheet No. 15 of 18

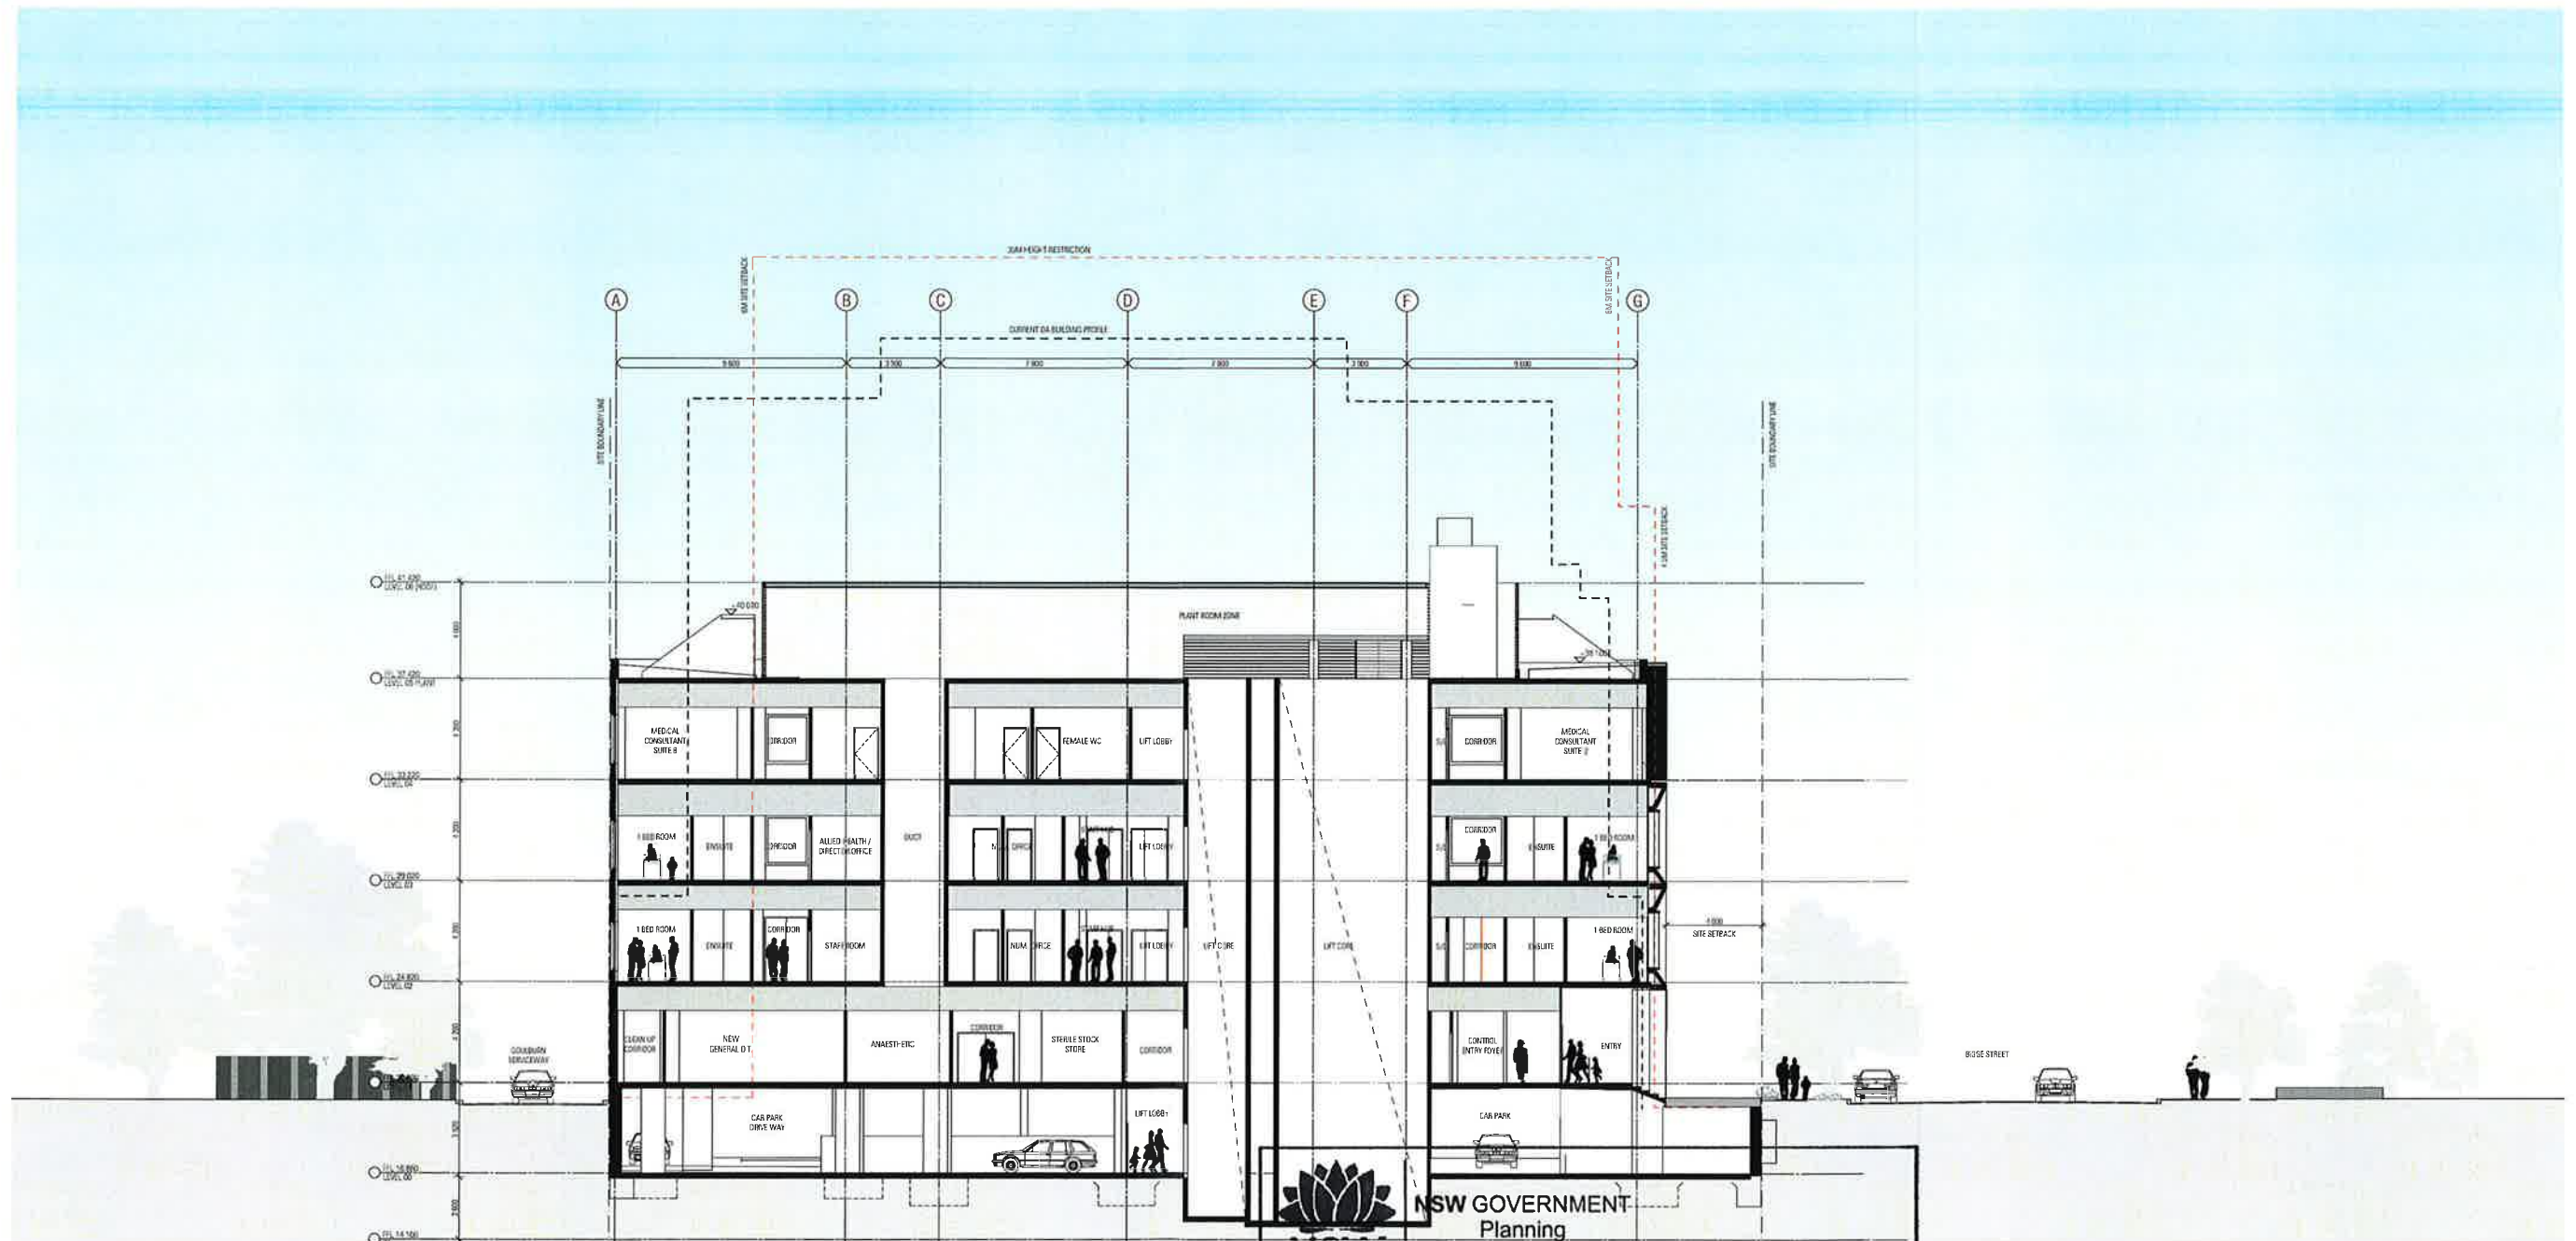


Issued under the Environmental Planning and Assessment Act 1979


Approved Application No. MP10-0081

granted on the 11 July 2011

Signed [Signature]

Sheet No. 16 of 18

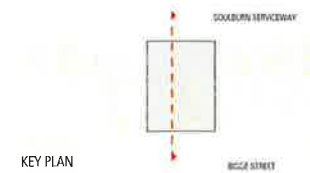

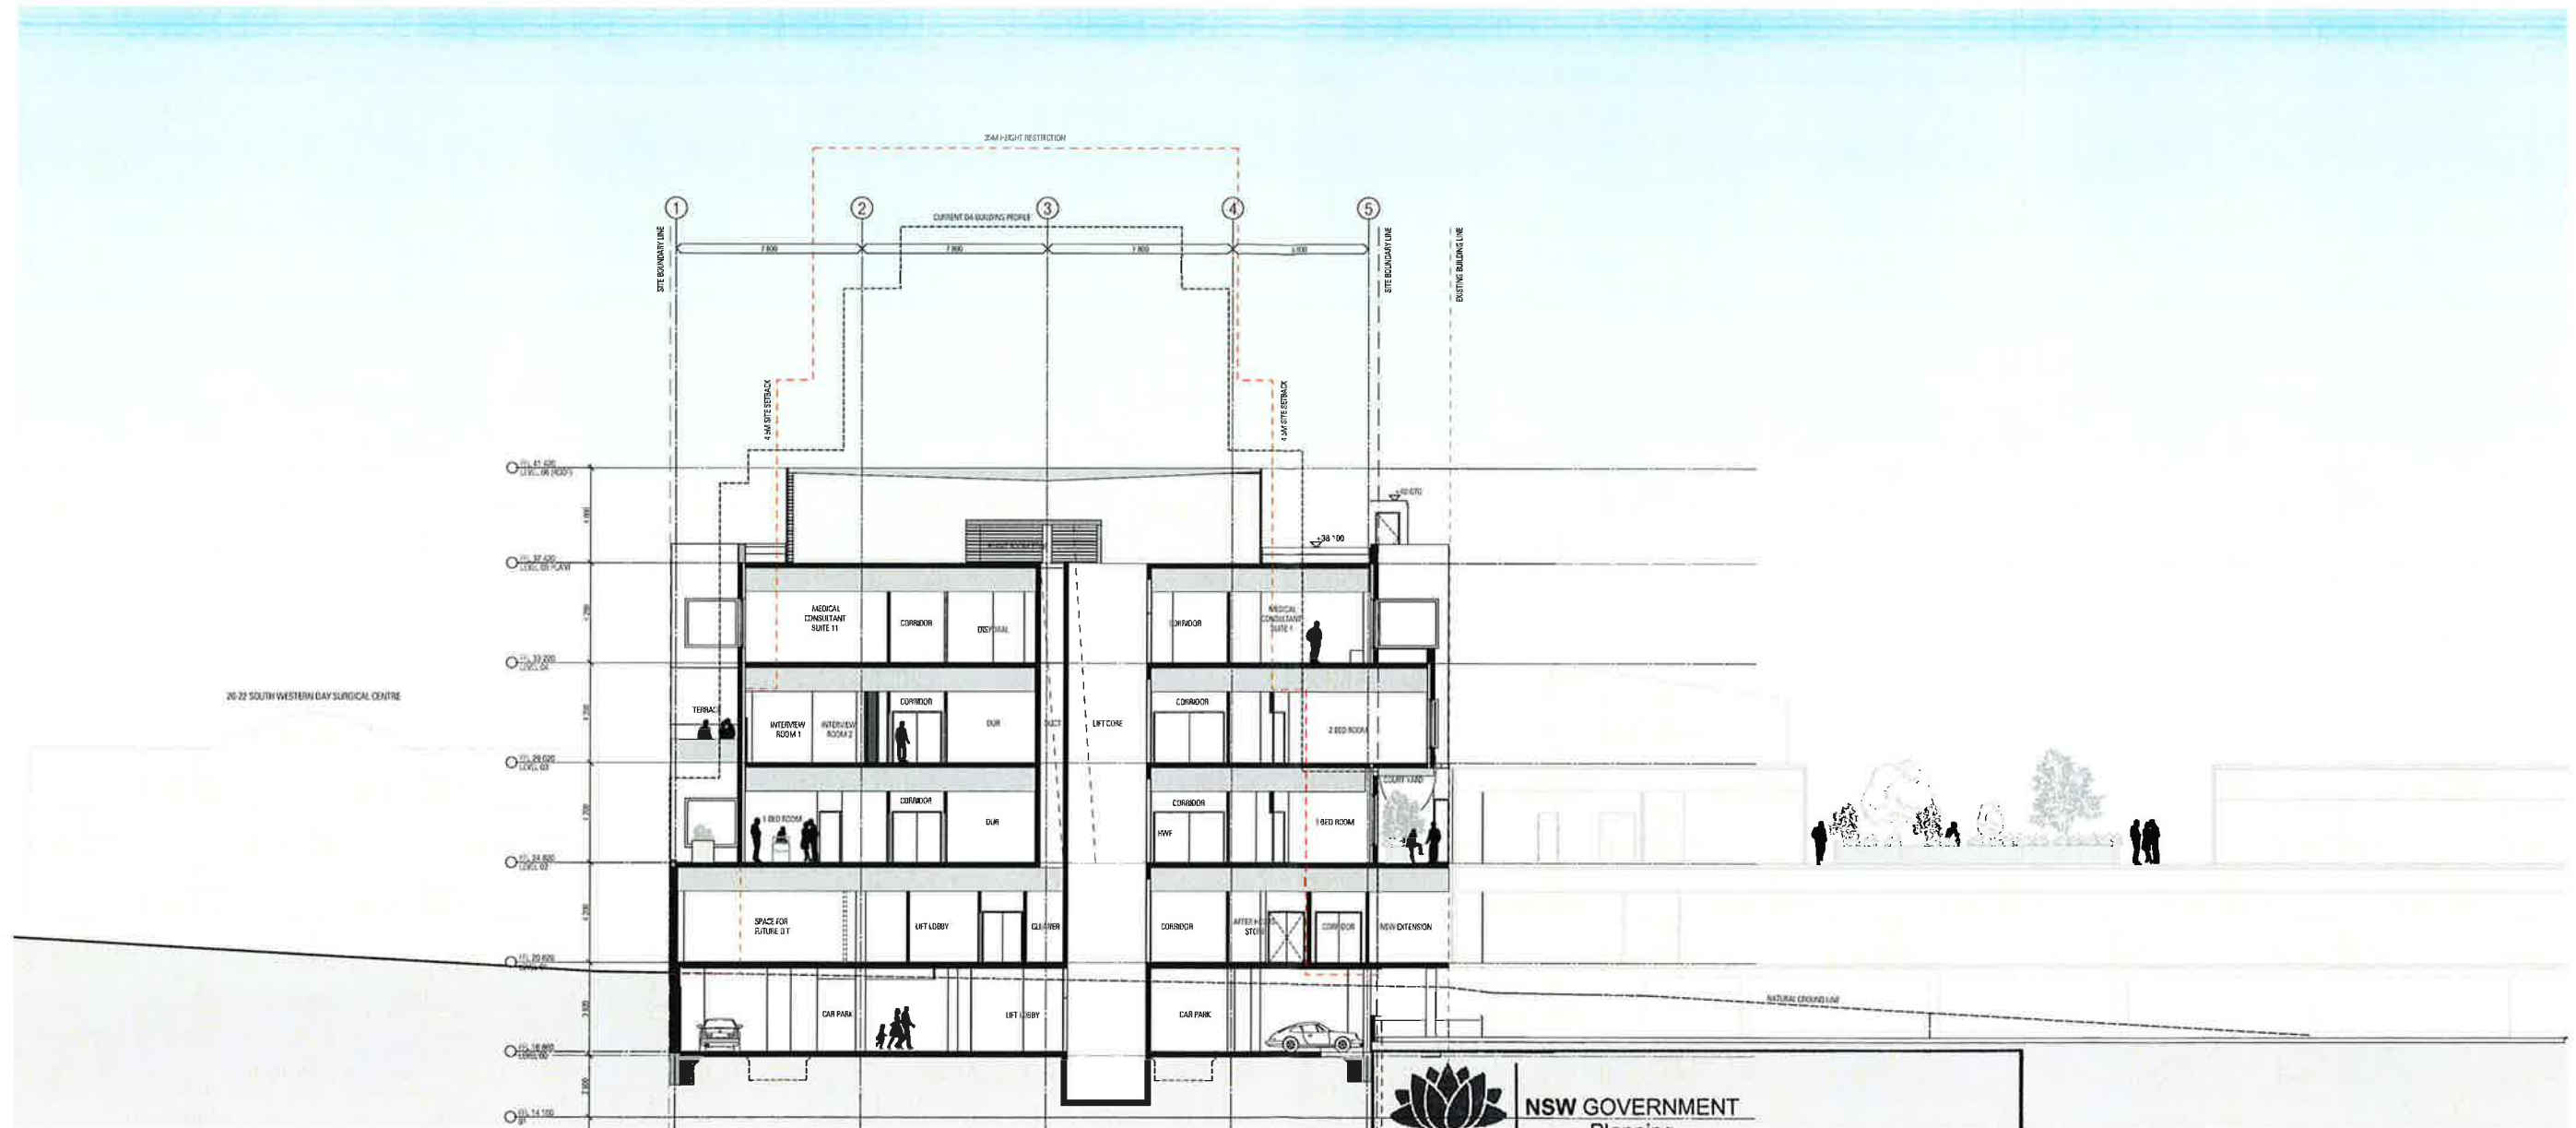

NSW GOVERNMENT
Planning


Issued under the Environmental Planning and Assessment Act 1979

Approved Application No. MP10-0091

granted on the 11 July 2011

Signed [Signature]

Sheet No. 17 of 18

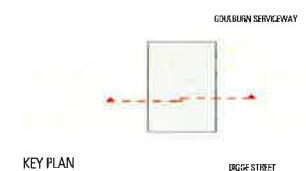


- LEGEND
- ⊙(01) PRECAST CONCRETE FACADE
 - ⊙(02) FACE BRICK
 - ⊙(03) LOUVERS
 - ⊙(04) CLEAR GLASS WINDOW
 - ⊙(05) OPAQUE GLASS PANEL



PRECAST CONCRETE FACADE (WD:01)



PRECAST CONCRETE BUSH HAMMERED FINISH

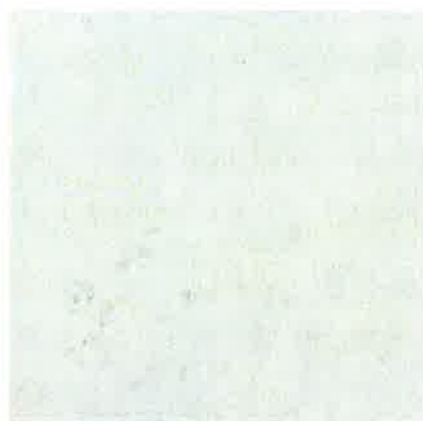

PRECAST CONCRETE SMOOTH FINISH



BLACK SYMONITE PANEL



OPAQUE GLASS PANEL (GL:02)



CLEAR GLAS WINDOW (GL:01)



LOUVERS (WD:03)



FACE BRICK (WD:02)



NSW GOVERNMENT
Planning

Issued under the Environmental Planning and Assessment Act 1979

Approved Application No... MP10-0091

granted on the... 11 July 2011

Signed... [Signature]

Sheet No... 18 ... of ... 18 ...