



Proposed Residential Development 136 - 140 Walker Street North Sydney

DRAWING SCHEDULE

A001	Site Plan
A002	Site Analysis Plan
A003	Perspectives
A101	Basement 5 Floor Plan
A102	Basement 4 Floor Plan
A103	Basement 3 Floor Plan
A104	Basement 2 Floor Plan
A105	Basement 1 Floor Plan
A106	Ground Floor Plan
A107	Level 1 Plan
A108	Level 2 Plan
A109	Levels 3-4 Plan
A110	Levels 5-8 Plan
A111	Level 9 Plan
A112	Levels 10-14 Plan
A113	Levels 15-19 Plan
A114	Level 20 Plan
A115	Level 21 Plan
A116	Roof Plan
A201	East Elevation
A202	North Elevation
A203	South Elevation
A204	West Elevation
A205	Section A-A
A206	Section B-B
A901	Shadow Diagrams
A902	View from the Sun
A903	76 Berry St Courtyard Sun Study
A904	Century Plaza Elevation Shadows

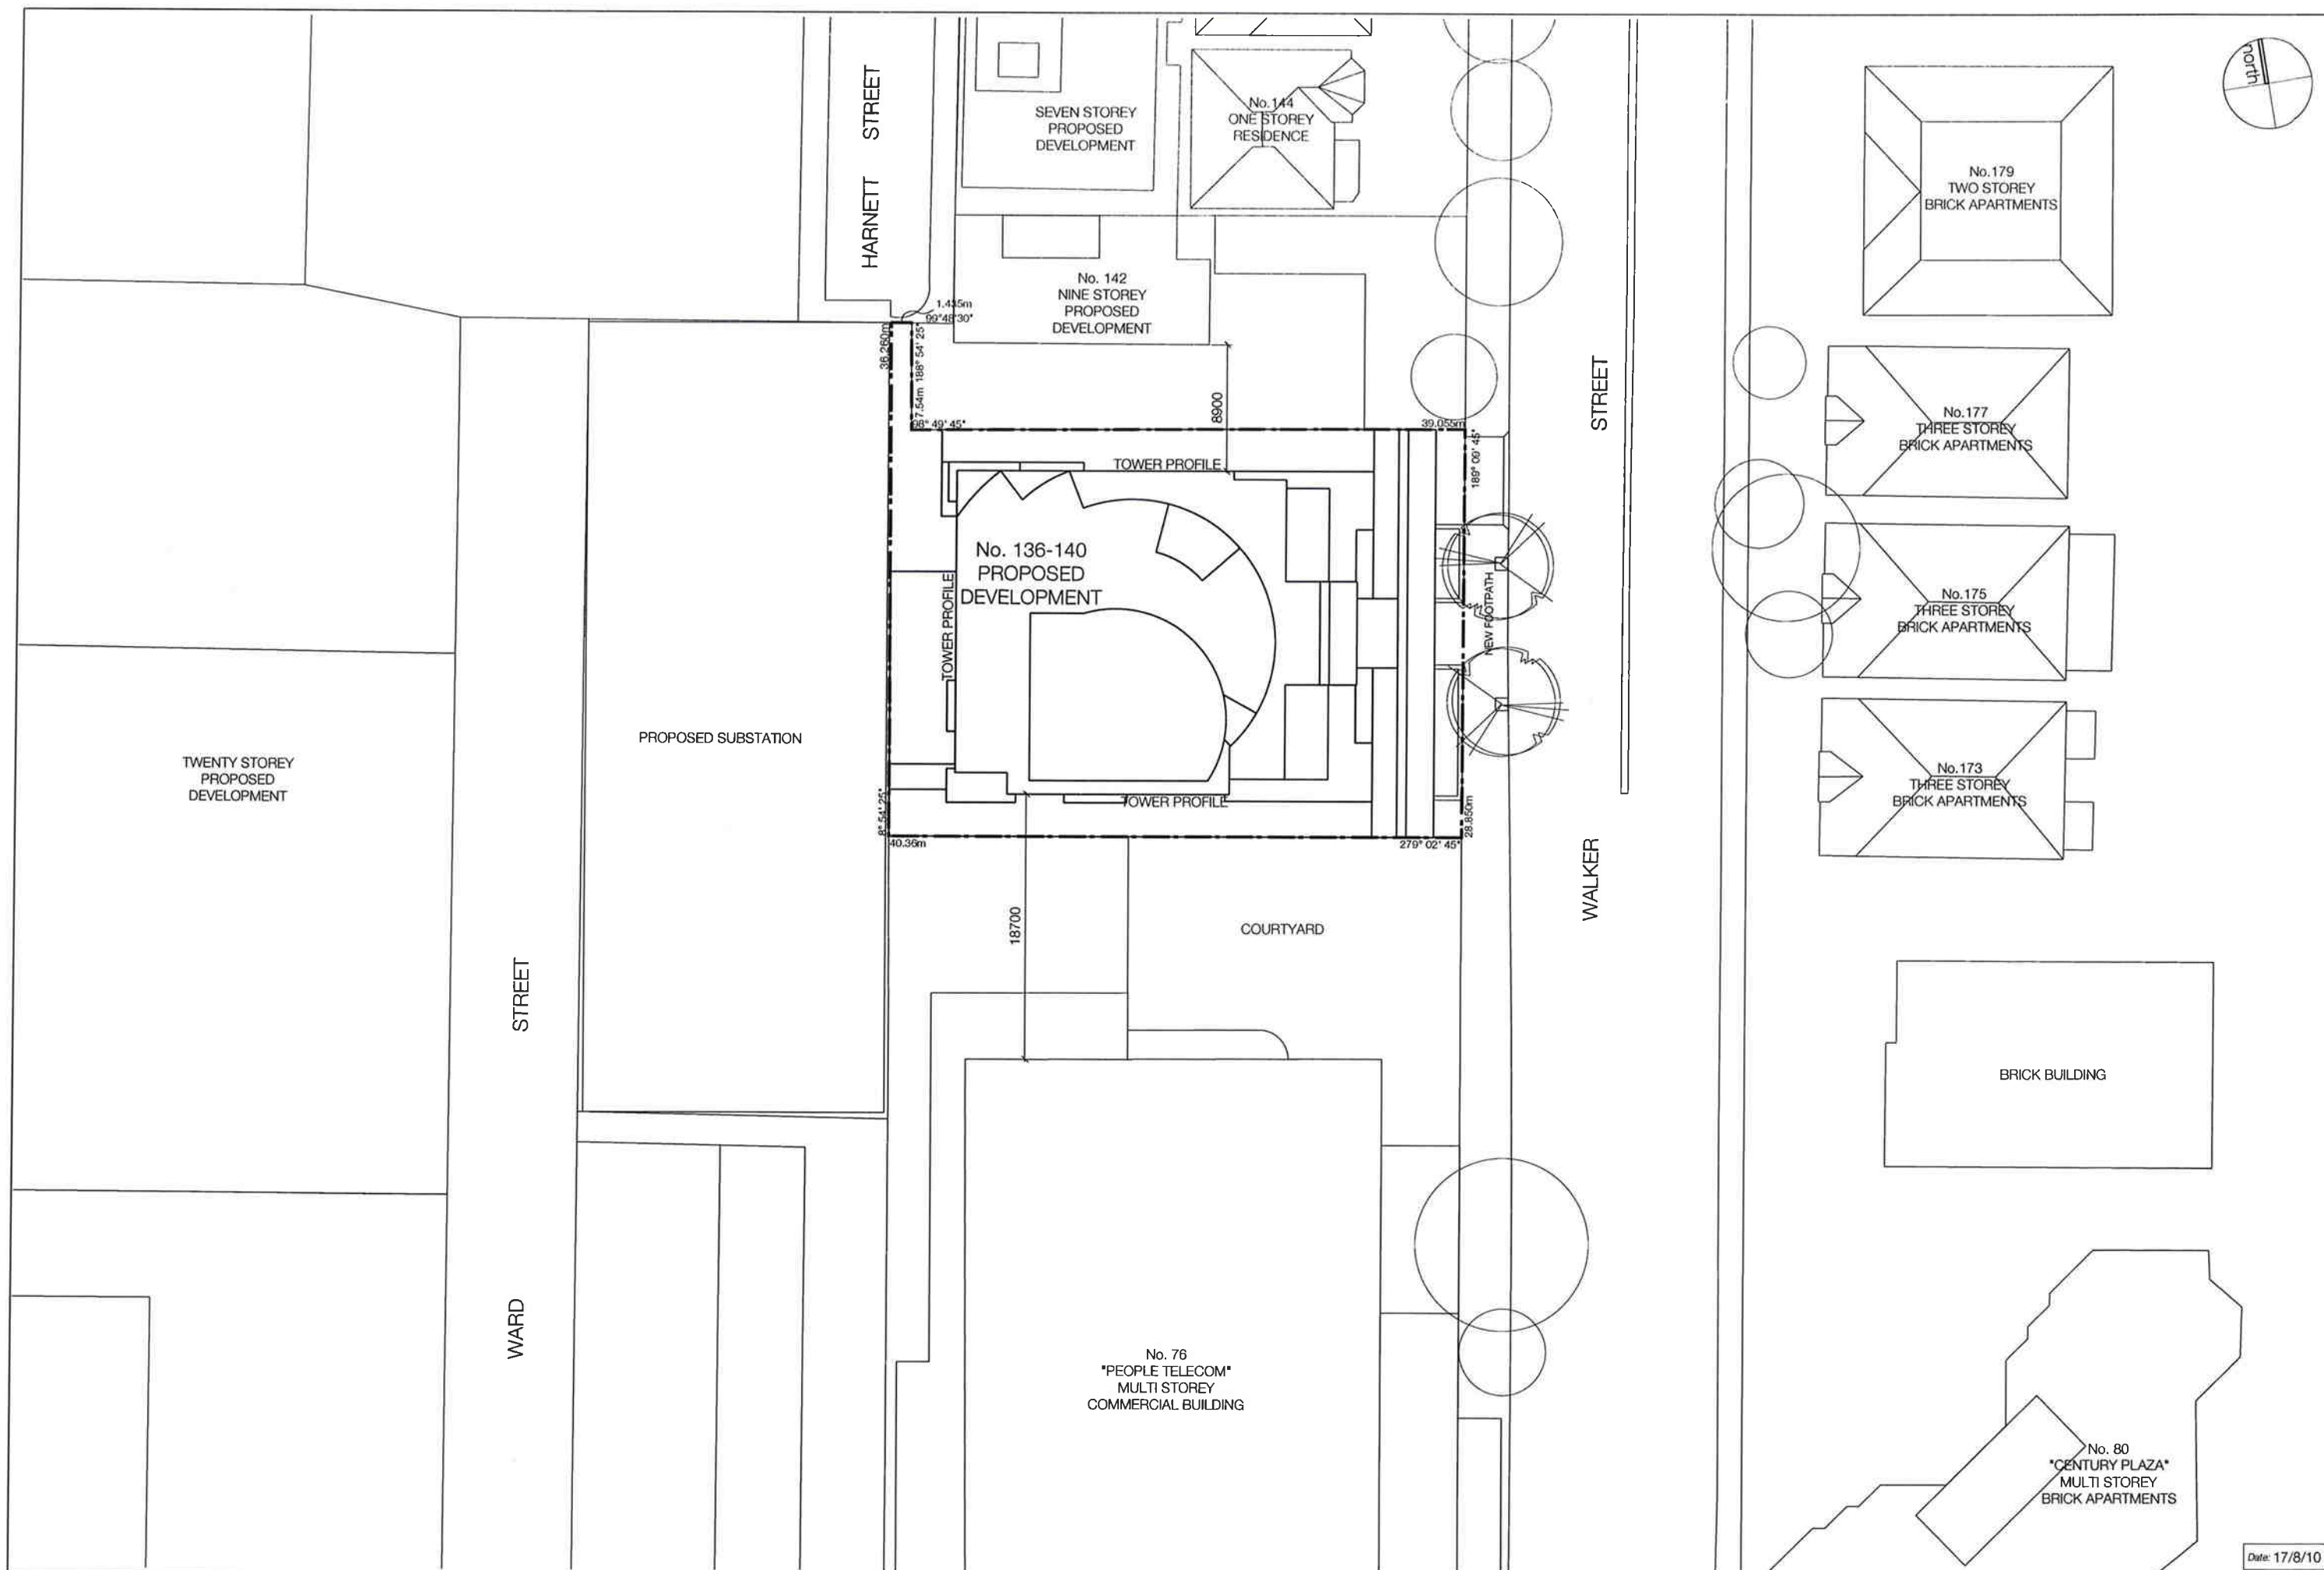



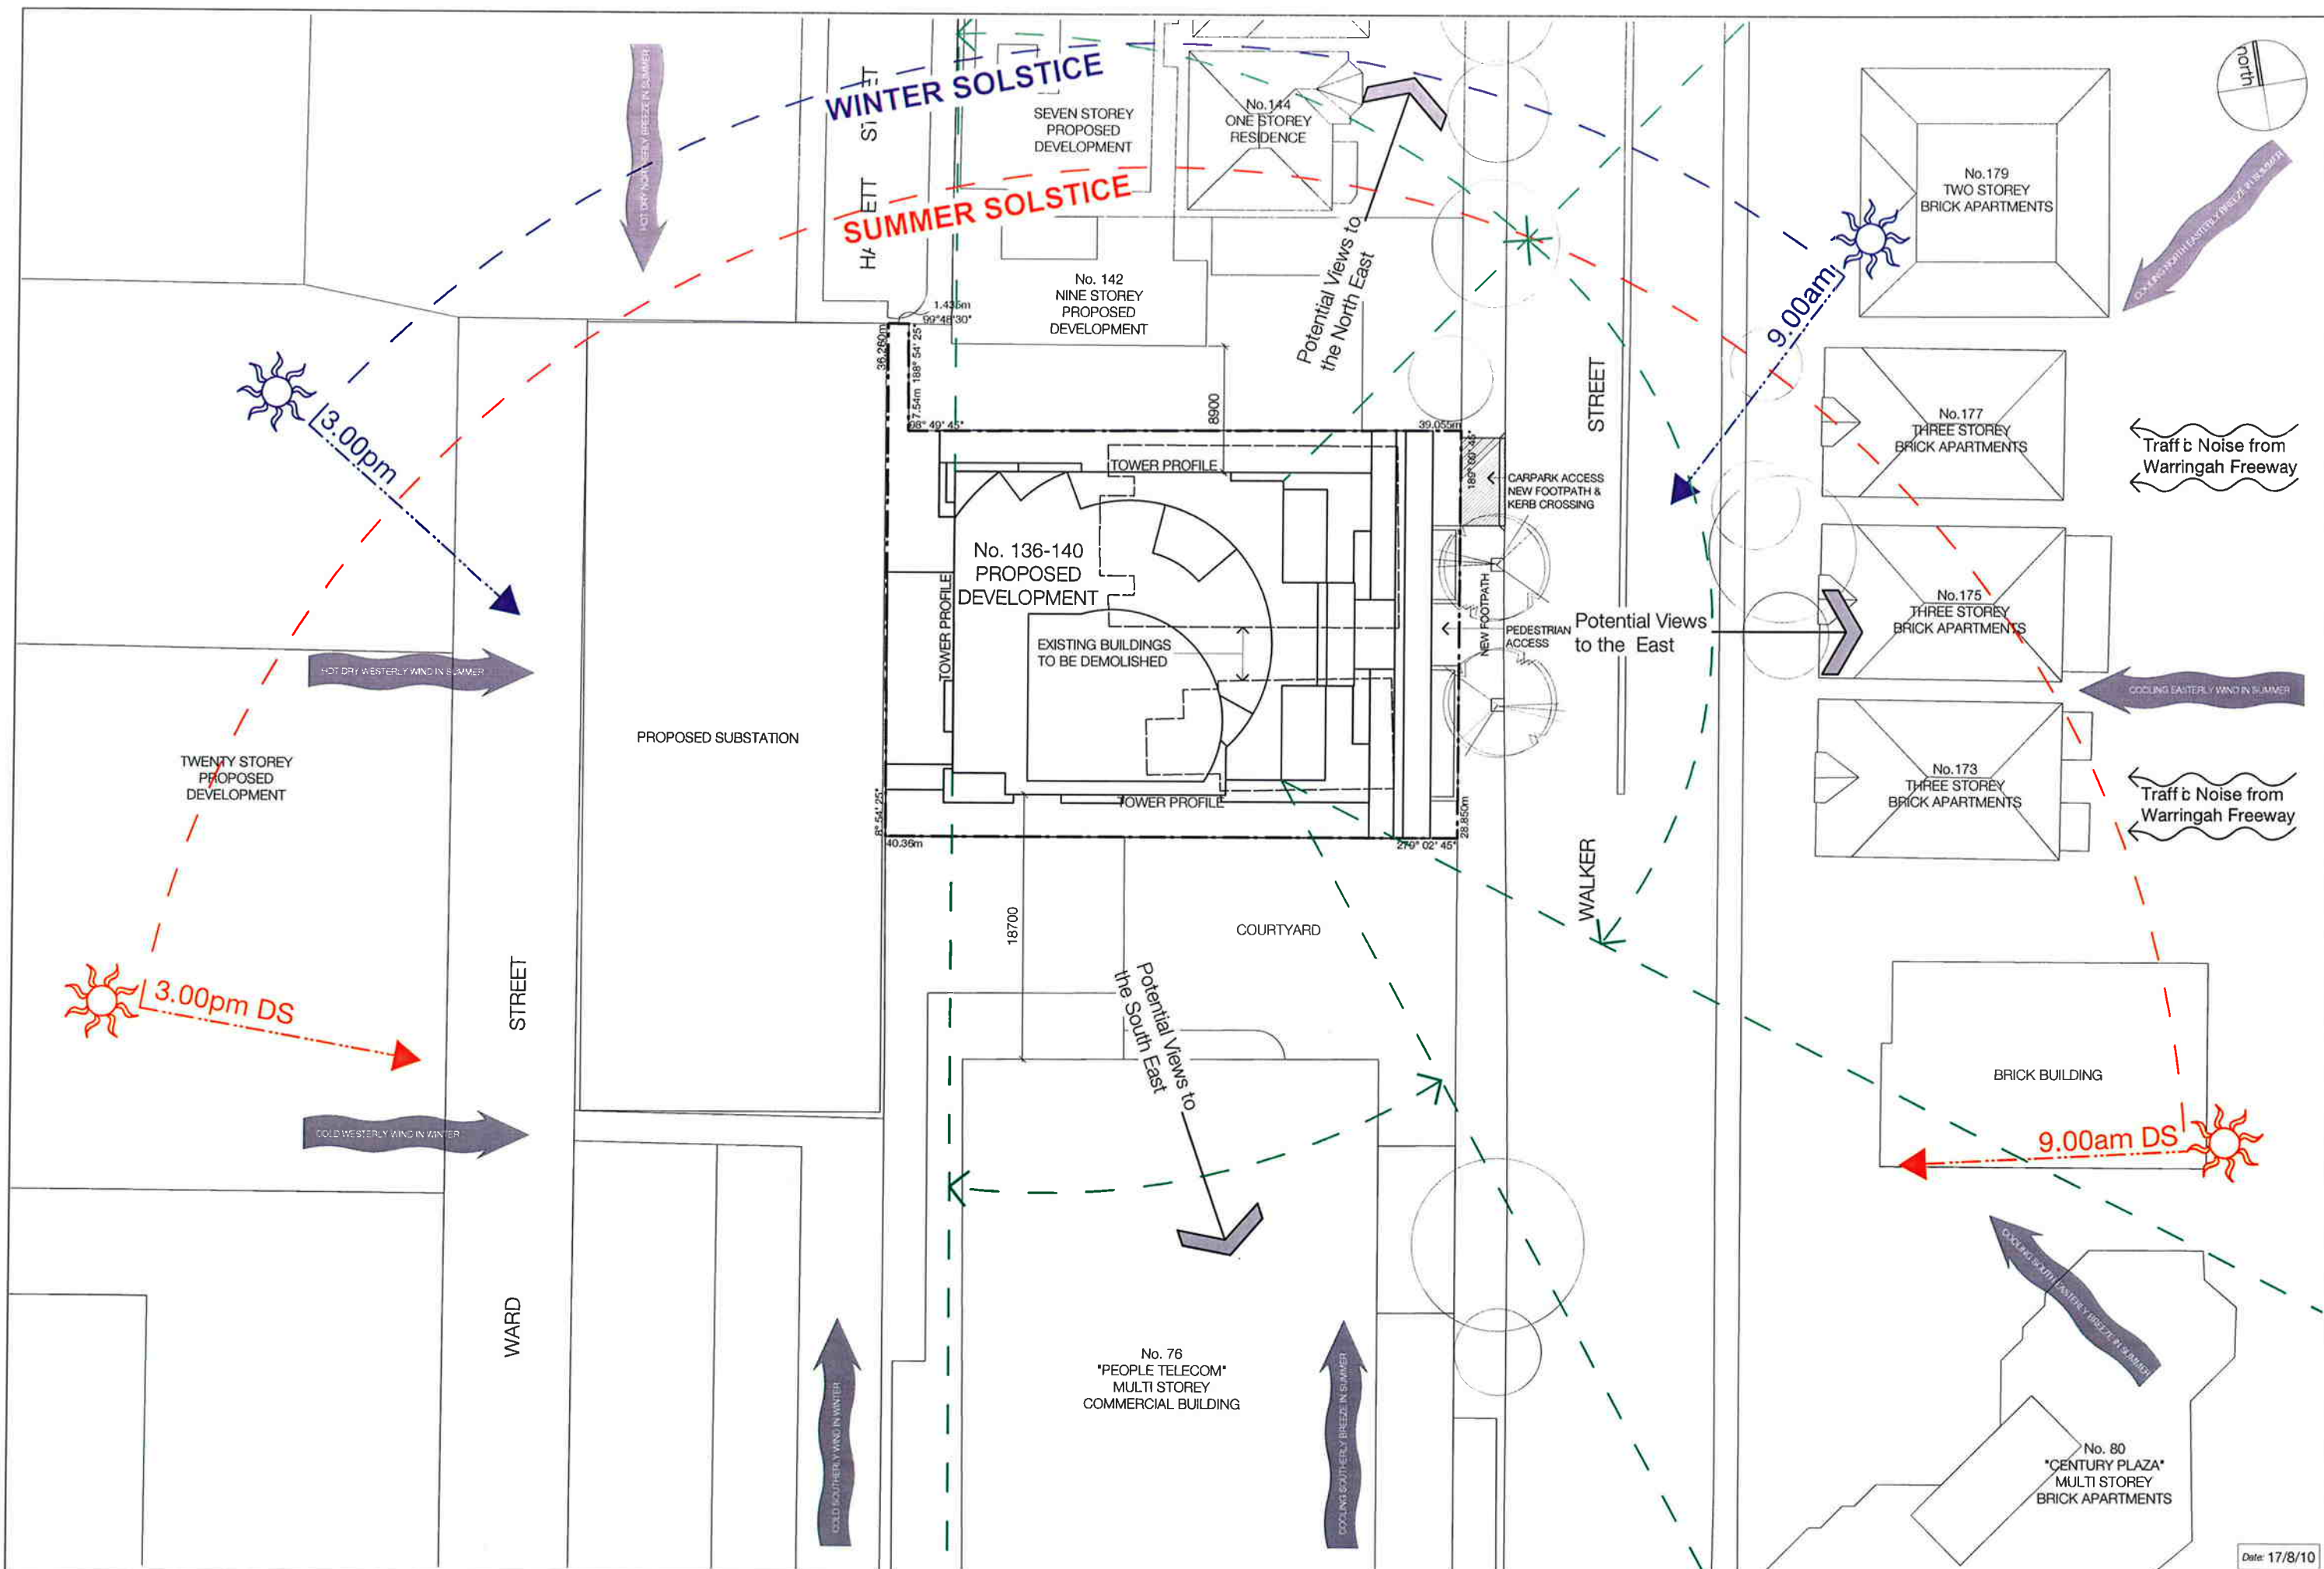



Date: 17/8/10



ARCHITECT
SPENCE PEARSON architects
 22/43 Bridge Road, Stanmore
 T: 9550 2577 F: 9550 1721 E: mark@SParchitects.com.au



PROJECT
Proposed Residential Development
 136-140 Walker Street
 North Sydney

DRAWN
 MS
 TITLE
Perspectives



DESIGN
 .MS

SCALE
 NTS

DATE
 15/08/10

DRAWING No.
A003

REVISION No.
A

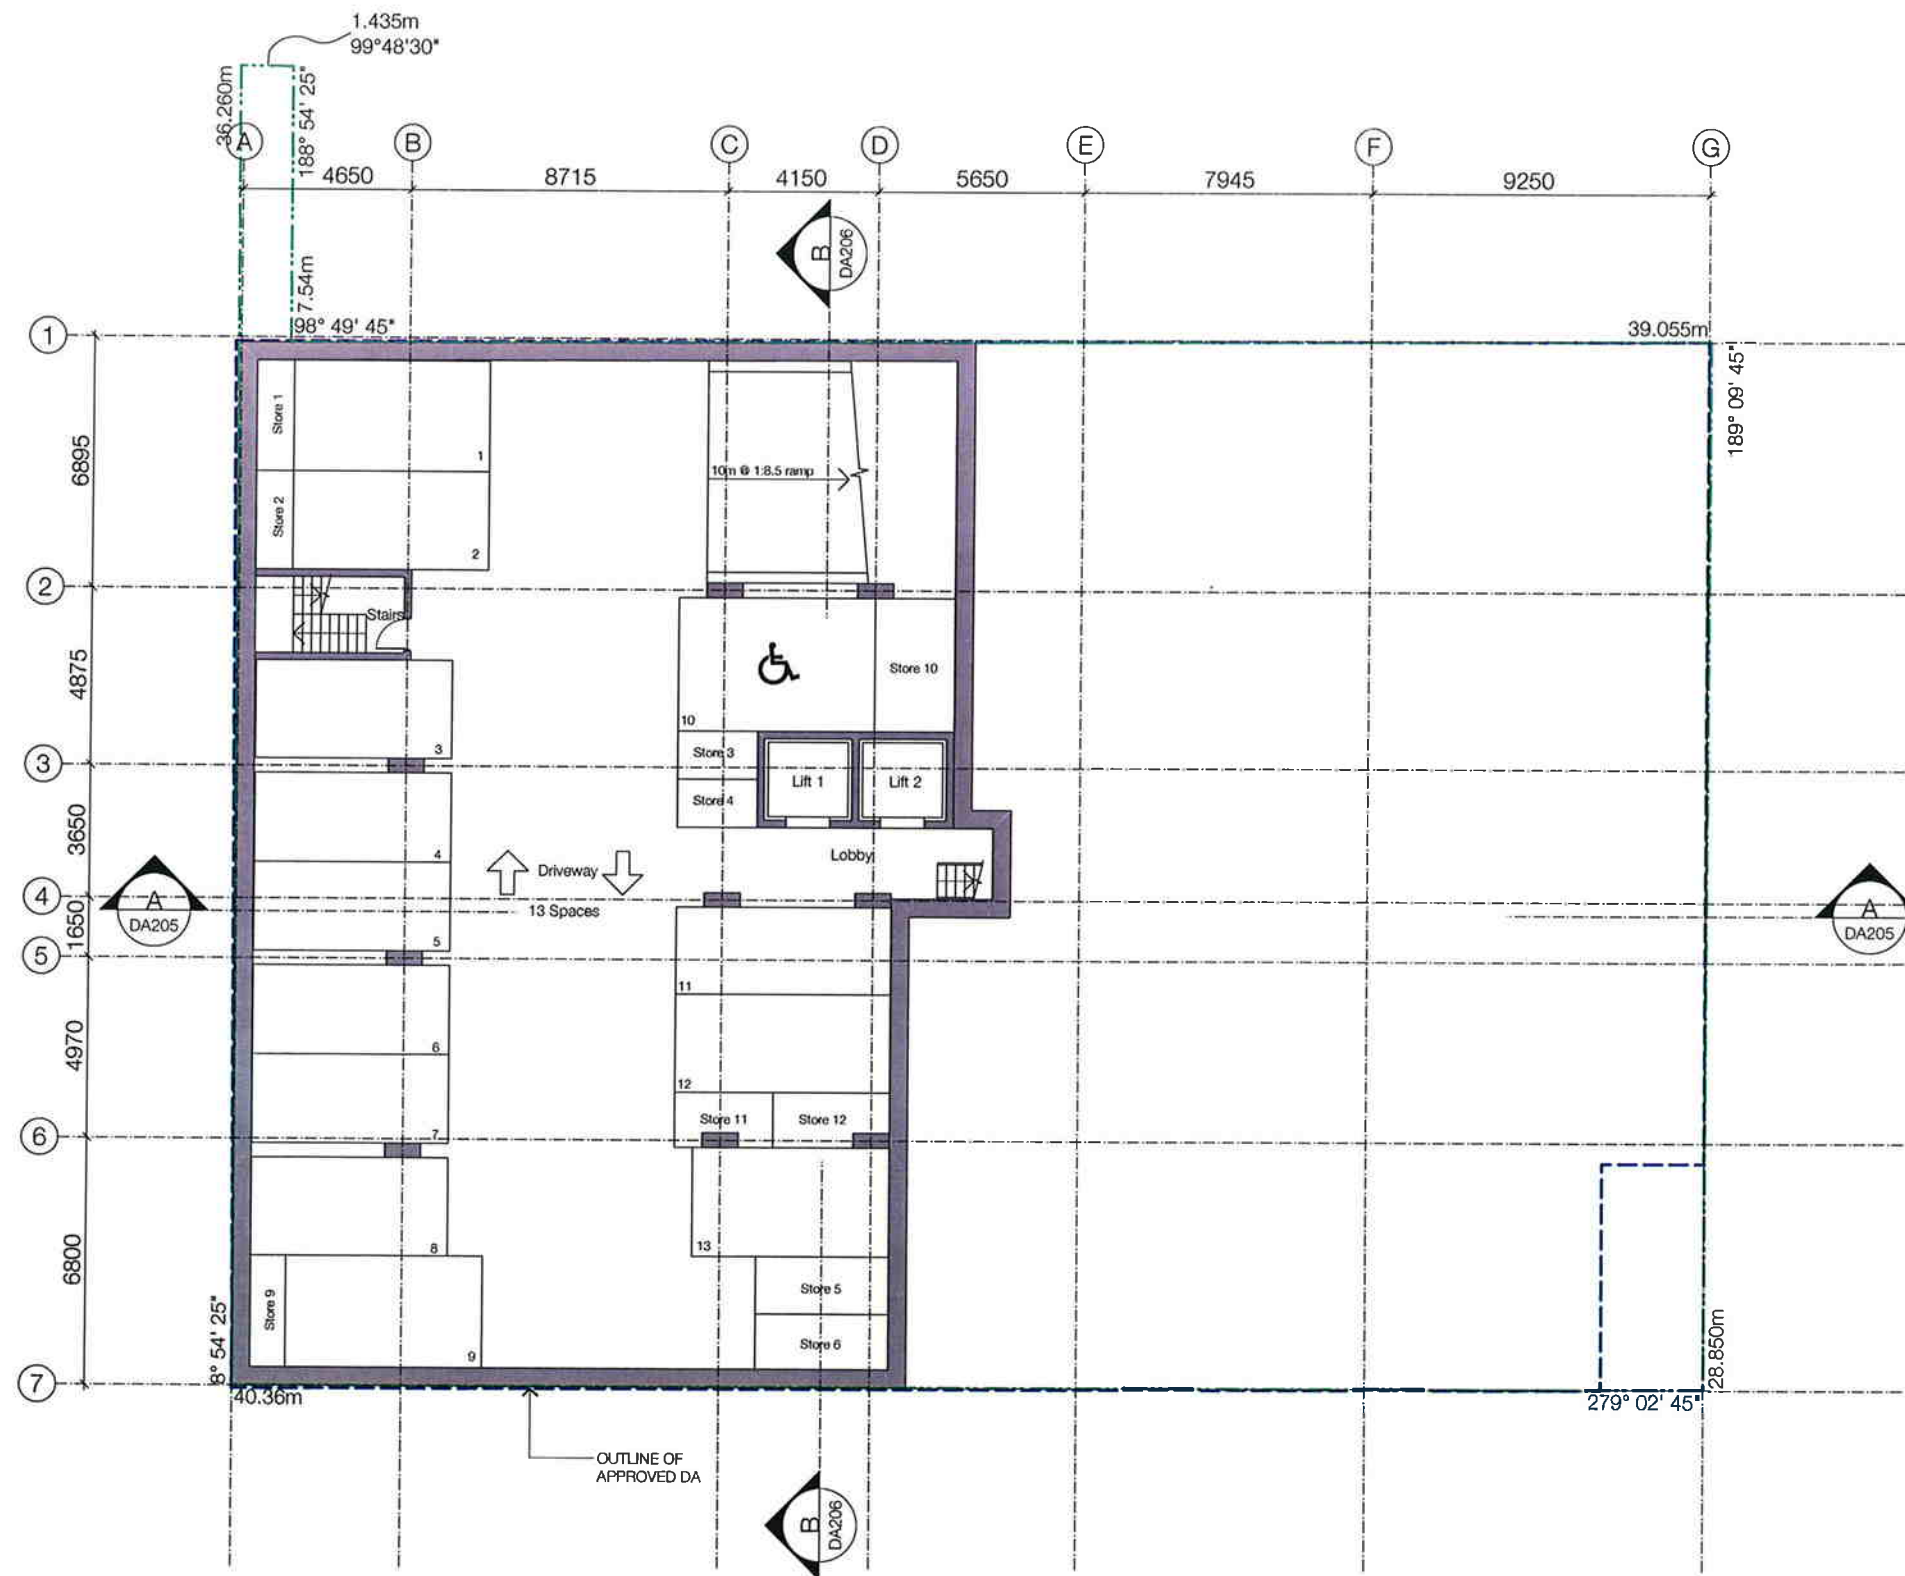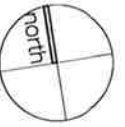

Date: 17/8/10




ARCHITECT
SPENCE PEARSON architects
22/43 Bridge Road, Stanmore
T: 9550 2577 F: 9550 1721 E: mark@SParchitects.com.au



PROJECT
Proposed Residential Development
136-140 Walker Street
North Sydney

DRAWN SF	DESIGN MS	SCALE 1:200 @ A3	DATE 15/08/10
TITLE Basement 5 Floor Plan			

DRAWING No. A101	REVISION No. B
----------------------------	--------------------------

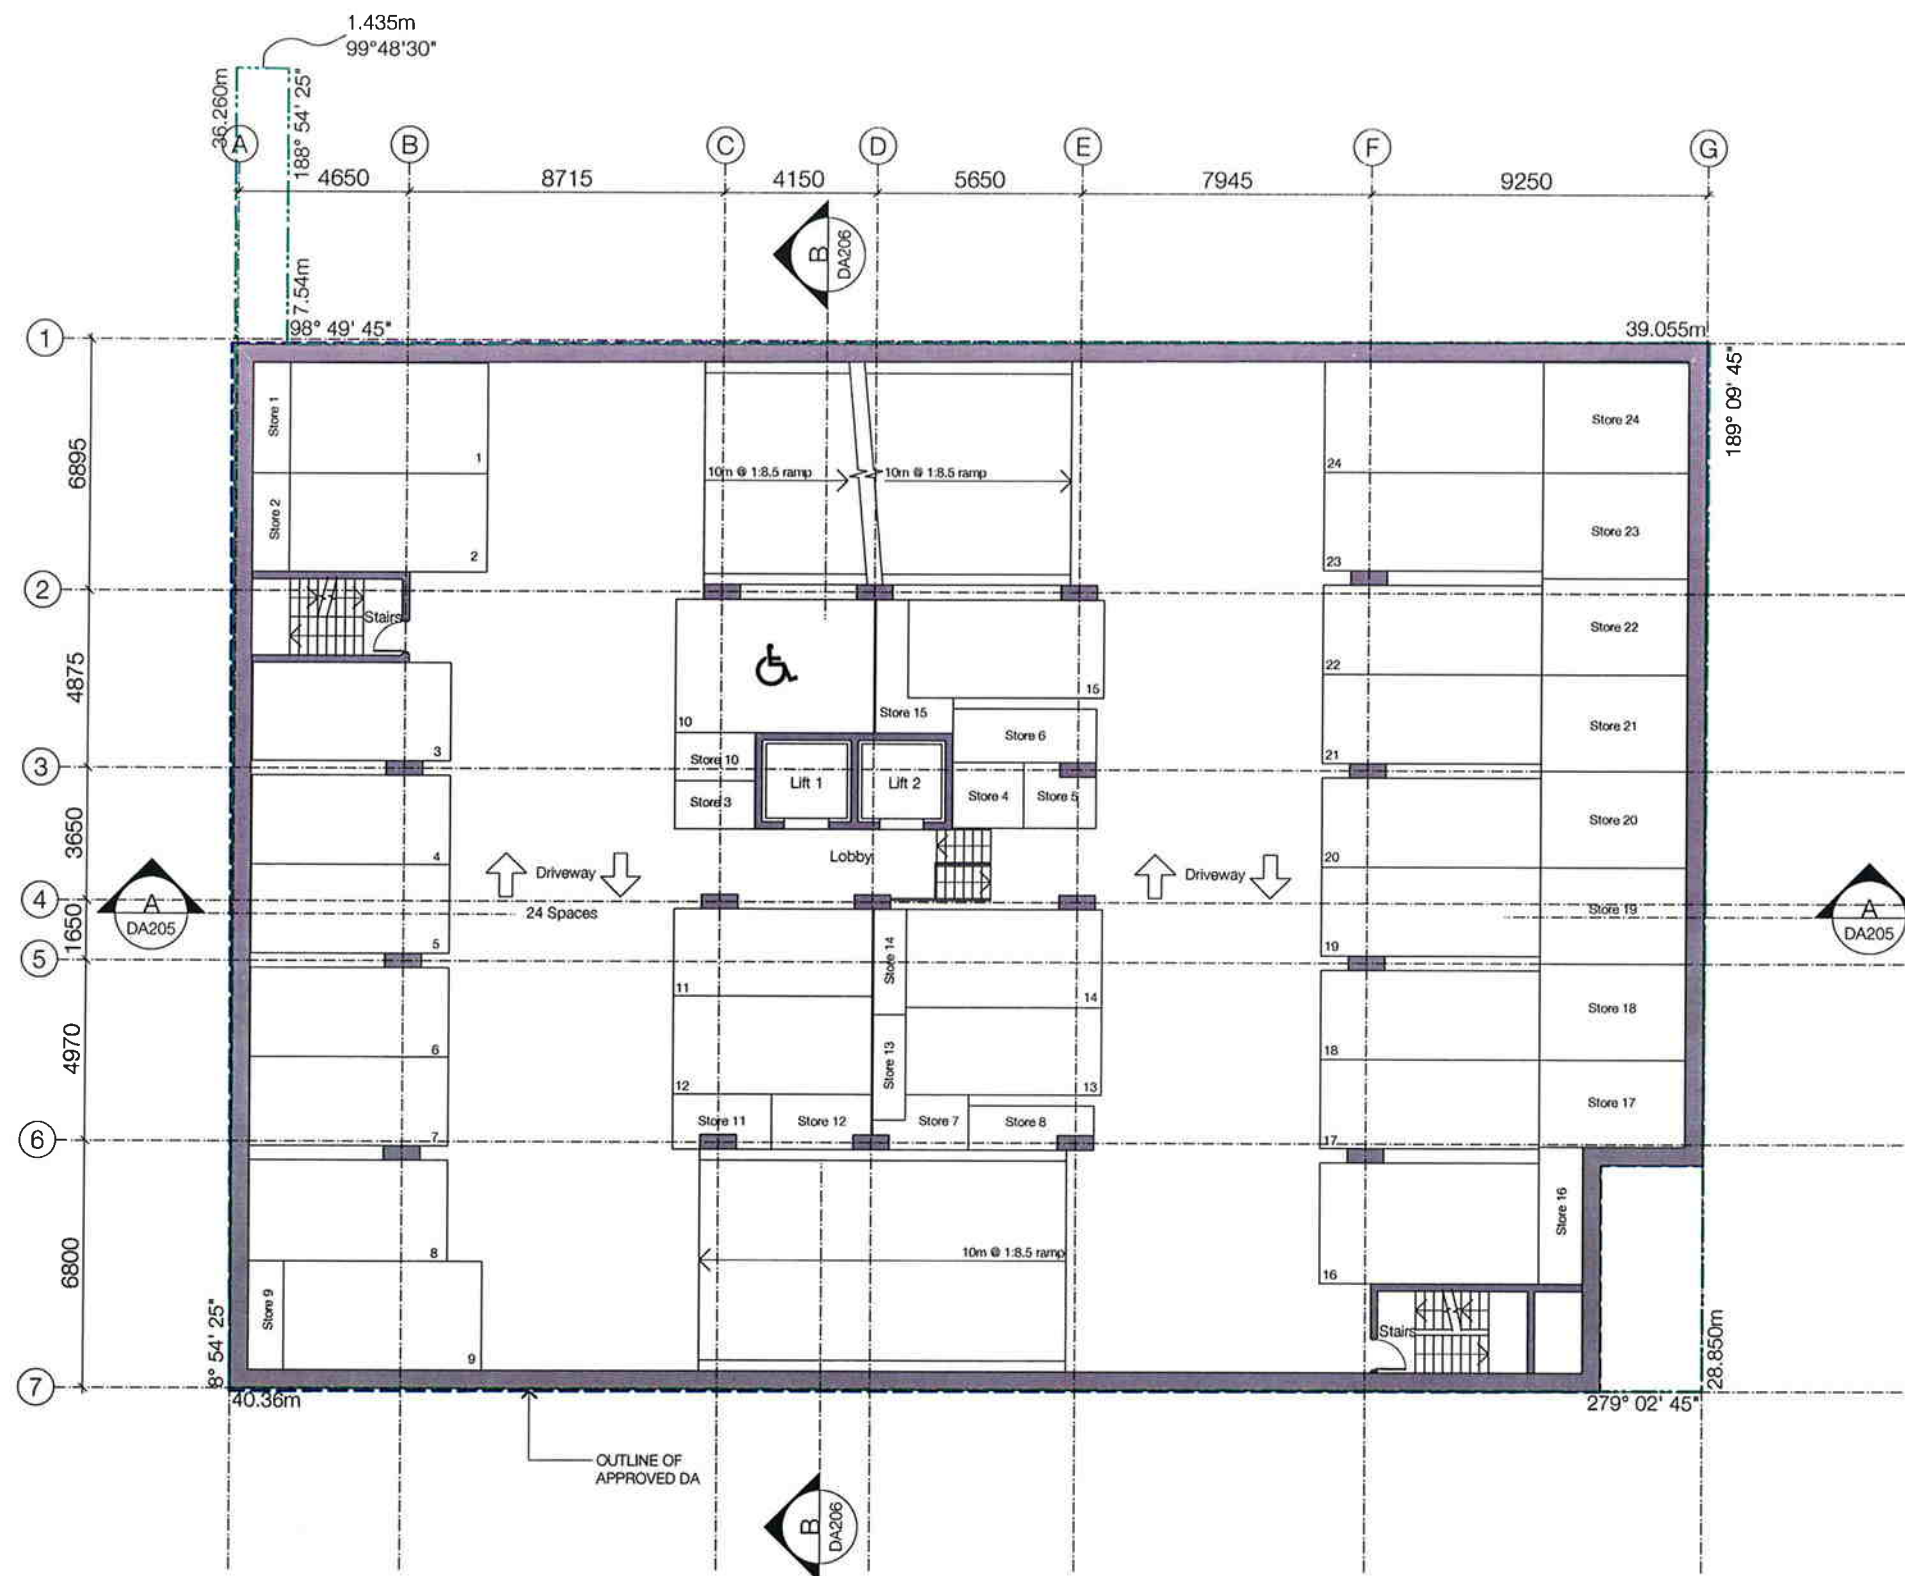



SPa

SPENCE PEARSON architects



WINTEN
PROPERTY
GROUP

DRAWING No.	REVISION No.
A102	B

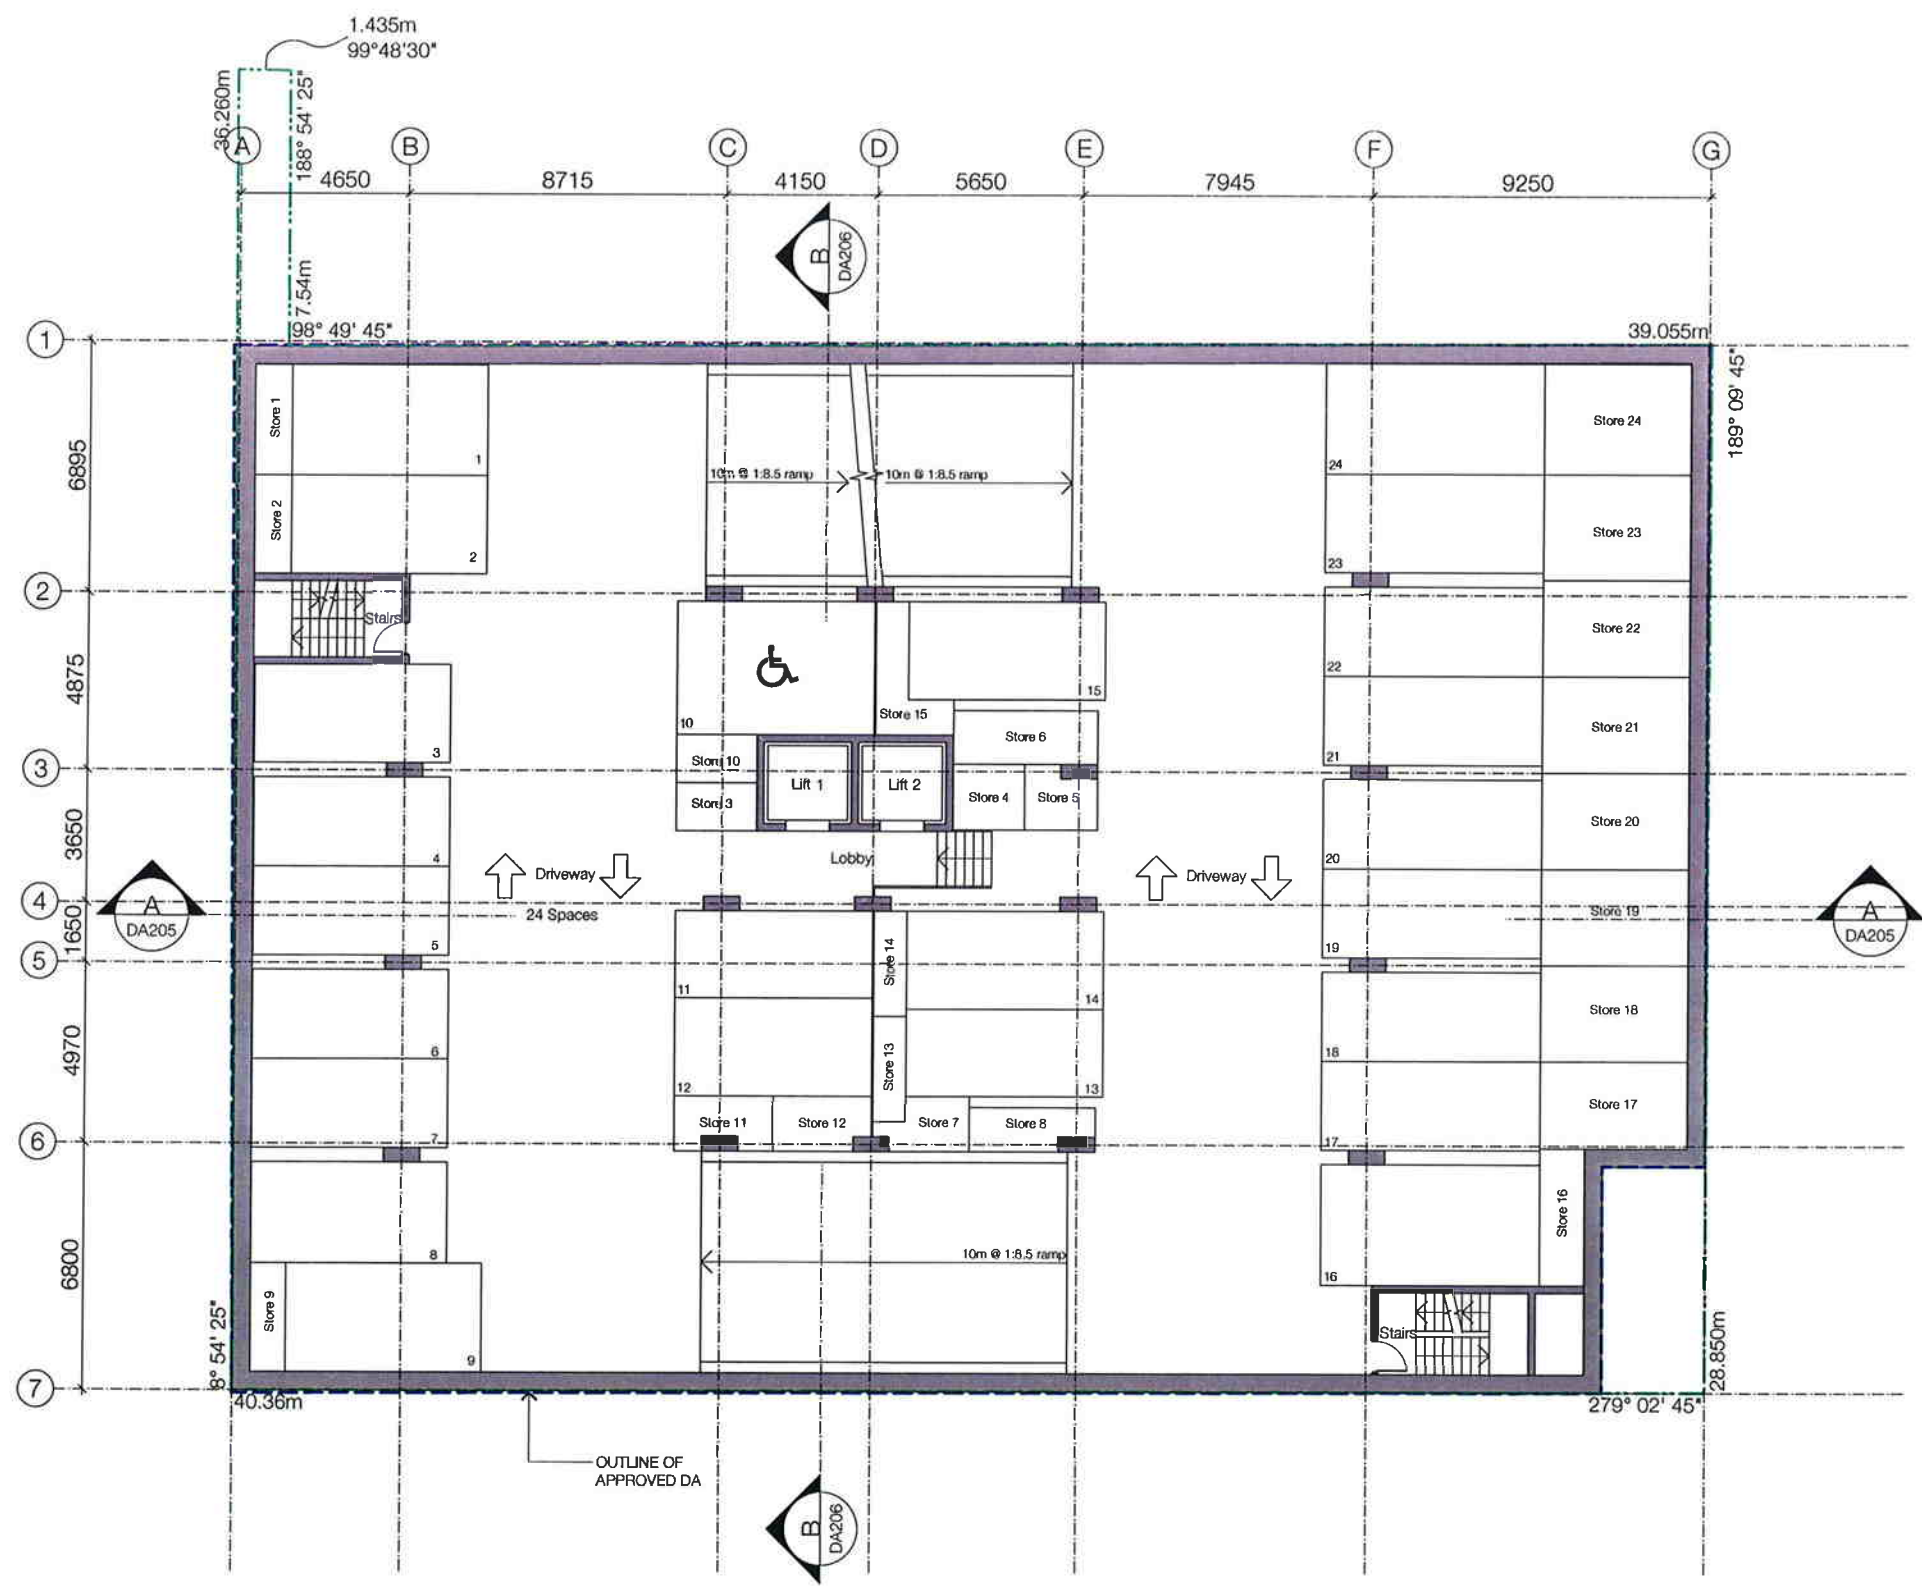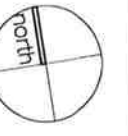

Date: 17/8/10





ARCHITECT
SPENCE PEARSON architects
22/43 Bridge Road, Stanmore
T: 9550 2577 F: 9550 1721 E: mark@SParchitects.com.au



PROJECT
Proposed Residential Development
136-140 Walker Street
North Sydney

DRAWN SF	DESIGN MS	SCALE 1:200 @ A3	DATE 15/08/10
TITLE Basement 3 Floor Plan			

DRAWING No. A103	REVISION No. B
----------------------------	--------------------------

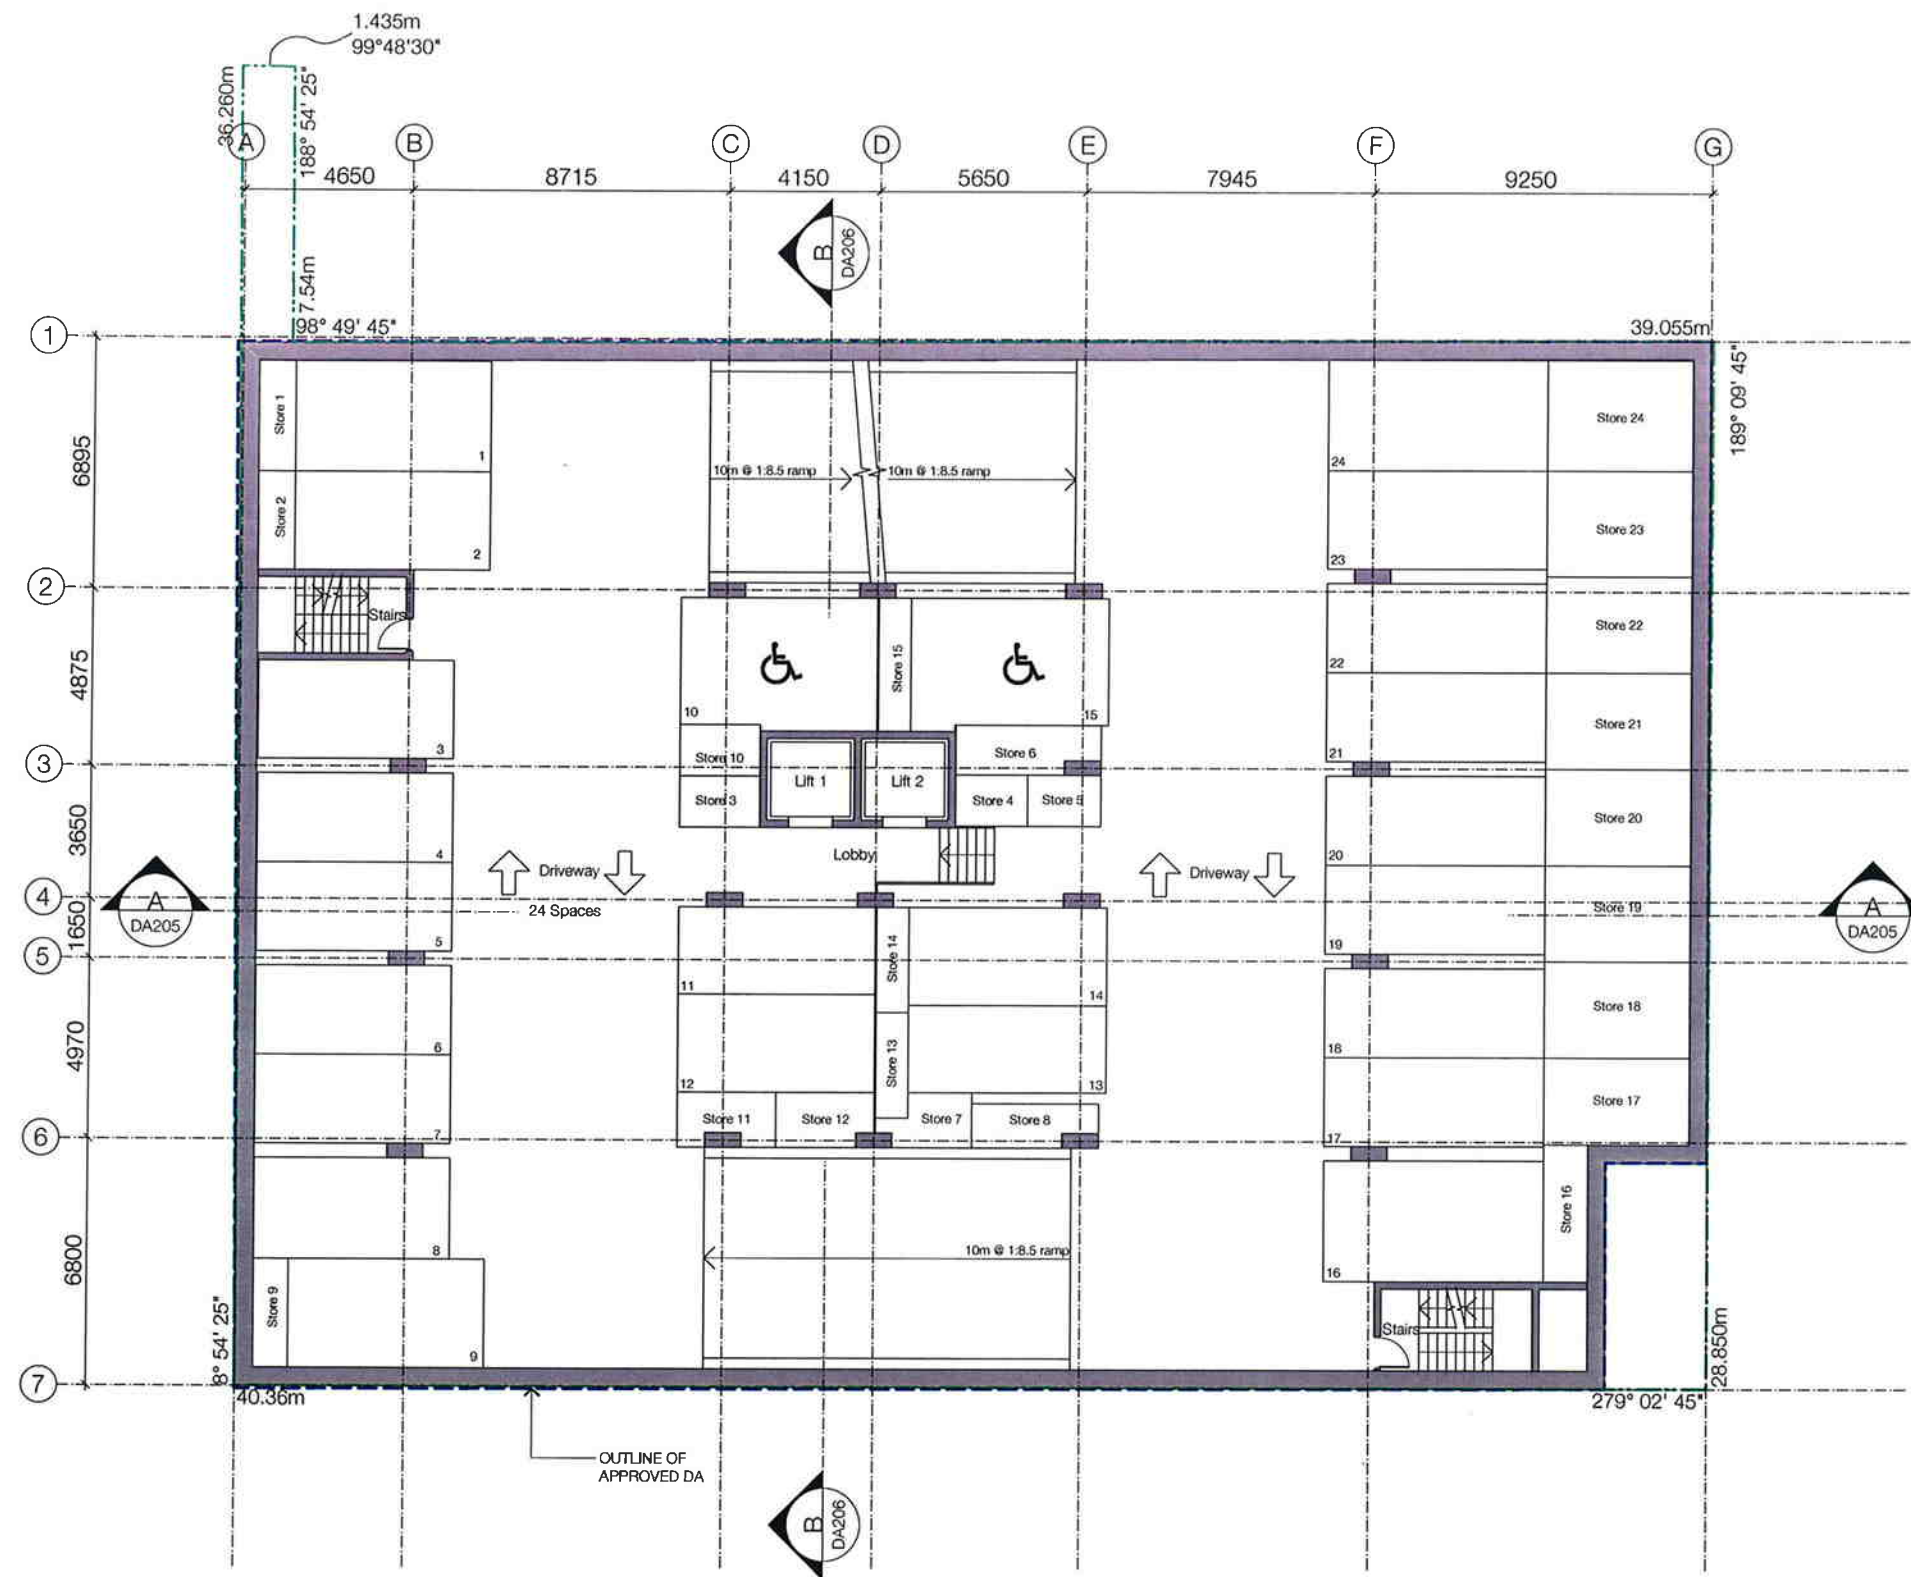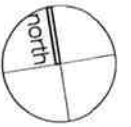

Date: 17/8/10





ARCHITECT
SPENCE PEARSON architects
22/43 Bridge Road, Stanmore
T: 9550 2577 F: 9550 1721 E: mark@SParchitects.com.au



PROJECT
Proposed Residential Development
136-140 Walker Street
North Sydney

DRAWN SF	DESIGN MS	SCALE 1:200 @ A3	DATE 15/08/10
TITLE Basement 2 Floor Plan			

DRAWING No. A104	REVISION No. B
----------------------------	--------------------------

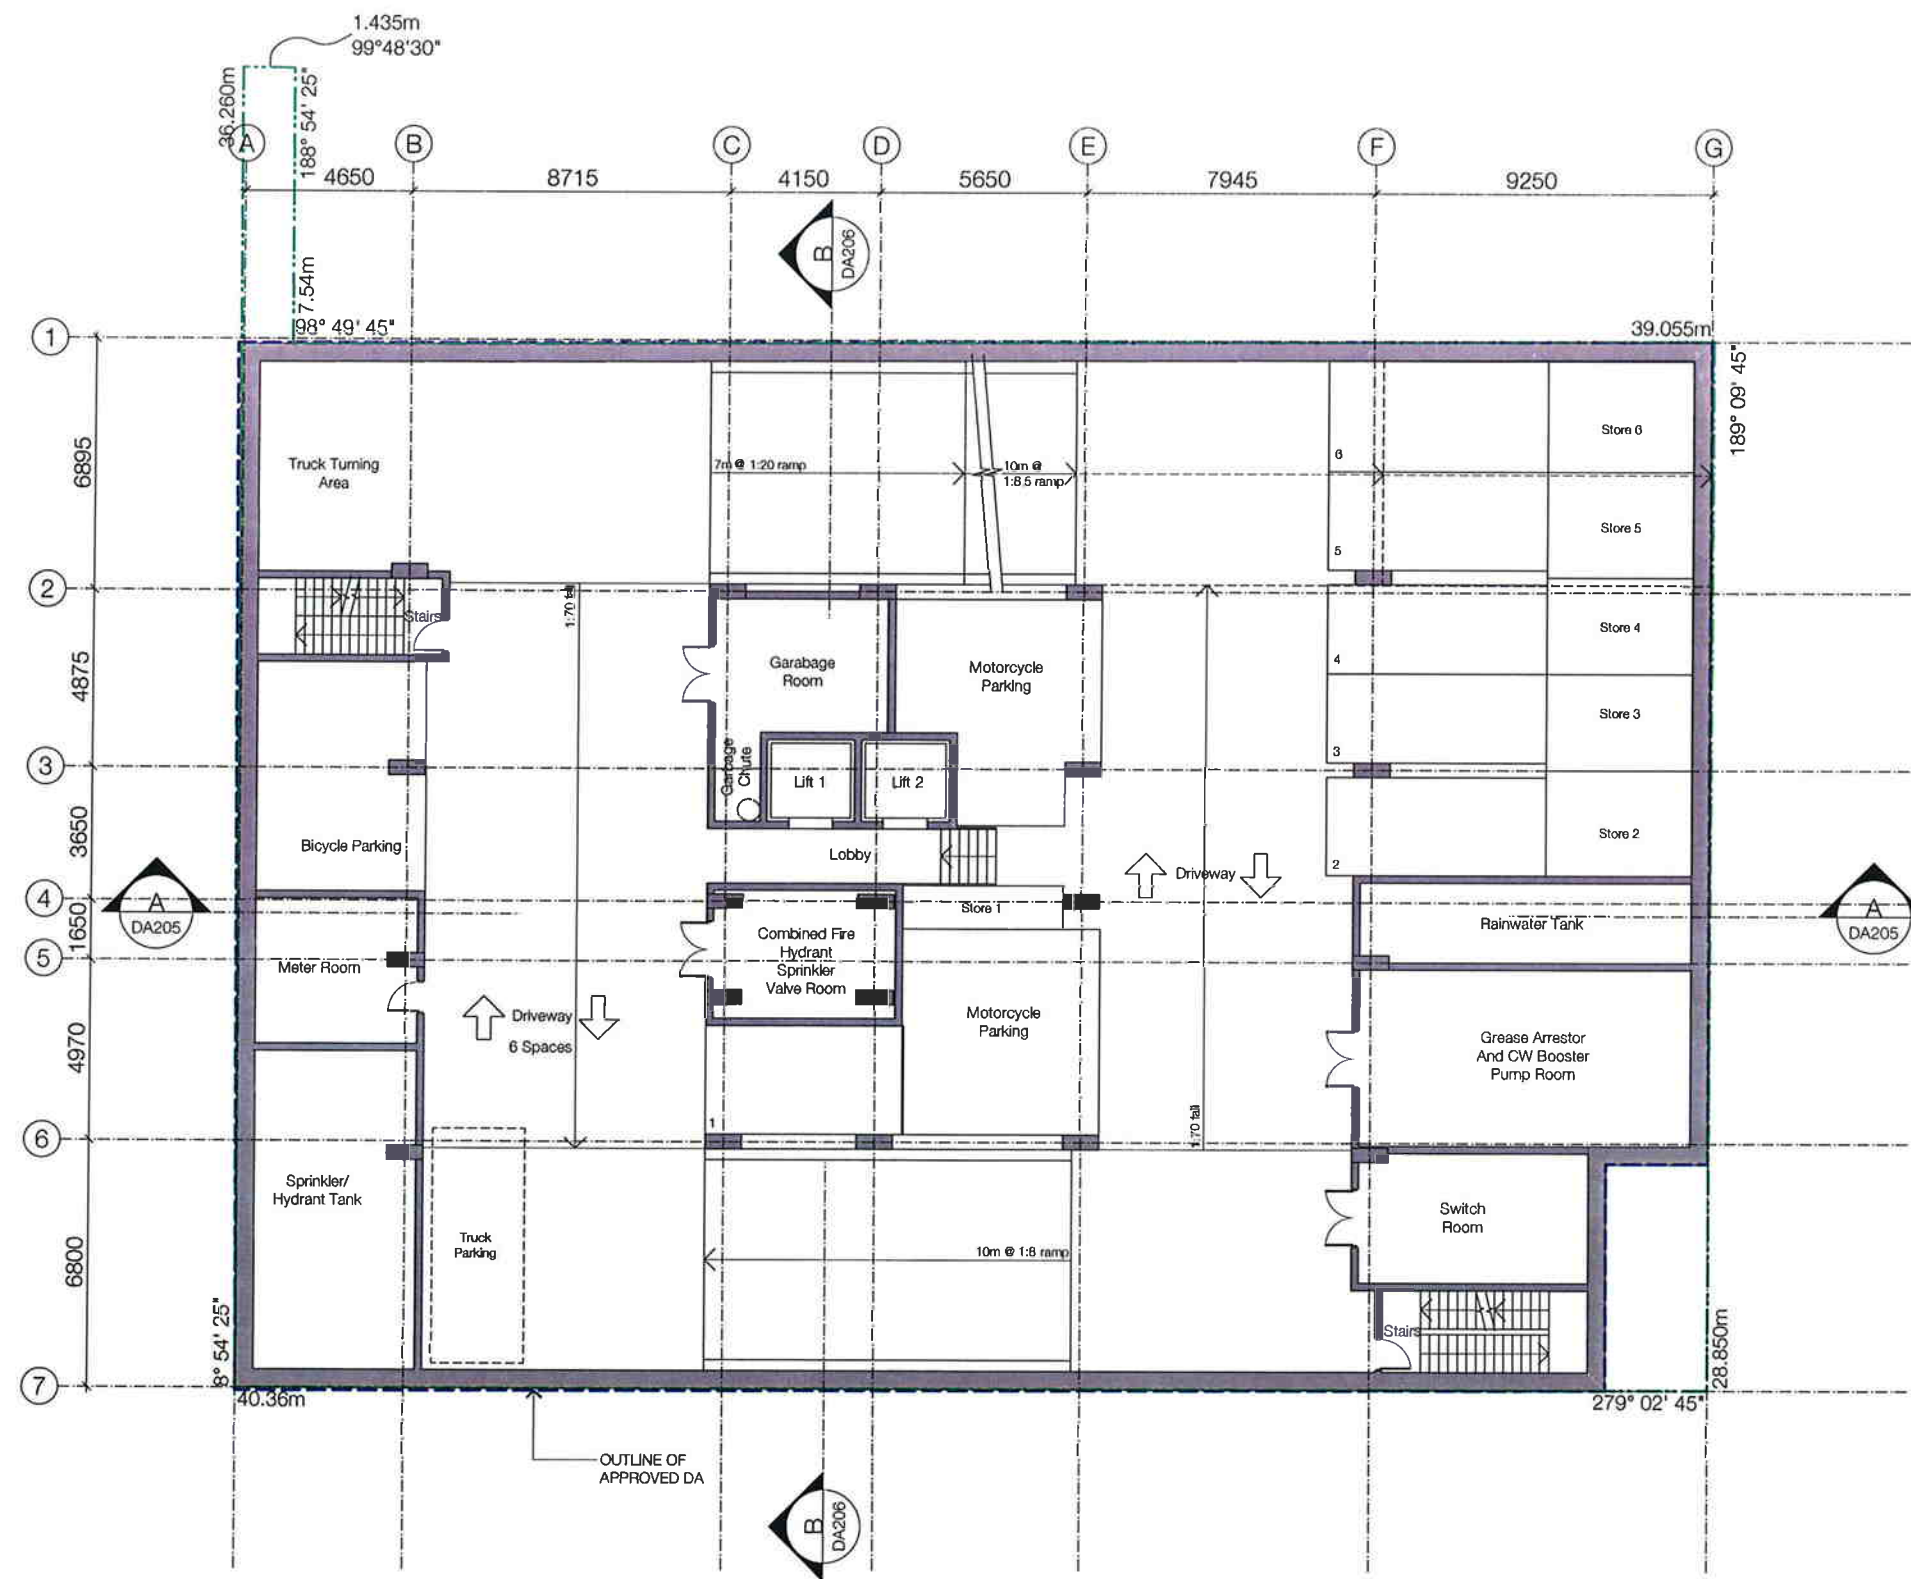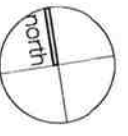

Date: 17/8/10




ARCHITECT
SPENCE PEARSON architects
22/43 Bridge Road, Stanmore
T: 9550 2577 F: 9550 1721 E: mark@SParchitects.com.au



PROJECT
Proposed Residential Development
136-140 Walker Street
North Sydney

DRAWN SF	DESIGN MS	SCALE 1:200 @ A3	DATE 15/08/10
TITLE Basement 1 Floor Plan			

DRAWING No. A105	REVISION No. B
----------------------------	--------------------------

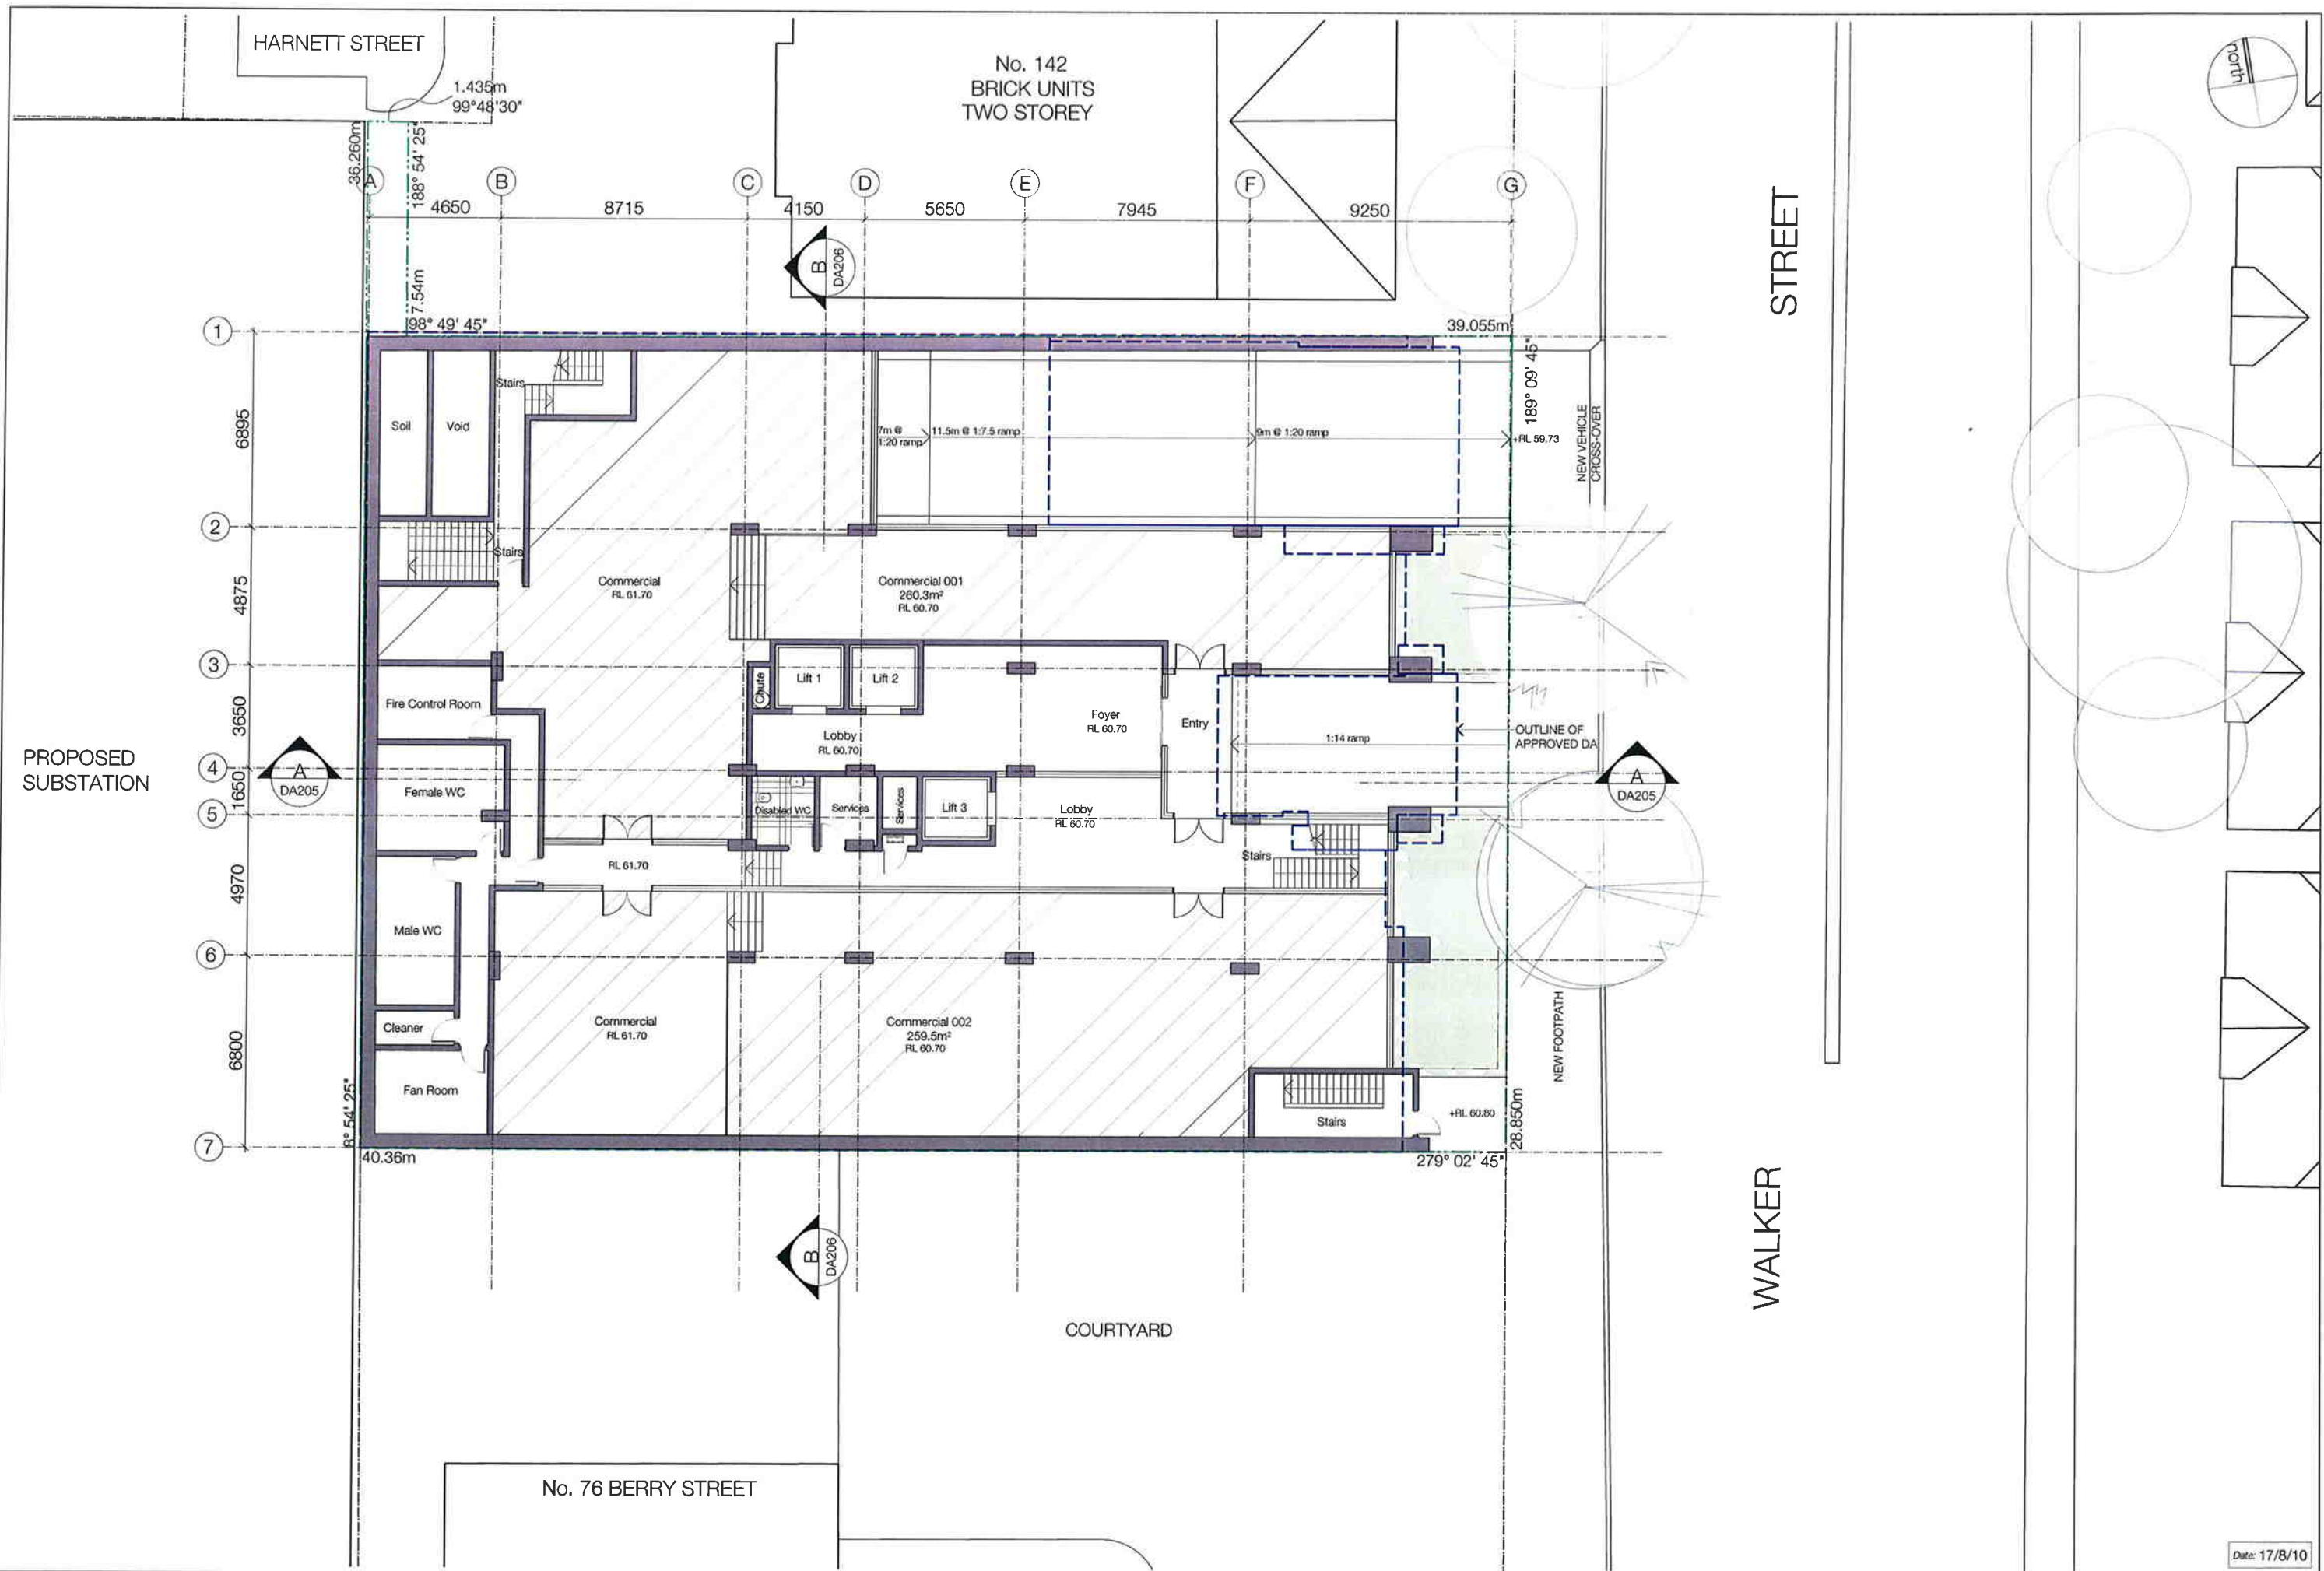

Date: 17/8/10




ARCHITECT
SPENCE PEARSON architects
 22/43 Bridge Road, Stanmore
 T: 9550 2577 F: 9550 1721 E: mark@SParchitects.com.au



PROJECT
Proposed Residential Development
 136-140 Walker Street
 North Sydney

DRAWN SF	DESIGN MS	SCALE 1:200 @ A3	DATE 15/08/10
TITLE Ground Floor Plan			

DRAWING No. A106	REVISION No. B
----------------------------	--------------------------

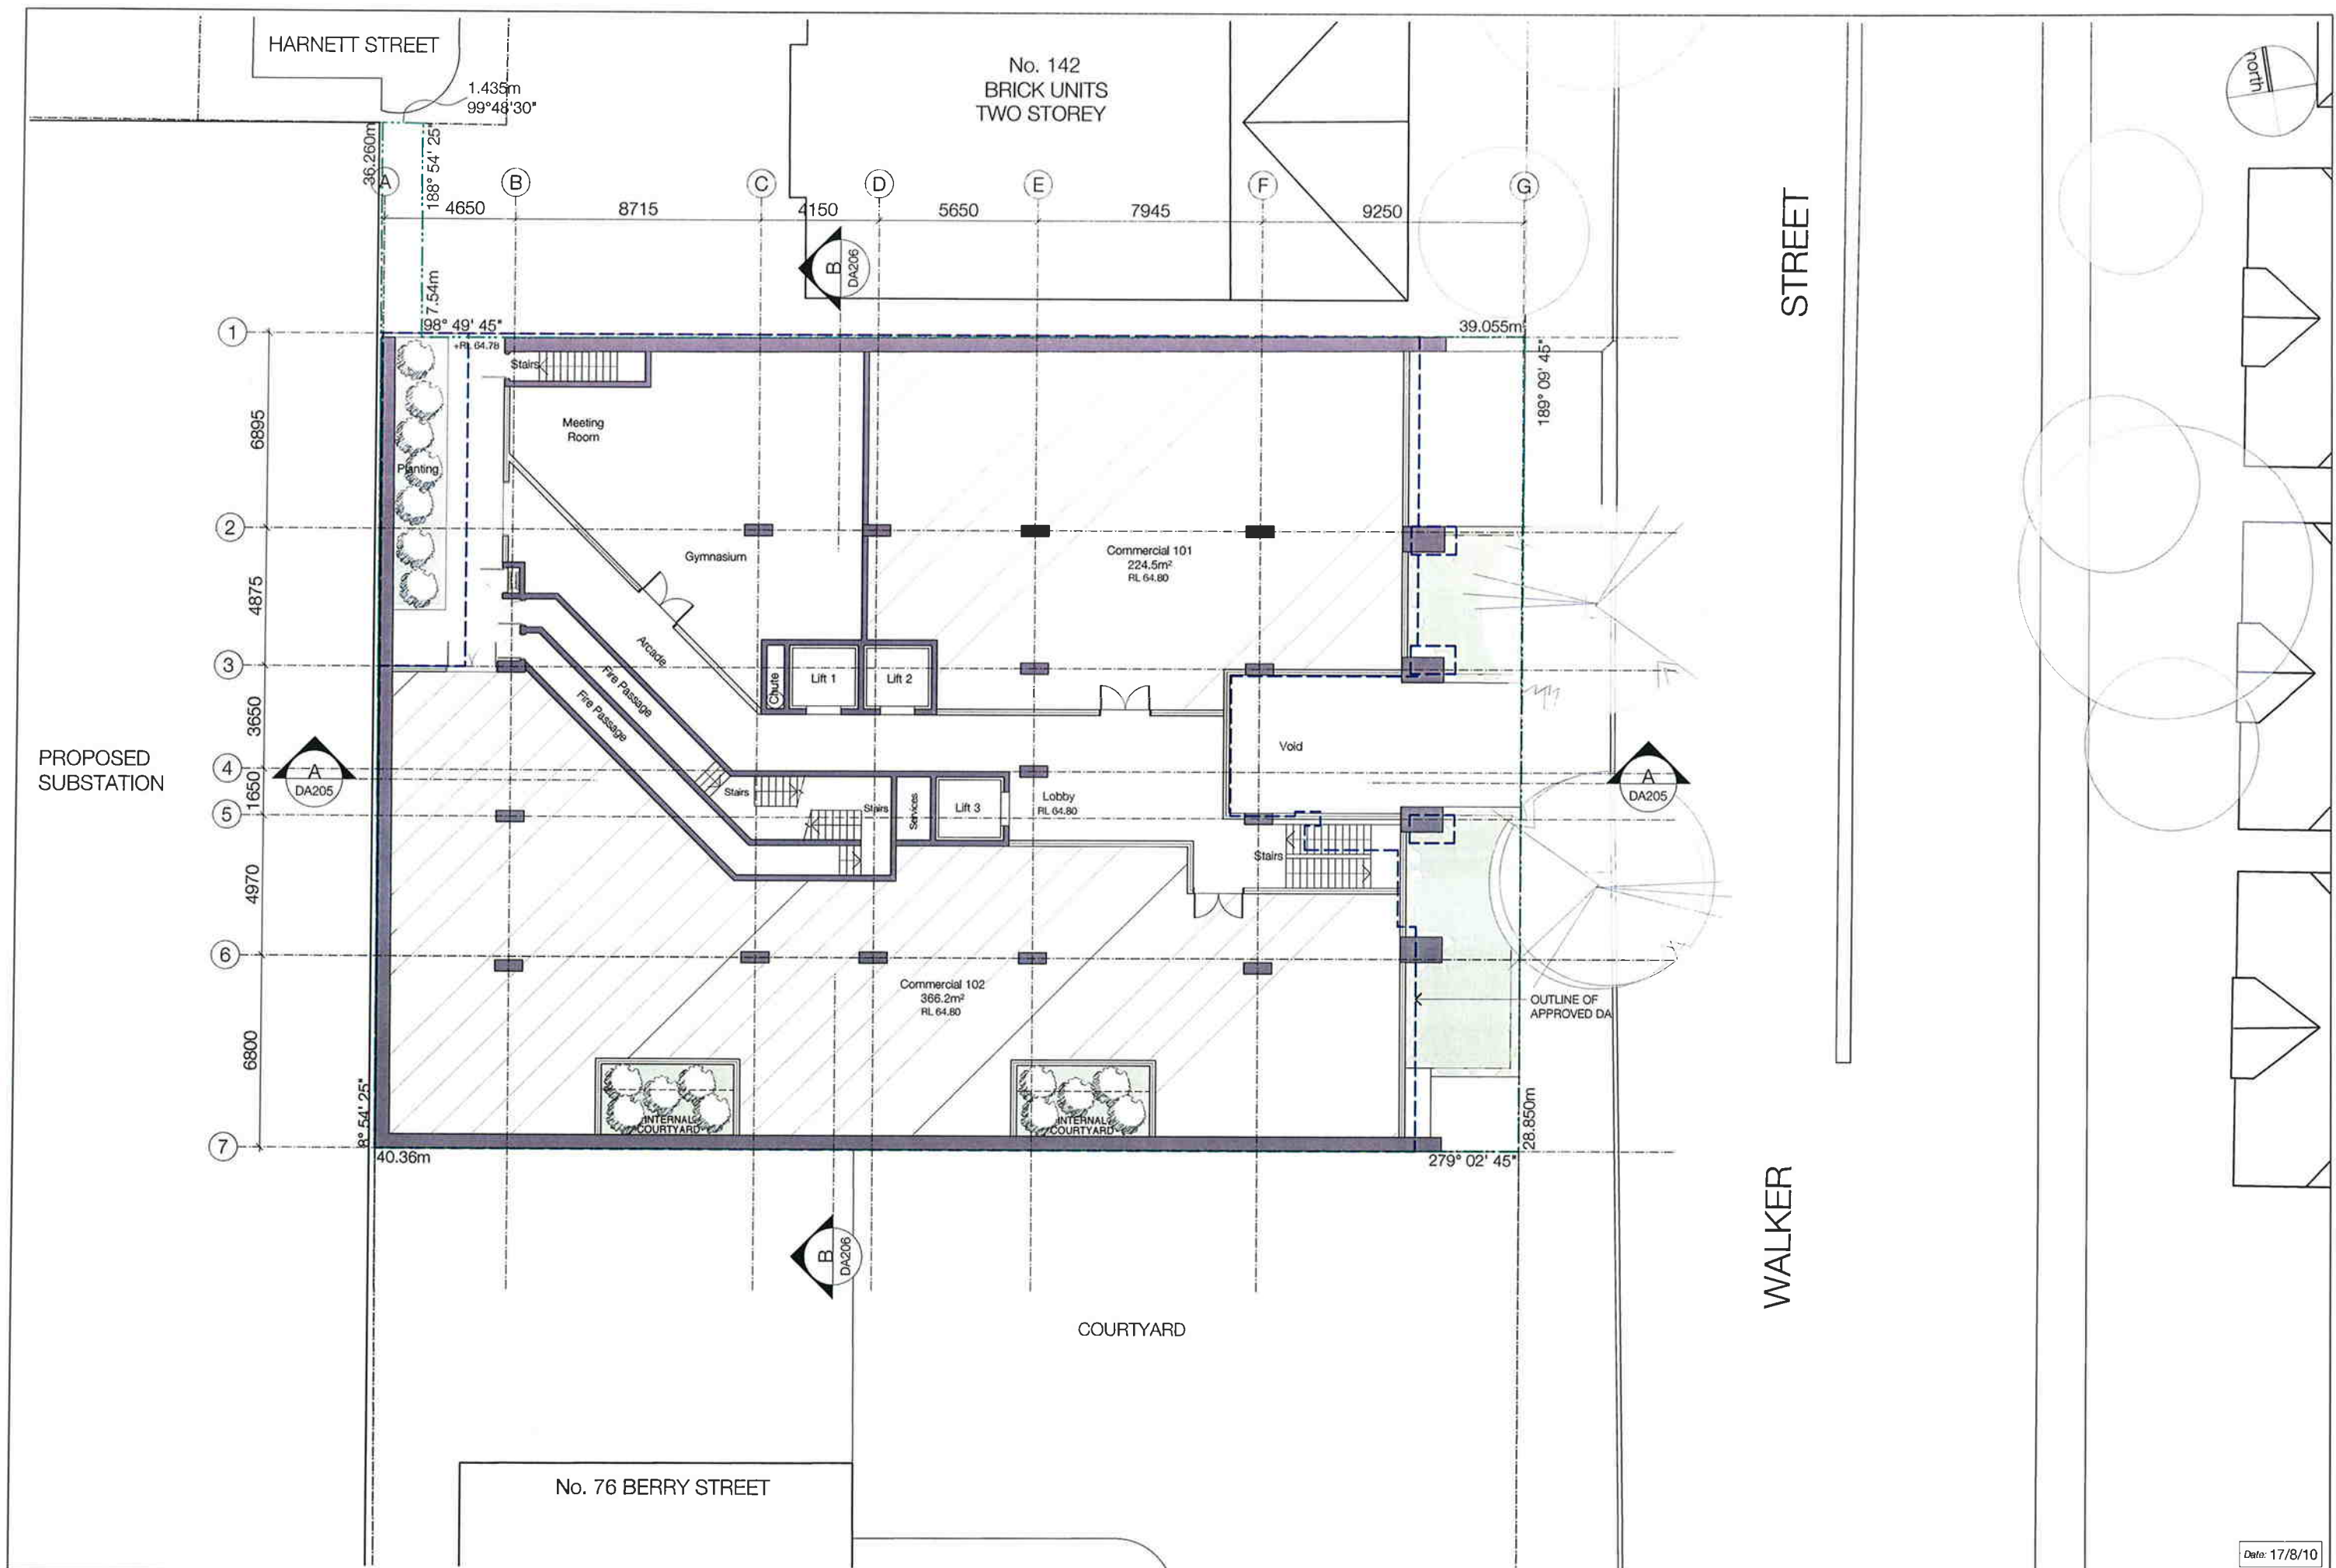

Date: 17/8/10




ARCHITECT
SPENCE PEARSON architects
 22/43 Bridge Road, Stanmore
 T: 9550 2577 F: 9550 1721 E: mark@SParchitects.com.au



PROJECT
Proposed Residential Development
 136-140 Walker Street
 North Sydney

DRAWN SF	DESIGN MS	SCALE 1:200 @ A3	DATE 15/08/10
TITLE Level 1 Floor Plan			

DRAWING No. A107	REVISION No. B
----------------------------	--------------------------

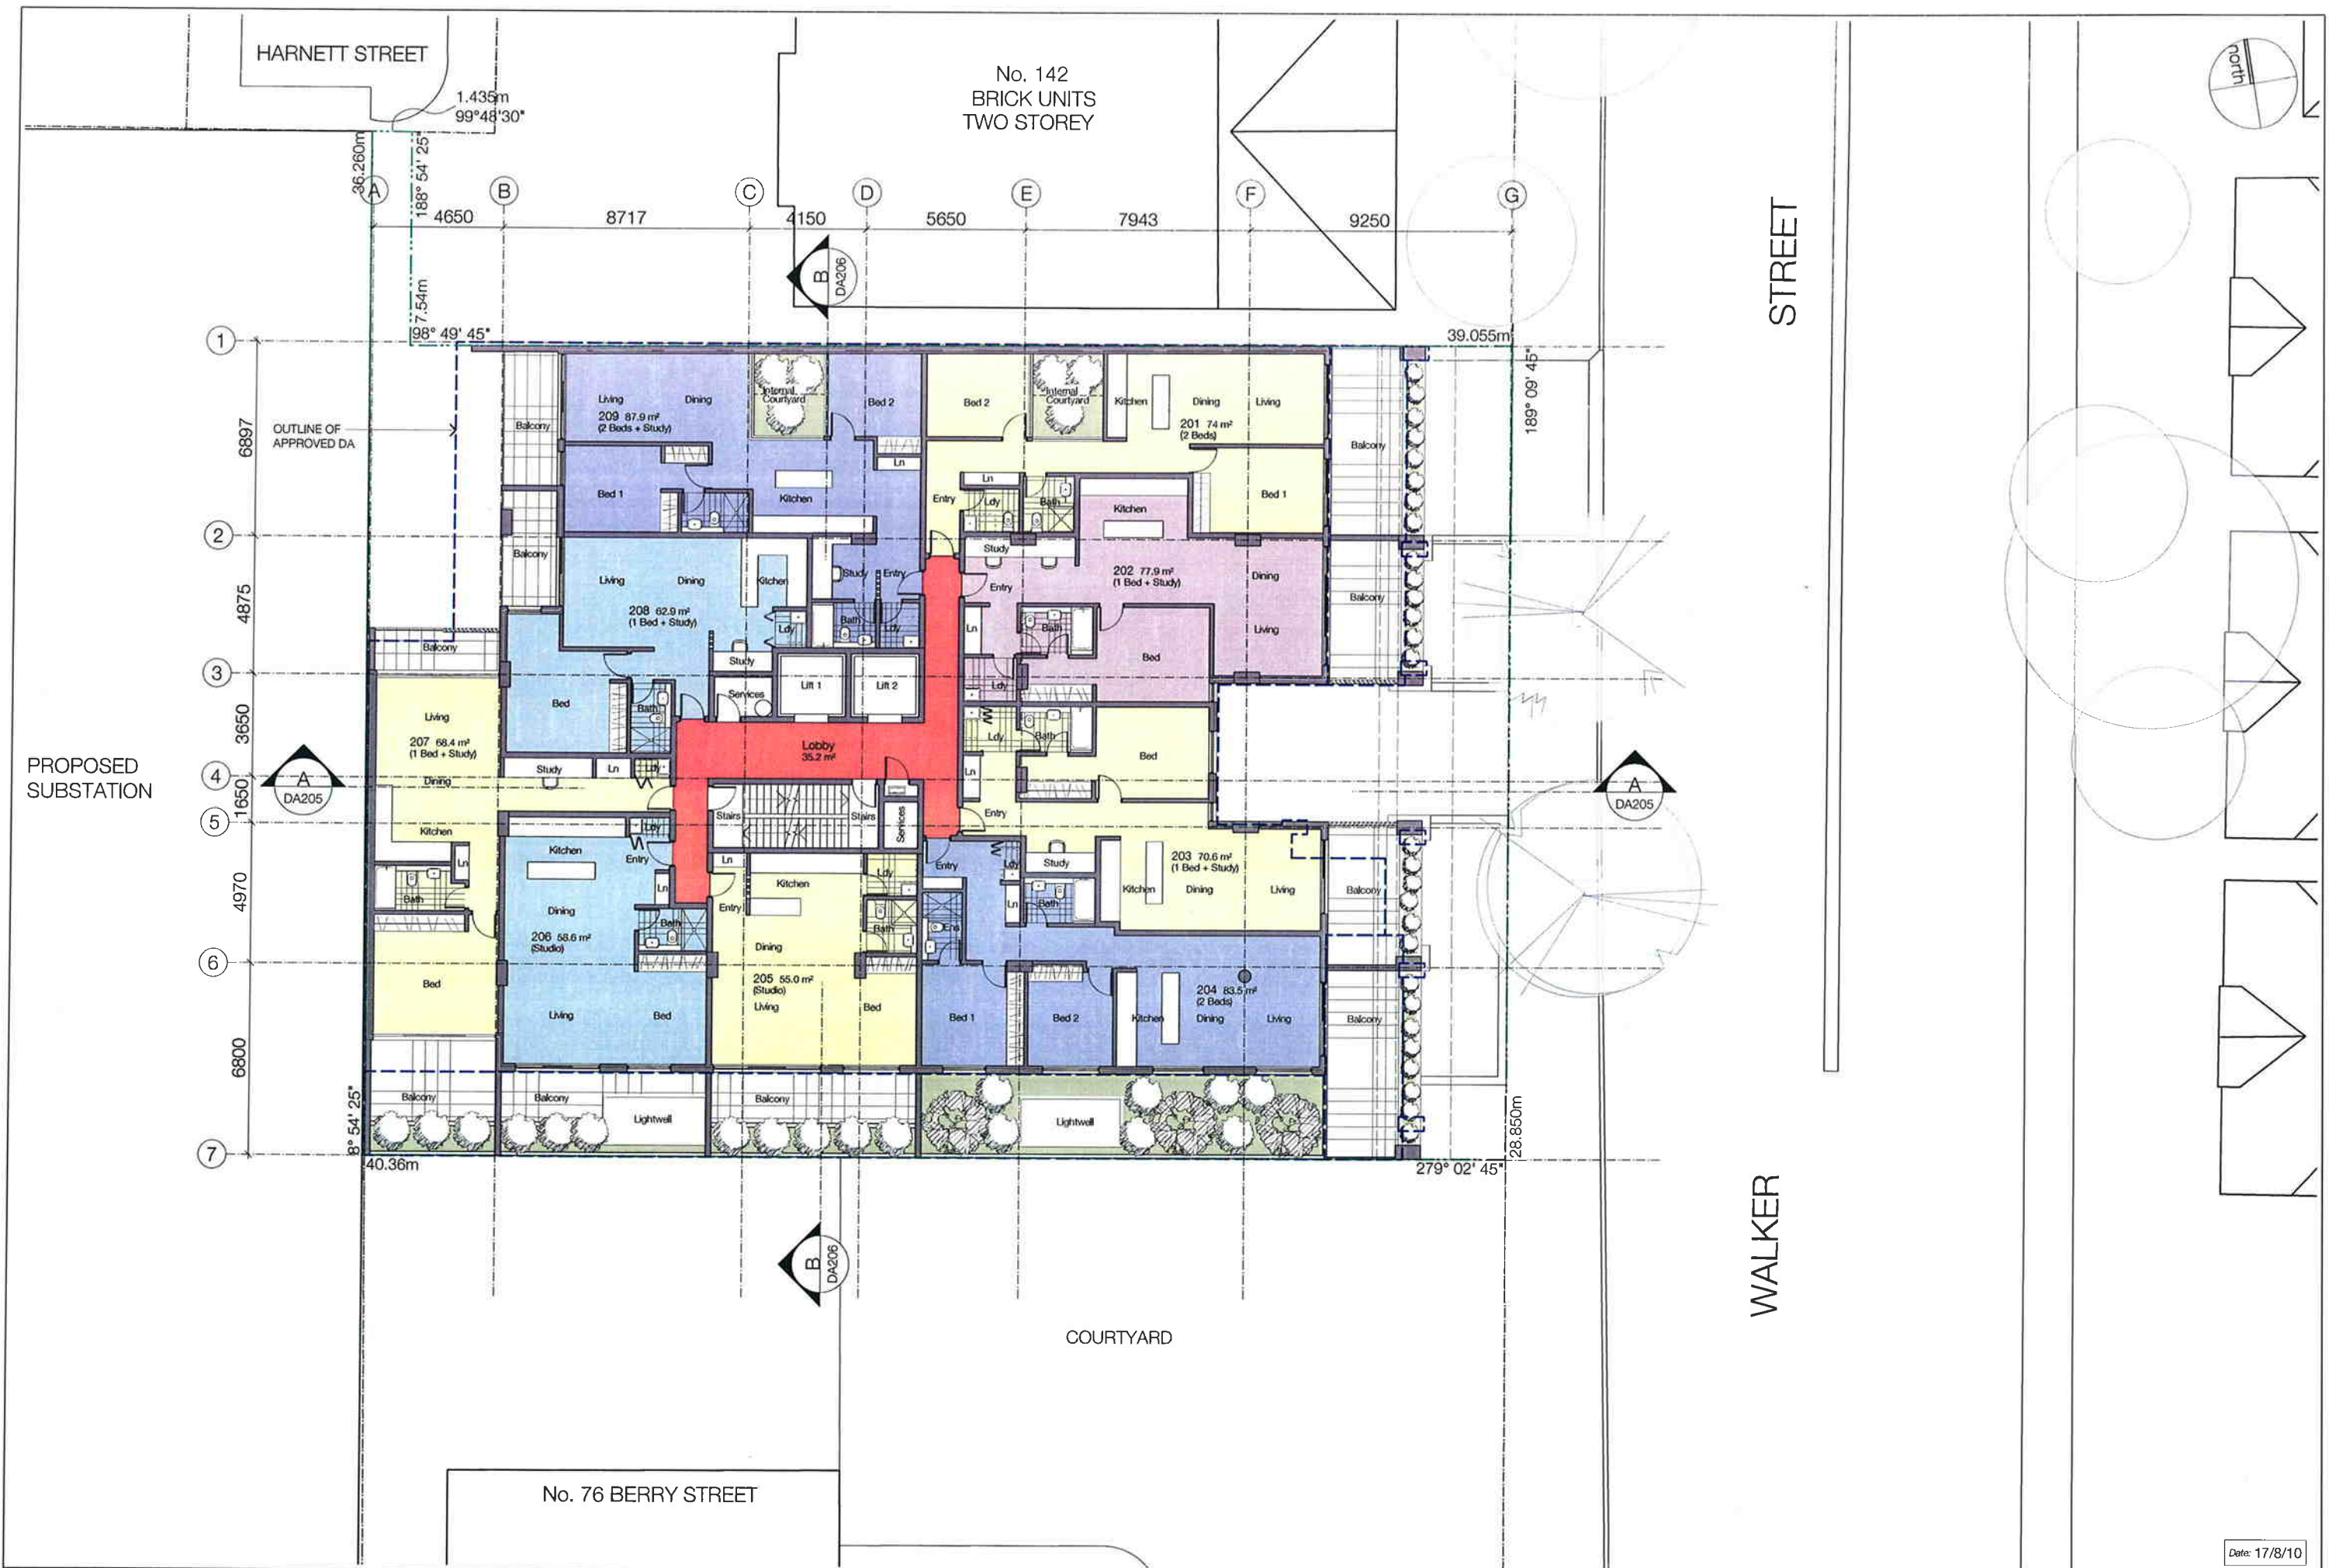

Date: 17/8/10



ARCHITECT
SPENCE PEARSON architects
 22/43 Bridge Road, Stanmore
 T: 9550 2577 F: 9550 1721 E: mark@SParchitects.com.au



PROJECT
Proposed Residential Development
 136-140 Walker Street
 North Sydney

DRAWN KN	DESIGN MS	SCALE 1:200 @ A3	DATE 15/08/10
TITLE Level 2 Floor Plan			

DRAWING No. A108	REVISION No. B
----------------------------	--------------------------



Date: 17/8/10



ARCHITECT
SPENCE PEARSON architects
 22/43 Bridge Road, Stanmore
 T: 9550 2577 F: 9550 1721 E: mark@SParchitects.com.au



PROJECT
 Proposed Residential Development
 136-140 Walker Street
 North Sydney

DRAWN KN	DESIGN MS	SCALE 1:200 @ A3	DATE 15/08/10
TITLE Level 3-4 Floor Plan			

DRAWING No. A109	REVISION No. B
----------------------------	--------------------------



Date: 17/8/10




ARCHITECT
SPENCE PEARSON architects
 22/43 Bridge Road, Stanmore
 T: 9550 2577 F: 9550 1721 E: mark@SParchitects.com.au




PROJECT
 Proposed Residential Development
 136-140 Walker Street
 North Sydney

DRAWN KN	DESIGN MS	SCALE 1:200 @ A3	DATE 15/08/10
TITLE Level 5-8 Floor Plan			

DRAWING No. A110	REVISION No. B
----------------------------	--------------------------

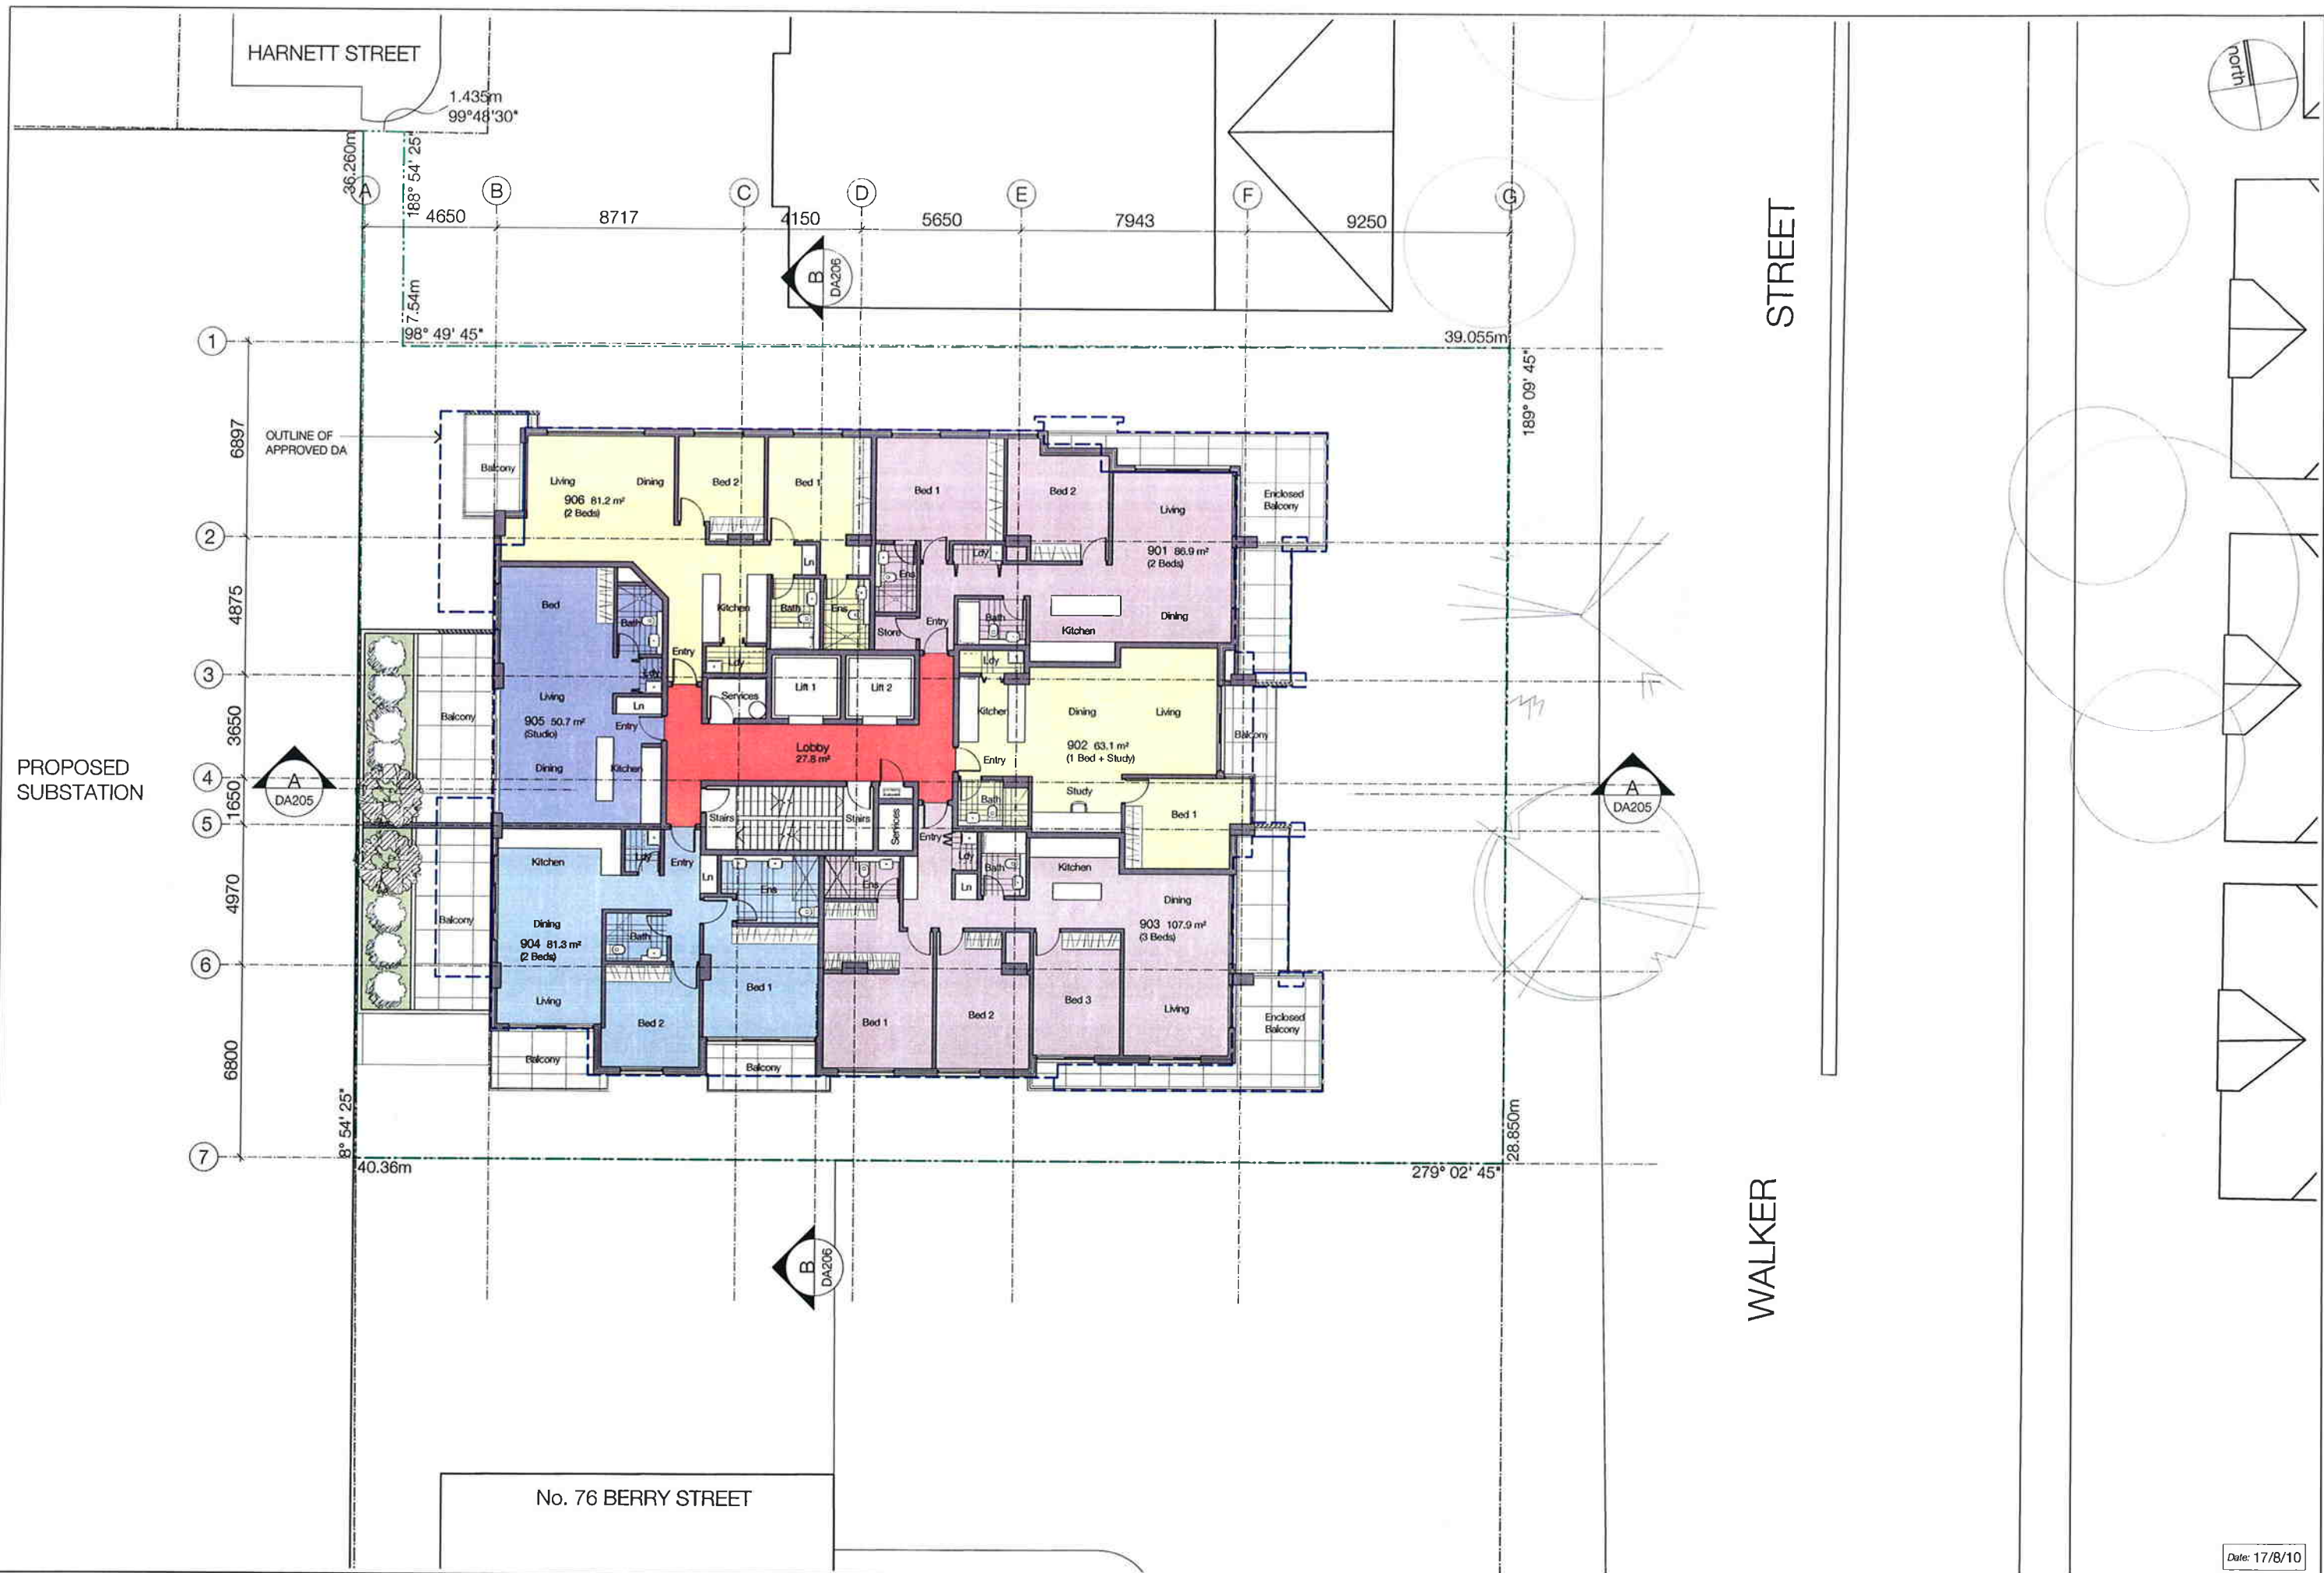

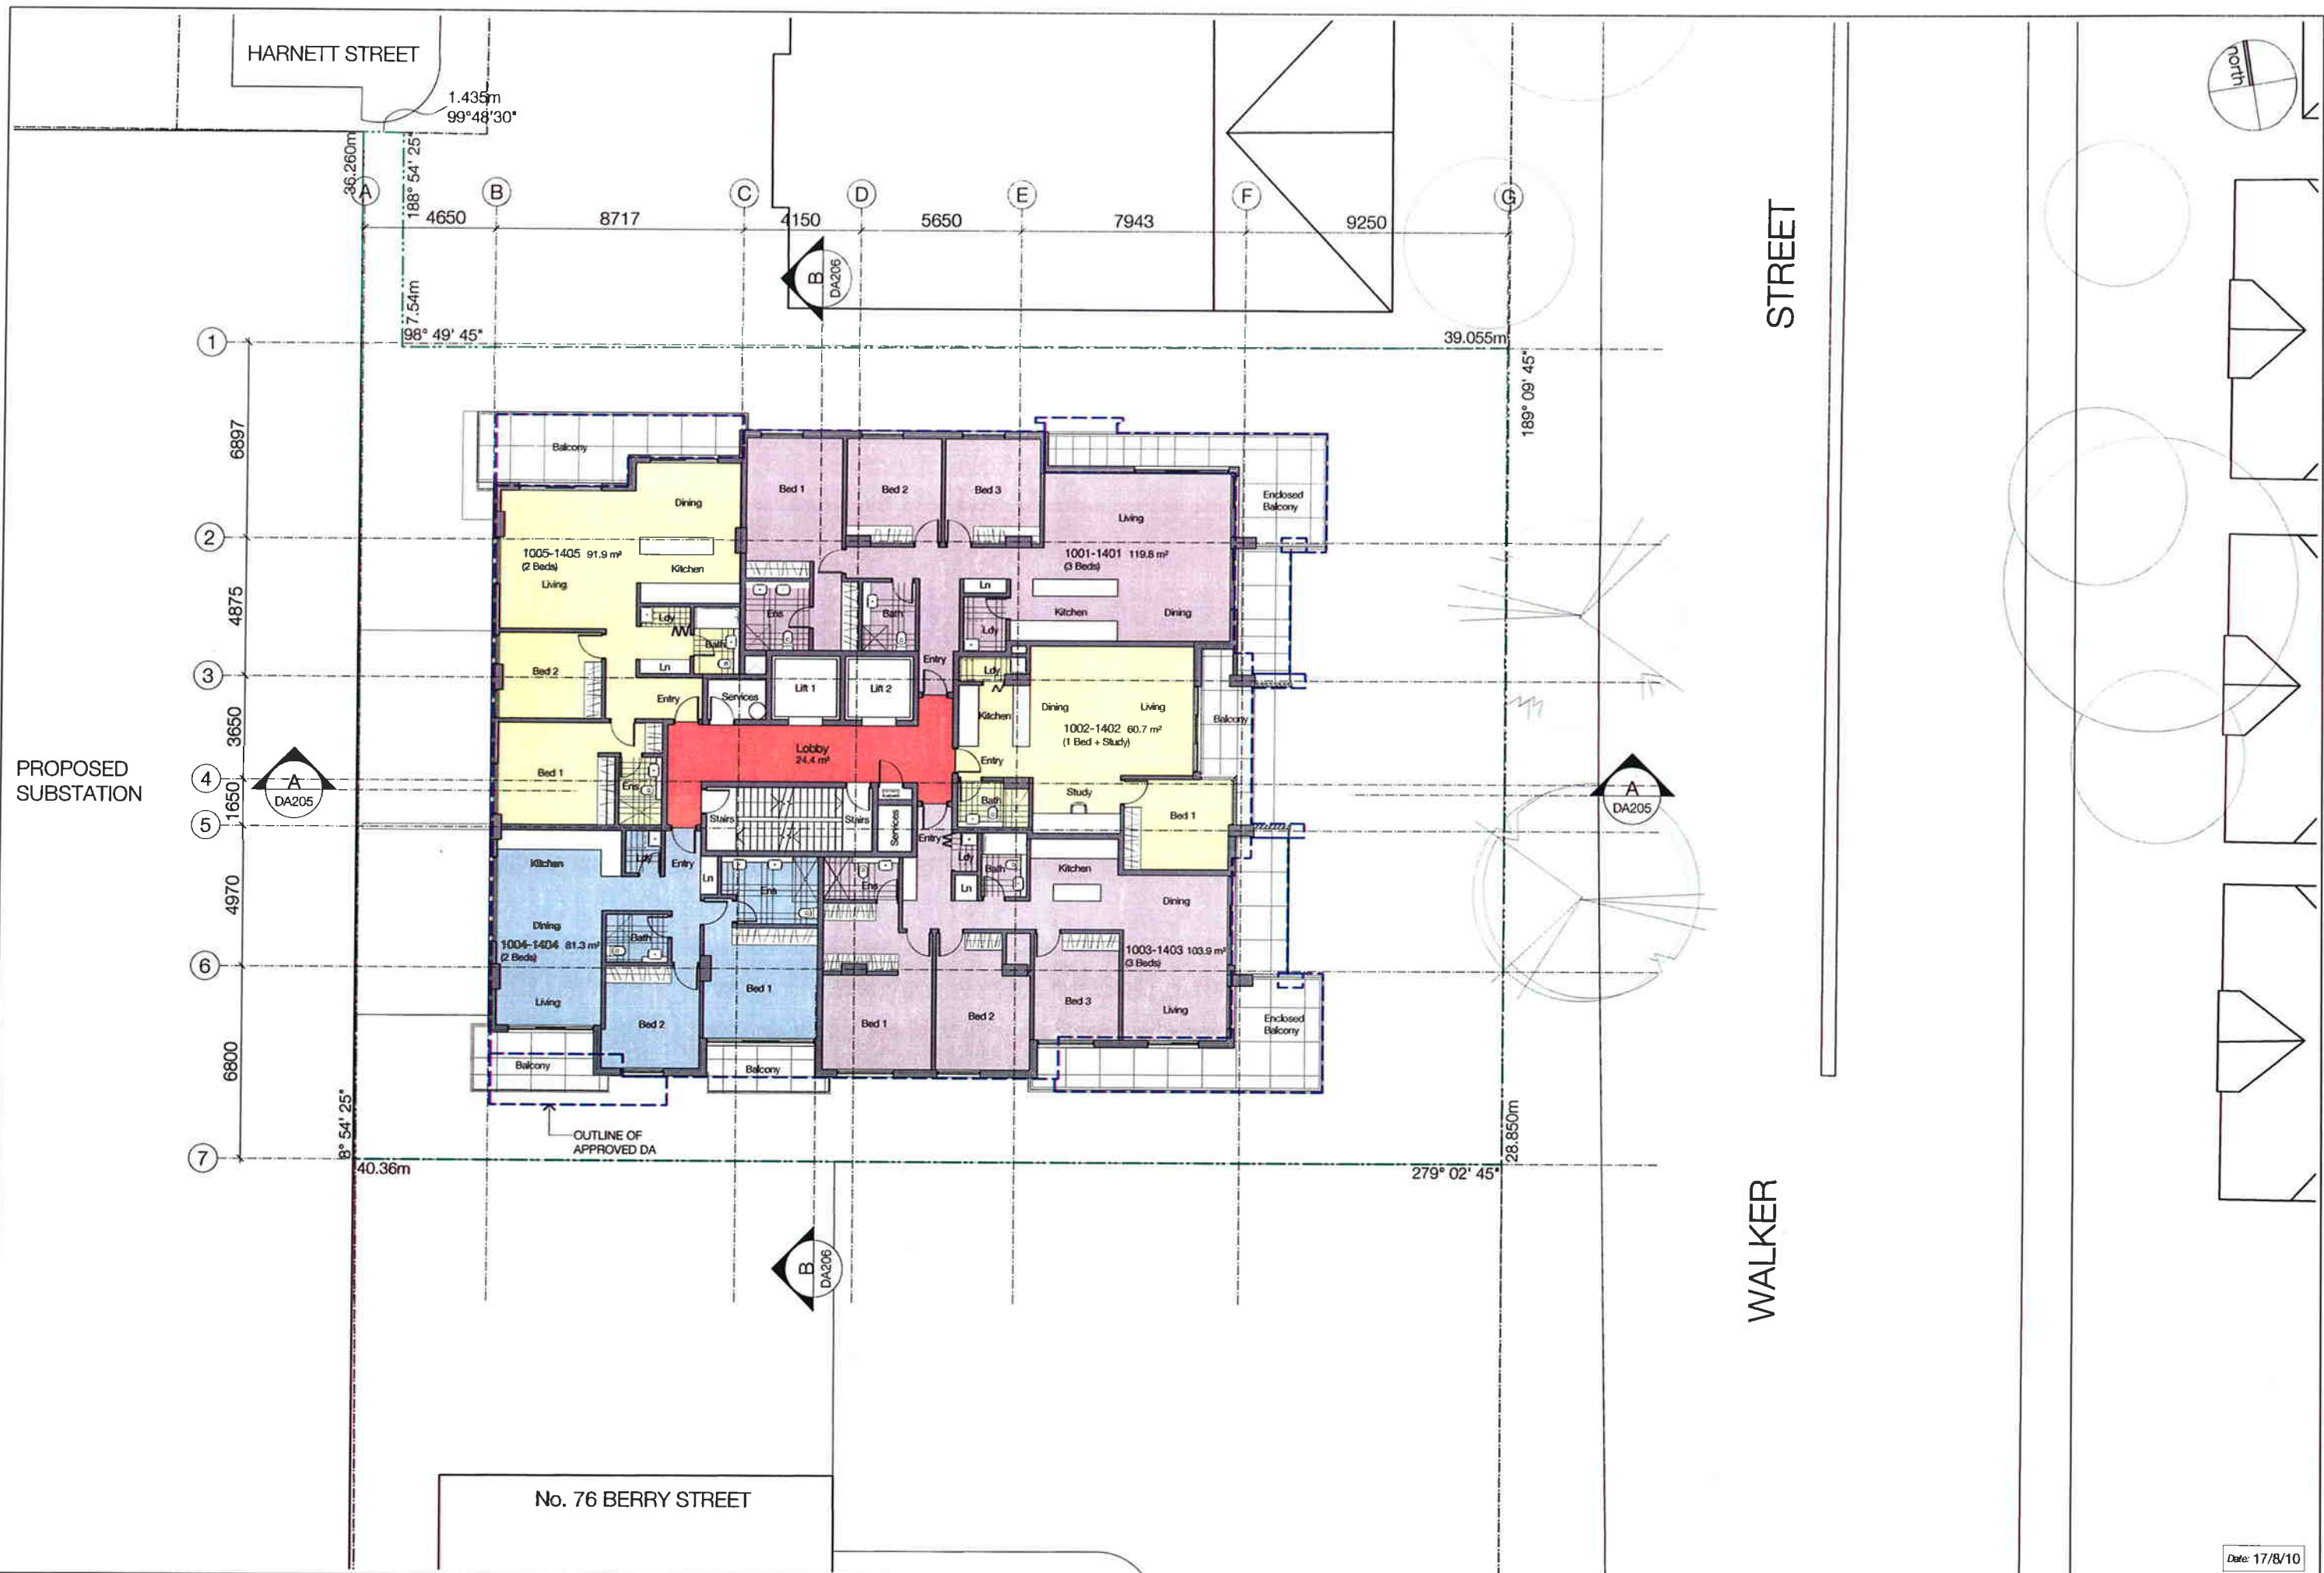

Date: 17/8/10




ARCHITECT
SPENCE PEARSON architects
 22/43 Bridge Road, Stanmore
 T: 9550 2577 F: 9550 1721 E: mark@SParchitects.com.au



PROJECT
 Proposed Residential Development
 136-140 Walker Street
 North Sydney

DRAWN KN	DESIGN MS	SCALE 1:200 @ A3	DATE 15/08/10
TITLE Levels 10-14 Floor Plan			

DRAWING No. A112	REVISION No. B
----------------------------	--------------------------

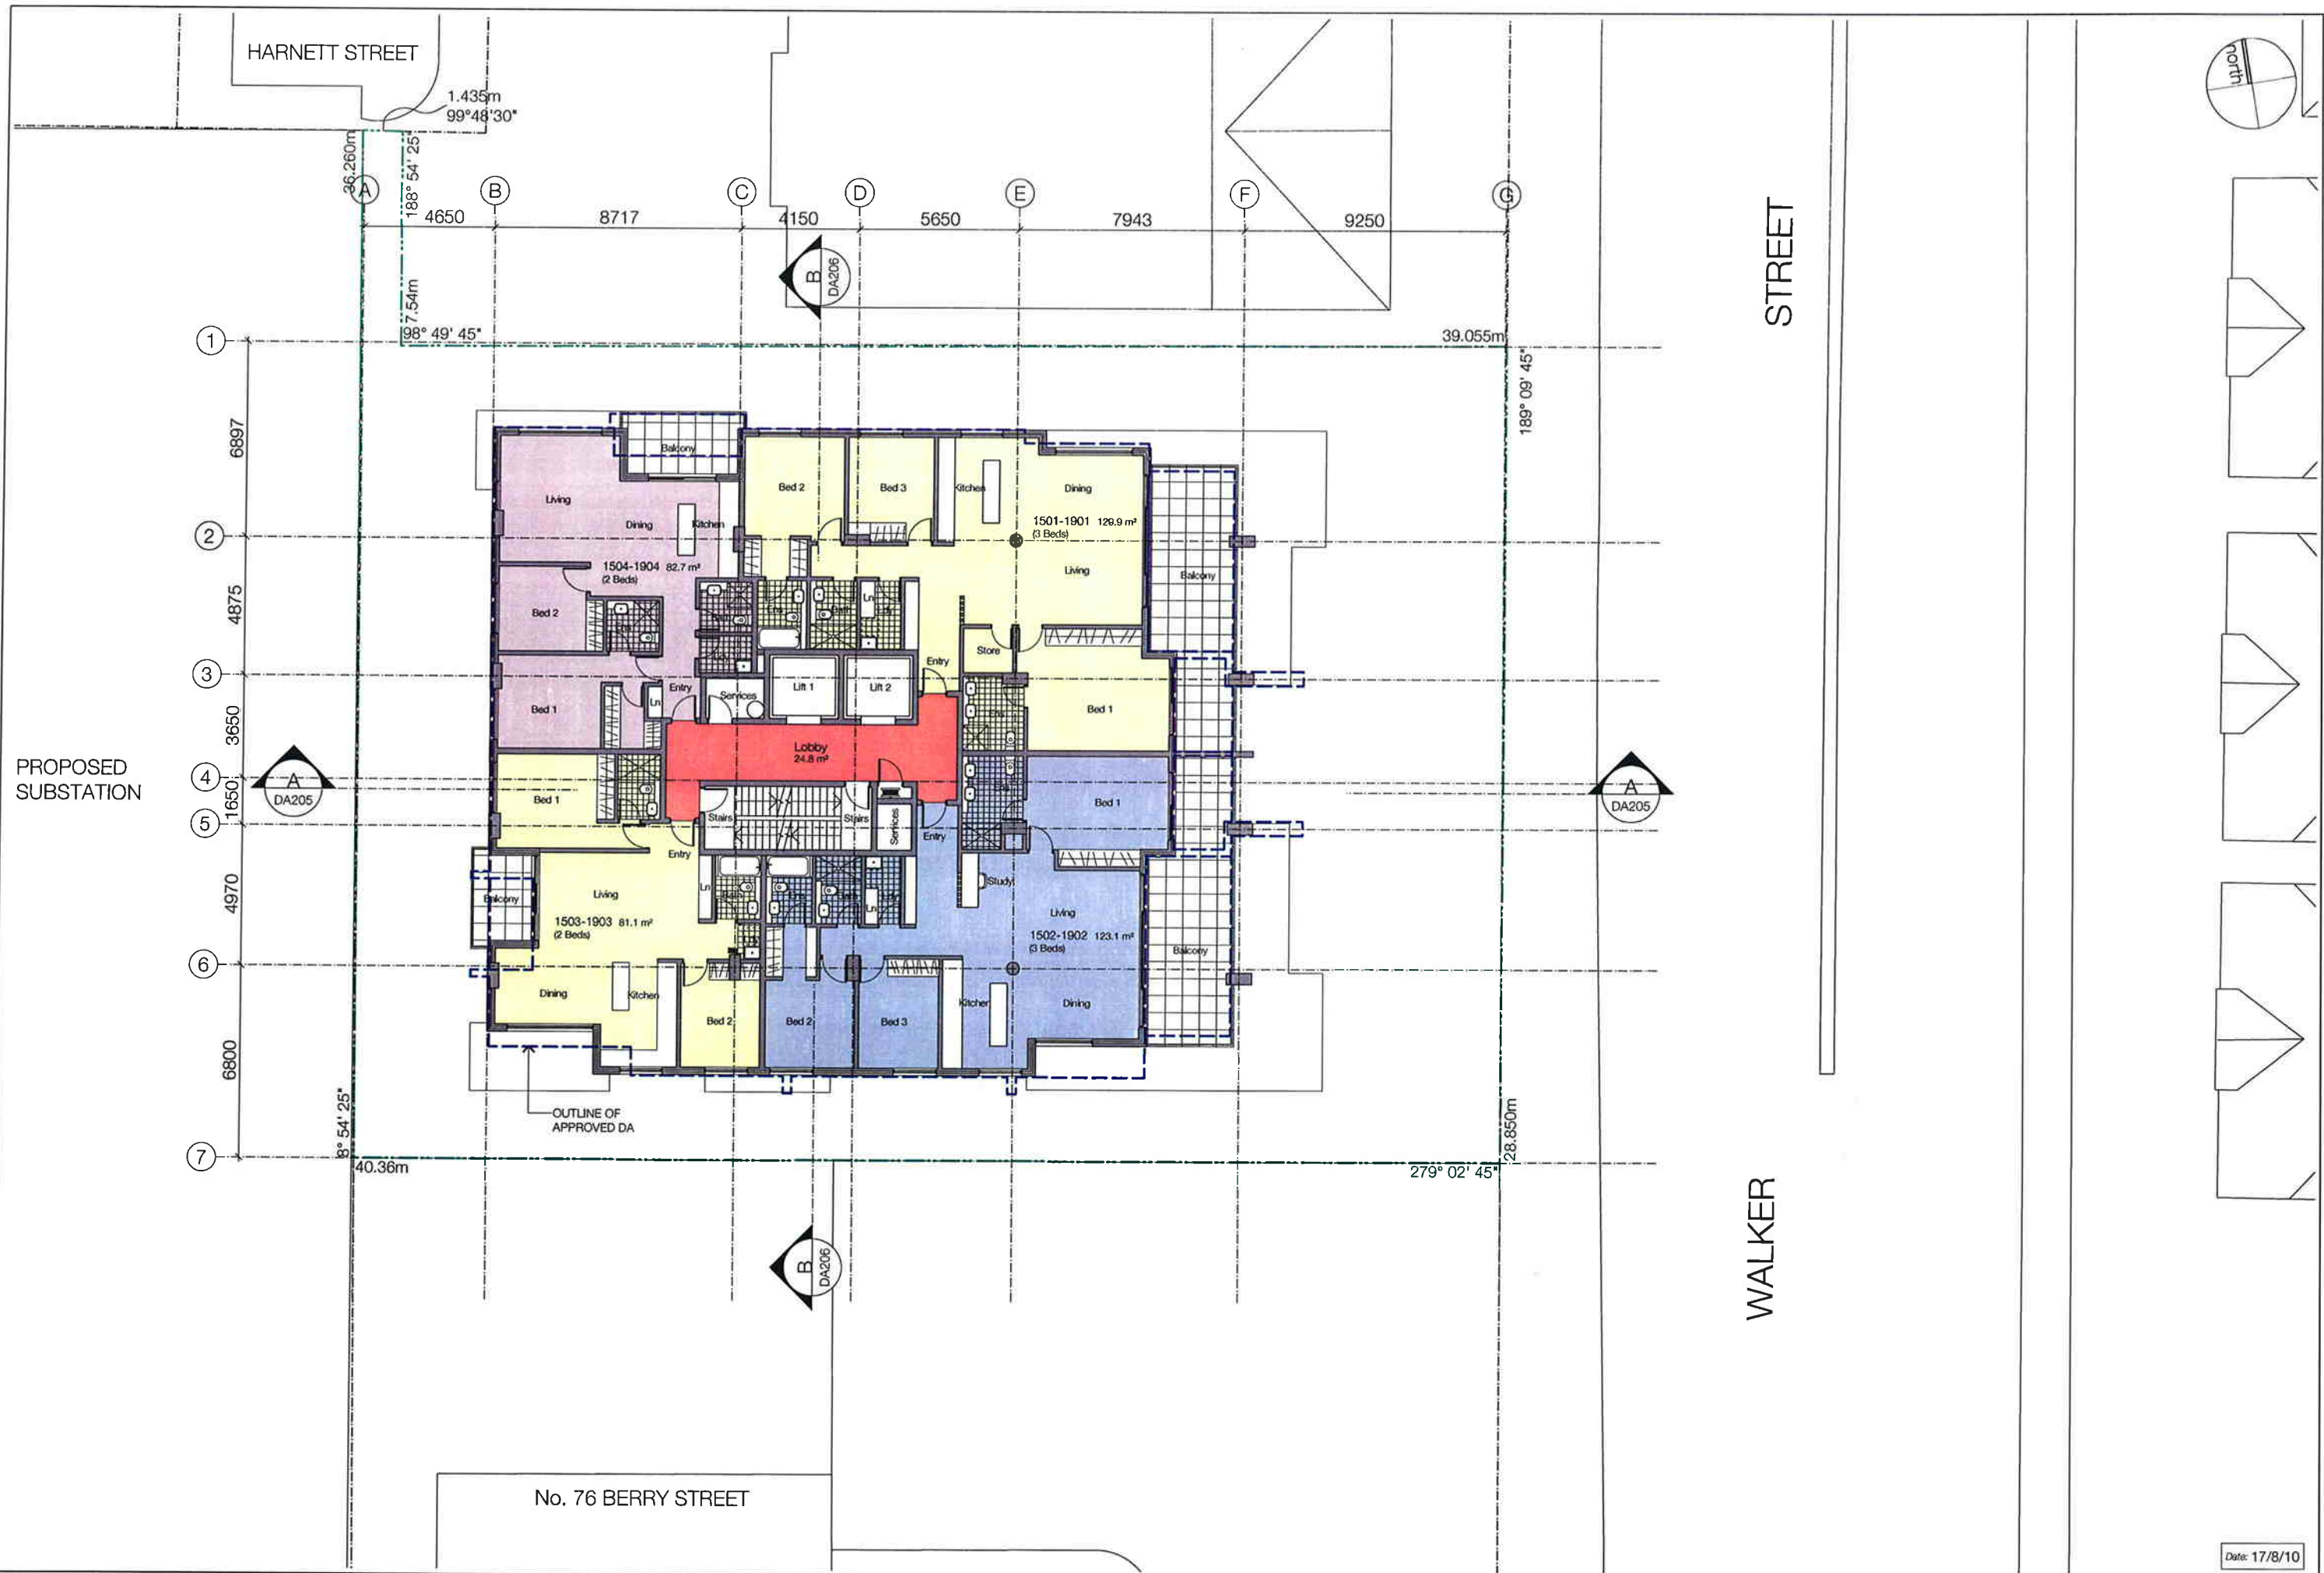

Date: 17/8/10




ARCHITECT
SPENCE PEARSON architects
 22/43 Bridge Road, Stanmore
 T: 9550 2577 F: 9550 1721 E: mark@SParchitects.com.au






PROJECT
Proposed Residential Development
 136-140 Walker Street
 North Sydney

DRAWN KN	DESIGN MS	SCALE 1:200 @ A3	DATE 15/08/10
TITLE Levels 15-19 Floor Plan			

DRAWING No.	REVISION No.
A113	B

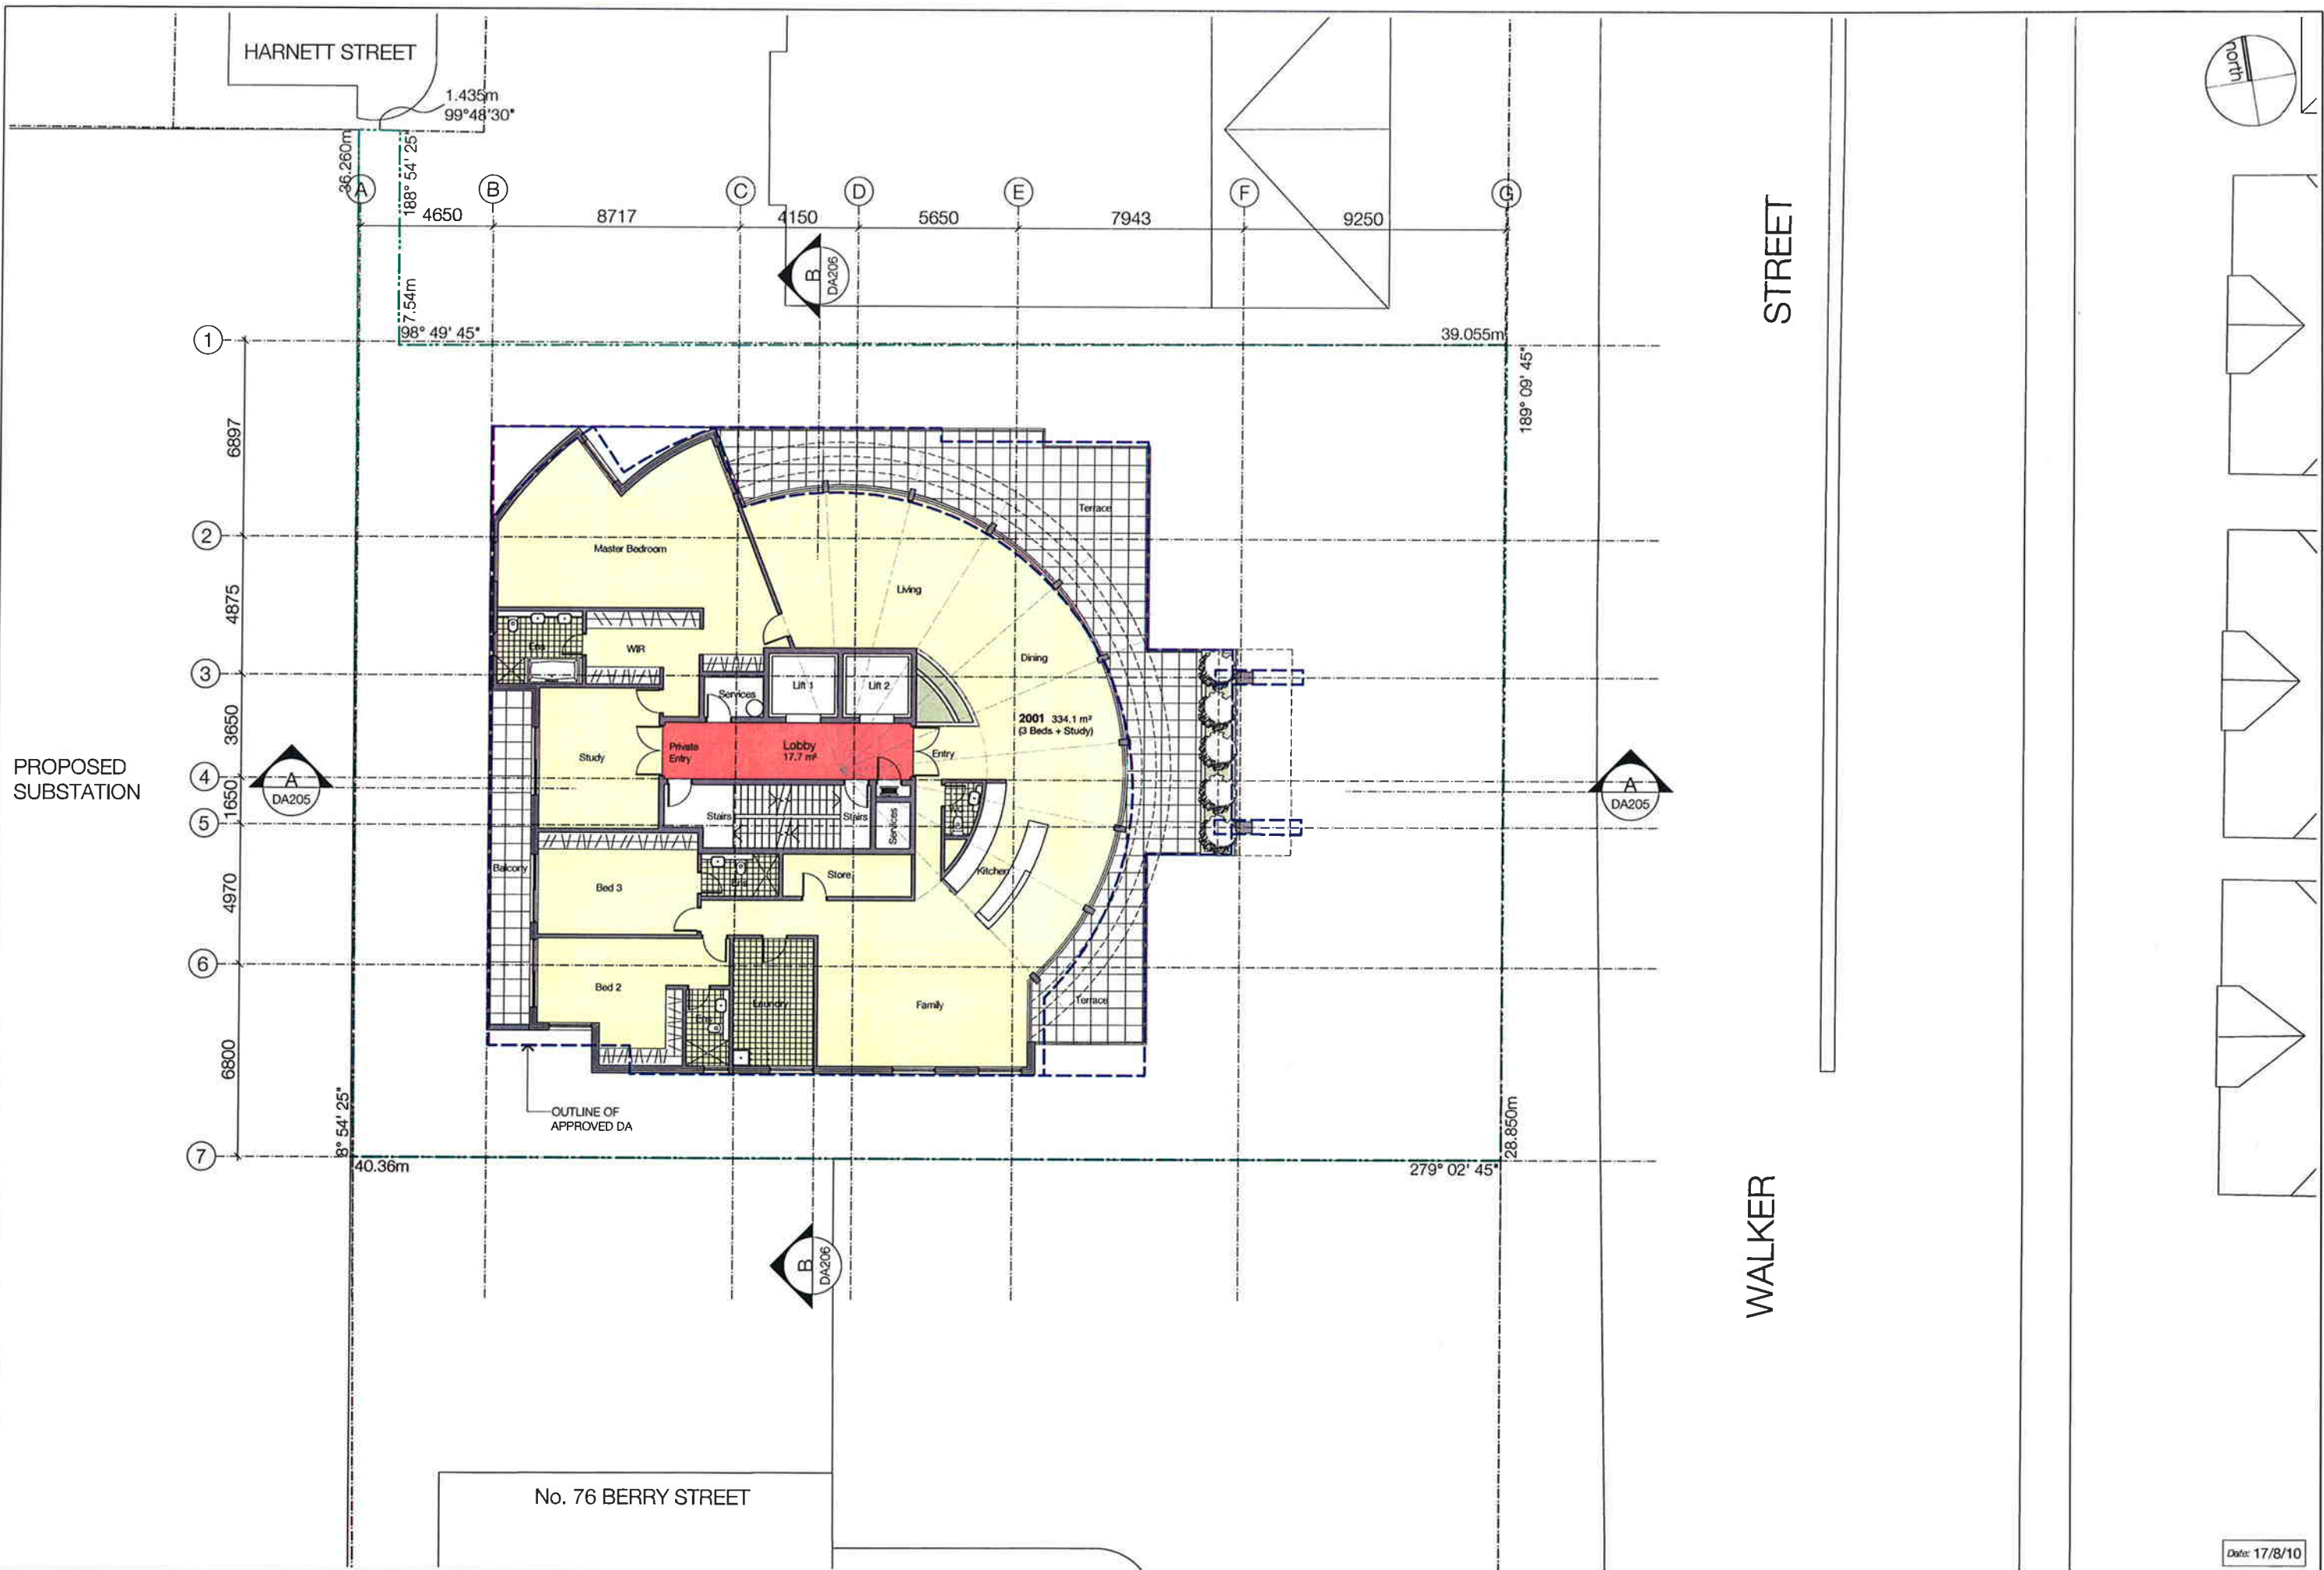

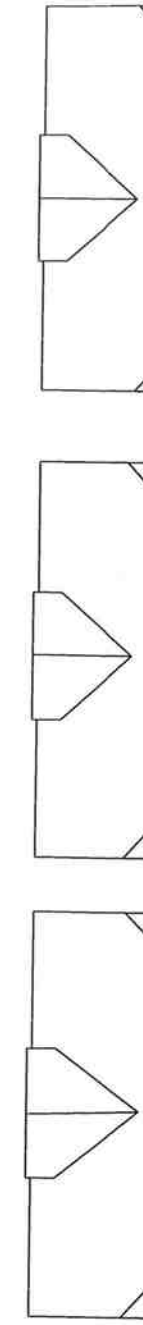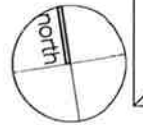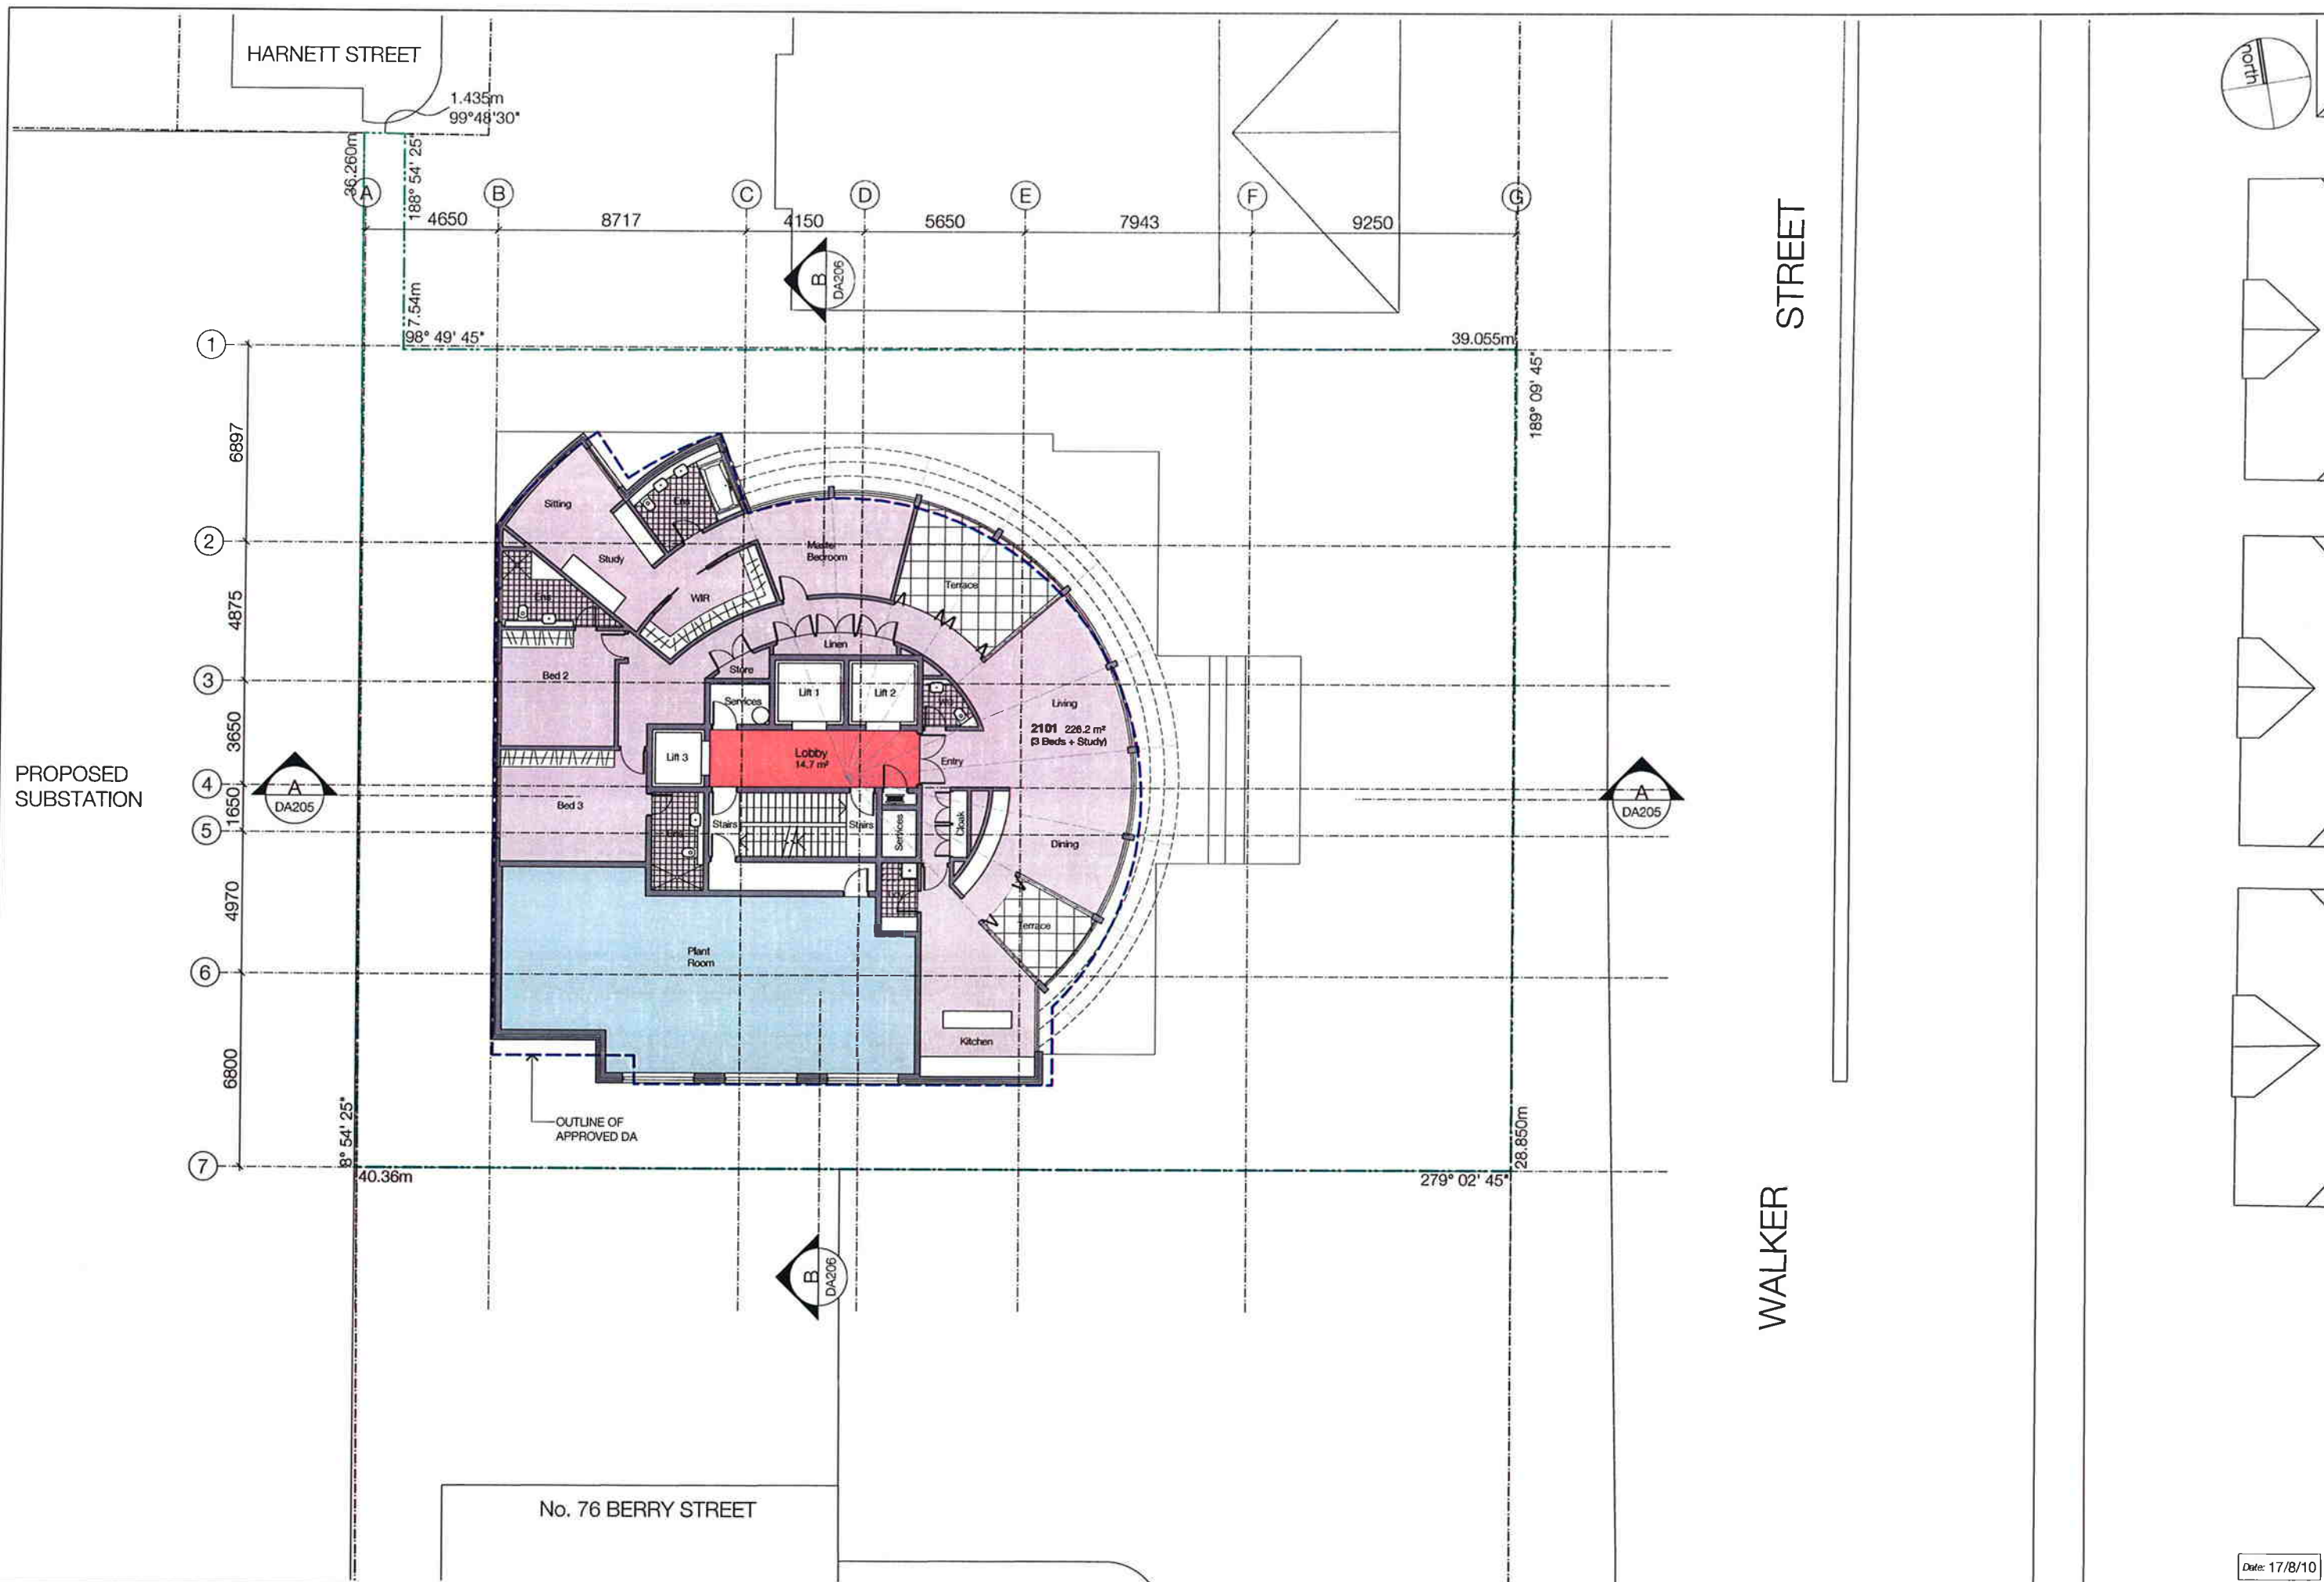

Date: 17/8/10






ARCHITECT
SPENCE PEARSON architects
 22/43 Bridge Road, Stanmore
 T: 9550 2577 F: 9550 1721 E: mark@SParchitects.com.au



PROJECT
 Proposed Residential Development
 136-140 Walker Street
 North Sydney

DRAWN KN	DESIGN MS	SCALE 1:200 @ A3	DATE 15/08/10
TITLE Level 21 Floor Plan			


DRAWING No. A115	REVISION No. B
-----------------------------------	---------------------------------

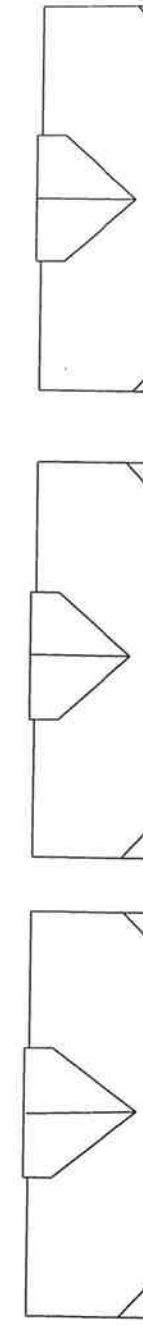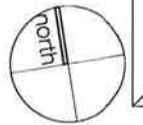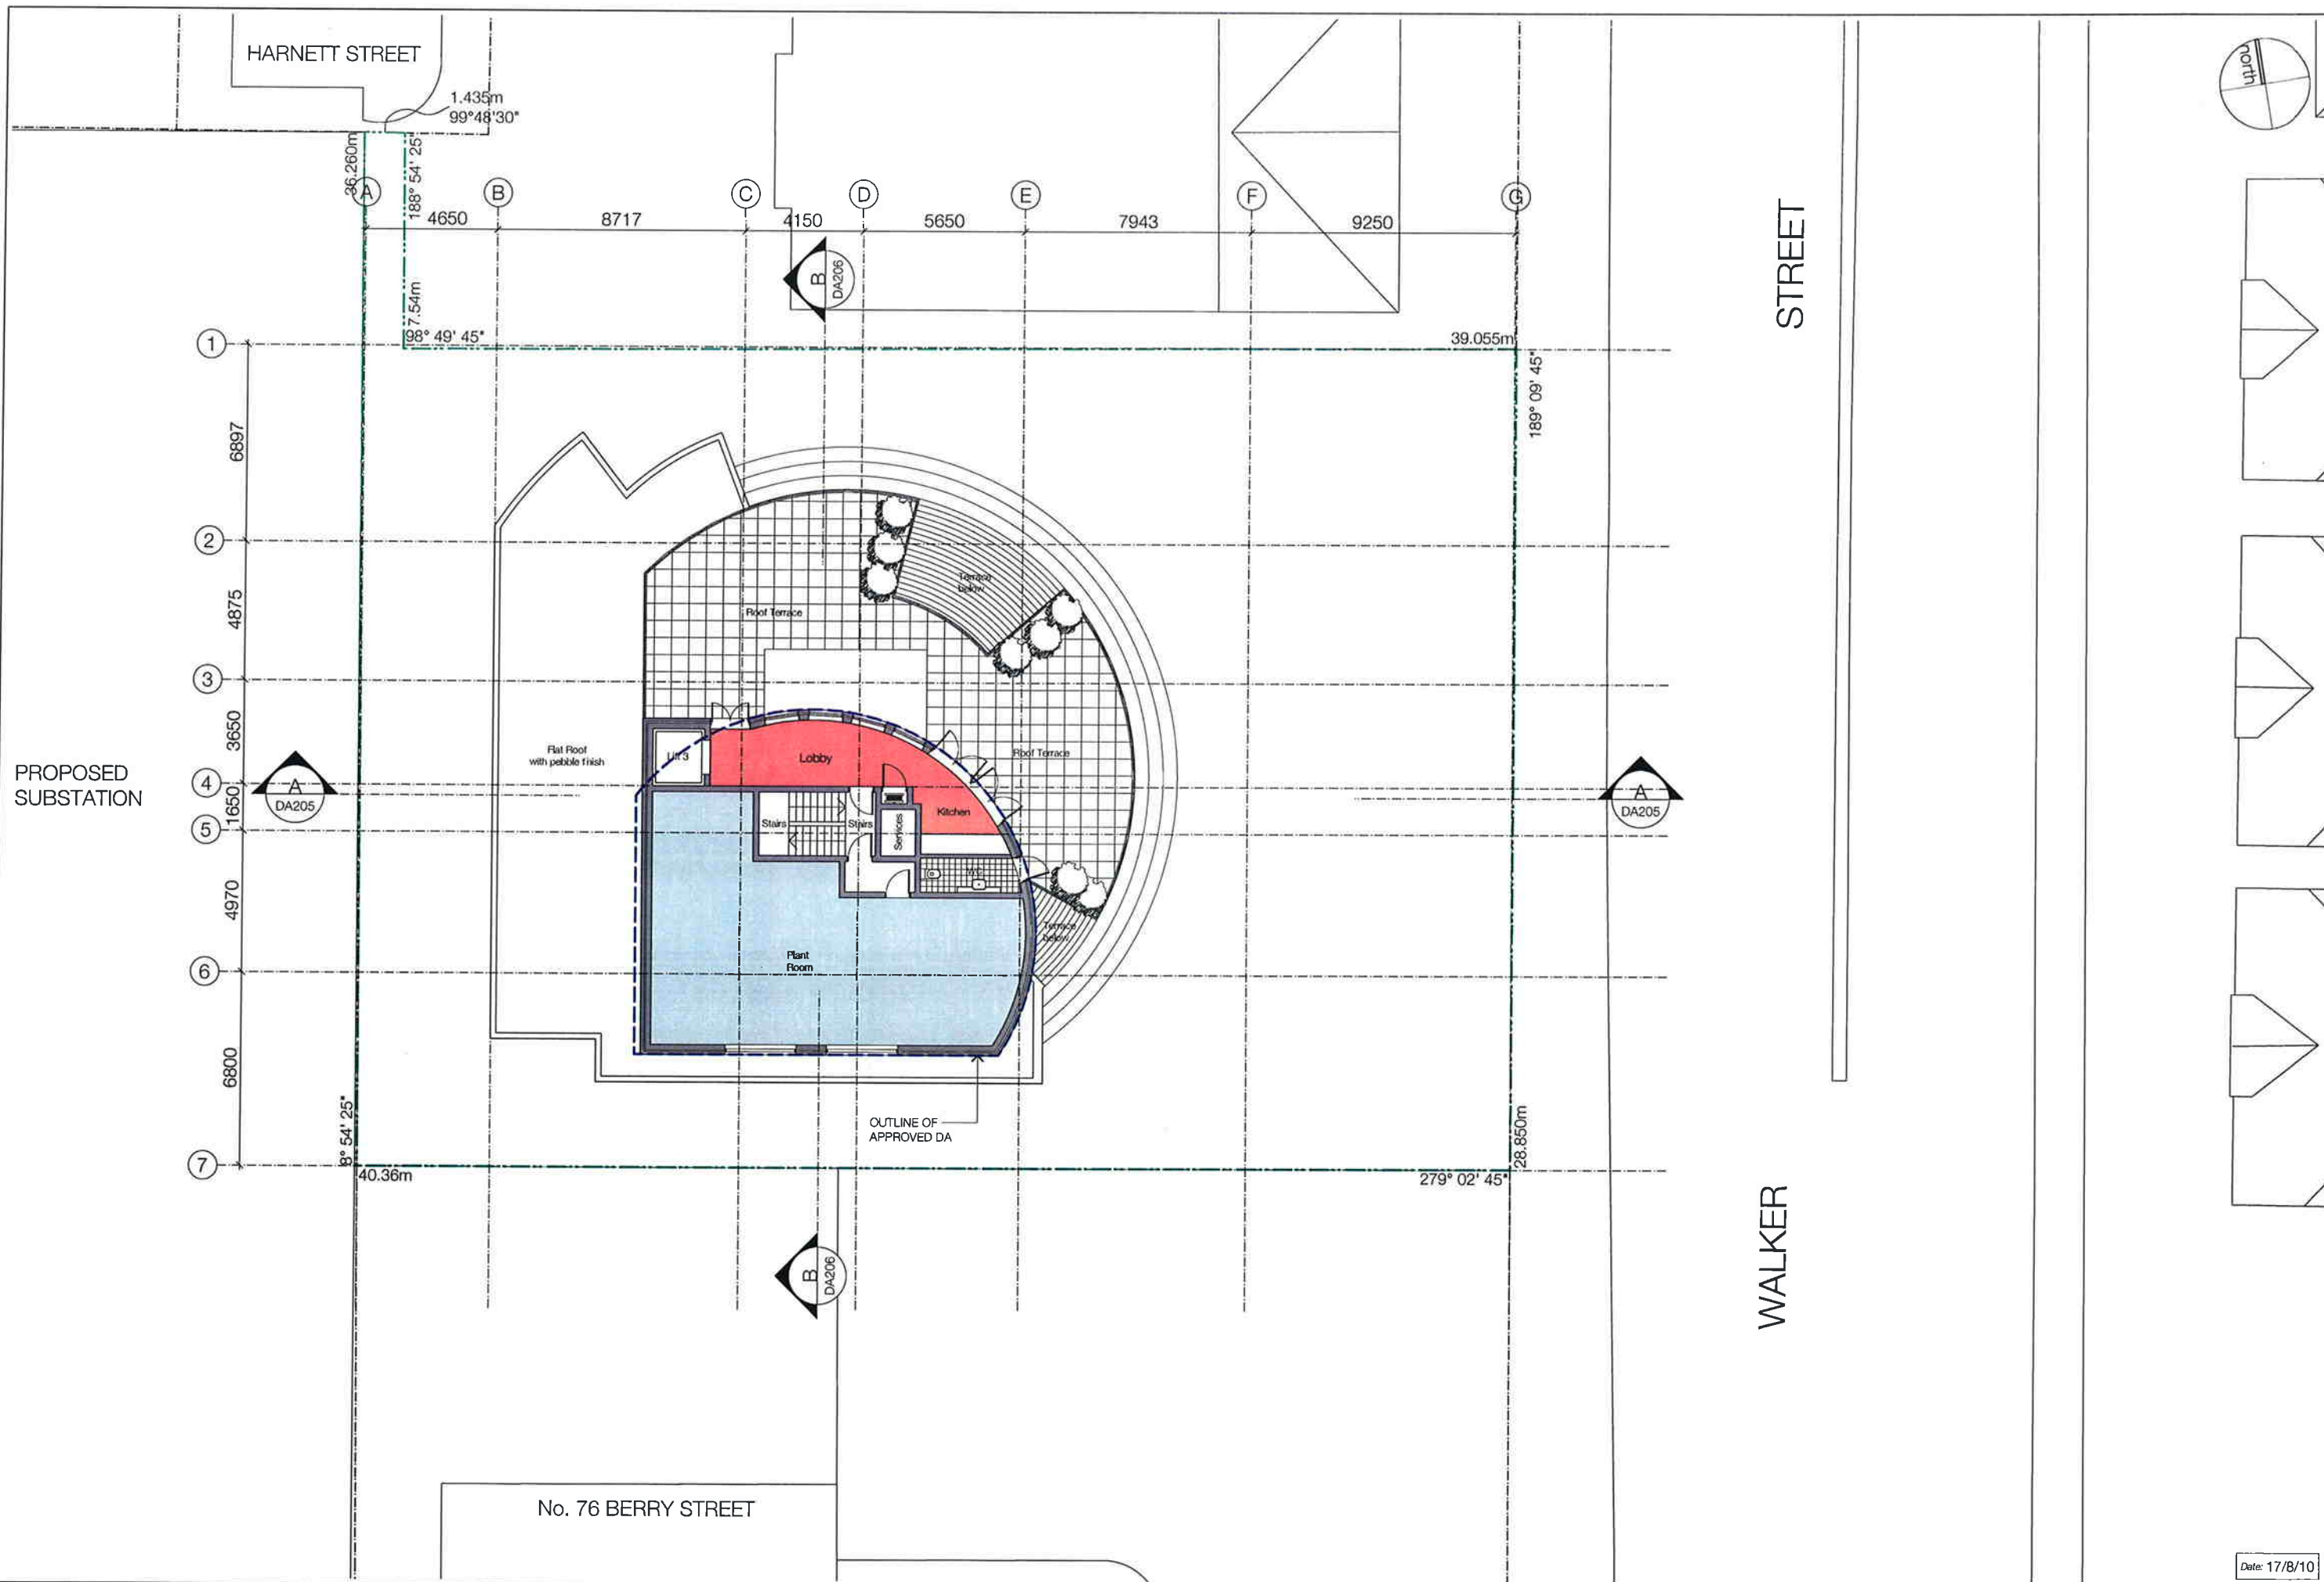


Date: 17/8/10




East Elevation

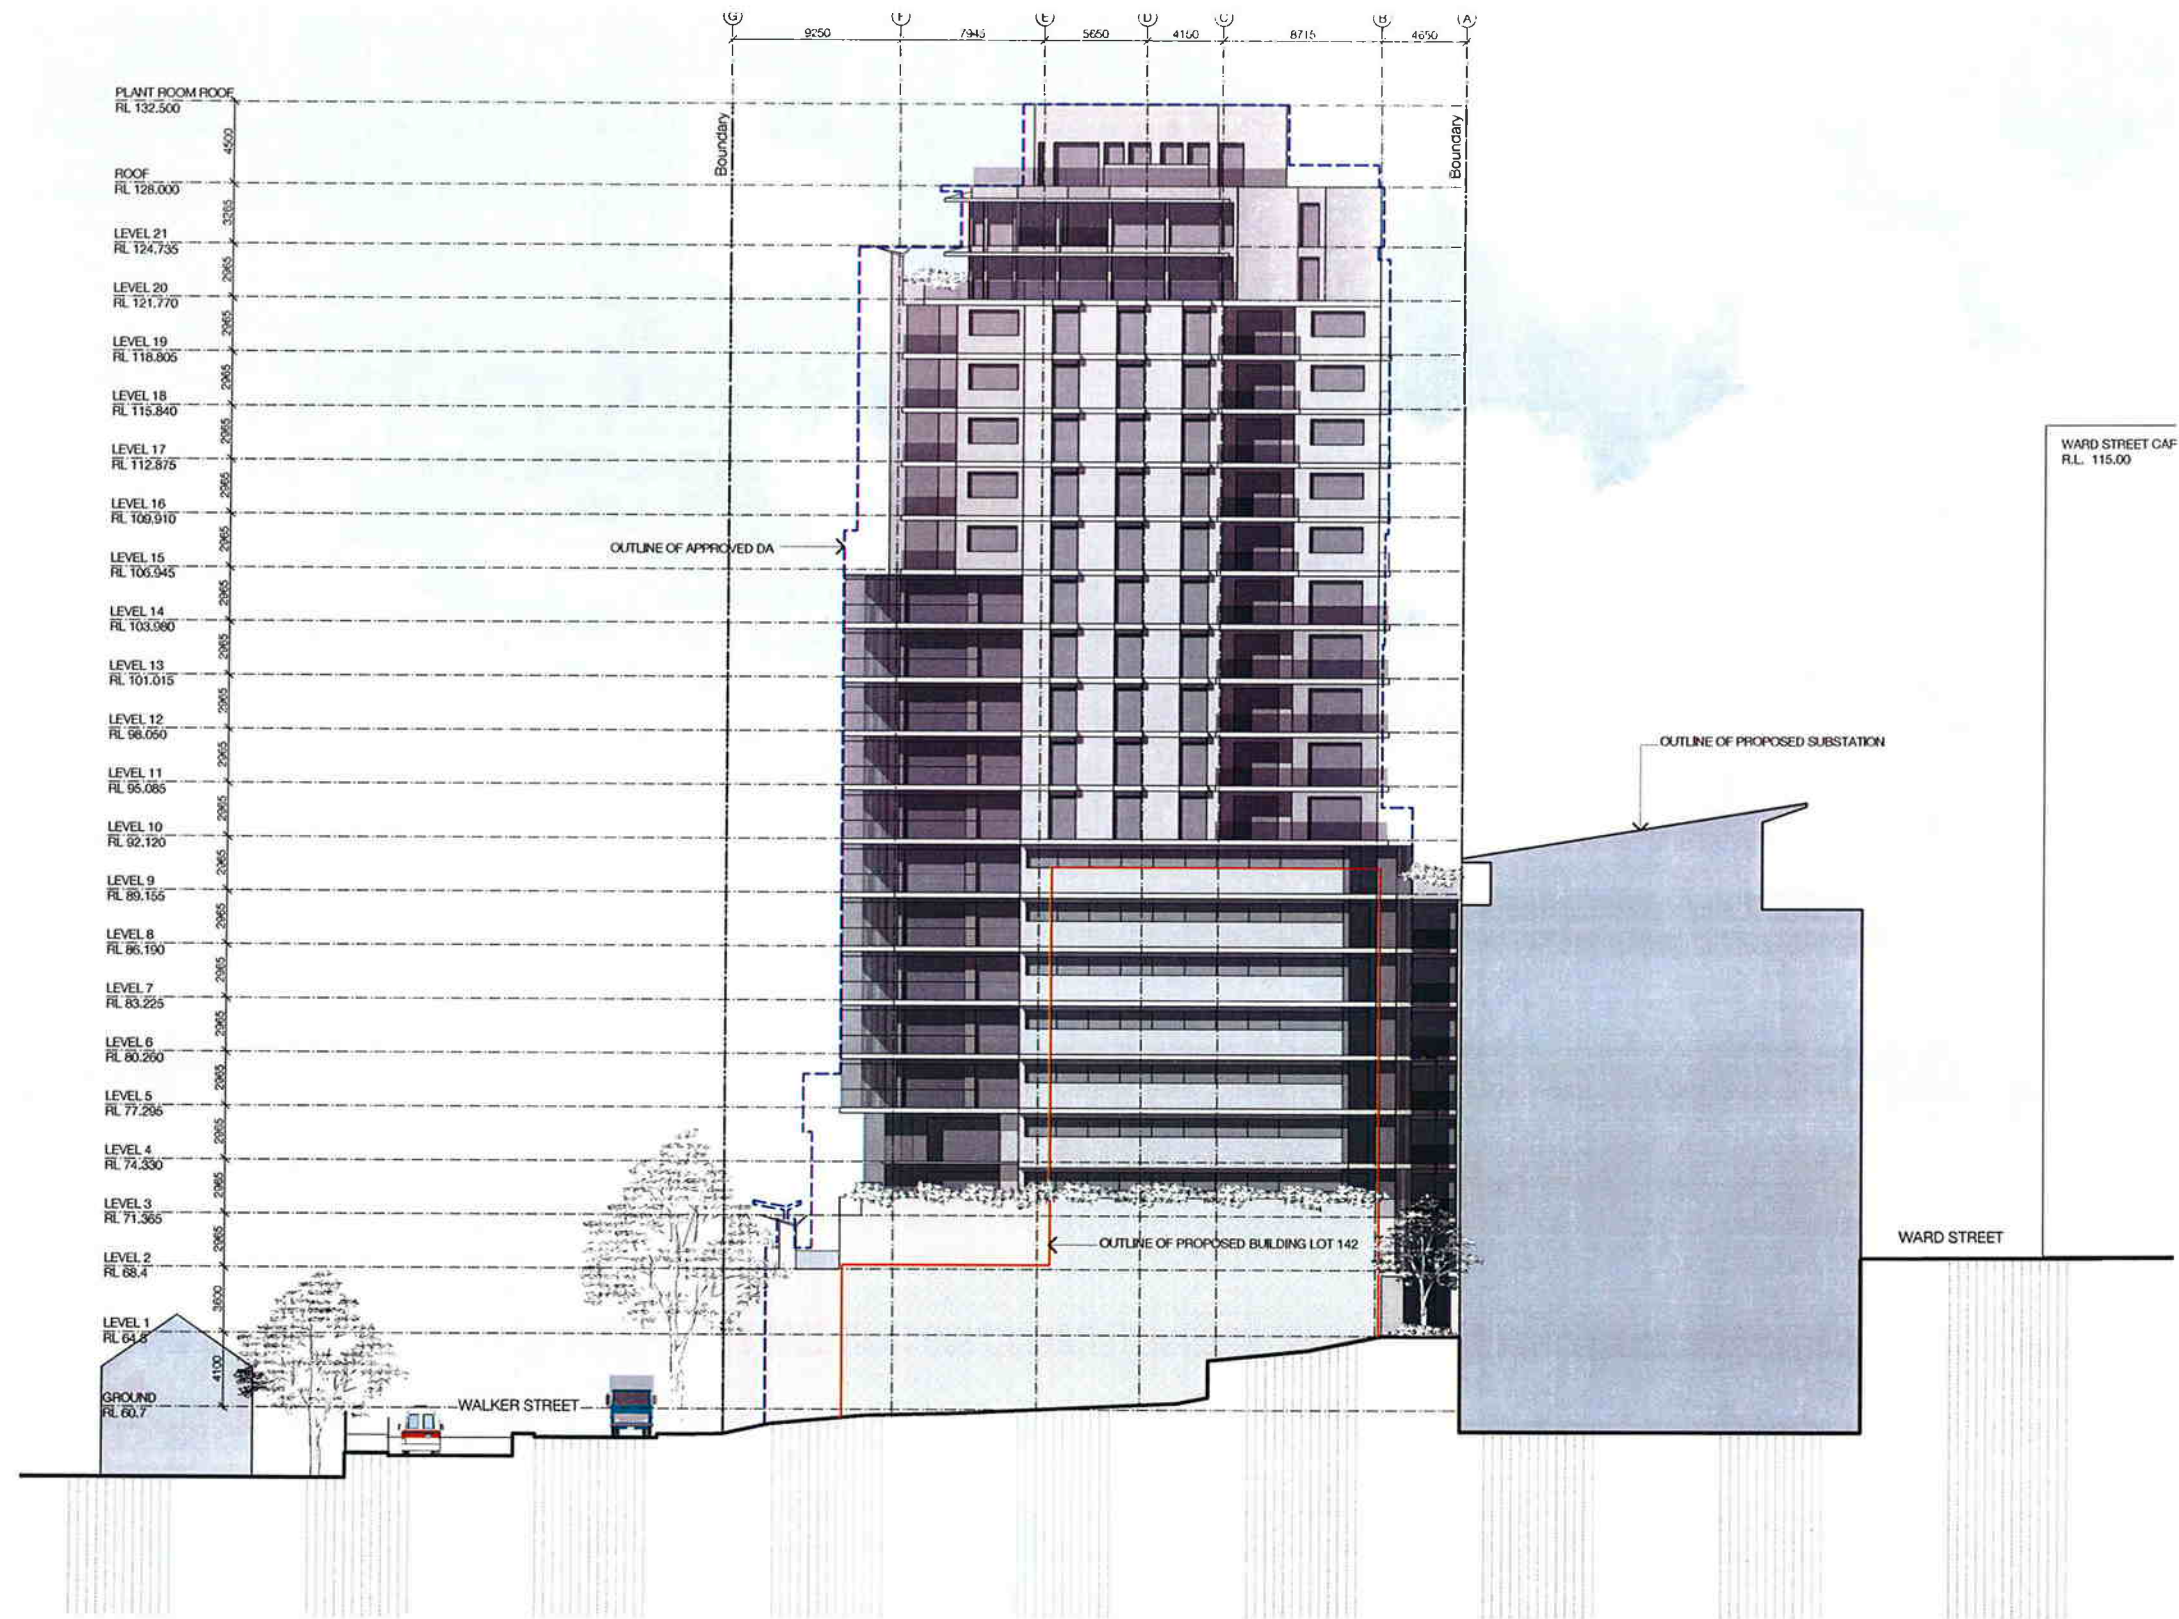


North Elevation

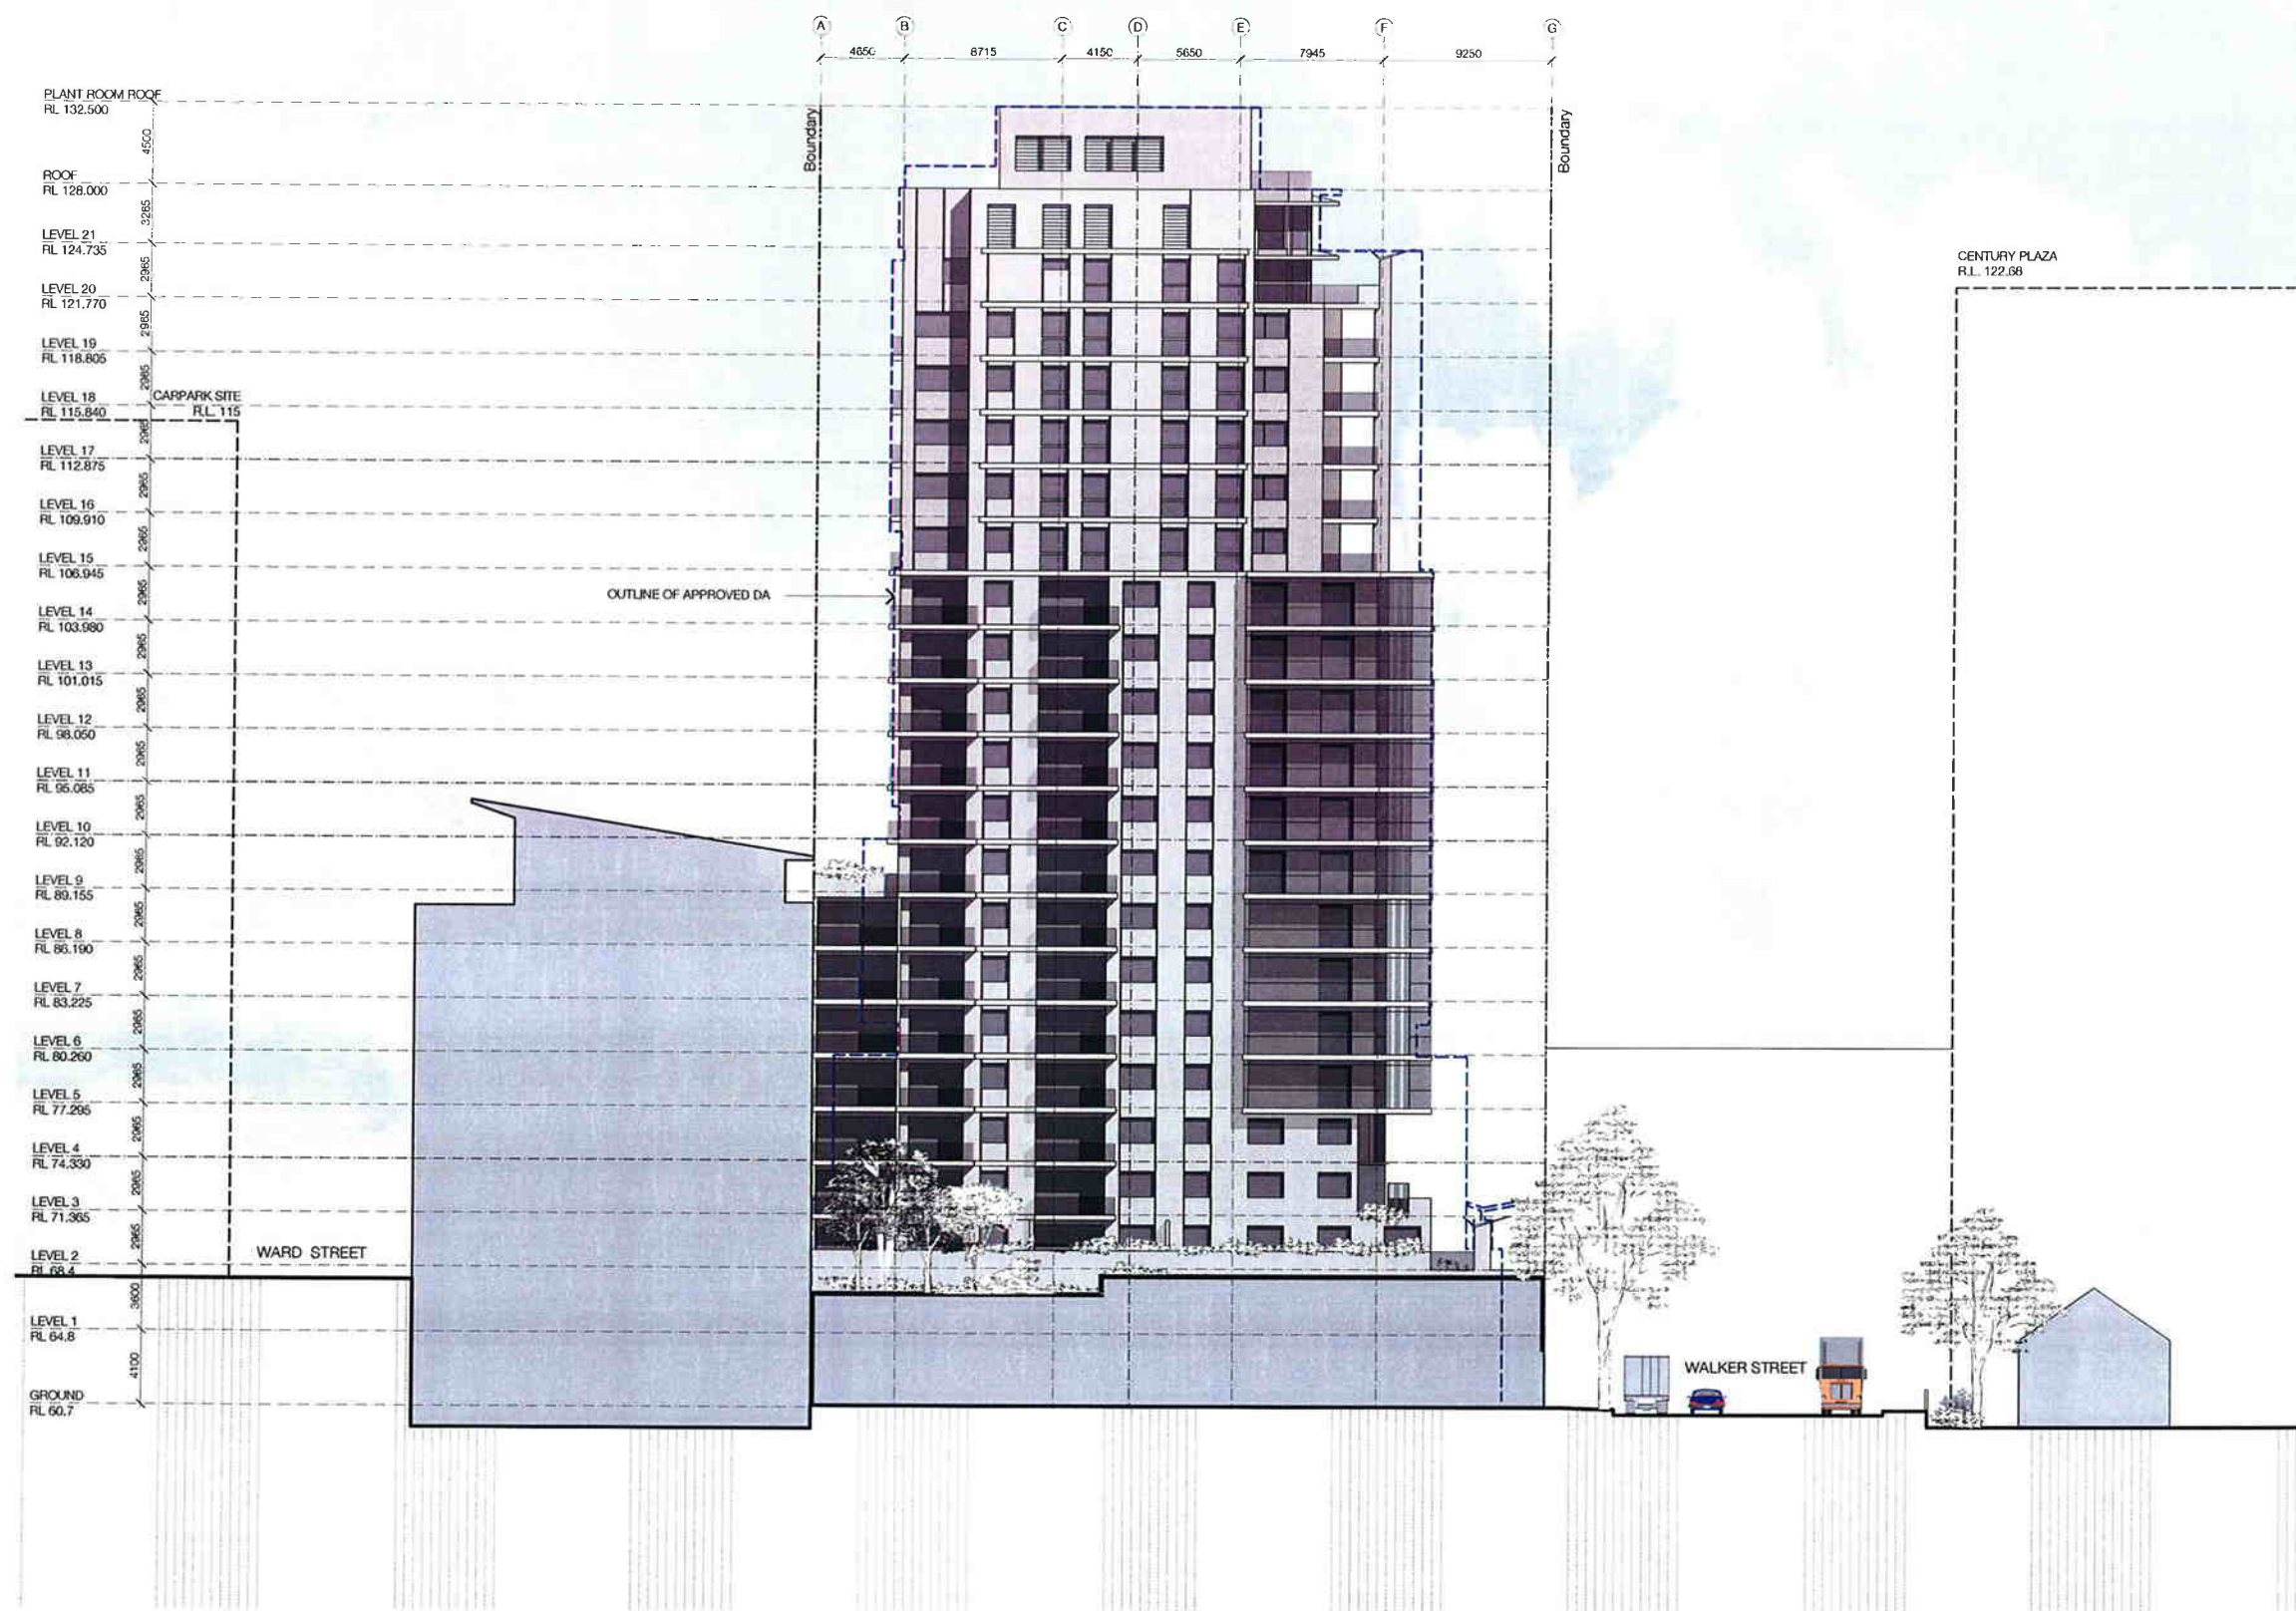

South Elevation

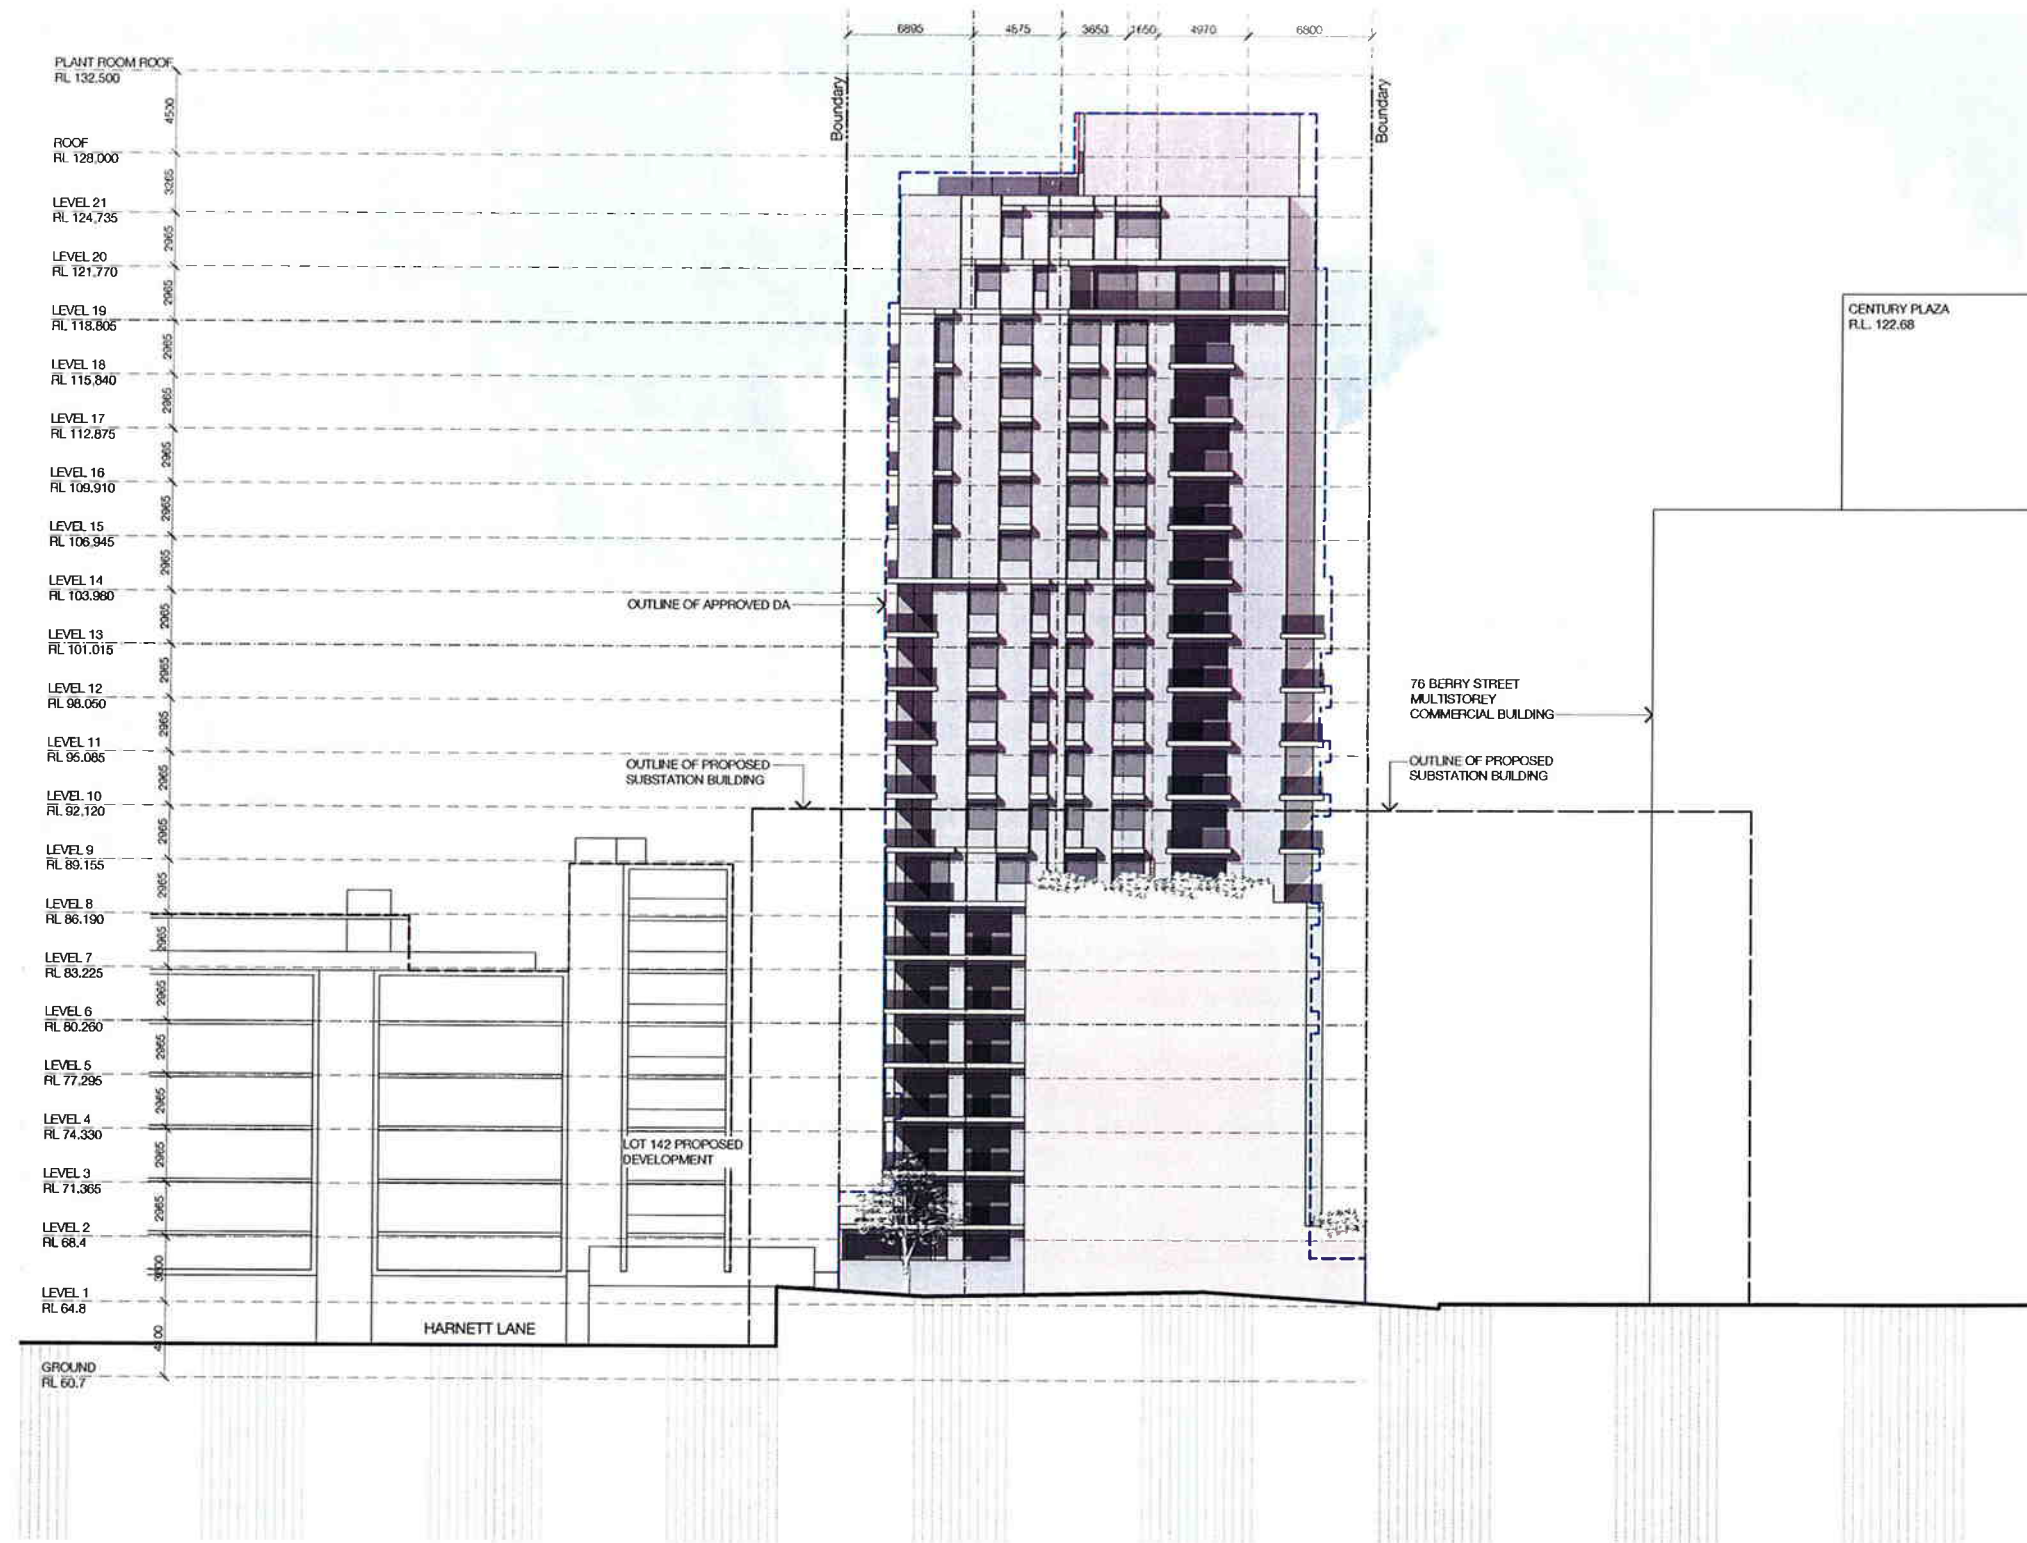

West Elevation

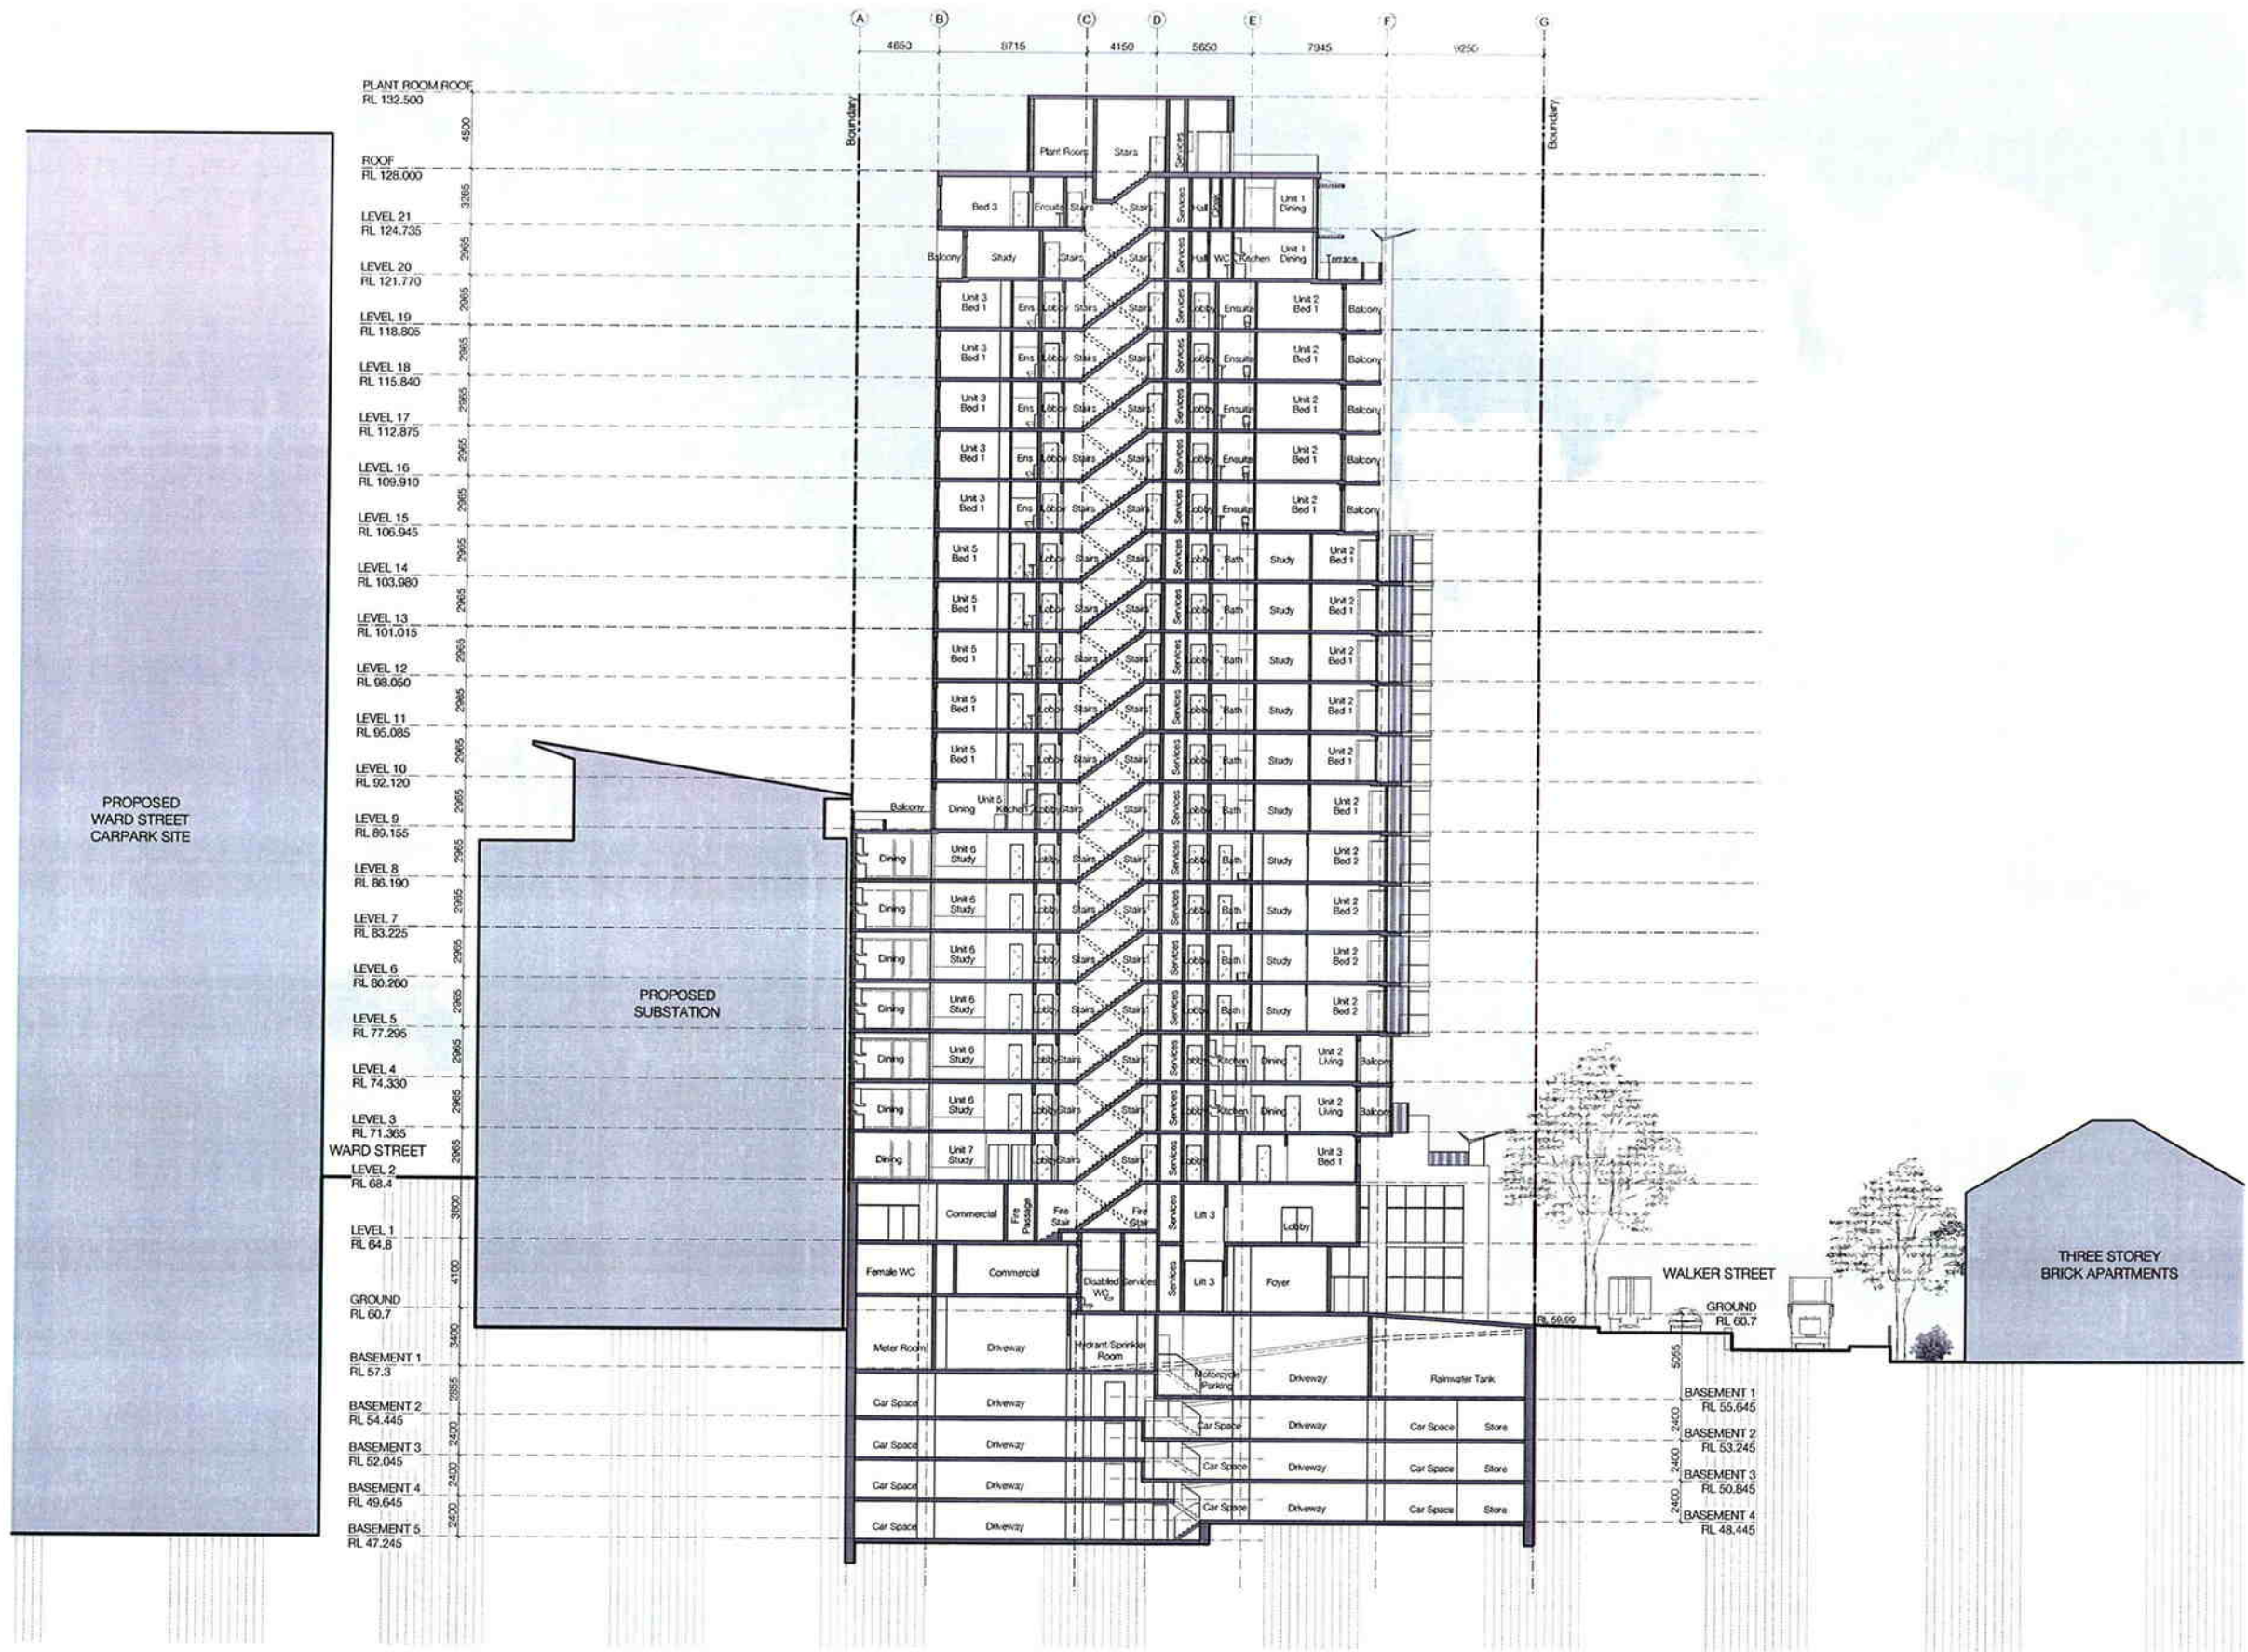

Date: 17/8/10




ARCHITECT
SPENCE PEARSON architects
 22/43 Bridge Road, Stanmore
 T: 9550 2577 F: 9550 1721 E: mark@SParchitects.com.au



PROJECT
Proposed Residential Development
 136-140 Walker Street
 North Sydney

DRAWN SF	DESIGN MS	SCALE 1:400 @ A3	DATE 15/08/10
TITLE Section A-A			

DRAWING No. A205	REVISION No. B
----------------------------	--------------------------

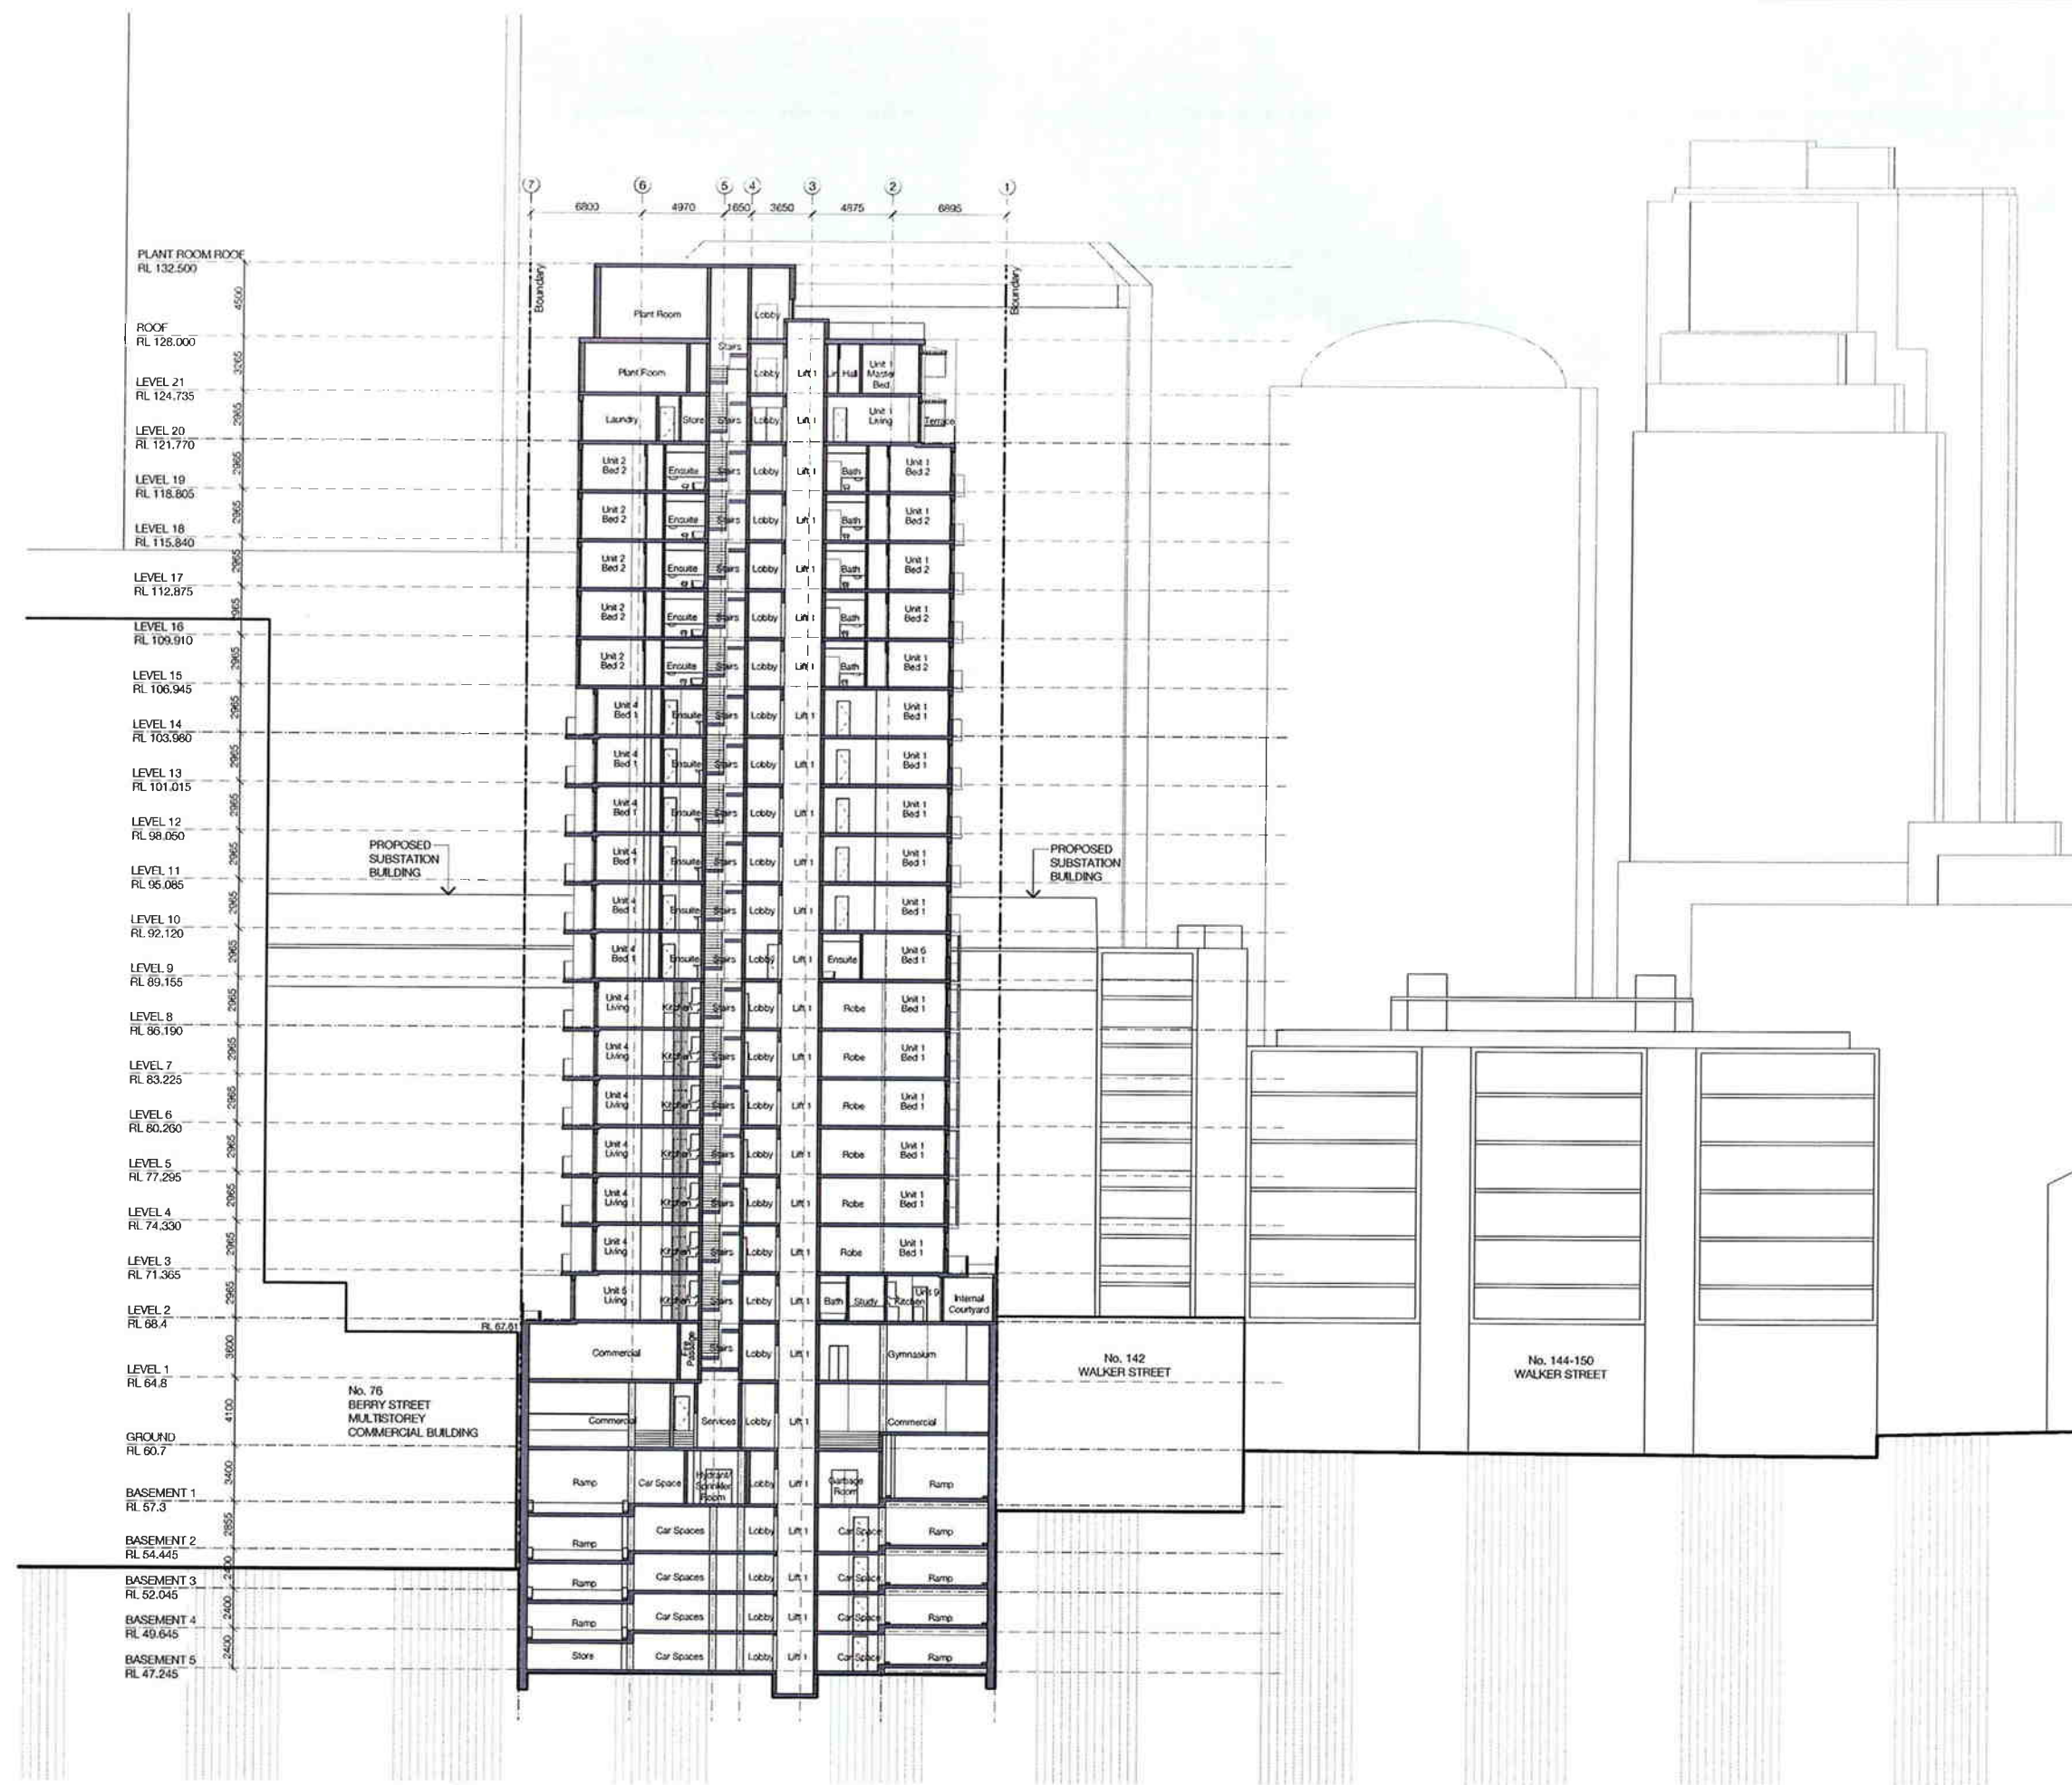

Date: 17/8/10



ARCHITECT
SPENCE PEARSON architects
 22/43 Bridge Road, Stanmore
 T: 9550 2577 F: 9550 1721 E: mark@SParchitects.com.au



PROJECT
 Proposed Residential Development
 136-140 Walker Street
 North Sydney

DRAWN SF	DESIGN MS	SCALE 1:400 @ A3	DATE 15/08/10	DRAWING No. A206	REVISION No. B
TITLE Section B-B					