


# PROPOSED REFURBISHMENTS & ADDITIONS TO SWAB BUILDING

## ROYAL RANDWICK RACECOURSE, ALISON ROAD

### RANDWICK NSW 2031

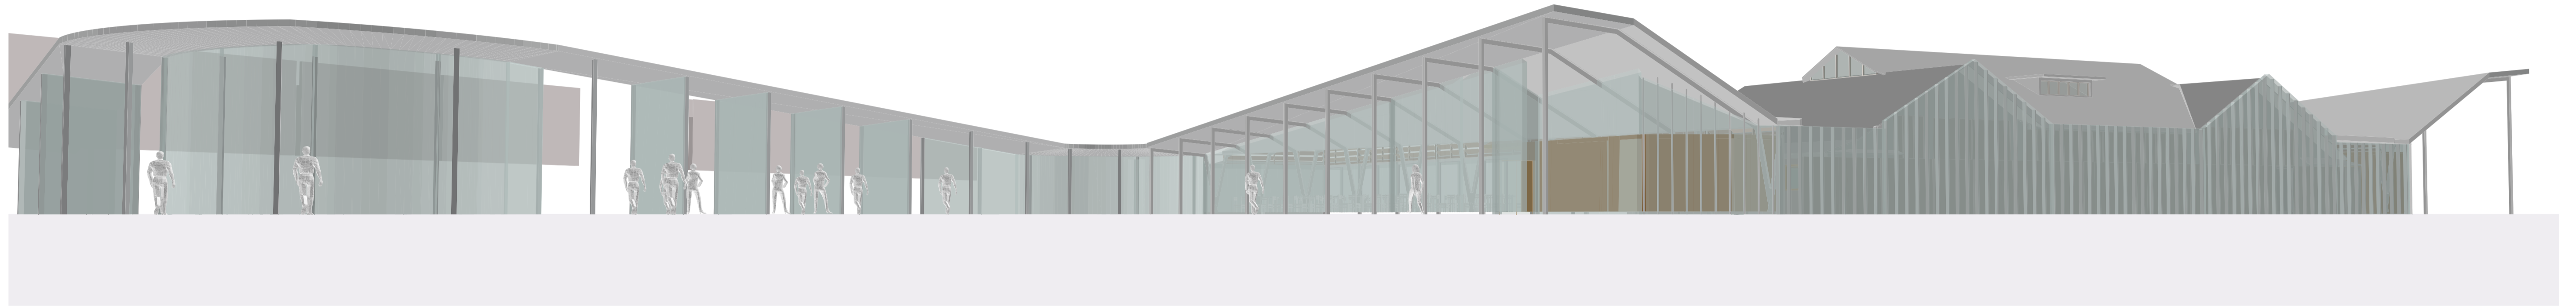

#### DRAWING LIST

Code	Description	Scale at A1
A - 000	General Information	
A - 000	COVER SHEET / DRAWING LIST / LEGEND	NTS
A - 010	Site Plans	
A - 010	SITE PLAN	1:200
A - 011	SITE ELEVATIONS	1:200
A - 100	Plans	
A - 100	GROUND FLOOR PLAN	1:100
A - 101	ROOF PLAN	1:100
A - 200	Elevations	
A - 200	NORTH & SOUTH ELEVATIONS	1:100
A - 201	WEST & EAST ELEVATIONS	1:100
A - 300	Sections	
A - 300	CROSS & LONGITUDINAL SECTIONS	1:100
A - 400	Materials & Finishes Sample Board	NTS
A - 1000	Existing Drawings	
A - 1000	EXISTING DRAWINGS TITLE SHEET	NTS
A - 1001	GROUND FLOOR & ROOF PLANS	1:100
A - 1002	ELEVATIONS & SECTIONS	1:100

#### LEGEND

Legend	Keyword/short Description
AC	Air Conditioning
BR	Face brickwork
CFB	Concrete broomed finish
CFH	Concrete honed finish
CFS	Concrete steel trowel finish
COS	Check On Site
CPT	Carpet
CT	Cooktop
CTW	Ceramic Wall Tiles
D	Dryer
DP	Down Pipe
EF	Extraction Fan
F	Fridge
FC	Set Fibre Cement 6mm
FFL	Finished Floor Level
GCB	Colour backed glass
GCL	Clear Glazing
GFR	Frosted Glazing
GLFP	Frameless Glass Door, Pivot
PC	Polished Concrete
MC	Metal Cladding
MLF	Metal Louvre- Fixed
MLO	Metal Operable Louvre
MR	Metal roof
MRBG1	Metal Roof Box Gutter Type 1
MW	Metal Windows
MWD	Metal Glass Door
MWF	Metal Window Fixed
MWL	Metal Window Louvres
MWR	Metal Roof & Siding Entry
MWS	Metal Window Sliding

MWSF	Metal Steel Portal Frame
MWTL	Metal Timber Louvres
RS	Roller Shutter
SD	Sliding Doors
SNK	Sink
SR	Slate Roofing
SS	Stainless Steel
TC1	Ceramic Tiles
TCL	Timber Column
TCS	Tiled Skirting
TF	Timber Floor
TI	Tactile Indicators
TLO	Timber Window Louvres
TME	To Match Existing
TOW	Top of wall
TR	Tile Roofing
X	Existing

DATE	REV	NOTES :	NOTES:	STRUCTURAL ENGINEER	MECHANICAL ENGINEER	ELECTRICAL ENGINEER	HYDRAULIC ENGINEER	CLIENT:	PROJECT :	ARCHITECT	DRAWING TITLE	DRAWN BY
21.09.2010	A	DA ISSUE	Do not scale off drawings. Use figured dimensions only. Report any discrepancies to the architect. These designs, plans, specifications and the copyright therein are the property of Tonkin Zulaikha Greer Architects Pty Ltd, and must not be reproduced or copied wholly or in part without written permission of Tonkin Zulaikha Greer Architects Pty Ltd.					AUSTRALIAN JOCKEY CLUB PTY LTD ROYAL RANDWICK RACECOURSE RANDWICK NSW 2031	SWAB BUILDING	TONKIN ZULAIKHA GREER ARCHITECTS 117 Reservoir Street Surry Hills, NSW 2010 ABN: 46002722349 P: (02) 9215 4900 F: (02) 9215 4901 EMAIL: julie@tzg.com.au	COVERSHEET/DRAWING LIST/ LEGEND	SB
				QUANTITY SURVEYOR	LANDSCAPE ARCHITECT	HERITAGE ARCHITECT	TOWN PLANNER	T: 02 9663 8481 E: dlacey@royalrandwick.com	PROJECT ADDRESS ALISON ROAD, RANDWICK		SCALES	CHECKED TG
									PROJECT NO : 0916		DRAWING NO A-000	DATE 21/09/10
											PHASE PRELIMINARY	REVISION DA ISSUE