


FIRST FLOOR PLAN

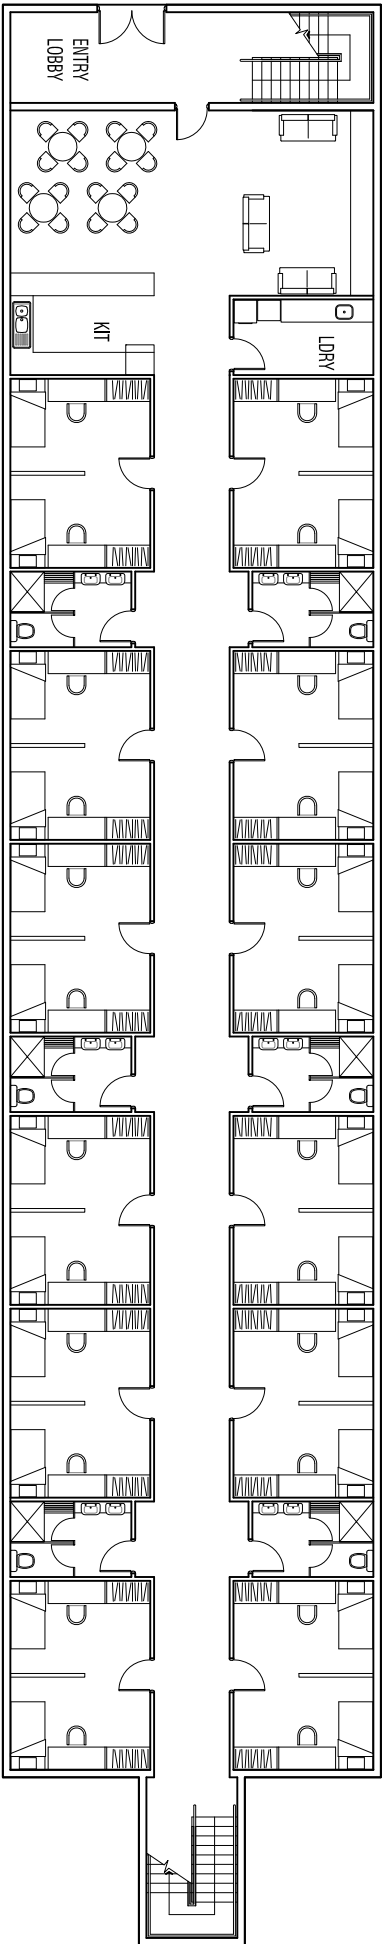

GROUND FLOOR PLAN

PRELIMINARY

PLANS - STAFF ACCOMMODATION
STABLES & TRAINING FACILITIES
AJC RANDWICK RACECOURSE

ROBERTSON + MARKS

Dwg No. SK0100
Job No. 10065
Date 07-04-10
Scale 1:200@ A3

Ground floor 1:17 buckingham
www.marks.net.au
1 61 2 931 9 4388 f 61 2 931 9 2338 e mol@marks.net.au
DAVID MARKS 3790 JOHN EVAN 3181 BRIAN MARK 8992 ANDREW SCARVELLIS