

AUSTRALIAN JOCKEY CLUB

ROYAL
RANDWICK
RACECOURSE

PROPOSED NEW STABLES &
TRAINING FACILITIES

PLANNING APPROVAL - 2010

ROBERTSON + MARKS
ARCHITECTS



CONTEXT/LOCALITY PLAN
 STABLES & TRAINING FACILITIES
AJC RANDWICK RACECOURSE




Dwg No. PA-01-A
 Job No. 10065
 Date 24.09.2010
 Scale 1:5000 @ A3

ROBERTSON + MARKS

ISSUED FOR:
PLANNING APPROVAL

ground floor 11-17 buckingham st
 surry hills sydney australia 2010
 t 61 2 9319 4368 f 61 2 9319 7338 e ma@marks.net.au
 www.marks.net.au
 ROBERTSON + MARKS ARCHITECTS
 DAVID MATES 3150 JOHN RYAN 3181 BRIAN WAIN 5778 ANDREW SCARVELL

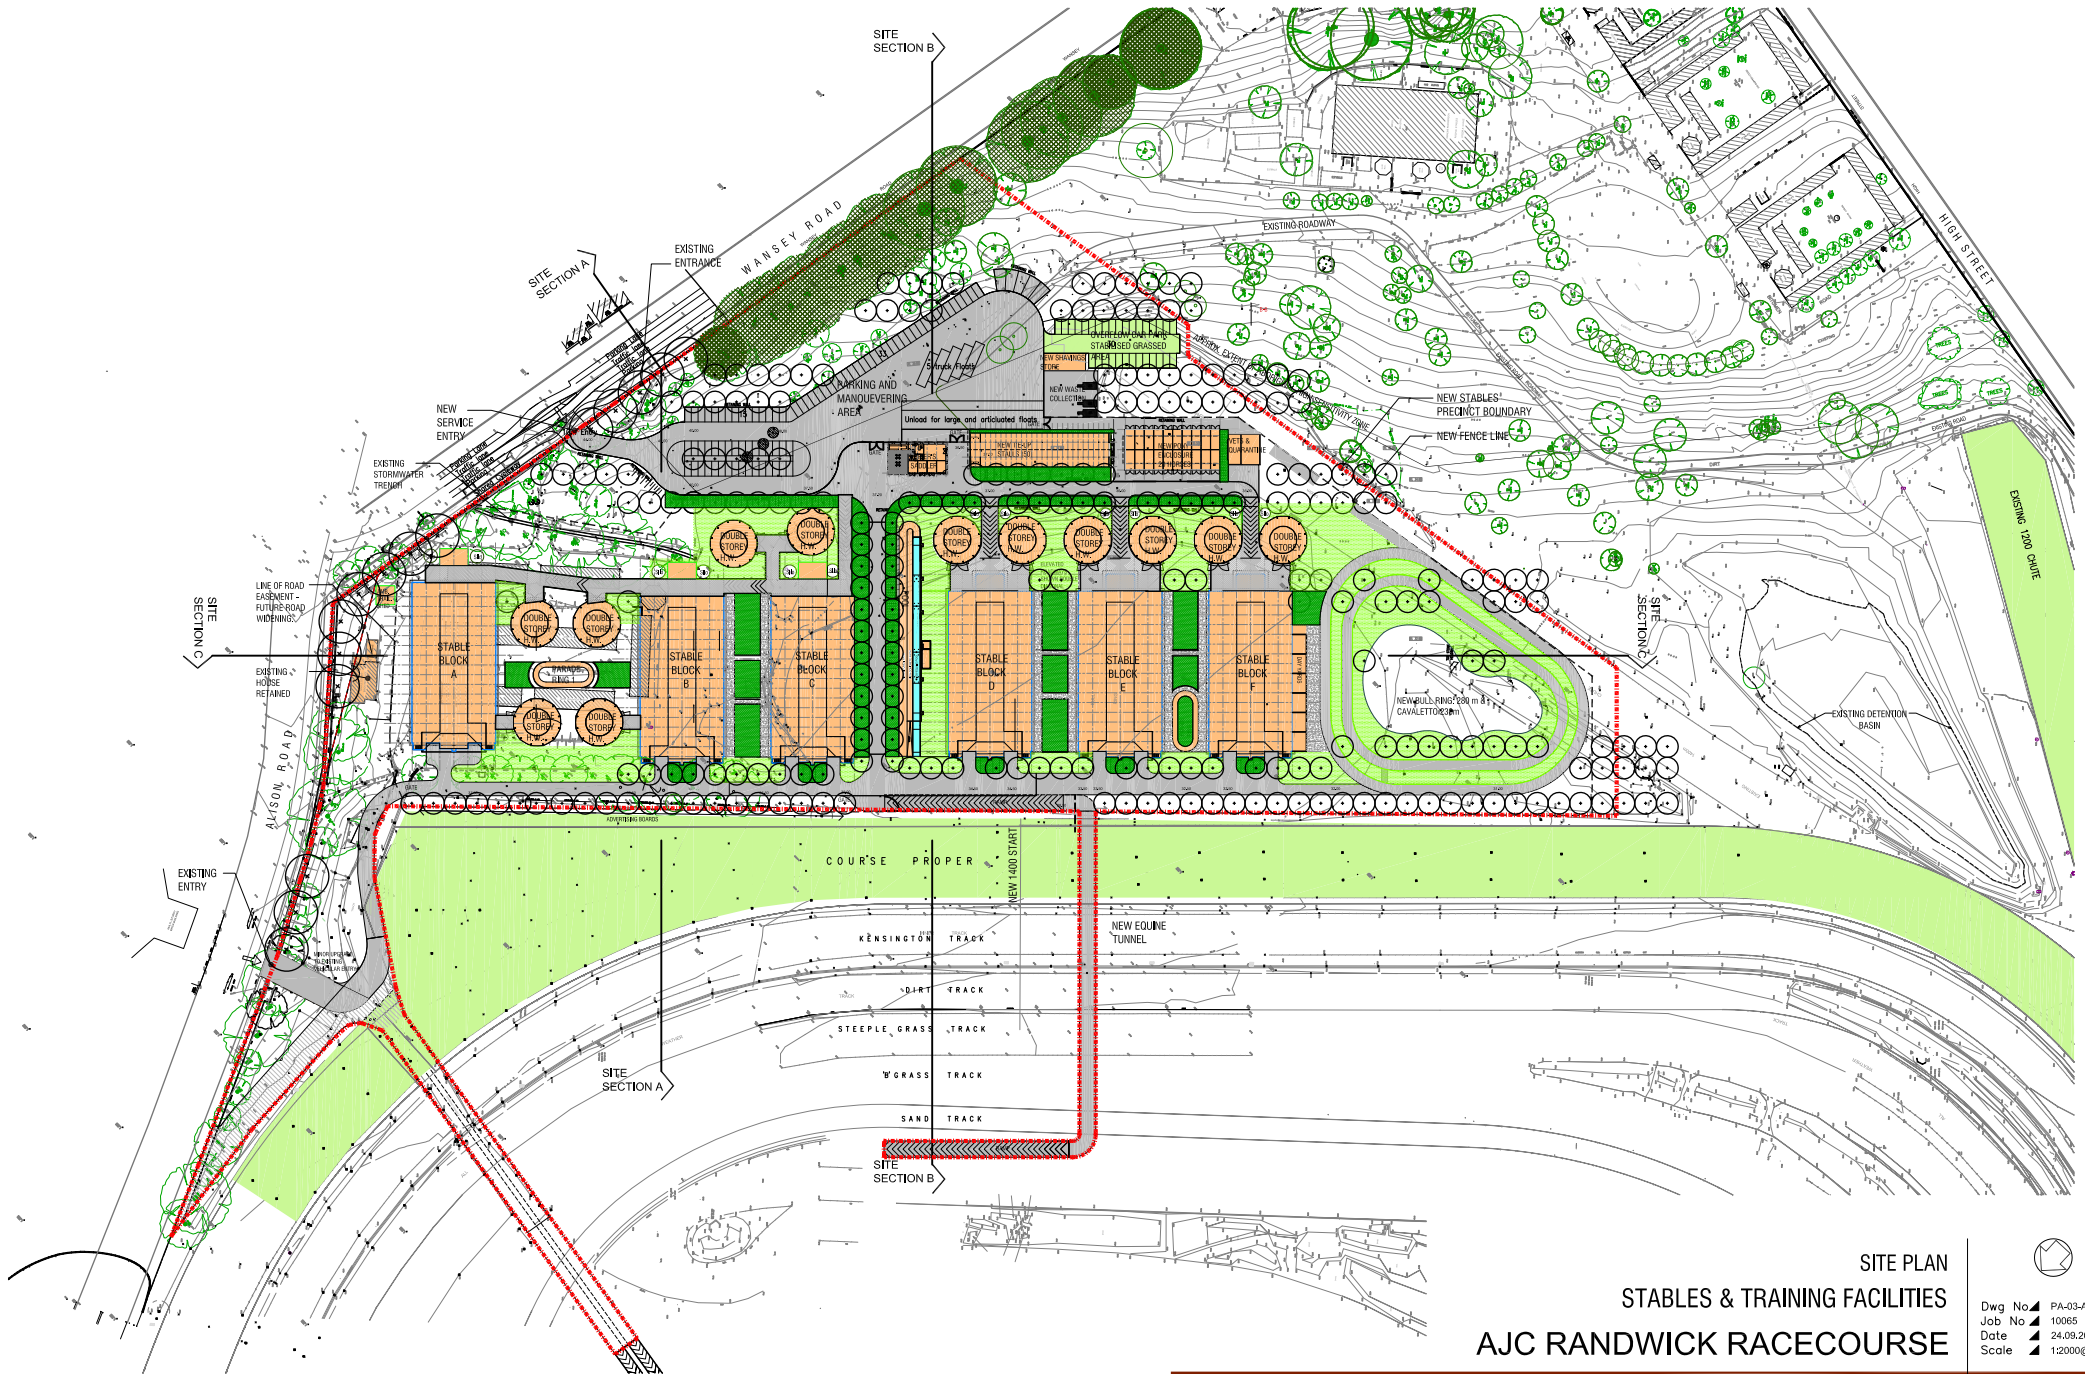


SITE PLAN
STABLES & TRAINING FACILITIES
AJC RANDWICK RACECOURSE

Dwg No.	PA-03-A
Job No.	10065
Date	24.09.2010
Scale	1:2000 @ A3

ISSUED FOR:
PLANNING APPROVAL

ROBERTSON + MARKS

ground floor 11-17 buckingham st
surry hills sydney australia 2010 www.marks.net.au
t 61 2 9319 4368 f 61 2 9319 7338 e ma@marks.net.au
HOWRATED ARCHITECTS
DAVID MATES 3150 JOHN RYAN 3161 BRIAN MANN 5775 ANDREW SCARVELLIS

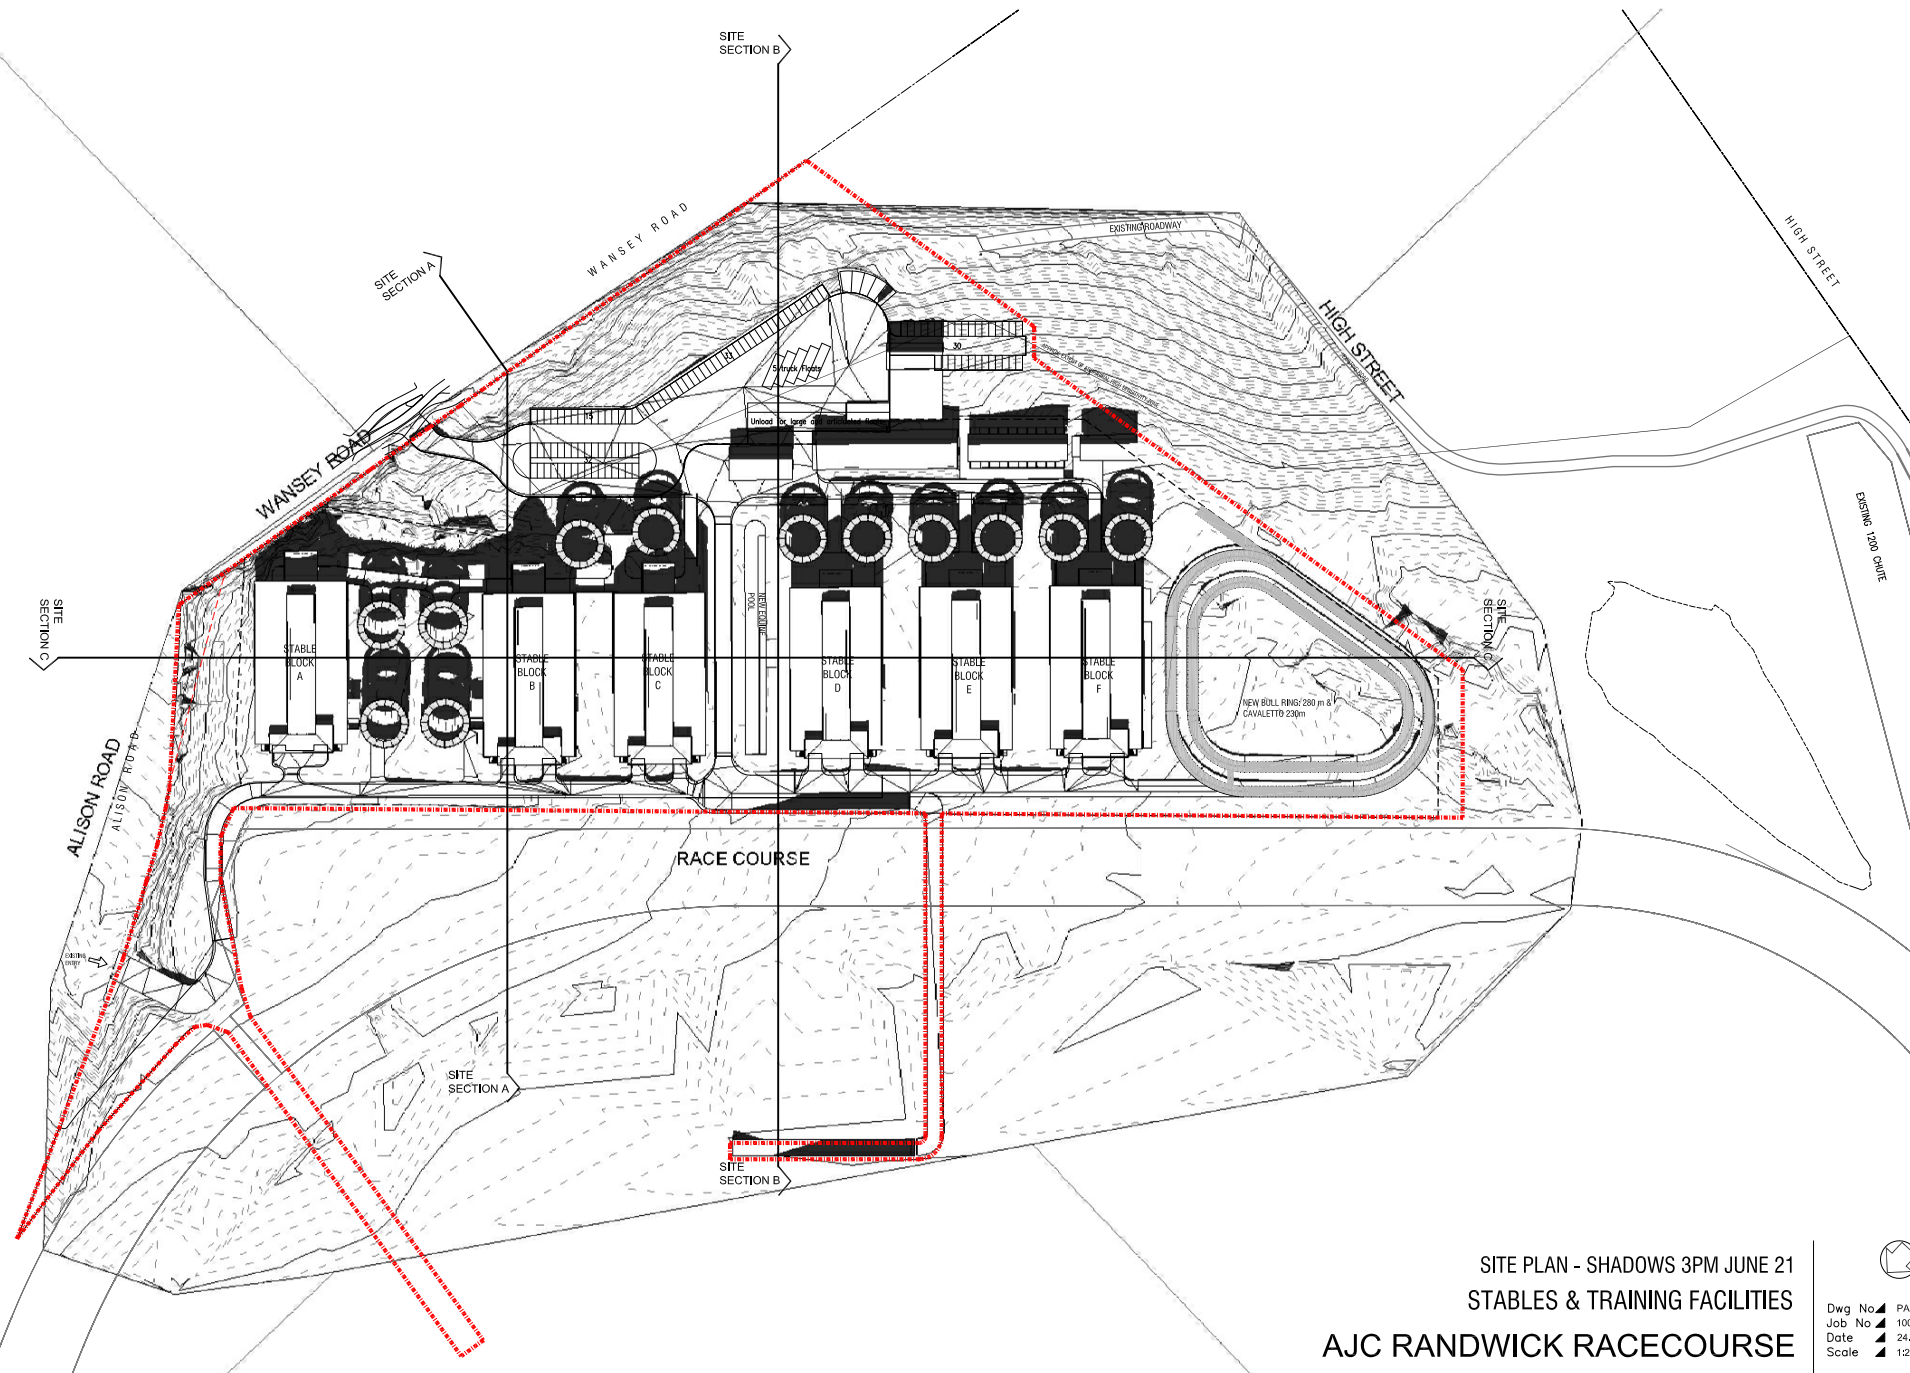

SITE PLAN - SHADOWS 3PM JUNE 21
 STABLES & TRAINING FACILITIES
 AJC RANDWICK RACECOURSE




Dwg No. PA04-A
 Job No. 10065
 Date 24.09.2010
 Scale 1:2000 @ A3


ISSUED FOR:
 PLANNING APPROVAL

ROBERTSON + MARKS

ground floor 11-17 buckingham st
 surry hills sydney australia 2010 www.marks.net.au
 t 61 2 9319 4368 f 61 2 9319 7338 e ma@marks.net.au
 ROBERTSON + MARKS ARCHITECTS
 DAVID MATES 3170 JOHN RYAN 3181 BRIAN WANN 5775 ANDREW SCARVELL

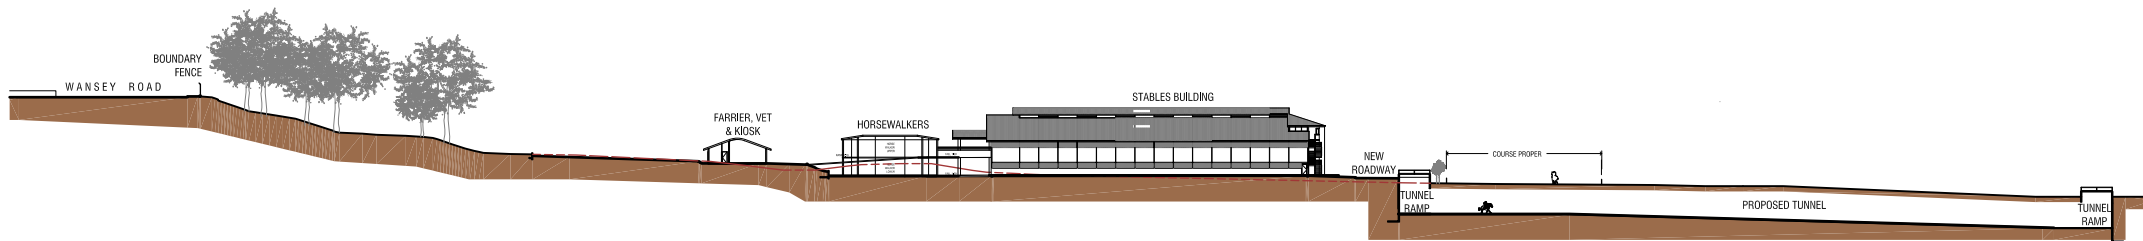

SECTION B-B
Scale 1:1000 @A3

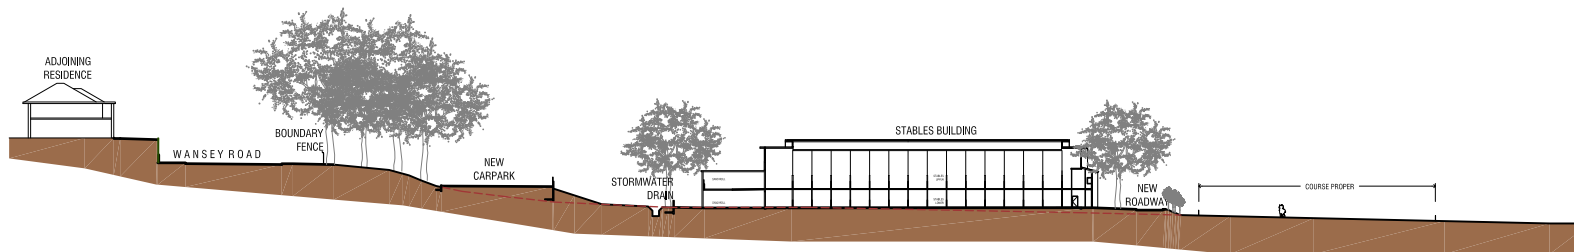

SECTION A-A
Scale 1:1000 @A3


SITE SECTIONS A + B
STABLES & TRAINING FACILITIES
AJC RANDWICK RACECOURSE

Dwg No. PA-05-A
Job No. 10065
Date 24.08.2010
Scale 1:1000 @ A3

ROBERTSON + MARKS

ISSUED FOR:
PLANNING APPROVAL

ground floor 11-17 buckingham st
surry Hills sydney australia 2010 www.marks.net.au
t 61 2 9319 4388 f 61 2 9319 7338 e mark@marks.net.au
ROBUSTED ARCHITECTS
DAVID MAYES 310 JOHN RYAN 3181 BRIAN MARK 975 ANDREW SCARVELLO

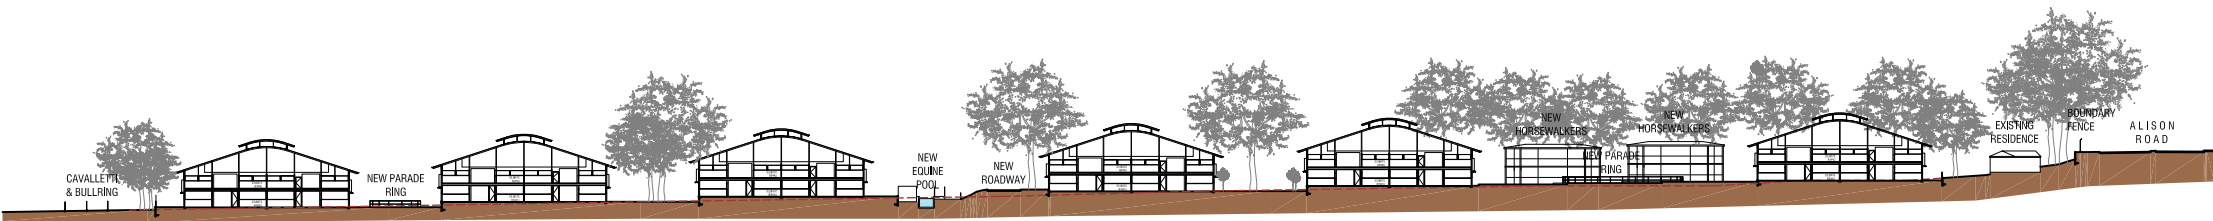

SECTION C-C
Scale 1:1000 @A3


SITE SECTION C
STABLES & TRAINING FACILITIES
AJC RANDWICK RACECOURSE

Dwg No. PA-06-A
Job No. 10065
Date 24.08.2010
Scale 1:1000 @ A3

ISSUED FOR:
PLANNING APPROVAL

ROBERTSON + MARKS

ground floor 11-17 buckingham st
surry Hills sydney australia 2010 www.marks.net.au
t 61 2 9319 4388 f 61 2 9319 7338 e mark@marks.net.au
ROBINAIRIES ARCHITECTS
DAVID MAYES 3170 JOHN RYAN 3181 BRIAN KAHN 972 ANDREW SCARVELLIS

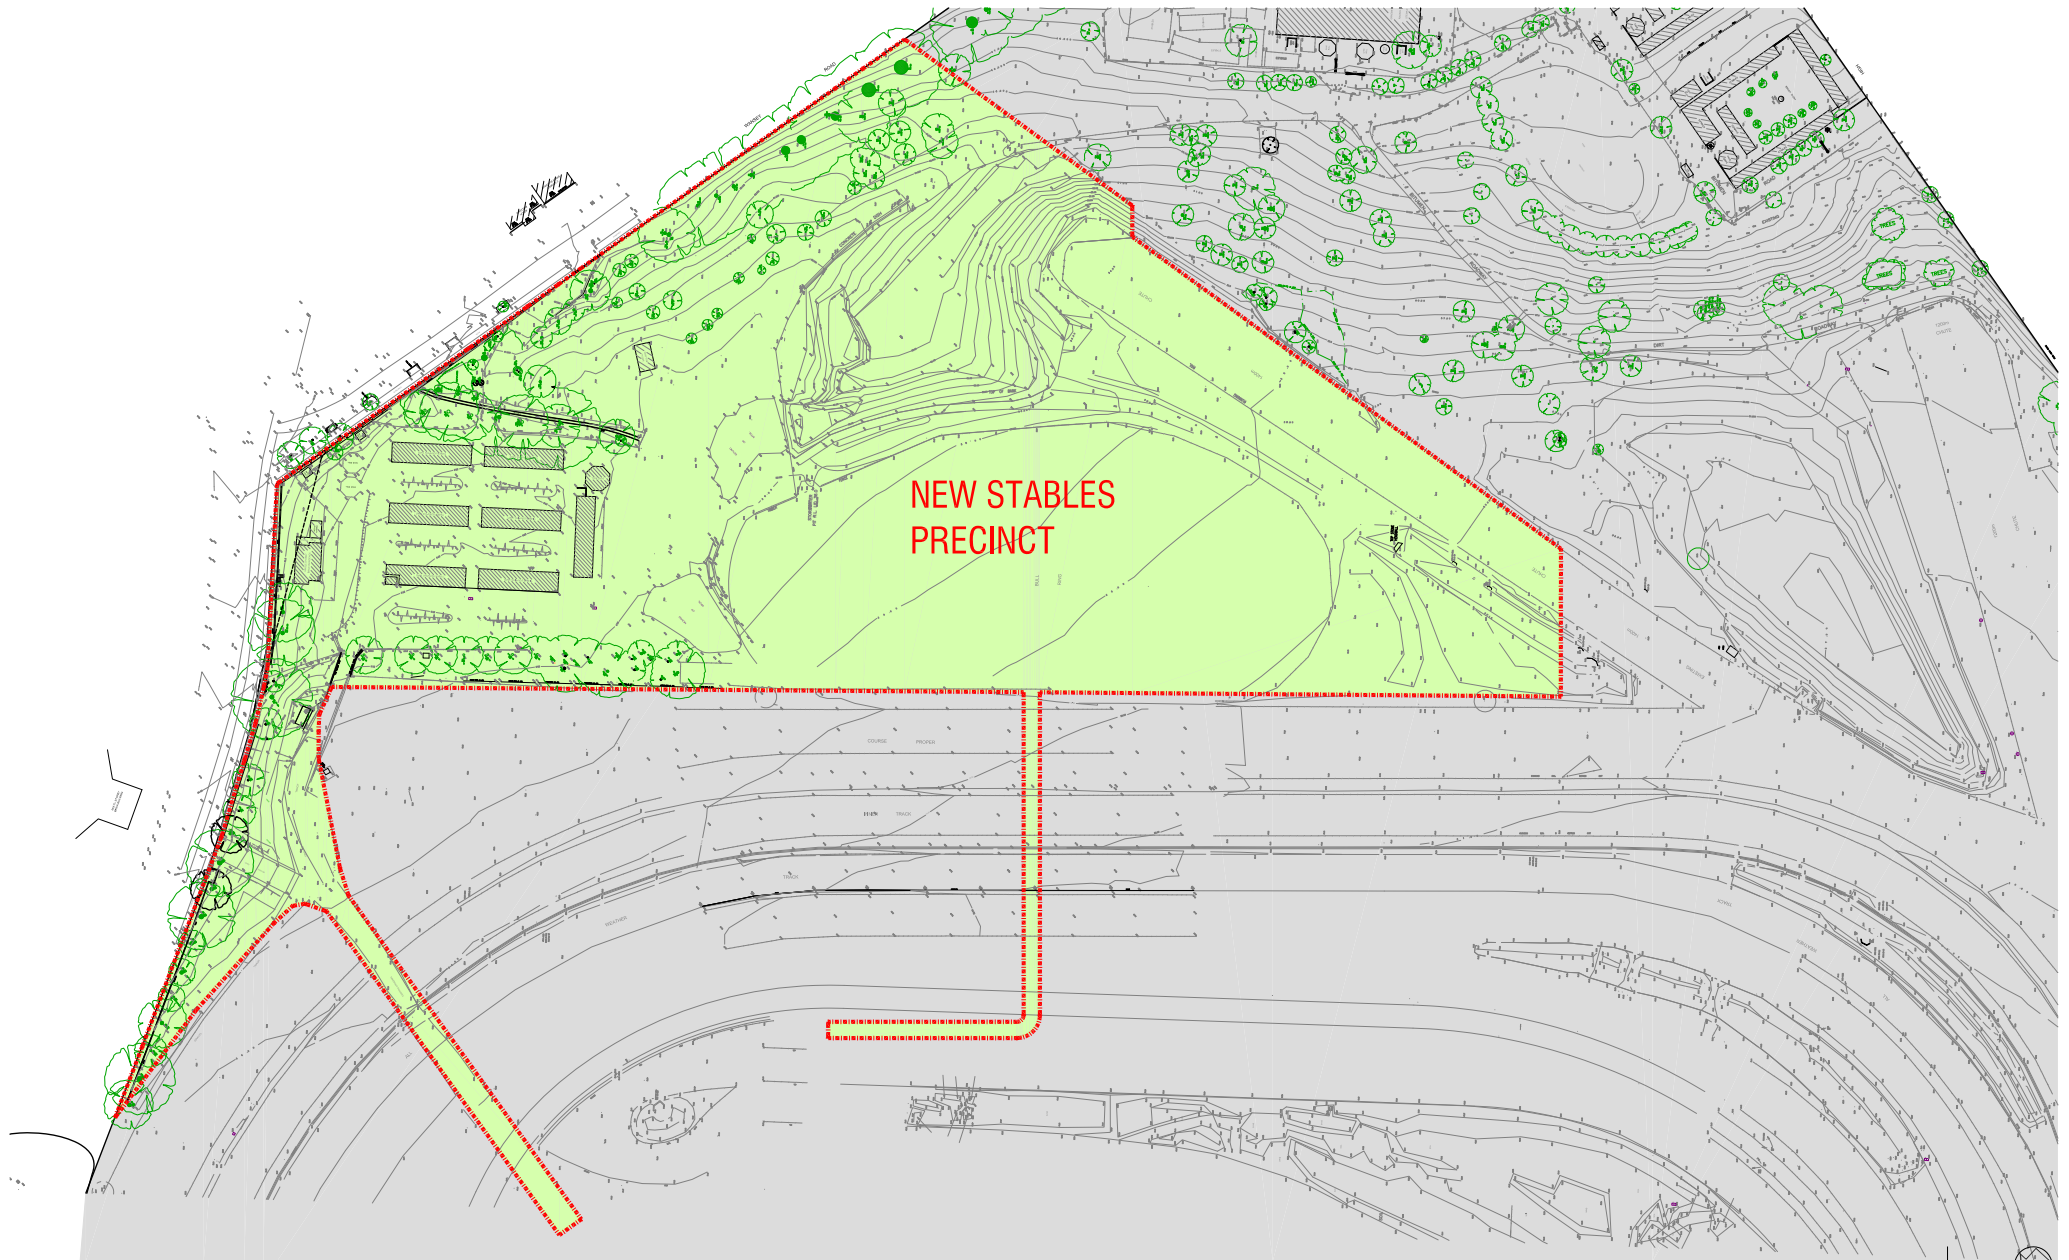

EXISTING SITE / SURVEY PLAN
 STABLES & TRAINING FACILITIES
AJC RANDWICK RACECOURSE

Dwg No. DA07-A
 Job No. 10065
 Date 24.09.2010
 Scale 1:2000 @ A3

ISSUED FOR:
PLANNING APPROVAL

ROBERTSON + MARKS

ground floor 11-17 buckingham st
 surry hills sydney australia 2010 www.marks.net.au
 t 61 2 9319 4368 f 61 2 9319 7338 e ma@marks.net.au
 HOWNATO ARCHITECTS
 DAVID MATES 3150 JOHN RYAN 3181 BRIAN WANN 575 ANDREW SCARVELL



GROUND FLOOR PLAN


PLAN GROUND FLOOR - STABLE BLOCK
STABLES & TRAINING FACILITIES
AJC RANDWICK RACECOURSE

Dwg No. PA-010-A
Job No. 10065
Date 24.09.2010
Scale 1:200@ A3

ROBERTSON + MARKS

ISSUED FOR:
PLANNING APPROVAL

ground floor 11-17 buckingham st
surry hbb sydney australia 2010 www.marks.net.au
t 61 2 9319 4388 f 61 2 9319 7338 e mail@marks.net.au
ROBERTSON + MARKS
DAVID MARKS 3170 JOHN STAN 3161 BRIAN MARK 975 ANDREW SCARVELL

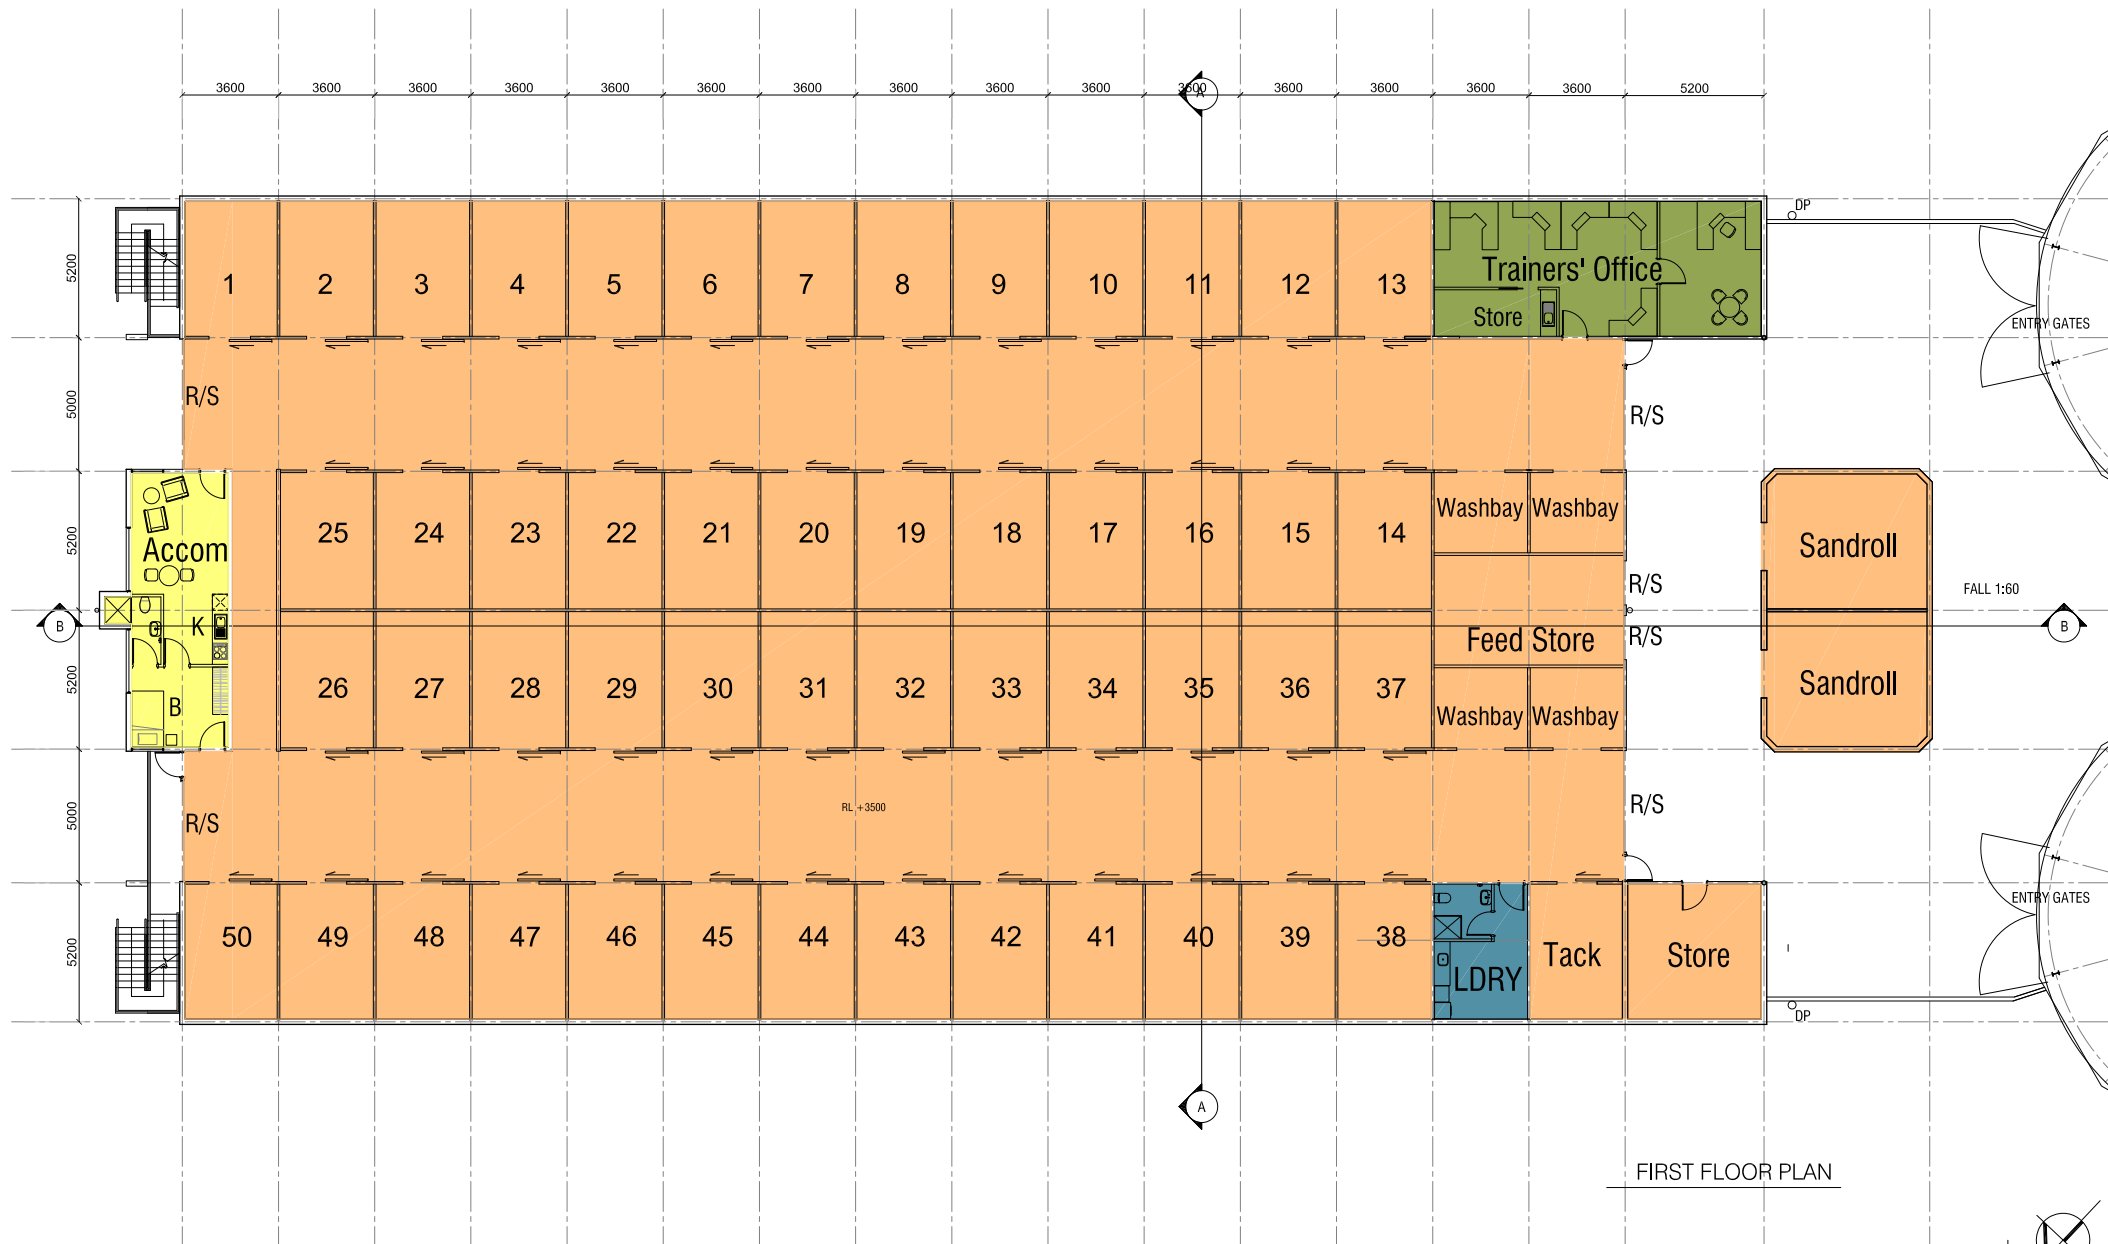

FIRST FLOOR PLAN

PLAN FIRST FLOOR - STABLE BLOCK
 STABLES & TRAINING FACILITIES
AJC RANDWICK RACECOURSE


 Dwg No. PA-011-A
 Job No. 10065
 Date 24.09.2010
 Scale 1:200 @ A3

ROBERTSON + MARKS

ISSUED FOR:
 PLANNING APPROVAL

ground floor 11-17 buckingham st
 surry hbb sydney australia 2010 www.marks.net.au
 t 61 2 9319 4388 f 61 2 9319 7338 e mail@marks.net.au
 ROBERTSON ARCHITECTS
 DAVID ROBERTSON JOHN STAN 3161 BRIAN MARK 975 ANDREW SCARVELL