



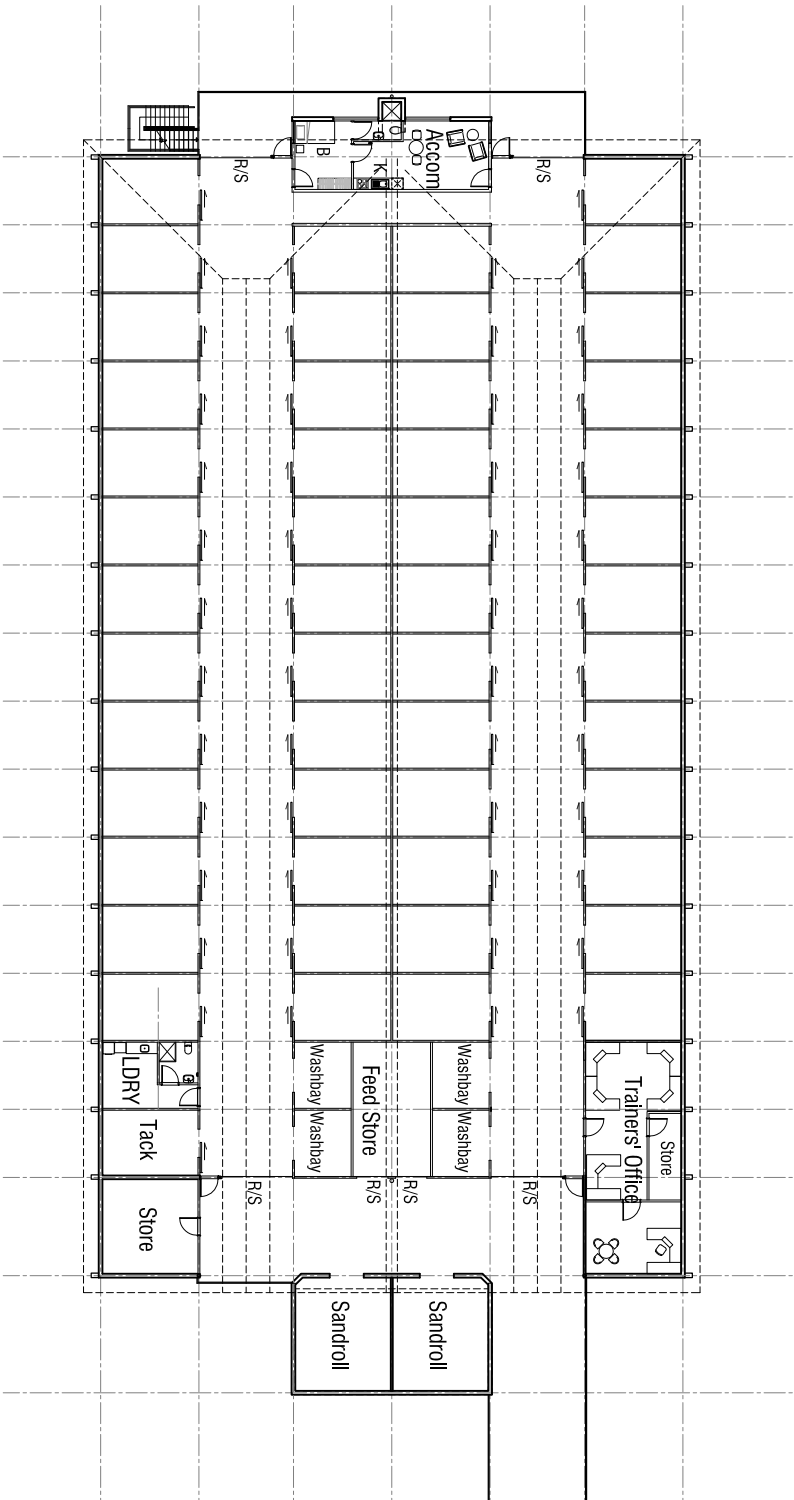

FIRST FLOOR PLAN

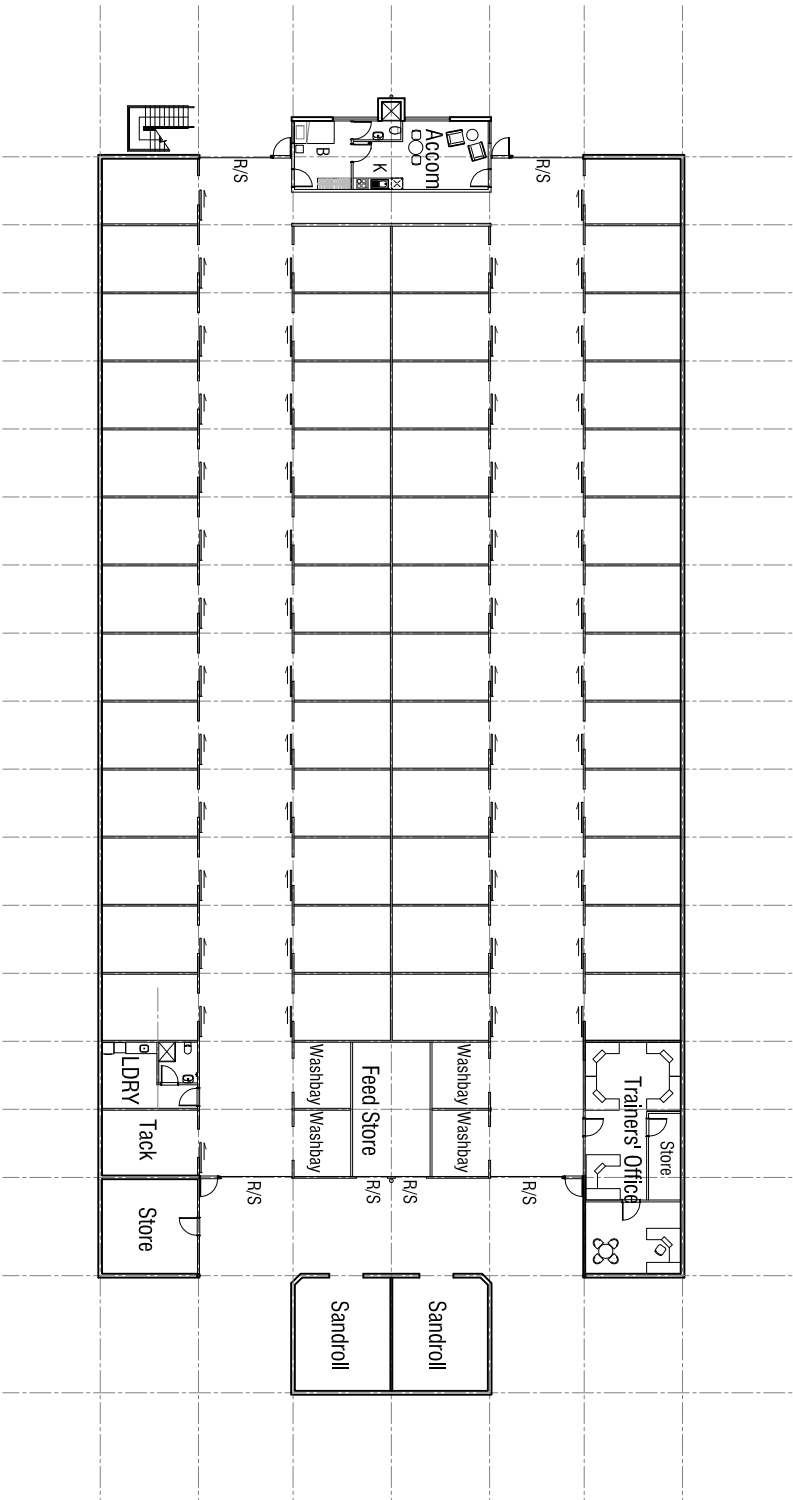

GROUND FLOOR PLAN

PRELIMINARY

PLANS - TYPICAL STABLE BLOCK
STABLES & TRAINING FACILITIES
AJC RANDWICK RACECOURSE

ROBERTSON + MARKS

Dwg No. SKD10
Job No. 10065
Date 21.05.2010
Scale 1:400@ A3

ground floor 1:177 buckingham
www.marks.net.au
1 61 2 931 9 4388 f 61 2 931 9 2338 e mail@marks.net.au
DAVID MATTHEWS JOHN EVANS BRIAN MARKS ANDREW SCARVELL