


MEZZANINE FLOOR PLAN

PLAN MEZZANINE FLOOR - STABLE BLOCK
 STABLES & TRAINING FACILITIES
AJC RANDWICK RACECOURSE

 


Dwg No PA-012-A
 Job No 10065
 Date 24.09.2010
 Scale 1:200@ A3

ISSUED FOR:
PLANNING APPROVAL

ROBERTSON + MARKS

ground floor 11-17 buckingham st
 surry hills sydney australia 2010 www.marks.net.au
 t 61 2 9319 4388 f 61 2 9319 7338 e mail@marks.net.au
 NONRATED ARCHITECTS
 DAVID MATEY 3190 JOHN ETAN 3181 BRIAN MANN 5975 ANDREW SCARVELLIS

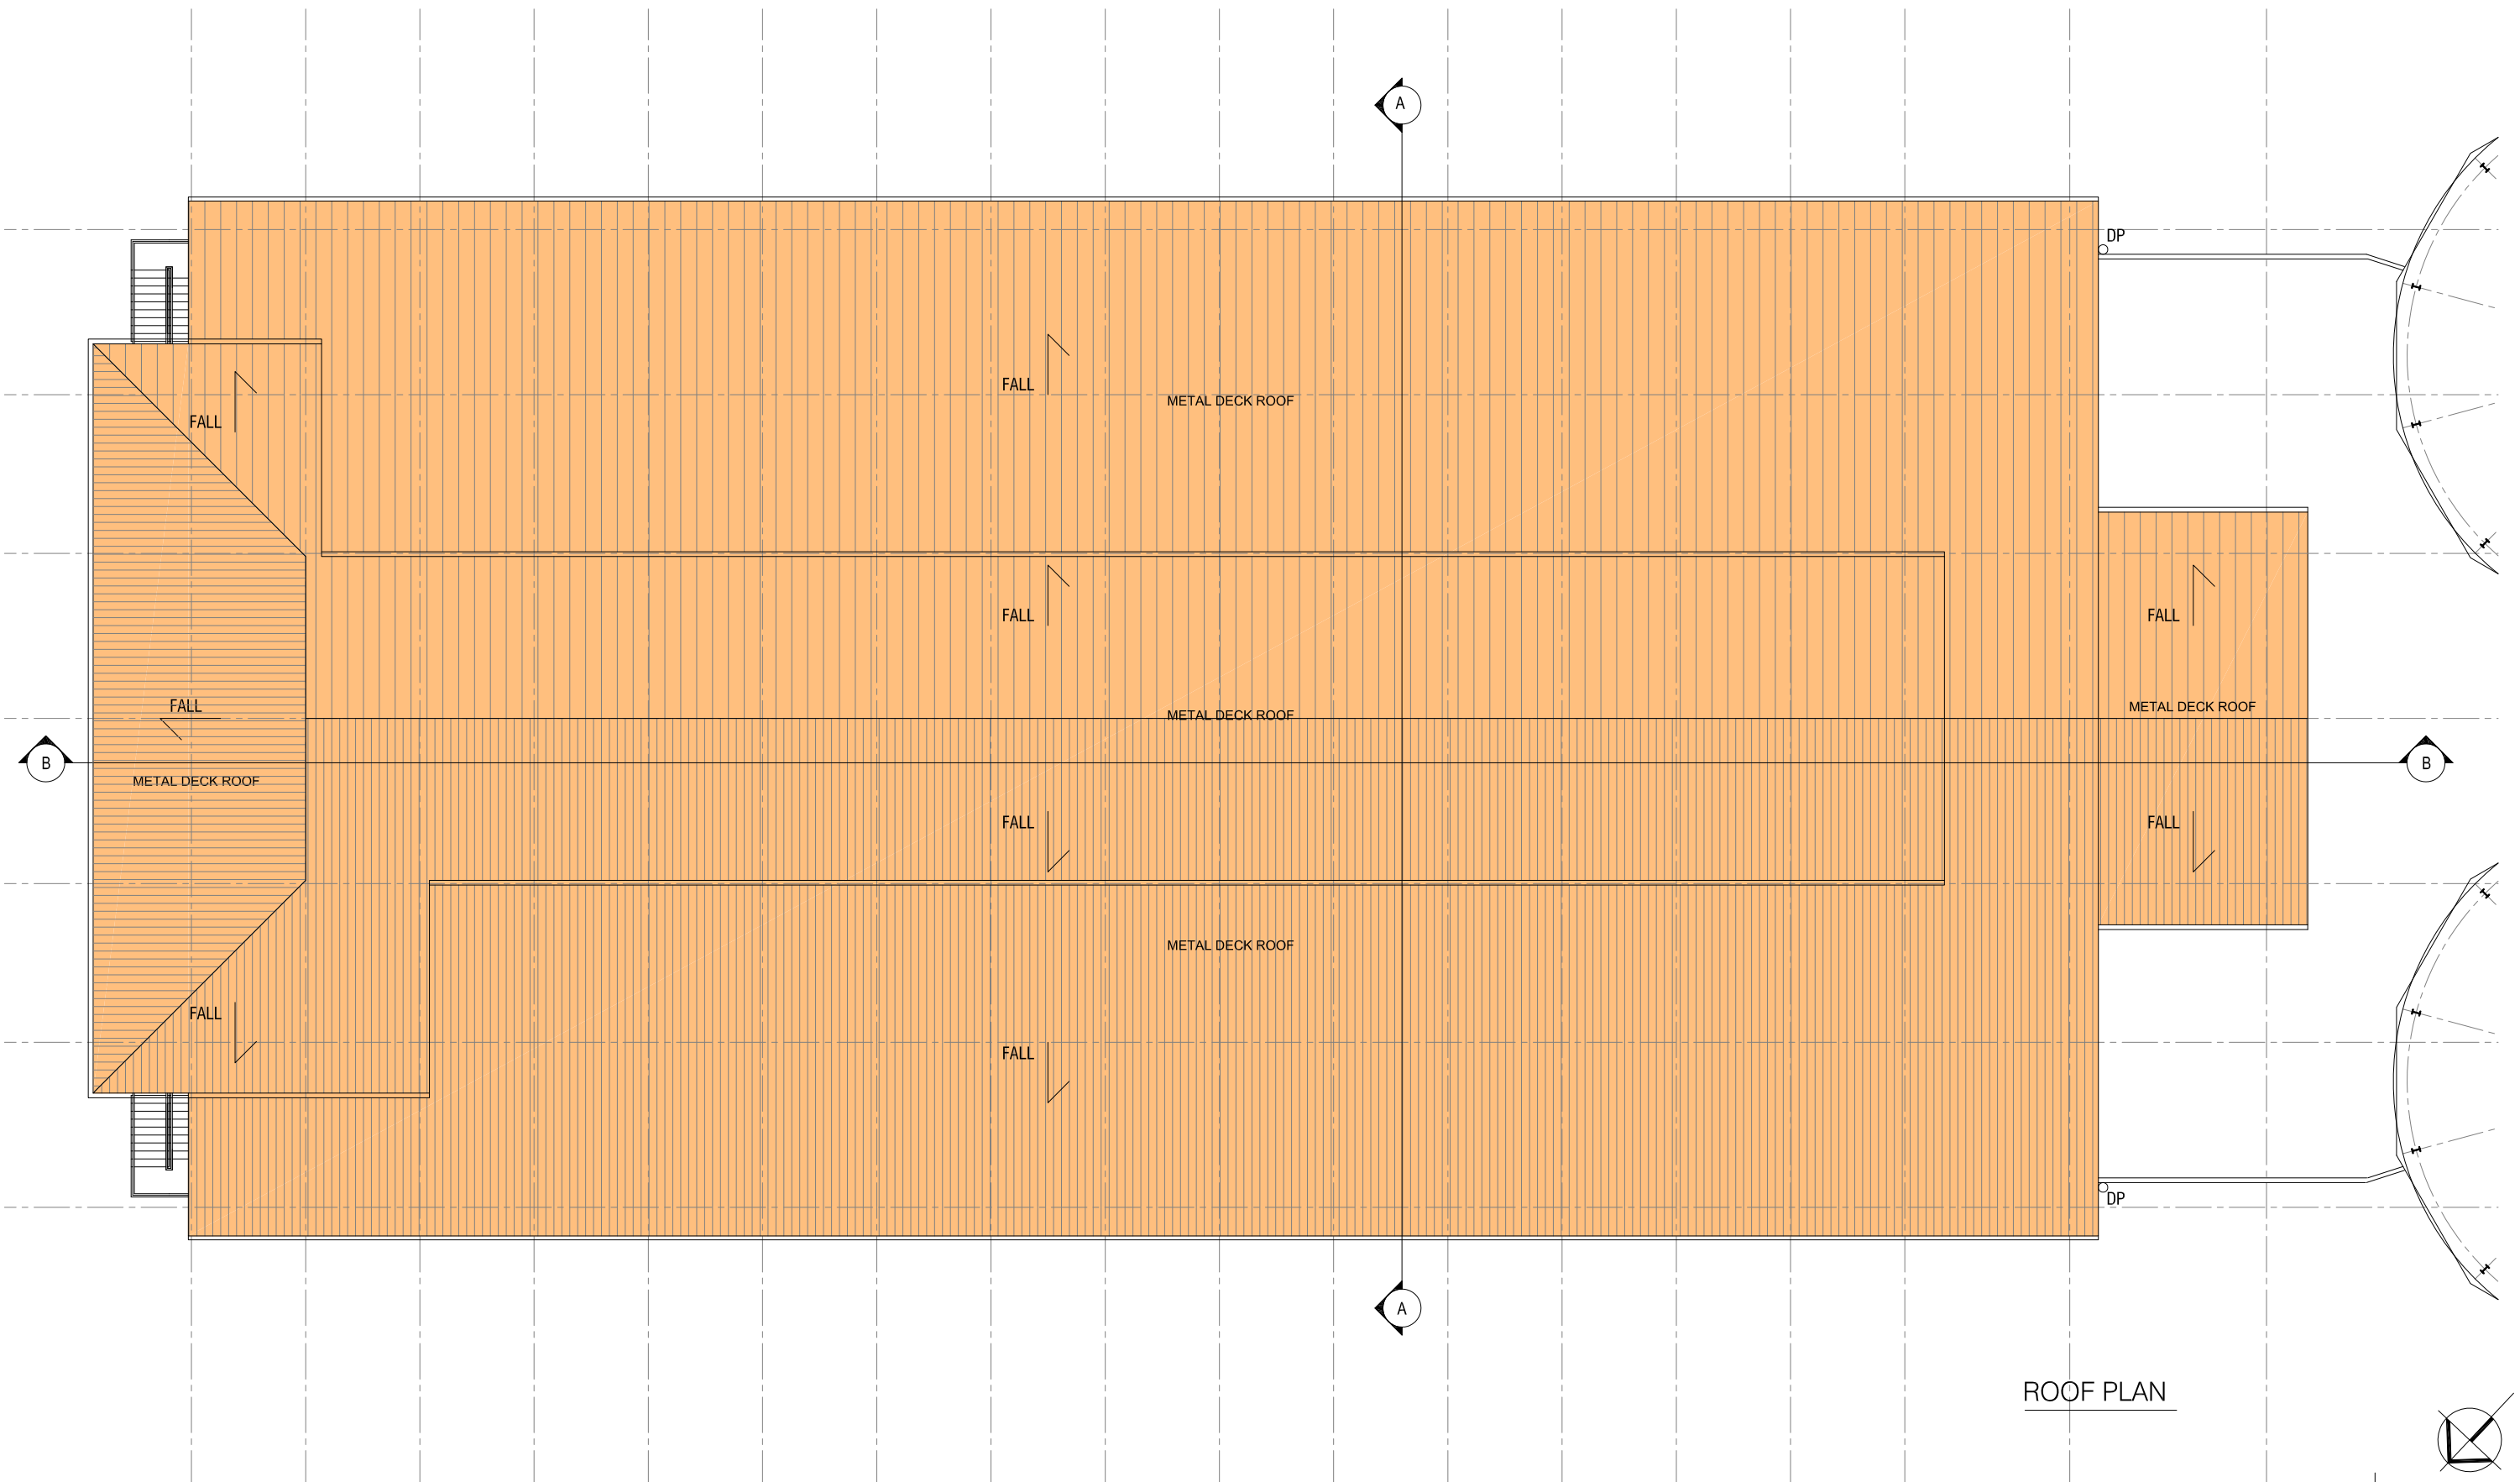

ROOF PLAN


ROOF PLAN - STABLE BLOCK
 STABLES & TRAINING FACILITIES
AJC RANDWICK RACECOURSE

Dwg No PA-013-A
 Job No 10065
 Date 24.09.2010
 Scale 1:200@ A3


ISSUED FOR:
PLANNING APPROVAL

ROBERTSON + MARKS

ground floor 11-17 buckingham st
 surry hills sydney australia 2010 www.marks.net.au
 t 61 2 9319 4388 f 61 2 9319 7338 e mail@marks.net.au
 ROBERTSON + MARKS ARCHITECTS
 DAVID MATEY 3190 JOHN ETAN 3181 BRIAN MANN 5975 ANDREW SCARVELLIS

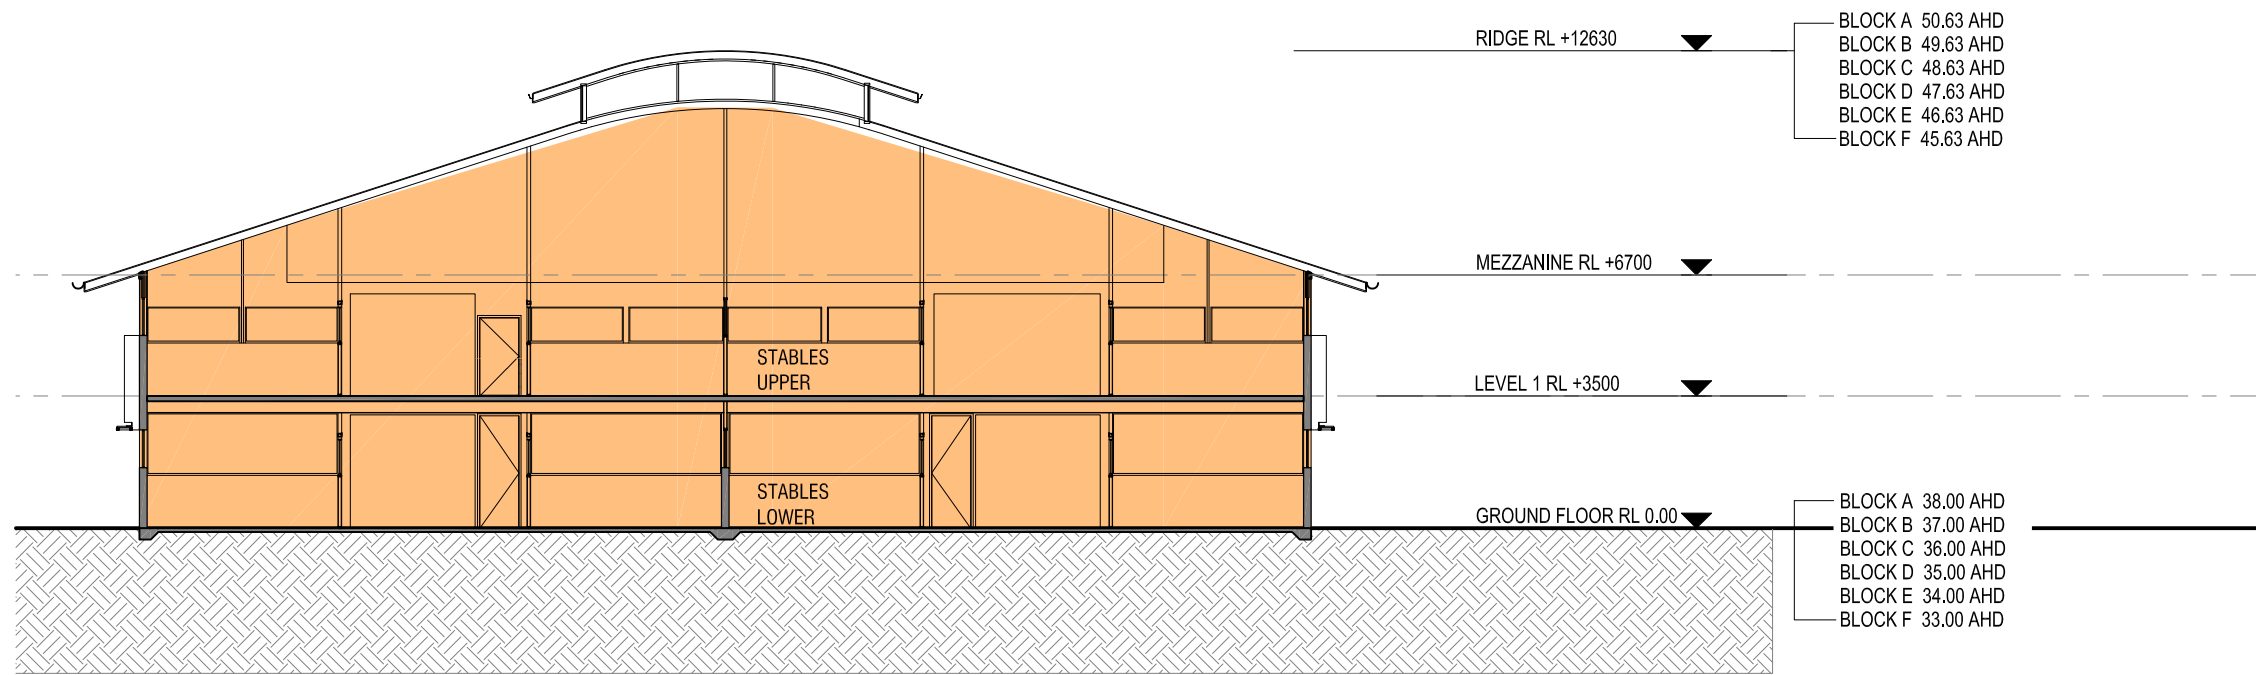

SECTION AA

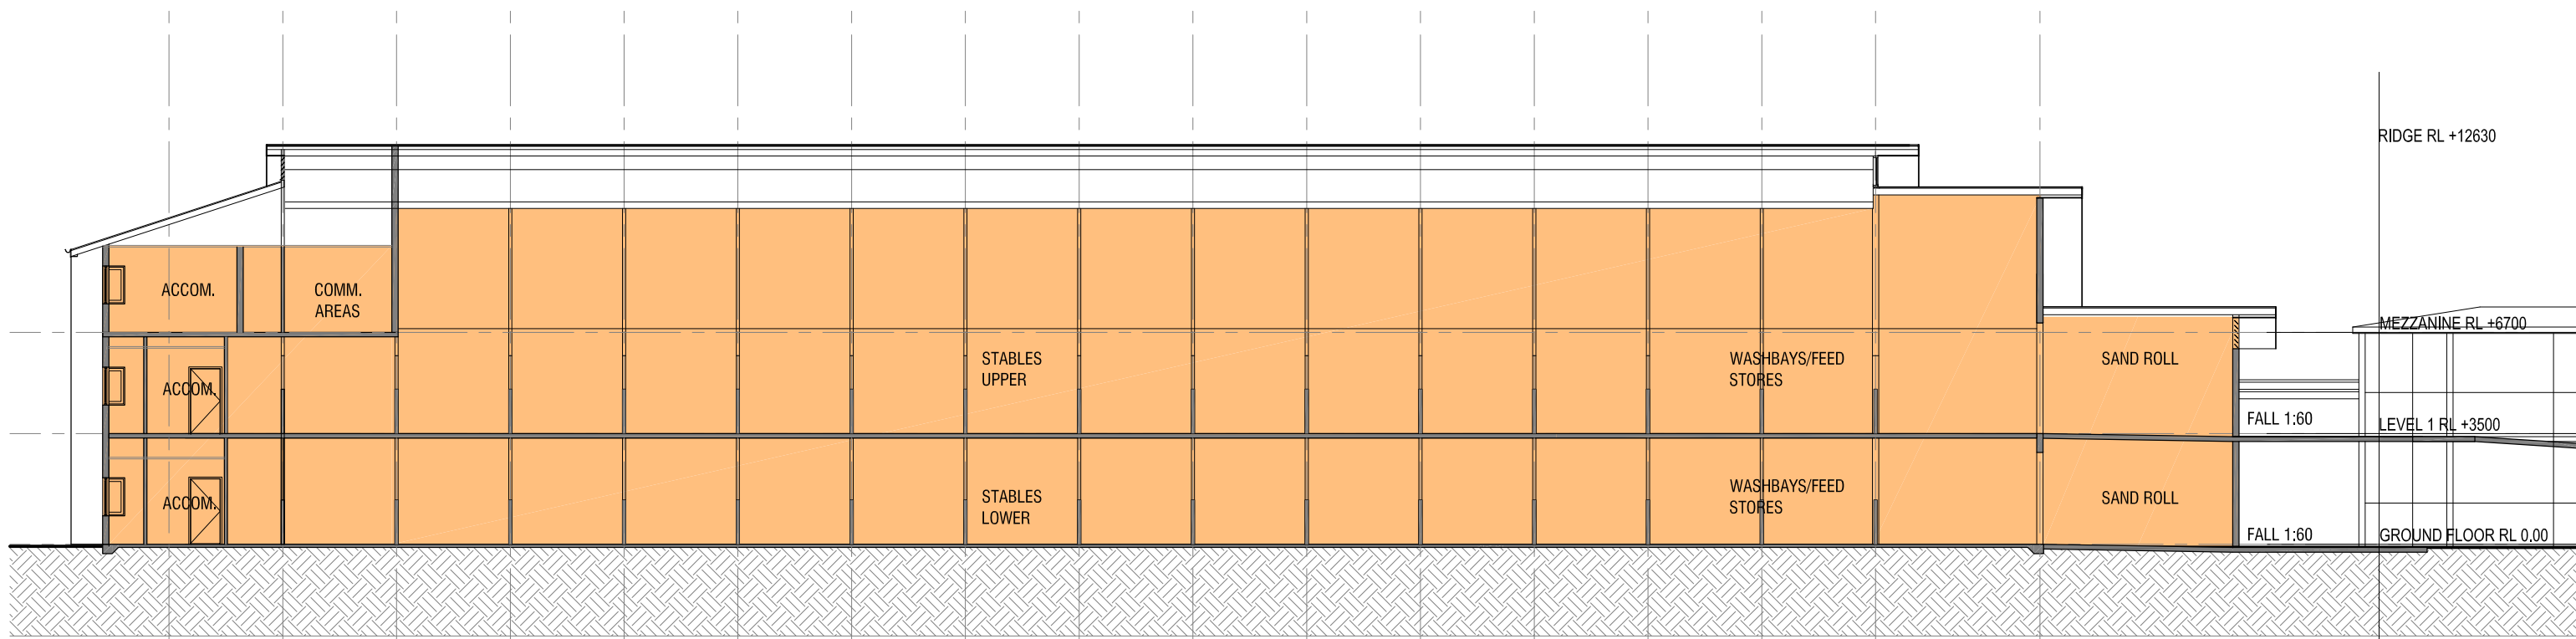

SECTION BB


SECTIONS A-A & B-B STABLES
 APPROVED PRELIMINARY DESIGN - STABLES & TRAINING FACILITIES
AJC RANDWICK RACECOURSE

Dwg No PA-014-A
 Job No 10065
 Date 24.09.2010
 Scale 1:200@A3


ISSUED FOR:
PLANNING APPROVAL

ROBERTSON + MARKS

ground floor 11-17 buckingham st
 surry hills sydney australia 2010 www.marks.net.au
 t 61 2 9319 4388 f 61 2 9319 7338 e mail@marks.net.au
 NOMINATED ARCHITECTS
 DAVID MATES 3190 JOHN RYAN 3181 BRIAN MANN 5975 ANDREW SCARVELLUS

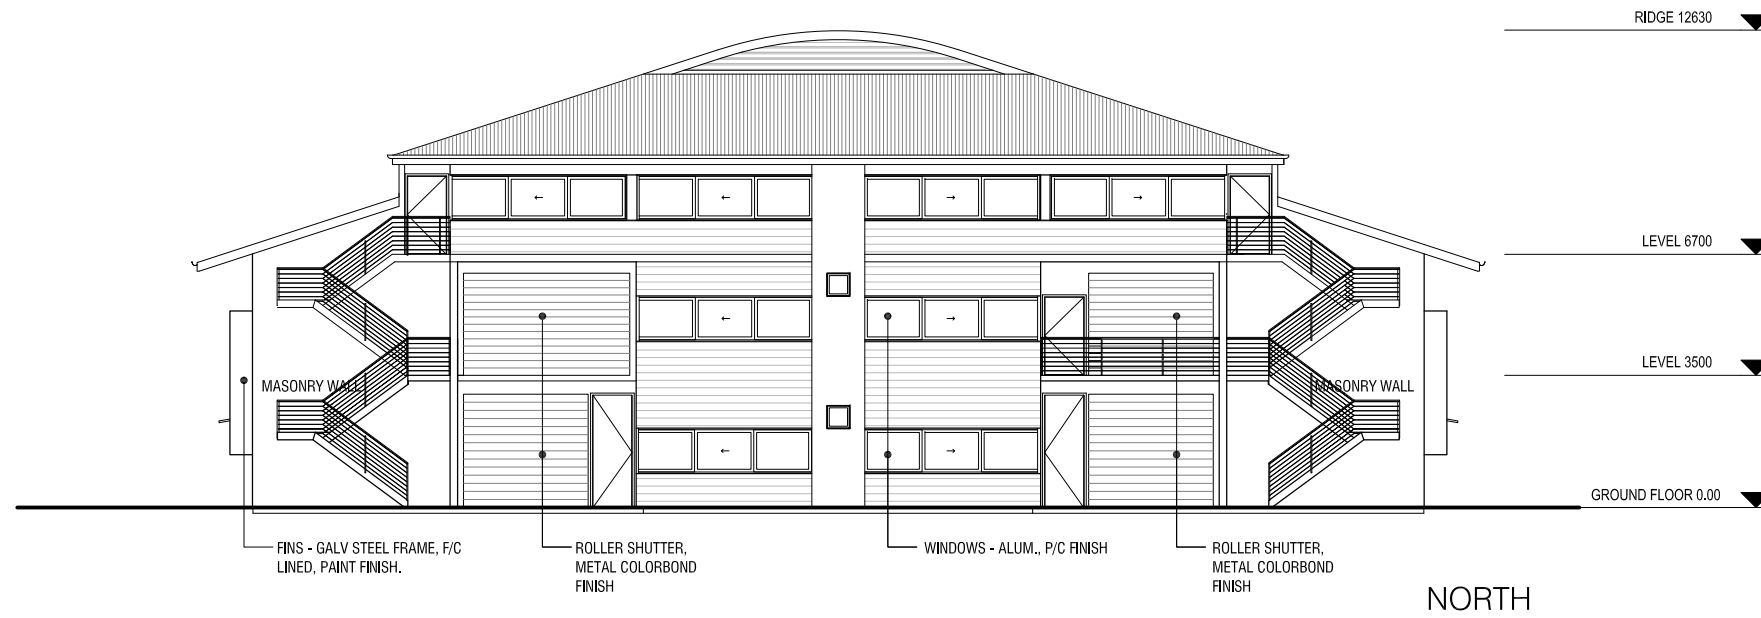

NORTH

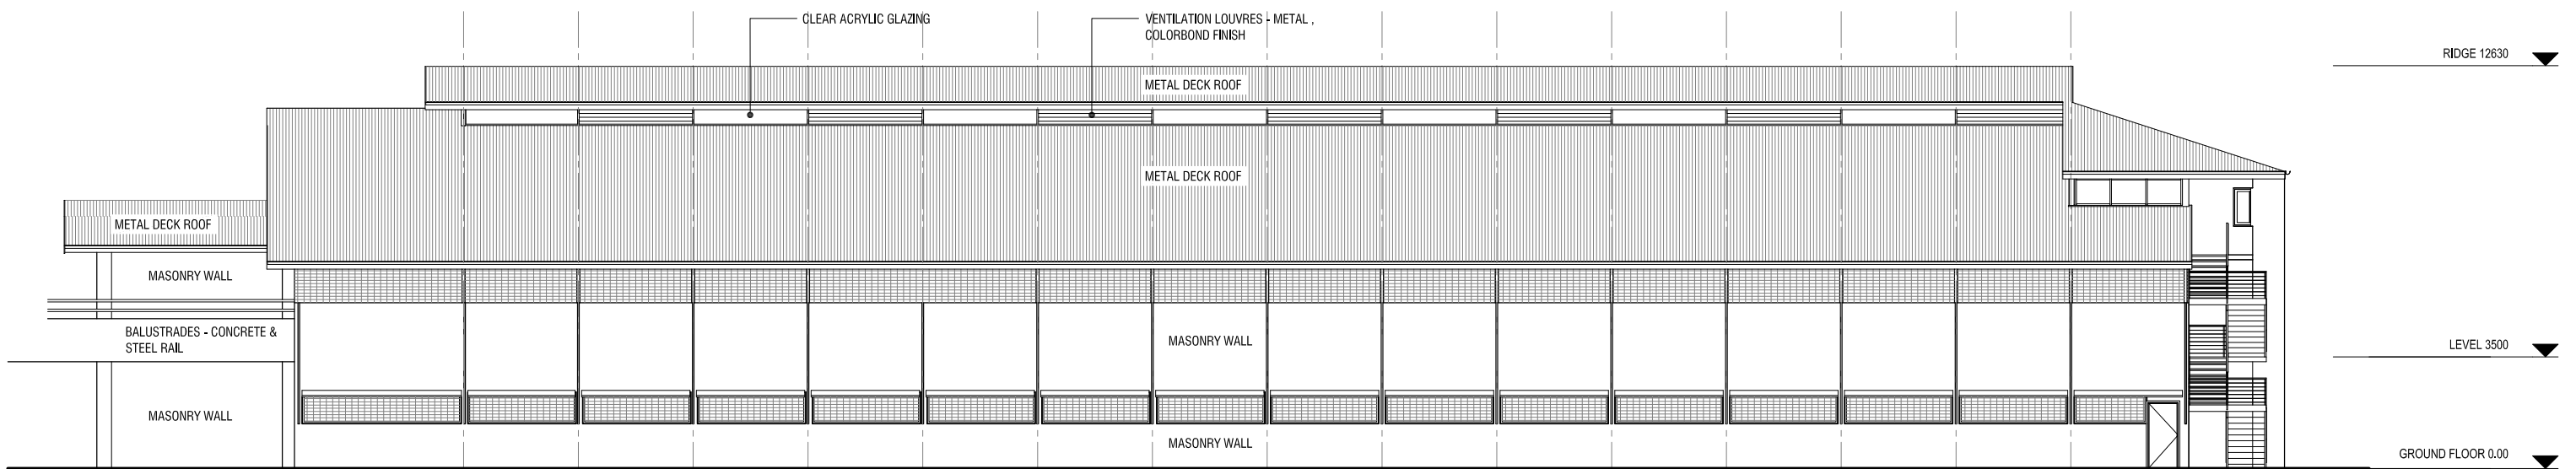

EAST



ELEVATIONS - STABLE BLOCK
 STABLES & TRAINING FACILITIES
AJC RANDWICK RACECOURSE

Dwg No PA-015-A
 Job No 10065
 Date 24.09.2010
 Scale 1:200@ A3

ISSUED FOR:
PLANNING APPROVAL

ROBERTSON + MARKS

ground floor 11-17 buckingham st
 surry hills sydney australia 2010 www.marks.net.au
 t 61 2 9319 4388 f 61 2 9319 7338 e mail@marks.net.au
 ROBERTSON + MARKS ARCHITECTS
 DAVID MATEY 3190 JOHN EYAN 3181 BRIAN MANN 5975 ANDREW SCARVELLIS

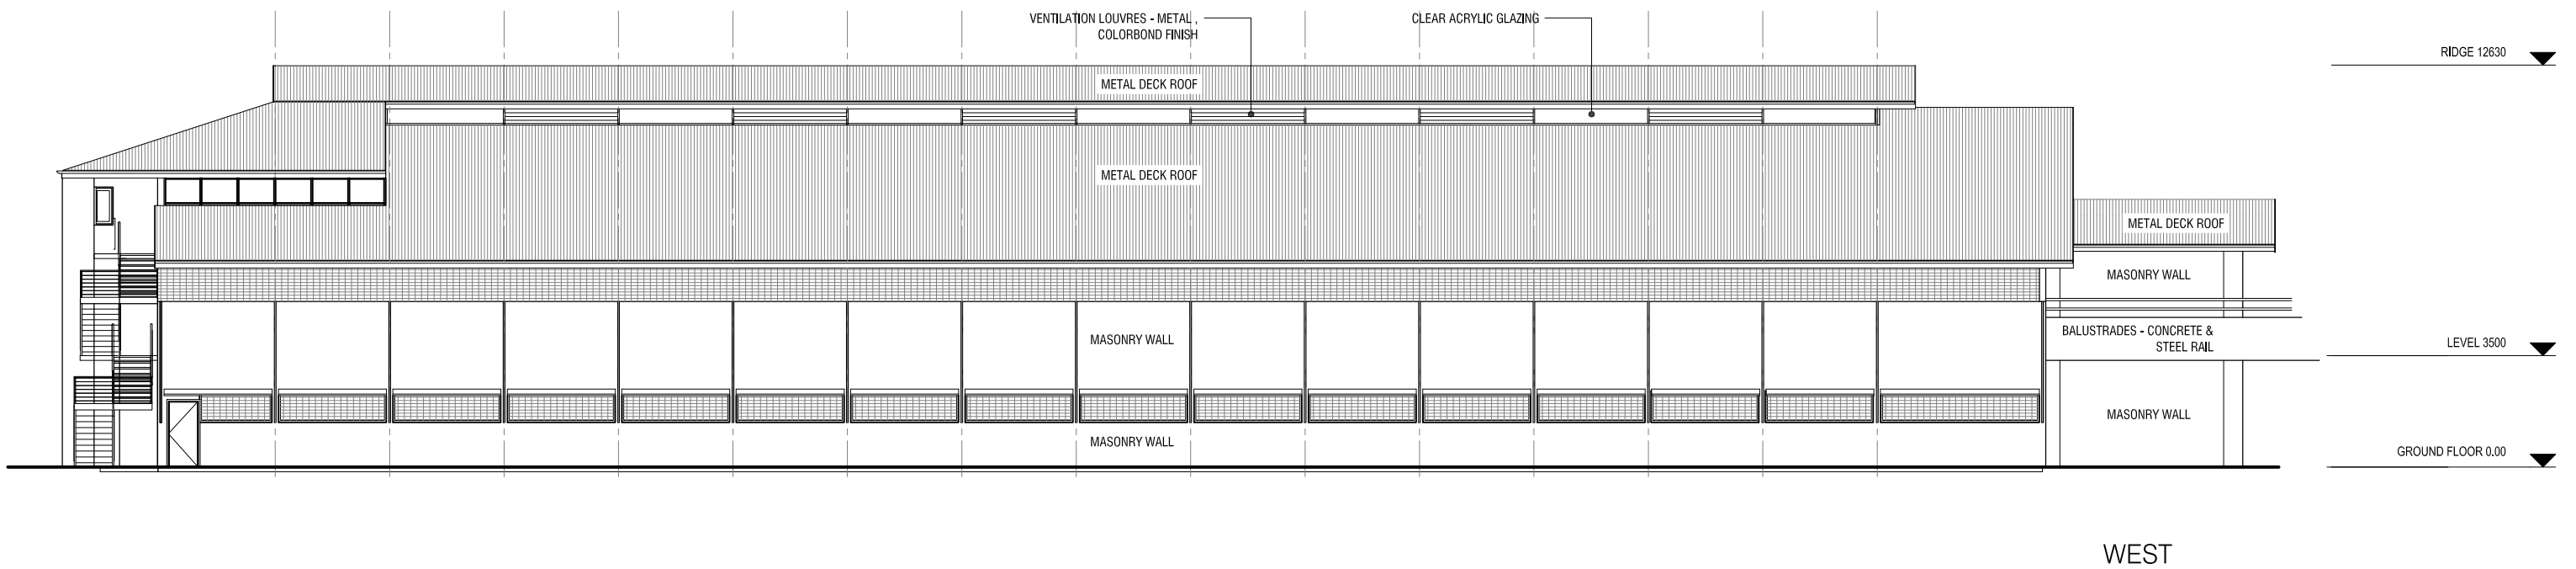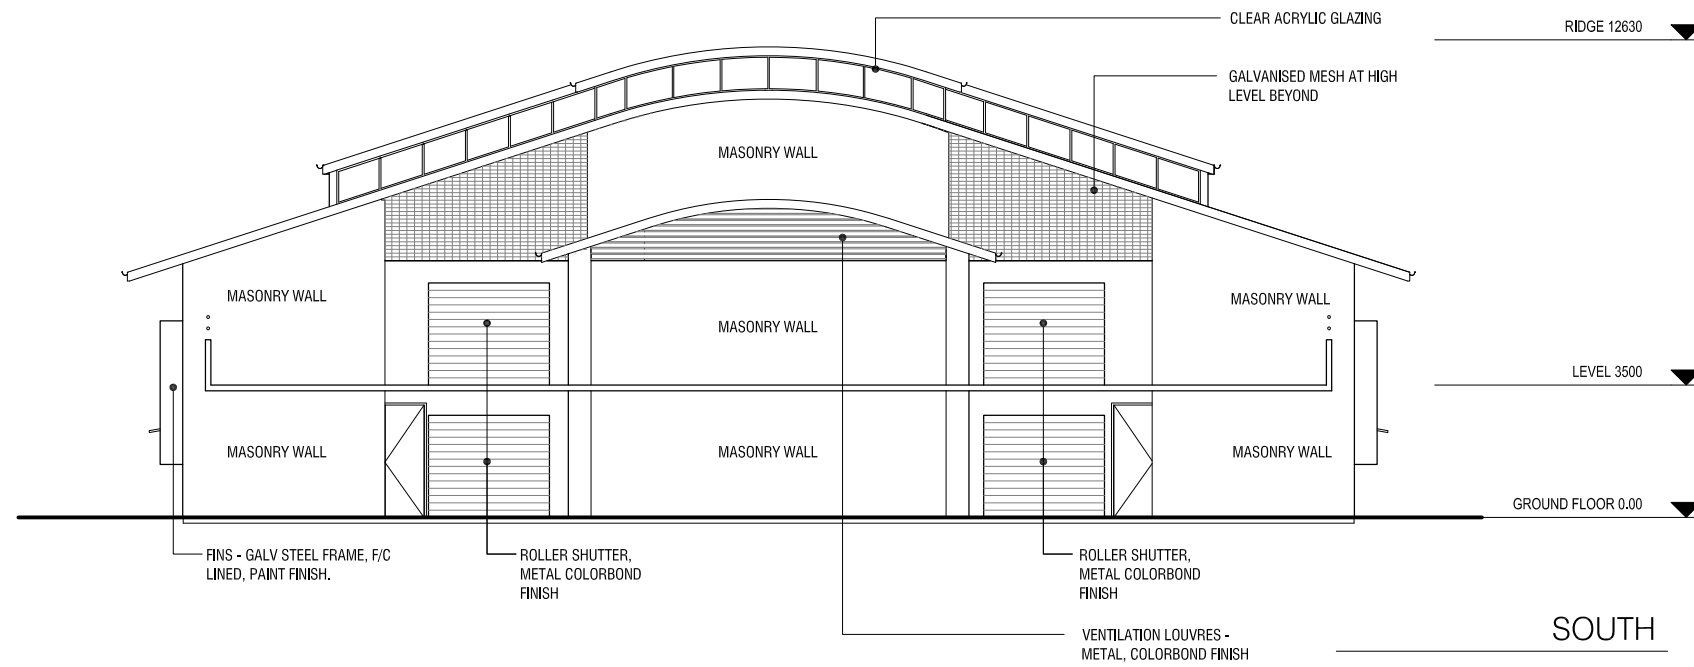

ELEVATIONS - STABLE BLOCK
 STABLES & TRAINING FACILITIES
AJC RANDWICK RACECOURSE

Dwg No PA-016-A
 Job No 10065
 Date 24.09.2010
 Scale 1:200@A3

ISSUED FOR:
PLANNING APPROVAL

ROBERTSON + MARKS

ground floor 11-17 buckingham st
 surry hills sydney australia 2010 www.marks.net.au
 t 61 2 9319 4388 f 61 2 9319 7338 e mail@marks.net.au
 NONRATED ARCHITECTS
 DAVID MATEY 3190 JOHN ETAN 3181 BRIAN MANN 5975 ANDREW SCARVELLIS

LOUVRES -
COLORBOND MONUMENT

PERIMETER WALLS -
COLORBOND MONUMENT

PERIMETER WALLS -
COLORBOND SURFMIST

BALUSTRADES GALVANISED NATURAL

ROOF DECK -
COLORBOND BUSHLAND

PERIMETER WALLS -
COLORBOND WINDSPRAY

WINDOW FRAMES -
COLORBOND MONUMENT

DOORS -
COLORBOND WINDSPRAY

ROLLER SHUTTERS -
COLORBOND WINDSPRAY

FINS - DARK RED

SUN CONTROL-
COLORBOND MONUMENT




FINISHES
STABLES AND TRAINING FACILITIES
AJC RANDWICK RACECOURSE

Date: 24.09.2010
Scale: NTS

ROBERTSON + MARKS

ground floor 11-17 buckingham st
surry hills sydney australia 2010 www.marks.net.au
t 61 2 9319 4388 f 61 2 9319 7338 e mail@marks.net.au


NOM.ARCH.
DAVID MAYES 3190 JOHN RYAN 3181 BRIAN MANN 5975 ANDREW SCARVELLIS

 


North Point

Drawing Number: PA-18-A


ISSUED FOR:
PLANNING APPROVAL

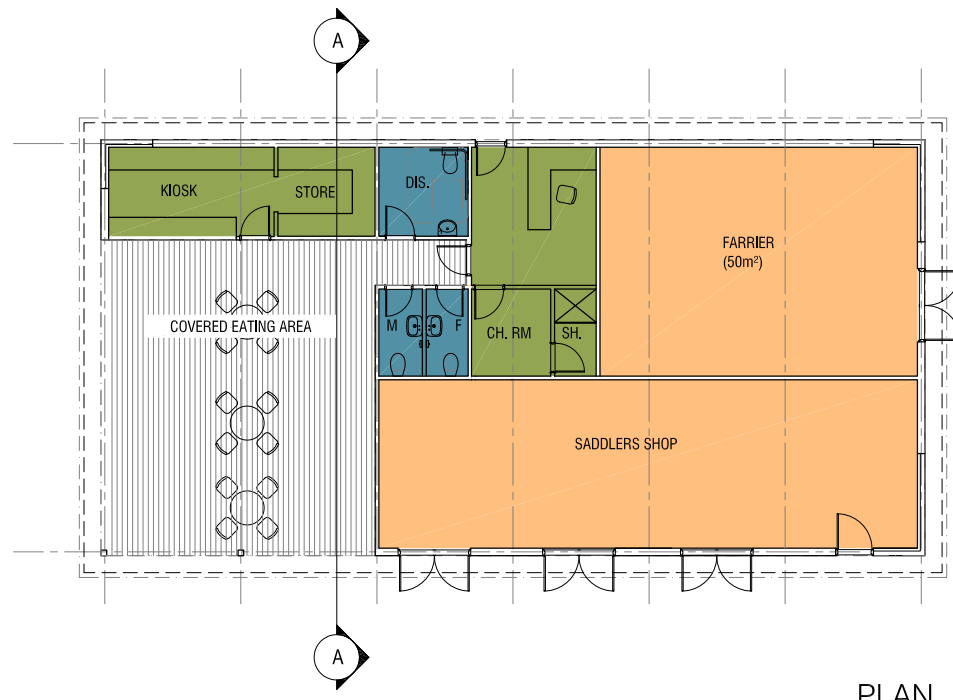


PLAN

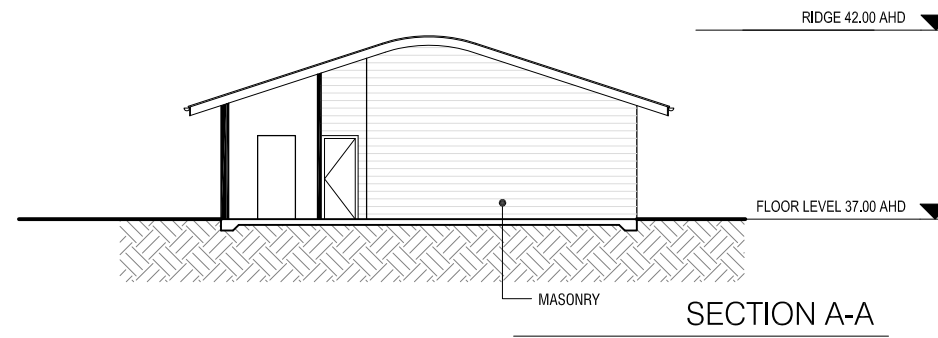


SECTION A-A

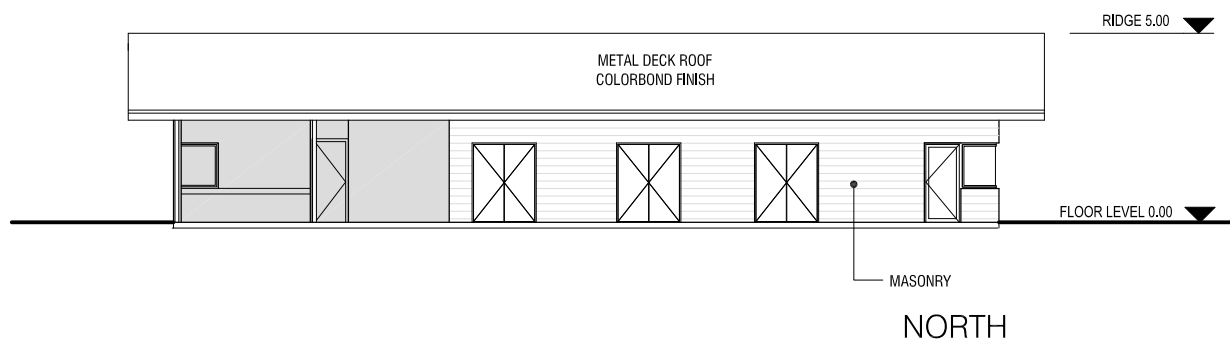


NORTH

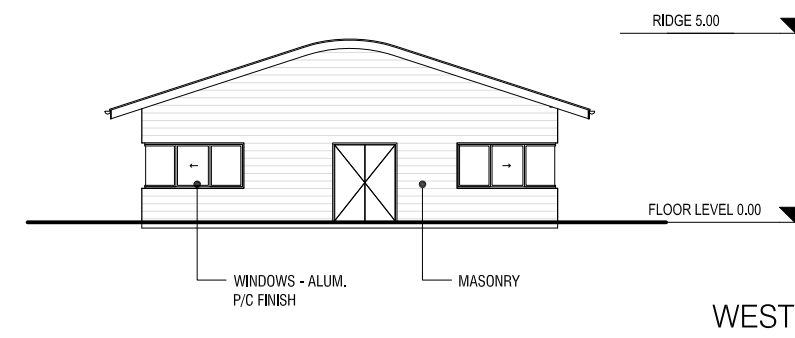

WEST

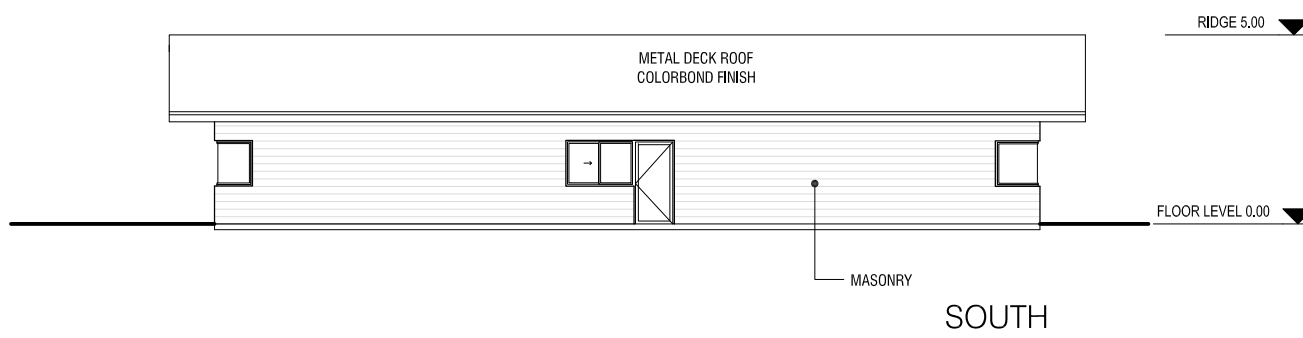


SOUTH

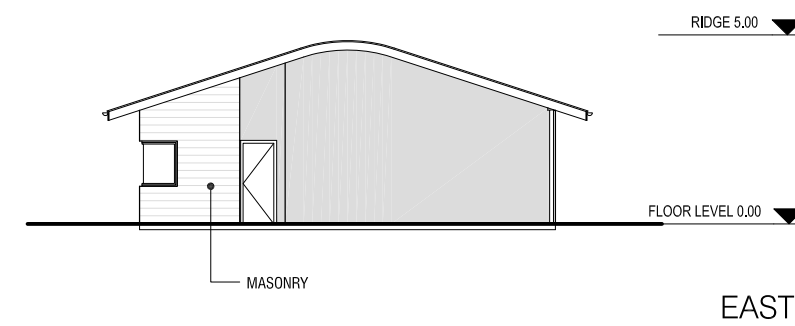

EAST

FARRIERS, SADDLER & KIOSK BUILDING
 STABLES & TRAINING FACILITIES
AJC RANDWICK RACECOURSE

 


Dwg No. PA-030-A
 Job No. 10065
 Date 24.09.2010
 Scale 1:200@A3

ISSUED FOR:
PLANNING APPROVAL


ROBERTSON + MARKS

ground floor 11-17 buckingham st
 surry hills sydney australia 2010 www.marks.net.au
 t 61 2 9319 4388 f 61 2 9319 7338 e mail@marks.net.au
 NOMINATED ARCHITECTS
 DAVID MATYS 3190 JOHN RYAN 3181 BRIAN MANN 5975 ANDREW SCARVELLIS

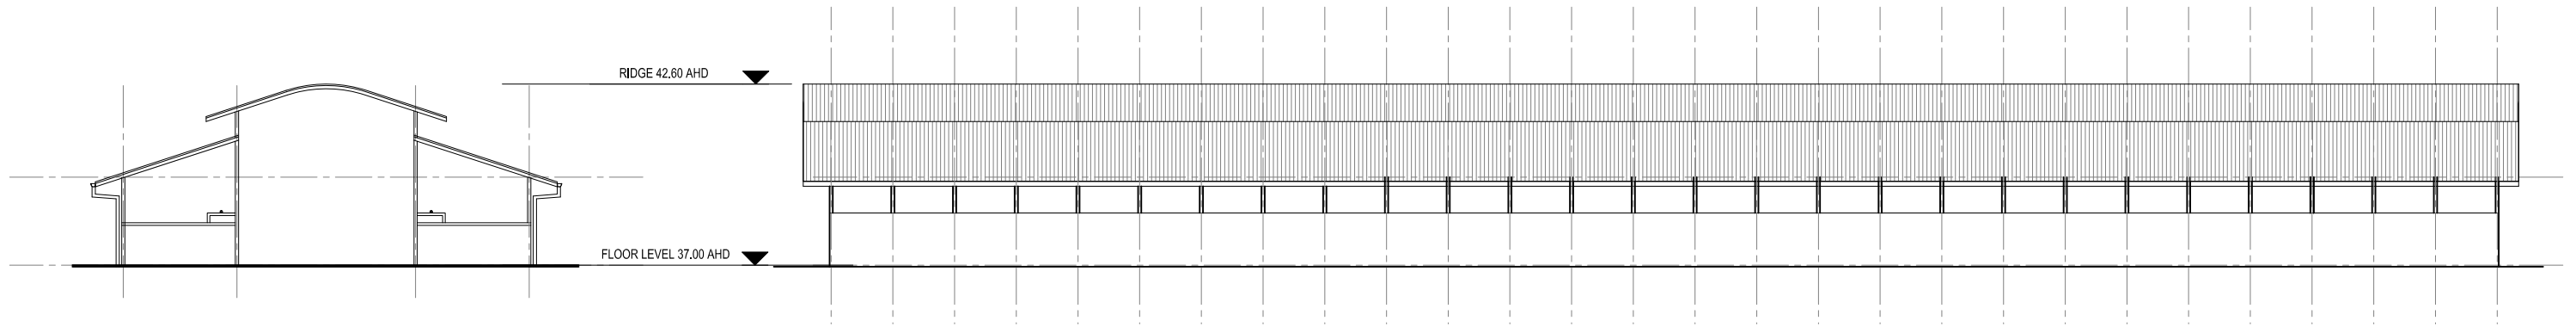

SECTION A-A - TIE UP STALLS

ELEVATION - TIE UP STALLS

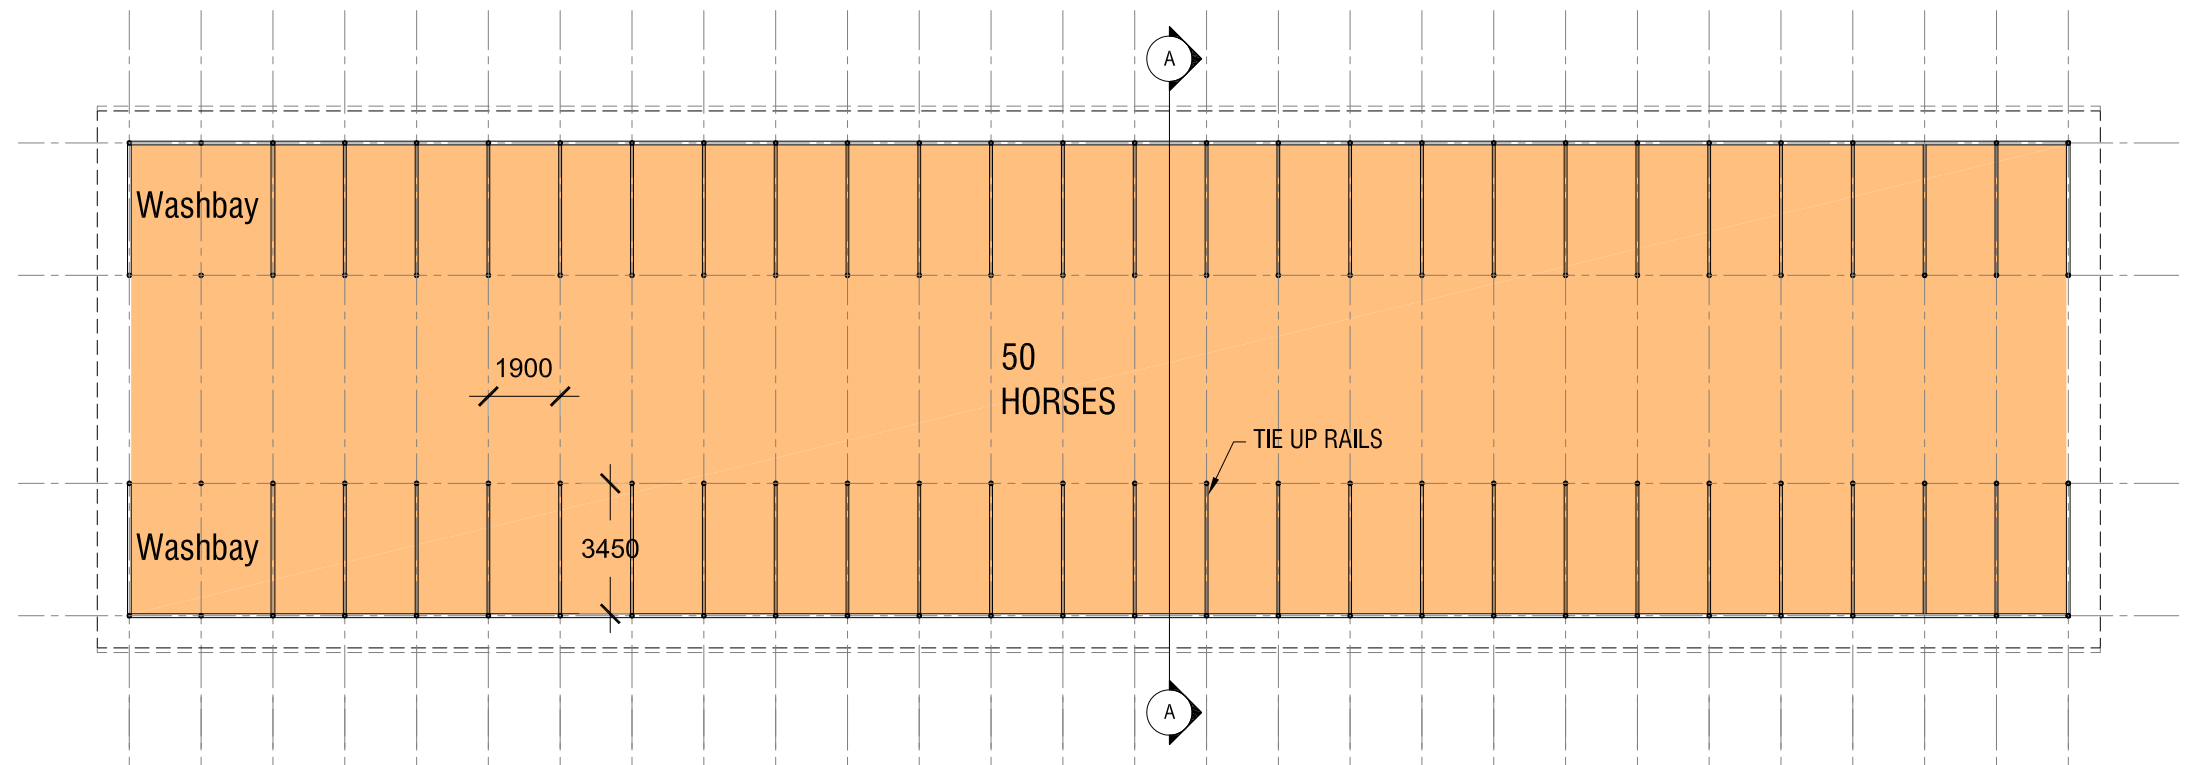

PLAN - TIE UP STALLS


TIE UP STALLS
 STABLES & TRAINING FACILITIES
AJC RANDWICK RACECOURSE

Dwg No. PA-040-A
 Job No. 10065
 Date 24.09.2010
 Scale 1:200@A3


ISSUED FOR:
PLANNING APPROVAL

ROBERTSON + MARKS


ground floor 11-17 buckingham st
 surry hills sydney australia 2010 www.marks.net.au
 t 61 2 9319 4388 f 61 2 9319 7338 e mail@marks.net.au
 REGISTERED ARCHITECTS
 DAVID MATES 3190 JOHN RYAN 3181 BRIAN MANN 5975 ANDREW SCARVELLIS

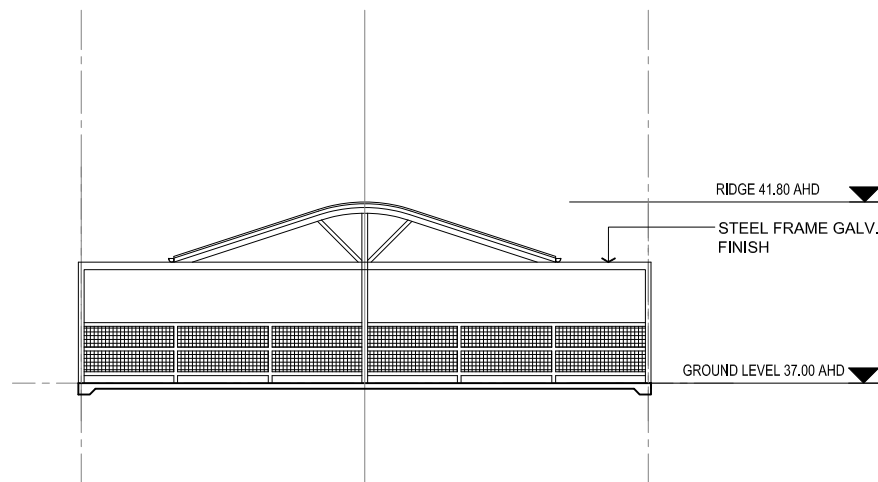

SECTION A-A - PONY ENCLOSURE

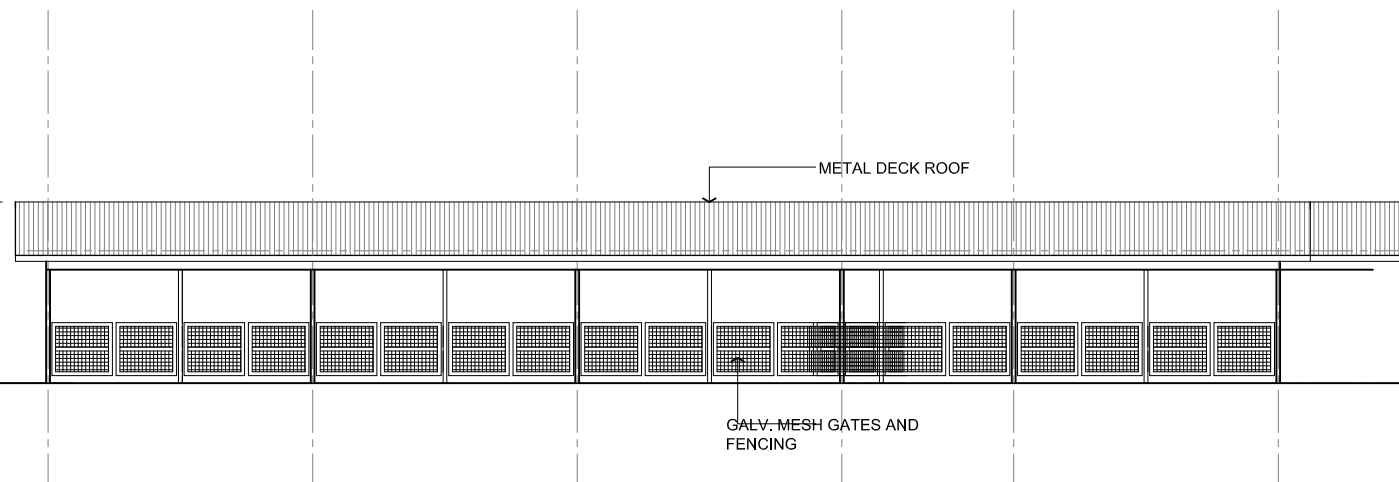

ELEVATION - PONY ENCLOSURE

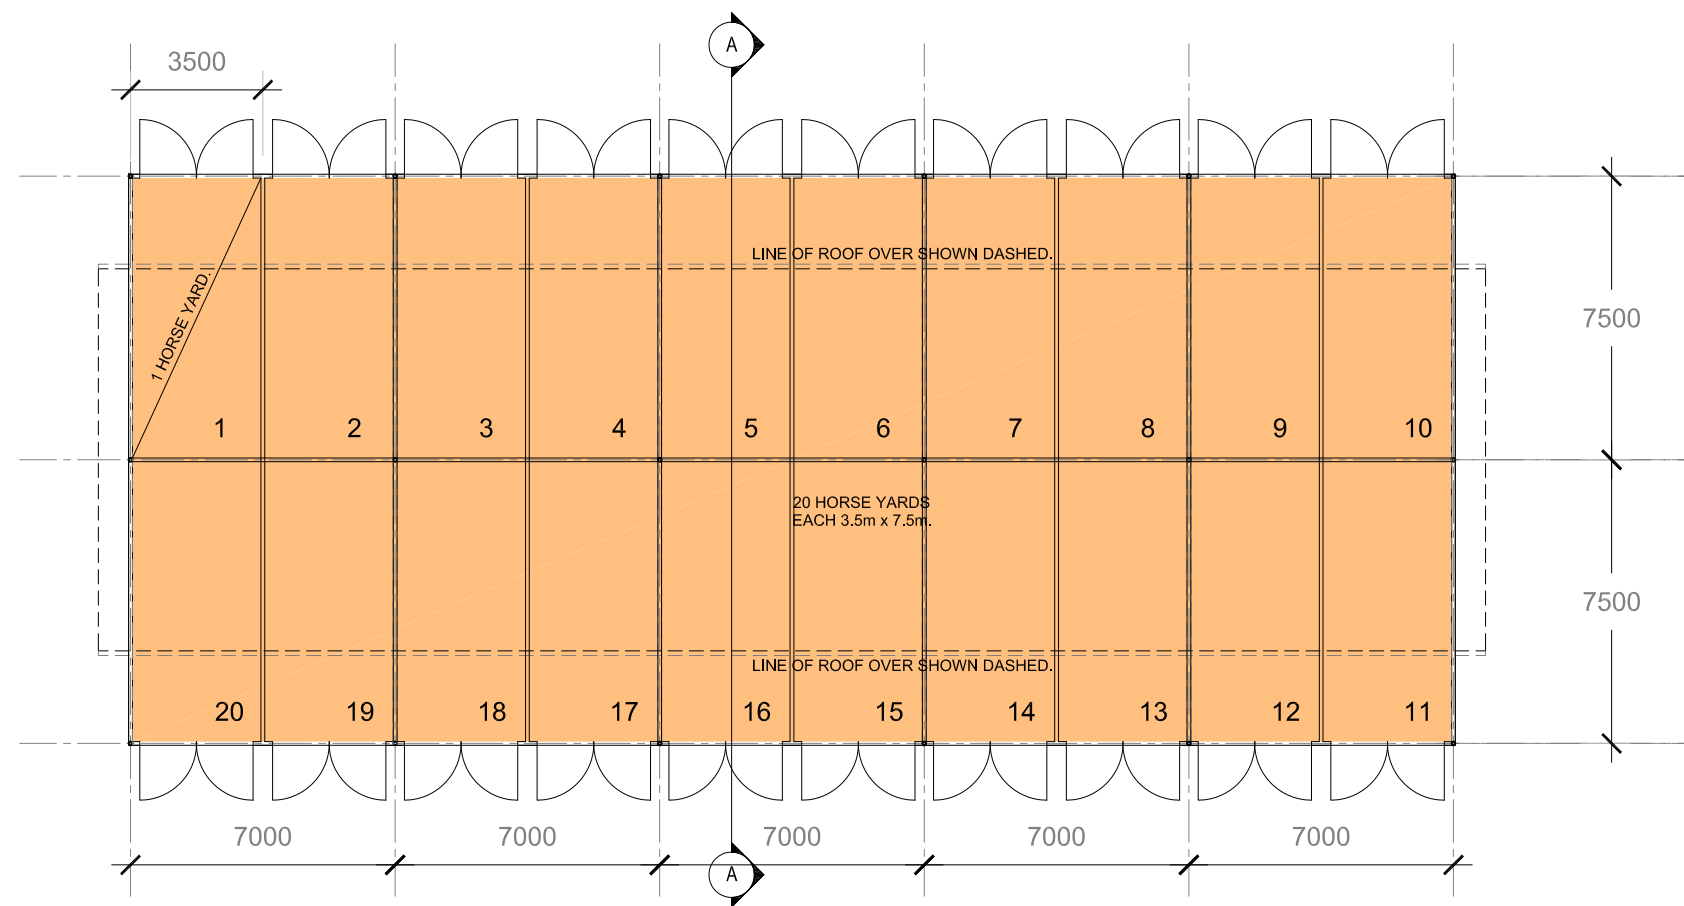

PLAN - PONY ENCLOSURE


PONY ENCLOSURE
 STABLES & TRAINING FACILITIES
AJC RANDWICK RACECOURSE

Dwg No. PA-041-A
 Job No. 10065
 Date 24.09.2010
 Scale 1:200@A3


ROBERTSON + MARKS

ISSUED FOR:
PLANNING APPROVAL


ground floor 11-17 buckingham st
 surry hills sydney australia 2010 www.marks.net.au
 t 61 2 9319 4388 f 61 2 9319 7338 e mail@marks.net.au
 REGISTERED ARCHITECTS
 DAVID MATES 3190 JOHN RYAN 3181 BRIAN MANN 5975 ANDREW SCARVELLIS

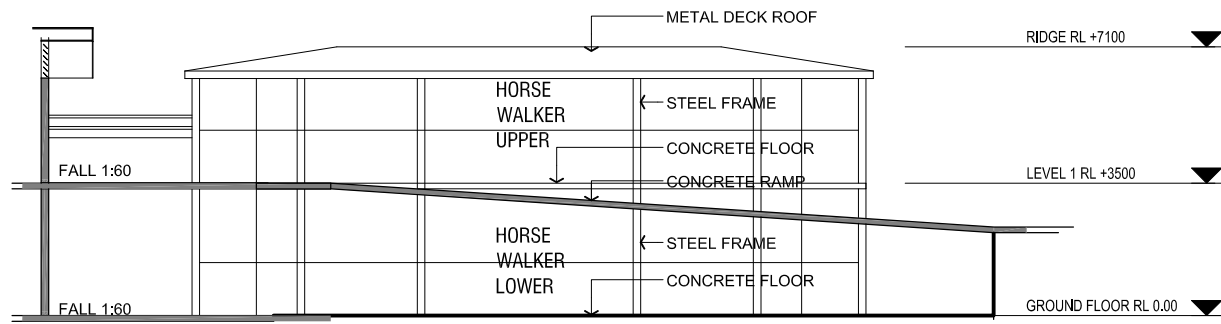


ELEVATION - HORSE WALKER TYPICAL

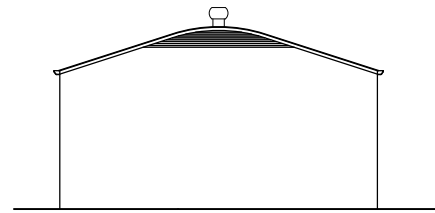


REAR ELEVATION - SHAVINGS SHED

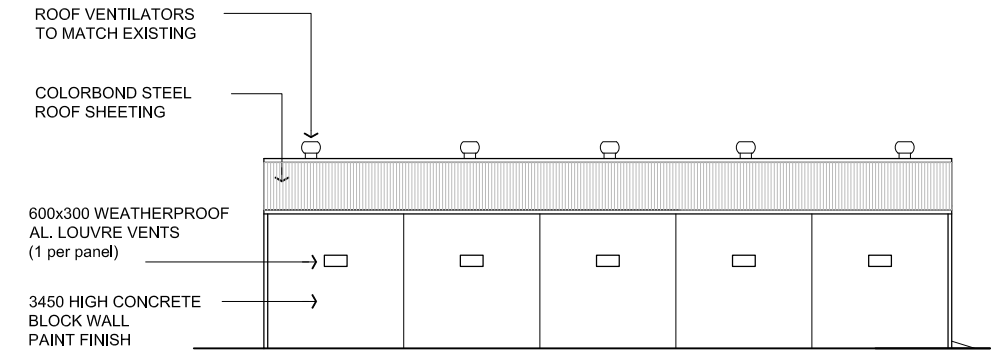

SIDE ELEVATION - SHAVINGS SHED

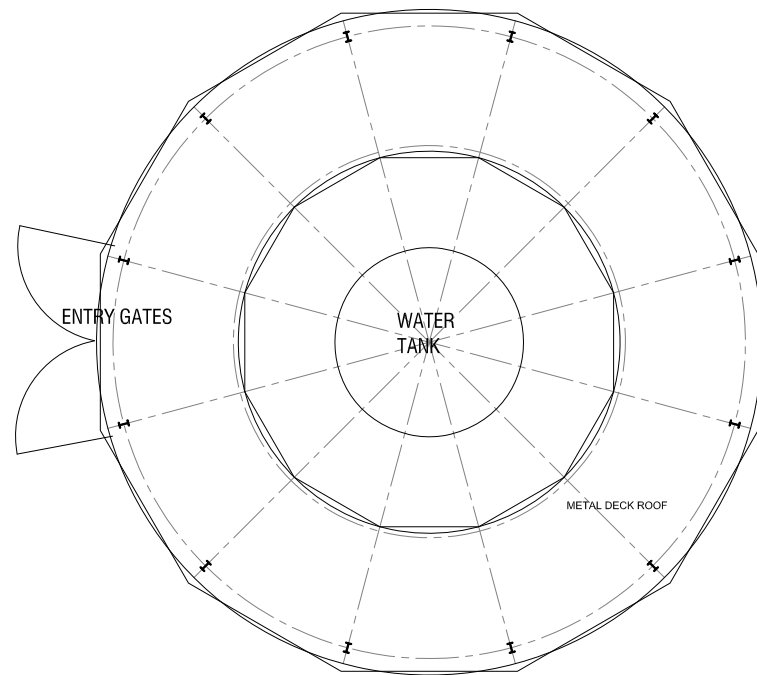


PLAN - HORSE WALKER TYPICAL

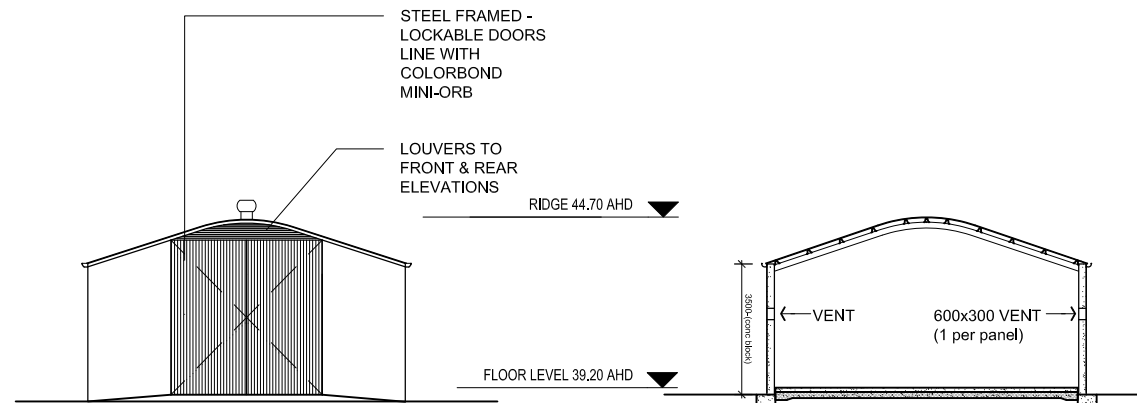

FRONT ELEVATION - SHAVINGS SHED

SECTIONA-A - SHAVINGS SHED

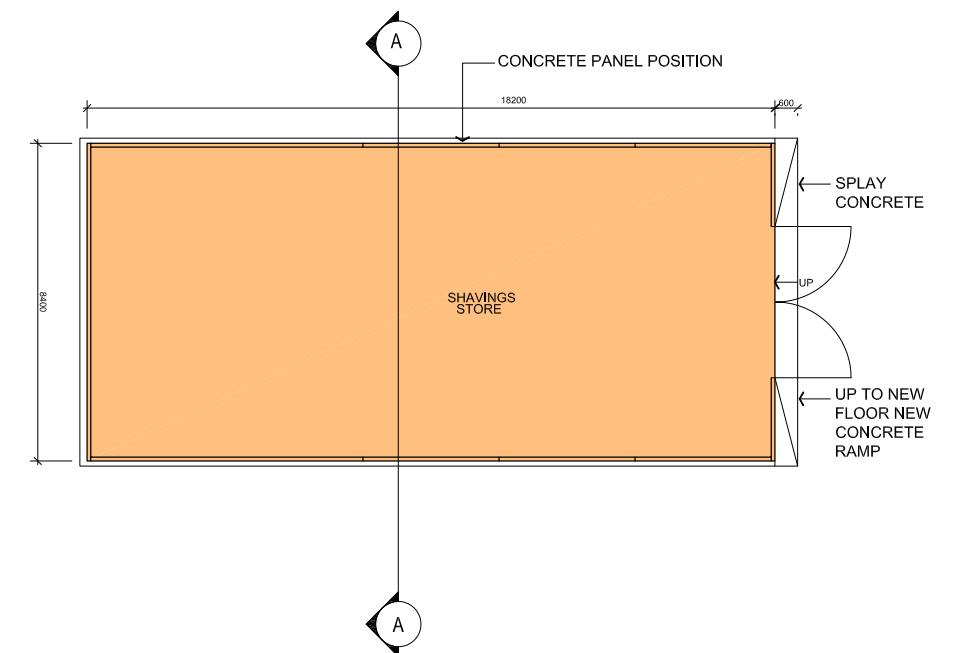

PLAN - SHAVINGS SHED

HORSE WALKERS & SHAVINGS STALL
STABLES & TRAINING FACILITIES
AJC RANDWICK RACECOURSE

Dwg No. PA-050-A
Job No. 10065
Date 24.09.2010
Scale 1:200@A3

ISSUED FOR:
PLANNING APPROVAL

ROBERTSON + MARKS

ground floor 11-17 buckingham st
surry hills sydney australia 2010 www.marks.net.au
t 61 2 9319 4388 f 61 2 9319 7338 e mail@marks.net.au
REGISTERED ARCHITECTS
DAVID MATES 3190 JOHN RYAN 3181 BRIAN MANN 5975 ANDREW SCARVELLIS