


In accepting and using this document the recipient agrees that SJB Architects Pty Ltd (SJB) is not responsible for any errors or omissions in the document. The recipient agrees to use the document for any purpose other than its intended use. SJB makes no warranty, express or implied, for the accuracy or completeness of the information contained in the document. The recipient shall verify the accuracy of the information contained in the document prior to its use. SJB makes no warranty of fitness for any purpose.

S75W - FOR APPROVAL

Rev.	Date	Revision
A	12/11/2010	DA Test of Adequacy
A-1	22/02/2011	Preferred Project
A-2	15/04/2012	S75W MOD1 - March 2012
A-3	16/07/2012	Adaptable Parking
A-4	24/08/2012	Adaptable Parking - 3bed to 1bed
A-5	16/10/2012	S75W MOD2 - October 2012

NOTE:
ALL INTERNAL RL'S REPRESENT
STRUCTURAL SLAB LEVEL TYPICALLY.

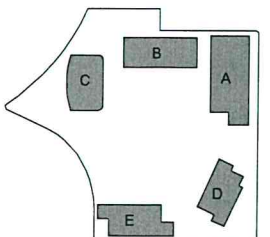

**NSW GOVERNMENT
Planning**

Issued under the Environmental Planning and Assessment Act 1979

Approved Section 75W Modification Application

No. M002 granted on the 29.01.13

in respect to MP 10-0105

Signed [Signature]

Sheet No. 9 of 19

Client

Billbergia
creating communities®

Project

**STAGE 2A + 3A
WALKER ST.
RHODES
for
Billbergia Developments**

Drawing Name

**Level 23 Plan
Level 24 similar**

SHEET RENAMED

Date

22.10.2012

Scale

1 : 250

Sheet Size

@ B1

Reg No.

JT

Drawn

JT

Chk.

JP

Job No.

4410

Drawing No.

A-0217

Revision

A-5

SJB Architects
Level 2, 430 Crown St
Sydney NSW
2010 Australia
T 61 2 9330 9911
F 61 2 9330 9922
www.sjb.com.au

Nominated Architects
Adam Haddow 7188
John Pradel 7024

In accepting and using this document the recipient agrees that SJB Architects (SJB) Pty Ltd ACN 081 014 724 is a SJB Architect, retain all common law, statutory law and other rights in copyright and intellectual property rights. The recipient agrees not to use this document for any purpose other than that intended, or to make any copies of this document without the prior written consent of SJB Architects. SJB Architects makes no warranty of fitness for any purpose.



The Builder/Contractor shall verify job dimensions prior to any work commencing. Figure dimensions shall take precedence over scaled work.

S75W - FOR APPROVAL

Rev	Date	Revision
A	10/11/2010	DA Test of Adequacy
A-1	22/02/2011	Preformed Project
A-2	16/04/2012	S75W MOD1 - March 2012
A-3	16/07/2012	Adaptable Parking
A-4	24/08/2012	Adaptable Parking - 3bed to 1bed
A-5	16/10/2012	S75W MOD2 - October 2012

NOTE:
ALL INTERNAL RL'S REPRESENT
STRUCTURAL SLAB LEVEL TYPICALLY.

NOTE:
ROOF LEVEL RL'S ARE SSL AT LOW
POINT IN ROOF TYPICALLY

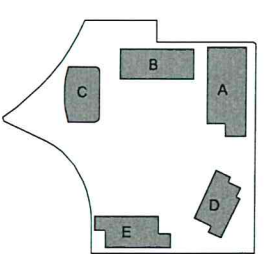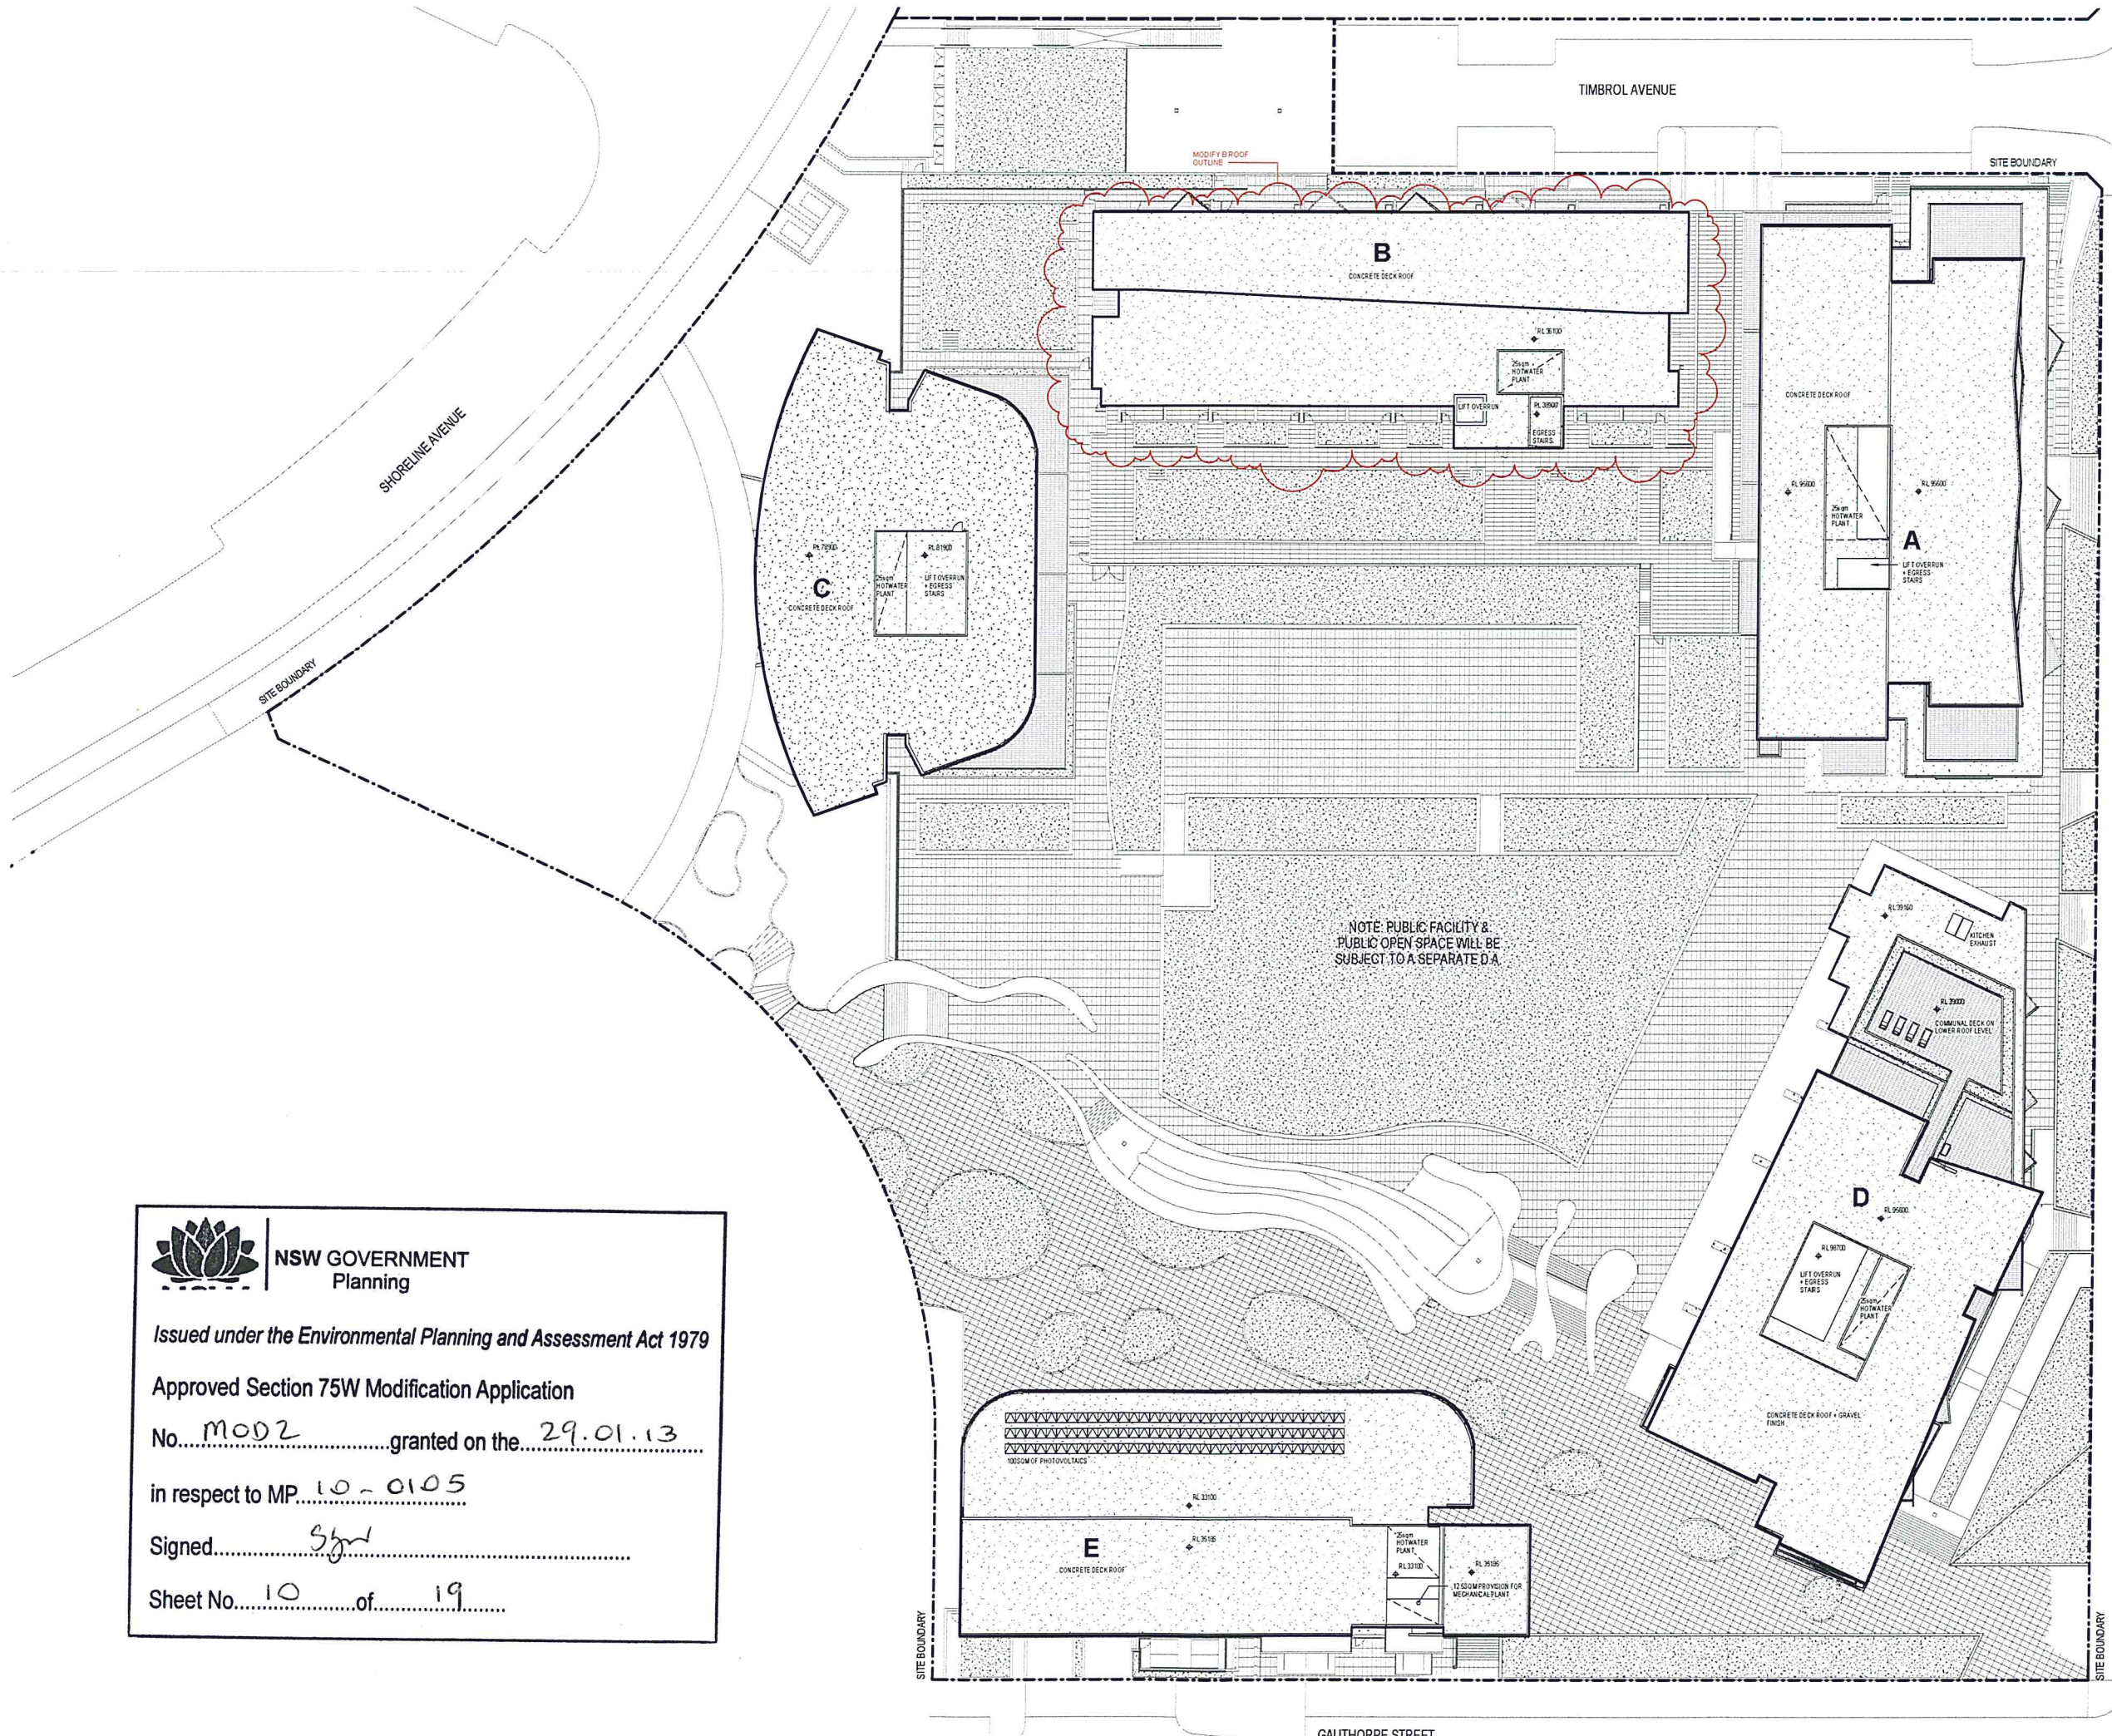

Client
Billbergia
creating communities™

Project
**STAGE 2A + 3A
WALKER ST.
RHODES
for
Billbergia Developments**

Drawing Name
Roof Plan



Date
22.10.2012

Scale
1 : 250

Sheet Size
@ B1

Reg No
JT

Job No
4410

Drawing No
A-0218

Revision
A-5

SJB Architects
Level 2, 430 Crown St
Sydney Hills NSW
2010 Australia
T 61 2 9380 9911
F 61 2 9380 9922
www.sjb.com.au

Nominated Architects
Adam Hadzow 7180
John Peadar 7004



**NSW GOVERNMENT
Planning**

Issued under the Environmental Planning and Assessment Act 1979


Approved Section 75W Modification Application

No. MOD2 granted on the 29.01.13


in respect to MP 10-0105

Signed SJB


Sheet No. 10 of 19

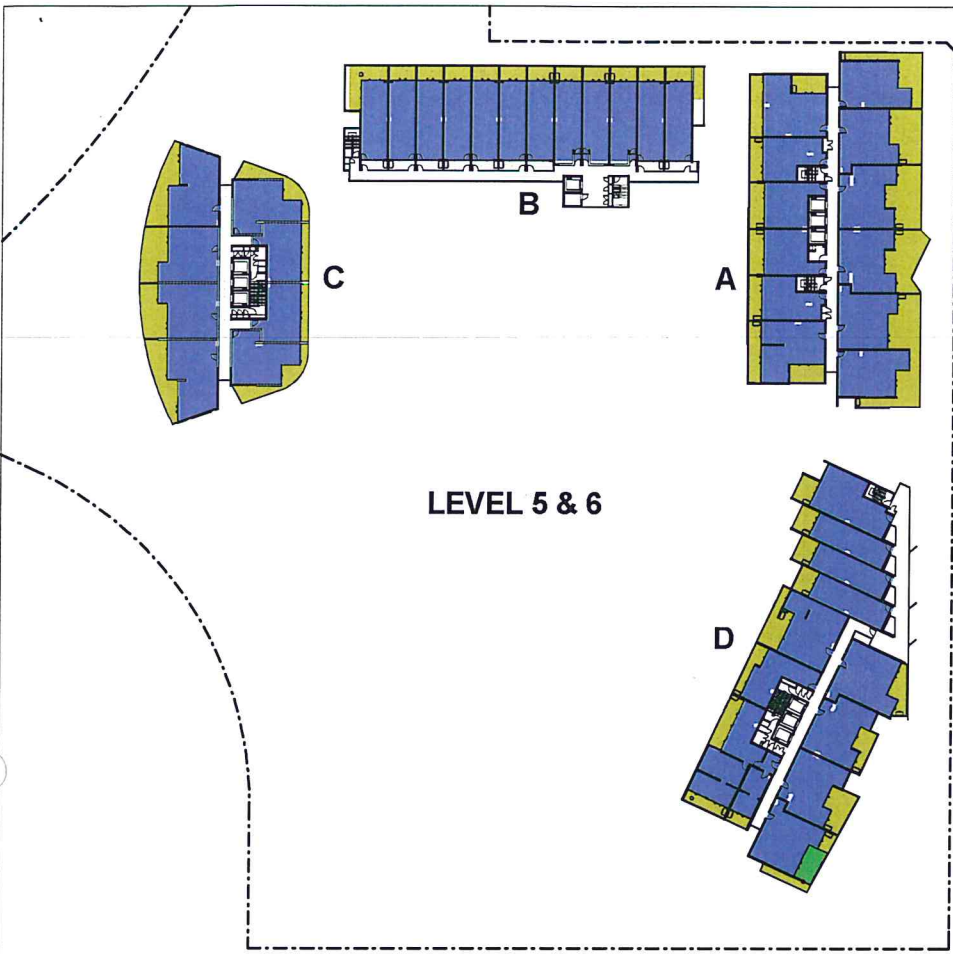


1 FLOOR PLAN
Level 5 & 6
1:500

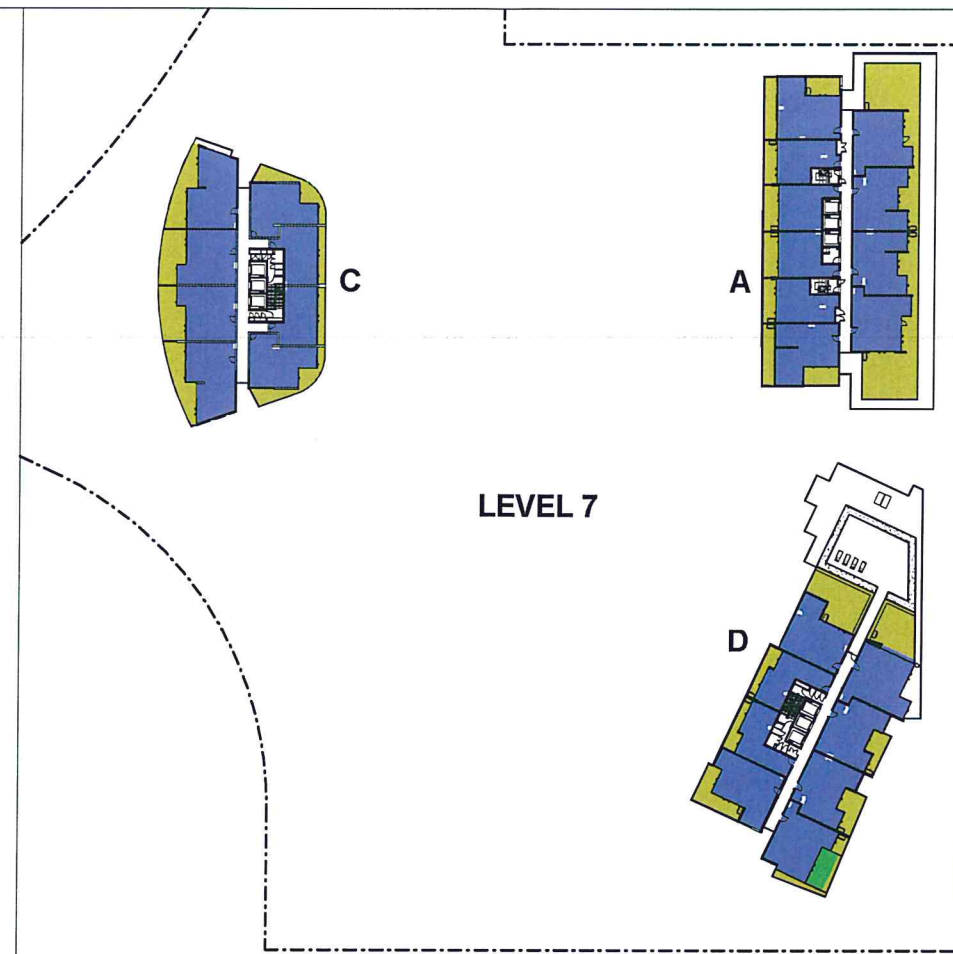


2 FLOOR PLAN
Level 7
1:500

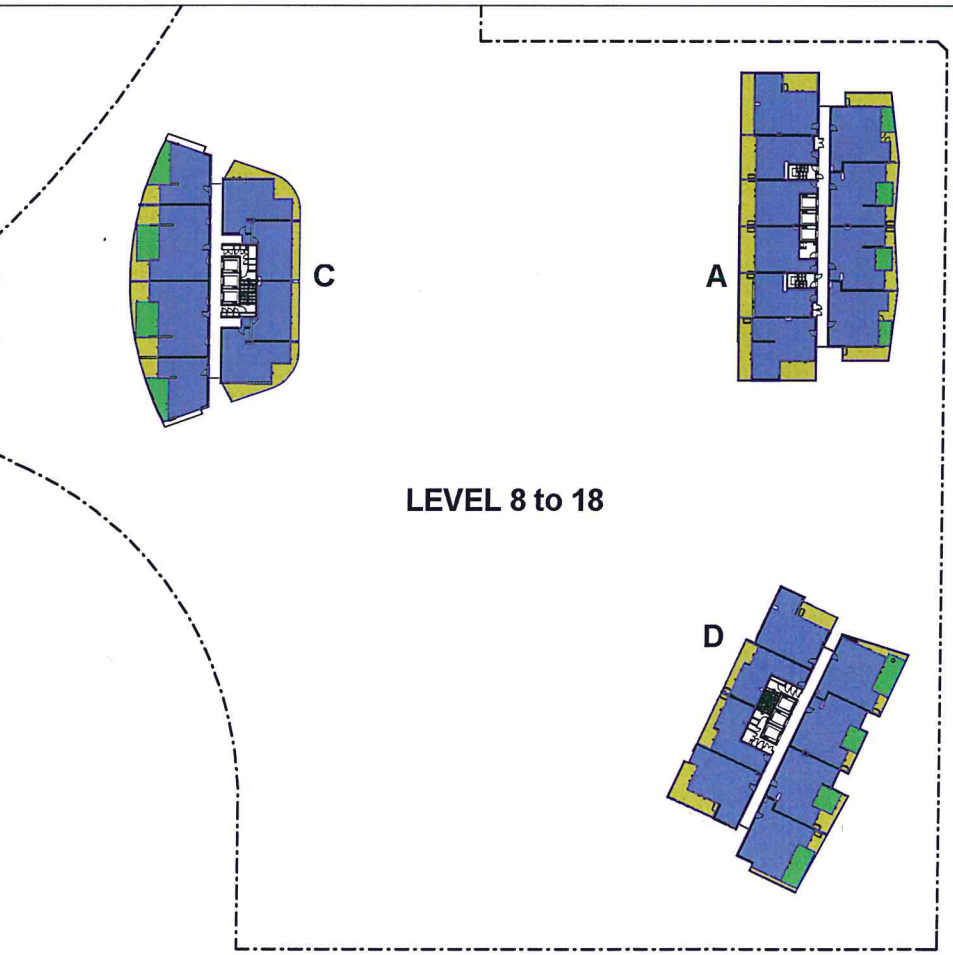

3 FLOOR PLAN
Level 8 to 18
1:500

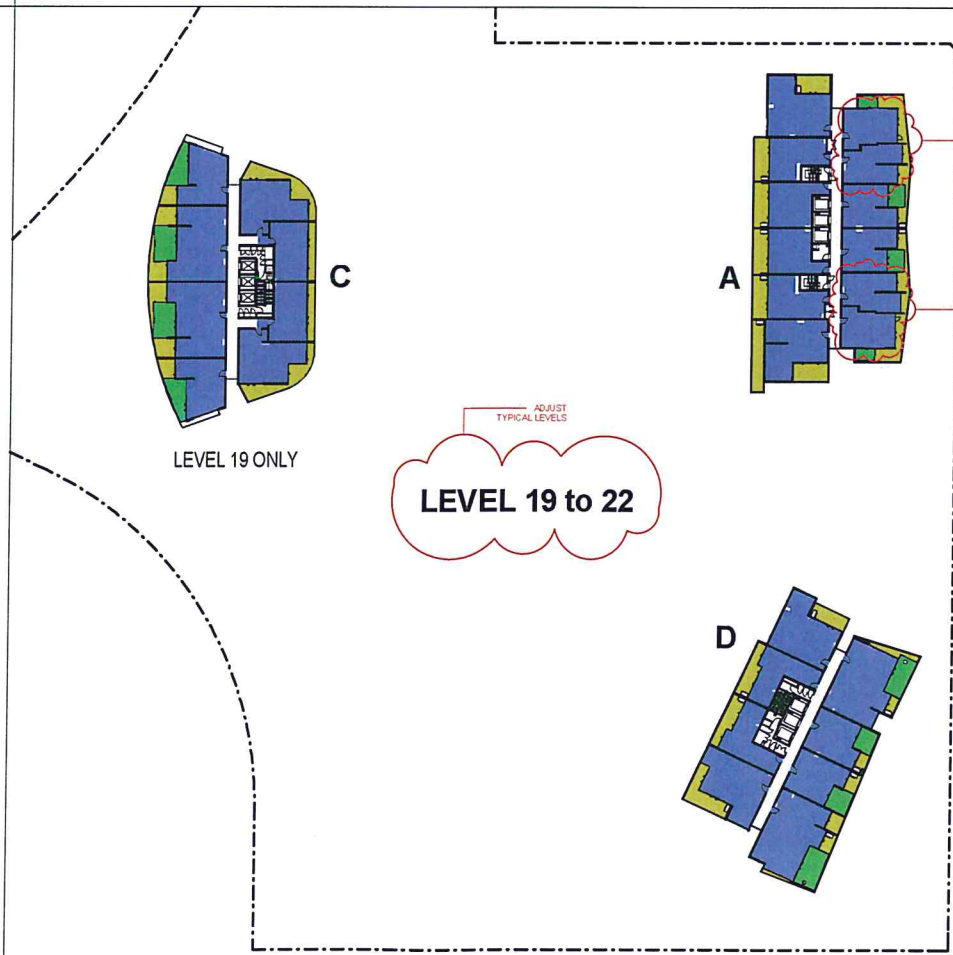

4 FLOOR PLAN
Level 19 to 21
1:500

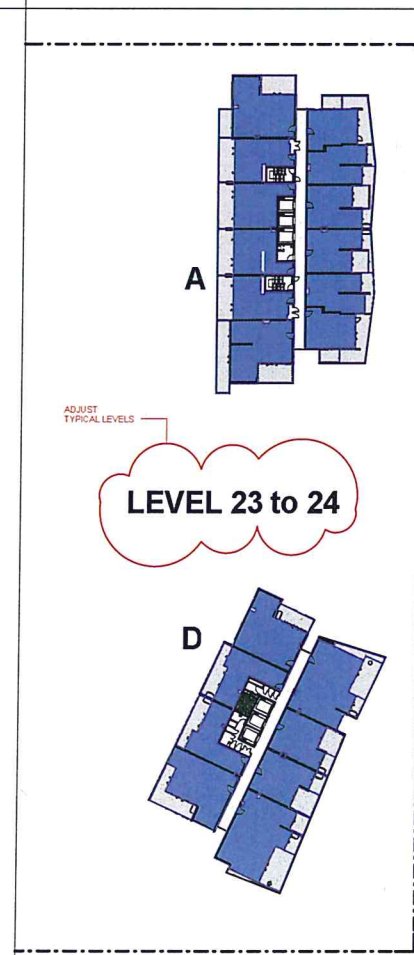

5 FLOOR PLAN
Level 22 to 24
1:500

NSW GOVERNMENT
Planning

Issued under the *Environmental Planning and Assessment Act 1979*

Approved Section 75W Modification Application

No. MOD 2 granted on the 29.01.13


in respect to MP 10-0105

Signed Shyd

S75W - FOR APPROVAL

Rev.	Date	Revision
A-1	22/10/2012	DA Test of Adequacy
A-2	15/01/2013	Prepared Project
A-3	15/01/2013	S75W MOD 1 - March 2012
A-4	24/01/2013	Adaptable Parking
A-5	15/01/2013	Adaptable Parking - 3bed to 1bed
A-6	15/01/2013	S75W MOD 2 - October 2012

- Balcony
- Common
- Home Offices
- Managers Flat
- Public Facility
- Residential
- Retail
- Winter Garden

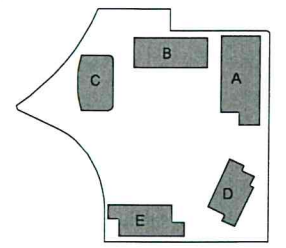

Client

Billbergia
creating communities[®]

Project
STAGE 2A + 3A
WALKER ST.
RHODES
for
Billbergia Developments


Drawing Name
Area Calculations -
GFA

Date 22.10.2012 Scale 1:500 Sheet Size @ B1


Reg No. JT Drawn JP Chk

Job No. 4410 Drawing No. A-0222 Revision A-5


SJB Architects
Level 2, 490 Crown St
Sydney NSW
2010 Australia
T 61 2 9330 9911
F 61 2 9330 9922
www.sjb.com.au
Nominated Architects
Adam Haddow 7188
John Pradel 7008

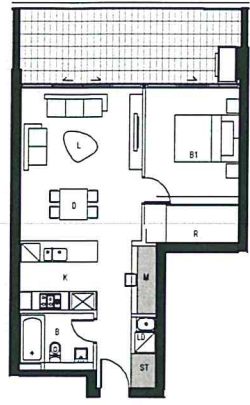


1 DETAIL PLAN
BLDG A - Apartment Type 2
1 BED - 55sqm - Storage - 3cbm (includes Media Room)

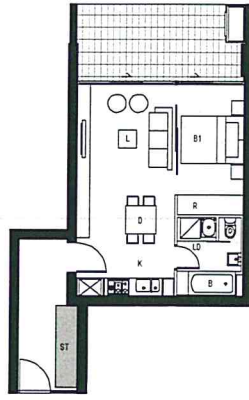

2 DETAIL PLAN
BLDG A - Apartment Type 3
1 BED - 55sqm - Storage - 5cbm

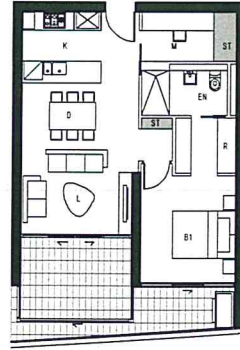

3 DETAIL PLAN
BLDG A - Apartment Type 9
1 BED - 54sqm - Storage - 3.5cbm

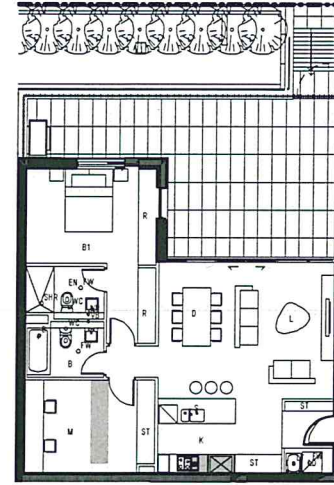

4 DETAIL PLAN
BLDG A - Apartment Type 10
2 BED - 80sqm - Storage - 10cbm

MANAGERS FLAT

A 19 05	A 21 06	A 1 06
A 19 06	A 22 05	A 1 07
A 20 05	A 22 06	
A 20 06	A 23 05	
A 21 05	A 23 06	
A 21 06	A 24 05	
A 21 06	A 24 06	

NOTE: NO WINTERGARDEN TO A 1 06 & A 1 07




5 DETAIL PLAN
BLDG A - Apartment Type 1
2 BED - 80sqm - Storage - 2cbm

A 1 10	A 09 08	A 17 08
A 2 10	A 10 08	A 18 08
A 3 10	A 11 08	A 19 08
A 4 10	A 12 08	A 20 08
A 5 10	A 13 08	A 21 08
A 6 10	A 14 08	A 22 08
A 7 08	A 15 08	A 23 08
A 08 08	A 16 08	A 24 08




6 DETAIL PLAN
BLDG A - Apartment Type 4
2 BED - 81sqm - Storage - 4.8cbm (includes Media Room)

A 1 03	A 10 03	A 18 03	D 8 02	D 16 02
A 2 03	A 11 03	A 19 03	D 9 02	D 17 02
A 3 03	A 12 03	A 20 03	D 10 02	D 18 02
A 4 03	A 13 03	A 21 03	D 11 02	D 19 02
A 5 03	A 14 03	A 22 03	D 12 02	D 20 02
A 6 03	A 15 03	A 23 03	D 13 02	D 21 02
A 7 03	A 16 03	A 24 03	D 14 02	D 22 02
A 08 03	A 17 03	D 7 02	D 15 02	D 23 02
A 09 03				D 24 02

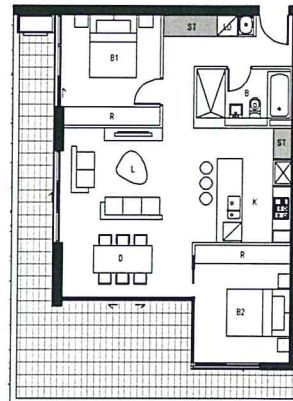

7 DETAIL PLAN
BLDG A - Apartment Type 5
2 BED - 74sqm - Storage - 4.8cbm

A 1 09	A 4 09
A 2 04	A 5 04
A 3 04	A 6 04
A 3 09	A 6 09
A 4 04	A 1 04

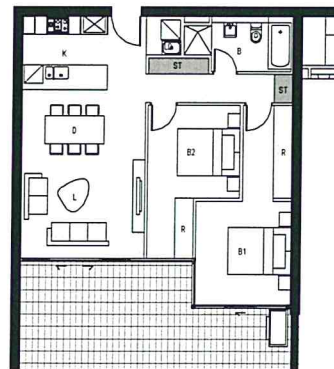

8 DETAIL PLAN
BLDG A - Apartment Type 6
2 BED - 77sqm - Storage - 6.3cbm


A 1 08	A 5 08	A 09 04	A 12 07	A 16 04
A 2 05	A 6 05	A 09 07	A 13 04	A 16 07
A 3 05	A 6 08	A 10 04	A 13 07	A 17 04
A 3 08	A 7 04	A 10 07	A 14 04	A 17 07
A 4 05	A 7 07	A 11 04	A 14 07	A 18 04
A 4 08	A 08 04	A 11 07	A 15 04	A 18 07
A 4 09	A 08 07	A 12 04	A 15 07	
A 5 05				



9 DETAIL PLAN
BLDG A - Apartment Type 7
2 BED - 79sqm - Storage - 7cbm


A 6 06	A 09 06	A 13 05	A 16 05
A 6 07	A 10 05	A 13 06	A 16 06
A 7 05	A 10 06	A 14 05	A 17 05
A 7 06	A 11 05	A 14 06	A 17 06
A 08 05	A 11 06	A 15 05	A 18 05
A 08 06	A 12 05	A 15 06	A 18 06
A 09 05	A 12 06		

NOTE
REFER TO SHEET A234
FOR ADAPTABLE LAYOUTS

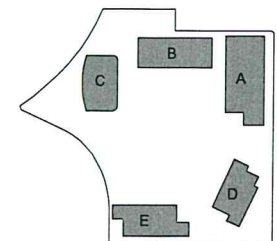

10 DETAIL PLAN
BLDG A - Apartment Type 8
3 BED - 101sqm - Storage - 5cbm

A 23 04
A 23 07
A 24 04
A 24 07

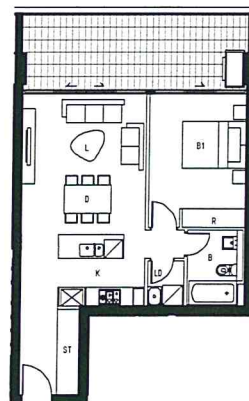


12 DETAIL PLAN
BLDG A - Apartment Type 12
1 BED - 55sqm - Storage - 5cbm

A 1 01	A 5 12	A 09 10	A 13 10	A 17 10	A 21 10
A 2 01	A 6 12	A 10 10	A 14 10	A 18 10	A 22 10
A 3 01	A 7 10	A 11 10	A 15 10	A 19 10	A 23 10
A 4 01	A 08 01	A 12 10	A 16 10	A 20 10	A 24 10
A 5 01	A 09 01	A 13 10	A 17 10	A 21 10	




11 DETAIL PLAN
BLDG A - Apartment Type 13
1 BED - 55sqm - Storage - 5cbm

A 19 04a
A 19 07a
A 20 04a
A 20 07a
A 21 04a
A 21 07a
A 22 04a
A 22 07a

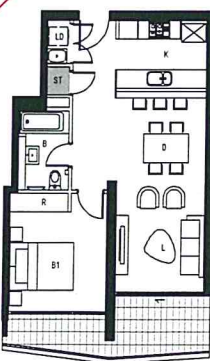

13 DETAIL PLAN
BLDG A - Apartment Type 14
1 BED - 55sqm - Storage - 5cbm

A 19 04b
A 19 07b
A 20 04b
A 20 07b
A 21 04b
A 21 07b
A 22 04b
A 22 07b

 

Issued under the Environmental Planning and Assessment Act 1979

Approved Section 75W Modification Application

No. MOD 2 granted on the 29.01.13

in respect to MP 10-0105

Signed: [Signature]

Sheet No. 12 of 19

S75W - FOR APPROVAL		
Rev.	Date	Revision
A	12/11/2010	GA Test of Adequacy
A-1	22/02/2011	Preferred Project
A-2	15/04/2012	S75W MOD1 - March 2012
A-3	16/07/2012	Adaptable Parking
A-4	24/08/2012	Adaptable Parking - 2bed to 1bed
A-5	16/10/2012	S75W MOD2 - October 2012

Client

Billbergia
creating communities™

Project
STAGE 2A + 3A
WALKER ST.
RHODES
for
Billbergia Developments

Drawing Name
Apartment Typologies
Bldg A

Date
22.10.12

Scale
1: 100

Sheet Size
@ B1

Reg No.
JT

Drawn
JP

Job No.
4410

Drawing No.
A-0231

Revision
A-5

NSW Architects
Level 2, 490 Crown St
Sydney NSW
2000 Australia
T 61 2 9390 9911
F 61 2 9390 9922
www.sib.com.au

Nominated Architects
Adam Haddow 7188
John Pridell 7024