


- Balcony
- Common
- Home Offices
- Managers Flat
- Public Facility
- Residential
- Retail
- Winter Garden

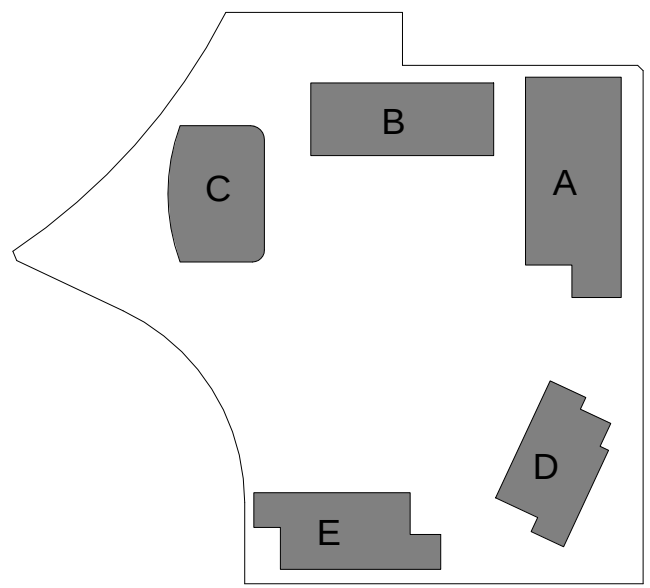

Client



Project

STAGE 2A + 3A
WALKER ST.
RHODES
for
Billbergia Developments

Drawing Name


Area Calculations -
GFA

Date28/06/2013Scale1 : 500Sheet Size@ B1


Reg No.DrawnMLChk.JP

Job No.Drawing No.Revision


4410A-2902 MOD 3
PREVIOUSLY DWG A-0222

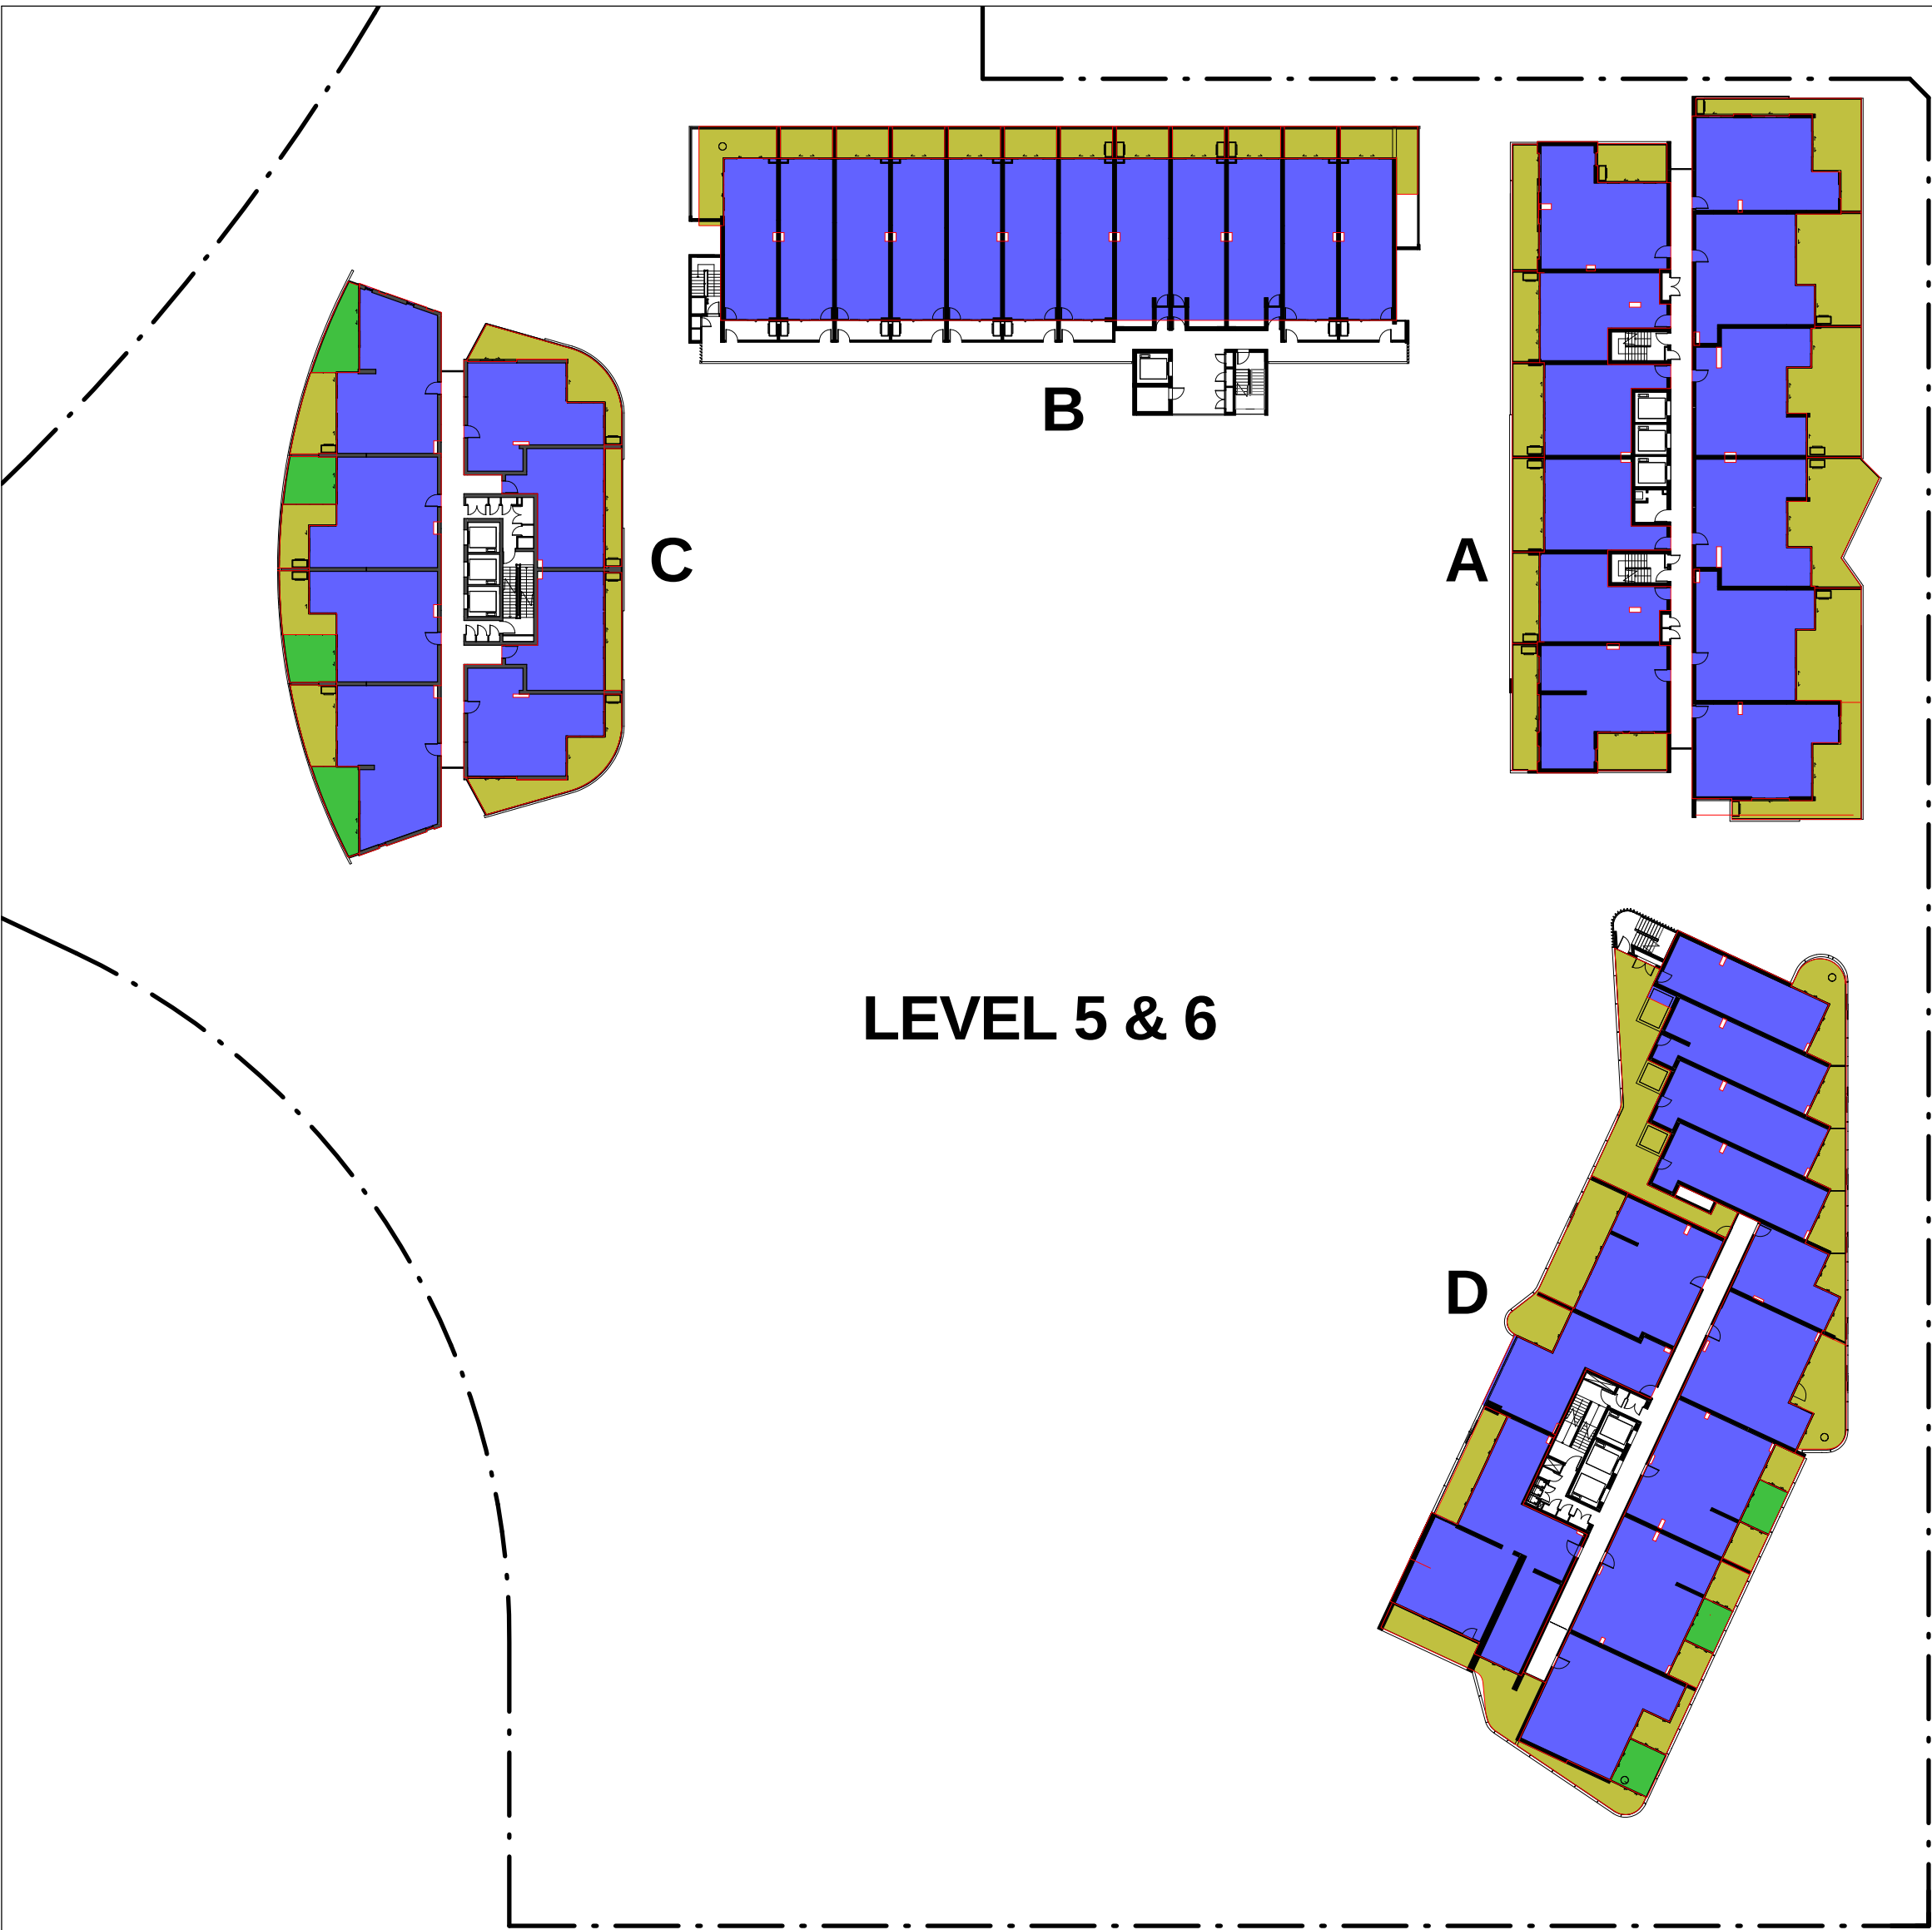


1 FLOOR PLAN
Level 05
1 : 500

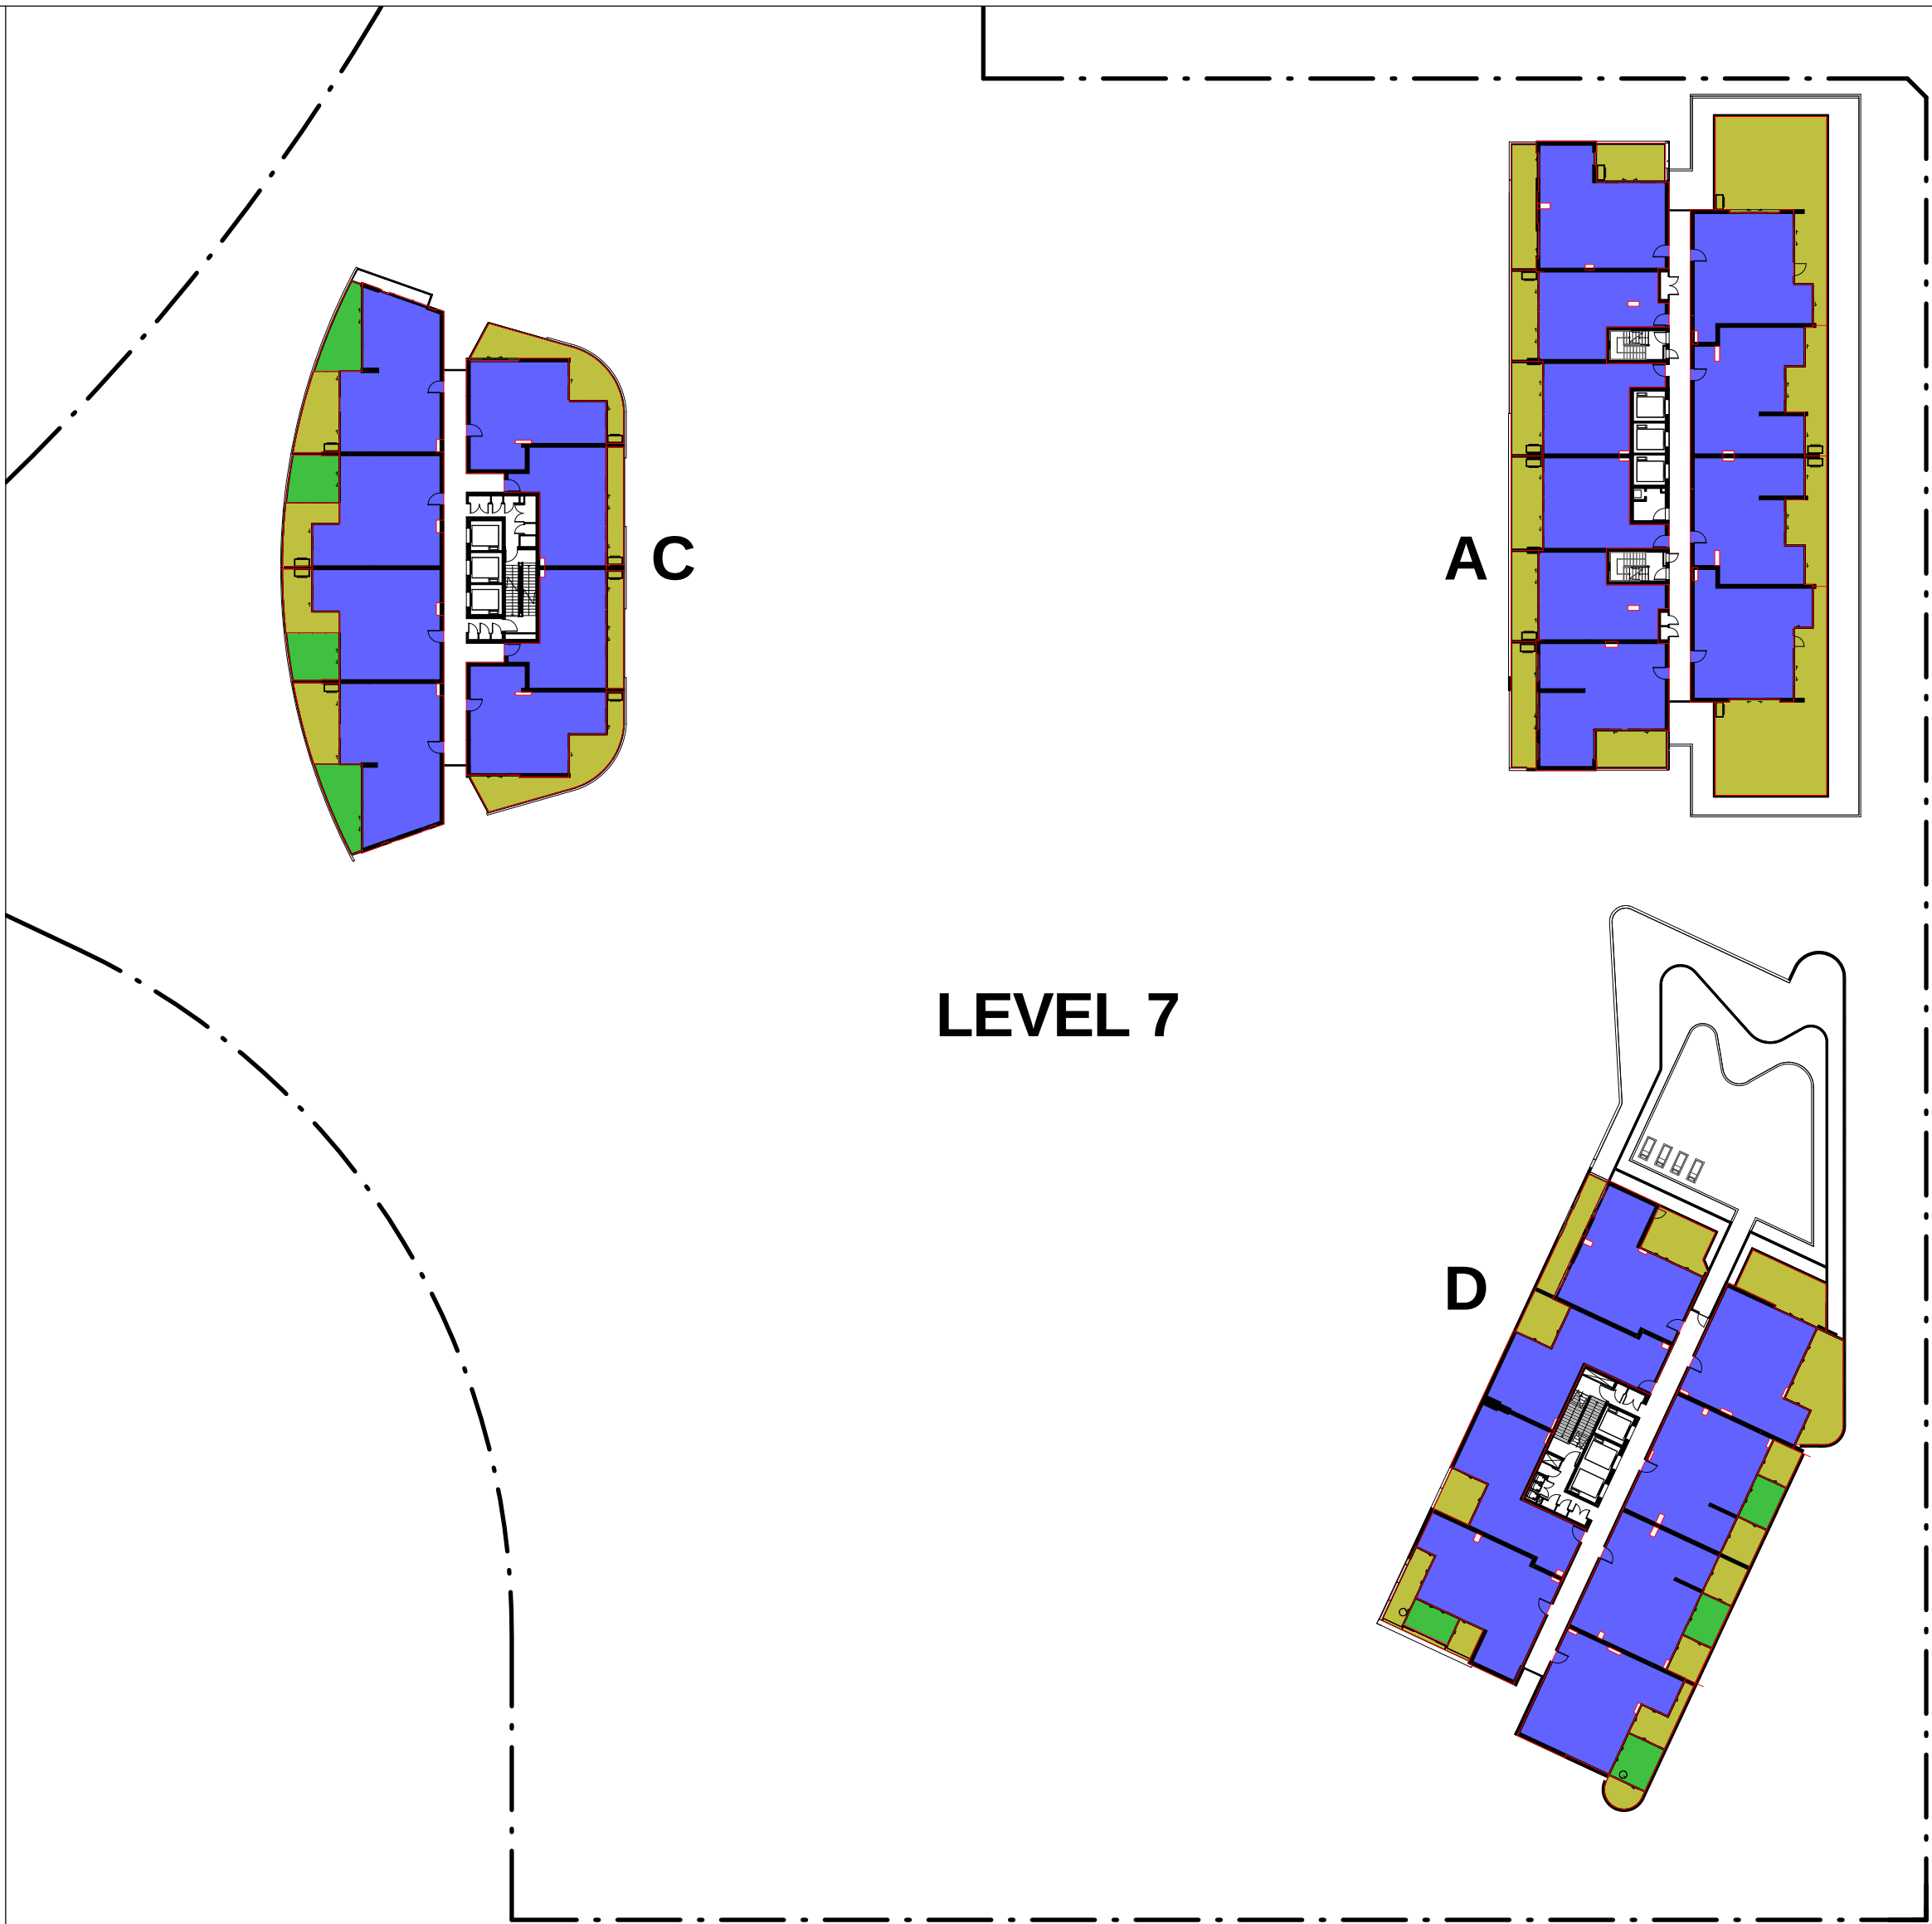


2 FLOOR PLAN
Level 07
1 : 500

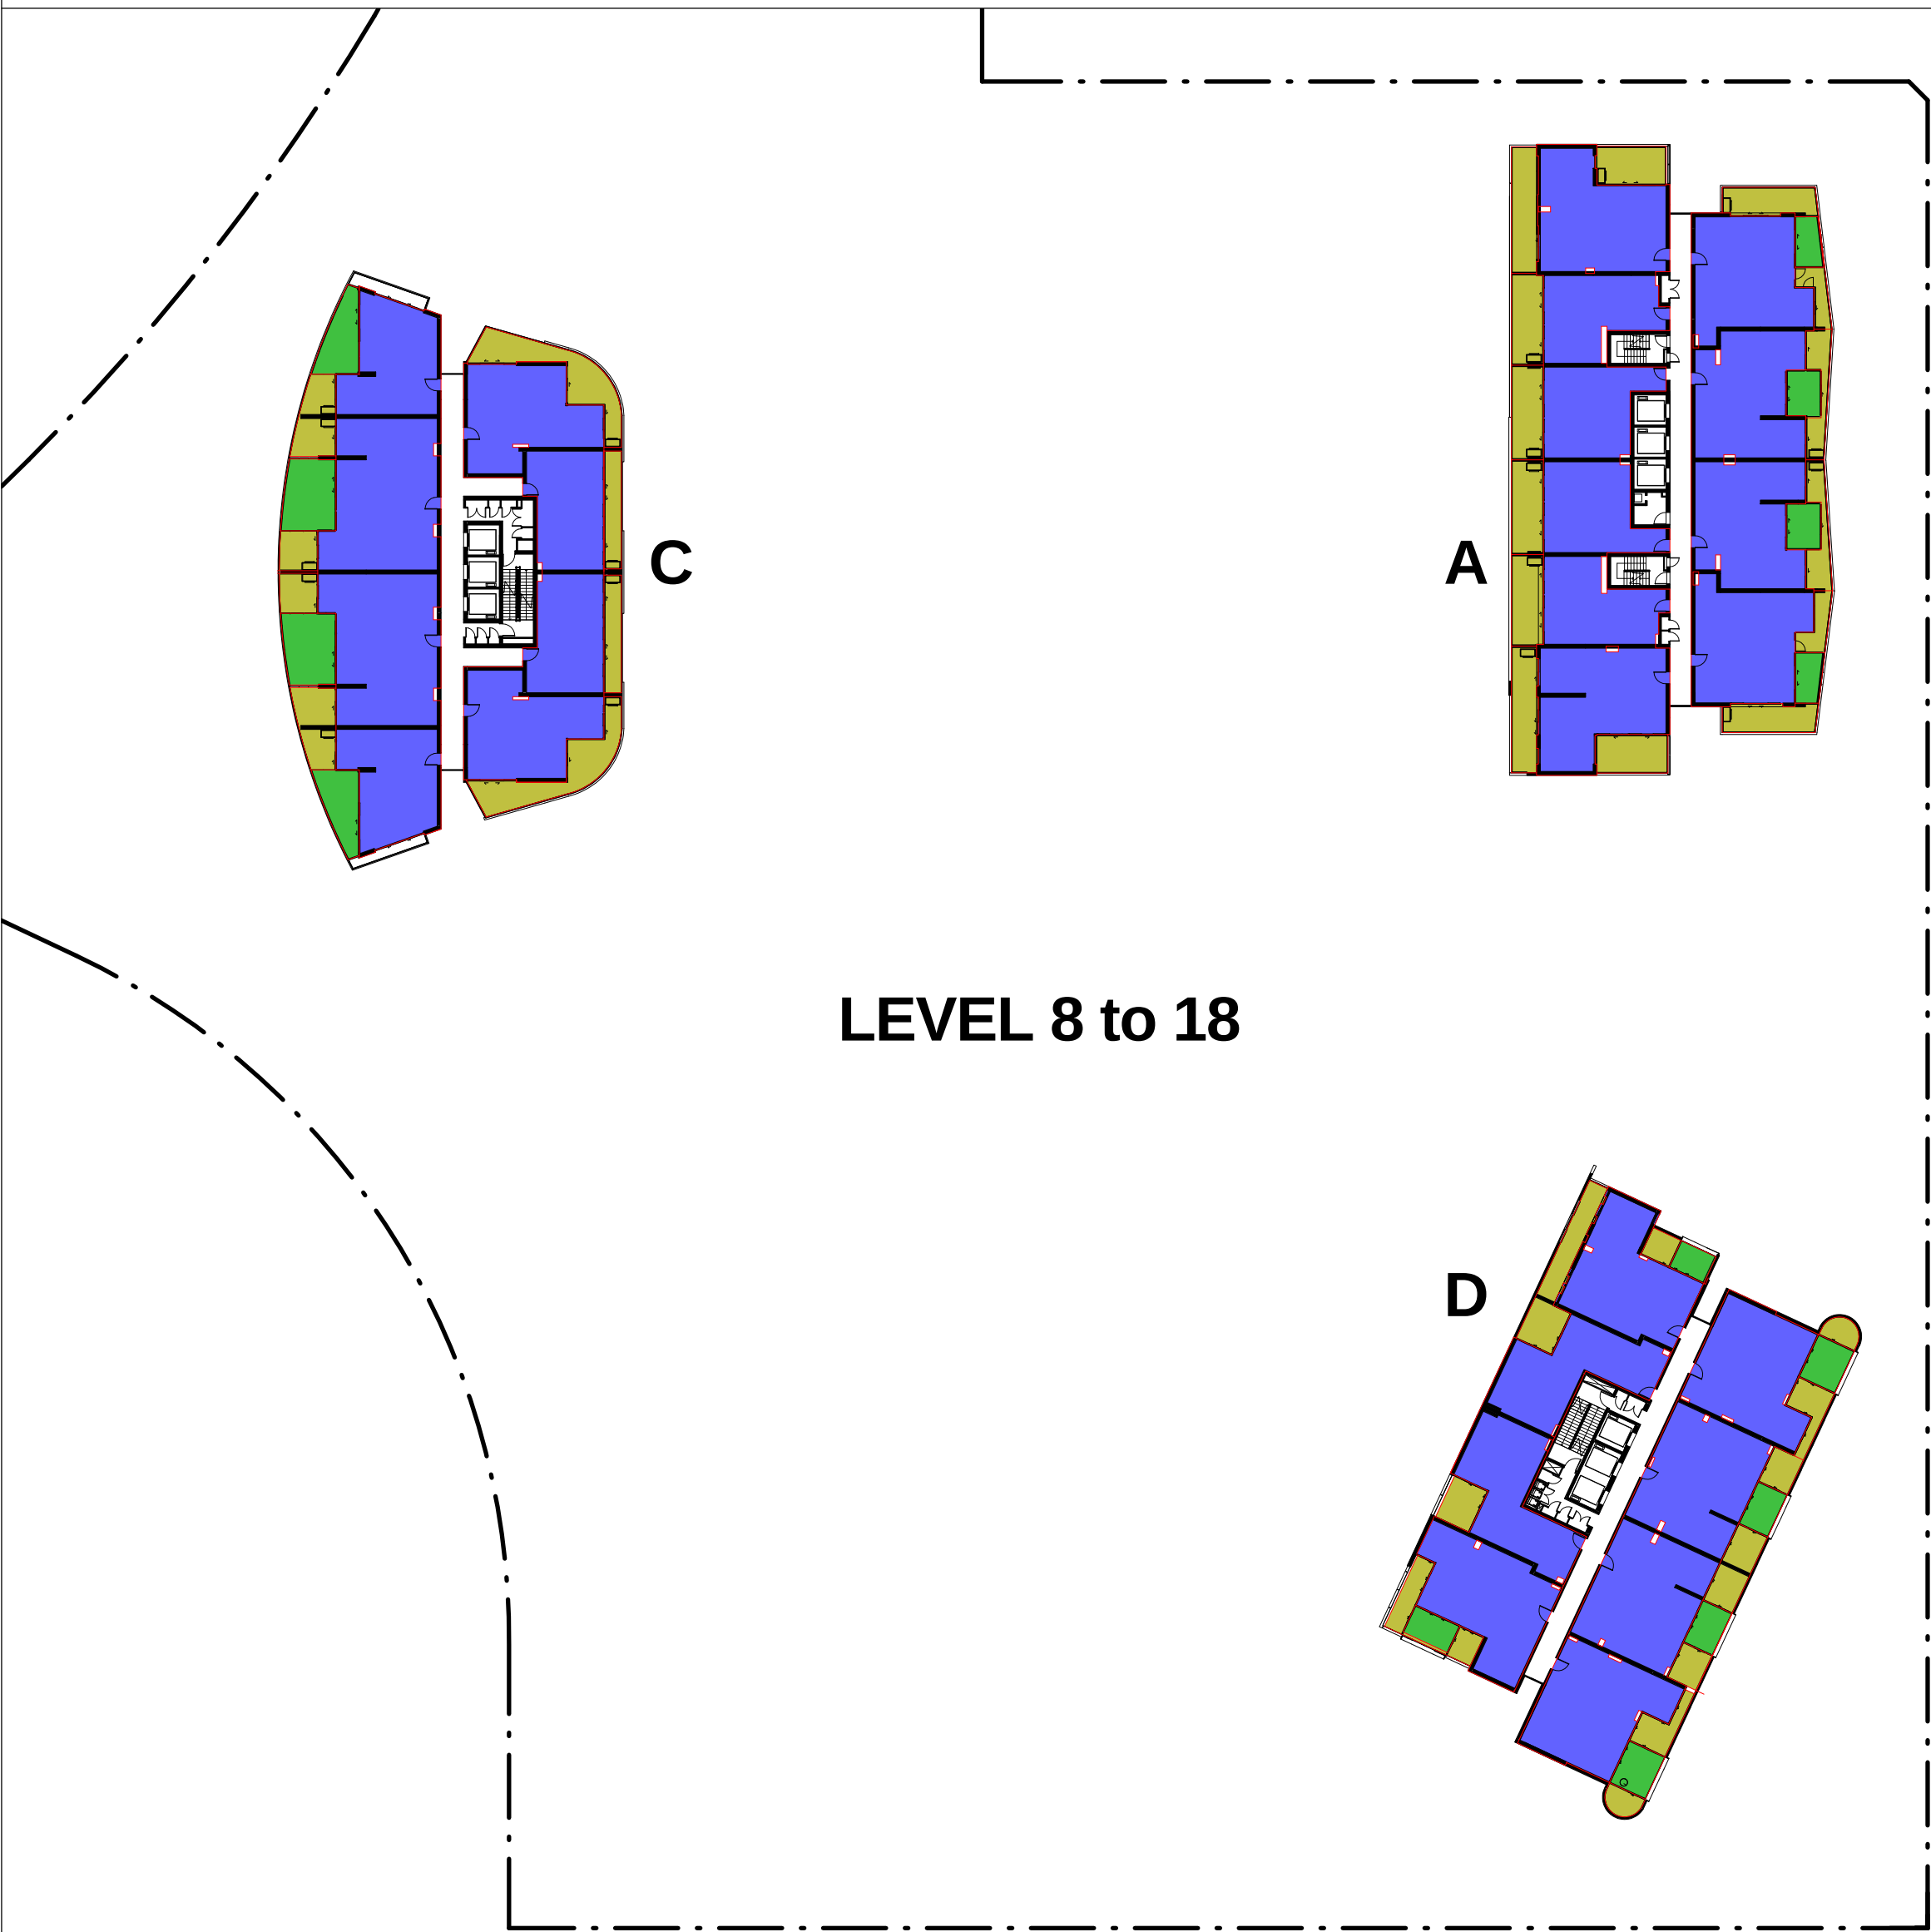

3 FLOOR PLAN
Level 8 to 18
1 : 500

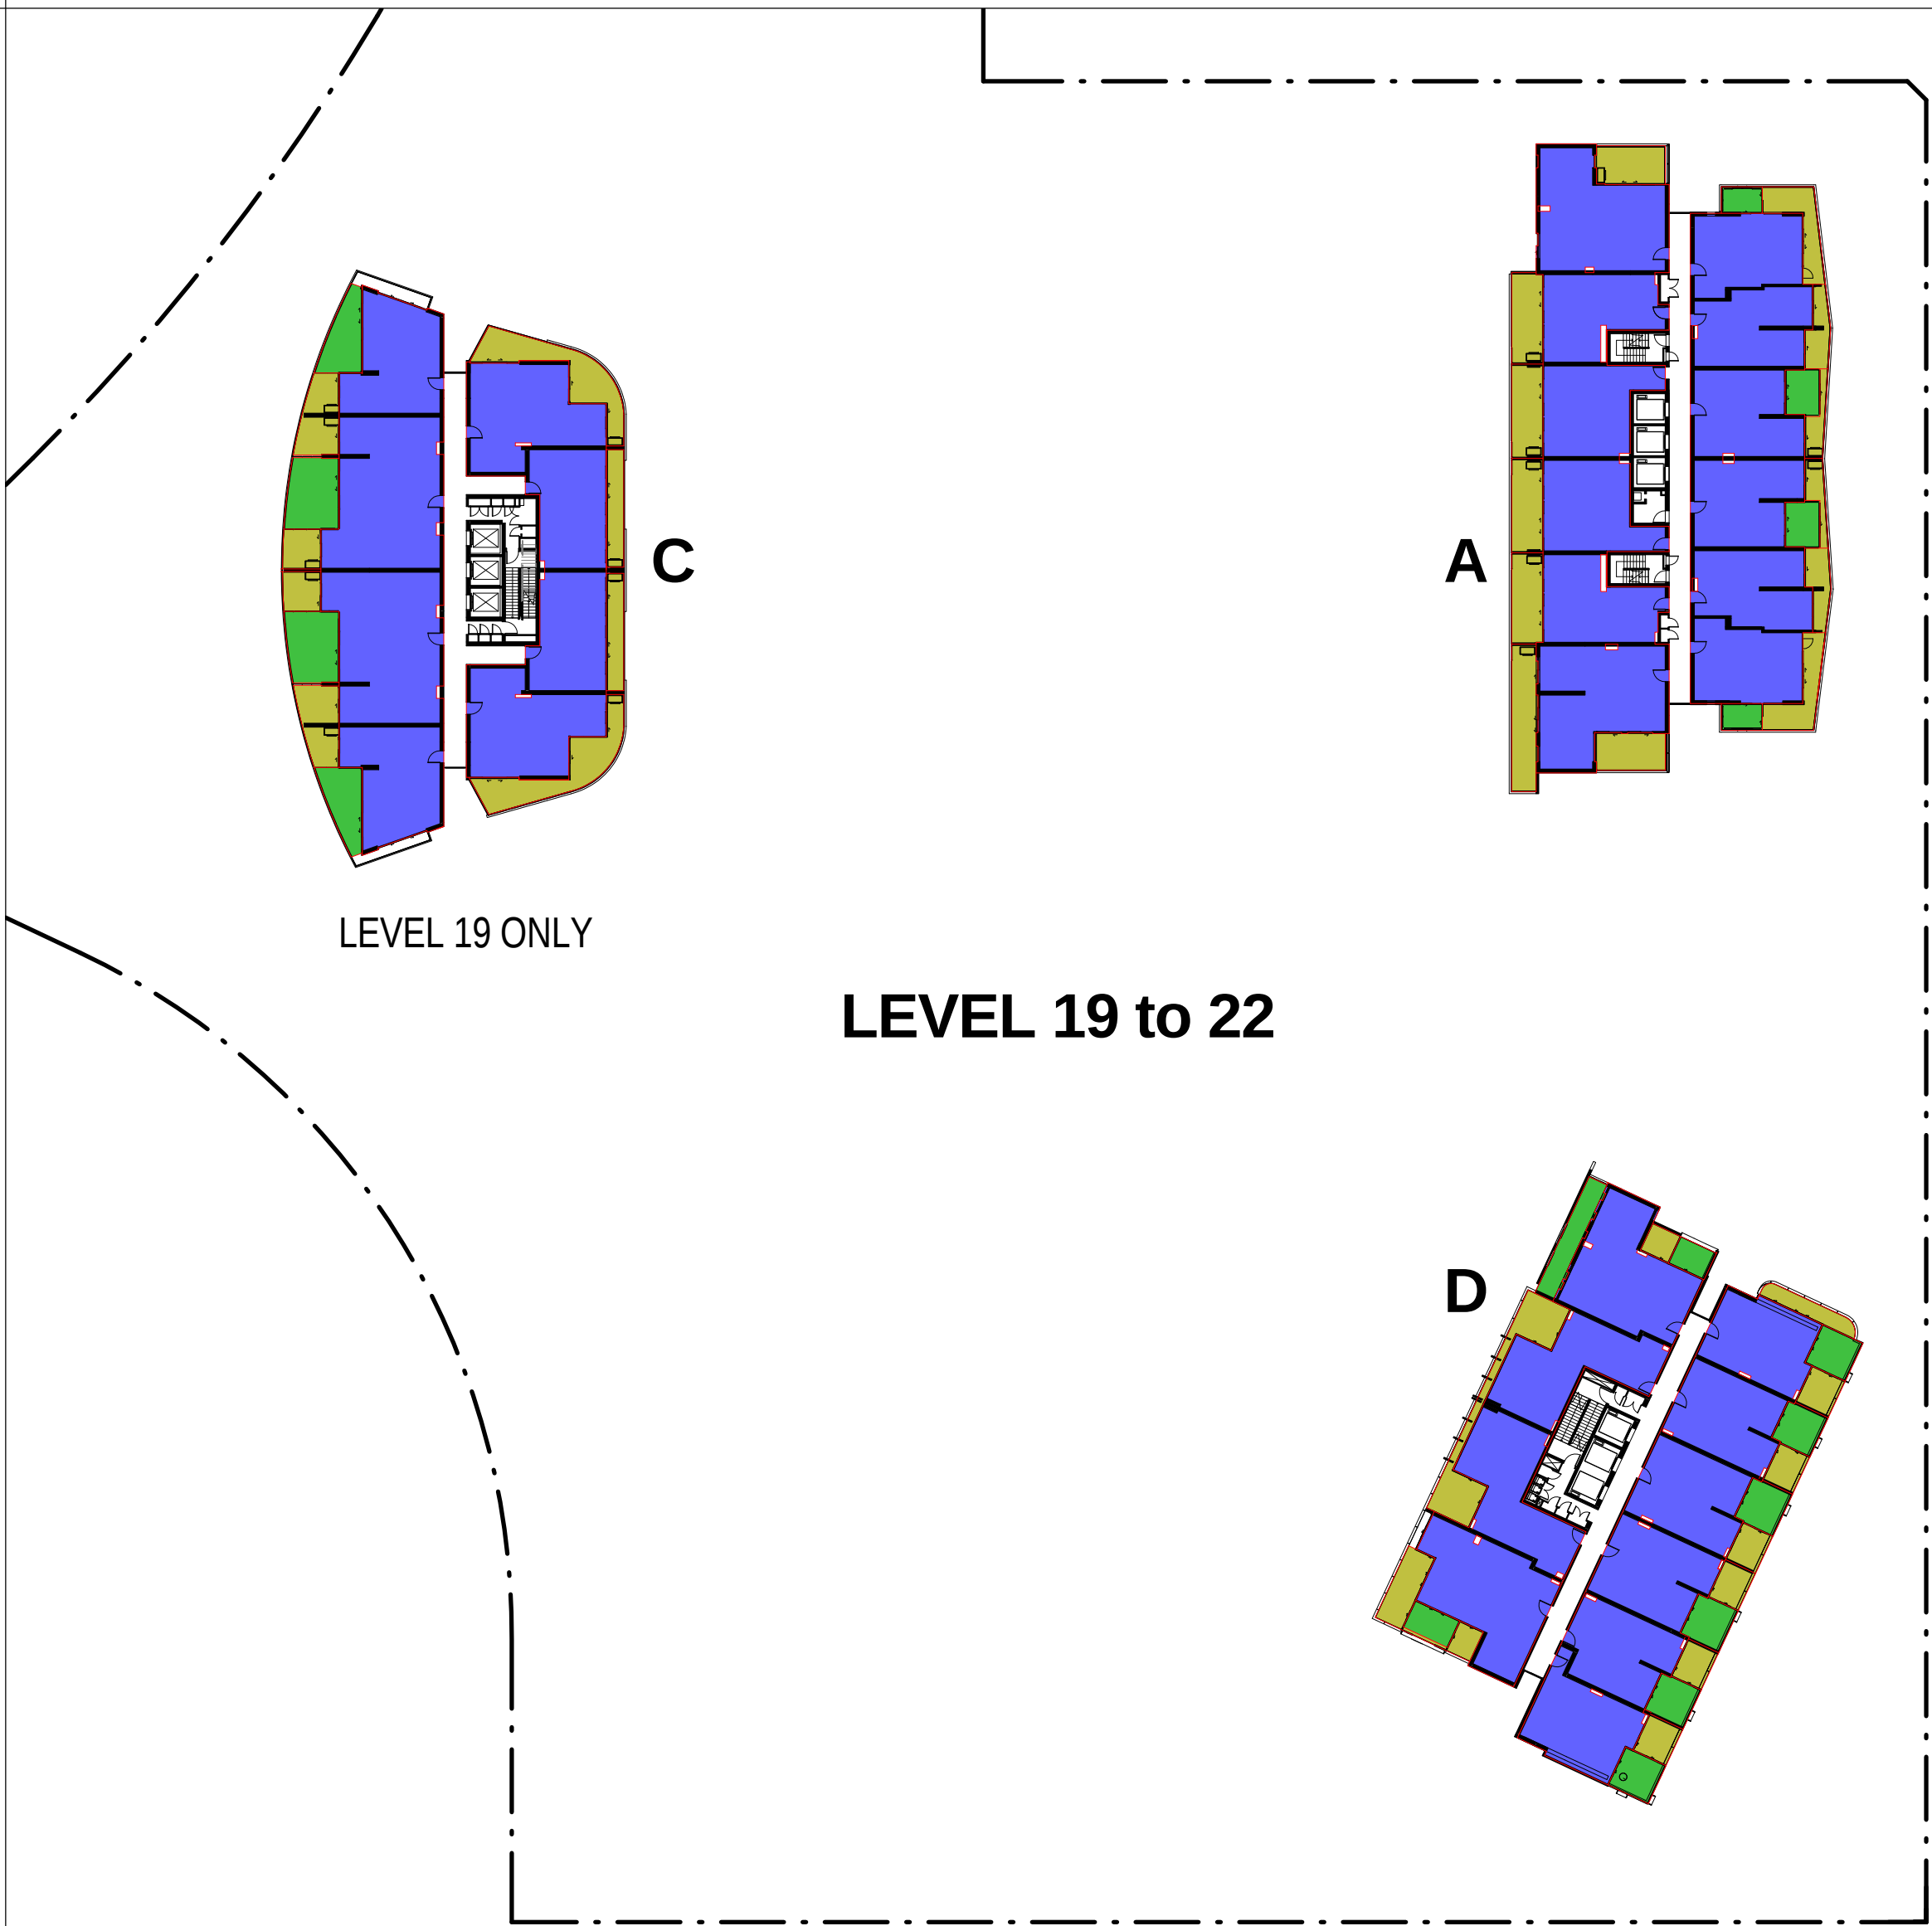

4 FLOOR PLAN
Level 19 to 21
1 : 500

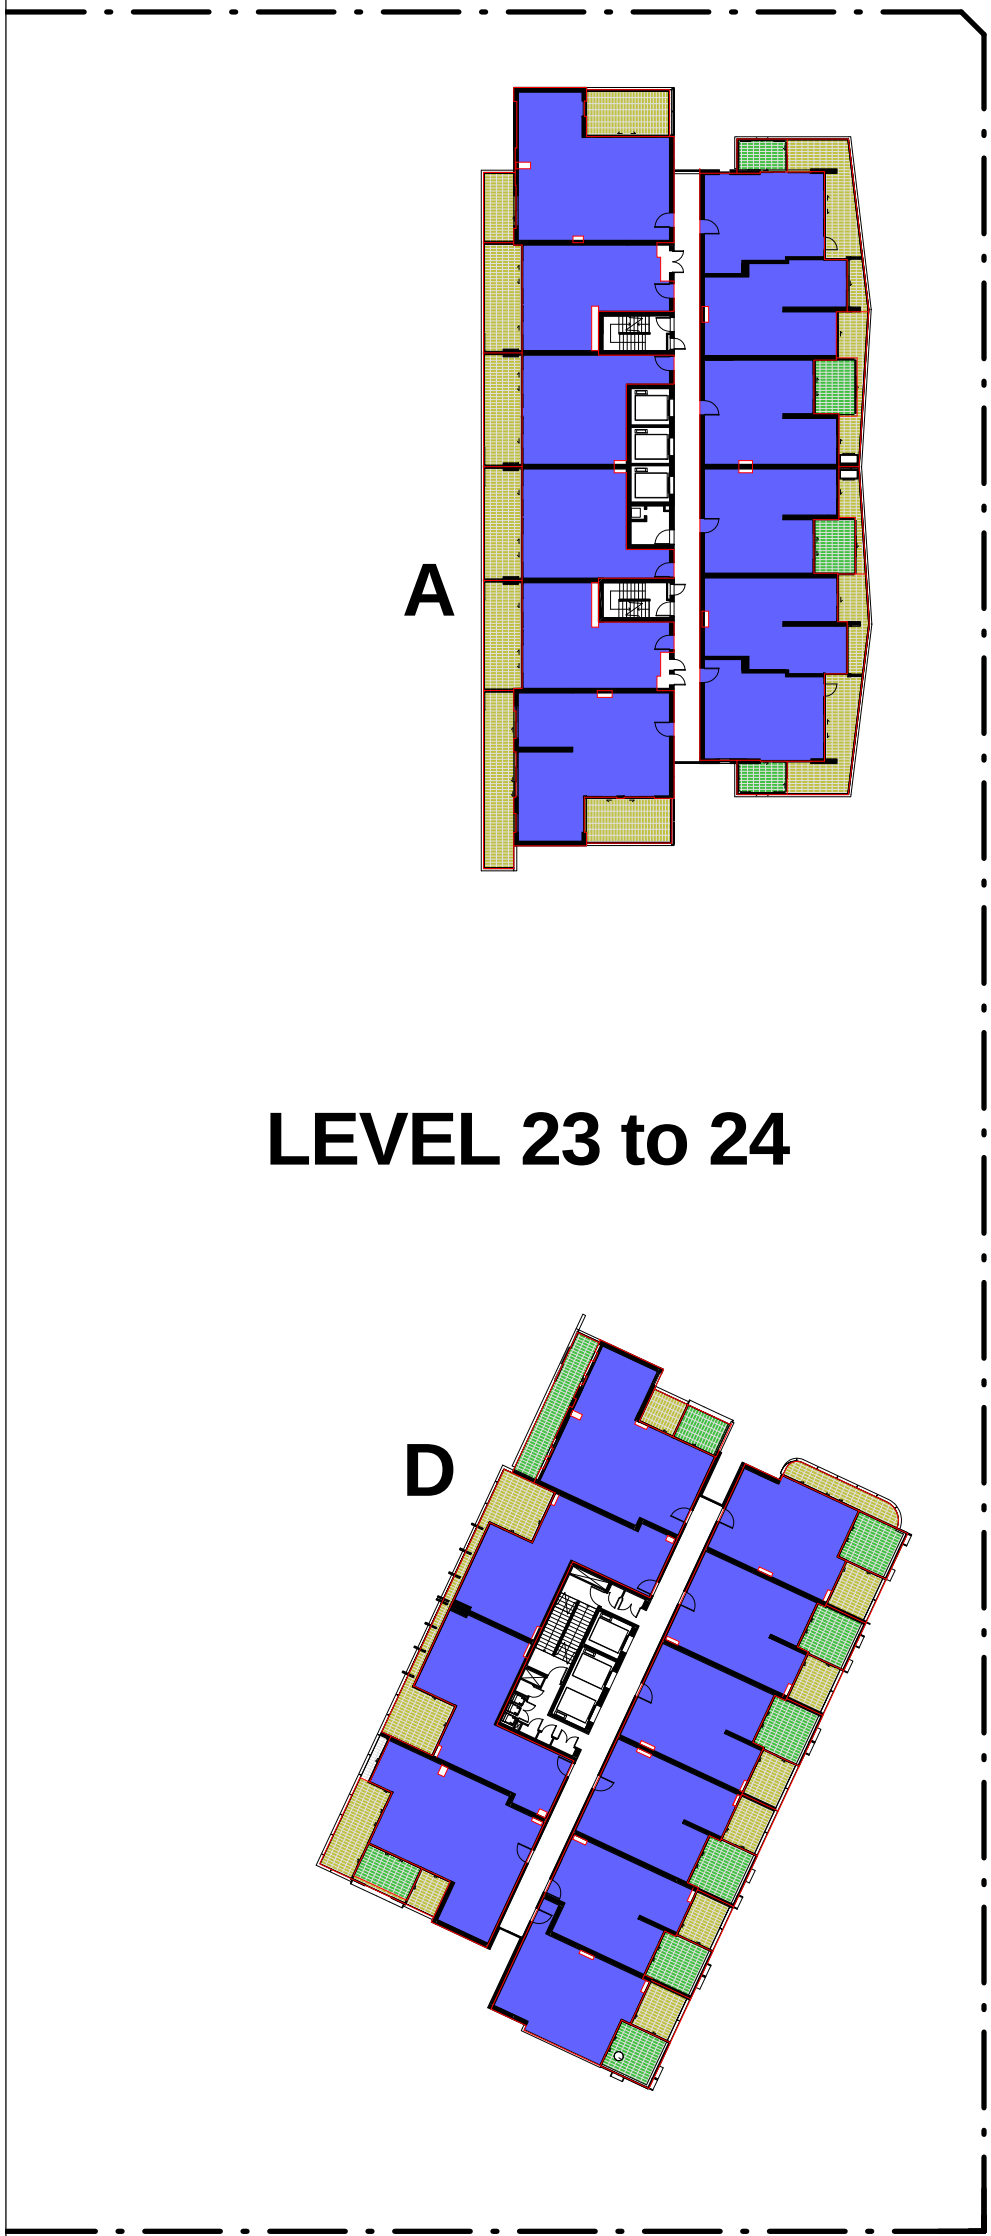

5 FLOOR PLAN
Level 22 to 24
1 : 500