



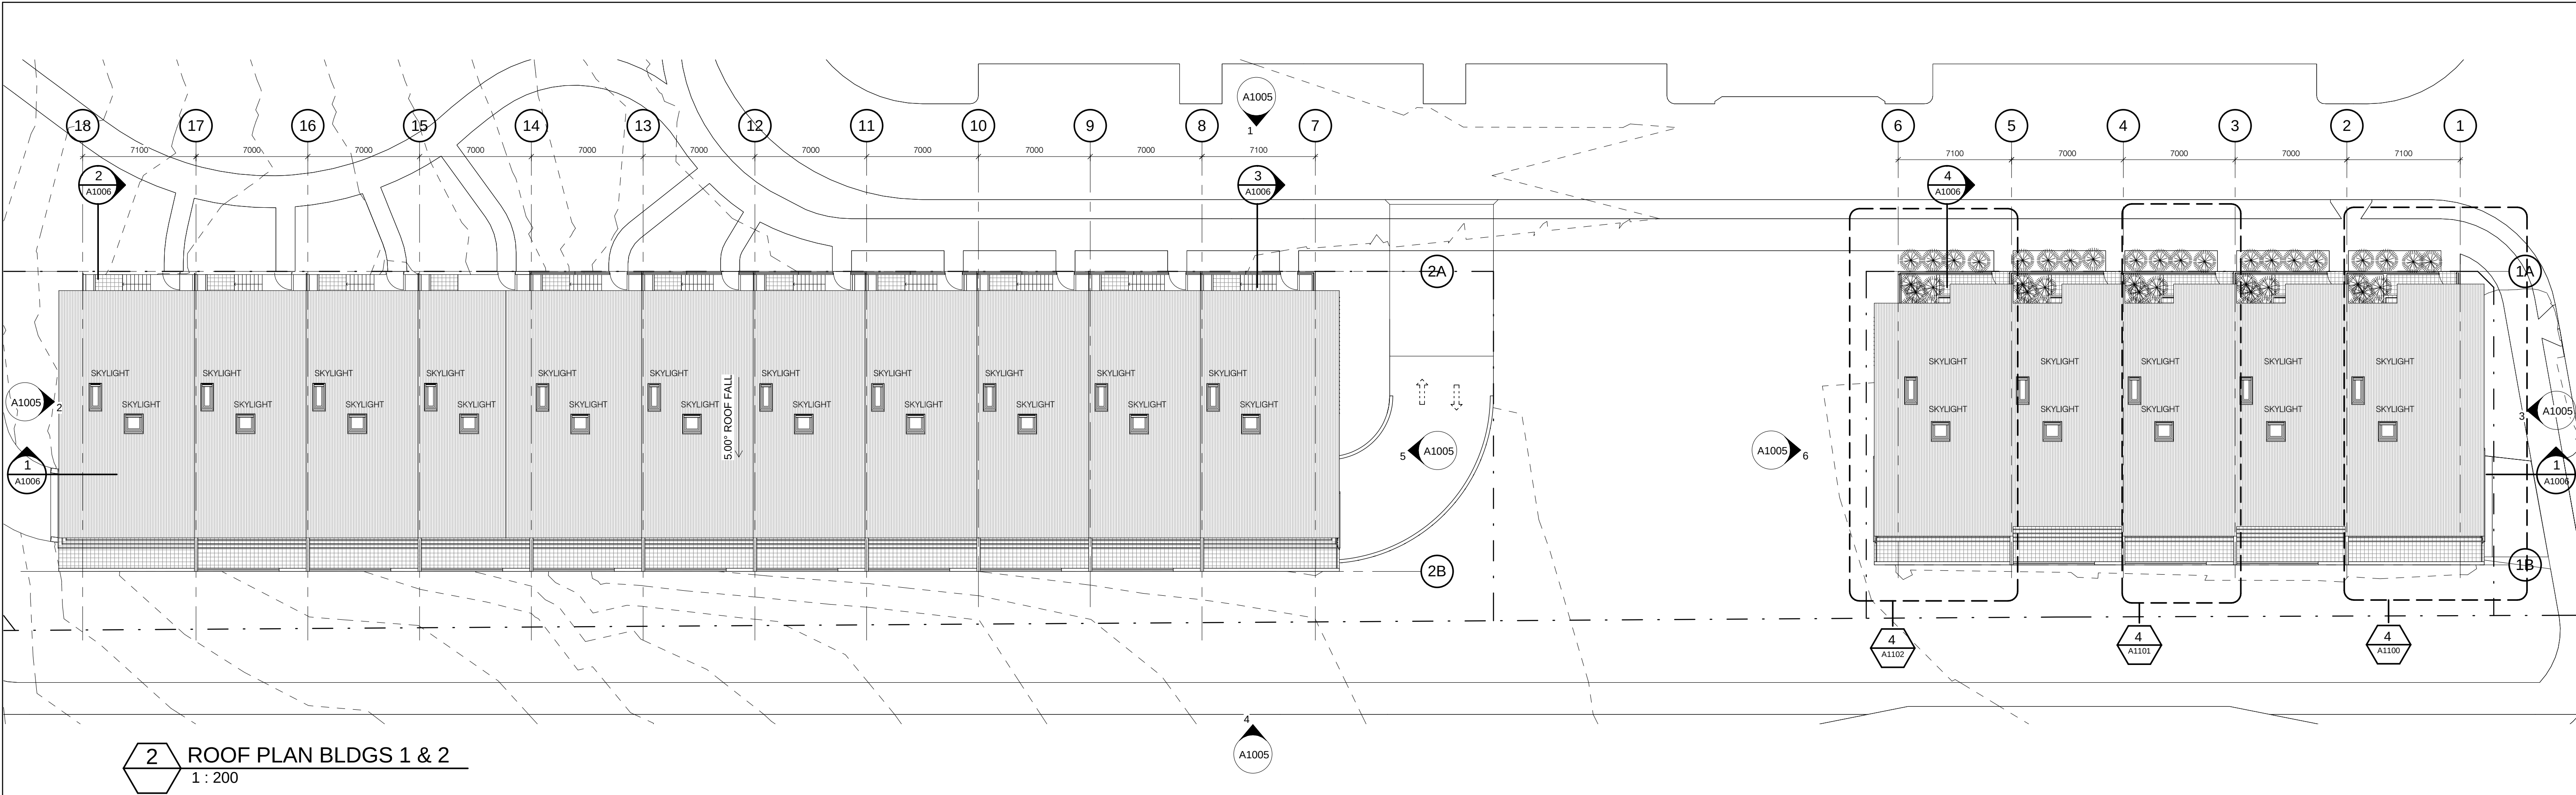

2 ROOF PLAN BLDGS 1 & 2
1 : 200

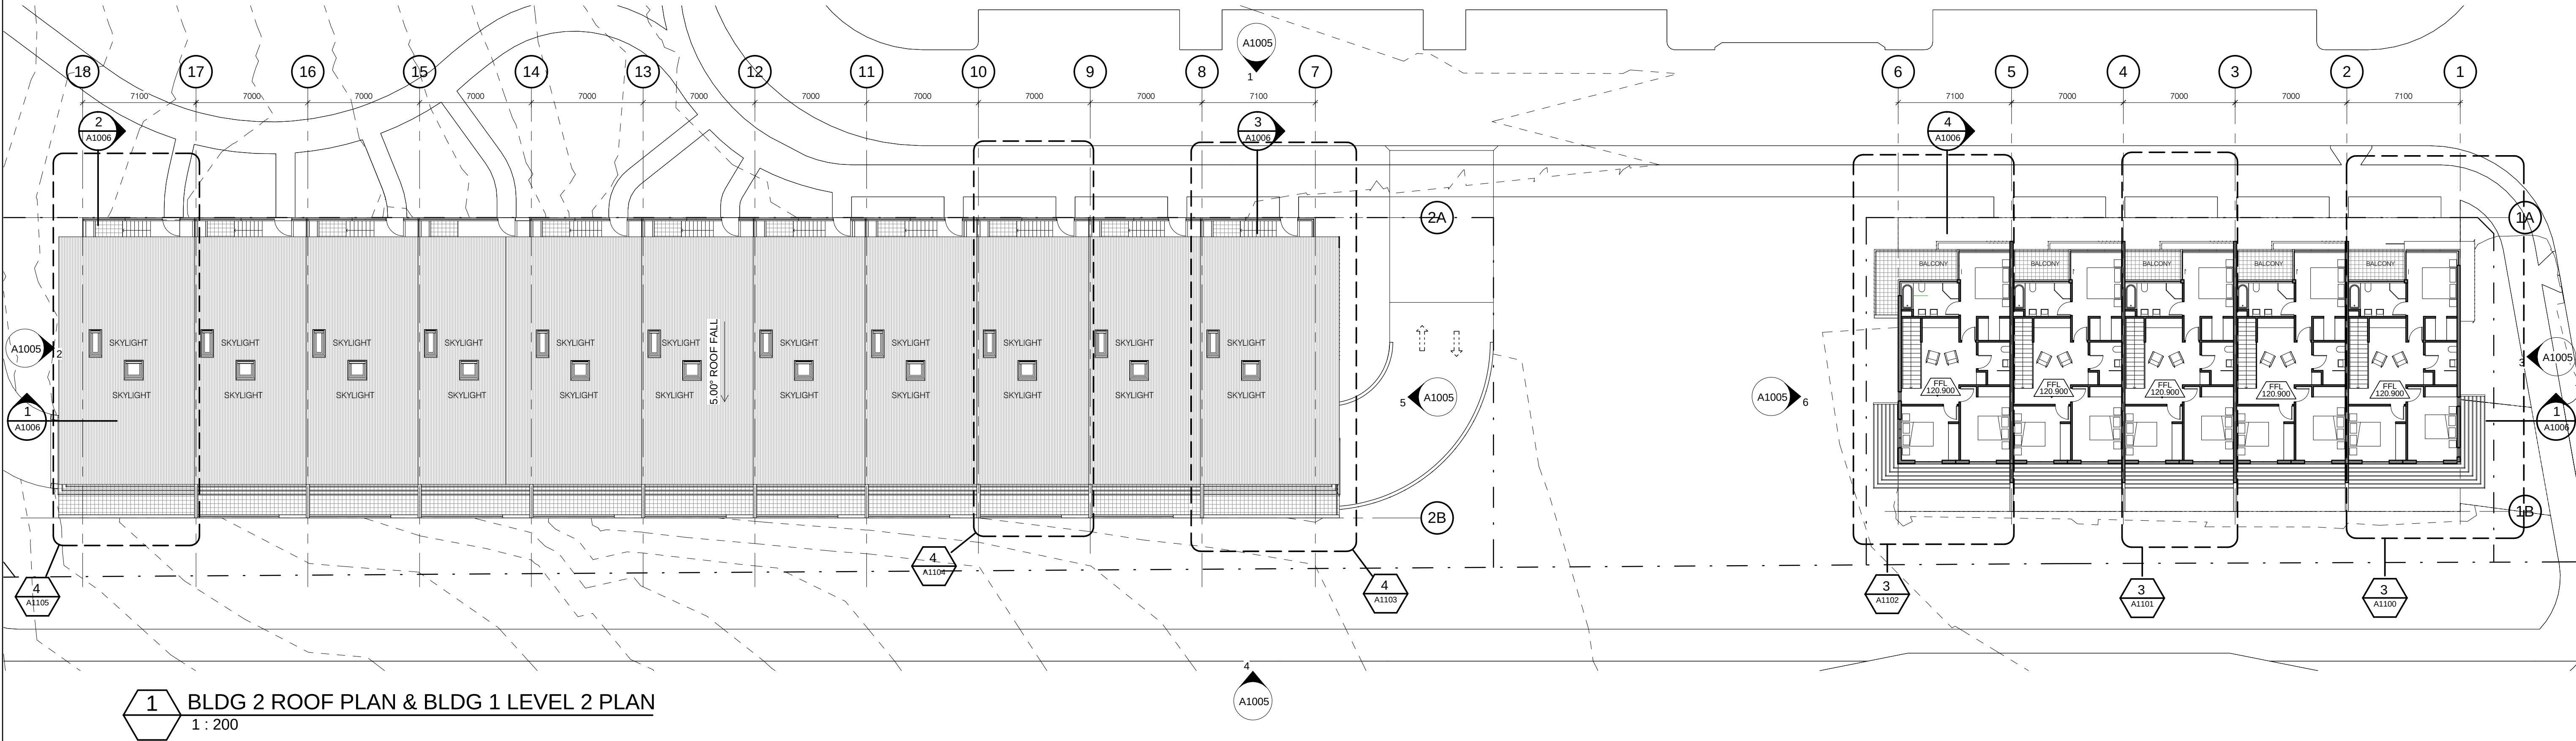

1 BLDG 2 ROOF PLAN & BLDG 1 LEVEL 2 PLAN
1 : 200

NOTE

- 1 Site and Landscape shown for context only. Refer to Landscape Architect's drawings.
2 Furniture layout shown indicative only.

Do not scale from drawings. Verify all dimensions on site before commencing work. Copying or reproduction of this drawing is strictly prohibited without the consent of Pwllin Thompson & Wallace Pty Ltd. The Architect shall not be liable for any loss or claims whatsoever arising from or in connection with the drawings, including or resulting from data misinterpretation transferred from the computer system of the Architect to systems of the Client or other Consultants. The recipient of the data shall be responsible for checking accuracy and completeness of data received. Any use of the electronic data in part or whole shall be at the user's risk. The CAD files and their contents are solely representations of the project information and cannot be relied upon beyond the representation shown on PDF versions of the drawings as provided by the Architect.		No: Amendment: PROJECT APPLICATION Chk: Date: 26.08.10	No: Amendment: Chk: Date:	Key Plan: 		Consultants: Landscape: Sturt Associates Suite 91, Level 5, 330 Watlie Street, Ultimo NSW 2007 T (02) 9211 3744 Traffic: Halcrow Suite 20, 809 Pacific HWY, Chatswood NSW 2067 T (02) 9410 4100 Planner: Meriton Level 11, 528 Kent Street, Sydney NSW 2000 T (02) 92872888 Civil: Meriton Level 11, 528 Kent Street, Sydney NSW 2000 T (02) 92872888	Client: Meriton Apartments Pty Ltd Level 11, 528 Kent Street Sydney NSW 2000 www.meriton.com.au T (02) 92872888 F (02) 92872777	PTW Architects Level 17, 9 Castlereagh St Sydney NSW Australia 2000 NSW Nominated Architects: A Andersons AO Architects No. 2822 J Birrell Architects No. 3816 D Jones Architects No. 4778 A Rouse Architects No. 5097 S Shotton Architects No. 6599 A Thorp Architects No. 5047 PTW T +612 9232 5877 F +612 9221 4139	Approvals By: SP Date: 26.08.2010 PTW Approval: Client Approval:	Project: EPPING PARK, BUILDINGS 1 & 2 61 MOBBS LANE, EPPING Title: ROOF PLANS	0 1 2 5 10 15m Scale: 1 : 200 @A1 Plot Date: 26/08/2010 2:27:05 PM Job No: 209003 Revision: Status: PROJECT APPLICATION
---	--	---	------------------------------	---------------	--	---	---	--	--	--	--