


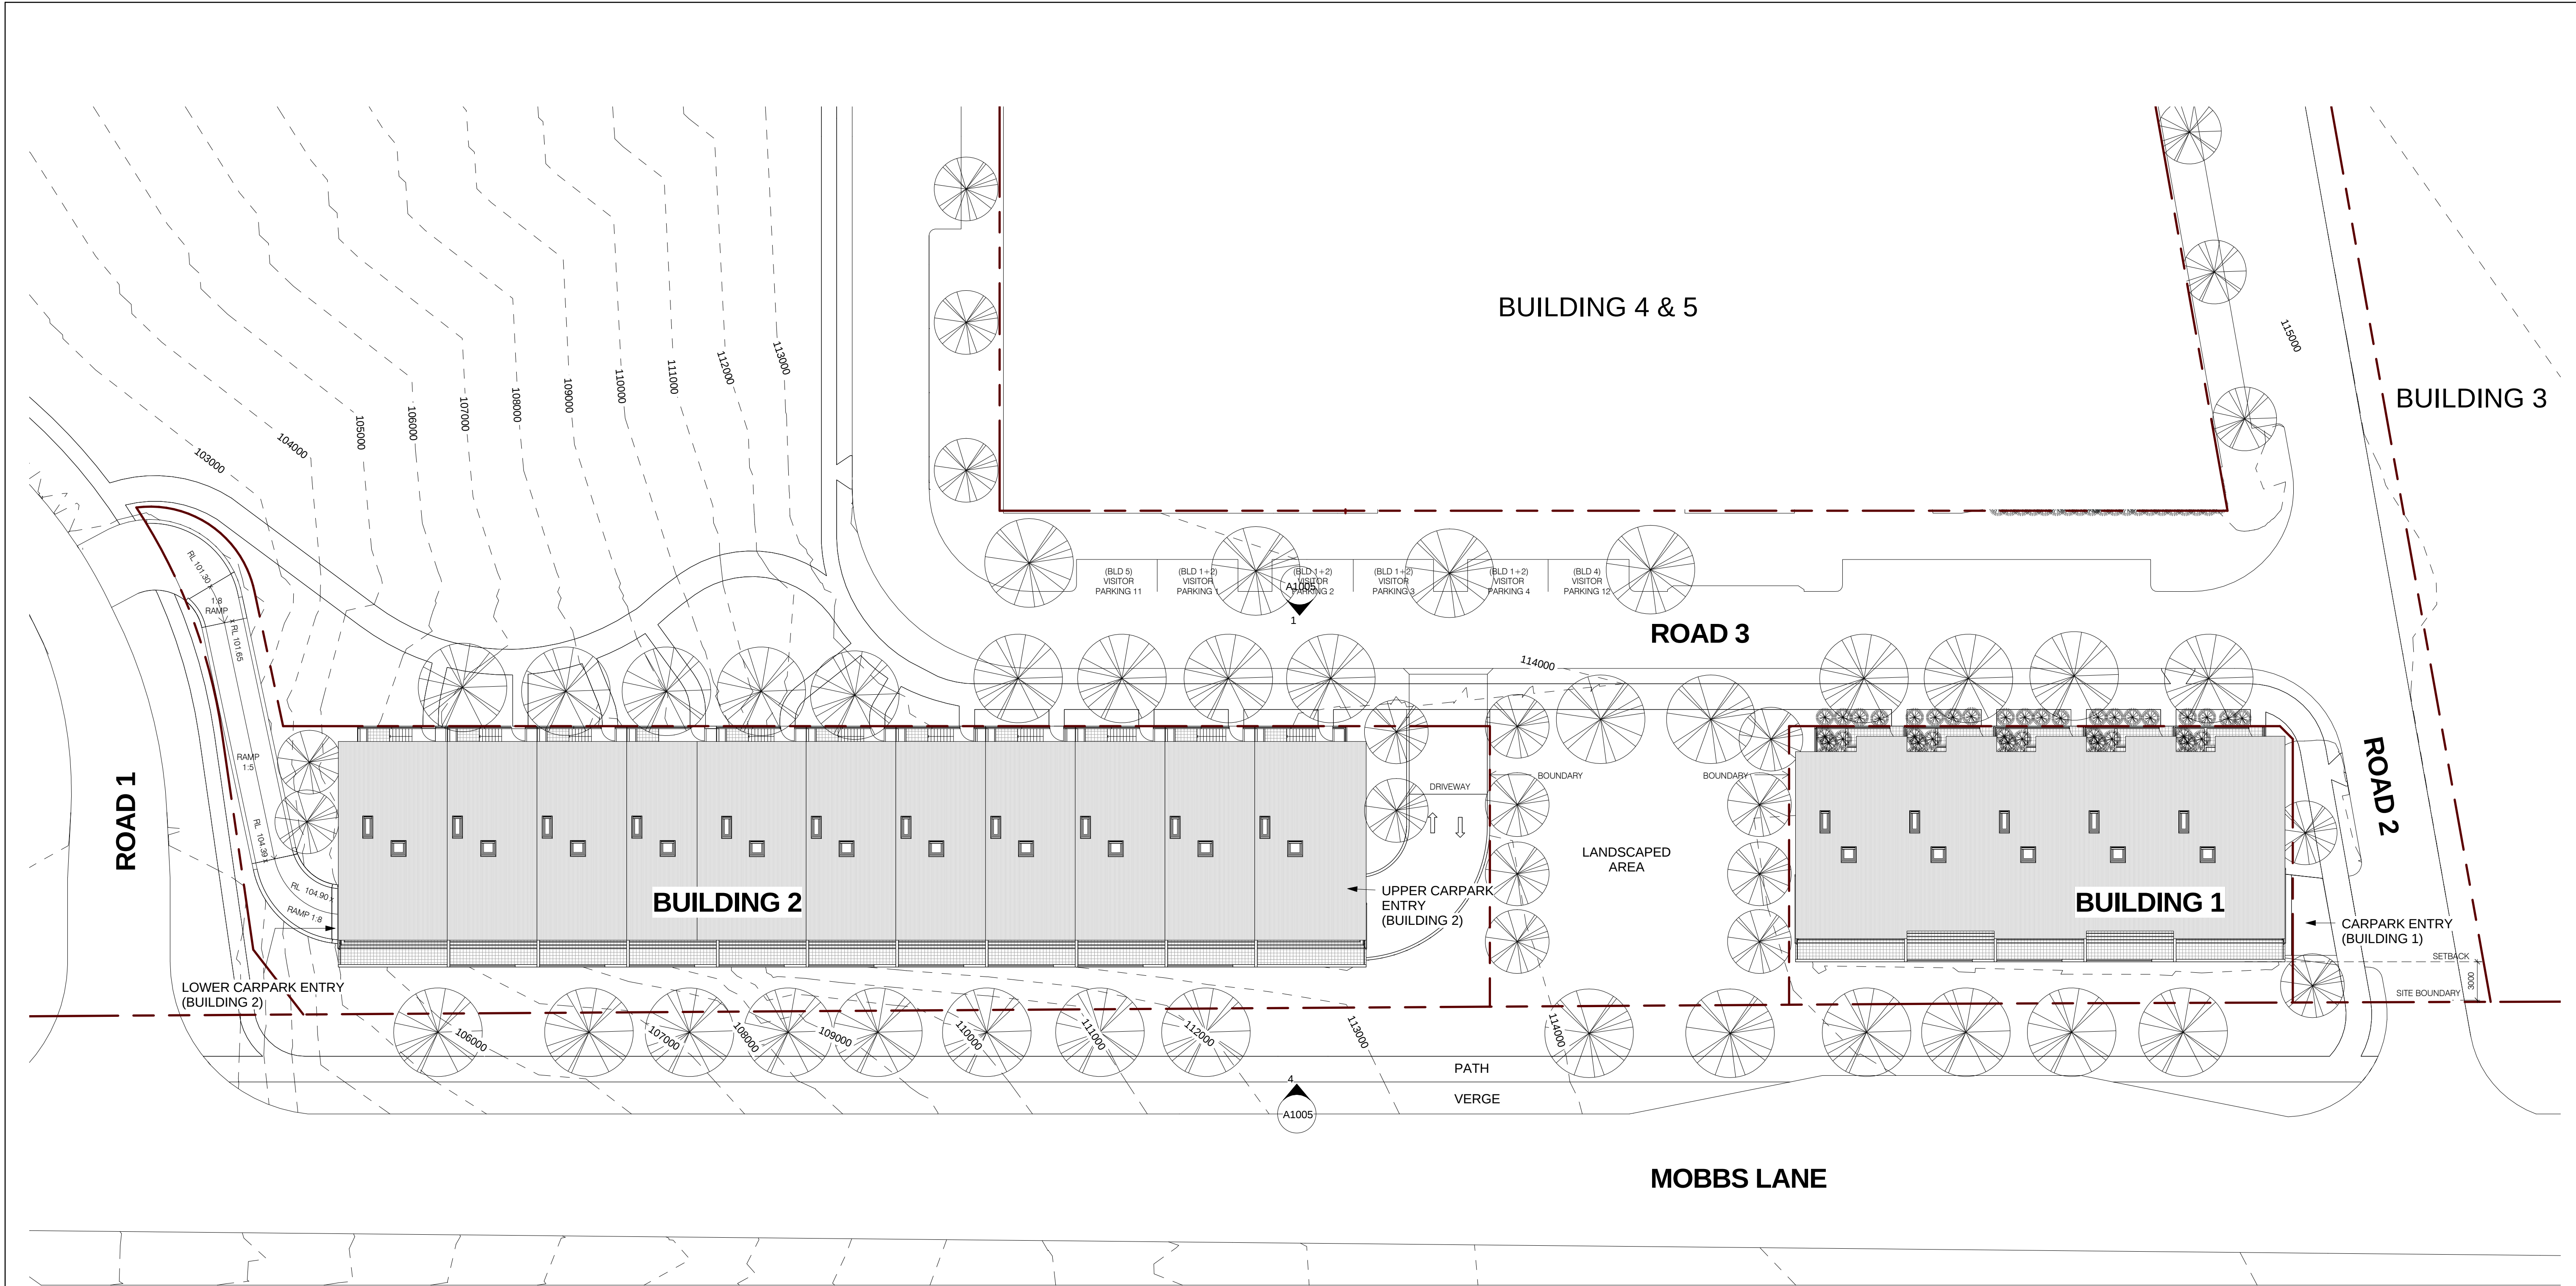

1 SITE PLAN
1 : 250

NOTE

- 1 Site and Landscape shown for context only. Refer to Landscape Architect's drawings.
2 Furniture layout shown indicative only.

Do not scale from drawings. Verify all dimensions on site before commencing work. Copying or reproduction of this drawing is strictly prohibited without the consent of Pwllar, Thong & Walker Pty Ltd. The Architect shall not be liable for any loss or claims whatsoever arising from its or in respect of any errors resulting or resulting from data howsoever transferred from the computer system of the Architect to systems of the Client or other Consultants. The recipient of the data shall be responsible for checking accuracy and completeness of data received. Any use of the electronic data in part or whole shall be at the user's risk. The CAD files and their contents are solely representations of the project information and cannot be relied upon beyond the representation shown on PDF versions of the drawings as provided by the Architect.	No:	Amendment:	Chk:	Date:	No:	Amendment:	Chk:	Date:	Key Plan: 	Consultants: Landscape: Sturt Associates Suite 91, Level 5, 330 Wattle Street, Ultimo NSW 2007. T (02) 9211 3744 Traffic: Halcrow Suite 20, 809 Pacific HWY, Chatswood NSW 2067 T (02) 9410 4100 Planner: Meriton Level 11, 528 Kent Street, Sydney NSW 2000 T (02) 92872888 Civil: Meriton Level 11, 528 Kent Street, Sydney NSW 2000 T (02) 92872888	Client: Meriton Apartments Pty Ltd Level 11, 528 Kent Street Sydney NSW 2000 www.meriton.com.au T (02) 92872888 F (02) 92872777	PTW Architects PTW Level 17, 9 Castlereagh St Sydney NSW Australia 2000 NSW Nominated Architects: A Andersen AO Architects No. 2822 J Birrell Architects No. 3816 D Jones Architects No. 4778 A Rouse Architects No. 5297 S Shotton Architects No. 6599 A Thong Architects No. 2047 T +612 9232 5877 F +612 9221 4139	Approvals:	By:	Date:	Project: EPPING PARK, BUILDINGS 1 & 2 61 MOBBS LANE, EPPING Title: SITE PLAN	0	2	5	10	20
	PTW Approval:	SP	26.08.2010	Scale:	1 : 250	@A1	Plot Date:	26/08/2010 2:26:34 PM					Job No:	2090003							
	Client Approval:			Dwg No:	A1001								Revision:								
				Status:	PROJECT APPLICATION																