



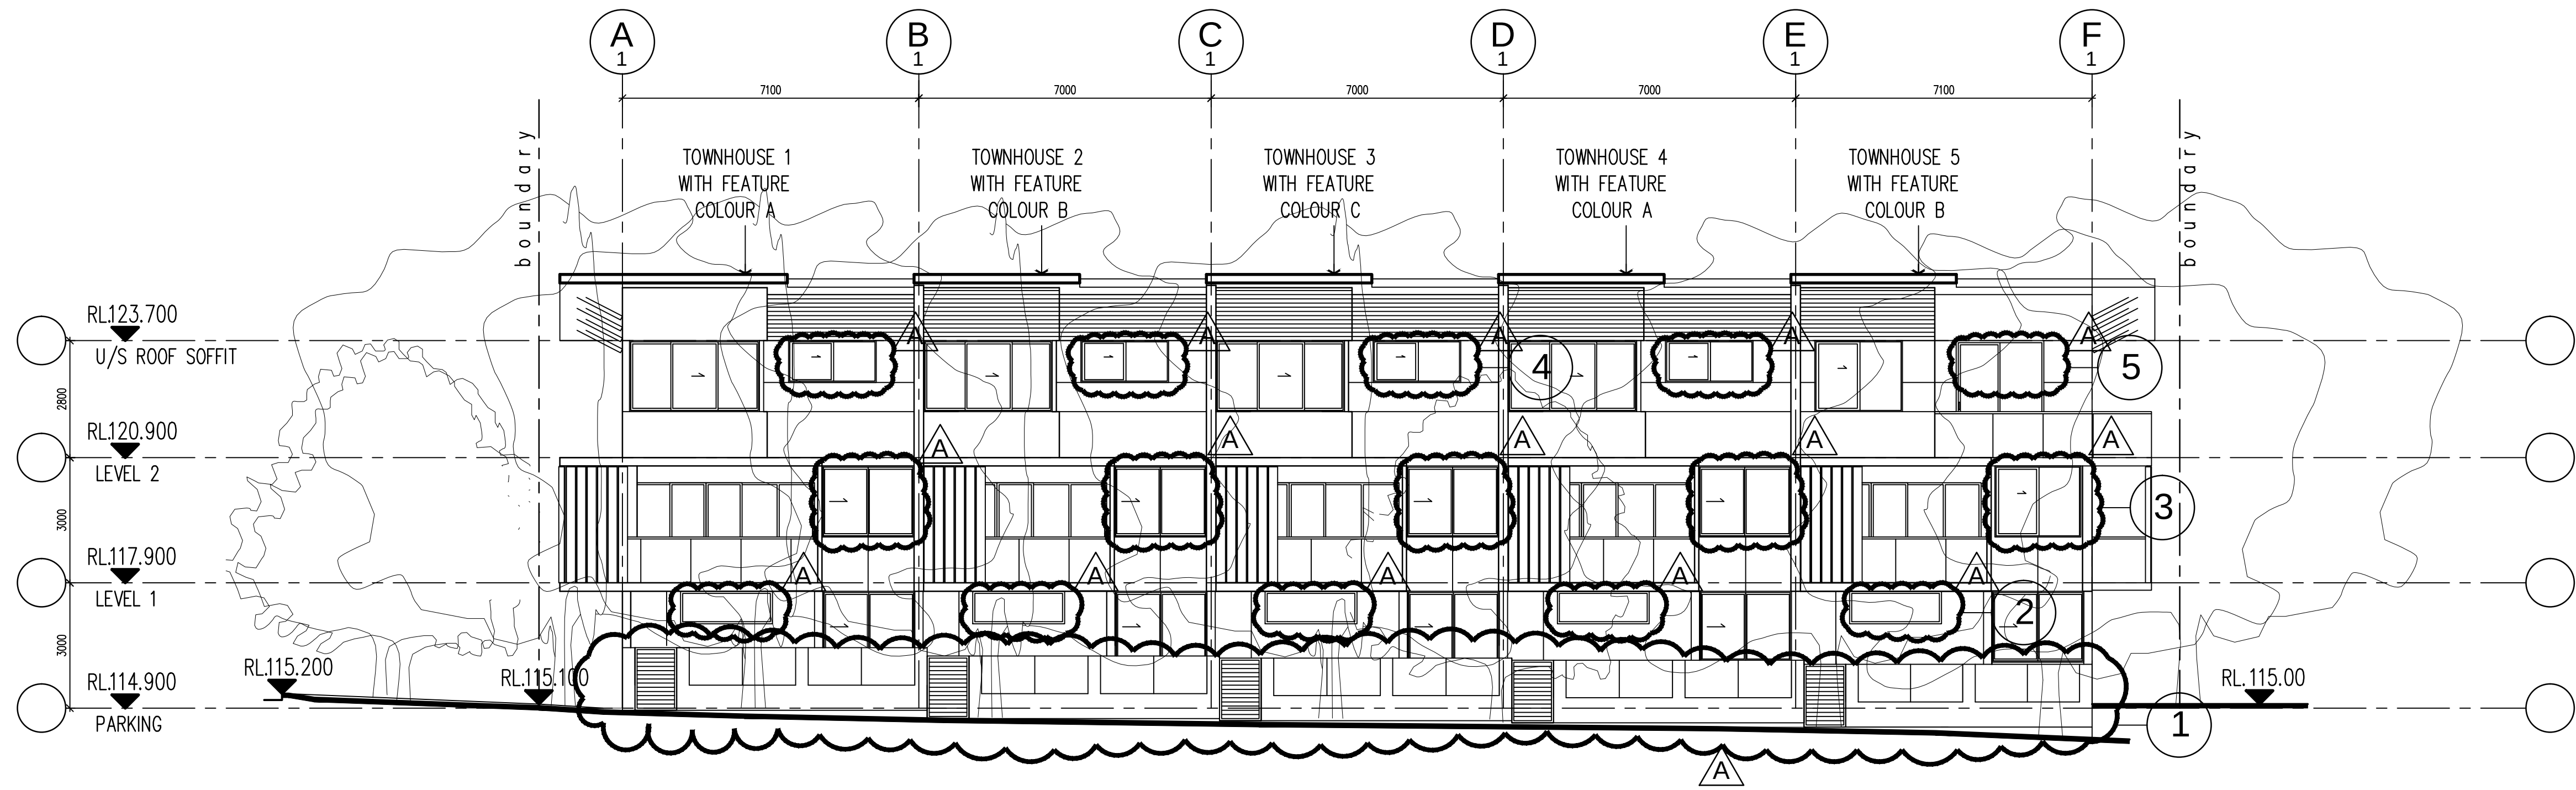

1 BUILDING 1 – NORTH ELEVATION
SCALE: 1:100

B1 Elevations (A1005-A) Rev A – North Elevation


1. New glass and masonry courtyard fence 1.8m
2. New highlight window units 1 – 5
3. New window configuration units 1 – 5 (Level 1)
4. New window configuration units 1 – 4 (Level 2)
5. New sliding door – unit 5

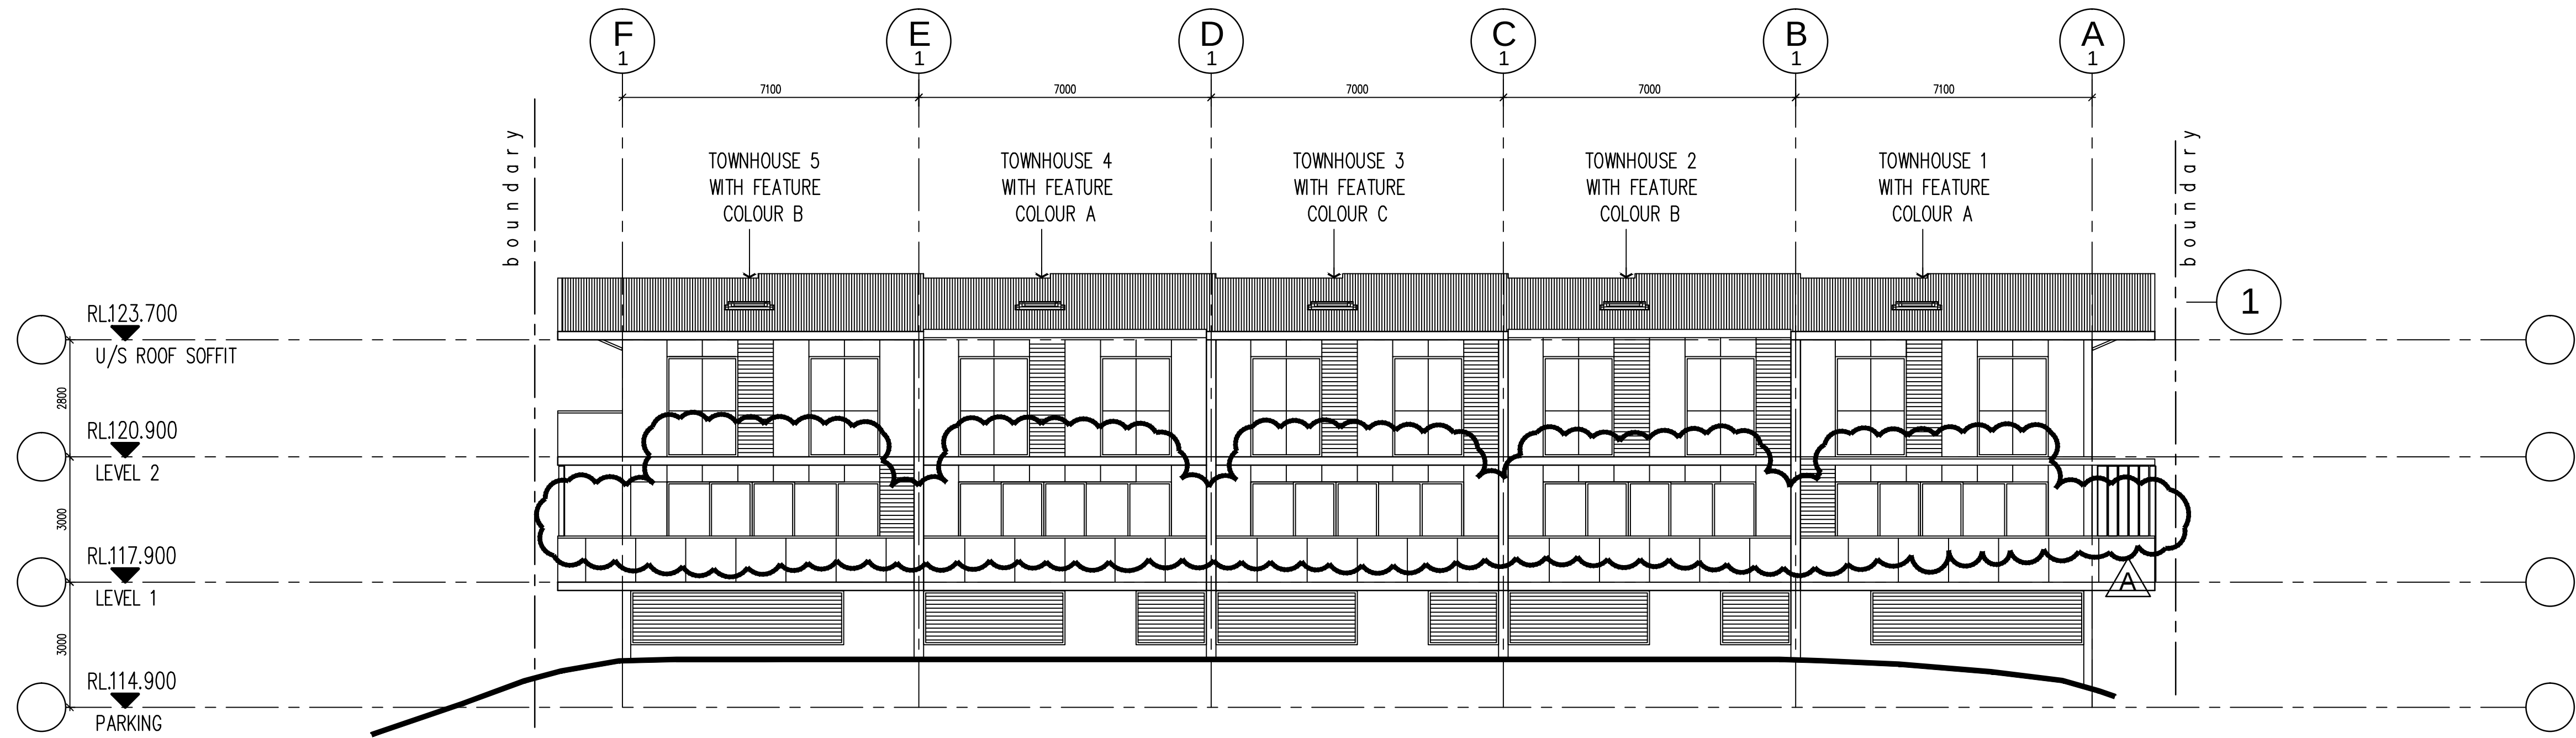

3 BUILDING 1 – SOUTH ELEVATION
SCALE: 1:100

B1 Elevations (A1005-A) Rev A – South Elevation


1. Sliding doors reconfigured in units 1 – 5 and frameless glass balustrades.

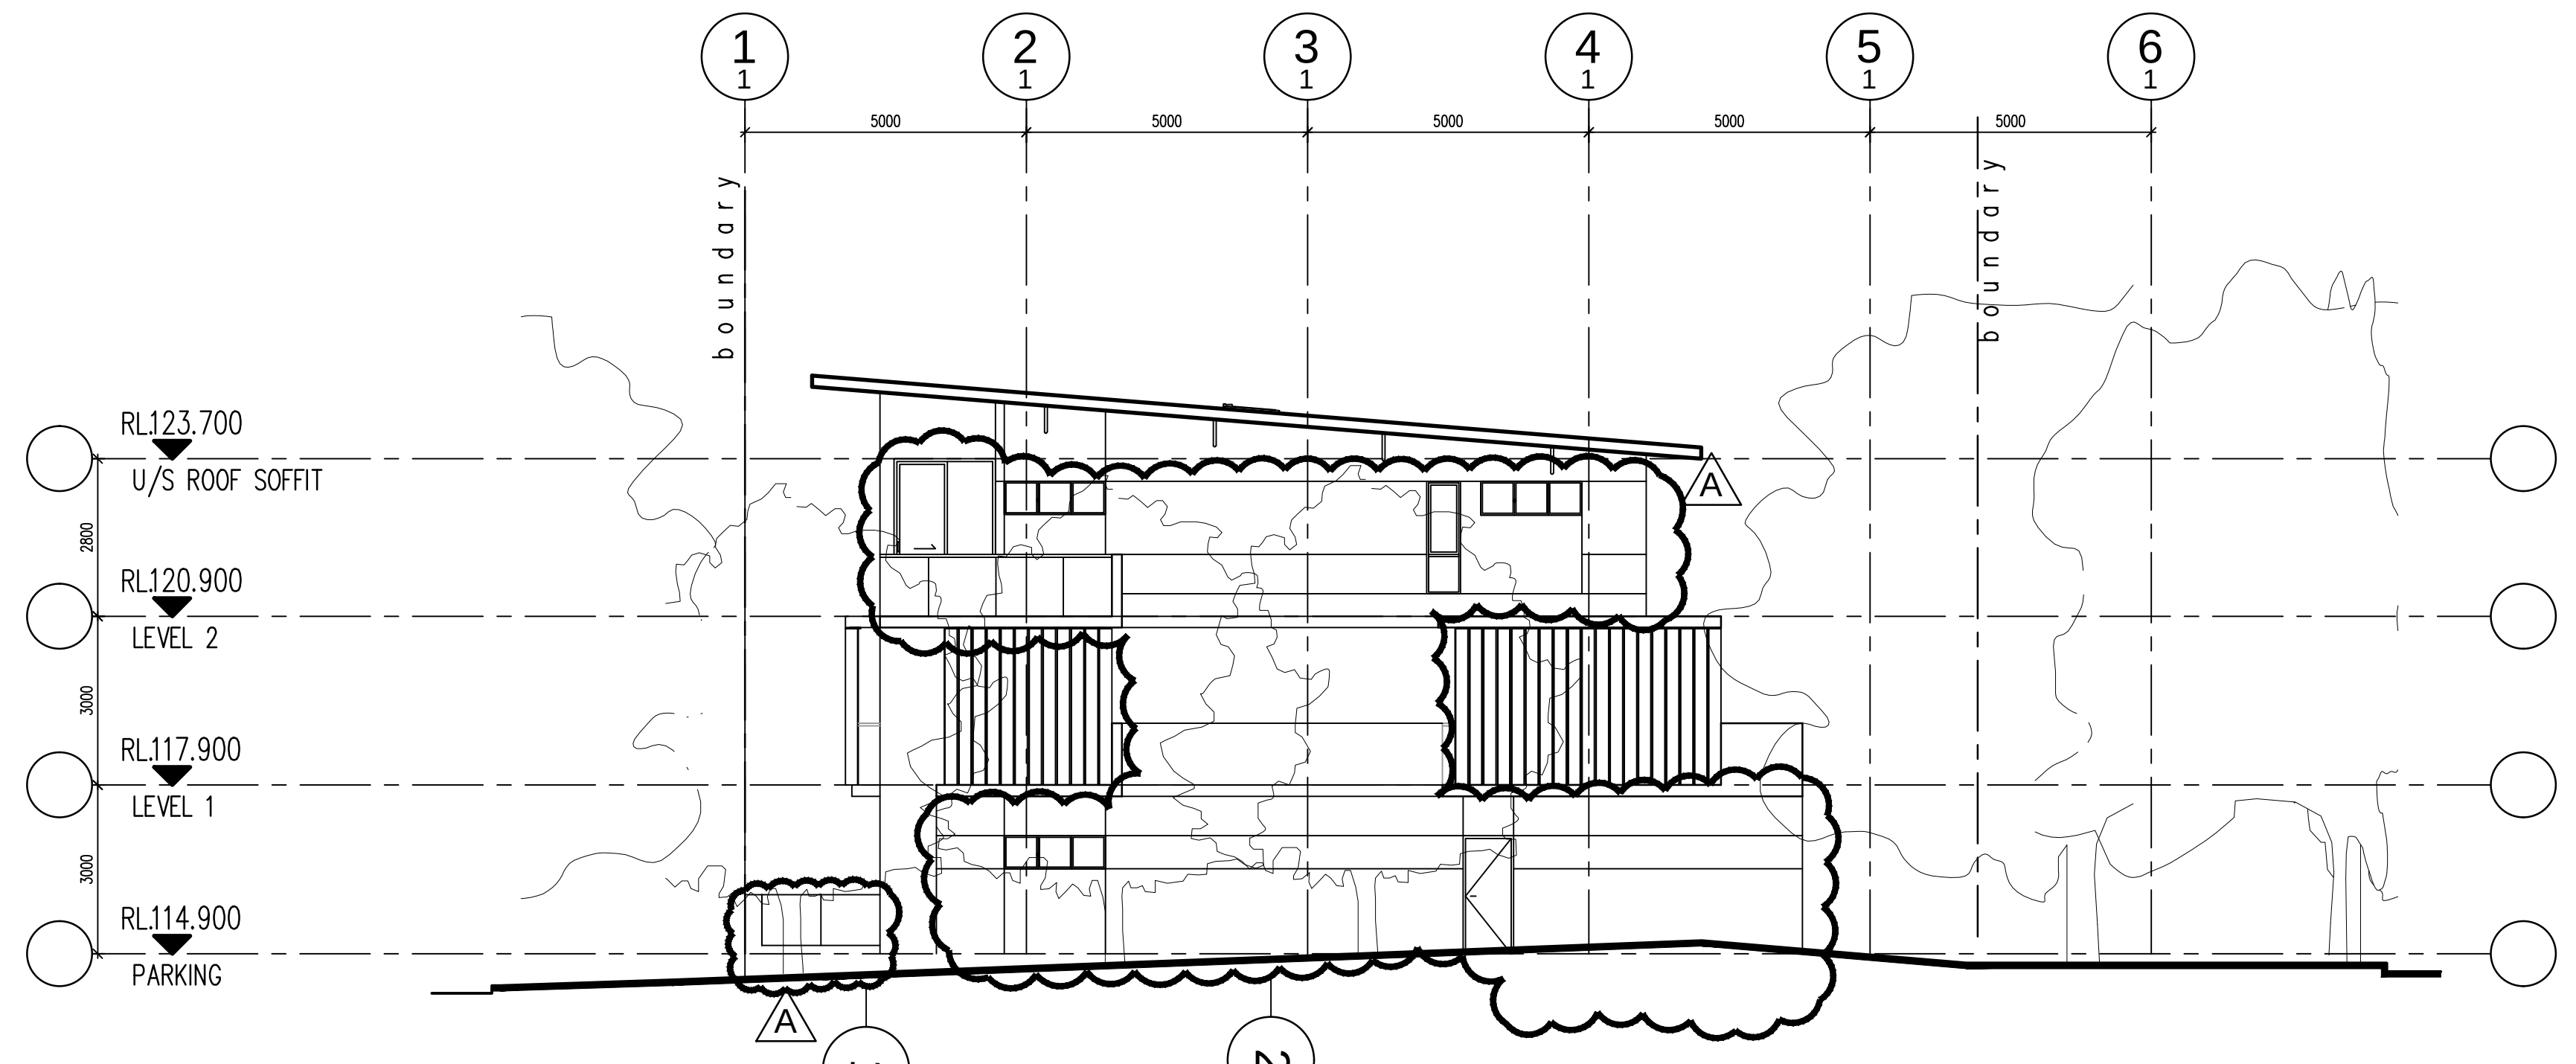

2 BUILDING 1 – WEST ELEVATION
SCALE: 1:100

B1 Elevations (A1005-A) Rev A – West Elevation

1. New glass and masonry courtyard fence 1.8m
2. Additional grooves in wall (all levels) and new window configuration

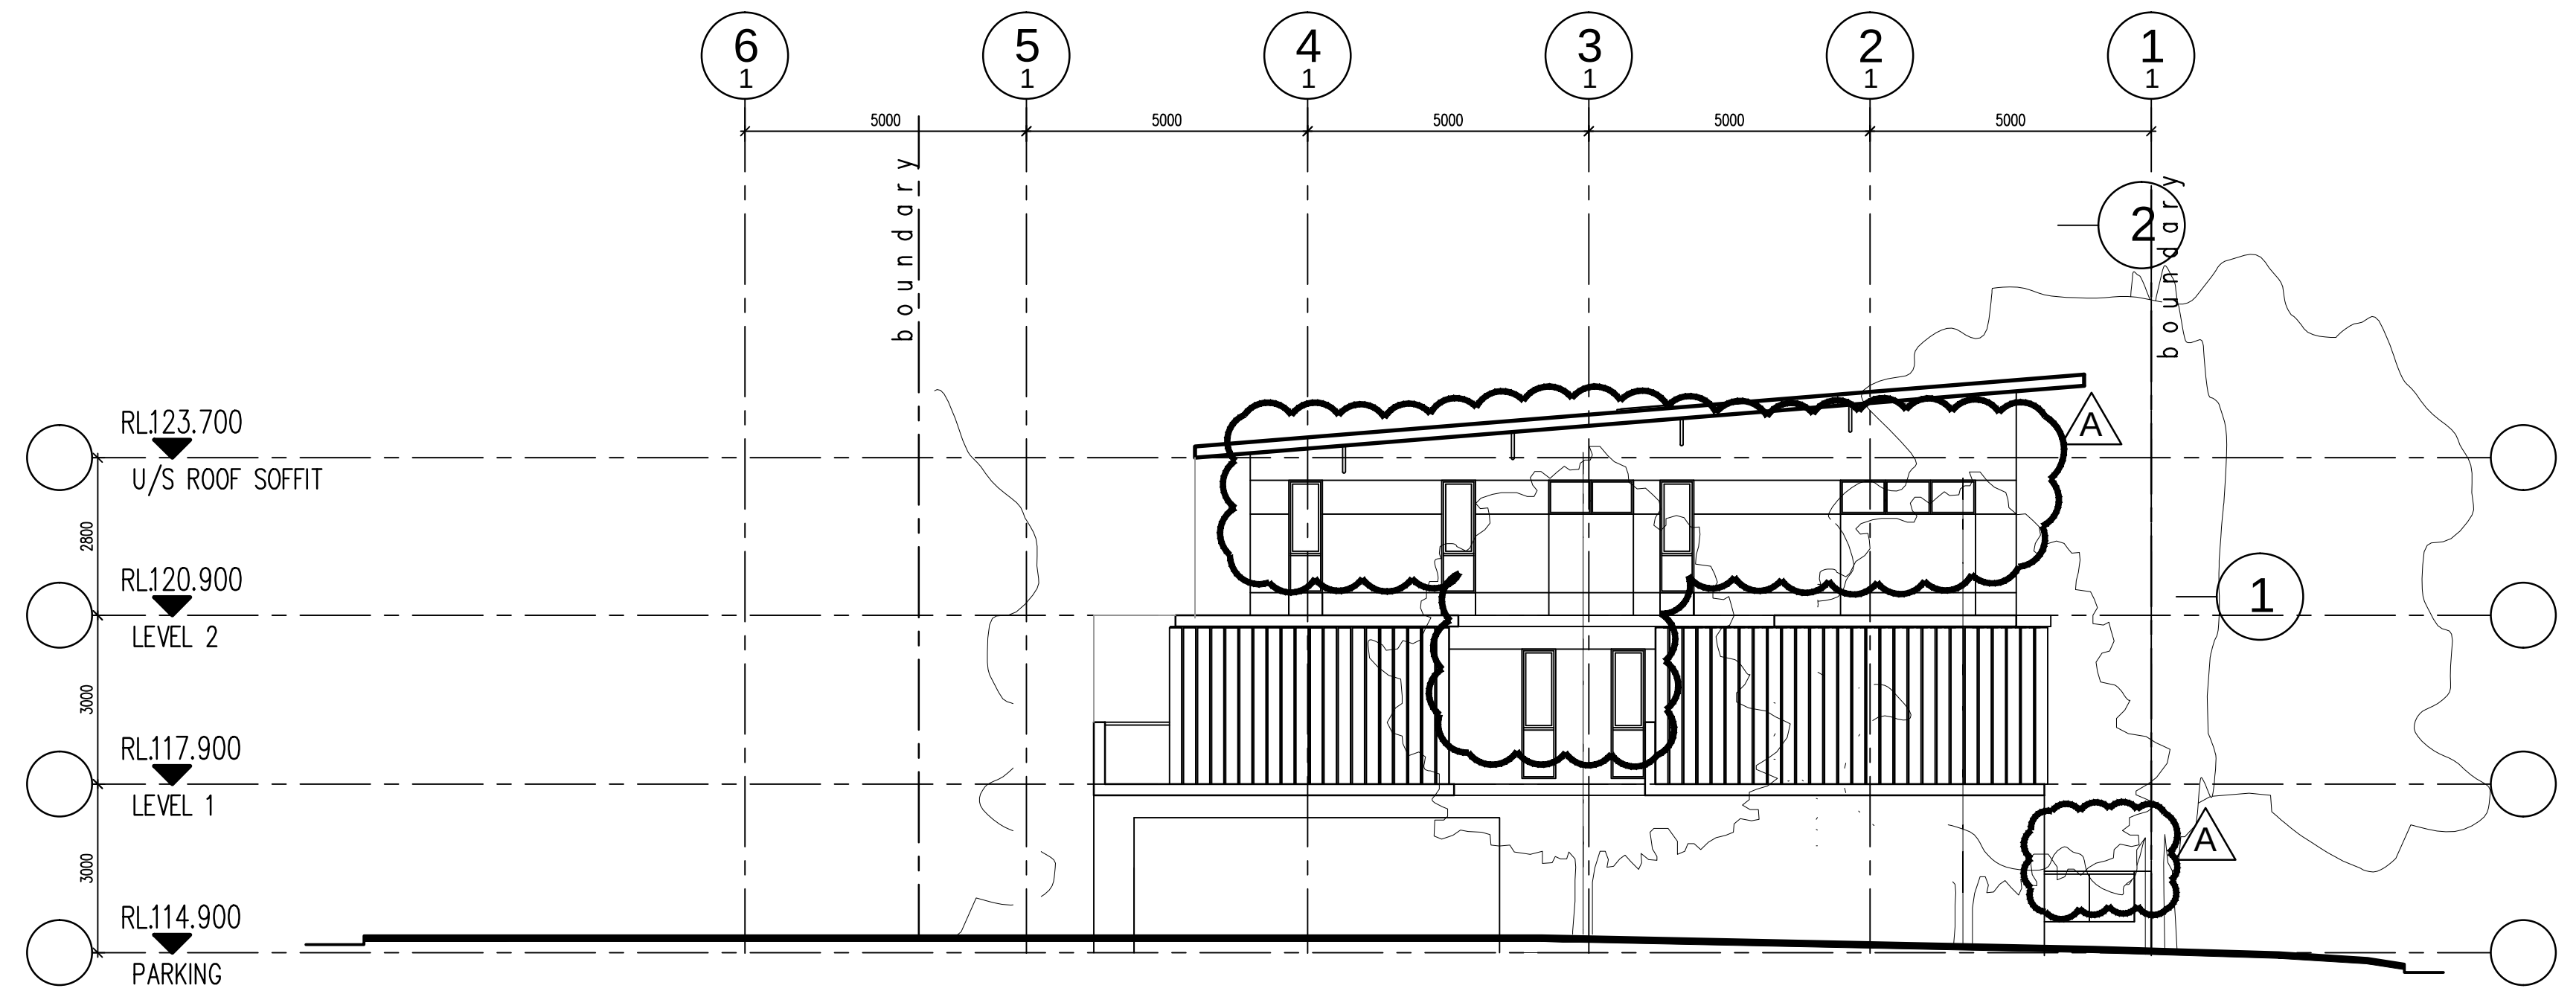

4 BUILDING 1 – EAST ELEVATION
SCALE: 1:100

B1 Elevations (A1005-A) Rev A – East Elevation

1. New glass and masonry courtyard fence 1.8m
2. Additional grooves in wall (all levels) and new window configuration

