

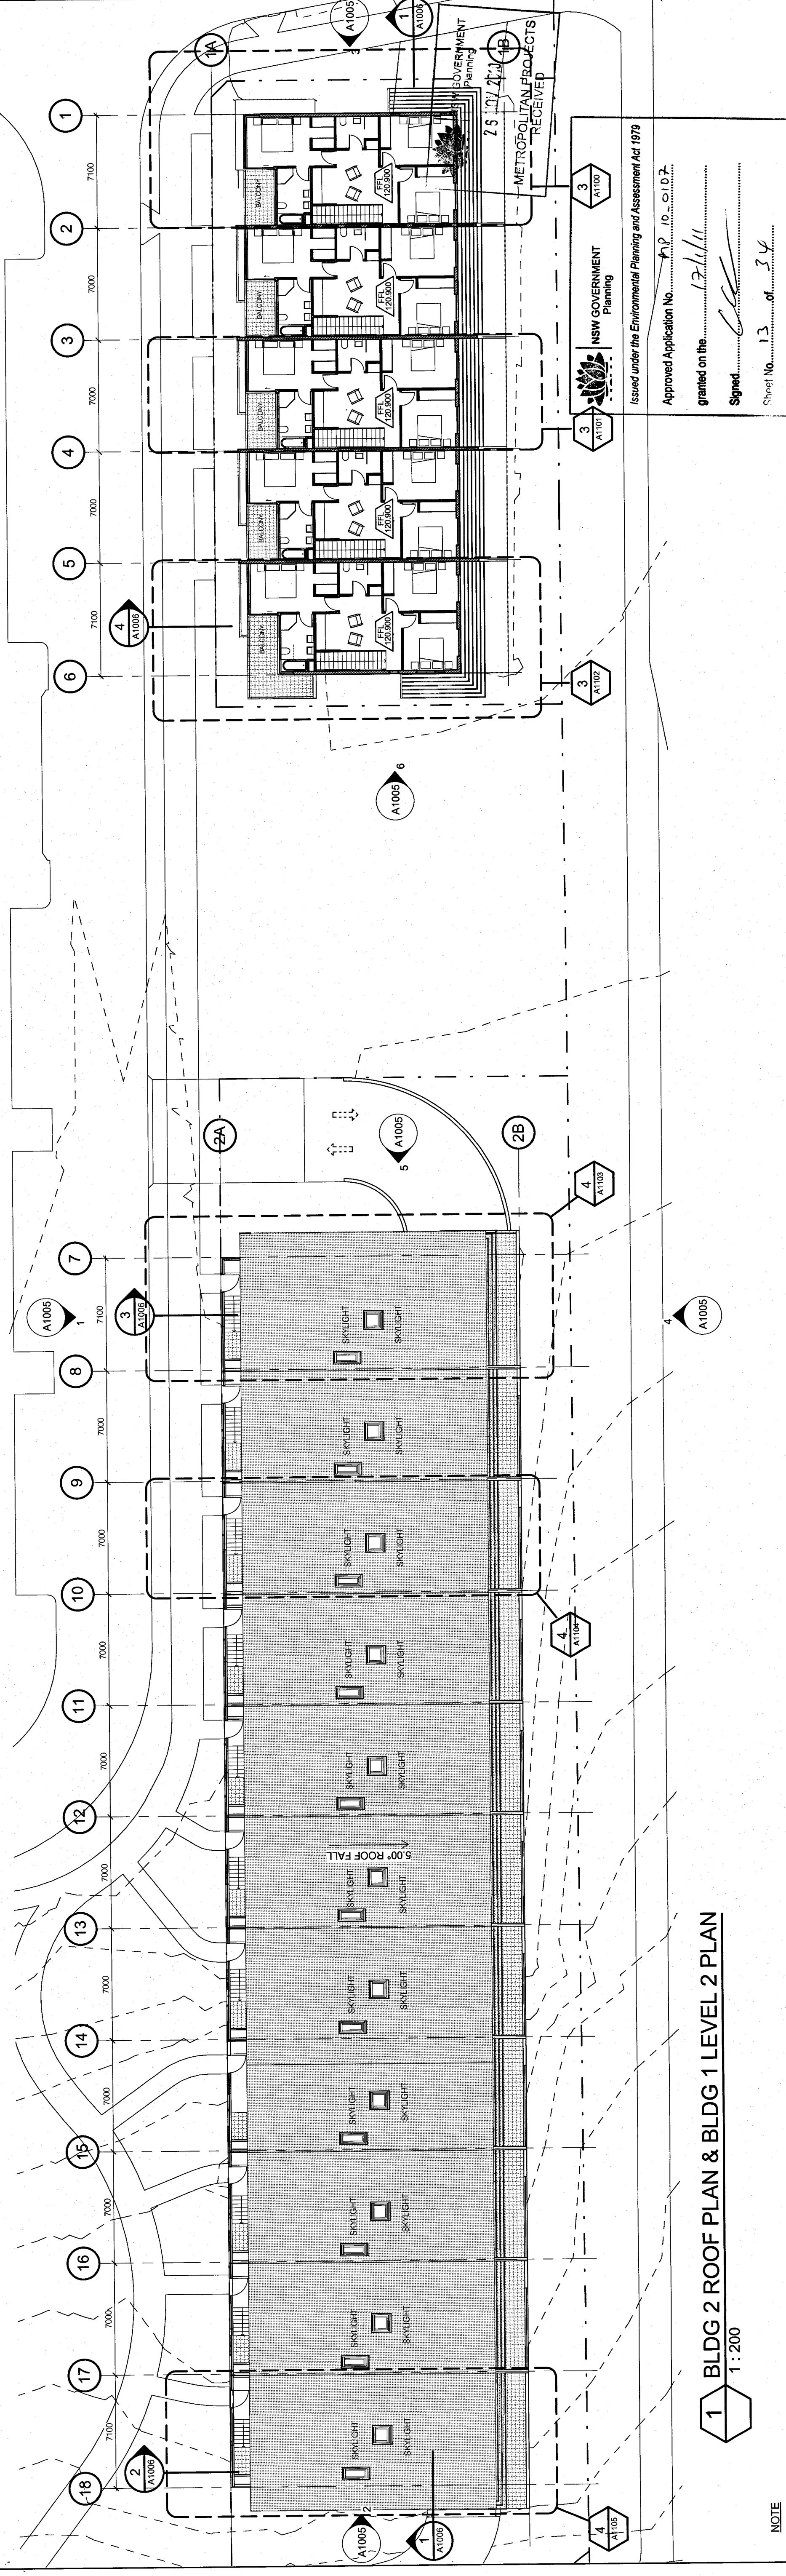


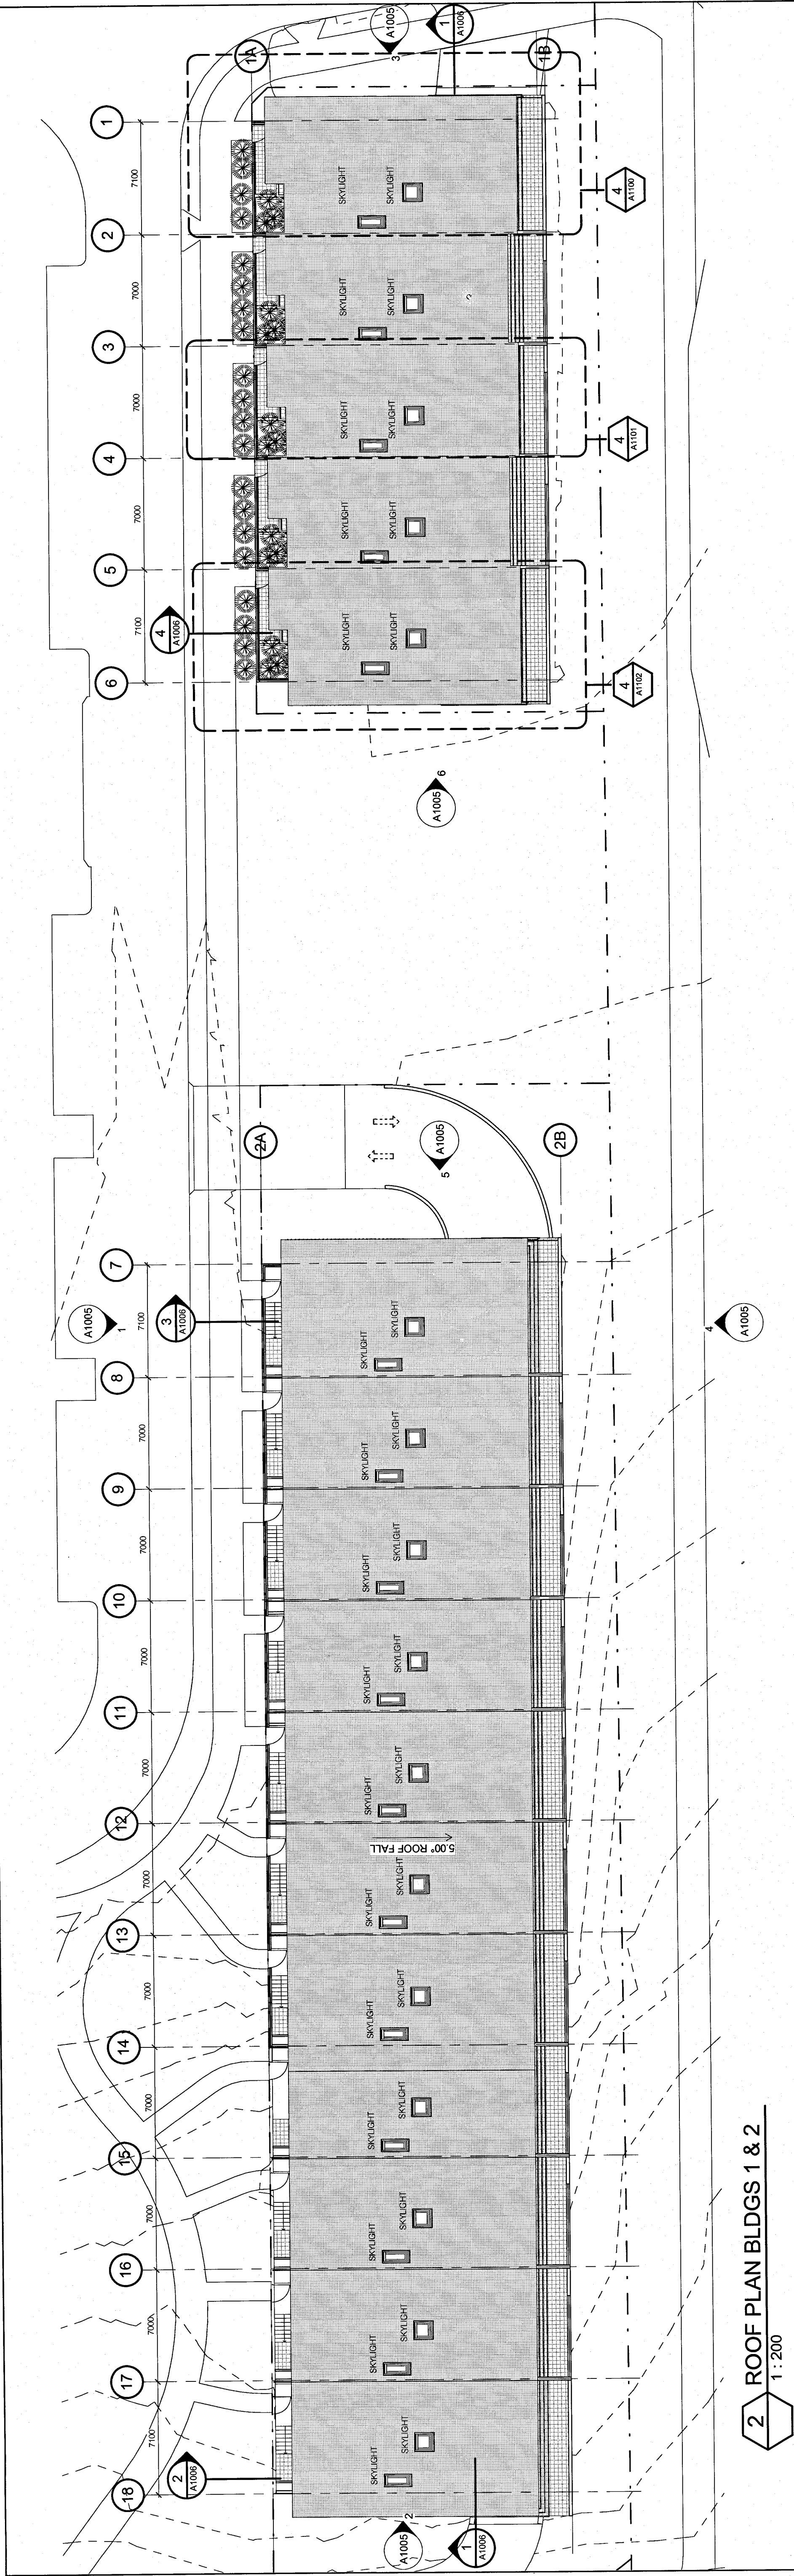

NOTE

- 1 Site and Landscape shown for context only. Refer to Landscape Architect's drawings.
- 2 Furniture layout shown indicative only.

No.	Amendment	Chk. Date	No.	Amendment	Chk. Date
1	PROJECT APPLICATION	28/08/10			
2					
3					
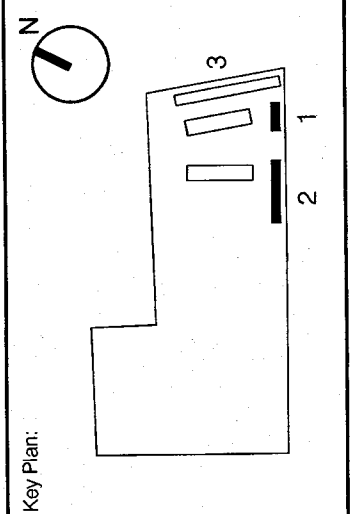

Consultants:
Landscape: Surf Associates 330 Wattle Street, Ultimo NSW 2007. T (02) 9211 3744
Traffic: Halcrow Suite 20, 809 Pacific Hwy, Chateau NSW 2007. T (02) 9410 4103
Planner: Level 11, 509 Kent Street, Sydney NSW 2000. T (02) 92872688
Civil: Level 11, 509 Kent Street, Sydney NSW 2000. T (02) 92872688

Client: Meriton Apartments Pty Ltd
Level 11, 509 Kent Street, Sydney NSW 2000
www.meriton.com.au

PTW Architects
Level 17, 9 Castlereagh St, Sydney NSW Australia 2000
T +612 9222 5877
F +612 9221 4139
NSW Licenced Architects:
Alicia M. Smith No. 1271
D. Anne Architects No. 1272
S. David Architects No. 1273
A. David Architects No. 1274

Approvals By: PTW
Approval: SP
Client Approval: SP

Project: EPPING PARK, BUILDINGS 1 & 2
61 KINGS LANE, EPPING
Title: ROOF PLANS

Date: 28/08/2010
Scale: 1:200 @A1
Plot Date: 28/08/2010 2:27:06 PM
Job No: 2209003
Dwg No: A1004
Revision:
Status: PROJECT APPLICATION

NSW GOVERNMENT Planning
Issued under the Environmental Planning and Assessment Act 1979
Approved Application No. 12/11/11
granted on the 12/11/11
Signed: [Signature]
Street No. 13 of 34

25/07/2010
METROPOLITAN PROJECTS RECEIVED
GOVERNMENT Planning

3 A1007
3 A1008
3 A1009
3 A1010