


1 NORTH ELEVATION
1:200

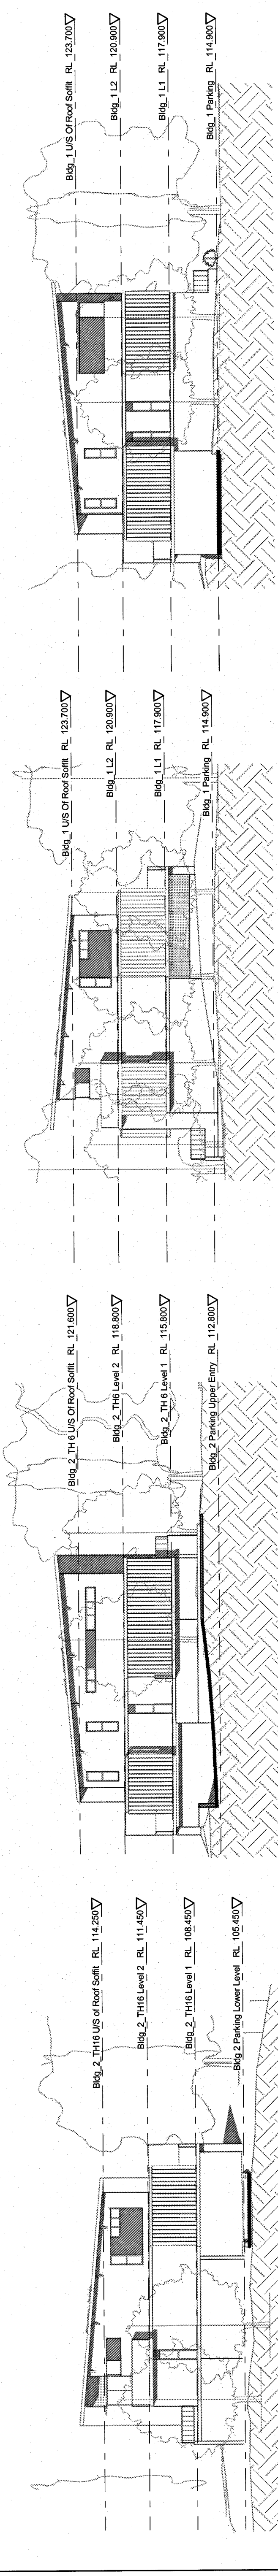


2 BLDG 2 WEST ELEVATION
1:200

5 BLDG 2 EAST ELEVATION
1:200

6 BLDG 1 WEST ELEVATION
1:200

3 BLDG 1 EAST ELEVATION
1:200

NSW GOVERNMENT
Planning
26 NOV 2010
METROPOLITAN PROJECTS
RECEIVED

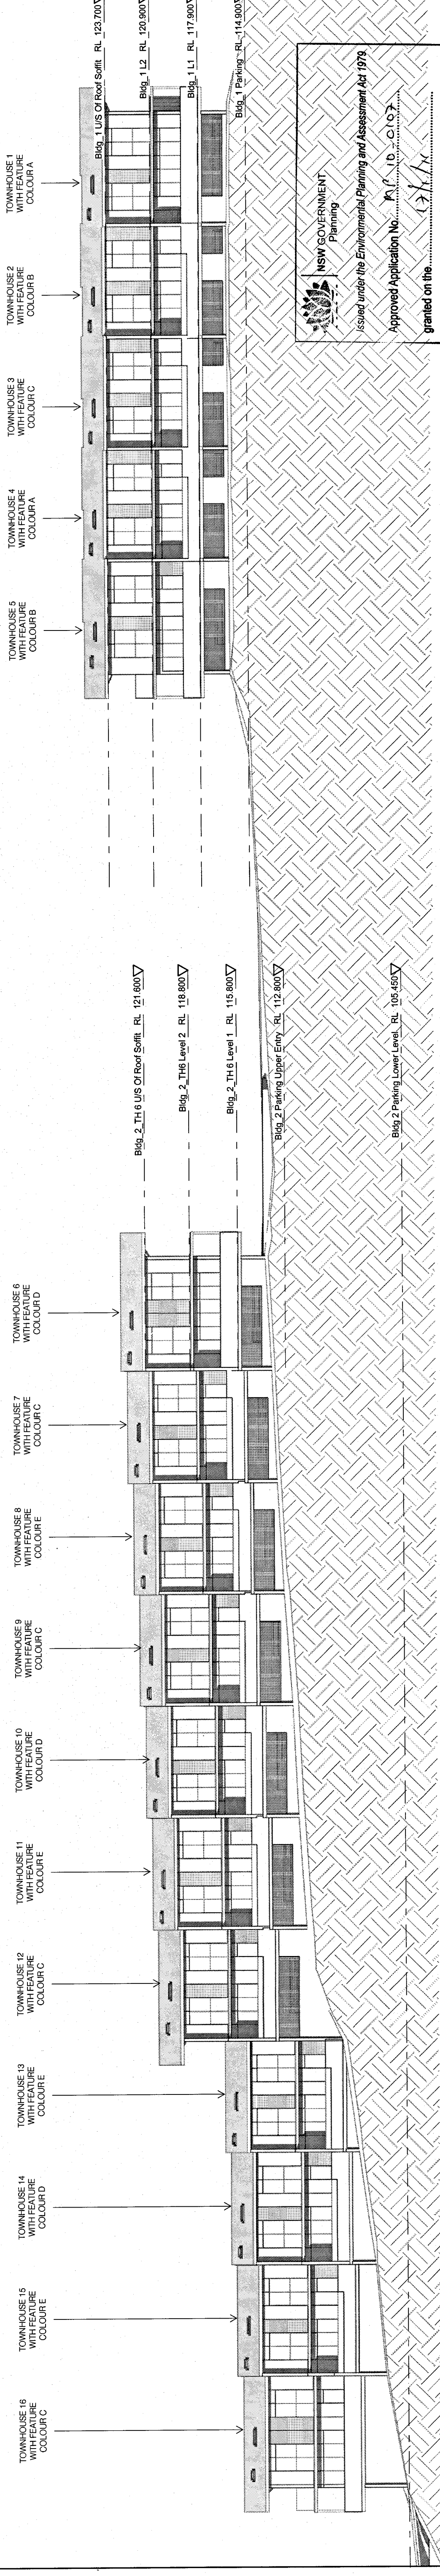

4 SOUTH ELEVATION
1:200

NSW GOVERNMENT
Planning
Approved Application No. 1/10/0157
issued under the Environmental Planning and Assessment Act 1979
granted on the 17/11/10
Signed: [Signature]
Sheet No. 14 of 24

NOTE

- 1 Site and Landscape shown for context only. Refer to Landscape Architects drawings.
- 2 Furniture layout shown indicative only.

Do not scale drawings. Verify all dimensions on site before commencing work. Confirm for reproduction of the drawings is a strictly prohibited. The Architect shall not be liable for any loss or damage arising from the use of the drawings for any purpose other than that for which they were prepared. The Architect shall not be responsible for any loss or damage arising from the use of the drawings for any purpose other than that for which they were prepared. Any use of the drawings for any purpose other than that for which they were prepared is strictly prohibited. This CAD file and the drawings are the property of Michael Schunbas and shall remain his property. No part of this file or drawings may be reproduced or transmitted in any form or by any means electronic or mechanical, including photocopying, recording, or by any information storage or retrieval system, without prior written permission from Michael Schunbas.	No: Amendment: PROJECT APPLICATION Date: 20/08/10 Chn: Date: 20/08/10 No: Amendment: 20/08/10 Chn: Date: 20/08/10	Consultants: Landscape: Surt Associates 380 Mallett Street Ultimo NSW 2007 T (02) 9211 3744 F (02) 9211 3744 Traffic: HBCW Suite 20, 800 Pacific Hwy, Chateau NSW 2007 T (02) 9410 4100 Planner: CHN Level 11, 238 Kent Street, Sydney NSW 2000 T (02) 9277888	Client: Meriton Apartments Pty Ltd Level 11, 238 Kent Street Sydney NSW 2000 www.meriton.com.au T (02) 9277888 F (02) 9277777	PTW Architects Level 17, 9 Castlereagh St Sydney NSW Australia 2000 NSW International Architects A Member of the Architects 2 James Macleay Lane, 2778 5 Street Macleay Lane, 2778 A1005/2000/10/001	PTW T +612 9232 4977 F +612 9221 4139	Approvals By: SP PTW Approval: CHN Approval: CHN	Date: 26.08.2010	Project: EPPING PARK, BUILDINGS 1 & 2 61 MCGESS LANE EPPING Title: ELEVATIONS	Scale: 1:200 @A1 Plot Date: 26/08/2010 2:27:55 PM Job No: 200003 Revision: A1005 Status: PROJECT APPLICATION
--	---	---	--	---	---	---	------------------	---	--