


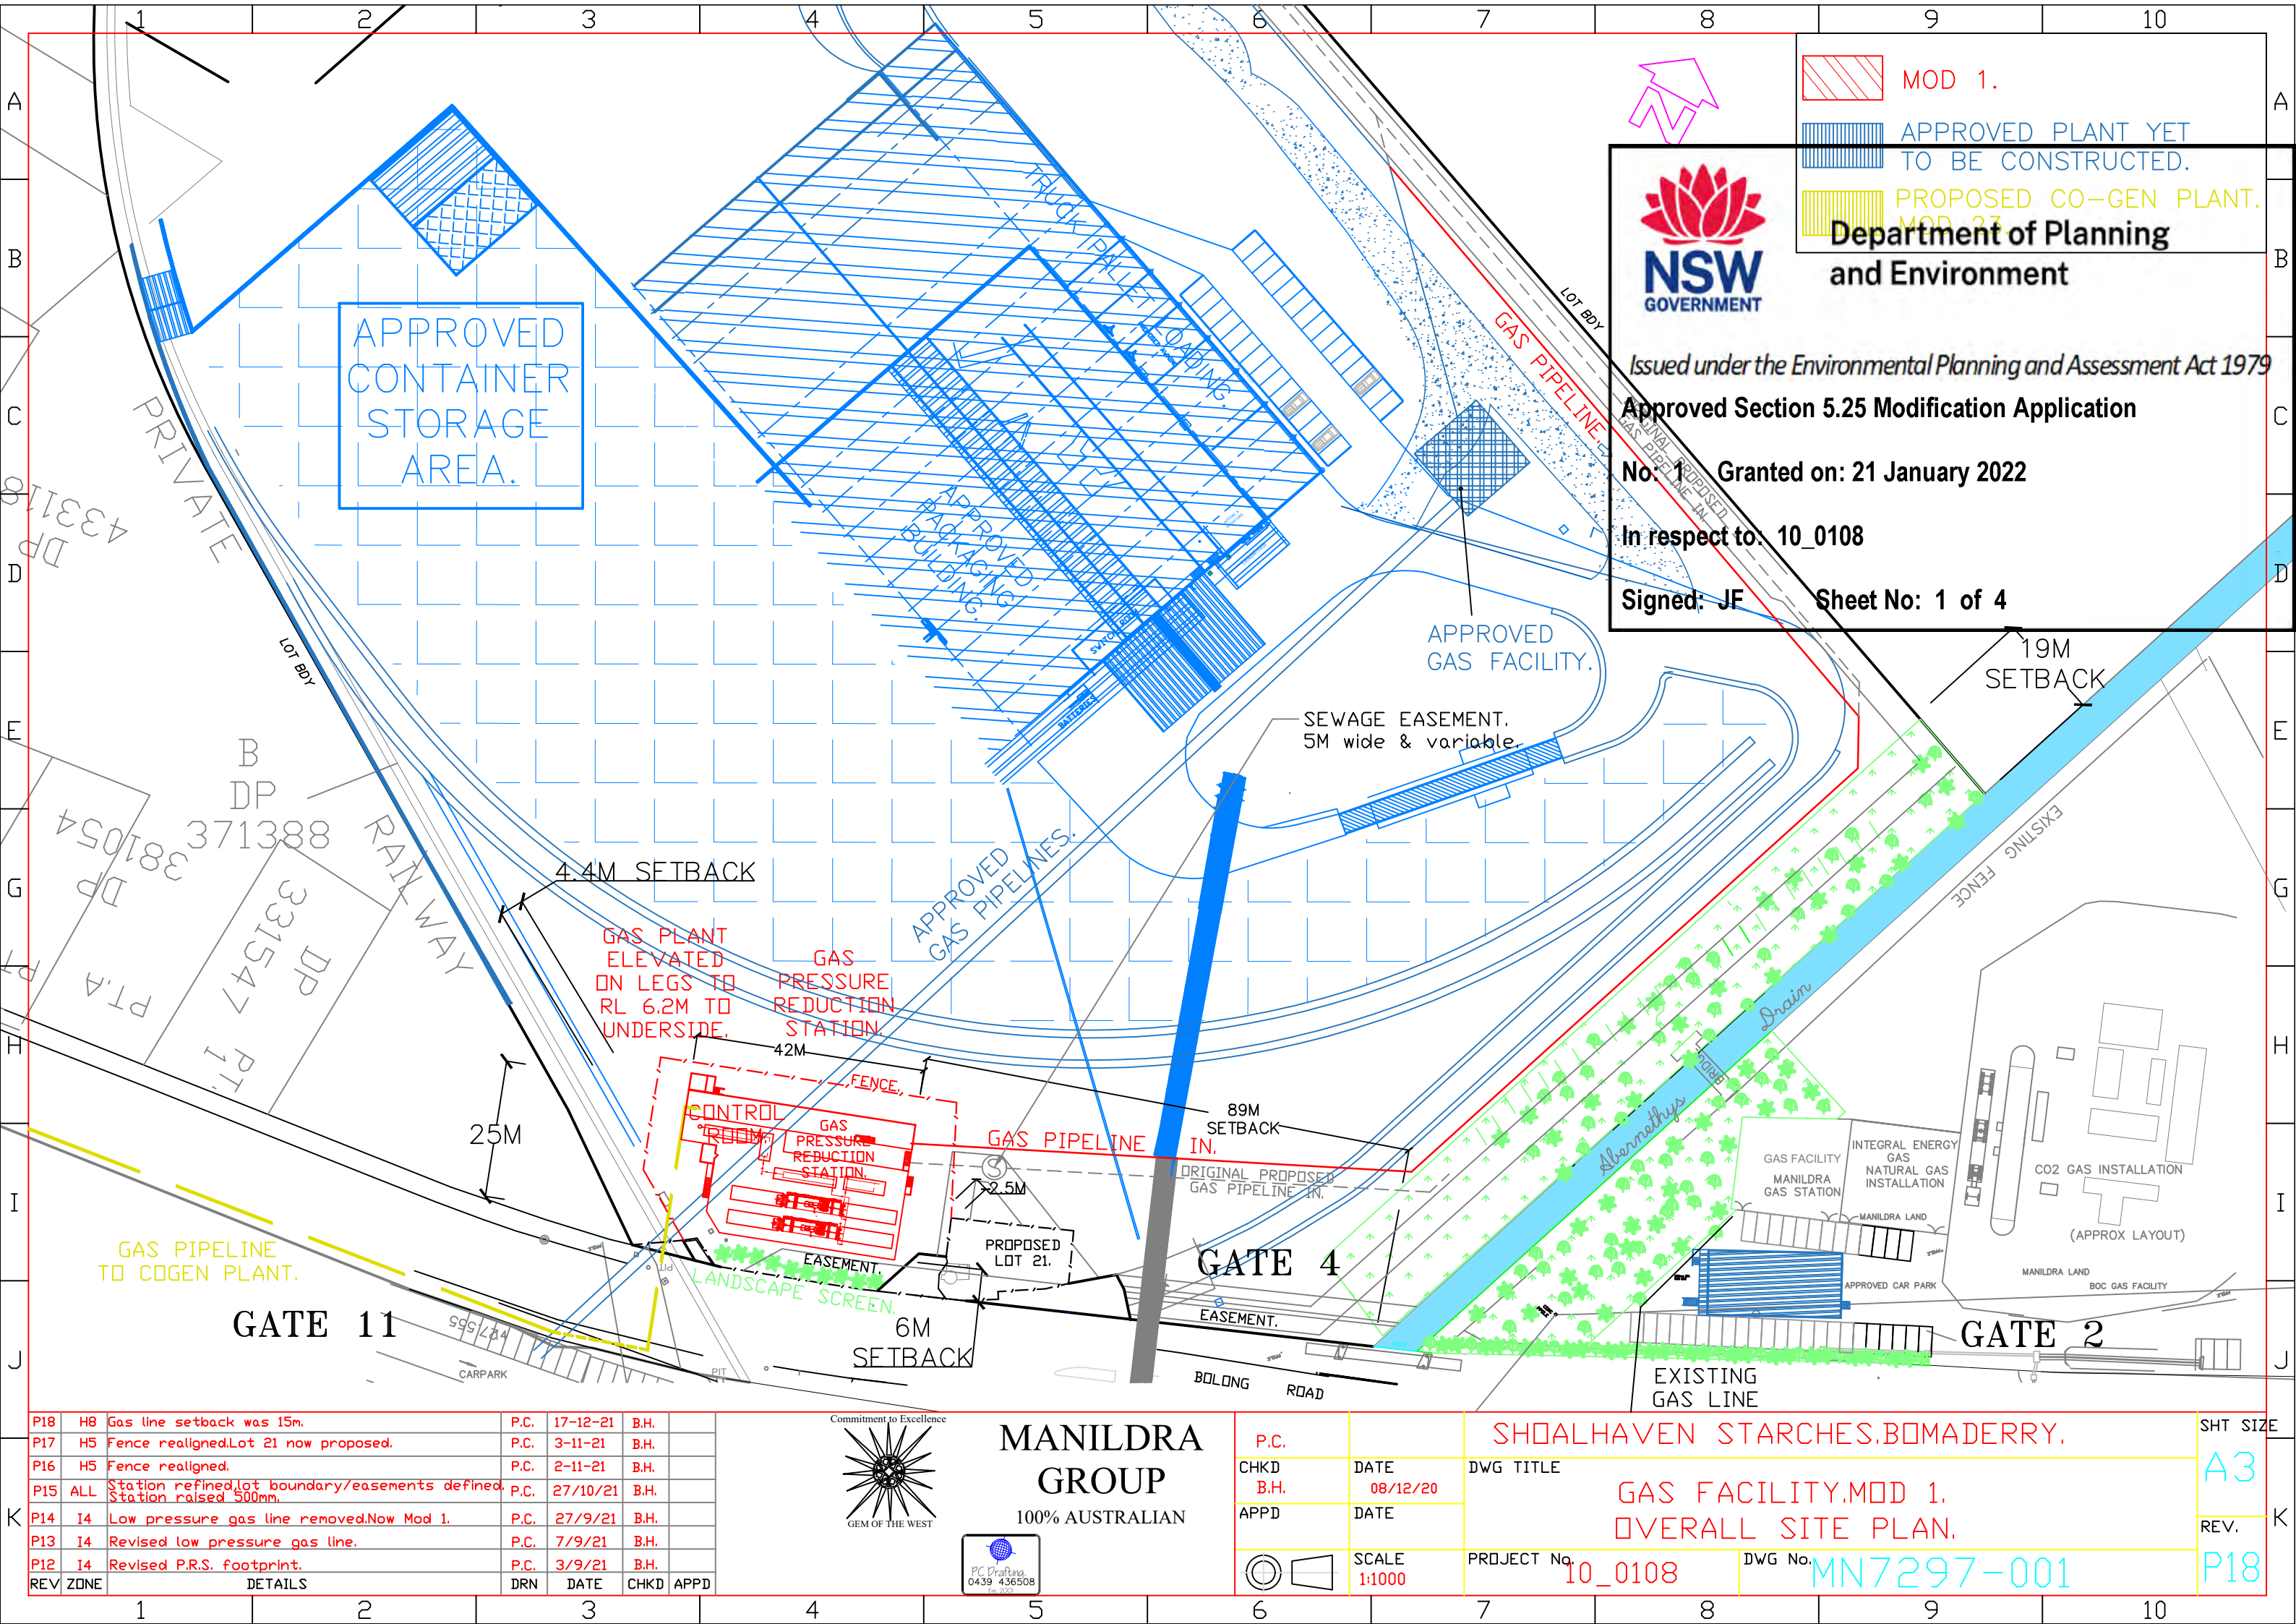

MOD 1.

APPROVED PLANT YET TO BE CONSTRUCTED.

PROPOSED CO-GEN PLANT.

Department of Planning and Environment

Issued under the Environmental Planning and Assessment Act 1979

Approved Section 5.25 Modification Application

No. 1 Granted on: 21 January 2022

In respect to: 10_0108

Signed: JF Sheet No: 1 of 4

REV	ZONE	DETAILS	DRN	DATE	CHKD	APPD
P18	H8	Gas line setback was 15m.	P.C.	17-12-21	B.H.	
P17	H5	Fence realigned.Lot 21 now proposed.	P.C.	3-11-21	B.H.	
P16	H5	Fence realigned.	P.C.	2-11-21	B.H.	
P15	ALL	Station refined,lot boundary/easements defined. Station raised 500mm.	P.C.	27/10/21	B.H.	
P14	I4	Low pressure gas line removed.Now Mod 1.	P.C.	27/9/21	B.H.	
P13	I4	Revised low pressure gas line.	P.C.	7/9/21	B.H.	
P12	I4	Revised P.R.S. footprint.	P.C.	3/9/21	B.H.	

Commitment to Excellence

MANILDRA GROUP

100% AUSTRALIAN

GEM OF THE WEST

PC Drafting 0439 436508

P.C.	DATE	DWG TITLE	SHT SIZE
CHKD B.H.	08/12/20	SHOALHAVEN STARCHES,BOMADERRY.	A3
APPD	DATE	GAS FACILITY,MOD 1.	REV.
		OVERALL SITE PLAN.	P18
SCALE 1:1000	PROJECT No. 10_0108	DWG No. MN7297-001	



Department of Planning
and Environment

Issued under the Environmental Planning and Assessment Act 1979


Approved Section 5.25 Modification Application

No: 1 Granted on: 21 January 2022

In respect to: 10_0108

Signed: JF Sheet No: 2 of 4

- MOD 1.
- APPROVED PLANT YET TO BE CONSTRUCTED.
- PROPOSED CO-GEN PLANT, MOD 23.

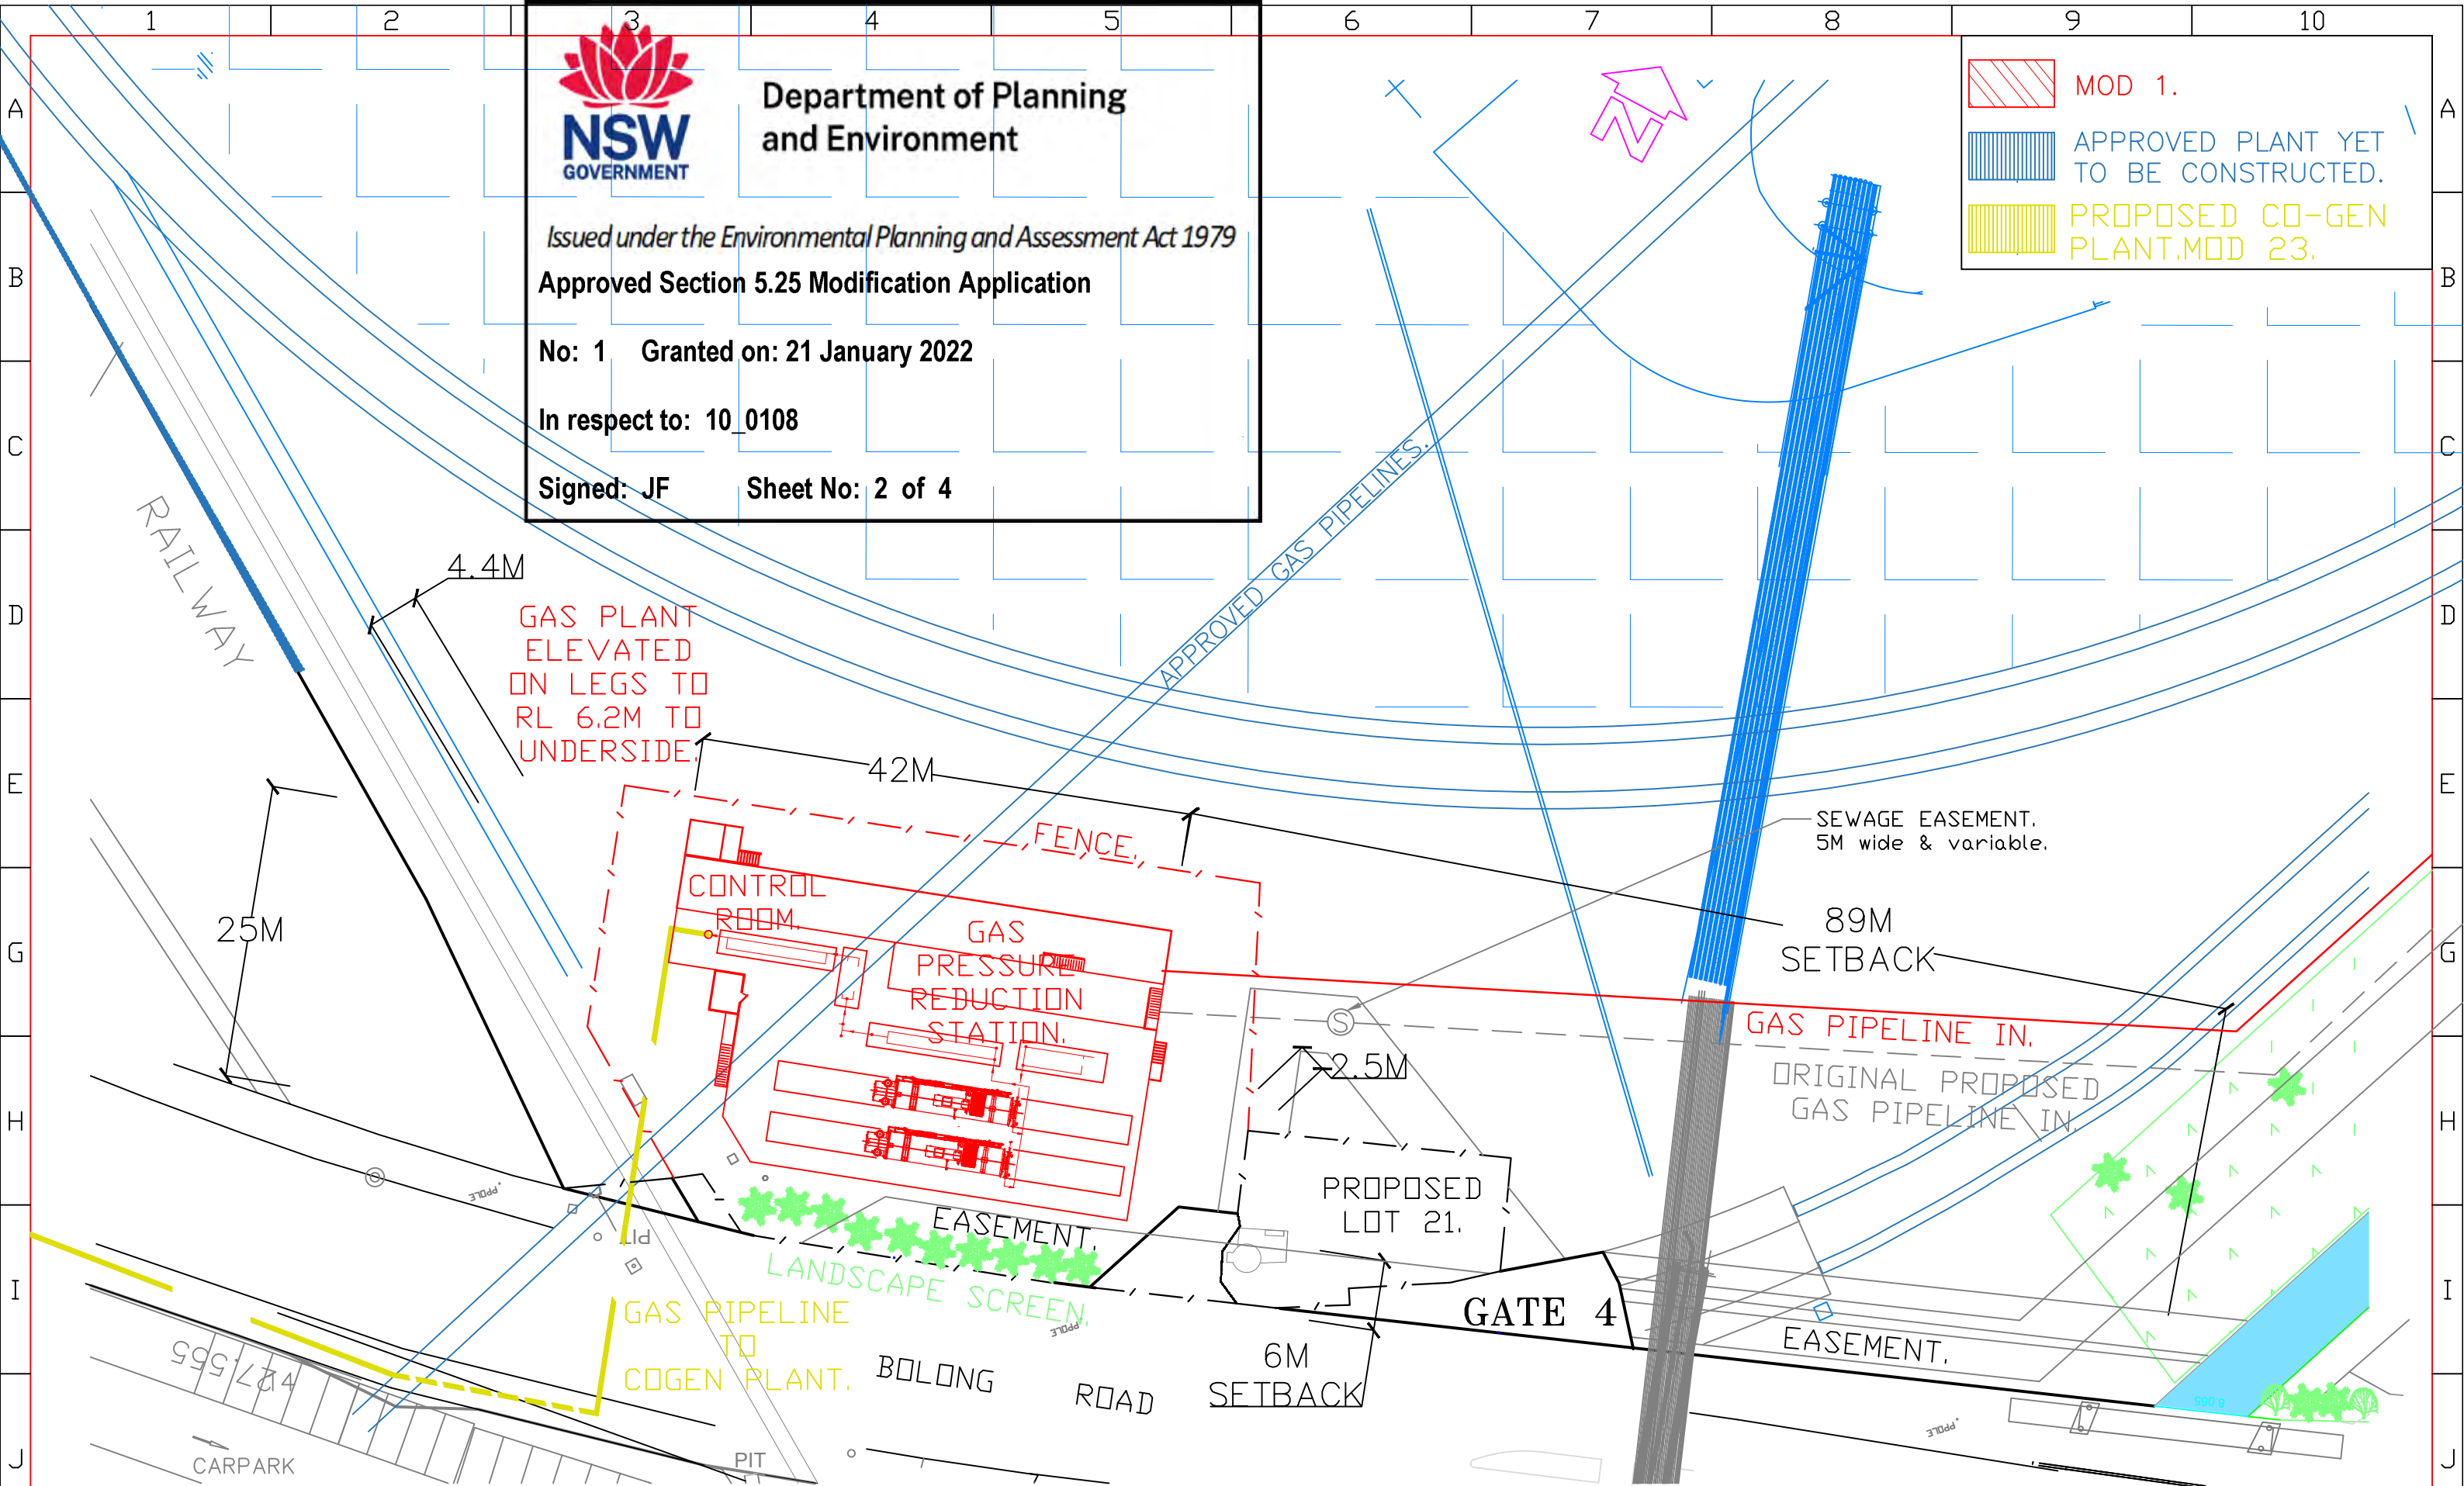


P14	G10	Gas line setback was 15m.	P.C.	17-12-21	B.H.	
P13	G5	Fence realigned. Lot 21 now proposed.	P.C.	3-11-21	B.H.	
P12	G5	Fence realigned.	P.C.	2-11-21	B.H.	
P11	ALL	Station refined lot boundary/easements defined. Station raised 500mm.	P.C.	27/10/21	B.H.	
P10	G4	Low pres. gas line removed. Now Mod 1.	P.C.	27/9/21	B.H.	
PD9	G8	Gas in pipeline relocated north.	P.C.	23/8/21	B.H.	
PD8	G4	Was 20m wide.	P.C.	12/7/21	B.H.	
REV	ZONE	DETAILS	DRN	DATE	CHKD	APPD



MANILDRA
GROUP
100% AUSTRALIAN



P.C.	DATE	SHOALHAVEN STARCHES, BOMADERRY.	A3
CHKD	08/12/20	DWG TITLE	
B.H.		GAS FACILITY, MOD 1.	
APPD	DATE	SITE PLAN.	REV.
SCALE	1:500	PROJECT No. 10_0108	MN7297-002
			P14

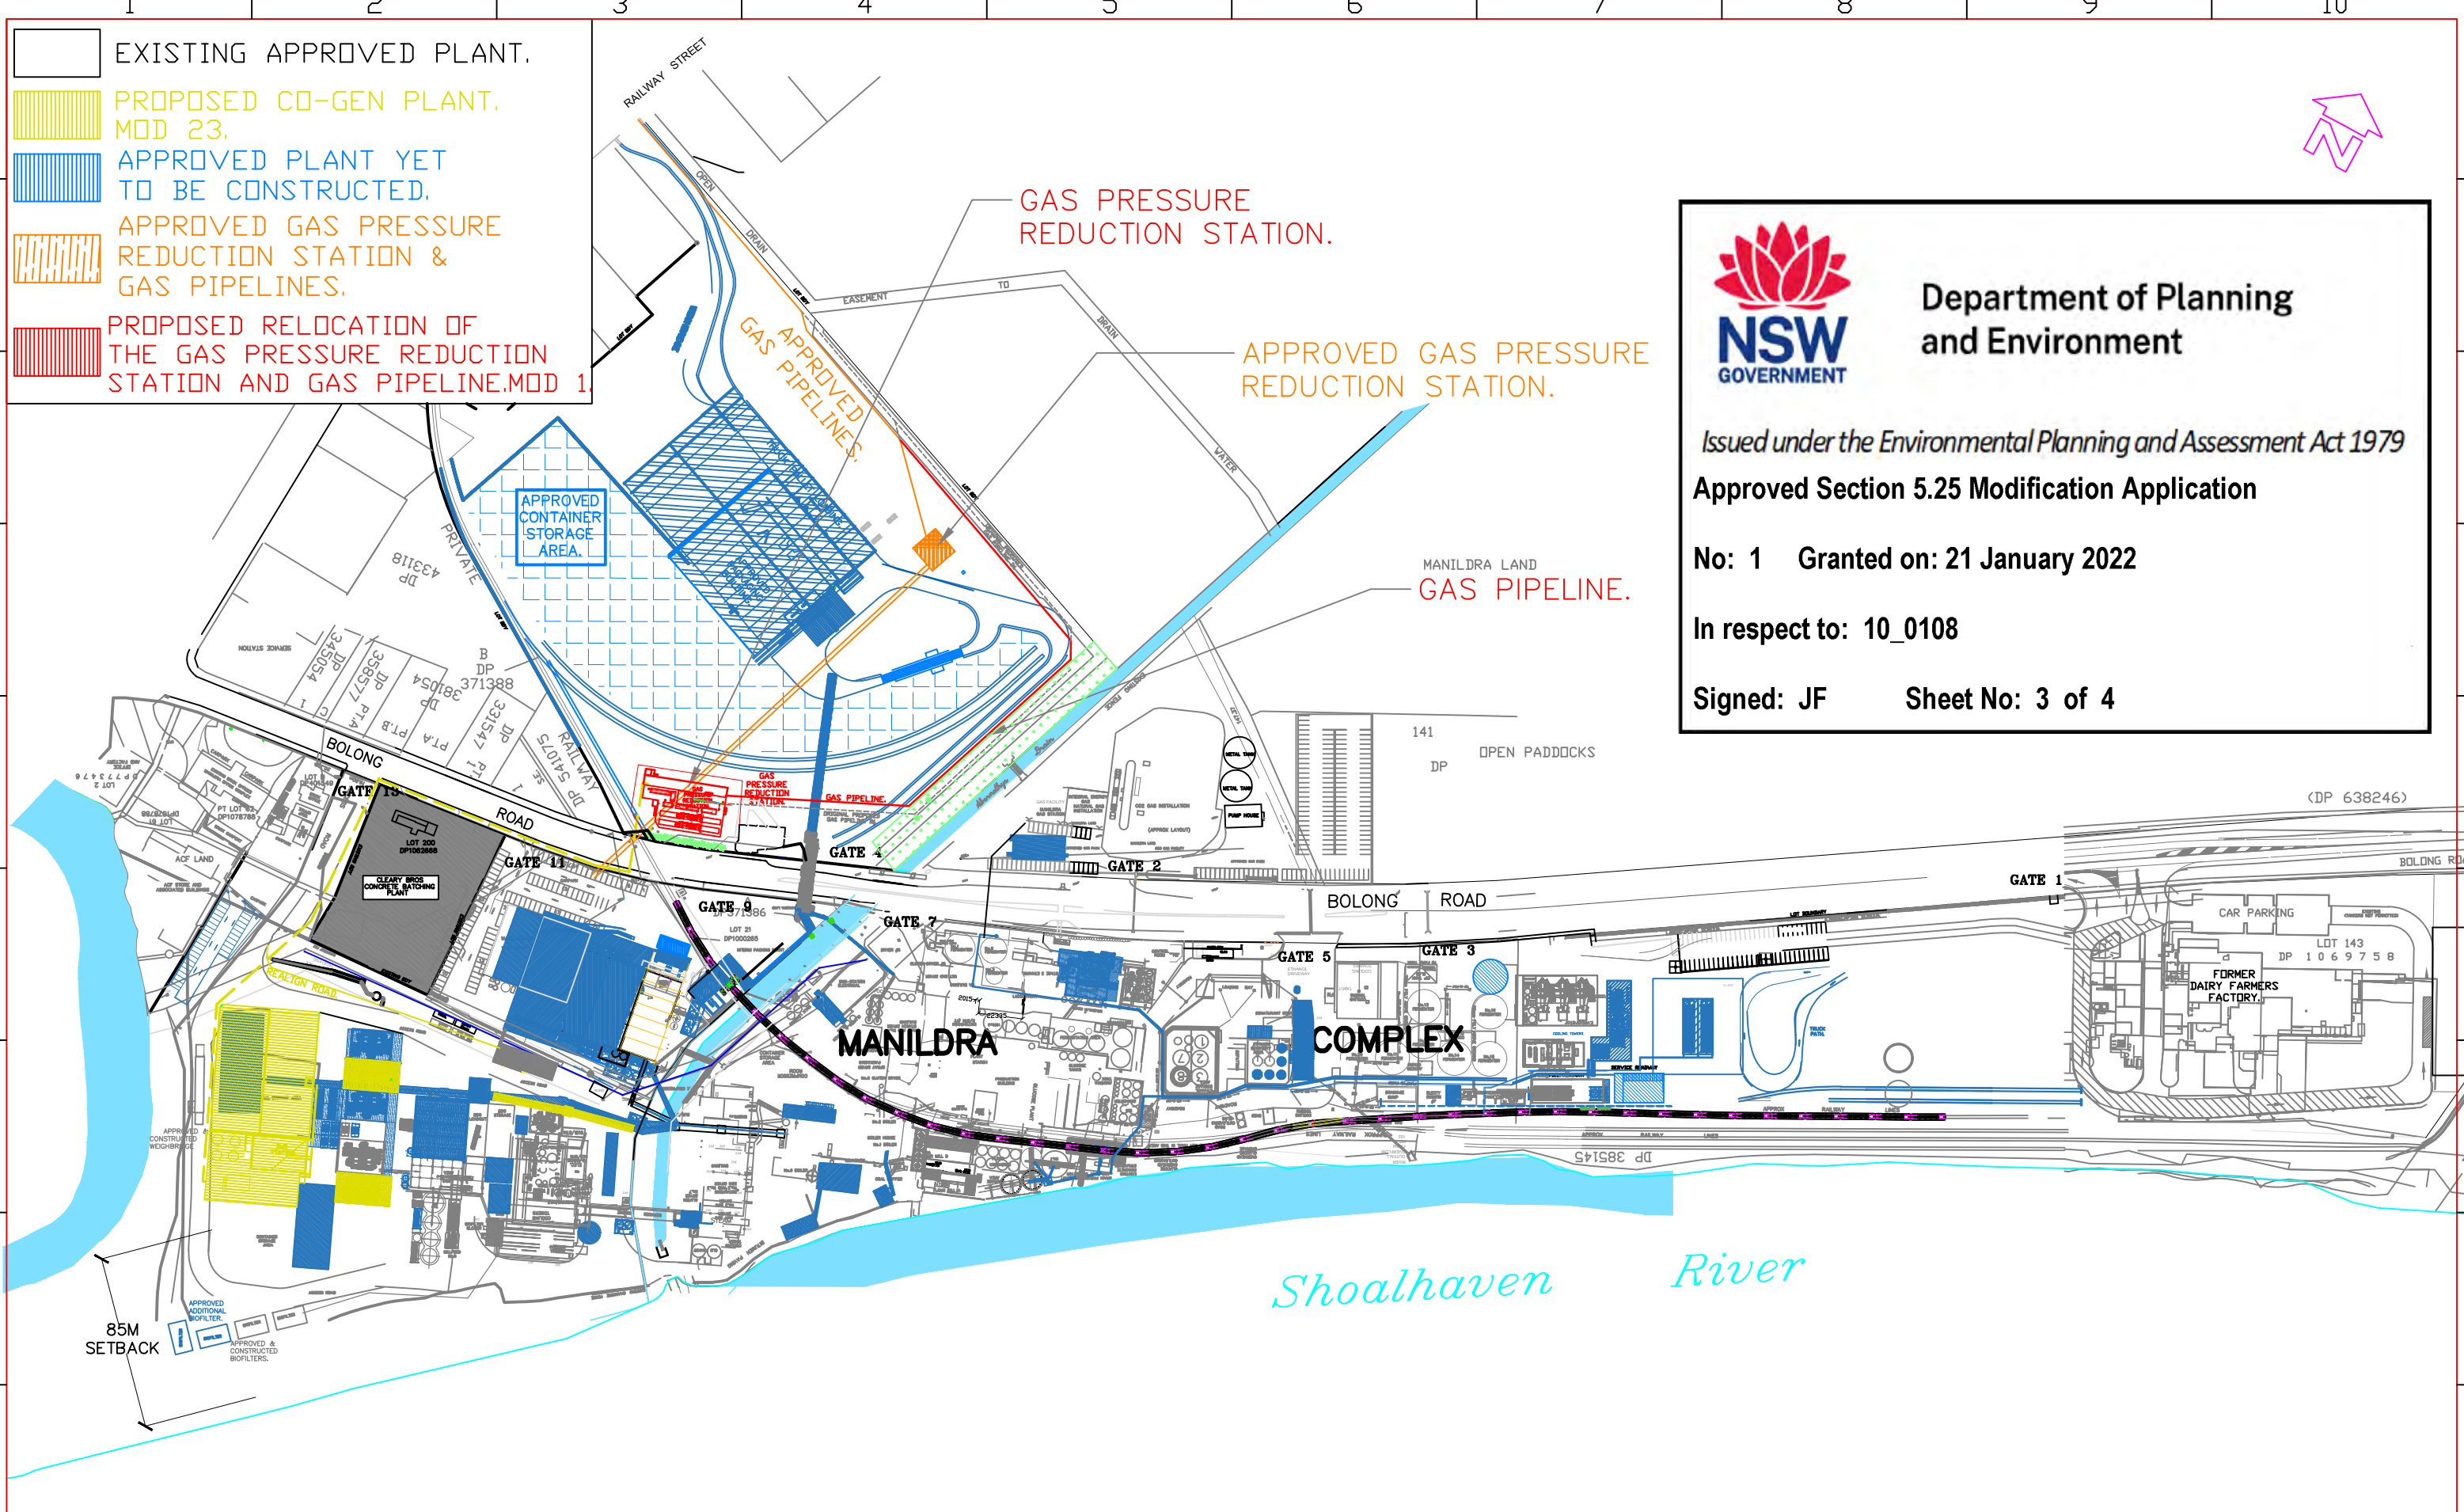



Department of Planning
and Environment

Issued under the Environmental Planning and Assessment Act 1979
Approved Section 5.25 Modification Application

No: 1 Granted on: 21 January 2022

In respect to: 10_0108

Signed: JF Sheet No: 3 of 4

P09	E5	Gas pipeline moved to 19m from creek bdy.	P.C.	17-12-21	B.H.	
P08	E3	Fence realigned.	P.C.	2-11-21	B.H.	
P07	E3	Station refined.	P.C.	27-10-21	B.H.	
P06	G4	Low pressure pipeline removed.Mod 1 added.	P.C.	27-9-21	B.H.	
P05	D5	Pipeline relocated out of easement.	P.C.	24-8-21	B.H.	
P04	ALL	Pipeline relocated.	P.C.	24-8-21	B.H.	
P03	ALL	Pipeline reworked.	P.C.	12-7-21	B.H.	
P02	ALL	Wording amended.	P.C.	29-6-21	B.H.	
P01	ALL	Gas line rerouted added.	P.C.	29-6-21	B.H.	
REV	ZONE	DETAILS	DRN	DATE	CHKD	APPD



MANILDRA
GROUP

100% AUSTRALIAN



PC Drafting
0439 436508
Est. 2001

THIS DRAWING IS A CONFIDENTIAL COMMUNICATION OF
MANILDRA GROUP
TO TAKE A COPY OR DISCLOSE TO A THIRD PARTY
WITHOUT WRITTEN CONSENT CONSTITUTES AS
AN INFRINGEMENT OF THE COPYRIGHT

DRAWN PC	DATE 26-02-21	SITE MANILDRA-SHOALHAVEN STARCHES PTY LTD	SHT SIZE A3
DESIGNED. PW	DATE	JOB TITLE NOWRA PLANT.	SHEET
CHKD SR	DATE	DWG TITLE GAS FACILITY.MOD 1. OVER ALL PLANT PLAN.	OF
APPD BH	DATE	PROJECT No. 7208A	REV. P09
	SCALE 1:3000	DWG No. MN7297-004	



EXISTING SURFACE LEVEL TO BE CONFIRMED DURING SURVEY



Issued under the Environmental Planning and Assessment Act 1979

Approved Section 5.25 Modification Application

No: 1 Granted on: 21 January 2022

In respect to: 10_0108

Signed: JF Sheet No: 4 of 4

[illegible]

FORM NO. DE-204 (REV. 4-14) DRAWING SHEET