
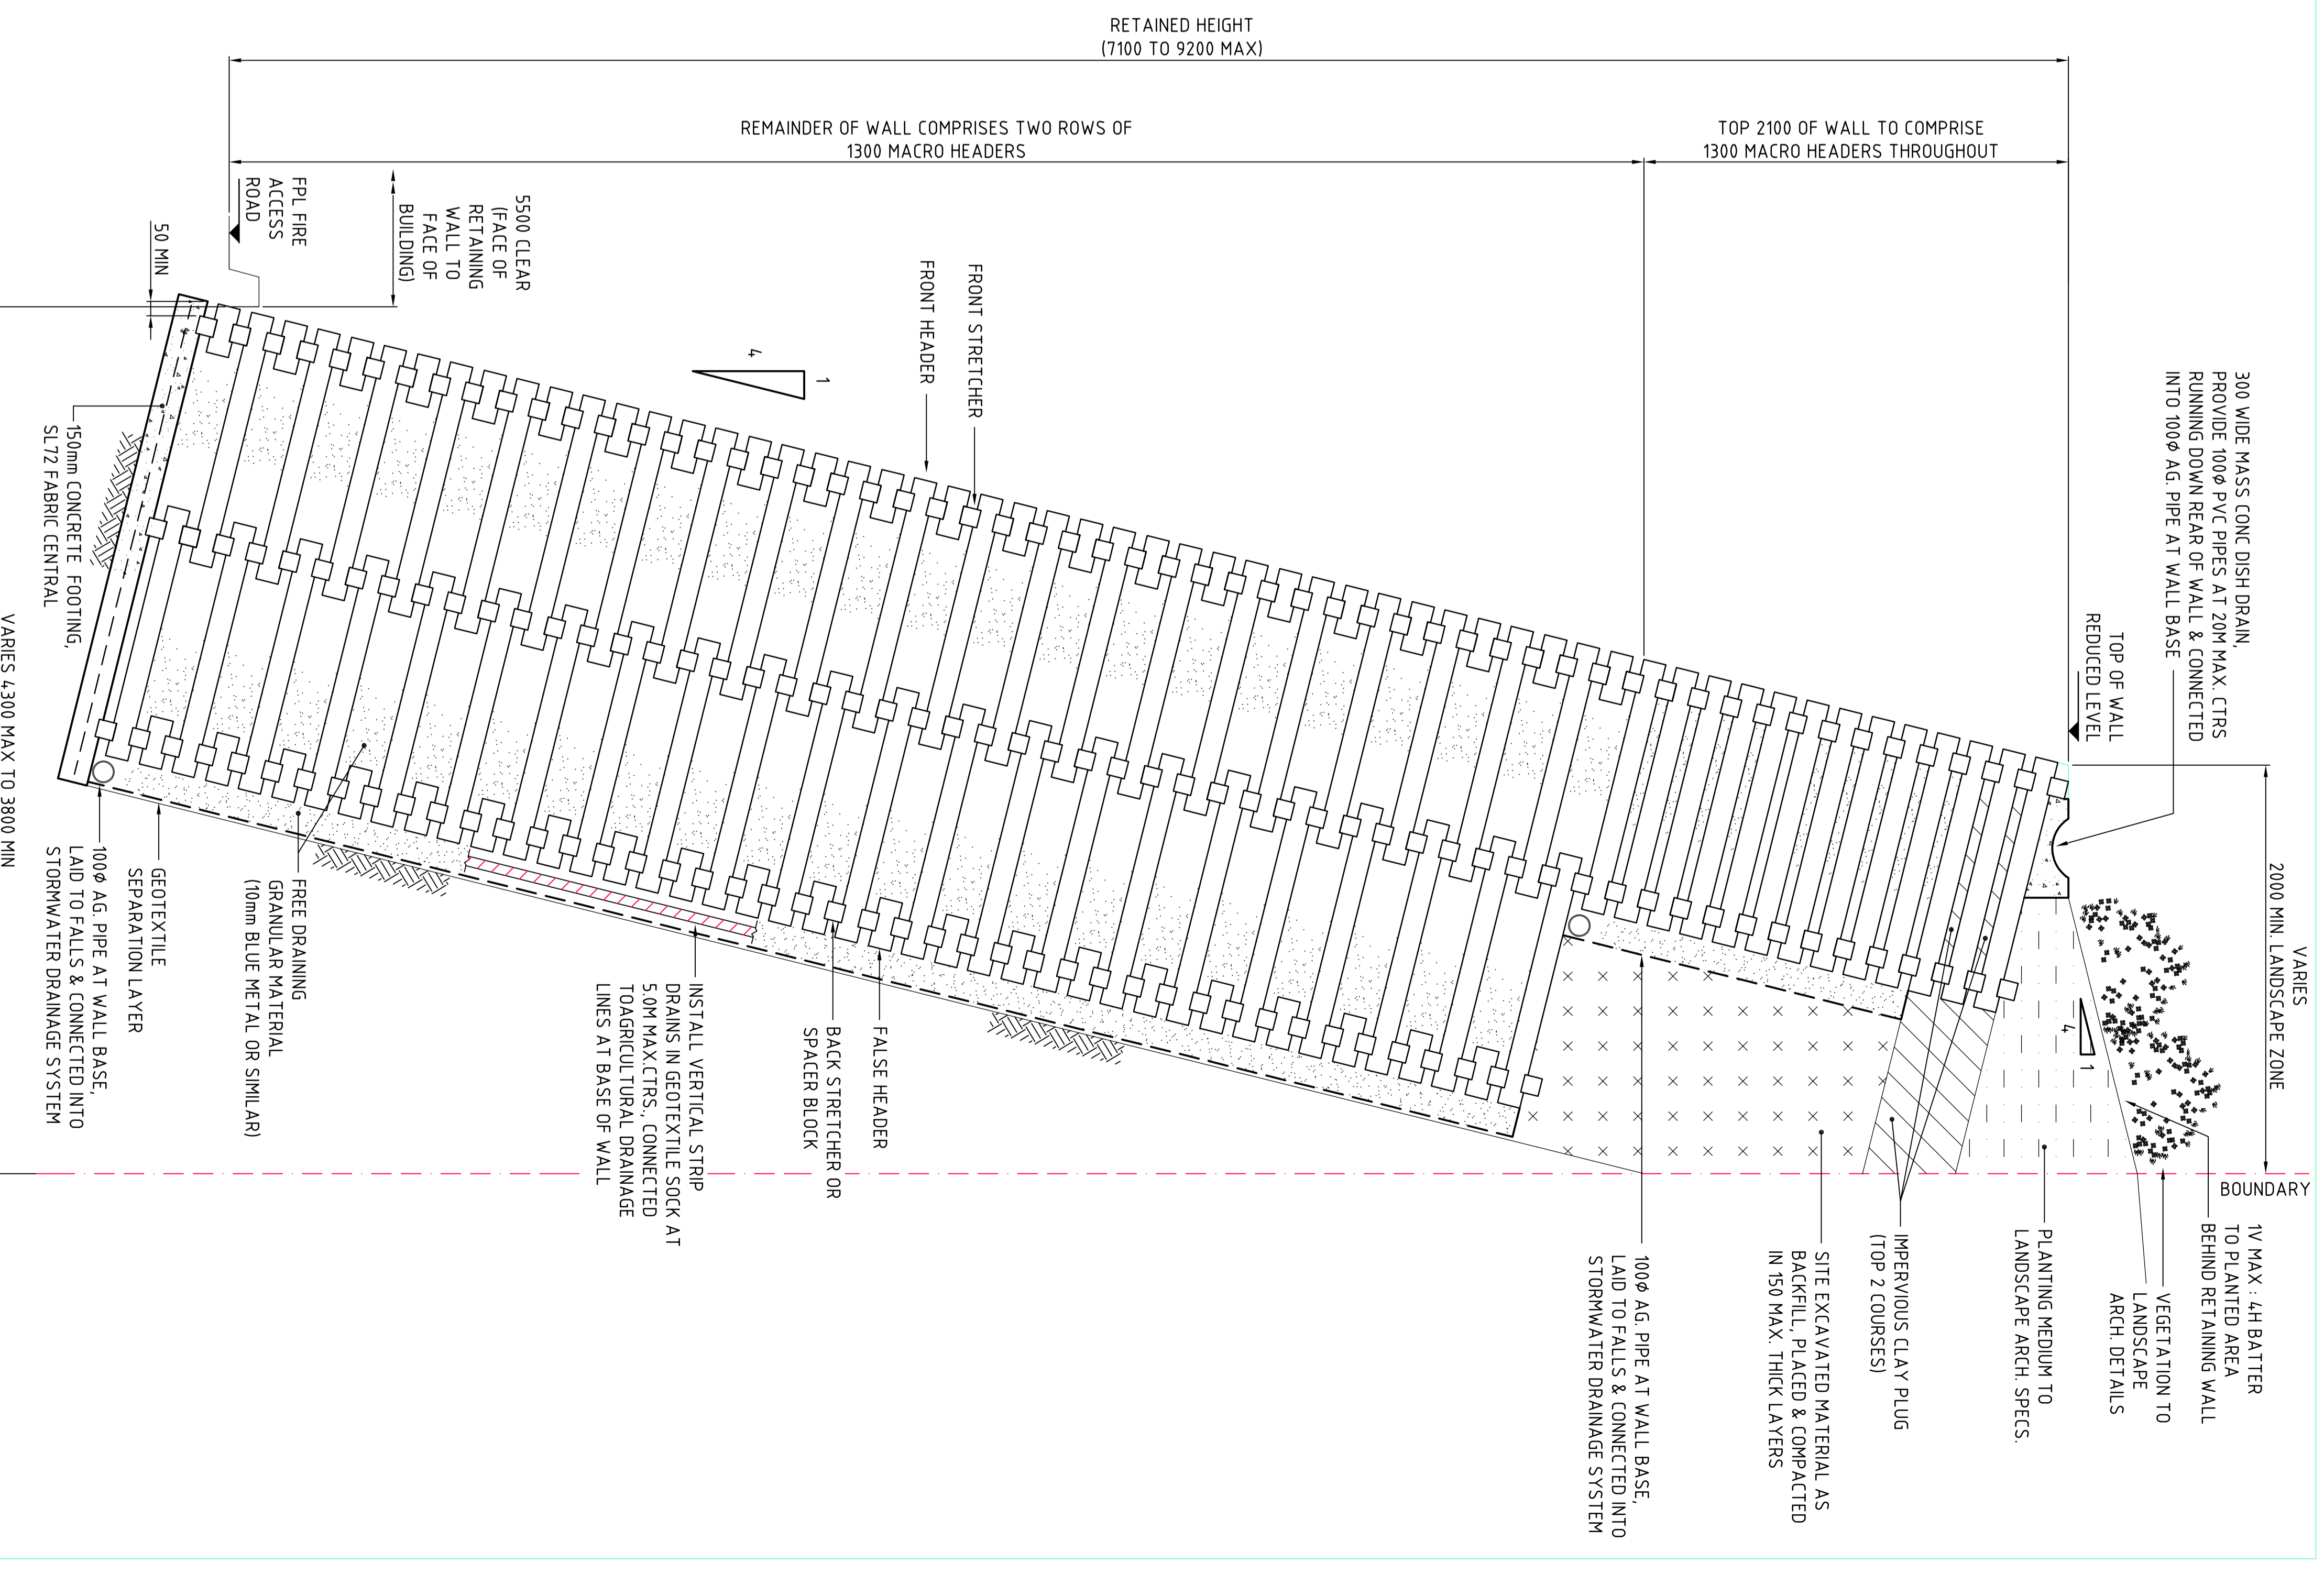
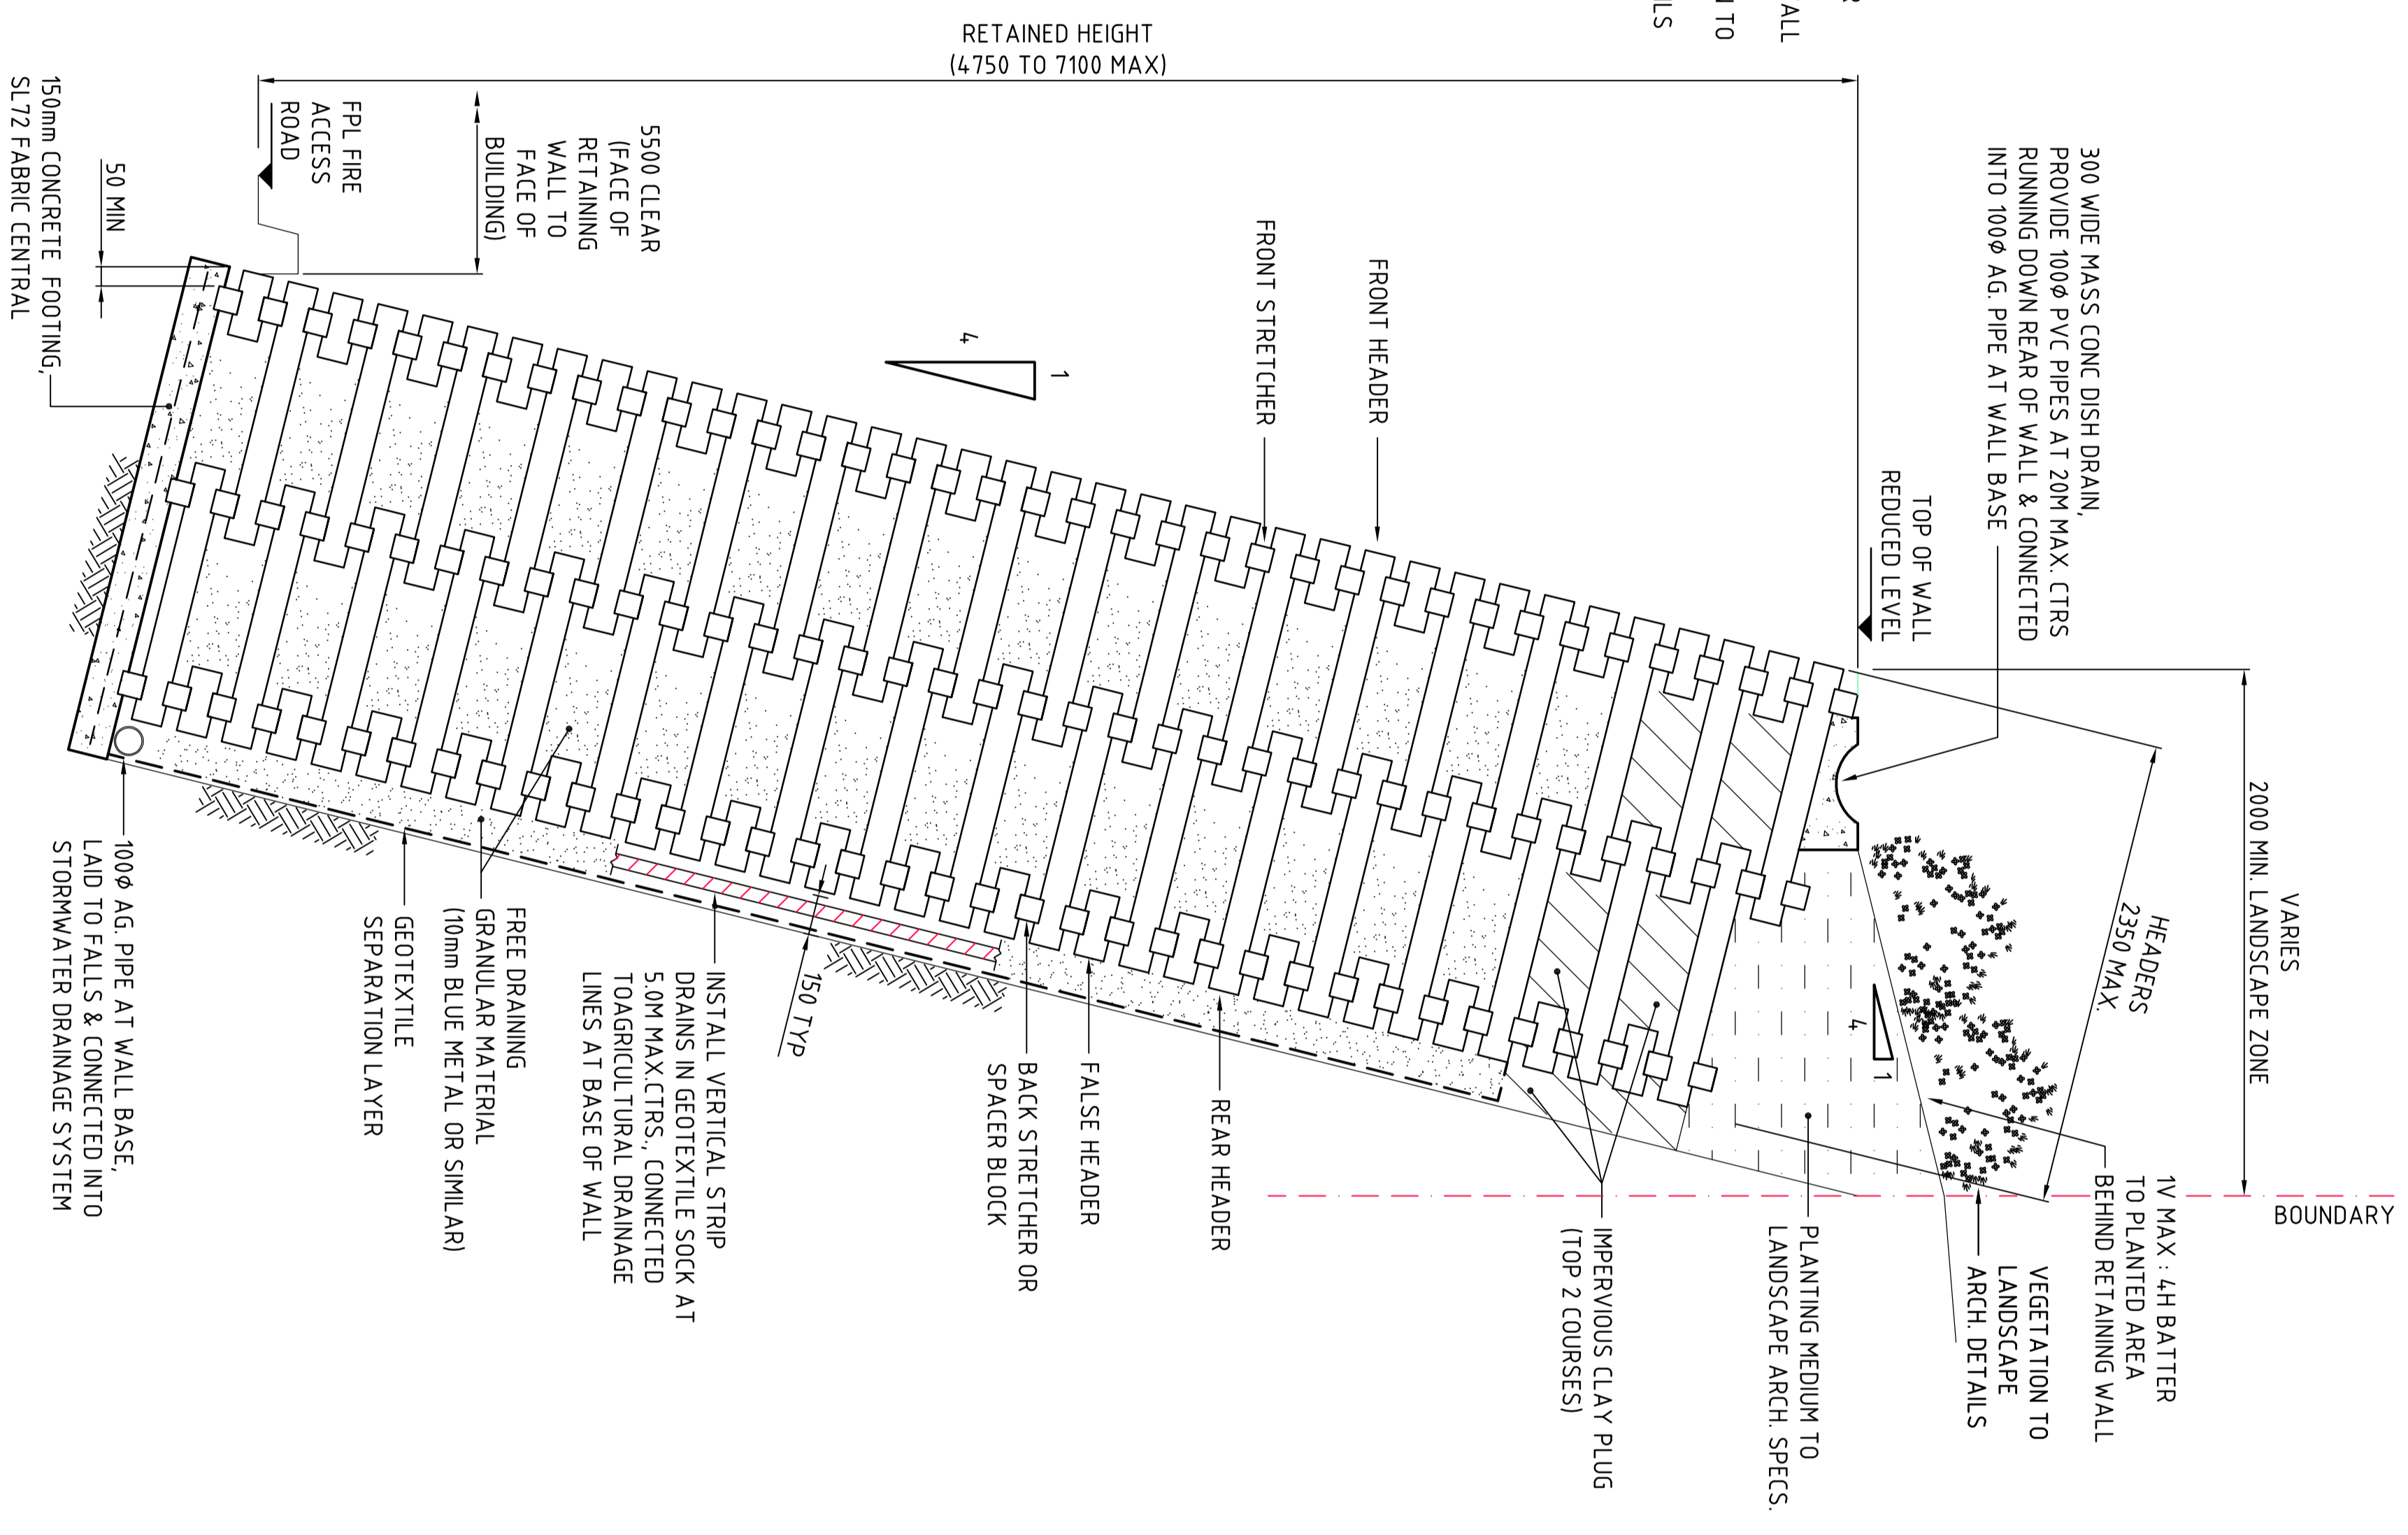


UP TO 4750 CRIB WALL SPECIFICATIONS :

RETAINED HEIGHT (mm)	HEADER DETAILS	FOOTING WIDTH (mm)
3500 TO 4750	1300 MACRO HEADER	1470
2500 TO 3500	1000 MAXI HEADER	1170
1750 TO 2500	700 MDI HEADER	870
UP TO 1750	500 MICRO HEADER	670

4750 TO 7100 CRIB WALL SPECIFICATIONS :

RETAINED HEIGHT (mm)	FRONT HEADER	REAR HEADER	FOOTING WIDTH (mm)
4750 TO 5500	1000 MAXI HEADER	700 MDI HEADER	1620
5500 TO 6000	1000 MAXI HEADER	1000 MAXI HEADER	1920
6000 TO 7100	1300 MACRO HEADER	1300 MACRO HEADER	2520

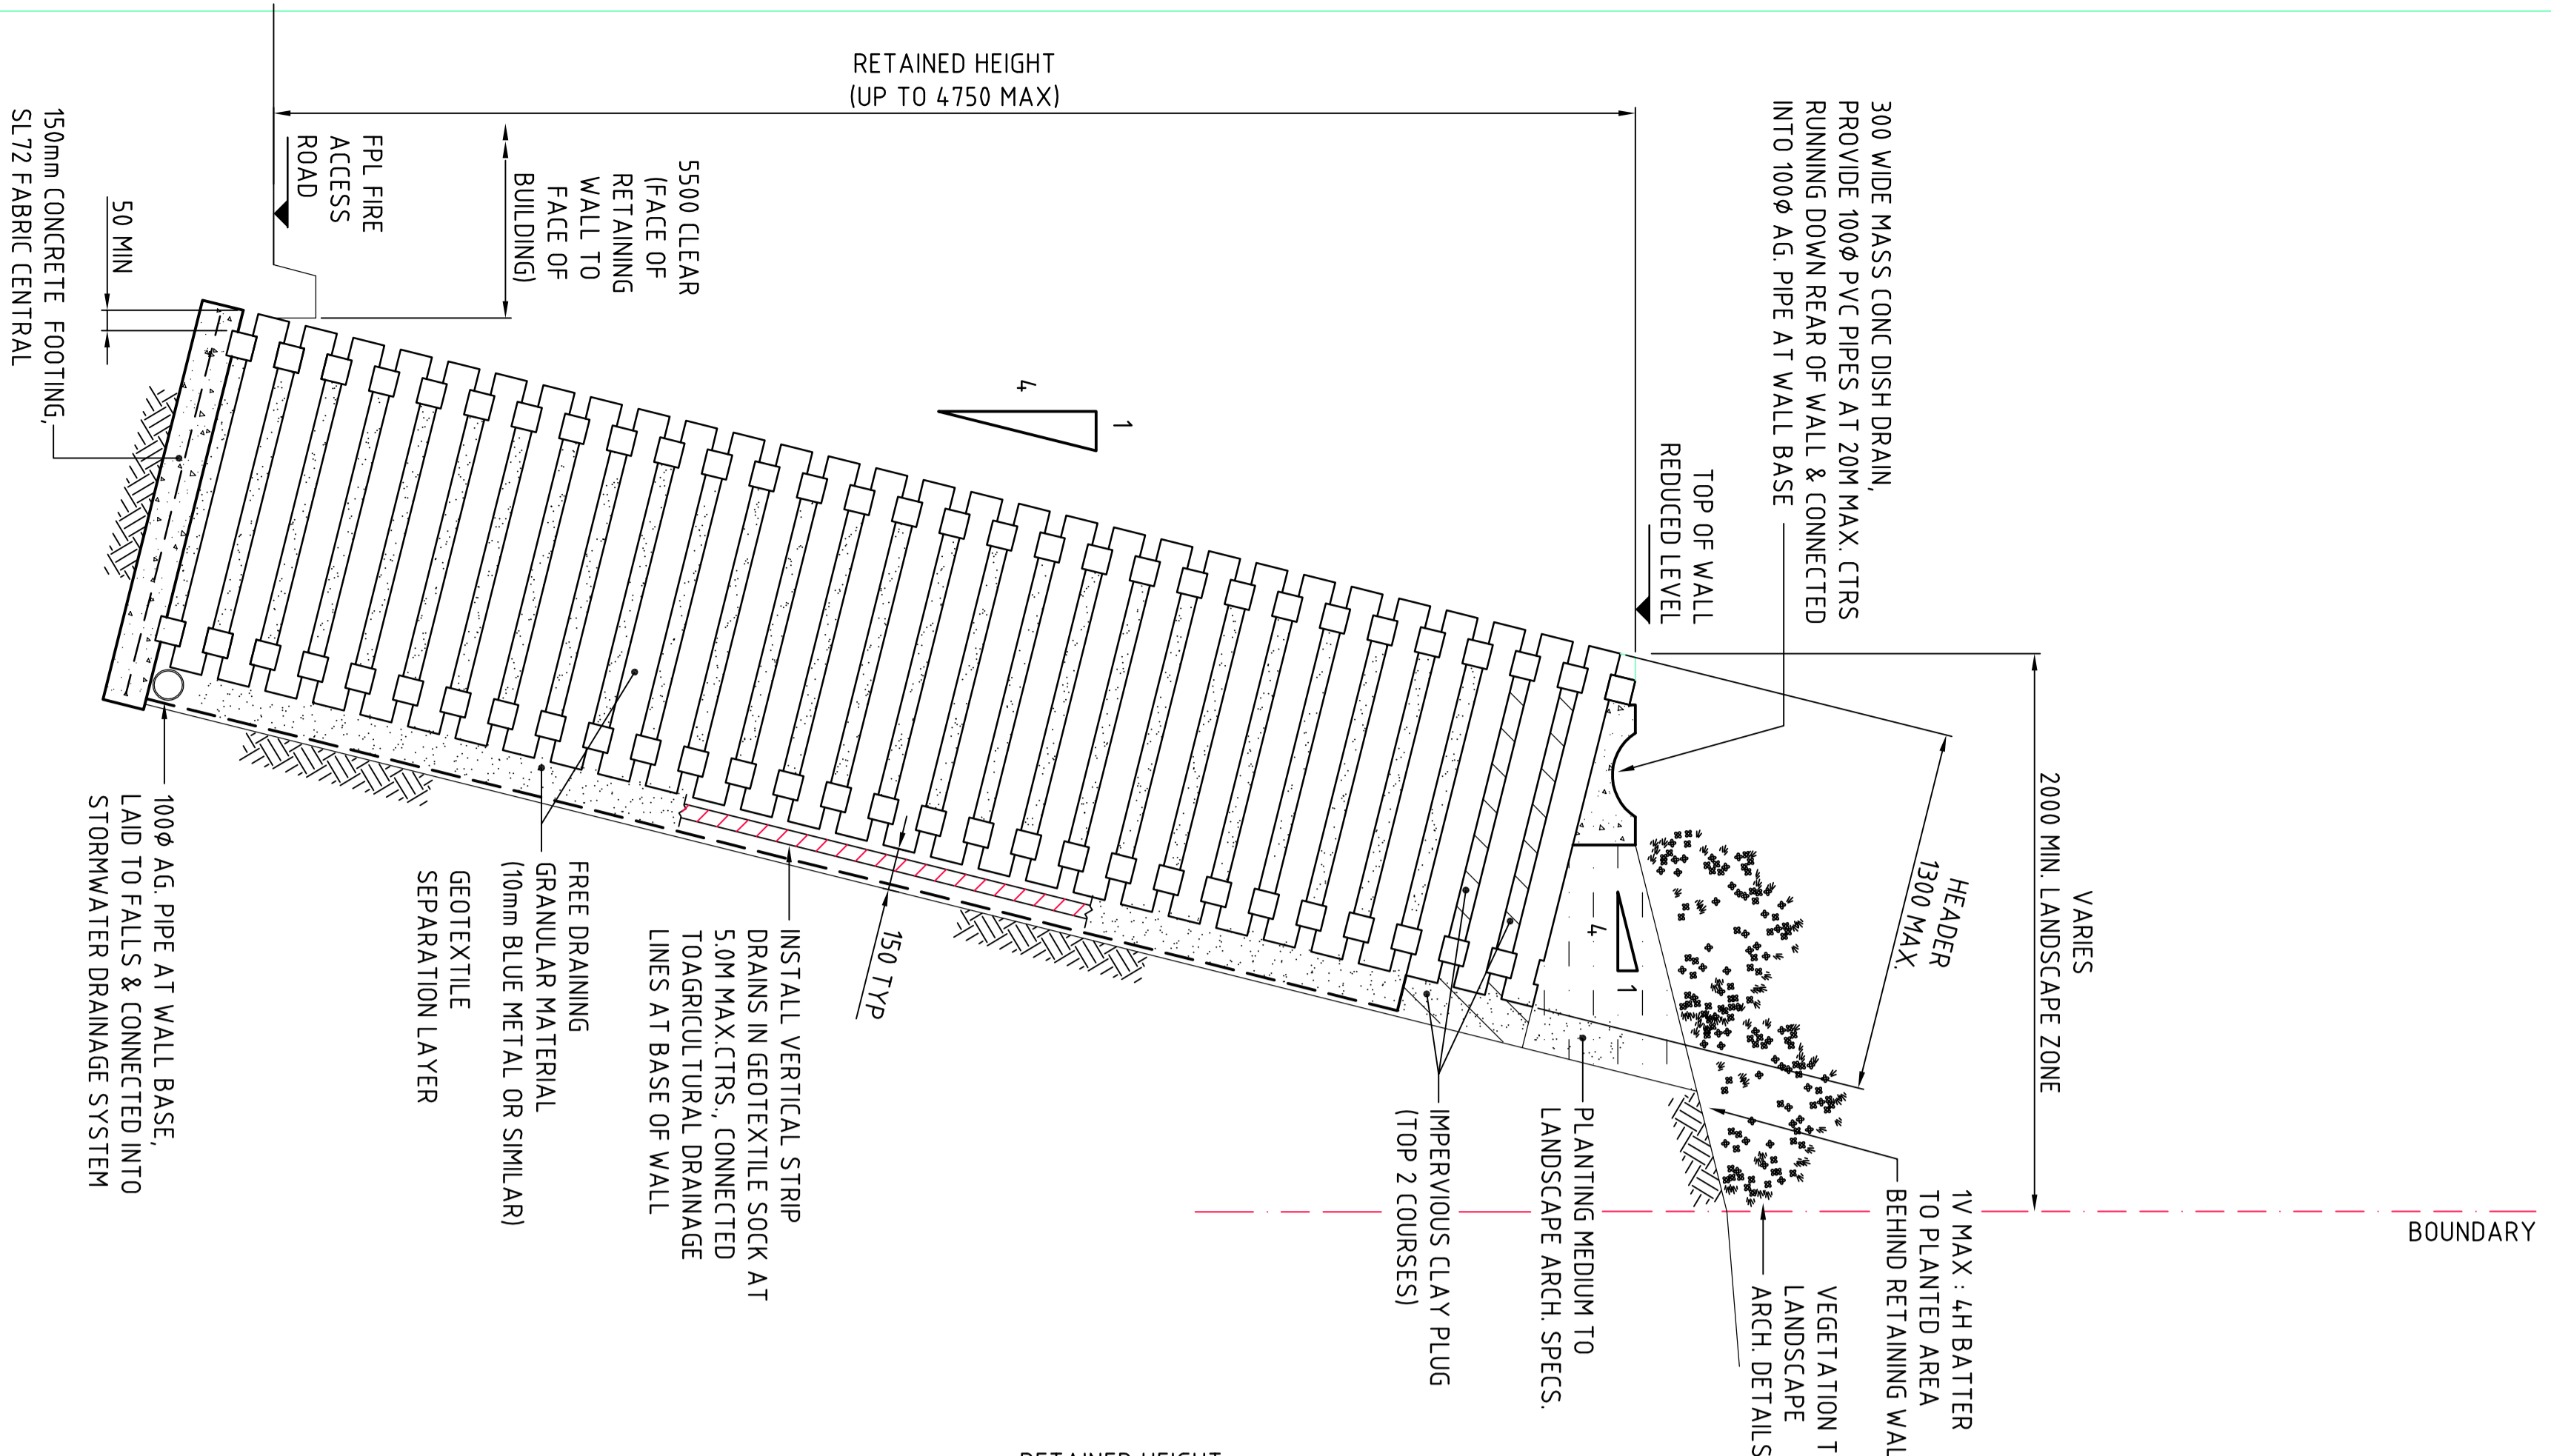


FOR DEVELOPMENT APPLICATION

SECTION 120 1 TYPICAL THRU' CRIB RETAINING WALL (UP TO 4750 RETAINED HEIGHT)

SECTION 120 2 TYPICAL THRU' CRIB RETAINING WALL (4750 TO 7100 RETAINED HEIGHT)

SECTION 120 3 TYPICAL THRU' CRIB RETAINING WALL (7100 TO 9200 RETAINED HEIGHT)

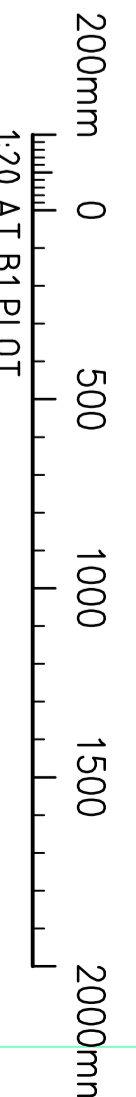

FOR DEVELOPMENT APPLICATION
FOR INFORMATION & REVIEW

AMENDMENTS	DATE	ISSUE	AMENDMENTS	DATE	ISSUE
	10/09/10	B			
	18/08/10	A			

ARCHITECT

MNJA ARCHITECTS

Level 4, 8 Hagib Street
PO Box 112
Cherrywood NSW 2071

Tel: (02) 9485 8000
Fax: (02) 9485 8444
mja@mnja.com.au

CLIENT

Goodman

Level 10, 100 St George Street
Sydney NSW 2000, Australia

Tel: (02) 9230 3700
Fax: (02) 9230 3444

PRODUCT

COCA-COLA AMATIL

PROPOSED FT FACILITY
9 ROUSSELL ROAD, EASTERN CREEK

RESIGNED DRAWN DATE: 11/08/10
CHECKED: SB1
SCALE: AS SHOWN
CADD REF: C99170-05-0503

Costin Roe Consulting Pty Ltd

Consulting Engineers and Surveyors

Suite 300, 55 Herrington Street
The Rocks, Sydney NSW 2000

Phone: (02) 9230 3700
Fax: (02) 9230 3444
email: muller@costin-roe.com.au

Costin Roe Consulting

Value In Engineering and Management

DRAWING TITLE

SOUTHERN BDY RETAINING WALL SECTIONS & DETAILS SH1

DRAWING No: C09170.05-CSK03

ISSUE: B