

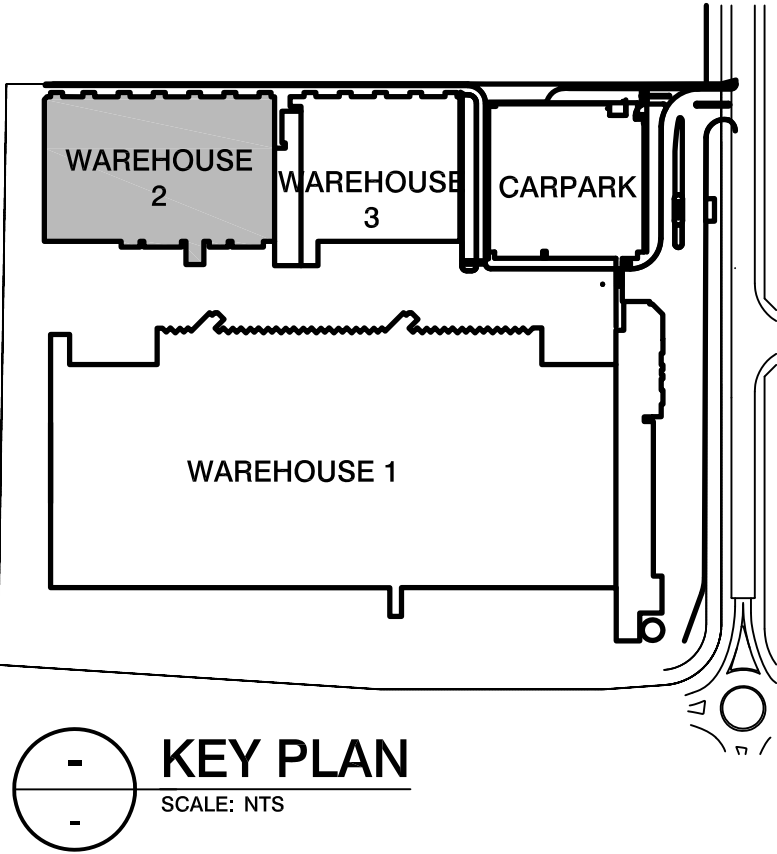


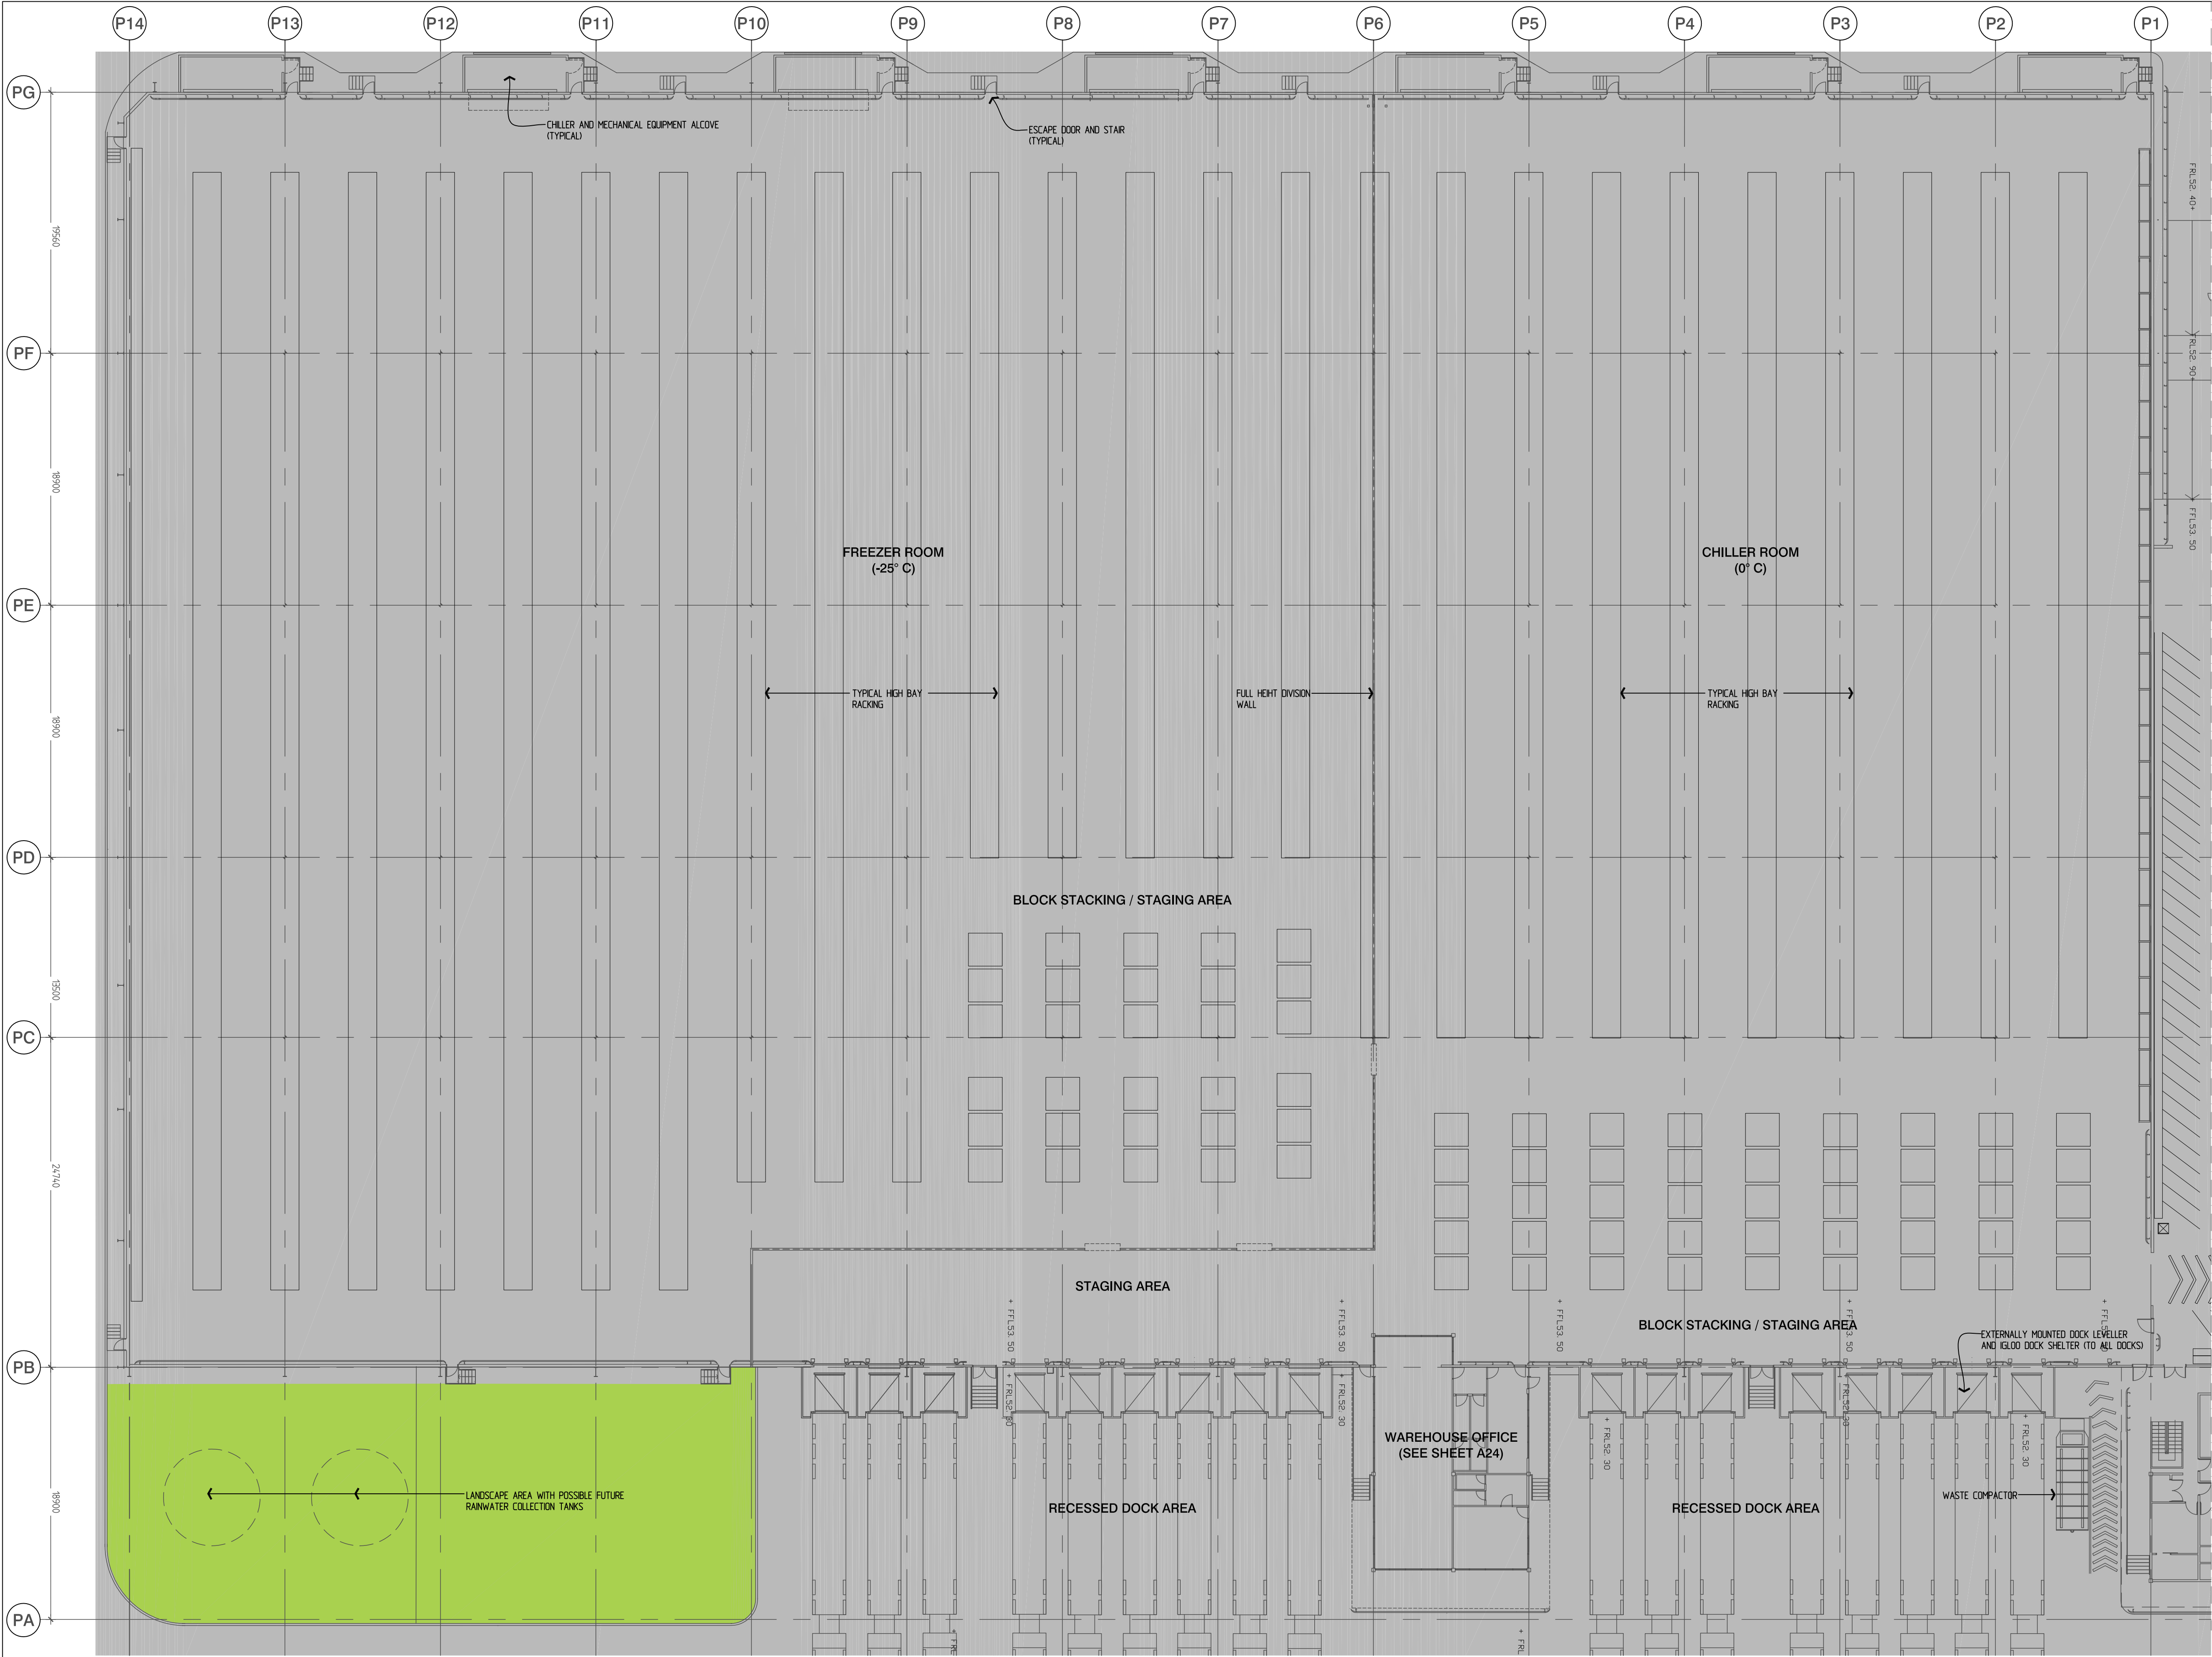

**1 WAREHOUSE 2 FLOOR PLAN**  
SCALE: 1:250

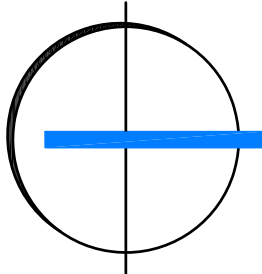

| REV | DATE  | DESCRIPTION             | DRW | CHK | REV | DATE | DESCRIPTION | DRW | CHK |
|-----|-------|-------------------------|-----|-----|-----|------|-------------|-----|-----|
| 1   | 09.10 | FOR PART 3A APPLICATION | AS  | THW |     |      |             |     |     |
|     |       |                         |     |     |     |      |             |     |     |
|     |       |                         |     |     |     |      |             |     |     |
**graypuksand**

sydney 6 spring street sydney nsw 2000  
t: (02) 9247 9422 f: (02) 9247 9433  
e: sydney@graypuksand.com.au  
Nominated Architects: Craig Saltmarsh 6569 / Scott Moylan 7147  
website www.graypuksand.com.au

**arc**

ARC ARCHITECTS PTY LTD  
L7 90 Pitt Street Sydney NSW 2000  
GPO BOX 4202 Sydney 2001  
TEL: (02) 9223 0281 FAX: (02) 9223 0283  
mail@arcarchitects.com.au  
NOMINATED ARCHITECT MARK ARMSTRONG 0285

**Metcash Goodman**

|                                                     |  |                                                 |                |
|-----------------------------------------------------|--|-------------------------------------------------|----------------|
| PART 3A APPLICATION                                 |  | TITLE FLOOR PLANS - WAREHOUSE 2<br>GROUND FLOOR |                |
| METCASH LIMITED<br>STATE DISTRIBUTION CENTRE        |  | No.                                             | BIE- 3A-A11a 1 |
| BUNGARRIBEE INDUSTRIAL ESTATE<br>HUNTINGWOOD SYDNEY |  | SCALE                                           | 1:250@A1       |
|                                                     |  | DRAWN                                           |                |