



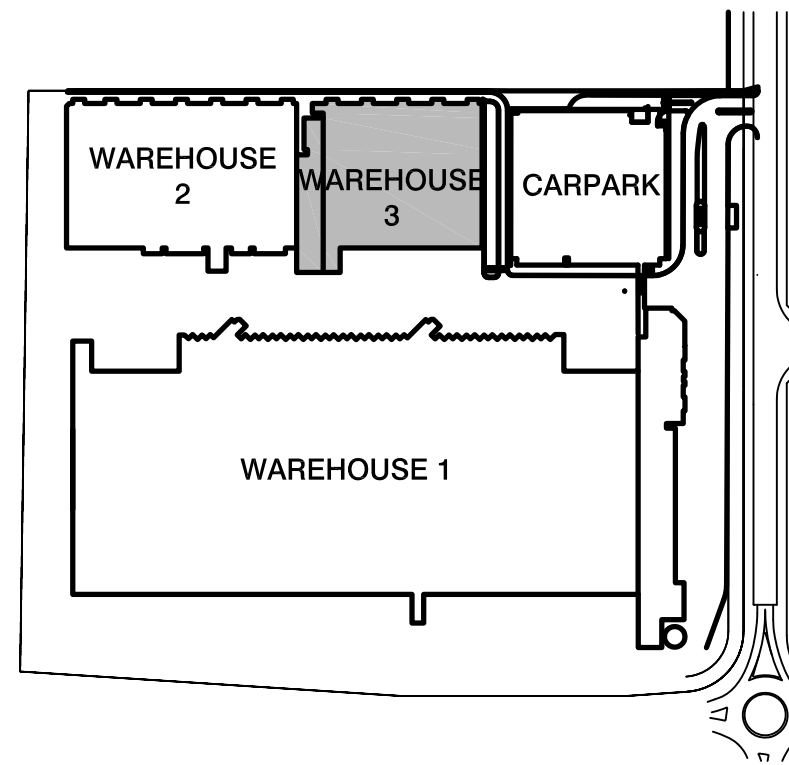

KEY PLAN
SCALE: NTS

1 WAREHOUSE 3 & PLANT FLOOR PLAN
SCALE: 1:250

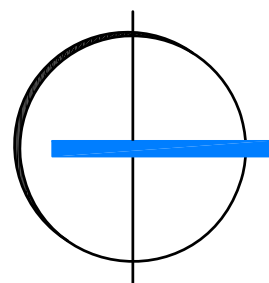

REV	DATE	DESCRIPTION	DRW	CHK	REV	DATE	DESCRIPTION	DRW	CHK
1	09.10	FOR PART 3A APPLICATION	AS	THW					

graypuksand

sydney 6 spring street sydney nsw 2000
t: (02) 9247 9422 f: (02) 9247 9433
e: sydney@graypuksand.com.au
Nominated Architects: Craig Saltmarsh 6569 / Scott Moylan 7147
website www.graypuksand.com.au

arc

ARC ARCHITECTS PTY LTD
L7 90 Pitt Street Sydney NSW 2000
GPO BOX 4202 Sydney 2001
TEL: (02) 9223 0285 FAX: (02) 9223 0283
mail@arcarchitects.com.au
NOMINATED ARCHITECT MARK ARMSTRONG 0285



PART 3A APPLICATION	TITLE FLOOR PLANS - WAREHOUSE 3 & PLANT - GROUND FLOOR
METCASH LIMITED STATE DISTRIBUTION CENTRE	No. BIE- 3A-A11b 1
BUNGARRIBEE INDUSTRIAL ESTATE HUNTINGWOOD SYDNEY	SCALE 1:250@A1 DRAWN: