



01 NORTH ELEVATION

SCALE: 1:200@A1

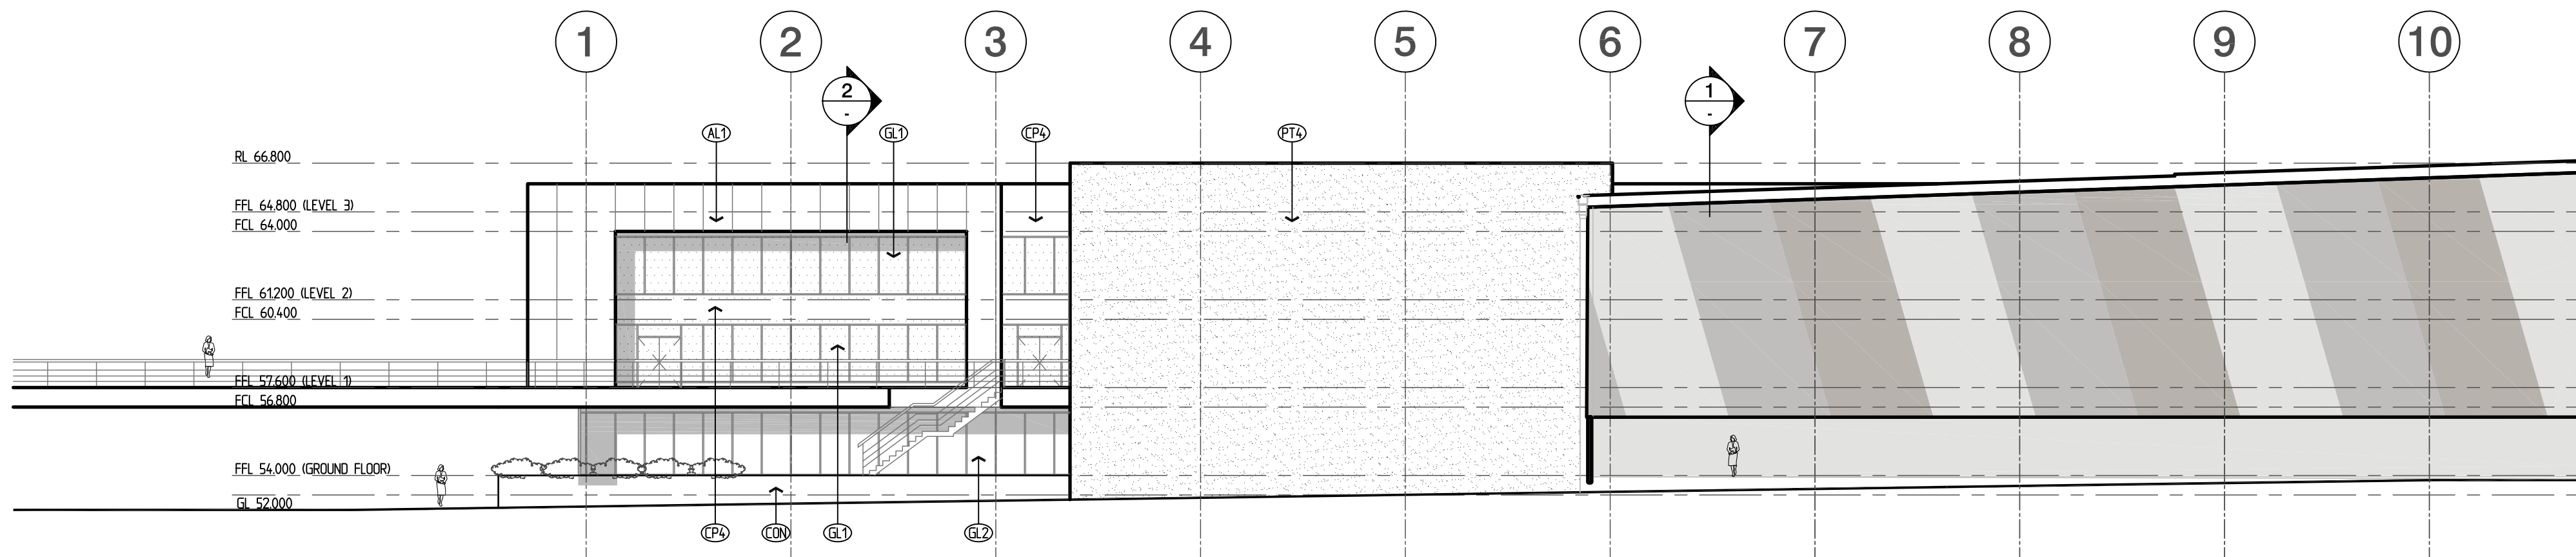


02 SOUTH ELEVATION

SCALE: 1:200@A1

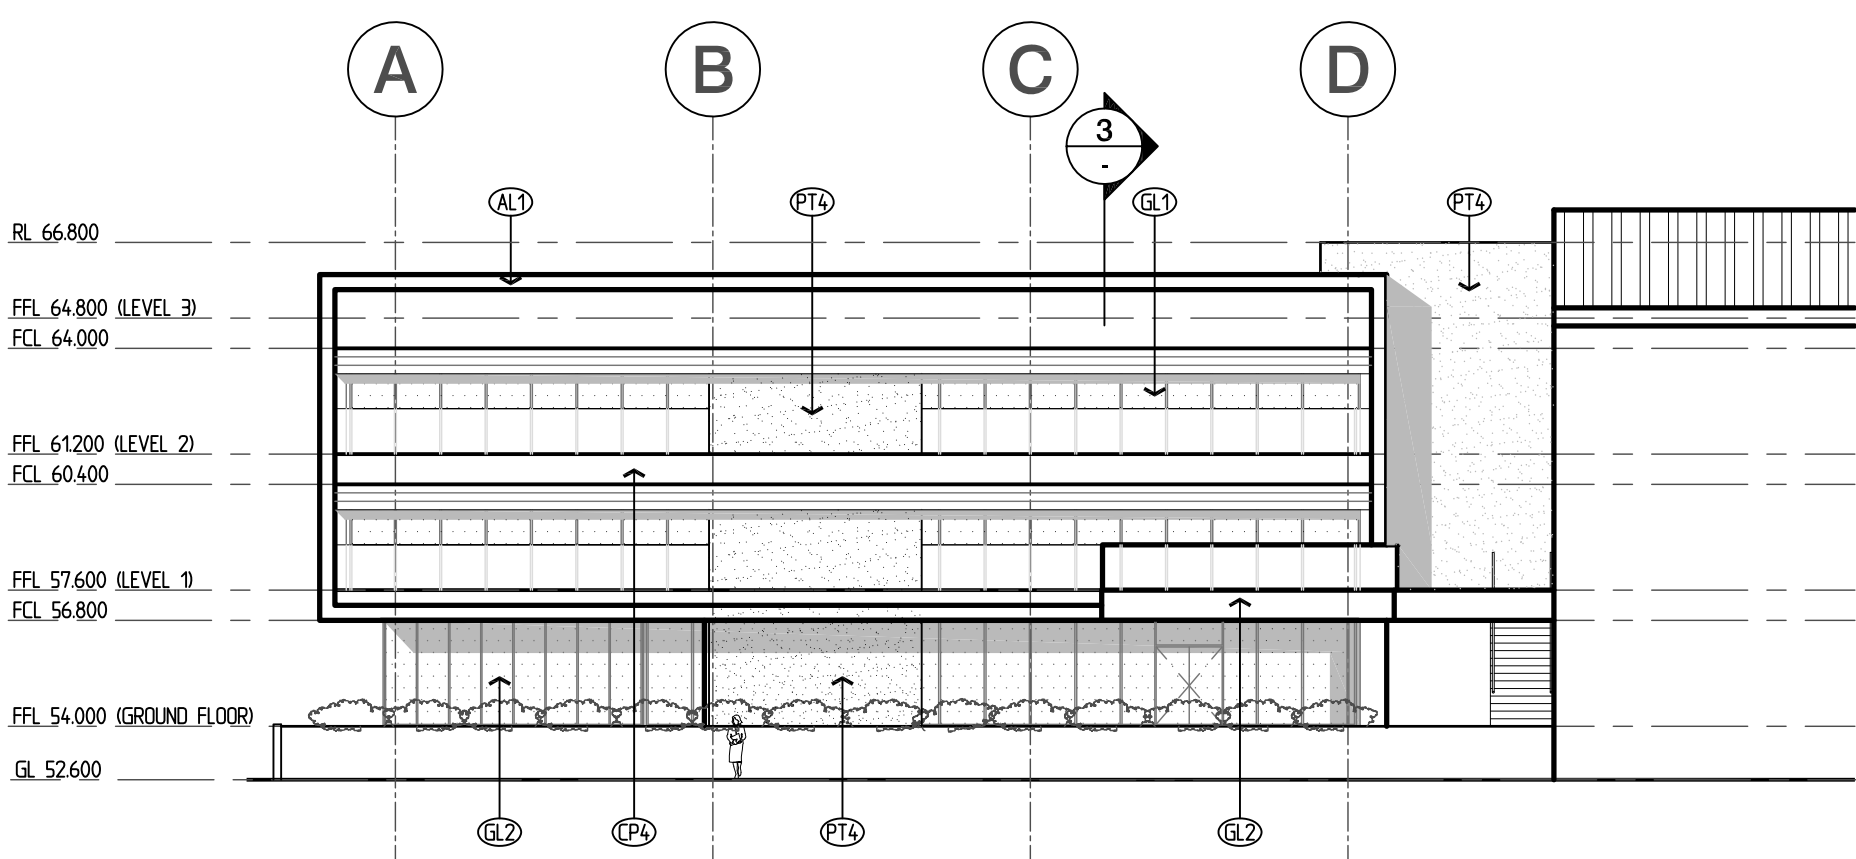

03 WEST ELEVATION

SCALE: 1:200@A1

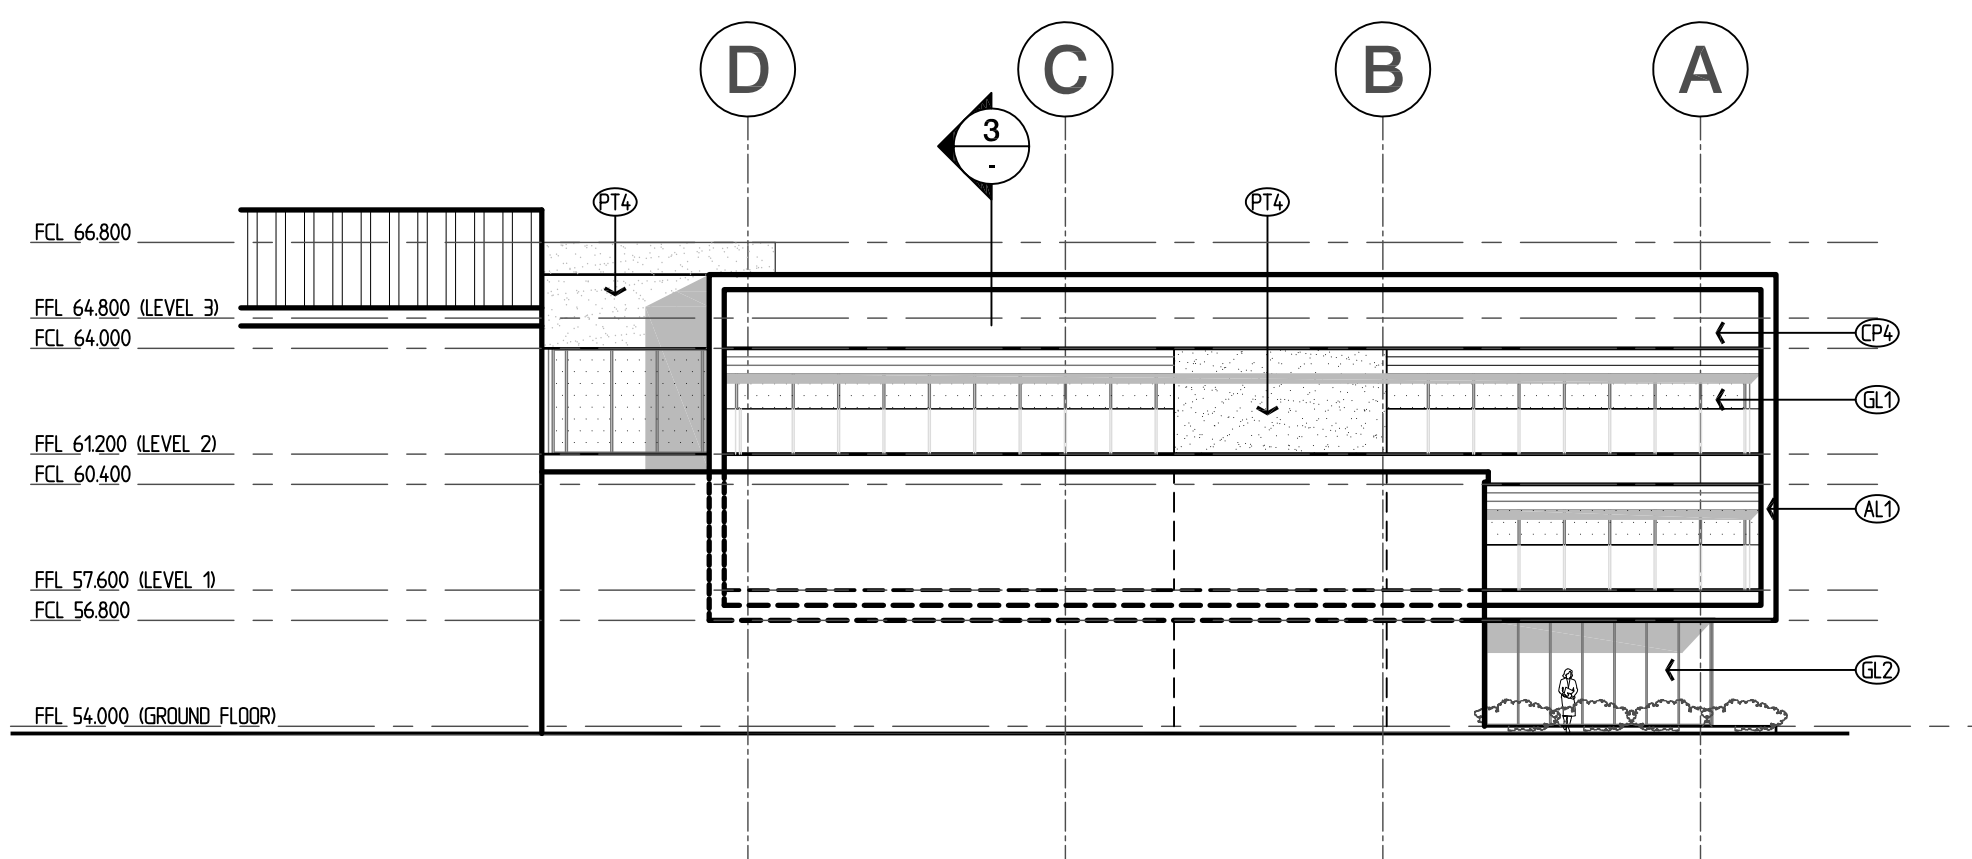


04 EAST ELEVATION

SCALE: 1:200@A1

FINISHES LEGEND

- AL1 ALUCOBOND 'SPECTRA BLACK 904' FINISH
- AL2 OPTION 1 : ALUMINIUM LOUVRE 'CLEAR ANODISED' FINISH
OPTION 2 : ALUMINIUM LOUVRE 'GREY POWDERCOAT' FINISH
- CL1(CP1) OPTION 1 : PROFILED METAL CLADDING COLORBOND 'SURFMIST' FINISH
OPTION 2 : PROFILED METAL CLADDING COLORBOND 'SURFMIST' FINISH
- CL2(CP2) OPTION 1 : PROFILED METAL CLADDING COLORBOND 'SHALE GREY' FINISH
OPTION 2 : PROFILED METAL CLADDING COLORBOND 'SHALE GREY' FINISH
- CL3(CP3) OPTION 1 : PROFILED METAL CLADDING COLORBOND 'DUNE' FINISH
OPTION 2 : PROFILED METAL CLADDING COLORBOND 'FACADE OR WINDSPRAY' FINISH
- CL4 50% OPEN EXTRUDED METAL MESH WITH HOT DIP GALVANISED FINISH
- CL5 50% OPEN EXTRUDED METAL MESH WITH HOT DIP GALVANISED FINISH
- CON CONCRETE 'FAIR FACE' FINISH
- GL1 GLAZING TYPE 1 : GREY GLASS IN ALUMIN. SHOPFRONT FRAME, BLACK POWDERCOAT FINISH TO NSW CLIMATE ZONE 6
- GL2 GLAZING TYPE 1 : CLEAR GLASS IN ALUMIN. SHOPFRONT FRAME, WHITE POWDERCOAT FINISH TO NSW CLIMATE ZONE 6
- PT1 EXTERNAL PAINT FINISH TO MATCH FINISH CODE CL1 OR CP1
- PT2 EXTERNAL PAINT FINISH TO MATCH FINISH CODE CL2 OR CP2
- PT3 EXTERNAL PAINT FINISH TO MATCH FINISH CODE CL3 OR CP3
- PT4 WHITE GRANITEX TEXTURED PAINT FINISH
- RS1 PROFILED METAL ROOF CLADDING WITH 'GULL GREY' POWDER COAT OR ZINCALUME FINISH

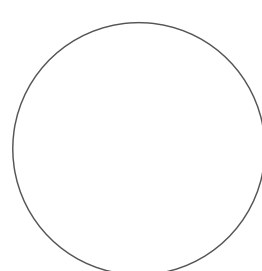

REV	DATE	DESCRIPTION	DRW	CHK	REV	DATE	DESCRIPTION	DRW	CHK
1	25.8.10	FOR PART 3A APPLICATION	WB	THW					
2	03.10	FOR PART 3A APPLICATION	AS	THW					

graypuksand
sydney 8 spring street sydney nsw 2000
t: (02) 9247 9422 f: (02) 9247 9433
e: sydney@graypuksand.com.au
Nominated Architects: Craig Saltmarsh 6569 / Scott Moylan 7147
website www.graypuksand.com.au

arc
ARC ARCHITECTS PTY LTD
L7 90 Pitt Street Sydney NSW 2000
GPO BOX 4202 Sydney 2001
TEL: (02) 9223 0285 FAX: (02) 9223 0283
mail@arcarchitects.com.au
NOMINATED ARCHITECT MARK ARMSTRONG 9235



PART 3A APPLICATION	TITLE MAIN OFFICE ELEVATIONS 3 STOREY - STAGE 4A
METCASH LIMITED STATE DISTRIBUTION CENTRE	No. BIE- 3A-A21 2
BUNGARRIBEE INDUSTRIAL ESTATE HUNTINGWOOD SYDNEY	SCALE 1:200@A1 DRAWN