




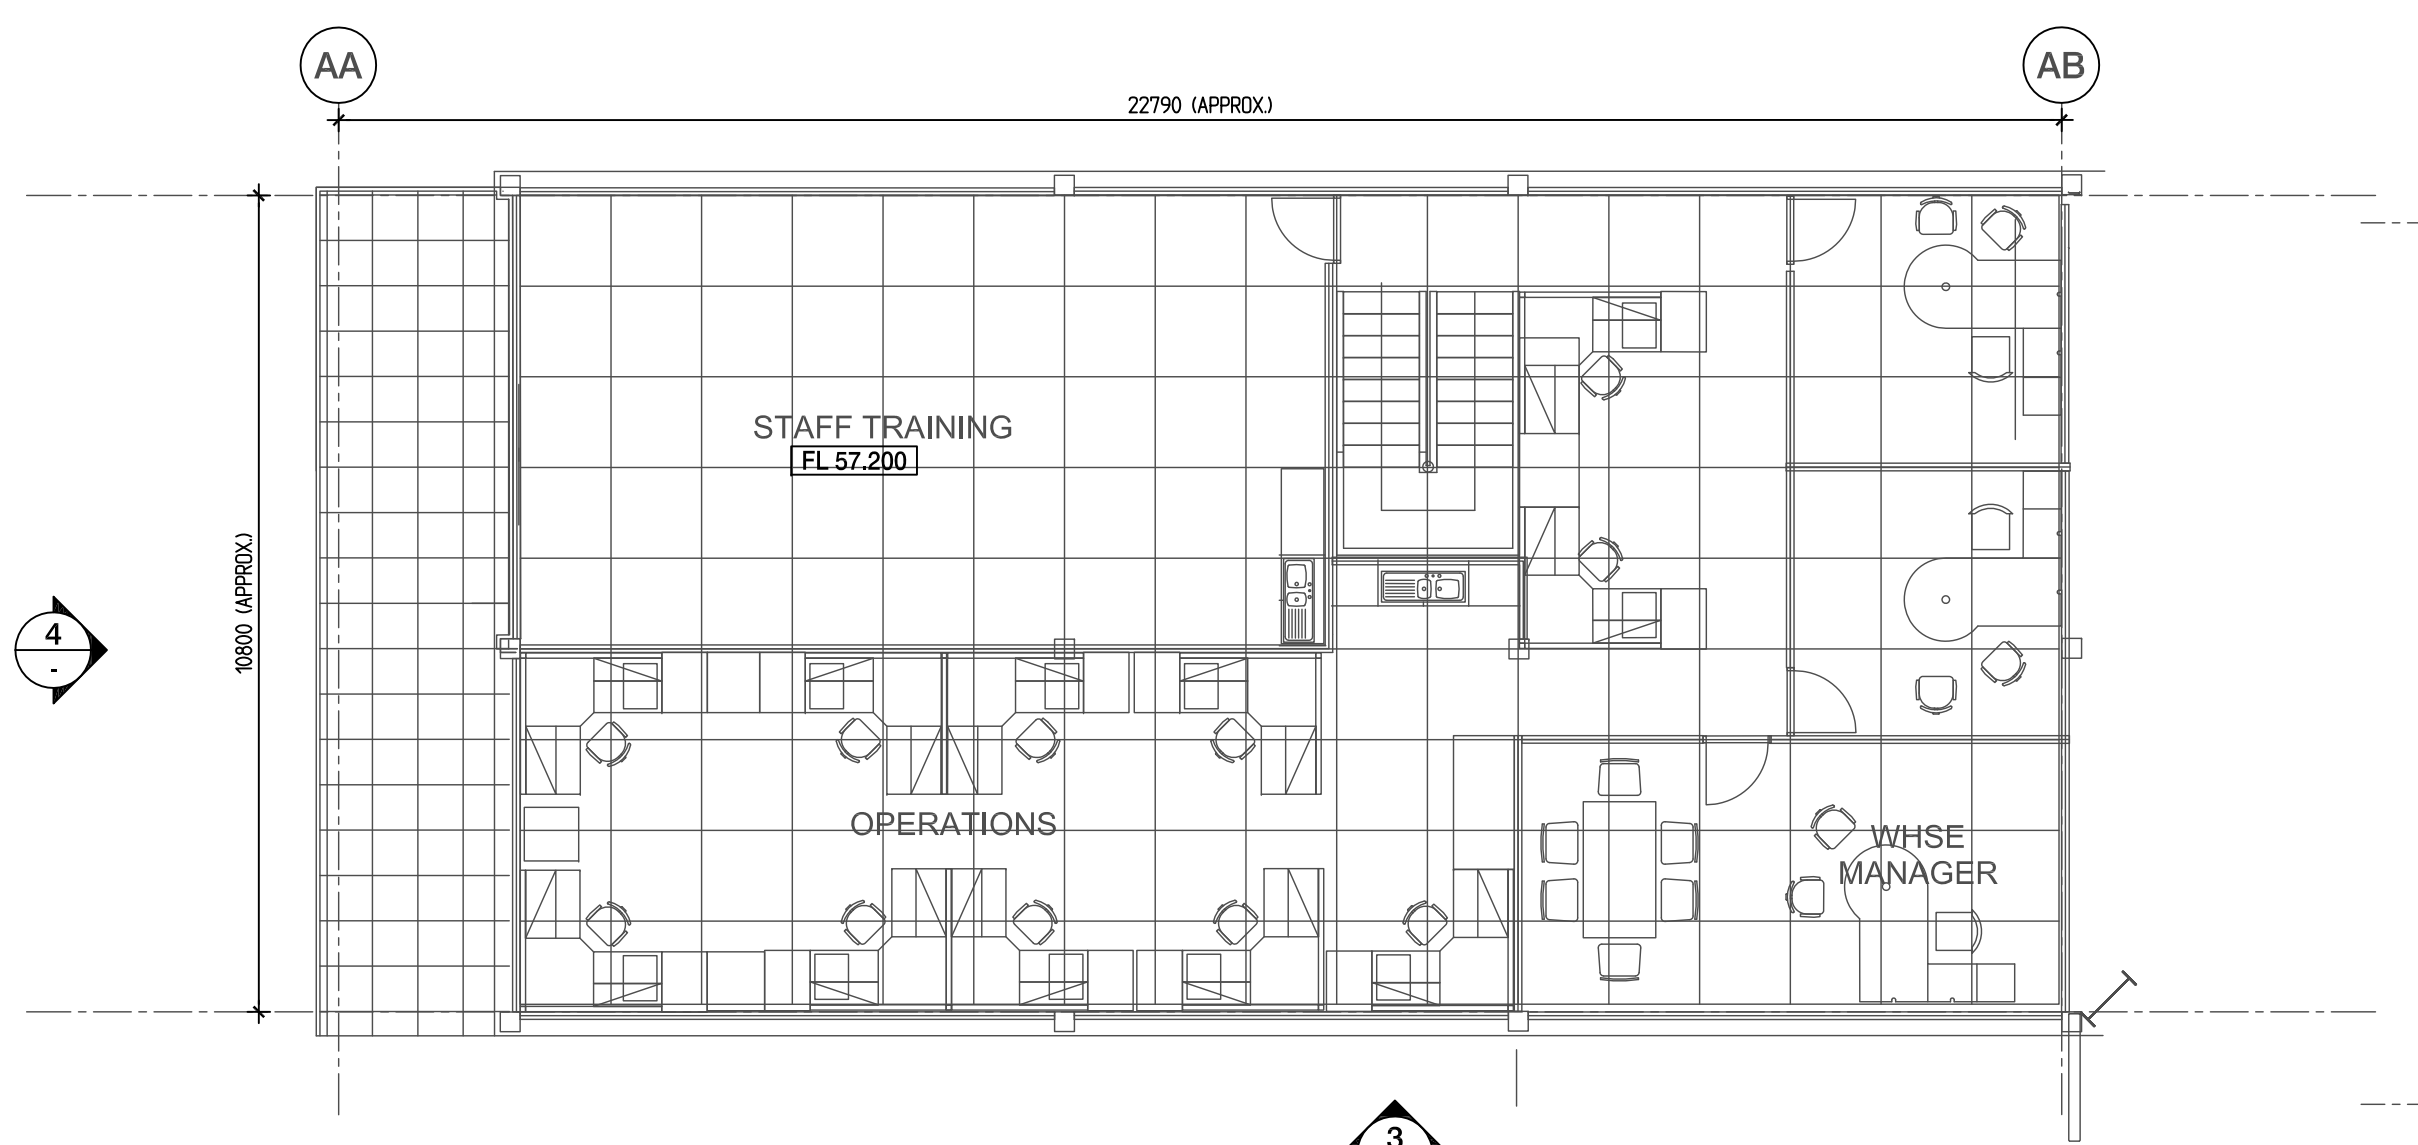

2 WH1-B&C - FIRST FLOOR PLAN
SCALE: 1:100 @ A1

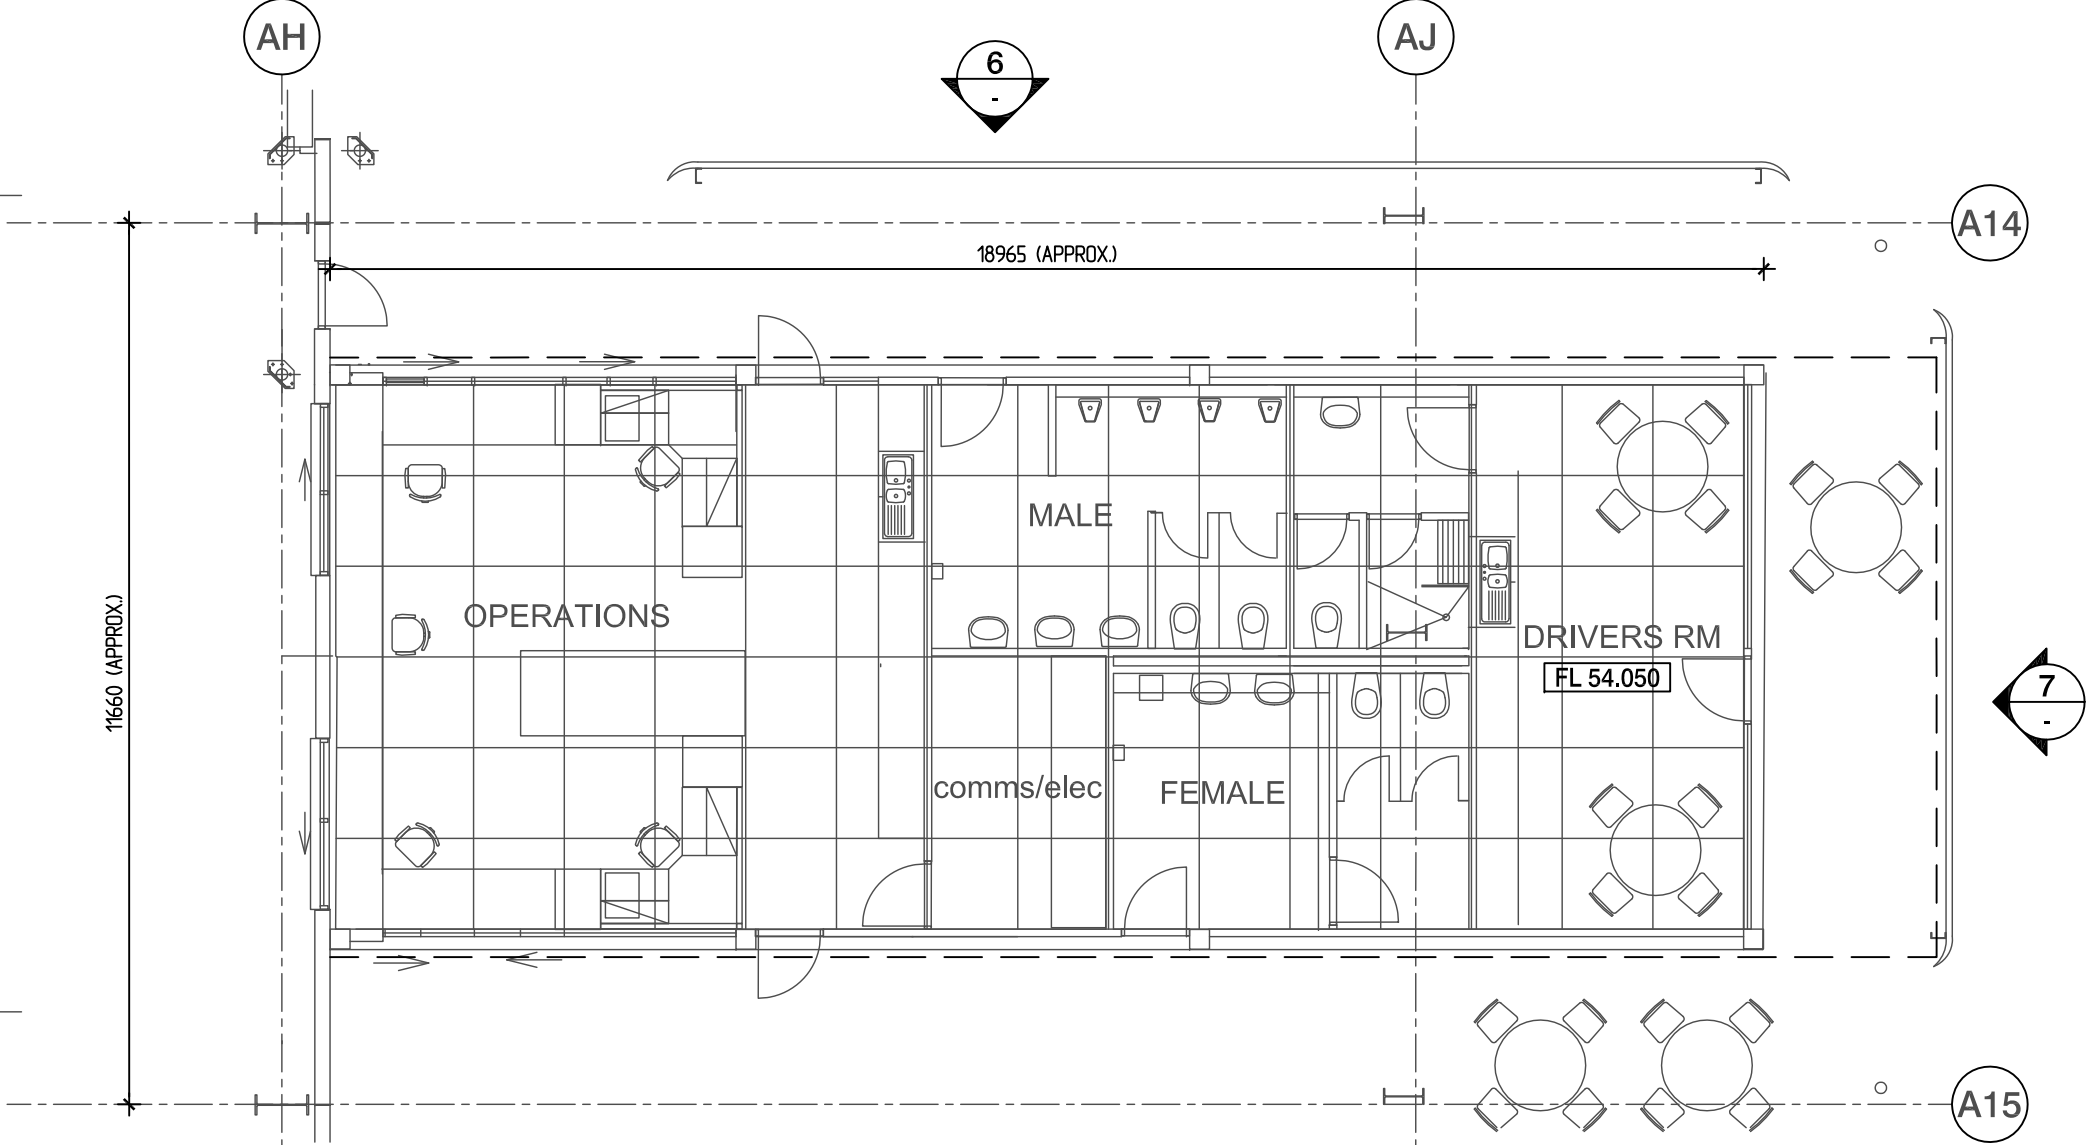


5 WH1-A - FLOOR PLAN
SCALE: 1:100 @ A1

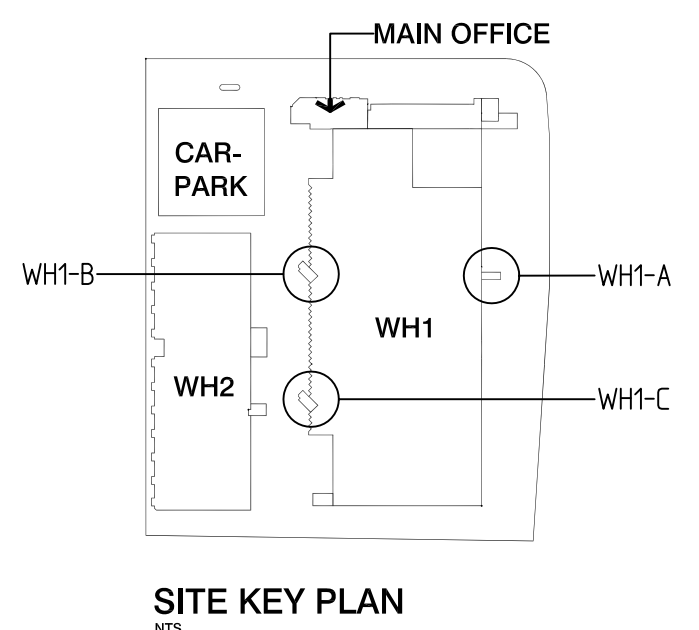


SITE KEY PLAN
1:100


- FINISHES LEGEND**
- AL1 ALUCOBOND 'SPECTRA BLACK 904' FINISH
 - AL2 OPTION 1 : ALUMINIUM LOUVRE 'CLEAR ANODISED' FINISH
OPTION 2 : ALUMINIUM LOUVRE 'GREY POWDERCOAT' FINISH
 - CL1(CP1) OPTION 1 : PROFILED METAL CLADDING COLORBOND 'SURFMIST' FINISH
OPTION 2 : PROFILED METAL CLADDING COLORBOND 'SURFMIST' FINISH
 - CL2(CP2) OPTION 1 : PROFILED METAL CLADDING COLORBOND 'SHALE GREY' FINISH
OPTION 2 : PROFILED METAL CLADDING COLORBOND 'SHALE GREY' FINISH
 - CL3(CP3) OPTION 1 : PROFILED METAL CLADDING COLORBOND 'DUNE' FINISH
OPTION 2 : PROFILED METAL CLADDING COLORBOND 'FACADE OR WINDSPRAY' FINISH
 - CL4 50% OPEN EXTRUDED METAL MESH WITH HOT DIP GALVANISED FINISH
 - CL5 50% OPEN EXTRUDED METAL MESH WITH HOT DIP GALVANISED FINISH
 - CON CONCRETE 'FAIR FACE' FINISH
 - GL1 GLAZING TYPE 1 : GREY GLASS IN ALUMIN. SHORPONT FRAME, WHITE POWDERCOAT FINISH TO NSW CLIMATE ZONE 6
 - GL2 GLAZING TYPE 1 : CLEAR GLASS IN ALUMIN. SHORPONT FRAME, WHITE POWDERCOAT FINISH TO NSW CLIMATE ZONE 6
 - PT1 EXTERNAL PAINT FINISH TO MATCH FINISH CODE CL1 OR CP1
 - PT2 EXTERNAL PAINT FINISH TO MATCH FINISH CODE CL2 OR CP2
 - PT3 EXTERNAL PAINT FINISH TO MATCH FINISH CODE CL3 OR CP3
 - PT4 WHITE GRANTEX TEXTURED PAINT FINISH
 - RS1 PROFILED METAL ROOF CLADDING WITH 'GULL GREY' POWDER COAT OR ZINCALUME FINISH

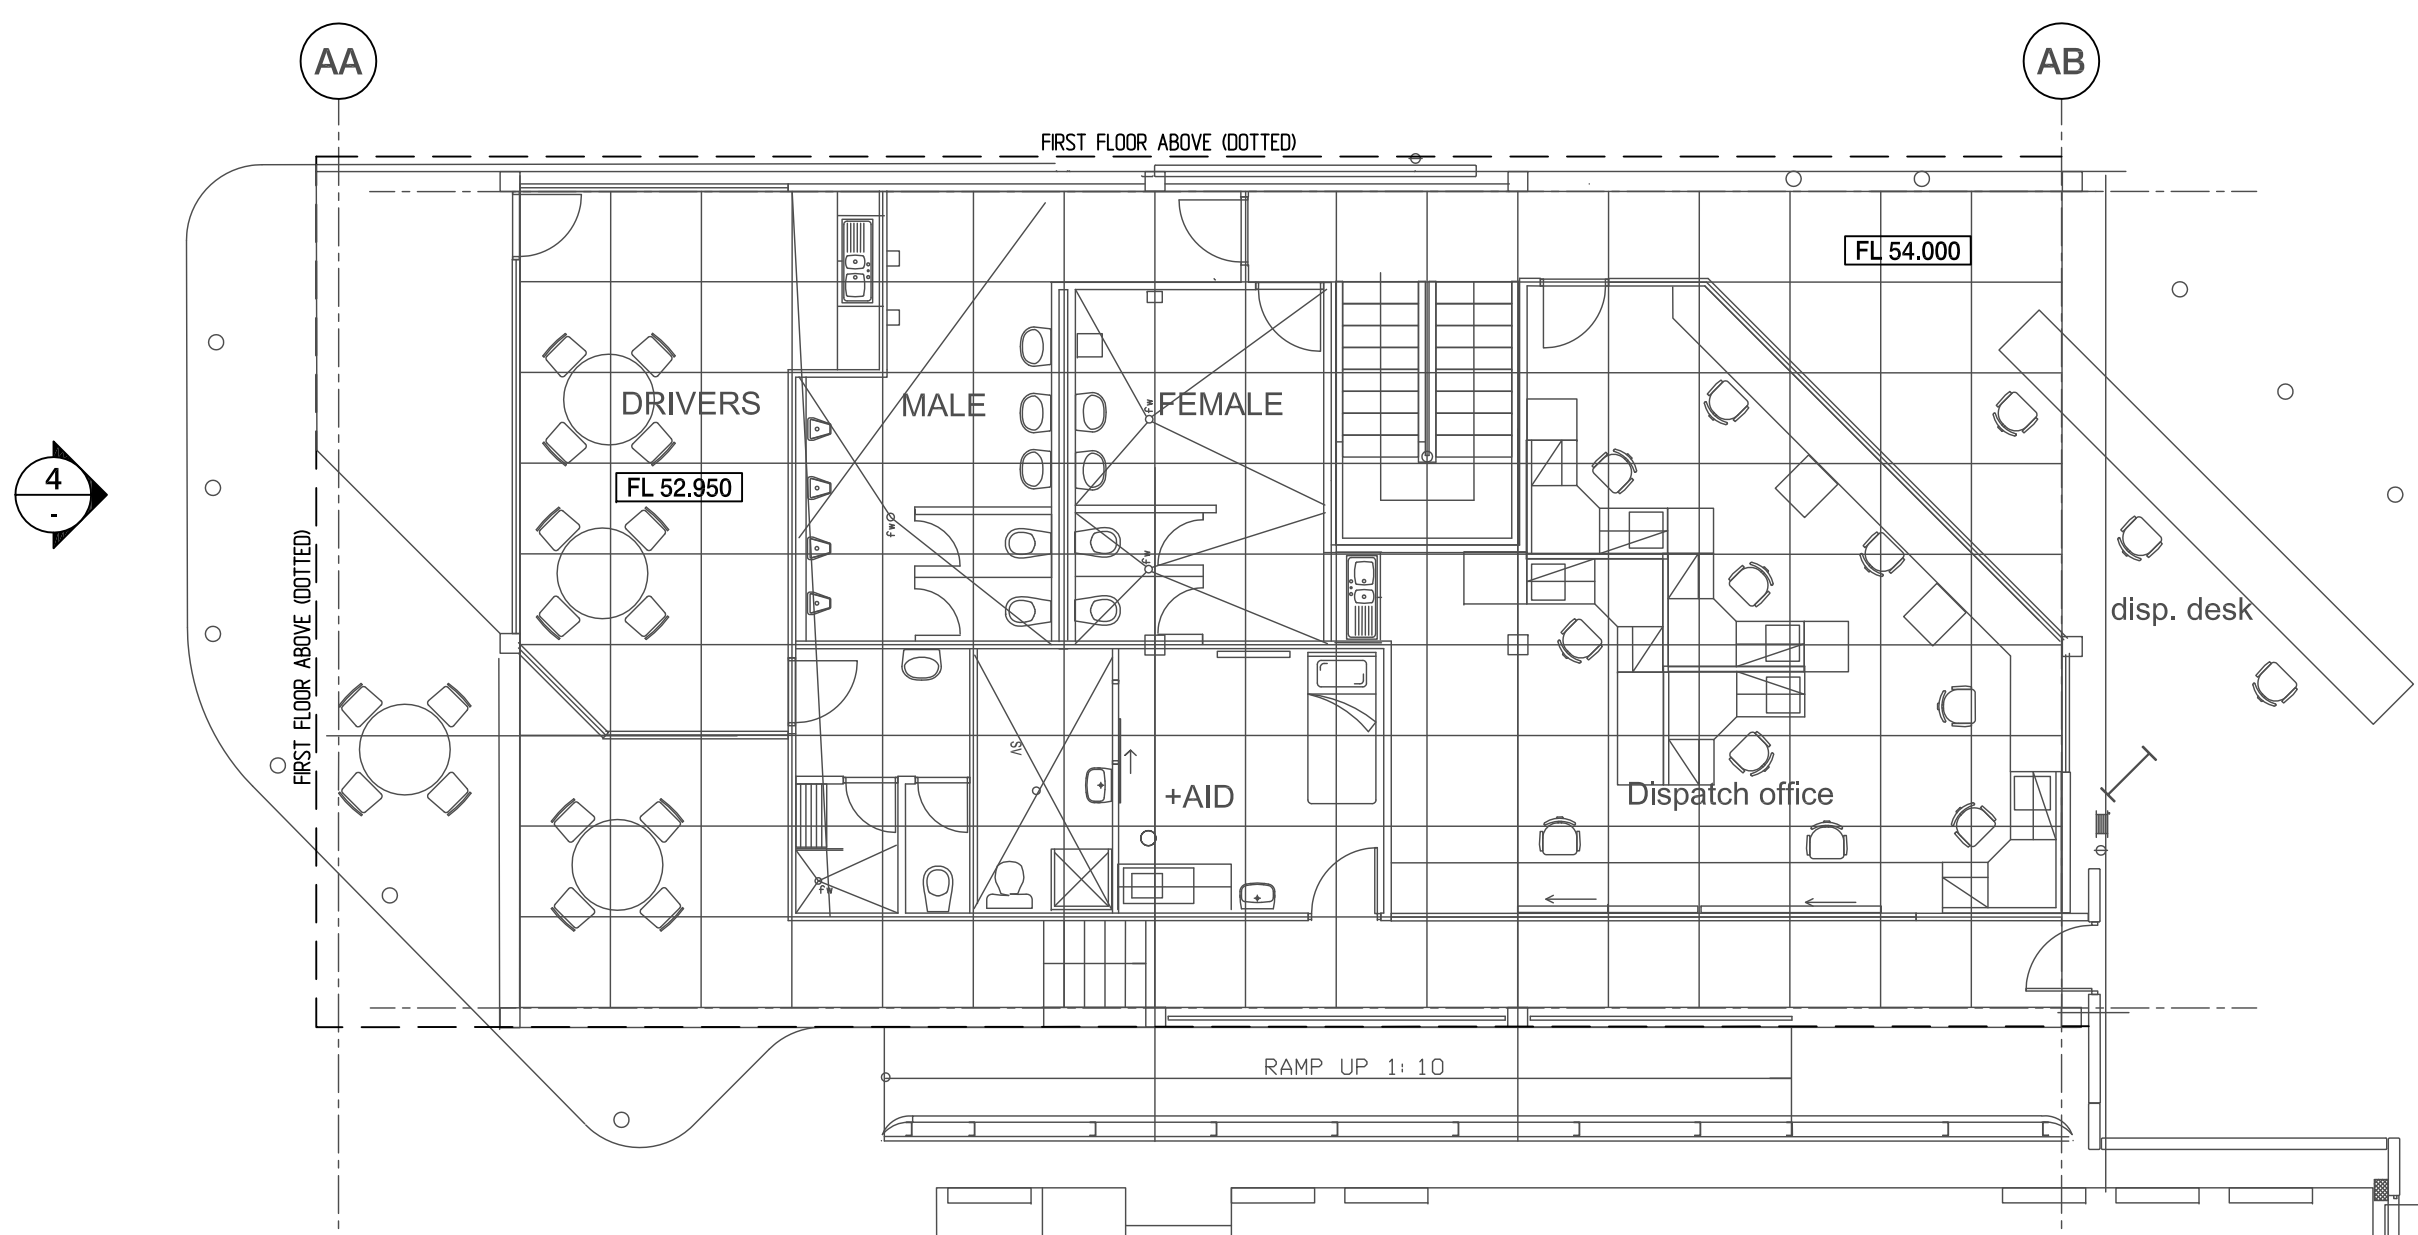


1 WH1-B&C - GROUND FLOOR PLAN
SCALE: 1:100 @ A1

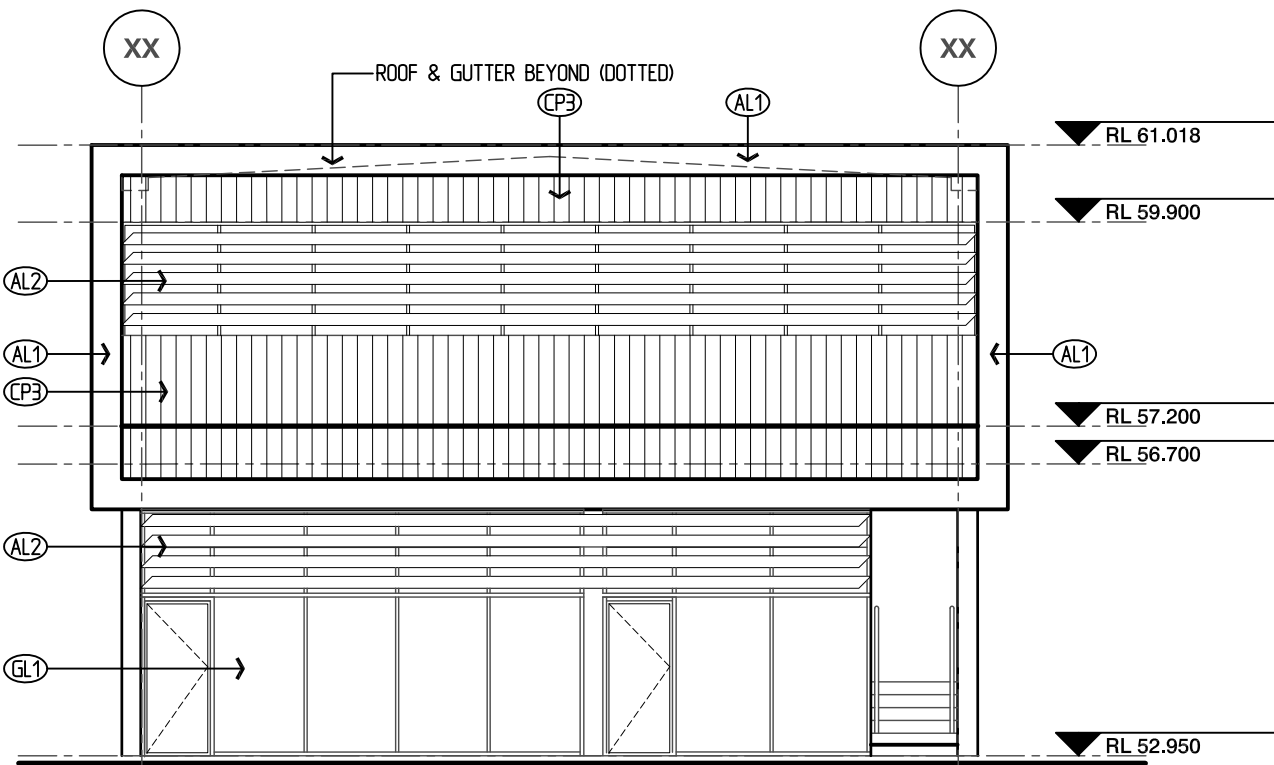


4 WH1-B&C OPTION 1 - ELEVATION 2
SCALE: 1:100 @ A1

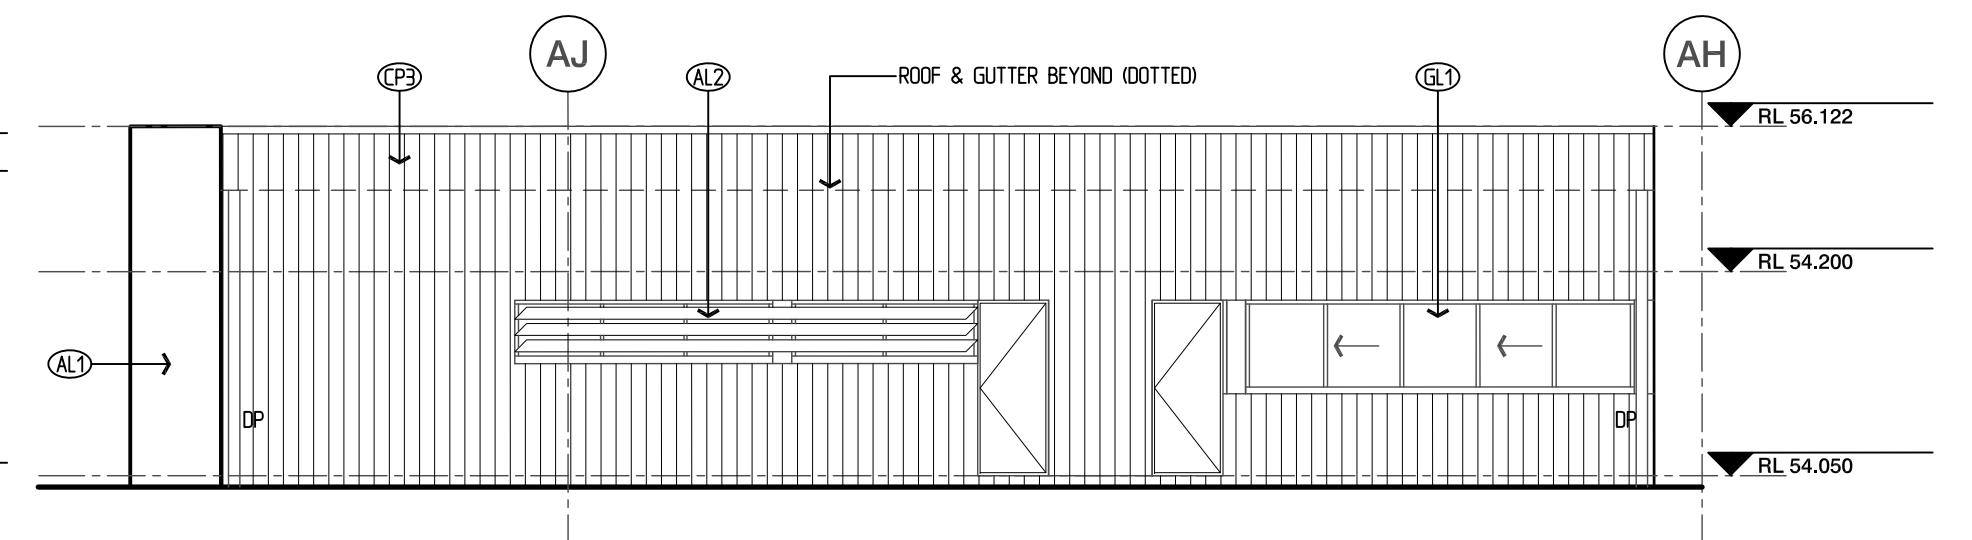


6 WH1-A - ELEVATION 1
SCALE: 1:100 @ A1

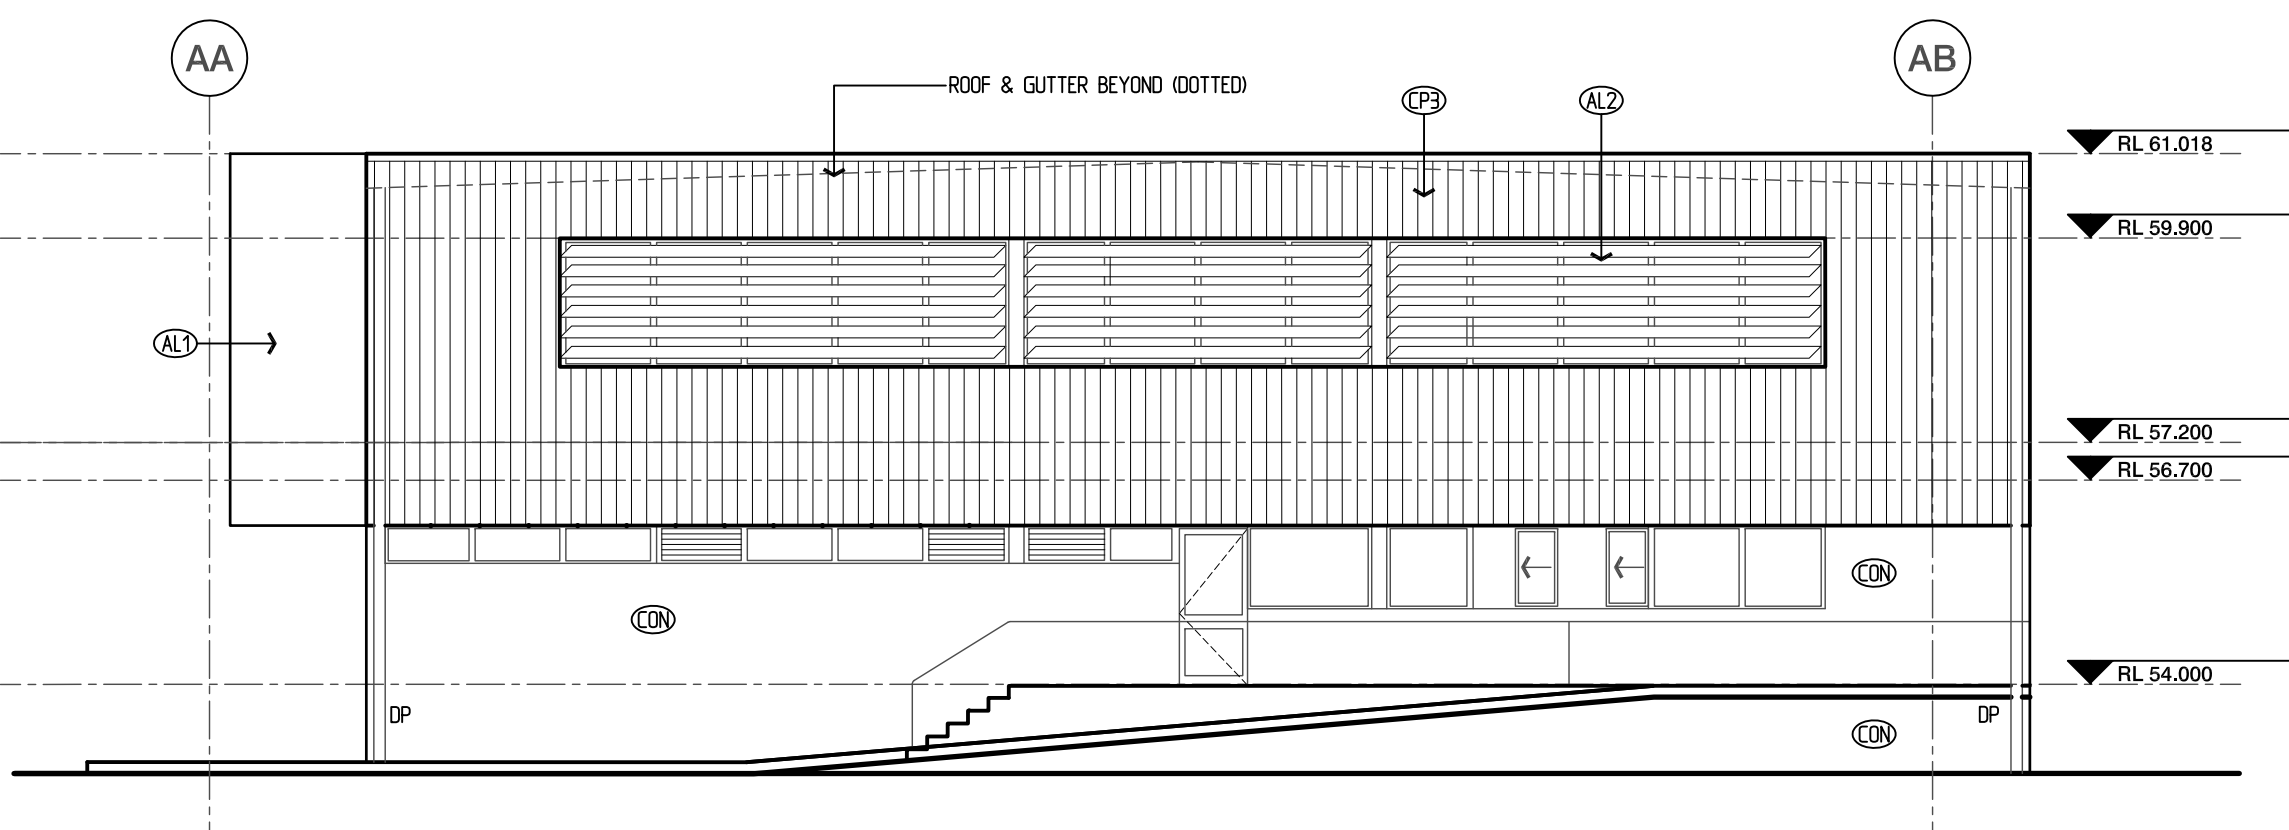

3 WH1-B&C - ELEVATION 1
SCALE: 1:100 @ A1

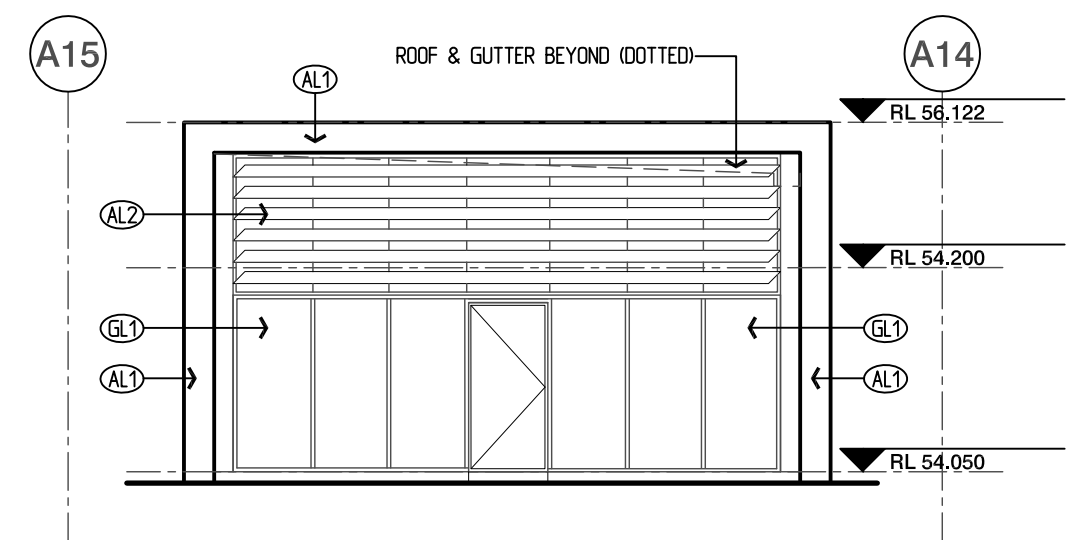

7 WH1-A - ELEVATION 2
SCALE: 1:100 @ A1

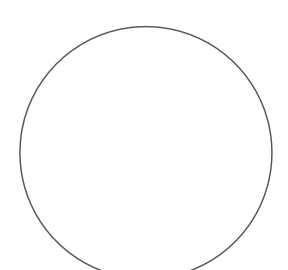

REV	DATE	DESCRIPTION	DRW	CHK	REV	DATE	DESCRIPTION	DRW	CHK
1	25.8.10	FOR PART 3A APPLICATION	WB	THW					

graypuksand
sydney 6 spring street sydney nsw 2000
t: (02) 9247 9422 f: (02) 9247 9433
e: sydney@graypuksand.com.au
Nominated Architects: Craig Saltmarsh 6569 / Scott Moylan 7147
website www.graypuksand.com.au

arc
ARC ARCHITECTS PTY LTD
L7 90 Pitt Street Sydney NSW 2000
GPO BOX 4202 Sydney 2001
TEL: (02) 9223 0285 FAX: (02) 9223 0283
mail@arcarchitects.com.au
NOMINATED ARCHITECT MARK ARMSTRONG 5235



PART 3A APPLICATION		TITLE WH1-A, B & C - FLOOR PLAN & ELEVATIONS	
METCASH LIMITED STATE DISTRIBUTION CENTRE		No.	1
BUNGARRIBEE INDUSTRIAL ESTATE HUNTINGWOOD SYDNEY		SCALE	1:100@A1
		DRAWN	