


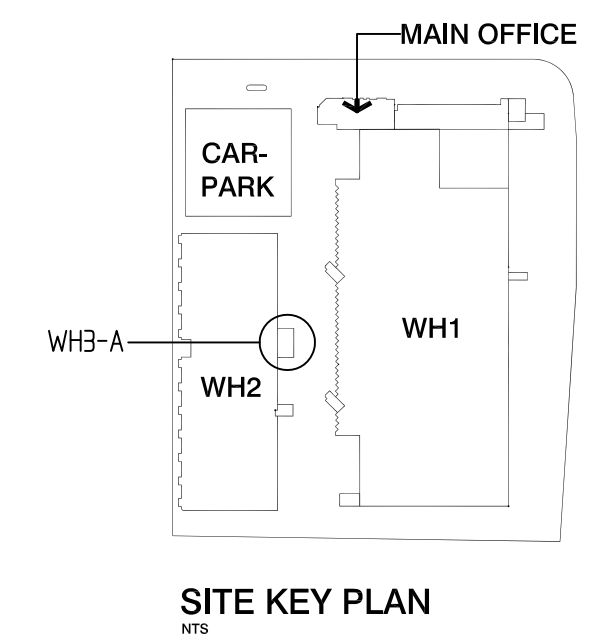

- FINISHES LEGEND**

 - (AL1)** ALUCOBOND 'SPECTRA BLACK 904' FINISH
 - (AL2)** OPTION 1 : ALUMINIUM LOUVRE 'CLEAR ANODISED' FINISH
OPTION 2 : ALUMINIUM LOUVRE 'GREY POWDERCOAT' FINISH
 - (CL1) (CP1)** OPTION 1 : PROFILED METAL CLADDING COLORBOND 'SUNFIST' FINISH
OPTION 2 : PROFILED METAL CLADDING COLORBOND 'SUNFIST' FINISH
 - (CL2) (CP2)** OPTION 1 : PROFILED METAL CLADDING COLORBOND 'SHALE GREY' FINISH
OPTION 2 : PROFILED METAL CLADDING COLORBOND 'SHALE GREY' FINISH
 - (CL3) (CP3)** OPTION 1 : PROFILED METAL CLADDING COLORBOND 'DUNE' FINISH
OPTION 2 : PROFILED METAL CLADDING COLORBOND 'FACADE OR WINDSPRAY' FINISH
 - (CL4)** 50% OPEN EXTRUDED METAL MESH WITH HOT DIP GALVANISED FINISH
 - (CL5)** 50% OPEN EXTRUDED METAL MESH WITH HOT DIP GALVANISED FINISH
 - (CON)** CONCRETE 'FAIR FACE' FINISH
 - (GL1)** GLAZING TYPE 1 : GREY GLASS IN ALUMINUM SHORPOINT FRAME, BLACK POWDERCOAT FINISH TO NSW CLIMATE ZONE 6
 - (GL2)** GLAZING TYPE 1 : CLEAR GLASS IN ALUMINUM SHORPOINT FRAME, WHITE POWDERCOAT FINISH TO NSW CLIMATE ZONE 6
 - (PT1)** EXTERNAL PAINT FINISH TO MATCH FINISH CODE CL1 OR CP1
 - (PT2)** EXTERNAL PAINT FINISH TO MATCH FINISH CODE CL2 OR CP2
 - (PT3)** EXTERNAL PAINT FINISH TO MATCH FINISH CODE CL3 OR CP3
 - (PL4)** WHITE GRANITEX TEXTURED PAINT FINISH
 - (RS1)** PROFILED METAL ROOF CLADDING WITH 'GULL GRY' COAT (COAT NO. 2)

This architectural section drawing illustrates a building facade with various structural and elevation details. Key features include:

- Roof and Gutter:** The top section is labeled "ROOF & GUTTER BEYOND (DOTTED)".
- Structural Elements:** The drawing shows a series of vertical structural members, likely columns or walls, supporting the roof structure.
- Elevation Markers:** On the right side, several elevation markers are indicated:
 - RL 61.150
 - RL 59.400
 - RL 56.700
 - RL 56.200
 - RL 53.500
 - RL 52.300
- Labels and Annotations:**
 - "P1" and "F1" are circled labels at the top, likely indicating specific points or features.
 - "AL1" and "AL2" are labels for specific structural or elevation points.
 - "CP3" is a label for a specific point or feature.
 - "BALUSTRADE (CL)" is a label for a balcony or walkway structure.
 - "CLN" is a label for a specific structural element, possibly a column or wall.
 - "GL" is a label for a specific structural element, possibly a glass or panel.
- Stairs:** Stairs are shown on both the left and right sides of the building, indicating access to different levels.

3 WH3-A - ELEVATION 1
SCALE: 1:100

[illegible]

graypuksand

sydney 8 spring street sydney nsw 2000
t: (02) 9247 9422 f: (02) 9247 9433
e: sydney@graypuksand.com.au
Nominated Architects: Craig Saltmarsh 6569 / Scott Moylan 7147
website www.graypuksand.com.au



ARC ARCHITECTS PTY.LTD
L7 90 Pitt Street Sydney NSW 2000
GPO BOX 4202 Sydney 2001
TEL(02)9223 0280 FAX(02)9223 0283
mail@arcarchitects.com.au
NOMINATED ARCHITECT MARK ARMSTRONG 5235



PART 3A APPLICATION METCASH LIMITED STATE DISTRIBUTION CENTRE BUNGARRIBEE INDUSTRIAL ESTATE HUNTINGWOOD SYDNEY
--

TITLE		WH3-A OFFICE - FLOOR PLAN & ELEVATIONS			
No.		<table border="1"> <tr> <td>BIE- 3A-A25</td> <td>1</td> </tr> </table>		BIE- 3A-A25	1
BIE- 3A-A25	1				
SCALE : 1:100@A1					
DRAWN:					