




GOODMAN

BUNGARRIBEE INDUSTRIAL ESTATE

METCASH DISTRIBUTION CENTRE SITE GRADING

21-18115-08

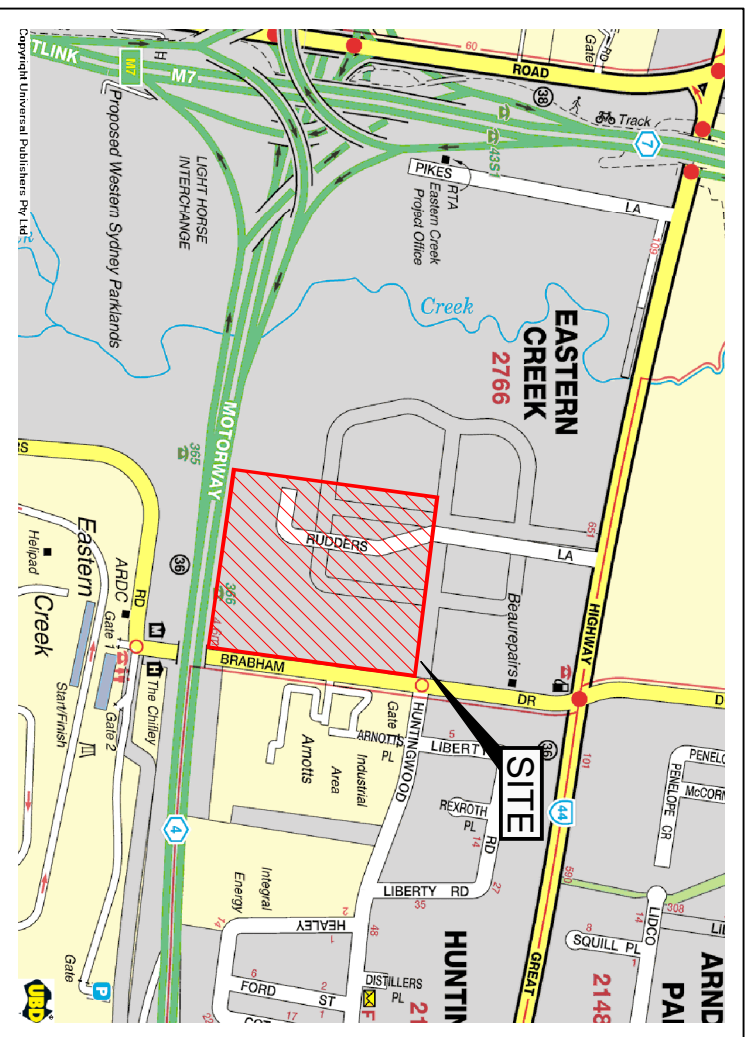

LOCALITY PLAN
NOT TO SCALE

DRAWING LIST	
DRG. No.	DRAWING TITLE
21-18115-C1001	COVER SHEET - LOCALITY PLAN & DRAWING INDEX
21-18115-C1010	GENERAL ARRANGEMENT PLAN
21-18115-C1011	SITE GRADING PLAN - SHEET 1 OF 4
21-18115-C1012	SITE GRADING PLAN - SHEET 2 OF 4
21-18115-C1013	SITE GRADING PLAN - SHEET 3 OF 4
21-18115-C1014	SITE GRADING PLAN - SHEET 4 OF 4
21-18115-C1021	SITE LONGITUDINAL SECTIONS - SHEET 1 OF 2
21-18115-C1022	SITE LONGITUDINAL SECTIONS - SHEET 2 OF 2
21-18115-C1025	SITE CROSS SECTIONS - SHEET 1 OF 2
21-18115-C1026	SITE CROSS SECTIONS - SHEET 2 OF 2

CLIENTS PEOPLE PERFORMANCE		DO NOT SCALE	
Conditions of Use: This document may only be used by GHD's client (and any other person who has been authorised by GHD) for the purposes for which it was prepared and must not be used by any other person for any other purpose.	Drawn: TCG Checked: F. CARROZZA Date: Approved	Designed: TCG Design Check: C. MCDONOUGH	Client: GOODMAN Project: BUNGARRIBEE INDUSTRIAL ESTATE Title: METCASH CONCEPT SITE GRADING COVER SHEET, LOCALITY PLAN & DRAWING INDEX
Level 6, 20 Smith Street, Parramatta, NSW 2150, Australia PO Box 788, Parramatta, NSW 2124 T 61 2 8898 8800 F 61 2 8898 8810 E syd@ghd.com.au W www.ghd.com.au	Drawn: TCG Checked: F. CARROZZA Date: Approved	Scale: AS SHOWN	Drawing No: 21-18115-C1001 Rev: B
No. Revision: A Issued for Approval	Drawn: TCG Checked: F. CARROZZA Date: 03.08.10	Date: 03.08.10	Rev: B

FOR APPROVAL