


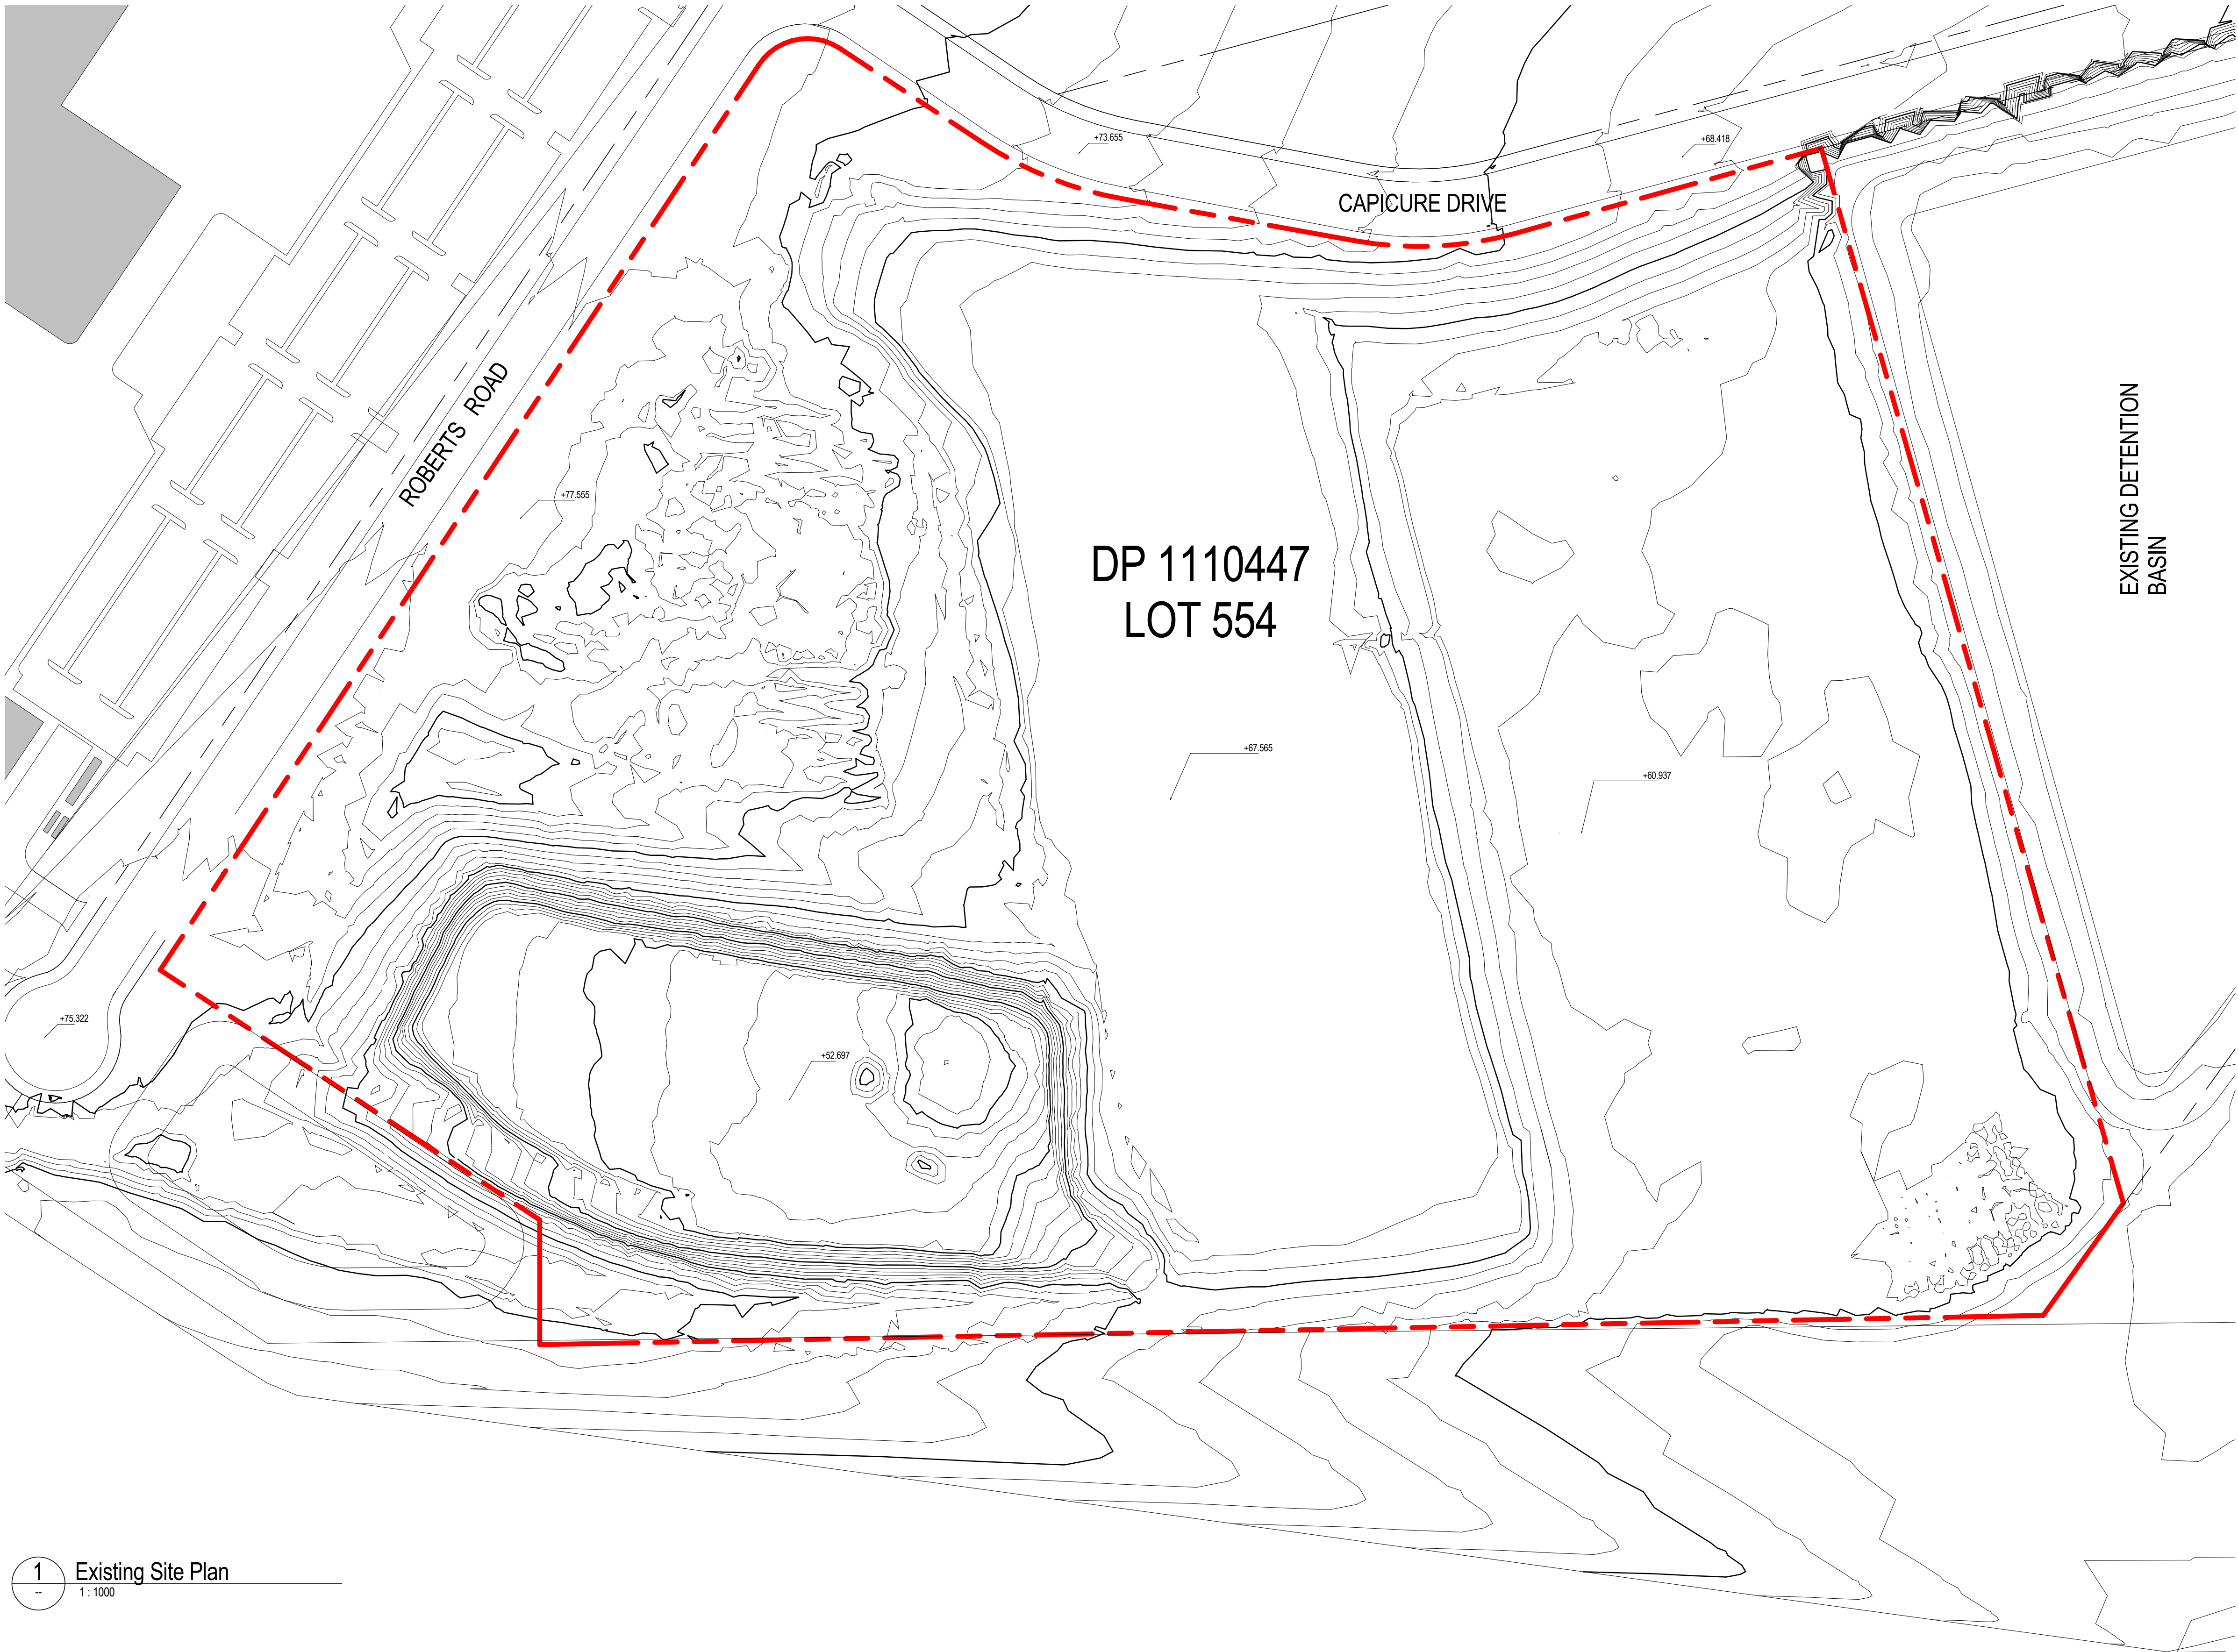


1 Existing Site Plan
1 : 1000

LEGEND

--- SITE BOUNDARY

--- ADJACENT LOT BOUNDARY

 


PRELIMINARY

NOTES

This drawing is copyright and the property of WOODHEAD and must not be used without written authorisation. Do not scale this drawing. All dimensions are to be verified on site and any discrepancies reported before commencement of any work or shop drawings.

Key Plan.

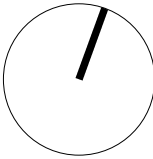

Issue	Revision Description	Date
D	EA ISSUE	17/09/2010
C	EA ISSUE	16/09/2010
B	FOR INFORMATION	01/09/2010
A	FOR INFORMATION	30/08/2010

Project Management

Quantity Surveyor TBC

BCA Consultant TBC

Landscape Architect TBC

Engineering AECOM
Level 11, 44 Market Street, Sydney,
NSW 2000



Client



HP Critical Facilities Services
303 Second St | Suite 500
South Tower San Francisco | CA 94107-6003

Architects

woodhead™

343 Pacific Highway
North Sydney NSW 2060
T +612 9964 9500
F +612 9964 9683
ABN 61 007 747 748
www.woodhead.com.au

Checked	Checker
Drawing Coordinated	
Drawing Director Approval	
Project Description	EC DATA CENTRE M7 BUSINESS HUB CAPICURE DRIVE EASTERN CREEK, NSW
Project Number	10212102 AR
Drawing Title	EXISTING SITE PLAN
Drawing Number	W0101
Issue	D