


C:\Project\HP_DATA\2121-A-MM-LE_johnstrel.rvt 7/10/2010 4:30:02 PM

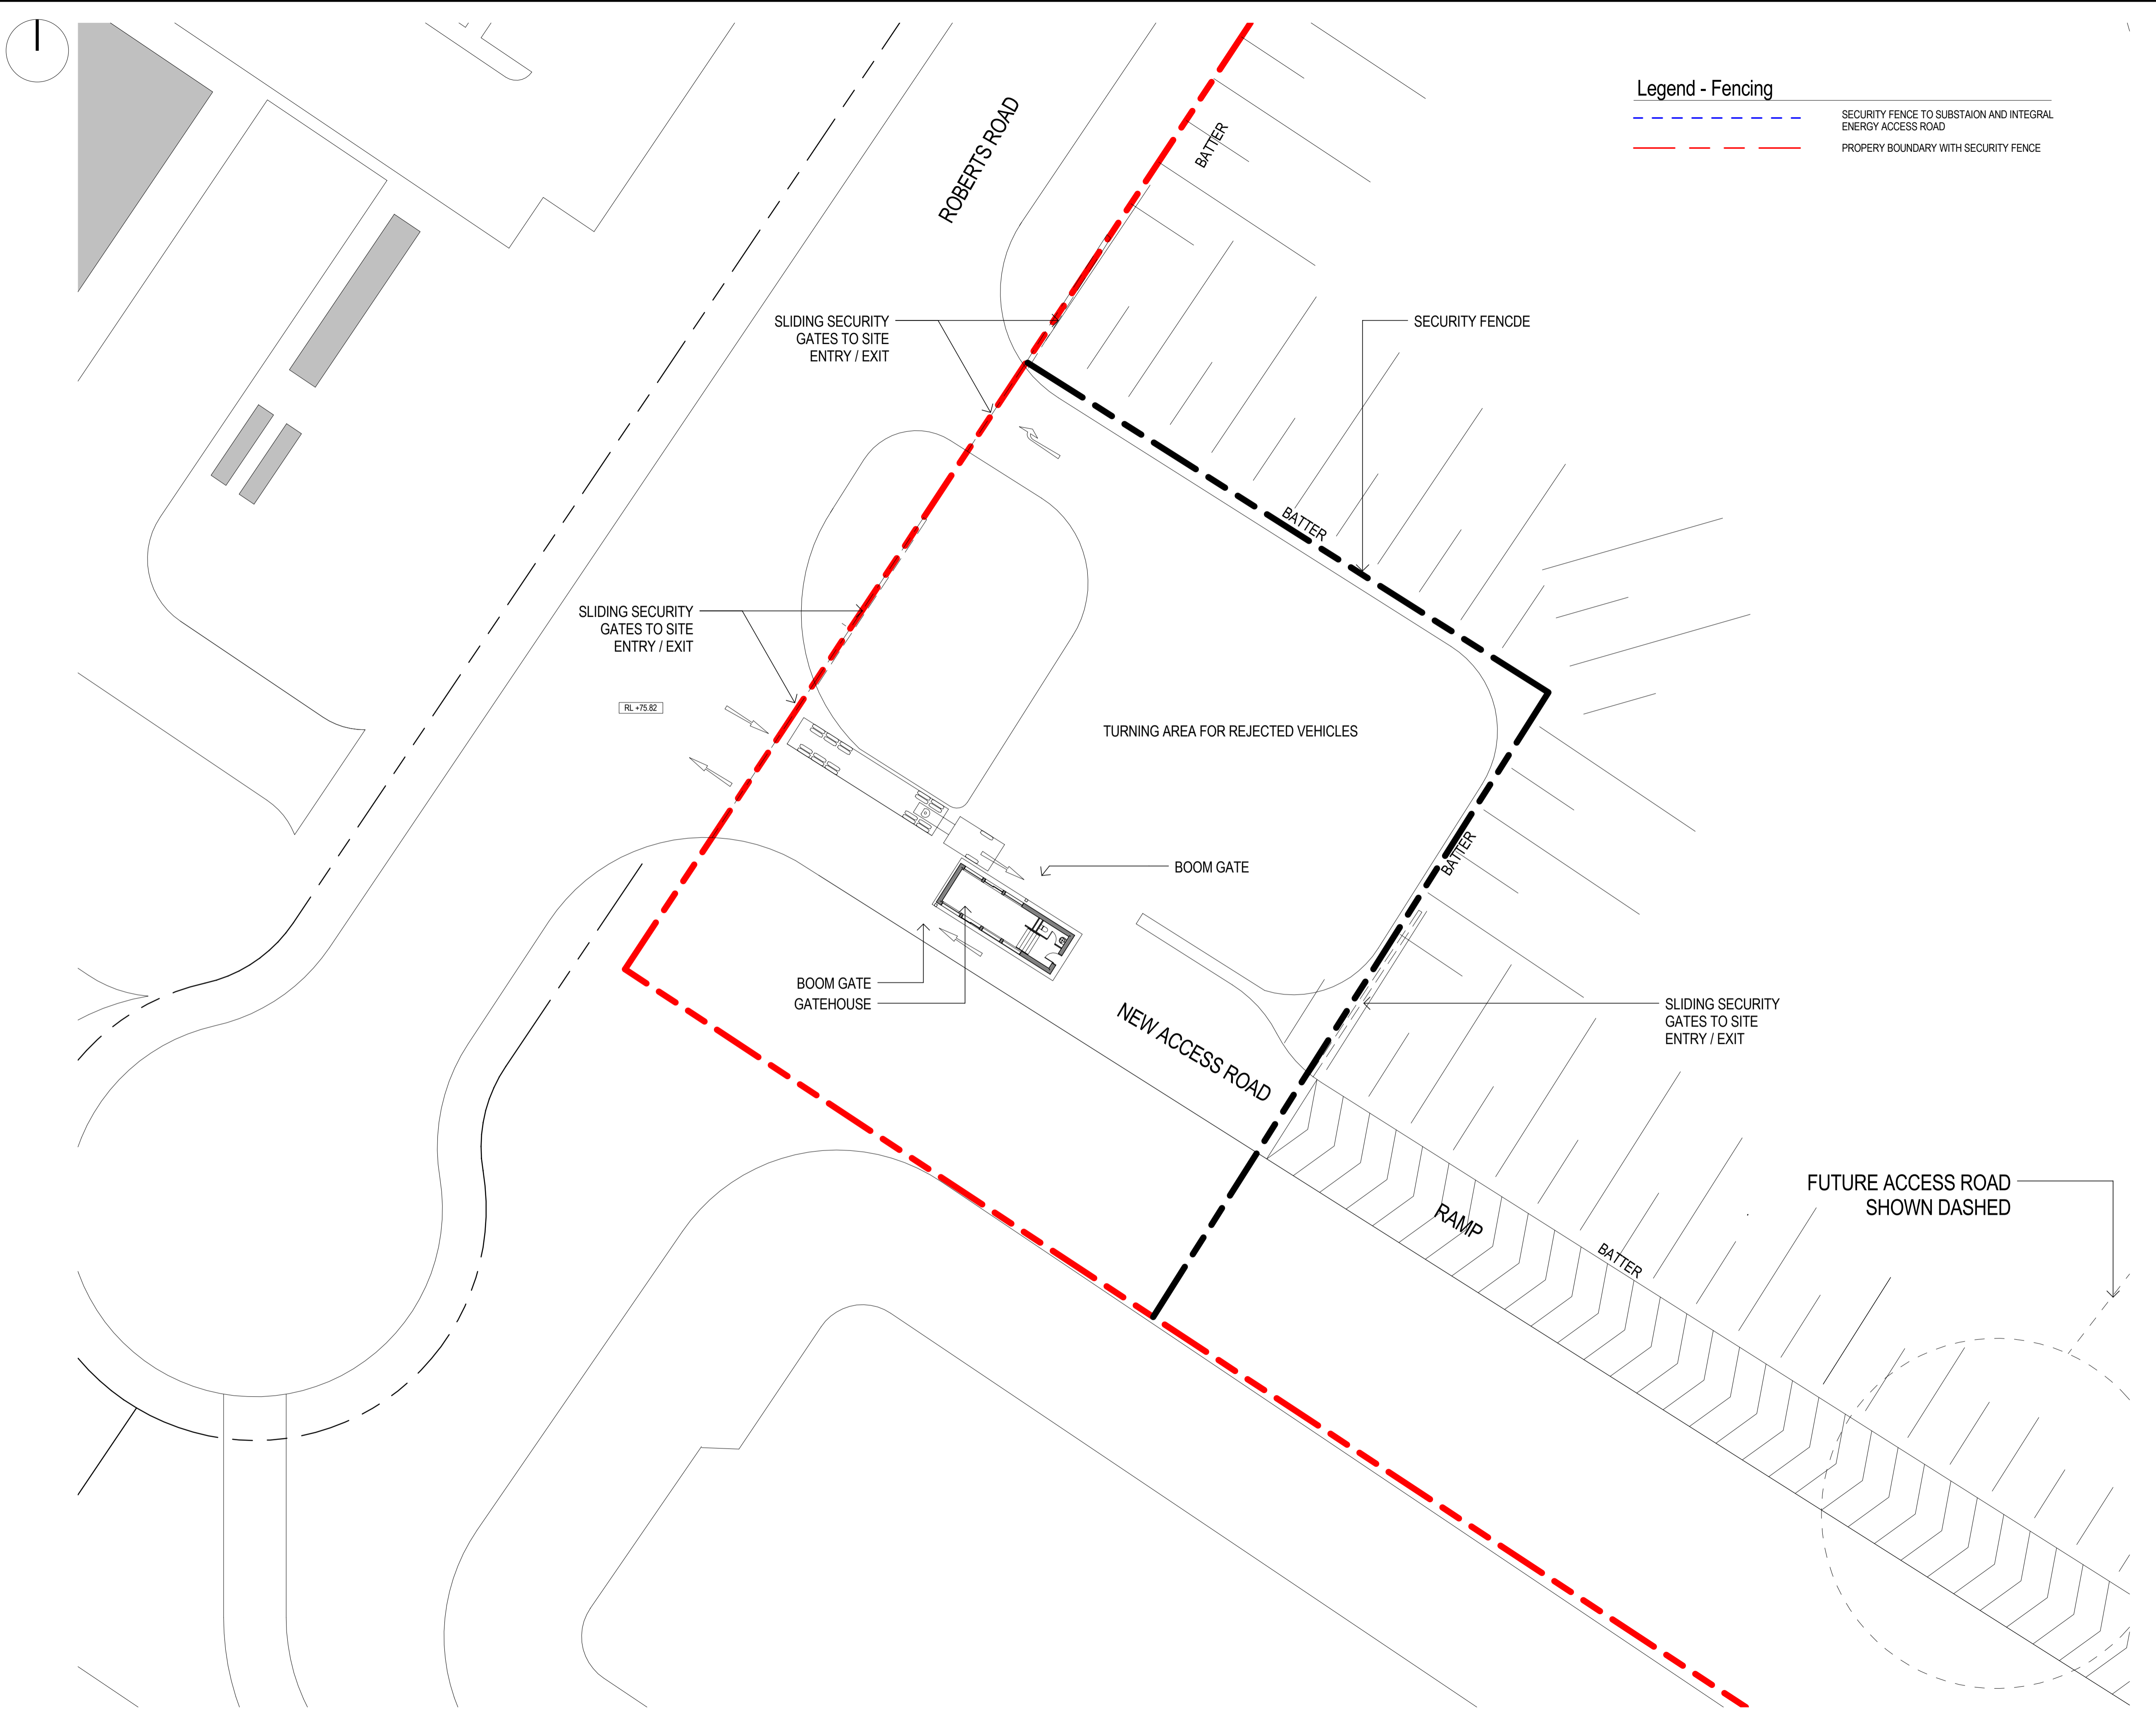

Legend - Fencing

- SECURITY FENCE TO SUBSTATION AND INTEGRAL ENERGY ACCESS ROAD
- PROPERTY BOUNDARY WITH SECURITY FENCE

Rev	Date	Amendment Description	By	Chk
A	07/10/2010	EA ADDENDUM 1		

Scales

Client




HP Critical Facilities Services
303 Second St | Suite 500
South Tower San Francisco | CA 94107-6003

Lead Consultant



AECOM Australia Pty Ltd A.B.N. 20 093 846 925

Architect



343 Pacific Highway
North Sydney NSW 2060
T +612 9984 8500
F +612 9984 9883
ABN 61 007 747 748
www.woodhead.com.au

Drawing Title
ARCHITECTURE
SITE PLAN - GATE HOUSE

Scale @ A1 1 : 250	Checked	Checker
Date	Approved	Approver
Drawn	Author	Verified
Project No. 10212102 AR	Drawing No. W1003	

Status PRELIMINARY	Revision A
Sheet No. of	