



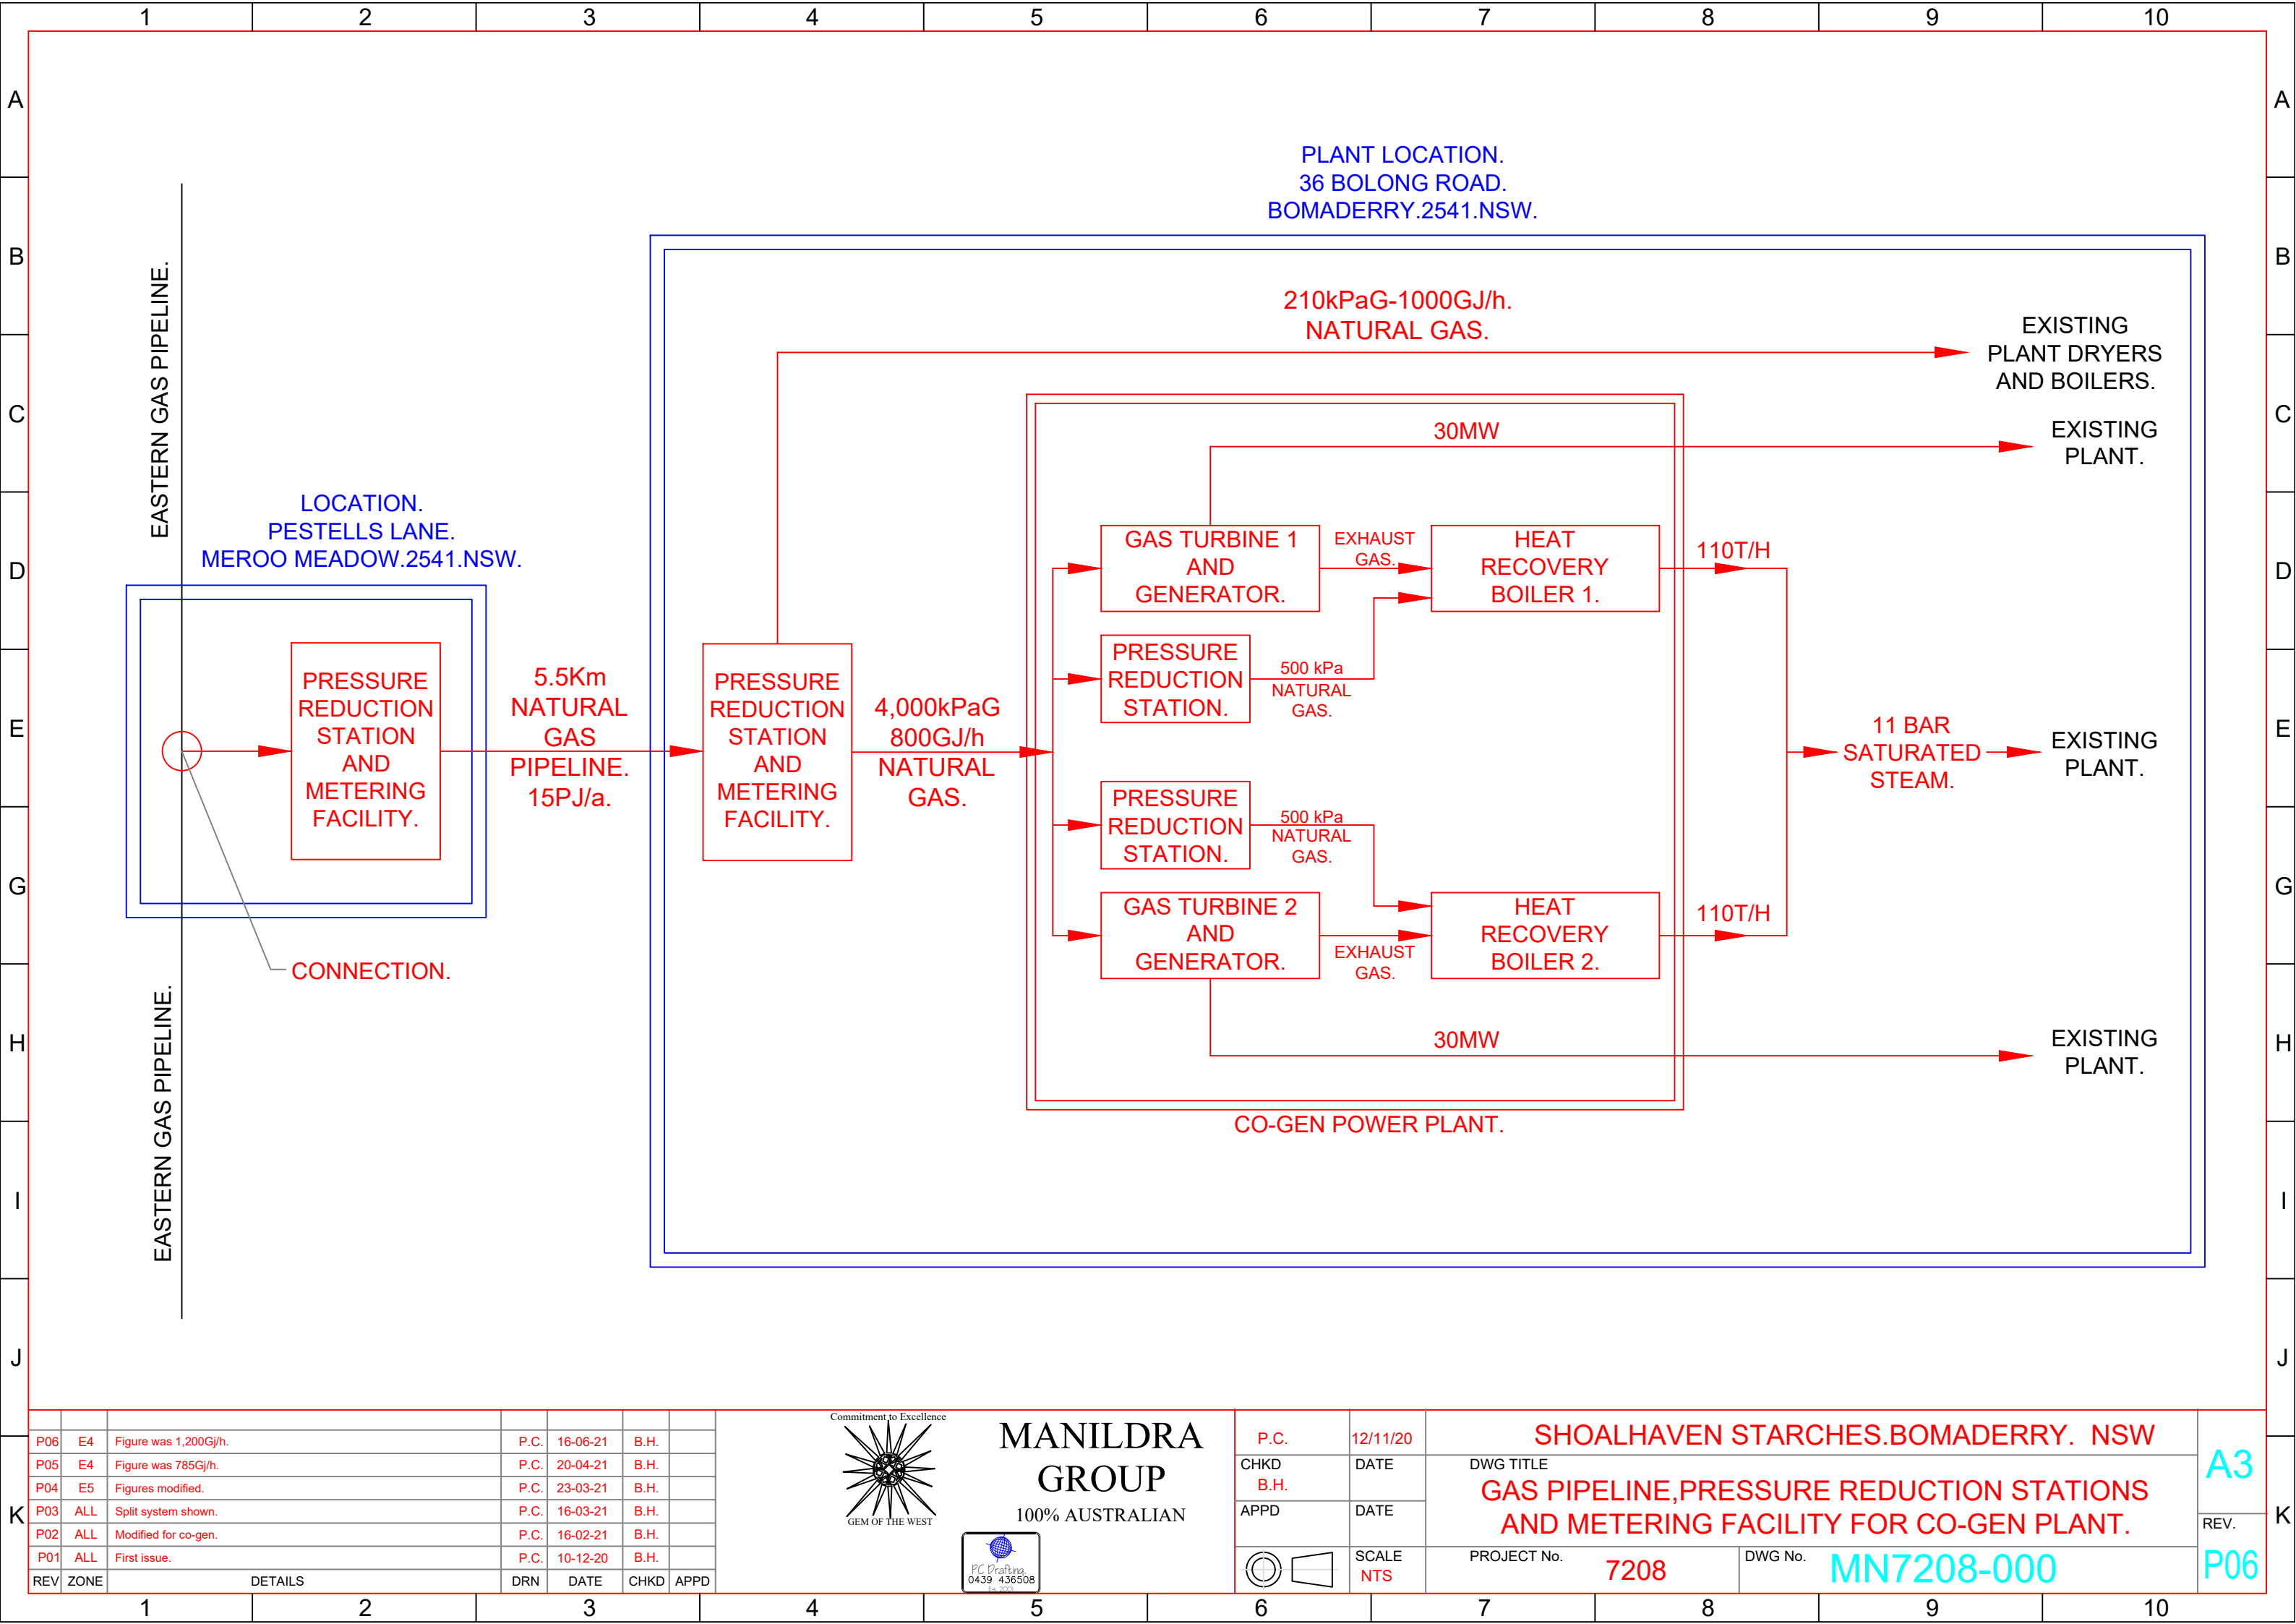

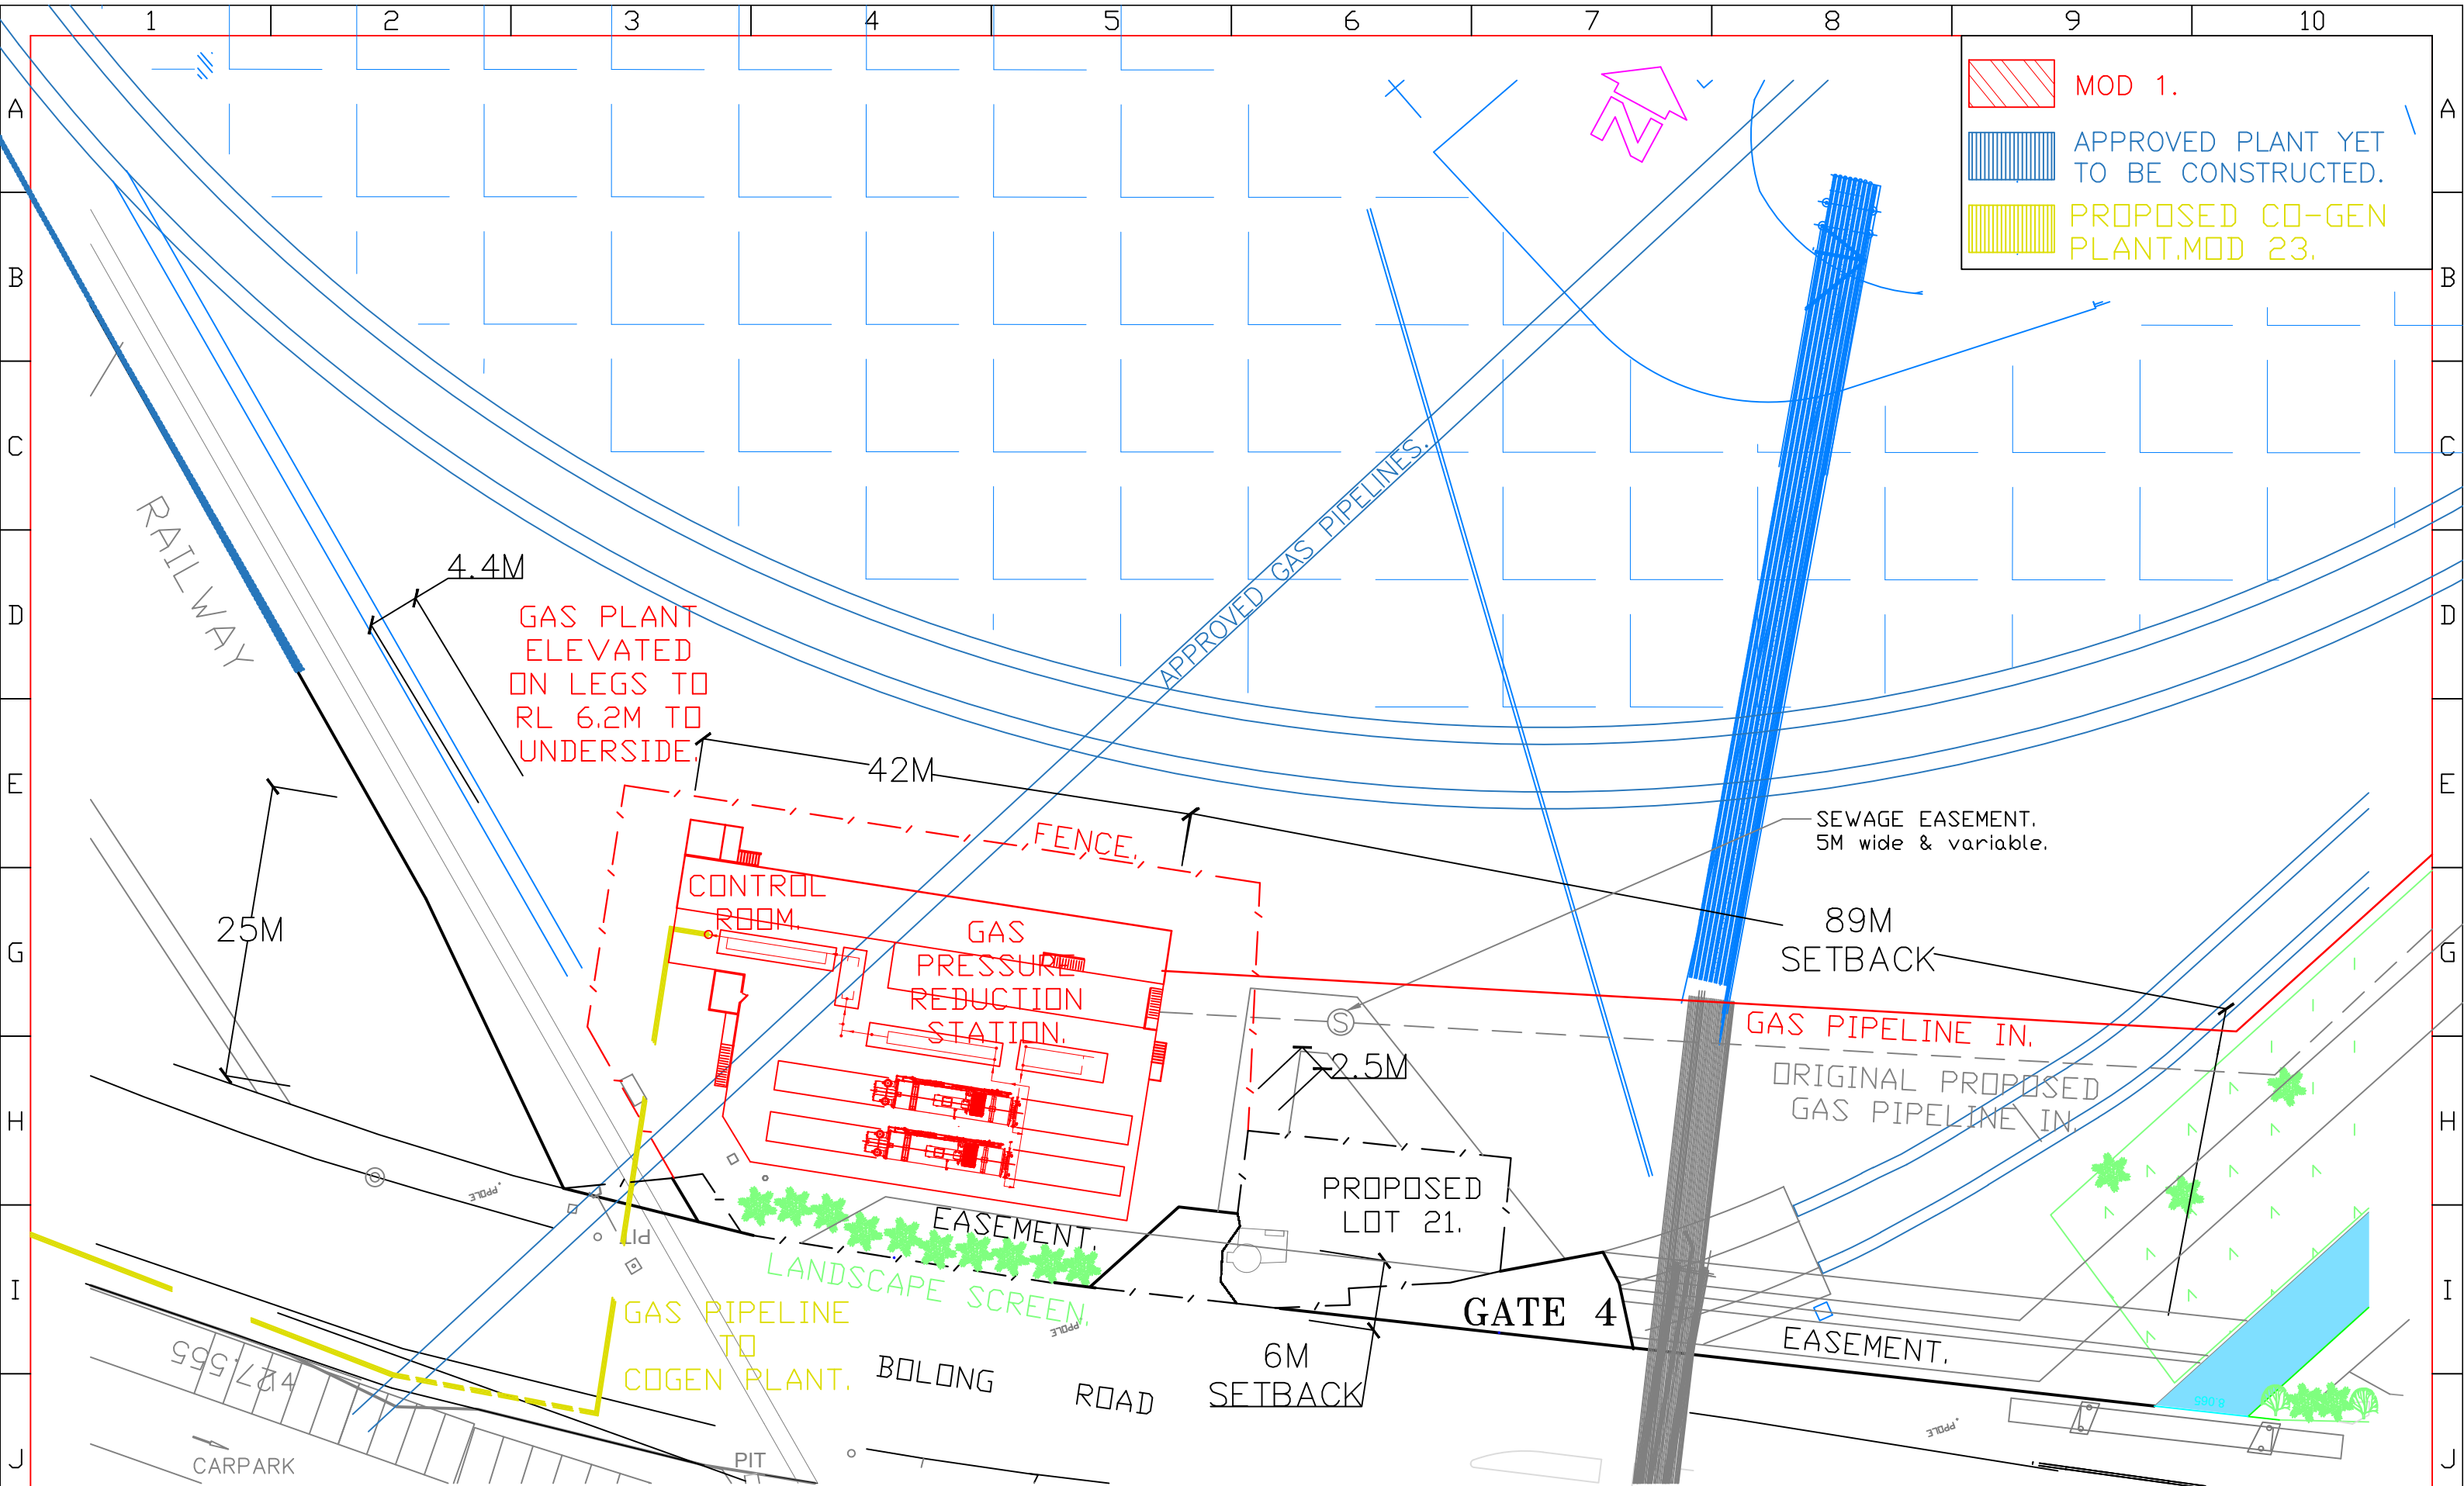

MOD 1.

APPROVED PLANT YET TO BE CONSTRUCTED.

PROPOSED CO-GEN PLANT.MOD 23.

P14	G10	Gas line setback was 15m.	P.C.	17-12-21	B.H.	
P13	G5	Fence realigned.Lot 21 now proposed.	P.C.	3-11-21	B.H.	
P12	G5	Fence realigned.	P.C.	2-11-21	B.H.	
P11	ALL	Station refined lot boundary/easements defined. Station raised 500mm.	P.C.	27/10/21	B.H.	
P10	G4	Low pres. gas line removed.Now Mod 1.	P.C.	27/9/21	B.H.	
PD9	G8	Gas in pipeline relocated north.	P.C.	23/8/21	B.H.	
PD8	G4	Was 20m wide.	P.C.	12/7/21	B.H.	
REV	ZONE	DETAILS	DRN	DATE	CHKD	APPD

Commitment to Excellence



MANILDRA GROUP

100% AUSTRALIAN

PC Drafting


0439 436508

Est. 2007

P.C.

CHKD B.H.

APPD

 

DATE 08/12/20

DATE

SCALE 1:500

SHOALHAVEN STARCHES.BOMADERRY.

DWG TITLE

GAS FACILITY.MOD 1. SITE PLAN.


PROJECT No. 10_0108

MN7297-002

A3


REV.

P14

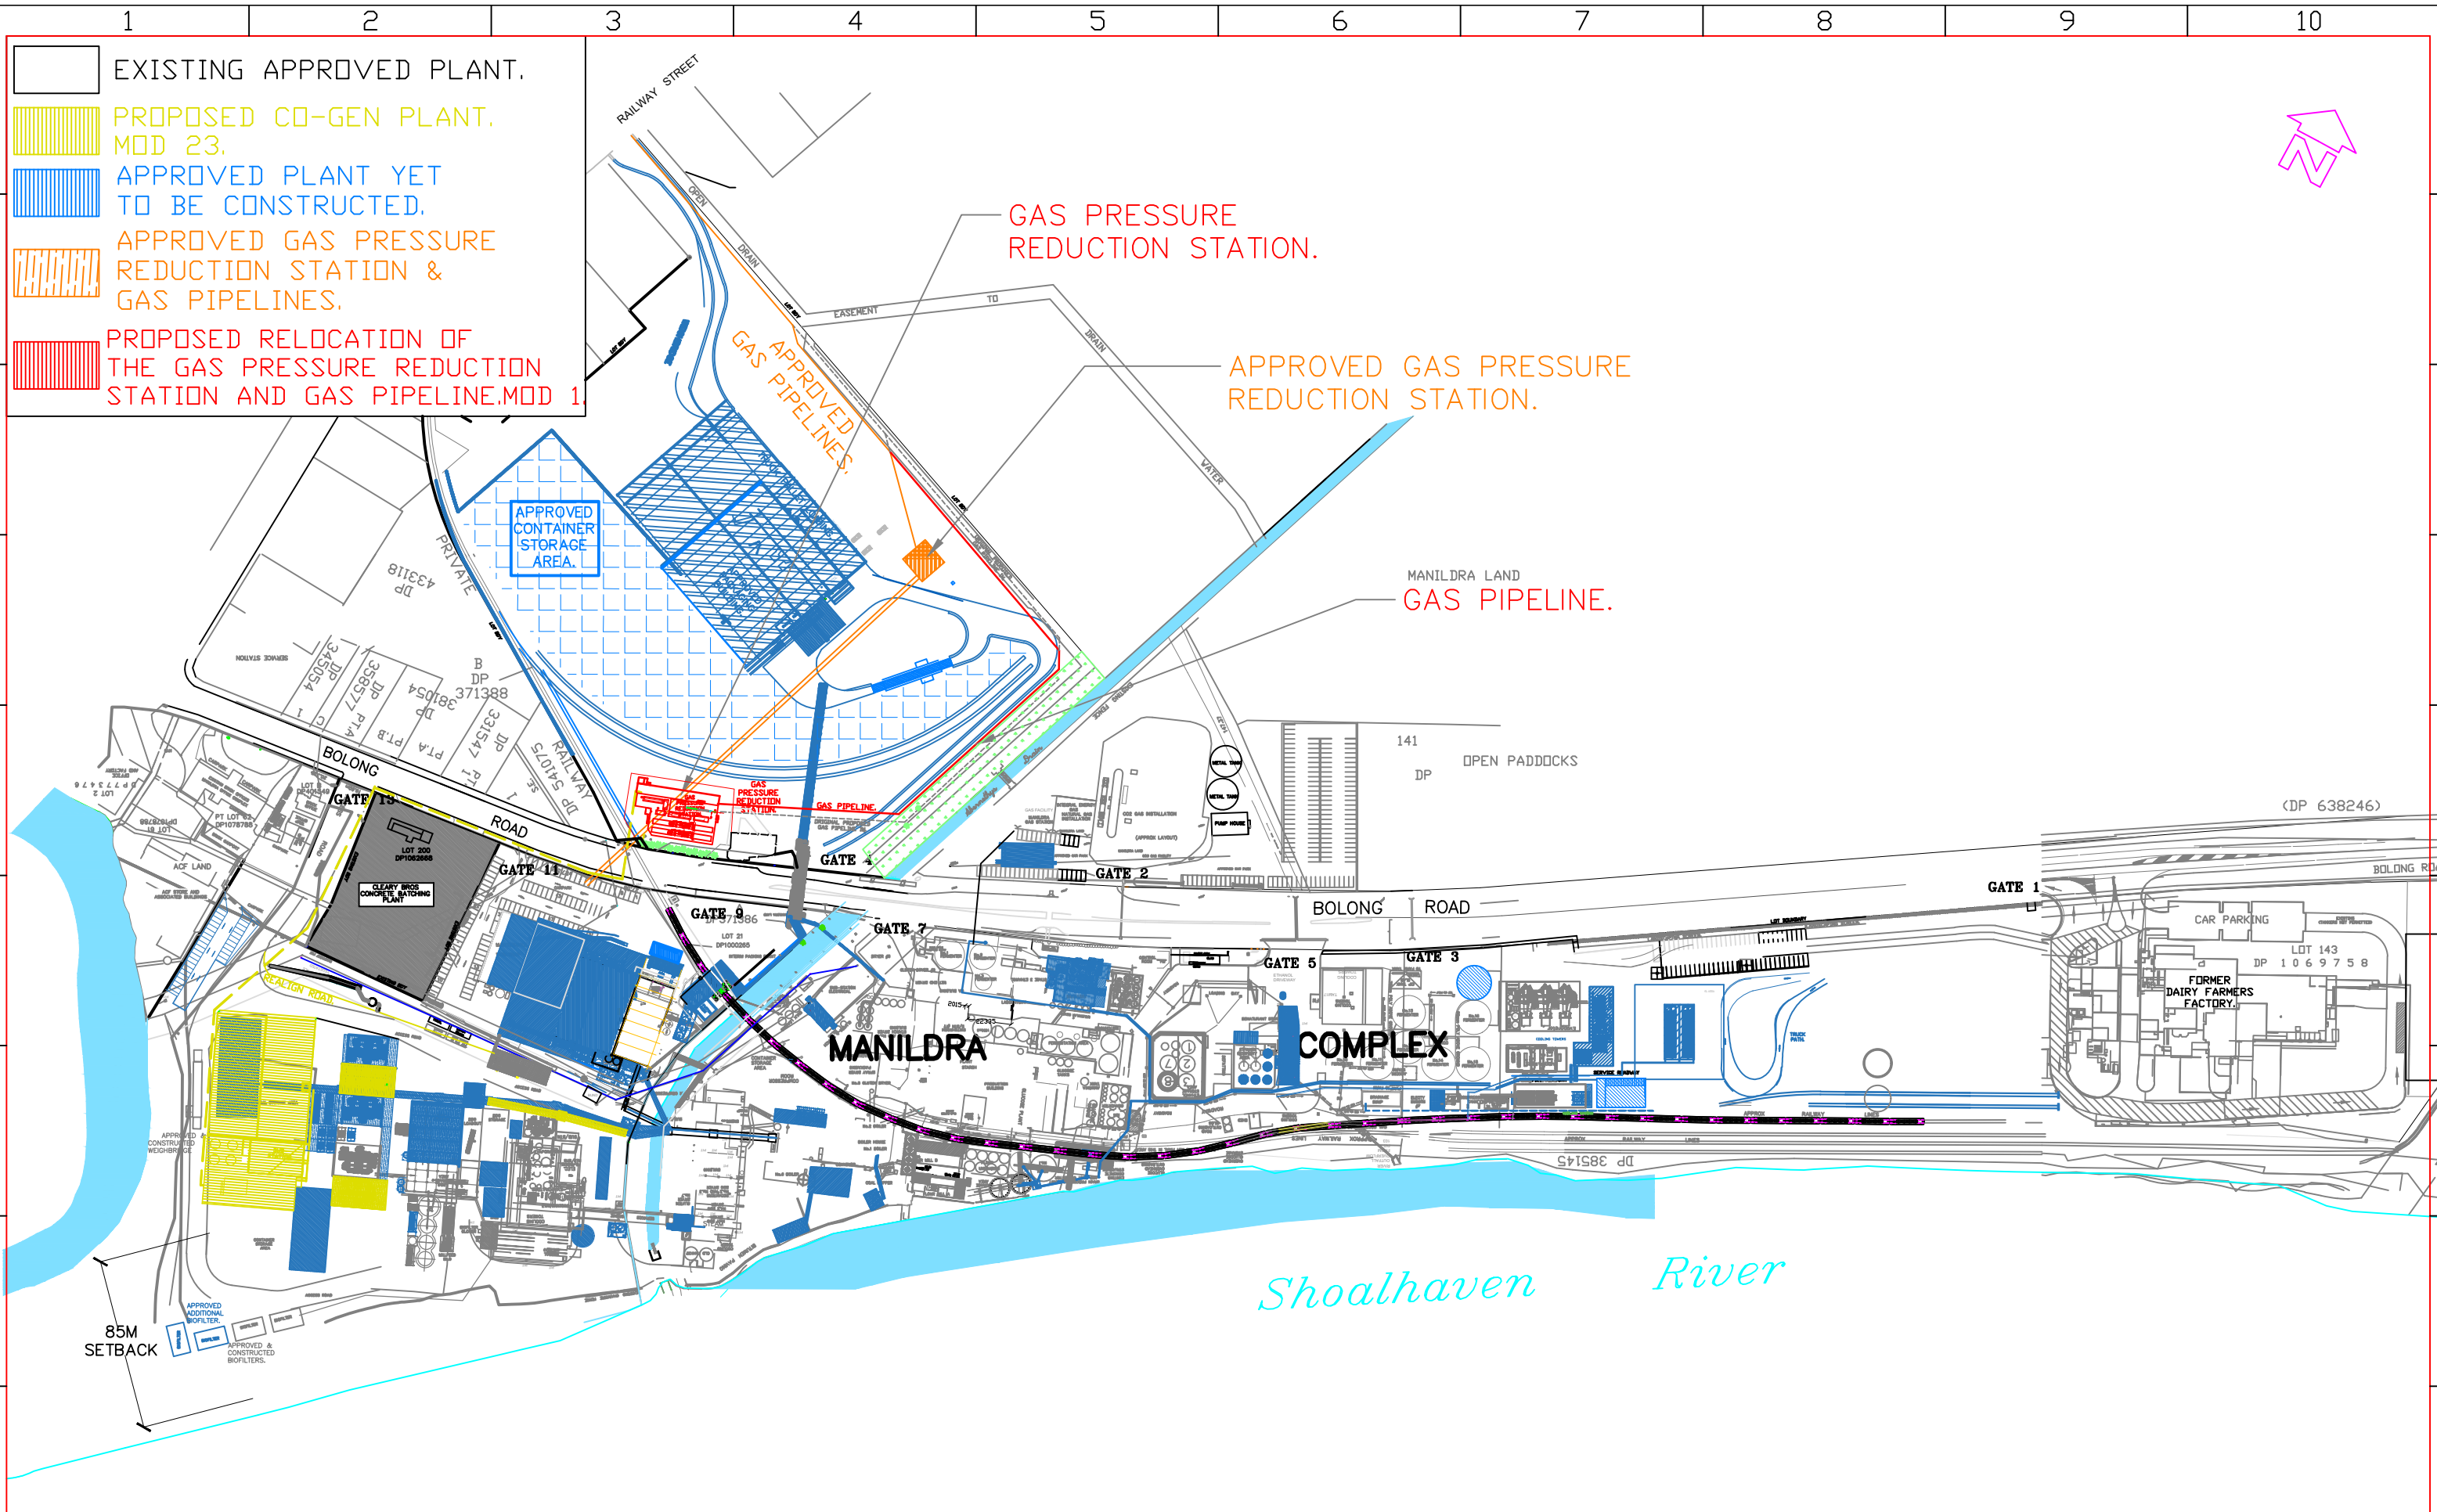


P09 E5 Gas pipeline moved to 19m from creek bdy.		P.C.	17-12-21	B.H.	
P08 E3 Fence realigned.		P.C.	2-11-21	B.H.	
P07 E3 Station refined.		P.C.	27-10-21	B.H.	
P06 G4 Low pressure pipeline removed.Mod 1 added.		P.C.	27-9-21	B.H.	
P05 D5 Pipeline relocated out of easement.		P.C.	24-8-21	B.H.	
P04 ALL Pipeline relocated.		P.C.	24-8-21	B.H.	
P03 ALL Pipeline reworked.		P.C.	12-7-21	B.H.	
P02 ALL Wording amended.		P.C.	29-6-21	B.H.	
P01 ALL Gas line rerouted added.		P.C.	29-6-21	B.H.	
REV	ZONE	DETAILS	DRN	DATE	CHKD APPD

Commitment to Excellence		MANILDRA GROUP		DRAWN PC	DATE 26-02-21	SITE MANILDRA-SHOALHAVEN STARCHES PTY LTD		SHT SIZE
		100% AUSTRALIAN		DESIGNED PW	DATE	JOB TITLE NOWRA PLANT.		A3
		THIS DRAWING IS A CONFIDENTIAL COMMUNICATION OF MANILDRA GROUP TO TAKE A COPY OR DISCLOSE TO A THIRD PARTY WITHOUT WRITTEN CONSENT CONSTITUTES AS AN INFRINGEMENT OF THE COPYRIGHT		CHKD SR	DATE	DWG TITLE GAS FACILITY.MOD 1. OVER ALL PLANT PLAN.		SHEET
				APPD BH	DATE	PROJECT No. 7208A		OF
					SCALE 1:3000	DWG No. MN7297-004		REV.
								P09

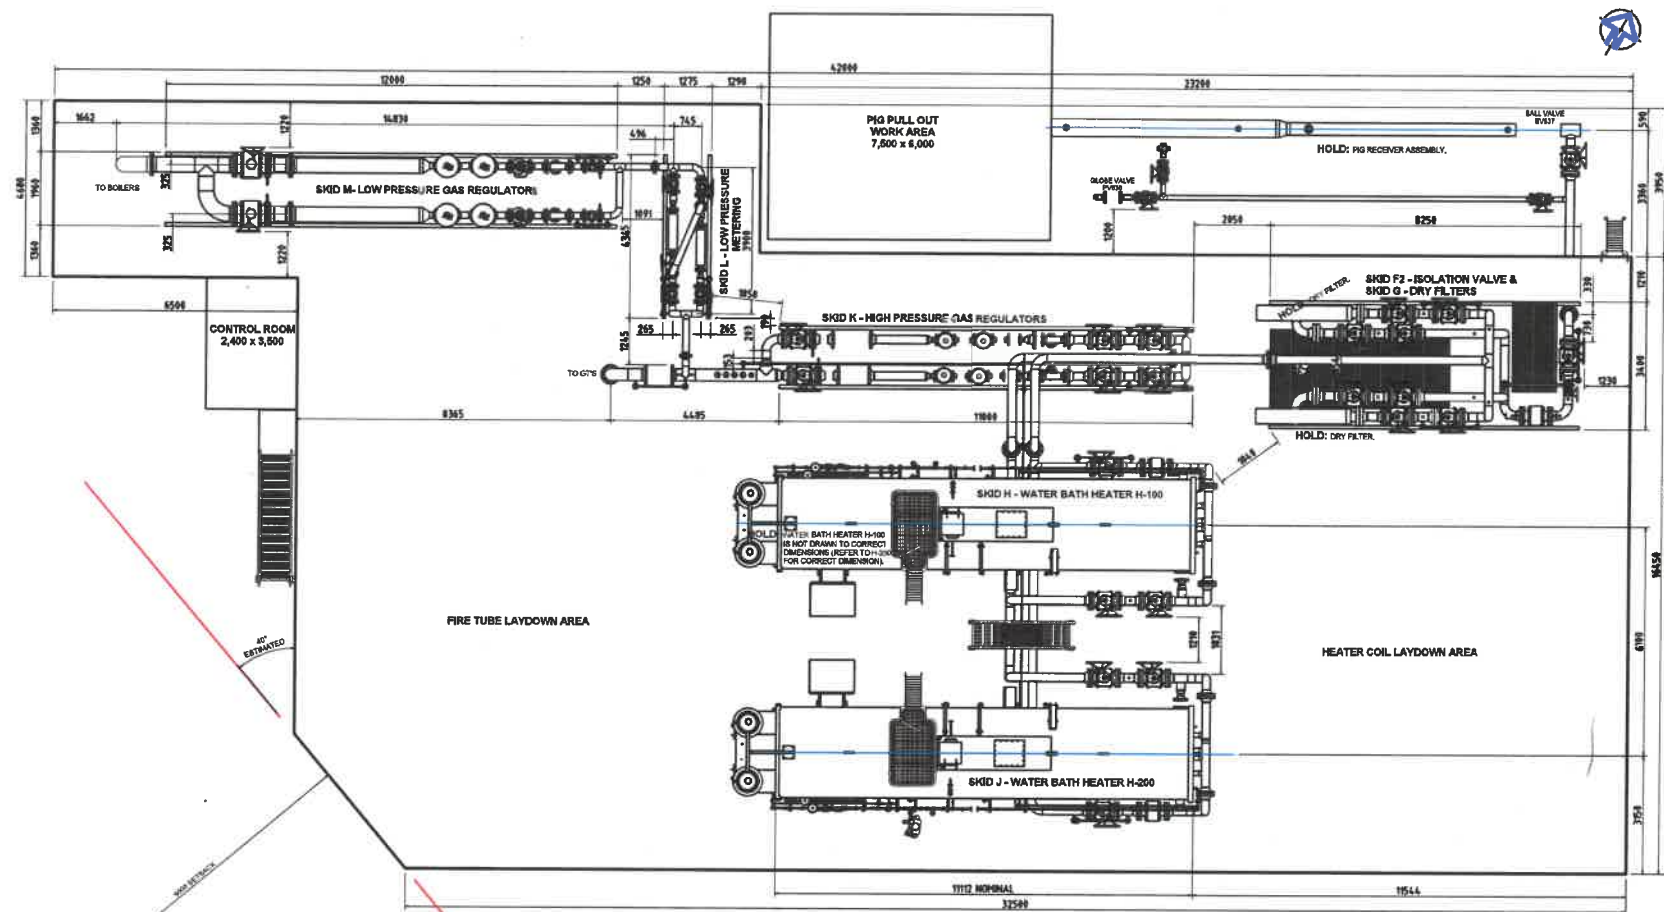


PLAN VIEW

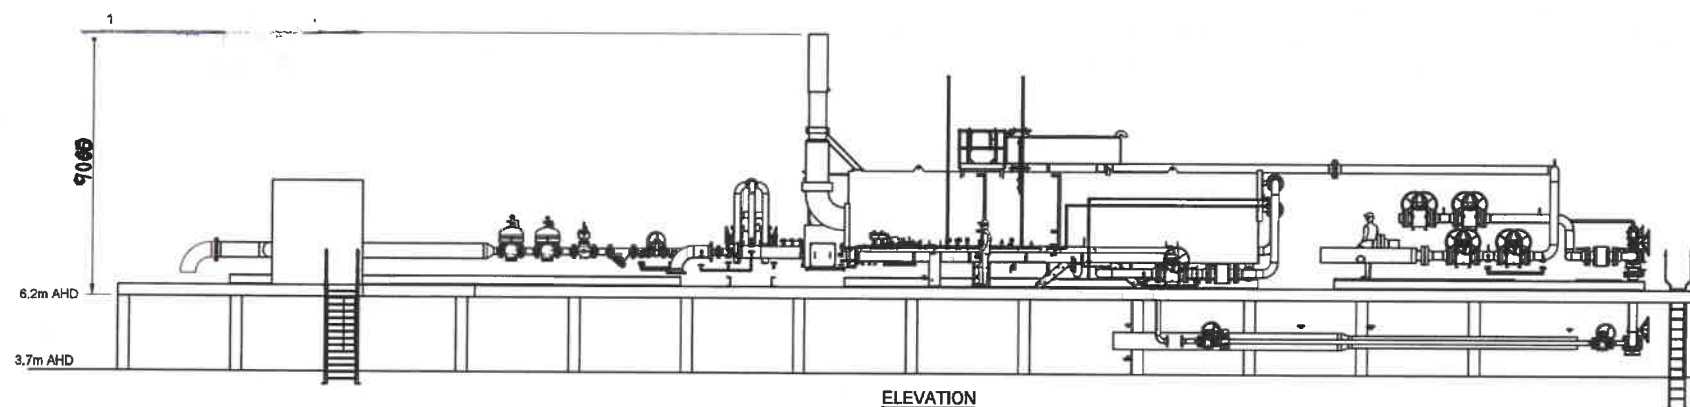

ELEVATION

EXISTING SURFACE LEVEL TO BE CONFIRMED DURING SURVEY

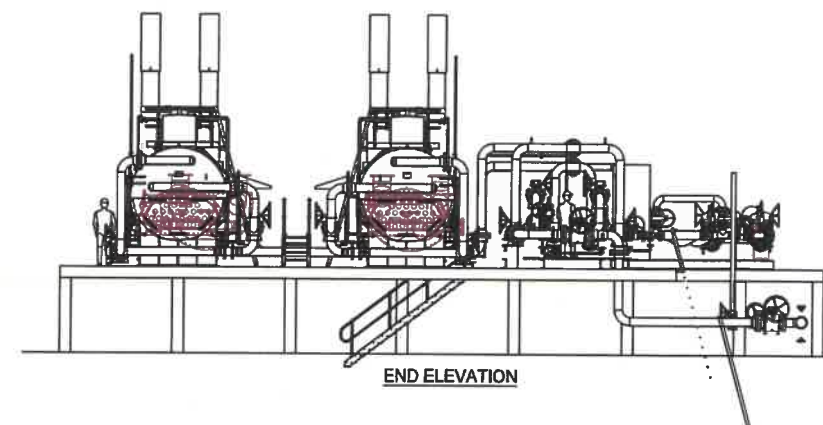

END ELEVATION

REV.	DATE	DRAWN	CHECKED	DESCRIPTIONS	PM	PDE	EDA	EDO
2	28-10-2021	TI		REVISED TO CLIENTS COMMENTS				
1	23-06-2021	D BELL		REVISED TO CLIENTS COMMENTS				
0	10.07.21	AWH	-	FOR TENDER				

GASCO
MELBOURNE AUSTRALIA
ACN 051 824 741 ABN 55 869 575 588
ENGINEERING DESIGN AND MANUFACTURING,
INDUSTRIAL HEATING AND PROCESS EQUIPMENT

TITLE
**PROPOSED LAYOUT
GAS PRESSURE LET DOWN STATION
NAP/MANILDRA**

Scale 1:80 Size A1 Job No P3792 Dwg No Q12982Q-G001A