


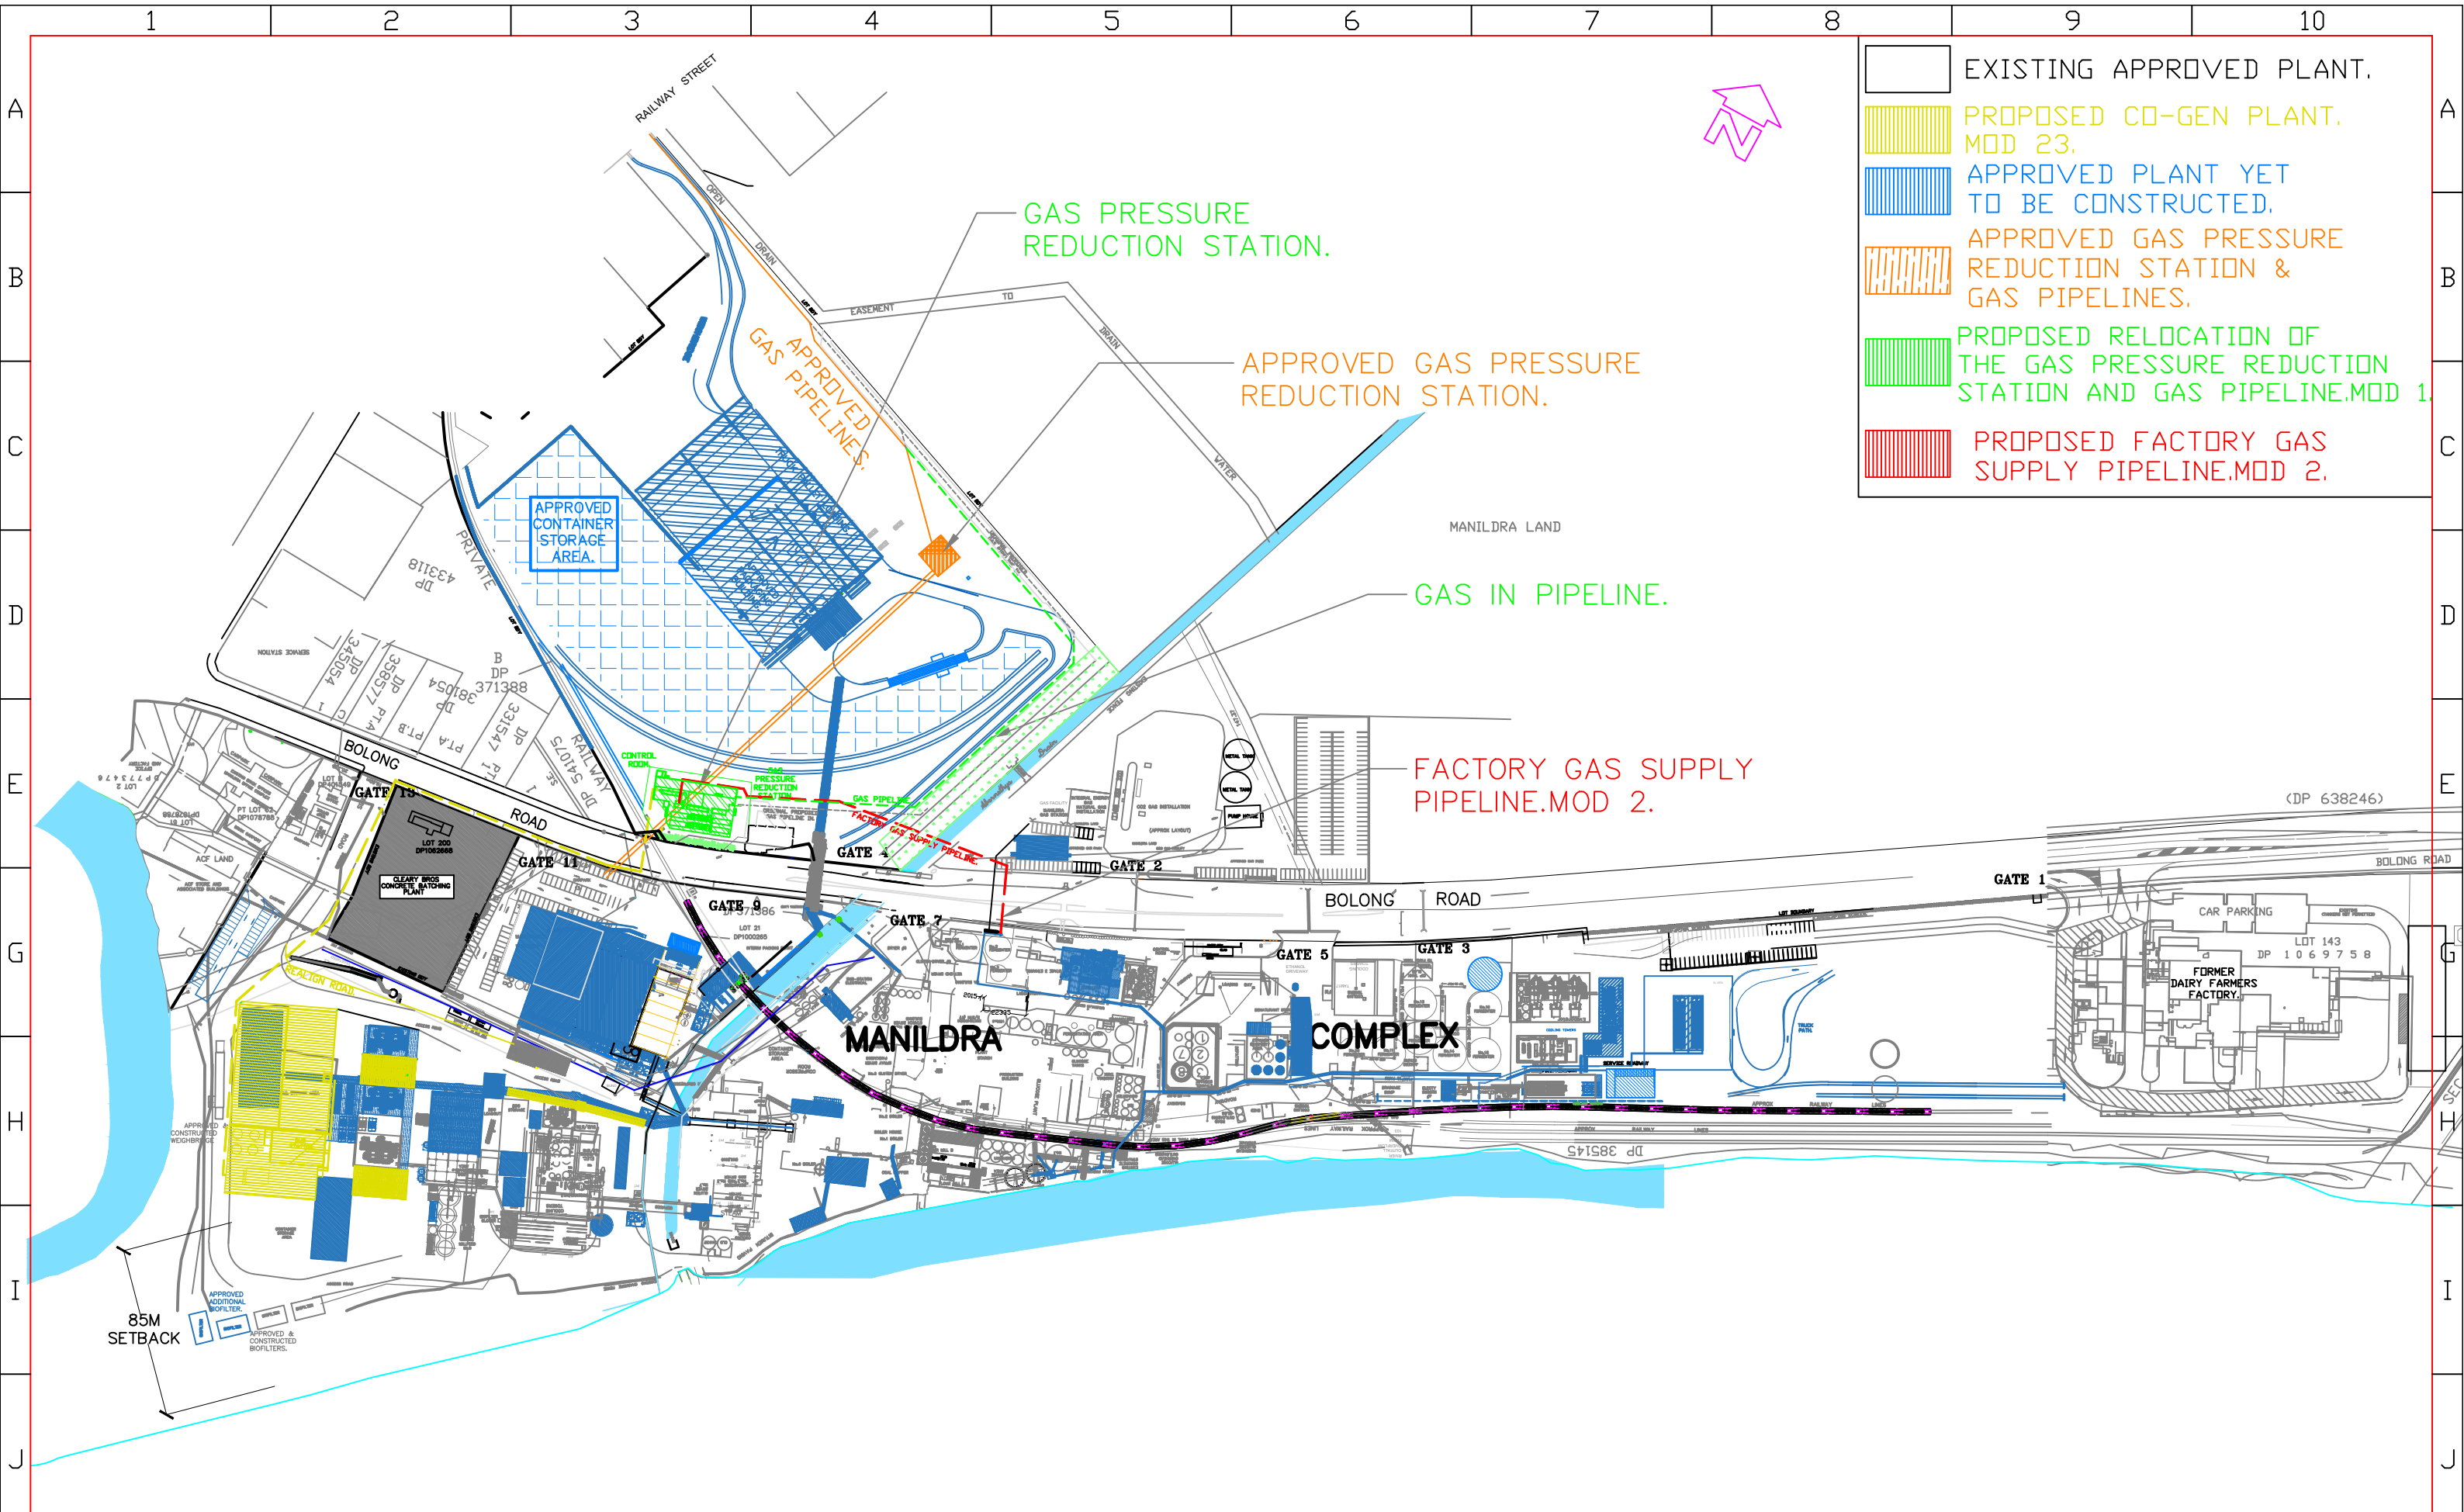

REV	ZONE	DETAILS	DRN	DATE	CHKD	APPD
P05	E5	Gas pipeline moved to 19m from creek bdy.	P.C.	17-12-21	B.H.	
P04	E3	Fence realigned.	P.C.	2-11-21	B.H.	
P03	E3	Station refined.	P.C.	27-10-21	B.H.	
P02	ALL	Low pressure realigned.	P.C.	06-10-21	B.H.	
P01	ALL	Mod 2.	P.C.	06-10-21	B.H.	




MANILDRA GROUP

100% AUSTRALIAN



THIS DRAWING IS A CONFIDENTIAL COMMUNICATION OF MANILDRA GROUP TO TAKE A COPY OR DISCLOSE TO A THIRD PARTY WITHOUT WRITTEN CONSENT CONSTITUTES AS AN INFRINGEMENT OF THE COPYRIGHT

DRAWN PC	DATE 06-10-21	SITE MANILDRA-SHOALHAVEN STARCHES PTY LTD	SHT SIZE A3
DESIGNED. PW	DATE	JOB TITLE NOWRA PLANT.	SHEET
CHKD SR	DATE	DWG TITLE GAS FACILITY.MOD 2.	OF
APPD BH	DATE	OVER ALL PLANT PLAN.	REV.
	SCALE 1:3000	PROJECT No. 7208A	DWG No. MN7297-100

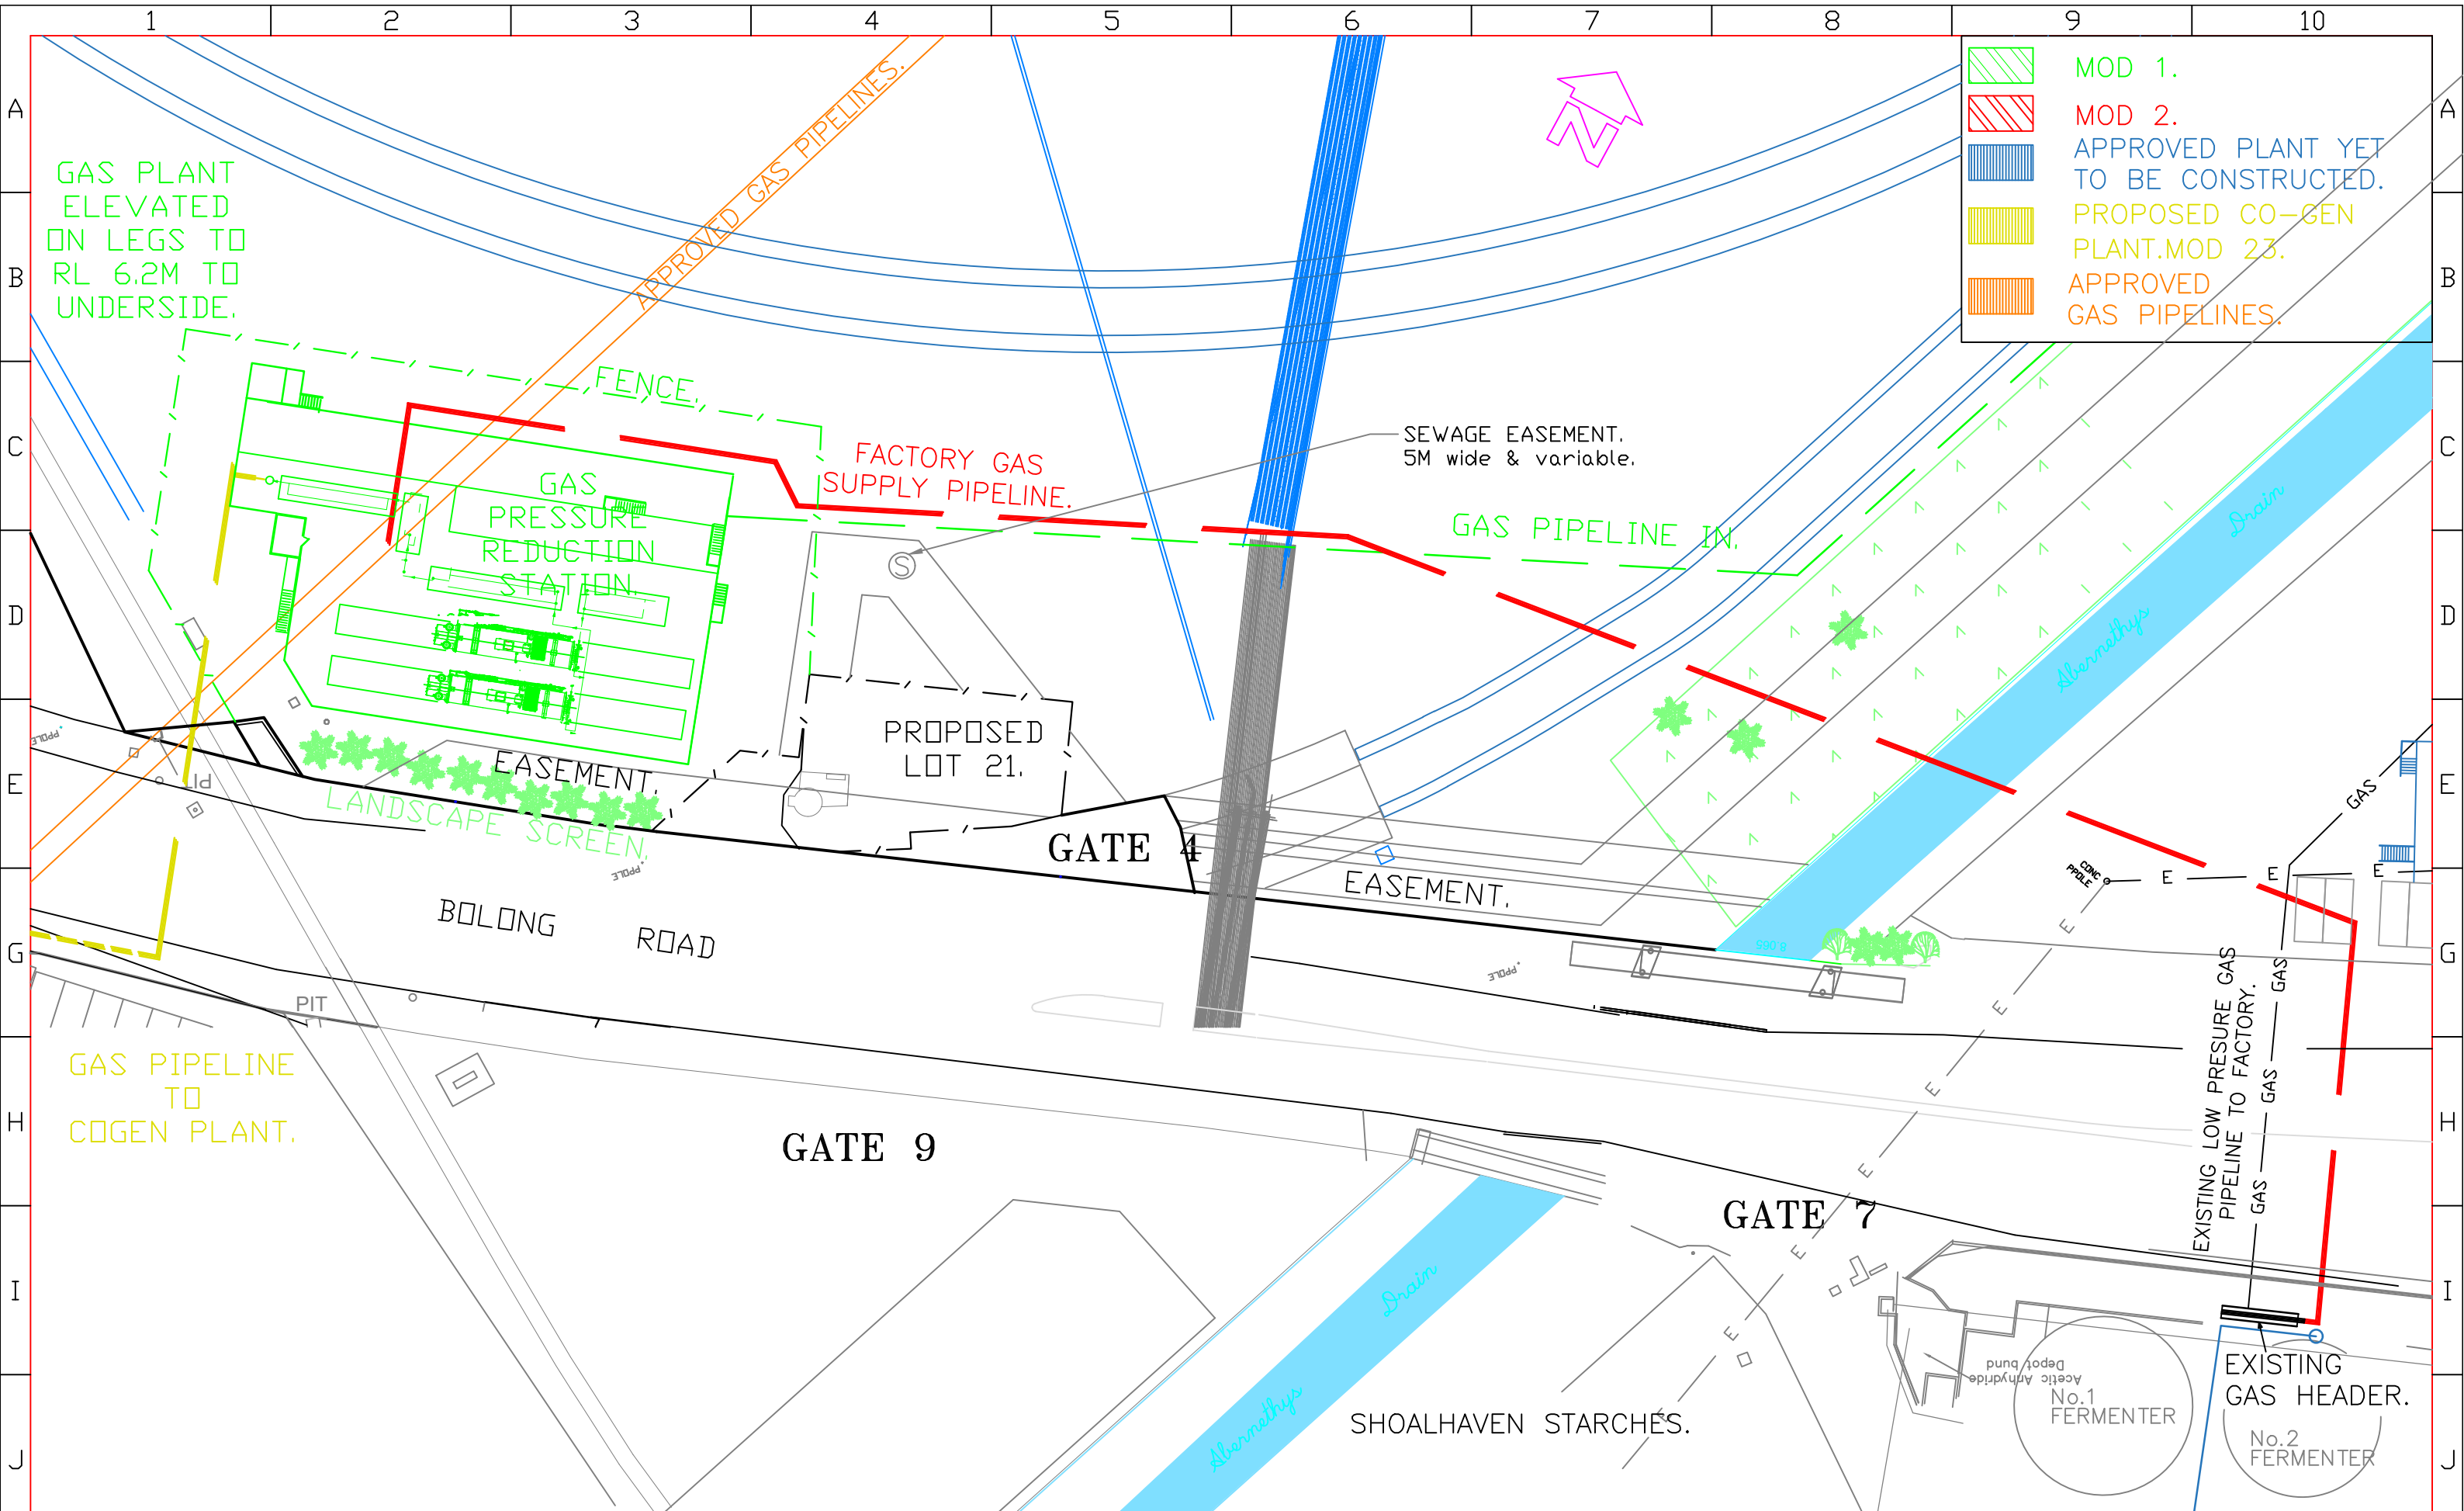

K	P06	G10	Gas line in setback was 15m from creek.	P.C.	17-12-21	B.H.
	P05	G5	Fence realigned.Lot 21 now proposed.	P.C.	3-11-21	B.H.
	P04	G5	Fence realigned.	P.C.	2-11-21	B.H.
	P03	ALL	Station refined lot boundary/easements defined. Station raised 500mm.	P.C.	27/10/21	B.H.
	P02	ALL	Low pressure realigned.	P.C.	6/10/21	B.H.
	P01	ALL	Mod 2.	P.C.	6/10/21	B.H.
	REV	ZONE	DETAILS	DRN	DATE	CHKD



MANILDRA GROUP
100% AUSTRALIAN



P.C.	DATE	SHOALHAVEN STARCHES.BOMADERRY.	A3
CHKD B.H.	06/10/21	DWG TITLE	
APPD	DATE	GAS FACILITY.MOD 2.	
SCALE 1:500		FACTORY GAS SUPPLY PIPELINE.SITE PLAN.	
PROJECT No.		7297	REV.
		MN7297-101	P06