


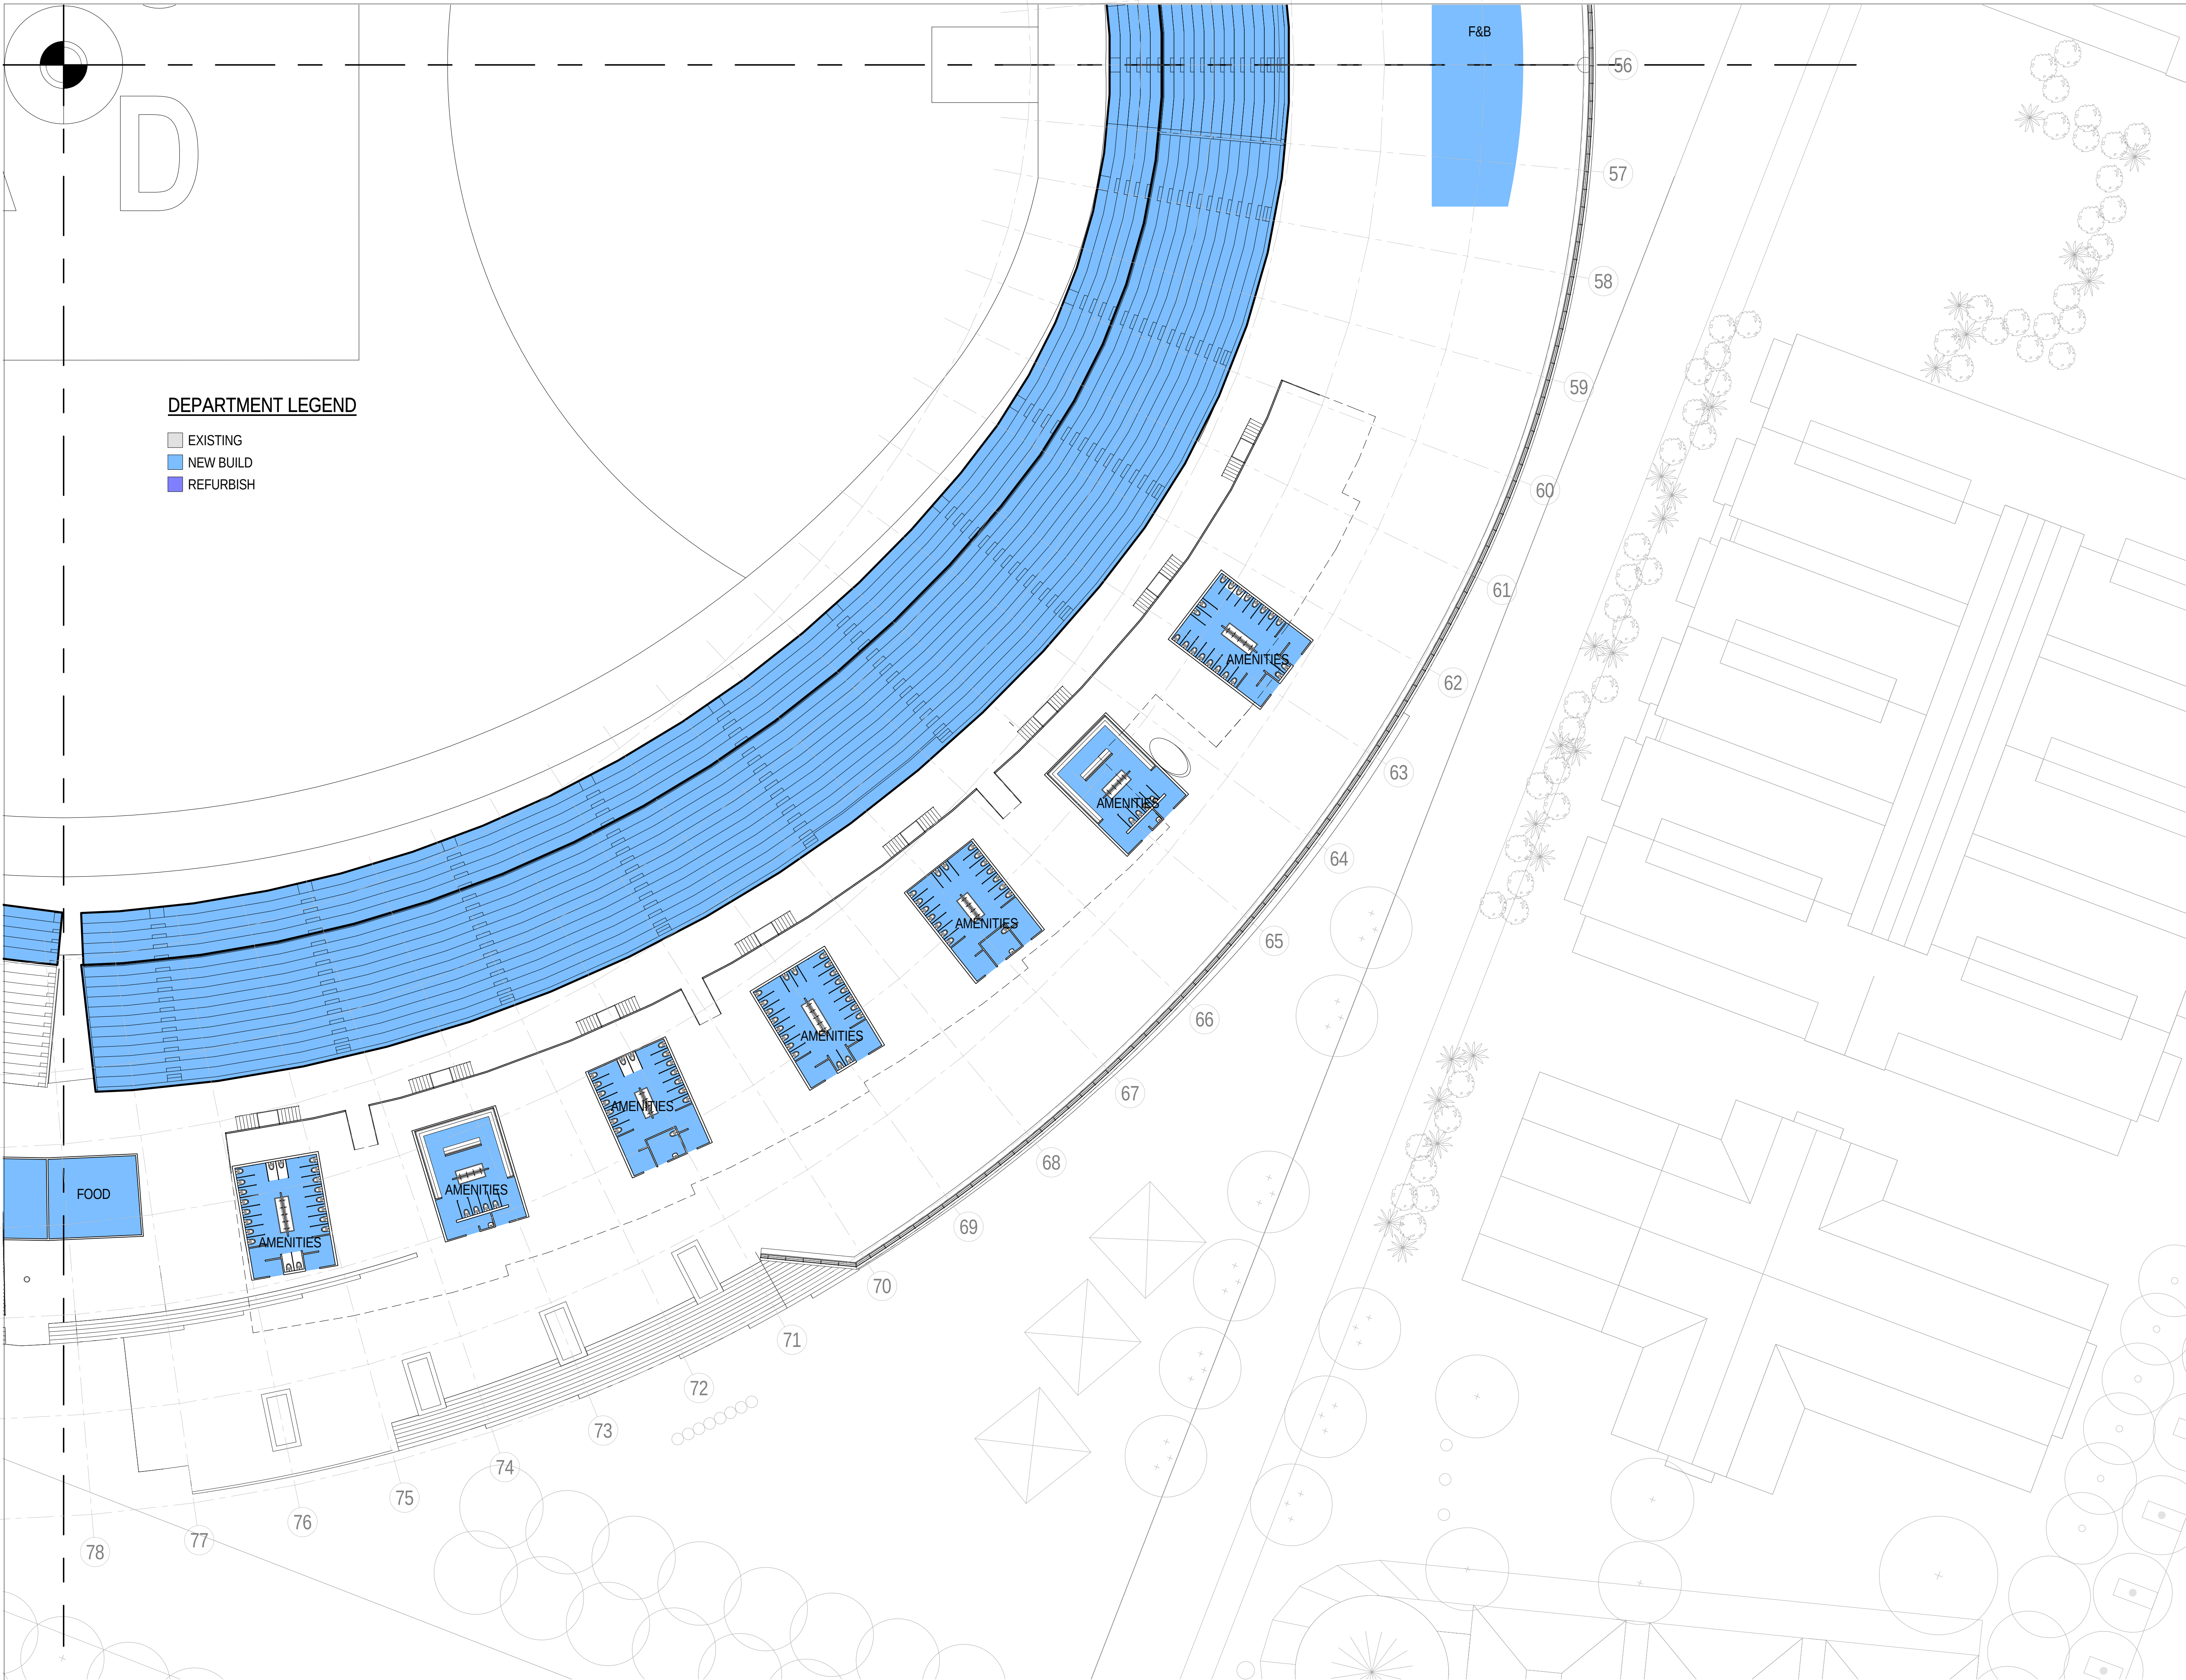

Client

Project Manager:

Architect:

ABIN 55 072 891 903
BRISBANE
 418 Adelaide Street,
 GPO Box 5290
 Brisbane QLD
 AUSTRALIA
 t: +61(0) 7 3839 9155
 f: +61(0) 7 3839 9188
 www.populous.com
 E-mail: sport.au@populous.com

Structural, Civil & Services Engineer

Cost Consultant:

Consultant:

Notes:

[illegible]

Disclaimer:
USE FIGURED DIMENSIONS ONLY DO NOT SCALE
FROM DRAWING CHECK & VERIFY ALL DIMENSIONS
ON SITE BEFORE FABRICATION OR SET OUT.

This drawing is diagrammatic and shows general arrangements. Any information including measurement of the works shall be taken from the documented dimensions on the architectural and structural drawings, working drawings by others and conditions on site. The works shall comply with the contract conditions and Statutory Regulations.

All rights reserved. This work is copyright and cannot be reproduced or copied in any form or by any means graphic, electronic or mechanical, including photocopying without the written permission of Populus architects in respect of the copyright, expressed or implied, to use document for any purpose whatsoever is restricted to the terms of the agreement or implied agreement between Populus and the instructing party.

Project:
SYDNEY SHOW
GROUNDS

SHEET TITLE:

Level 2 Floor Plan - Quadrant D (Stage 1)

MASTER SITE NO:	CLIENT REF. NO:
PROJECT NO: 10-7164-00	DATE: Sept. 2010
DRAWN BY: DG	APPROVED BY: WC

SCALE: METRES		
PHASE:	DRAWING No:	REV:
SD	AS.03.205	C