



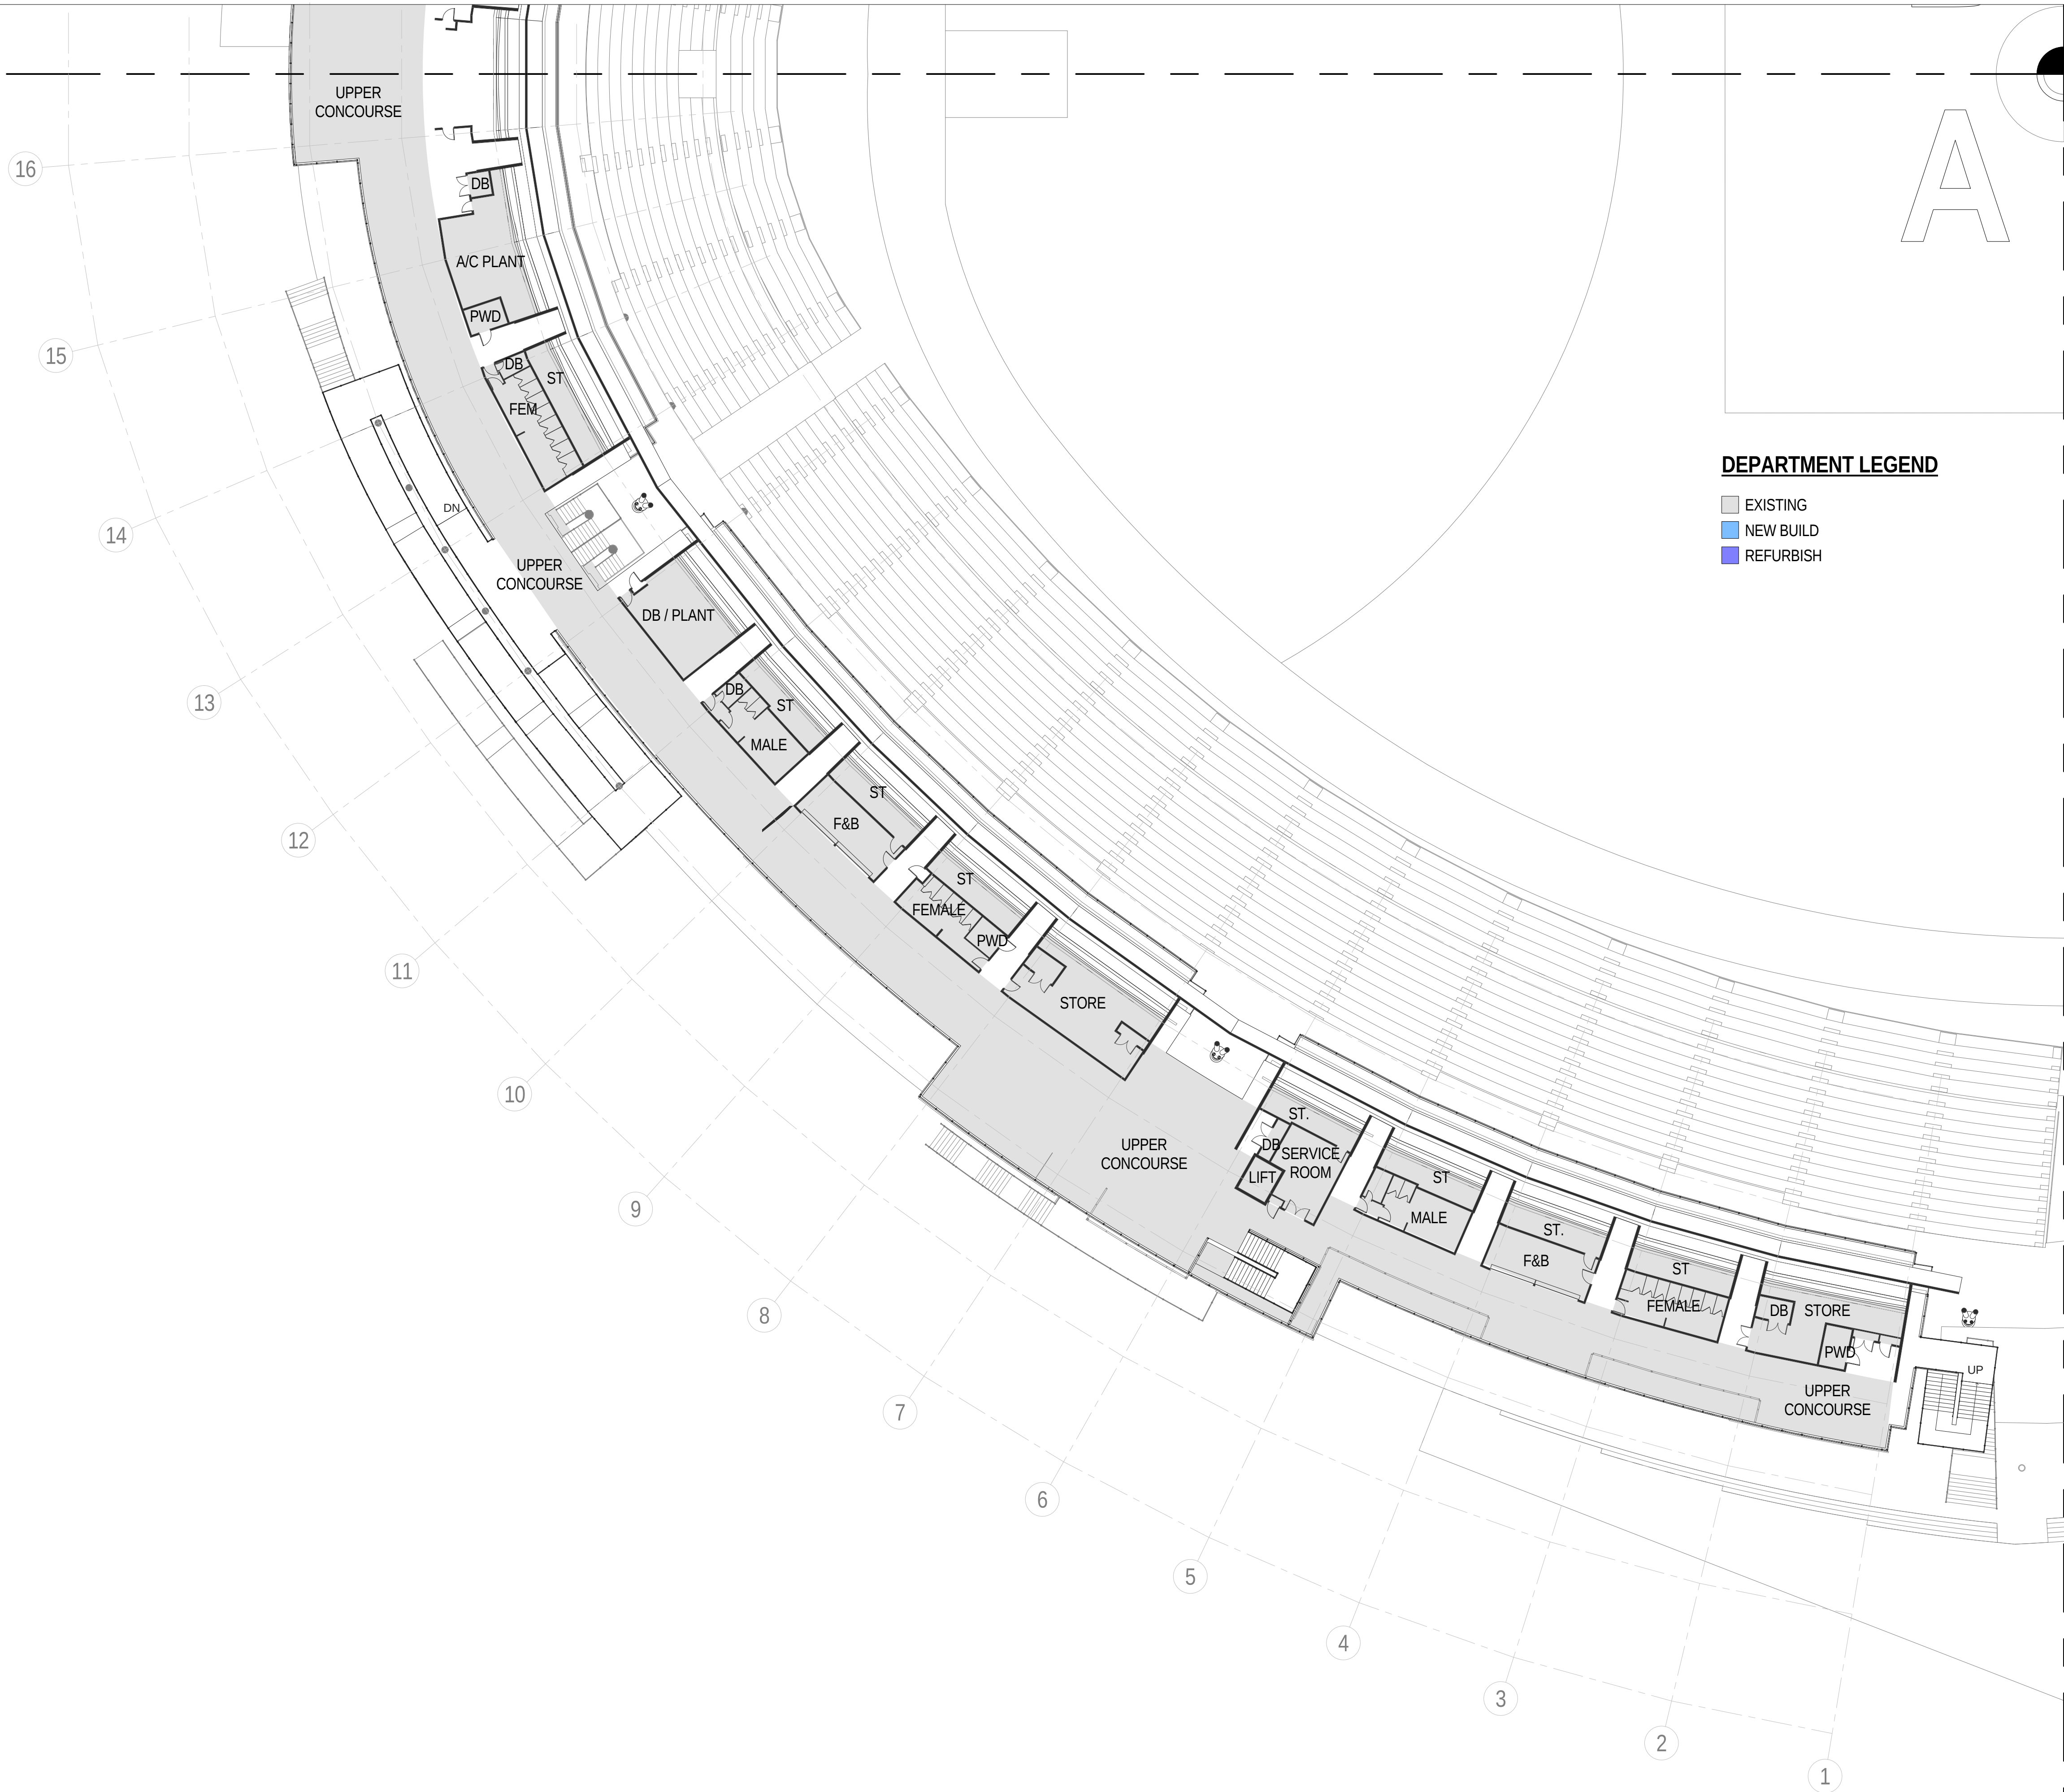

DEPARTMENT LEGEND

- EXISTING
- NEW BUILD
- REFURBISH

Key Plan:

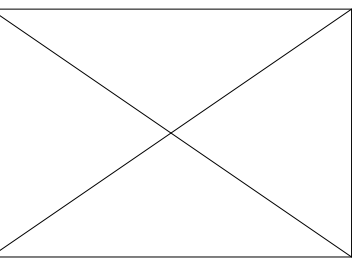

Client:

Project Manager:

Architect:

POPULOUS™

418 Adelaide Street,  
GPO Box 5290  
Brisbane QLD  
AUSTRALIA  
T: +61(0) 7 3839 9155  
F: +61(0) 7 3839 9188  
E-mail: sport.au@populous.com  
www.populous.com

Structural, Civil & Services Engineer:

Cost Consultant:

Consultant:

Notes:

REVISIONS

| ISSUE | DATE       | DESCRIPTION     |
|-------|------------|-----------------|
| A     | 28-09-2010 | FOR INFORMATION |
| B     | 18-10-2010 | FOR INFORMATION |
| C     | 25-10-2010 | FOR INFORMATION |

Disclaimer:  
USE FIGURED DIMENSIONS ONLY DO NOT SCALE  
FROM DRAWING CHECK & VERIFY ALL DIMENSIONS  
ON SITE BEFORE FABRICATION OR SET OUT.

This drawing is diagrammatic and shows general arrangements. Any information involving measurement of the works shall be taken from documented dimensions on the architectural and structural drawings, workshop drawings by others and conditions on site. The works shall comply with the contract conditions and Statutory Regulations.  
All rights reserved. This work is copyright and cannot be reproduced or copied in any form or by any means graphic, electronic or mechanical, including photocopying without the written permission of Populous architects in association. Any licence expressed or implied to use this document for any purpose whatsoever is restricted to the terms of the agreement or implied agreement between Populous and the instructing party.

Project:  
SYDNEY SHOW  
GROUNDS

SHEET TITLE:  
Level 4 Floor Plan - Quadrant B (Stage 1)

MASTER SITE NO:

CLIENT REF. NO:

PROJECT NO:

DATE:

10-7164-00

Sept. 2010

DRAWN BY:

APPROVED BY:

DG

WC

SCALE:

0 5 10 15 20 25 30 35 40 45 50 55 60 65 70 75 80 85 90 95 100

SCALE 1:200

PHASE:

DRAWING NO:

REV:

SD

AS.03.403

C