


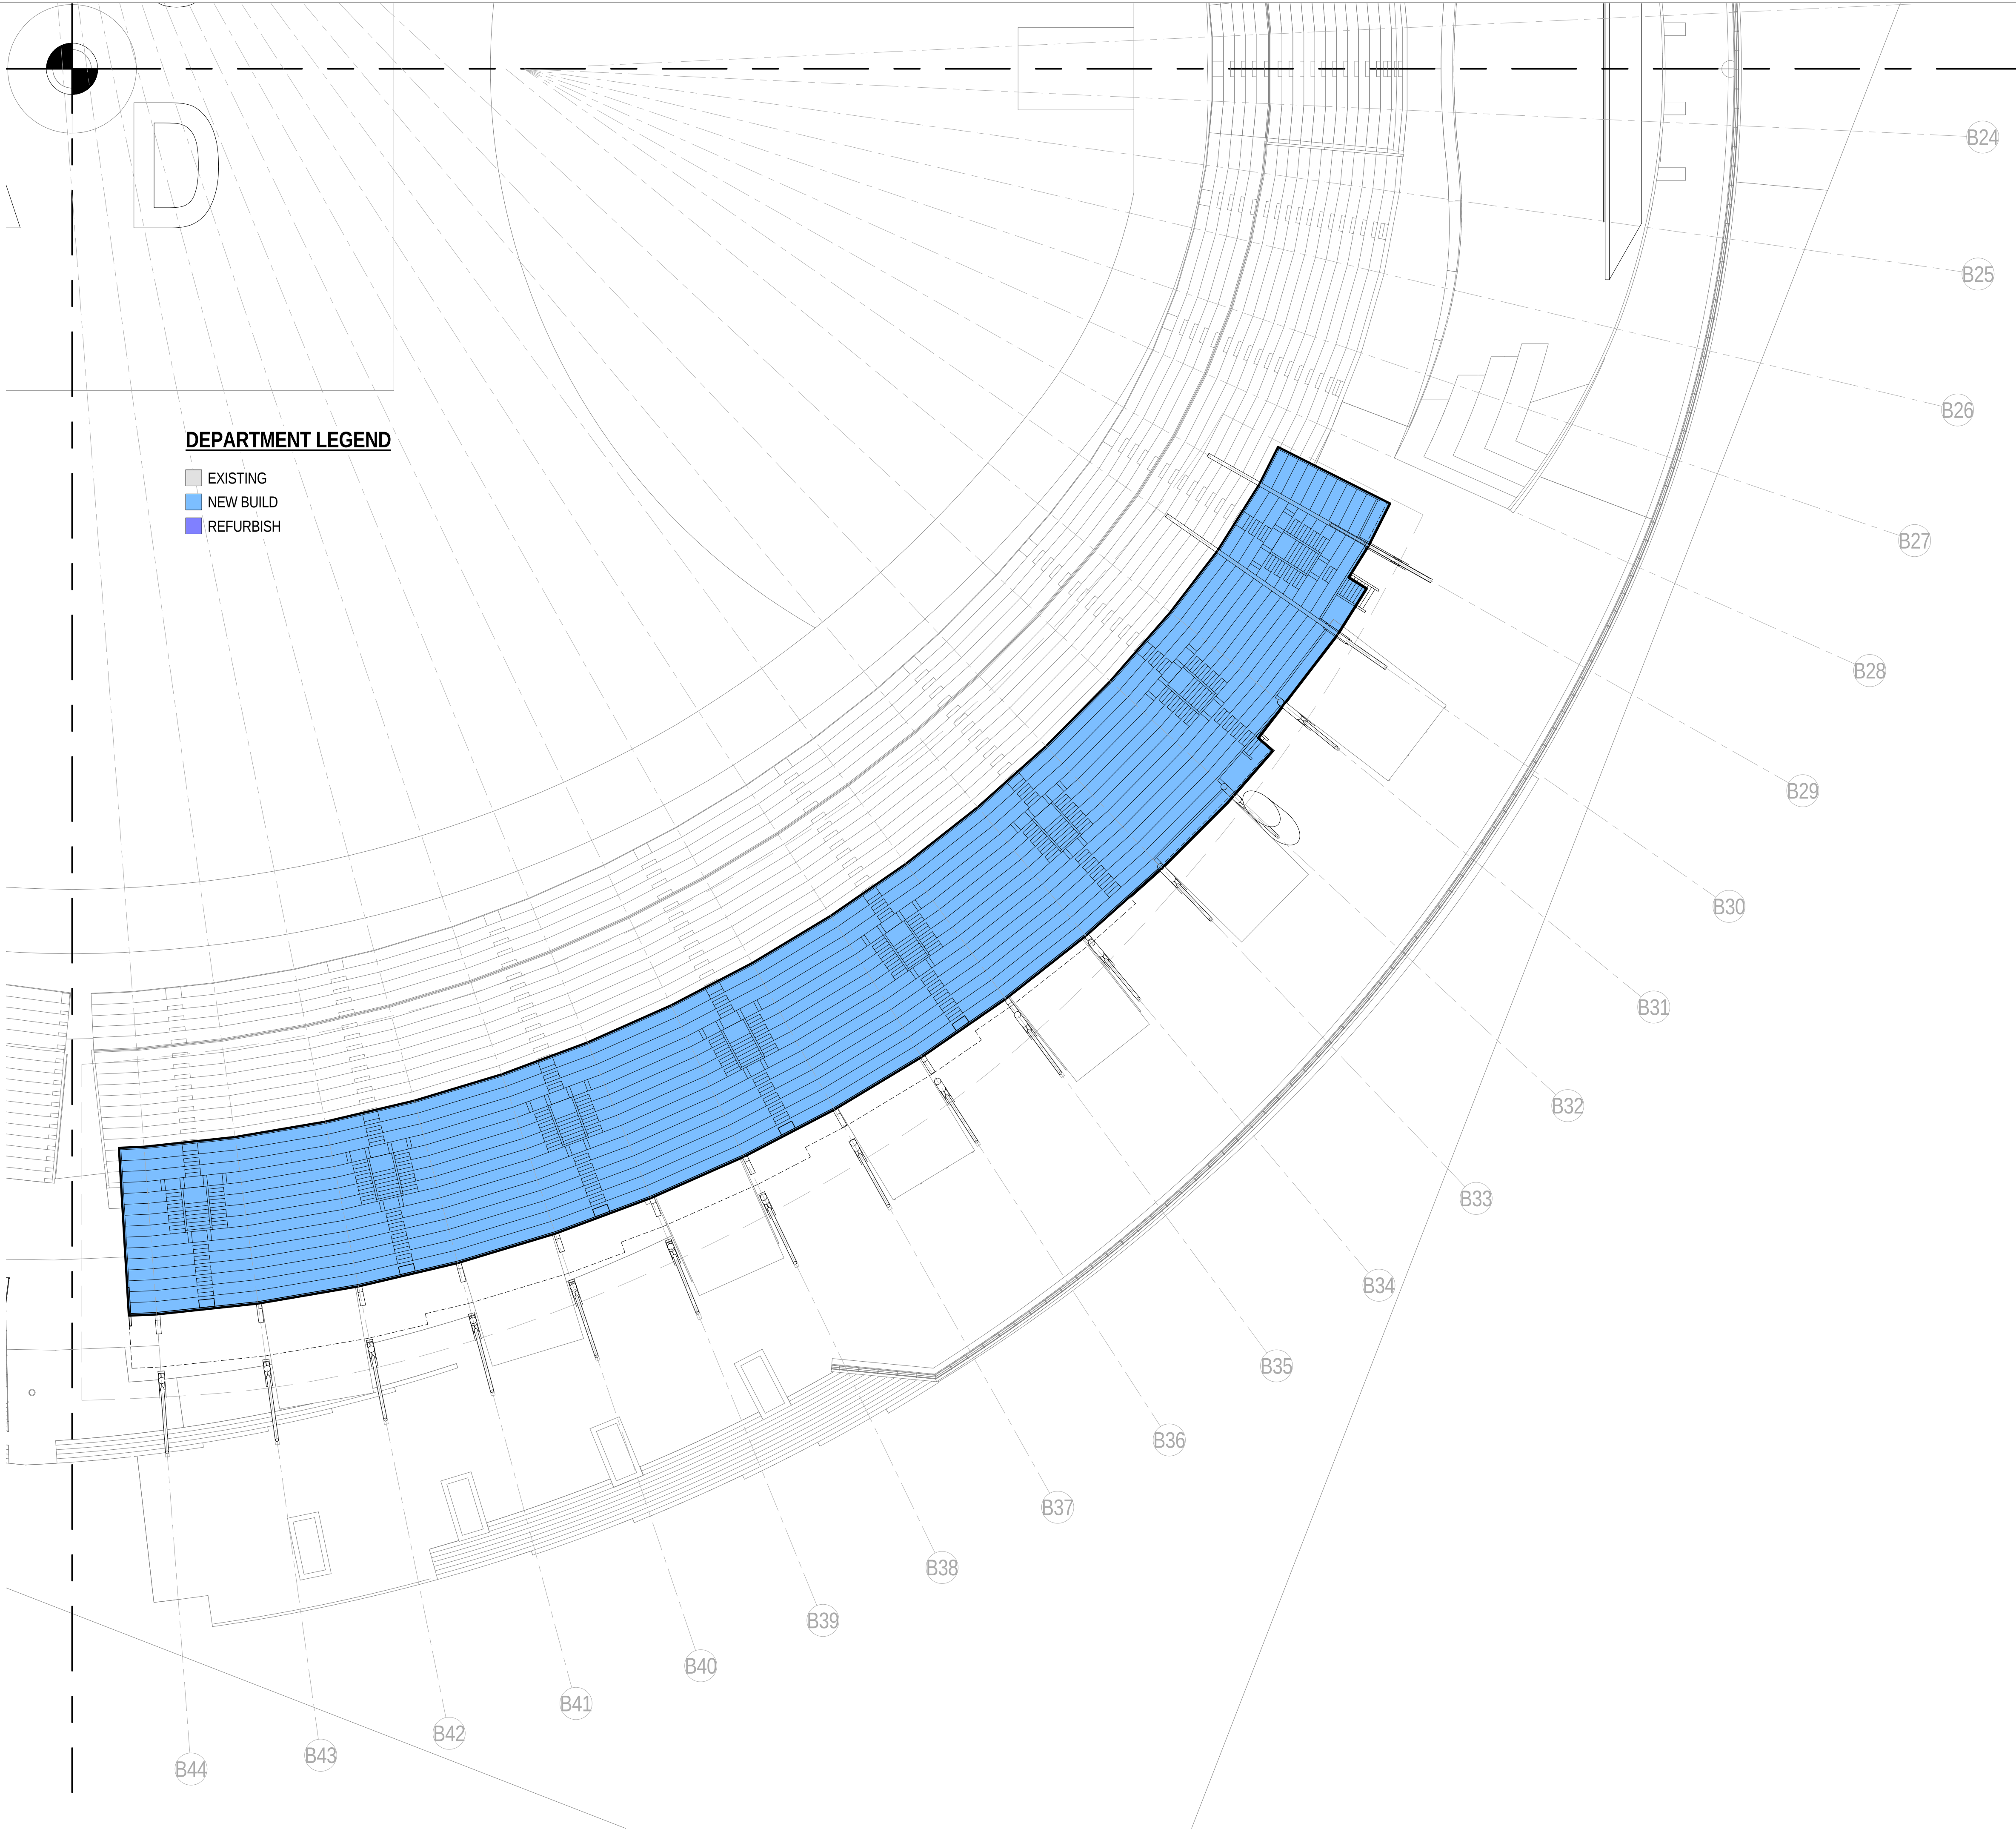

Project Manager:

architect:

POPULOUS™

ABN 55 072 992 963

BRISBANE

418 Adelaide Street,
GPO Box 5290
Brisbane QLD
AUSTRALIA

t: +61(0) 7 3839 9155
t: +61(0) 7 3839 9188

www.populous.com
E-mail: sport.au@populous.com

structural, Civil & Services Engineer:

Cost Consultant:

consultant:

[illegible]

Disclaimer:
 USE FIGURED DIMENSIONS ONLY DO NOT SCALE
 FROM DRAWING CHECK & VERIFY ALL DIMENSIONS
 ON SITE BEFORE FABRICATION OR SET OUT.

This drawing is a diagrammatic and shows general arrangements. Any information involving measurement of the works shall be taken from documented dimensions on the architectural and structural drawings, working drawings by others and conditions on site. The works shall comply with the contract conditions and Statutory Regulations.

All rights reserved. This work is copyright and cannot be reproduced or copied in any form or by any means graphic, electronic or mechanical, including photocopying, recording, or by any information storage and retrieval system without the prior written permission of the Populous architects in association. Any licence, expressed or implied, to use this document for any purpose whatsoever is restricted to the terms of the agreement or implied agreement between Populous and the instructing party.

Project:
SYDNEY SHOW
GROUNDS

SHEET TITLE:

Level 4 Floor Plan - Quadrant D
(Stage 1a & Stage 2)

MASTER SITE NO:	CLIENT REF. NO:
PROJECT NO: 10-7164-00	DATE: Sept. 2010
DRAWN BY: DG	APPROVED BY: WC



PHASE:	DRAWING No:	REV:
SD	AS.03.413	C