


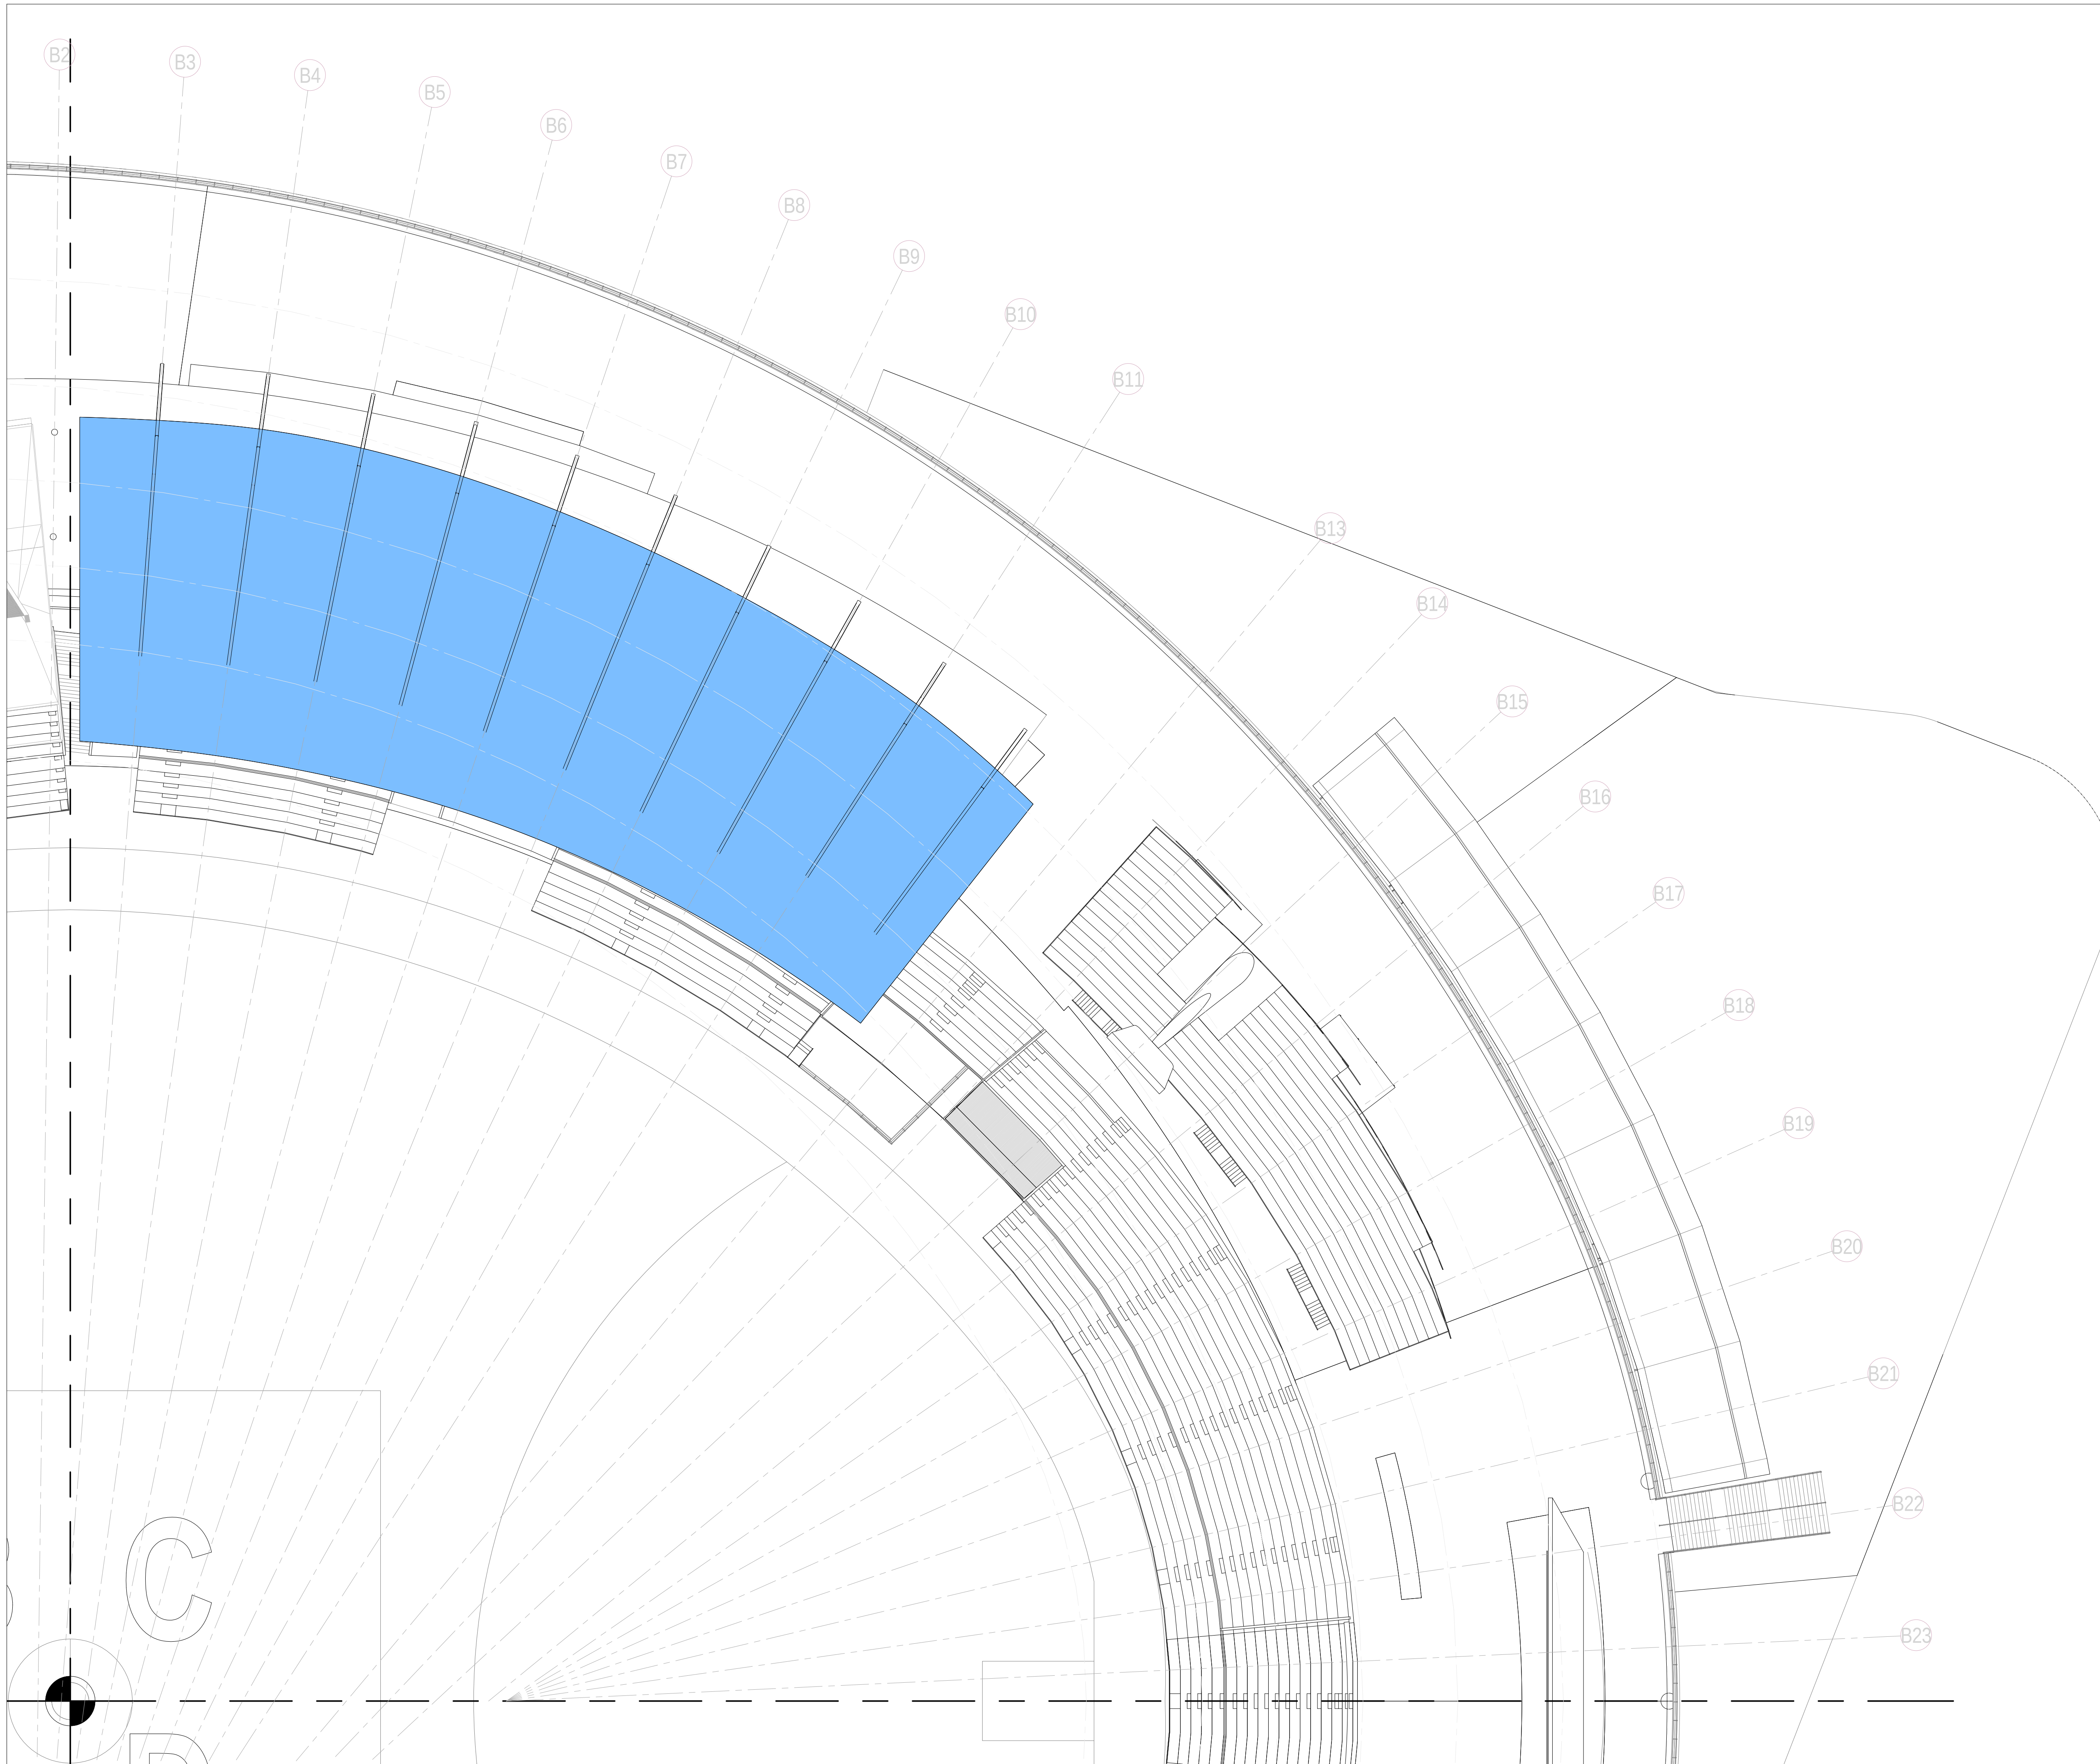

Project Manager:

BRISBANE
418 Adelaide Street,
GPO Box 5290
Brisbane QLD
AUSTRALIA
t: +61(0) 7 3839 9155
f: +61(0) 7 3839 9188
www.populous.com
E-mail: sport.au@populous.com

Cost Consultant

Notes

Disclaimer:
 USE FIGURED DIMENSIONS ONLY DO NOT SCALE
 FROM DRAWING CHECK & VERIFY ALL DIMENSIONS
 ON SITE BEFORE FABRICATION OR SET OUT.
 This drawing is diagrammatic and shows general arrangements. Any
 information involving measurement of the works shall be taken from
 documented dimensions on the architectural and structural drawings,
 working drawings by others and conditions on site. The works shall comply
 with the contract conditions and Statutory Regulations.
 All rights reserved. This work is Copyright and cannot be reproduced or copied
 in any form or by any means graphic, electronic or mechanical, including
 photocopying, recording, or by any information permit system. No architect is
 responsible. Any licence, expressed, implied, or use this document for any
 purpose whatsoever is restricted to the terms of the agreement or implied
 agreement between Populus and the instructing party.

SHEET TITLE:
Roof Plan - Quadrant C (Stage 1)

SCALE: 1:250

NETRES 5 10 12.5

DRAWING SCALE

PHASE: SD

DRAWING No: AS.03.504

REV: A