


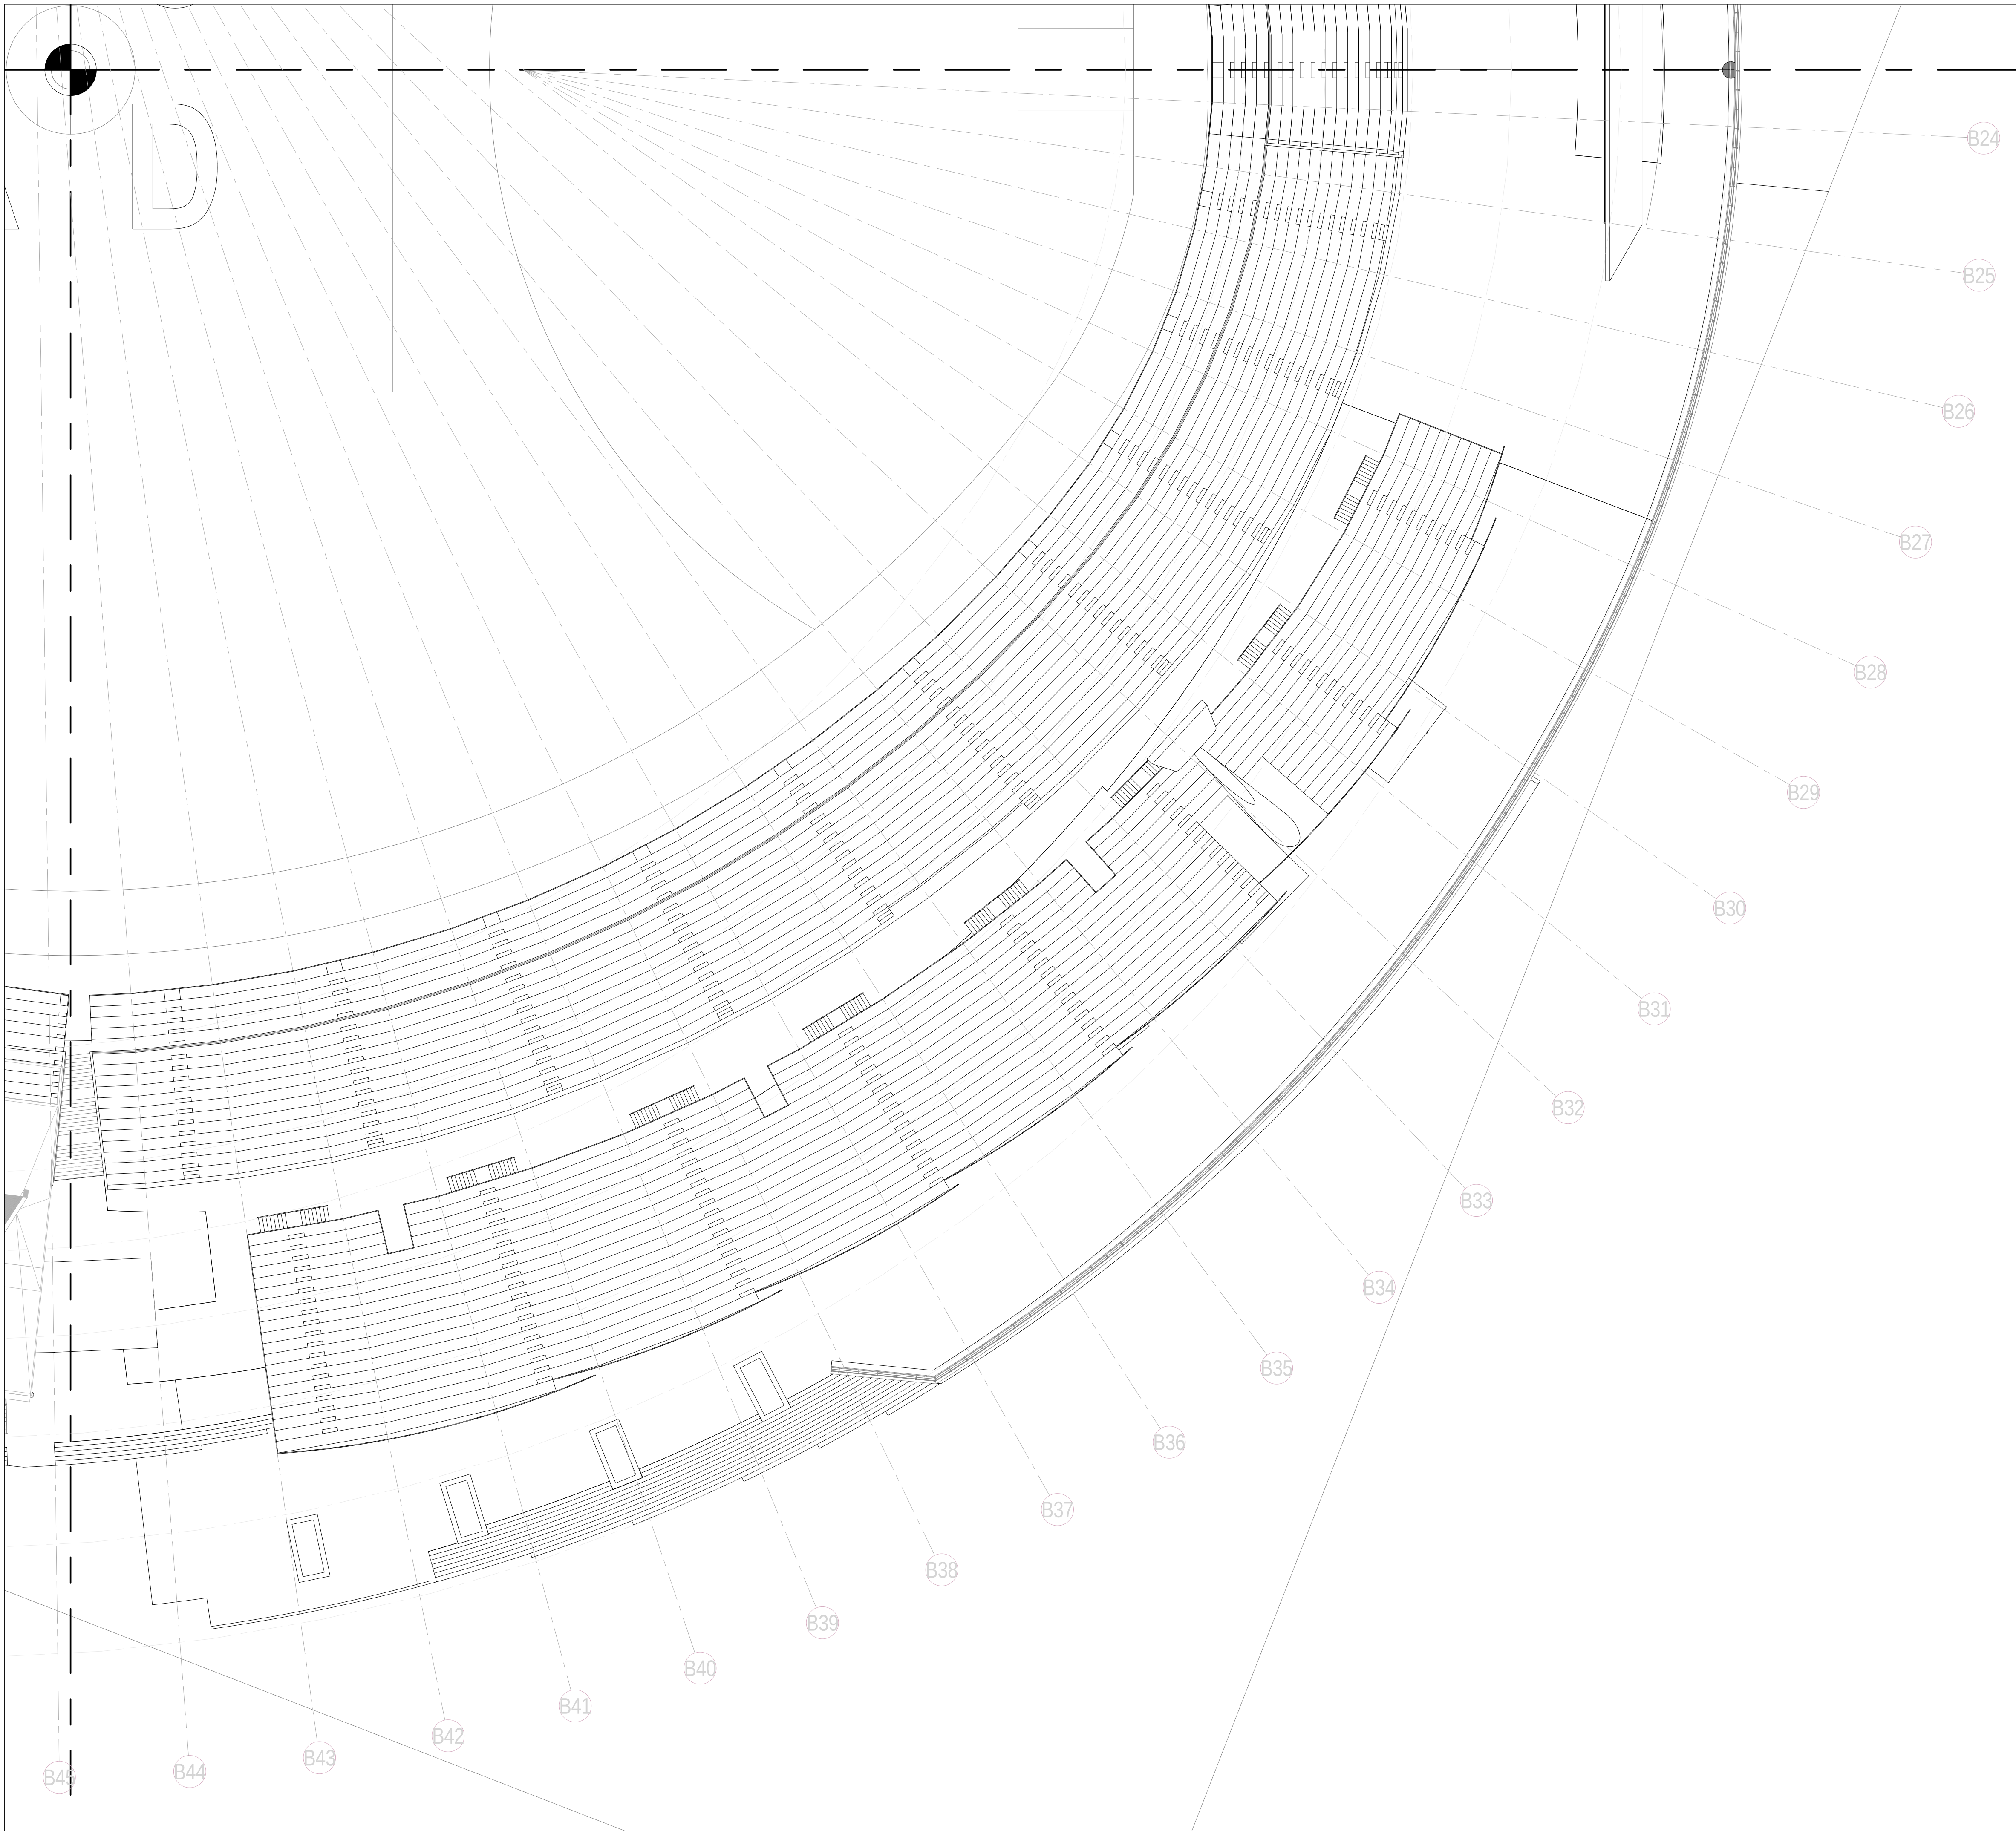

Project Manager:

BRISBANE
418 Adelaide Street,
GPO Box 5290
Brisbane QLD
AUSTRALIA
t: +61(0) 7 3839 9155
f: +61(0) 7 3839 9188
www.populous.com
E-mail: sport.au@populous.com

Cost Consultant

Consultant:

Notes

[illegible]

Disclaimer:
USE FIGURED DIMENSIONS ONLY DO NOT SCALE
FROM DRAWING CHECK & VERIFY ALL DIMENSIONS
ON SITE BEFORE FABRICATION OR SET OUT.

This drawing is diagrammatic and shows general arrangements. Any information including measurement of the works shall be taken from documented dimensions on the architectural and structural drawings, working drawings by others and conditions on site. The works shall comply with the contract conditions and Statutory Regulations.

All rights reserved. This work is copyright and cannot be reproduced or copied in any form or by any means graphic, electronic or mechanical, including photocopying without the written permission of Populous architects in writing. Any liability, expressed or implied, to use document for any purpose whatsoever is restricted to the terms of the agreement or implied agreement between Populous and the instructing party.

SHEET TITLE:
Roof Plan - Quadrant D (Stage 1)

SCALE:

© Copyright POPULOUS™ 2010 22/10/2010 9:51:11 AM