


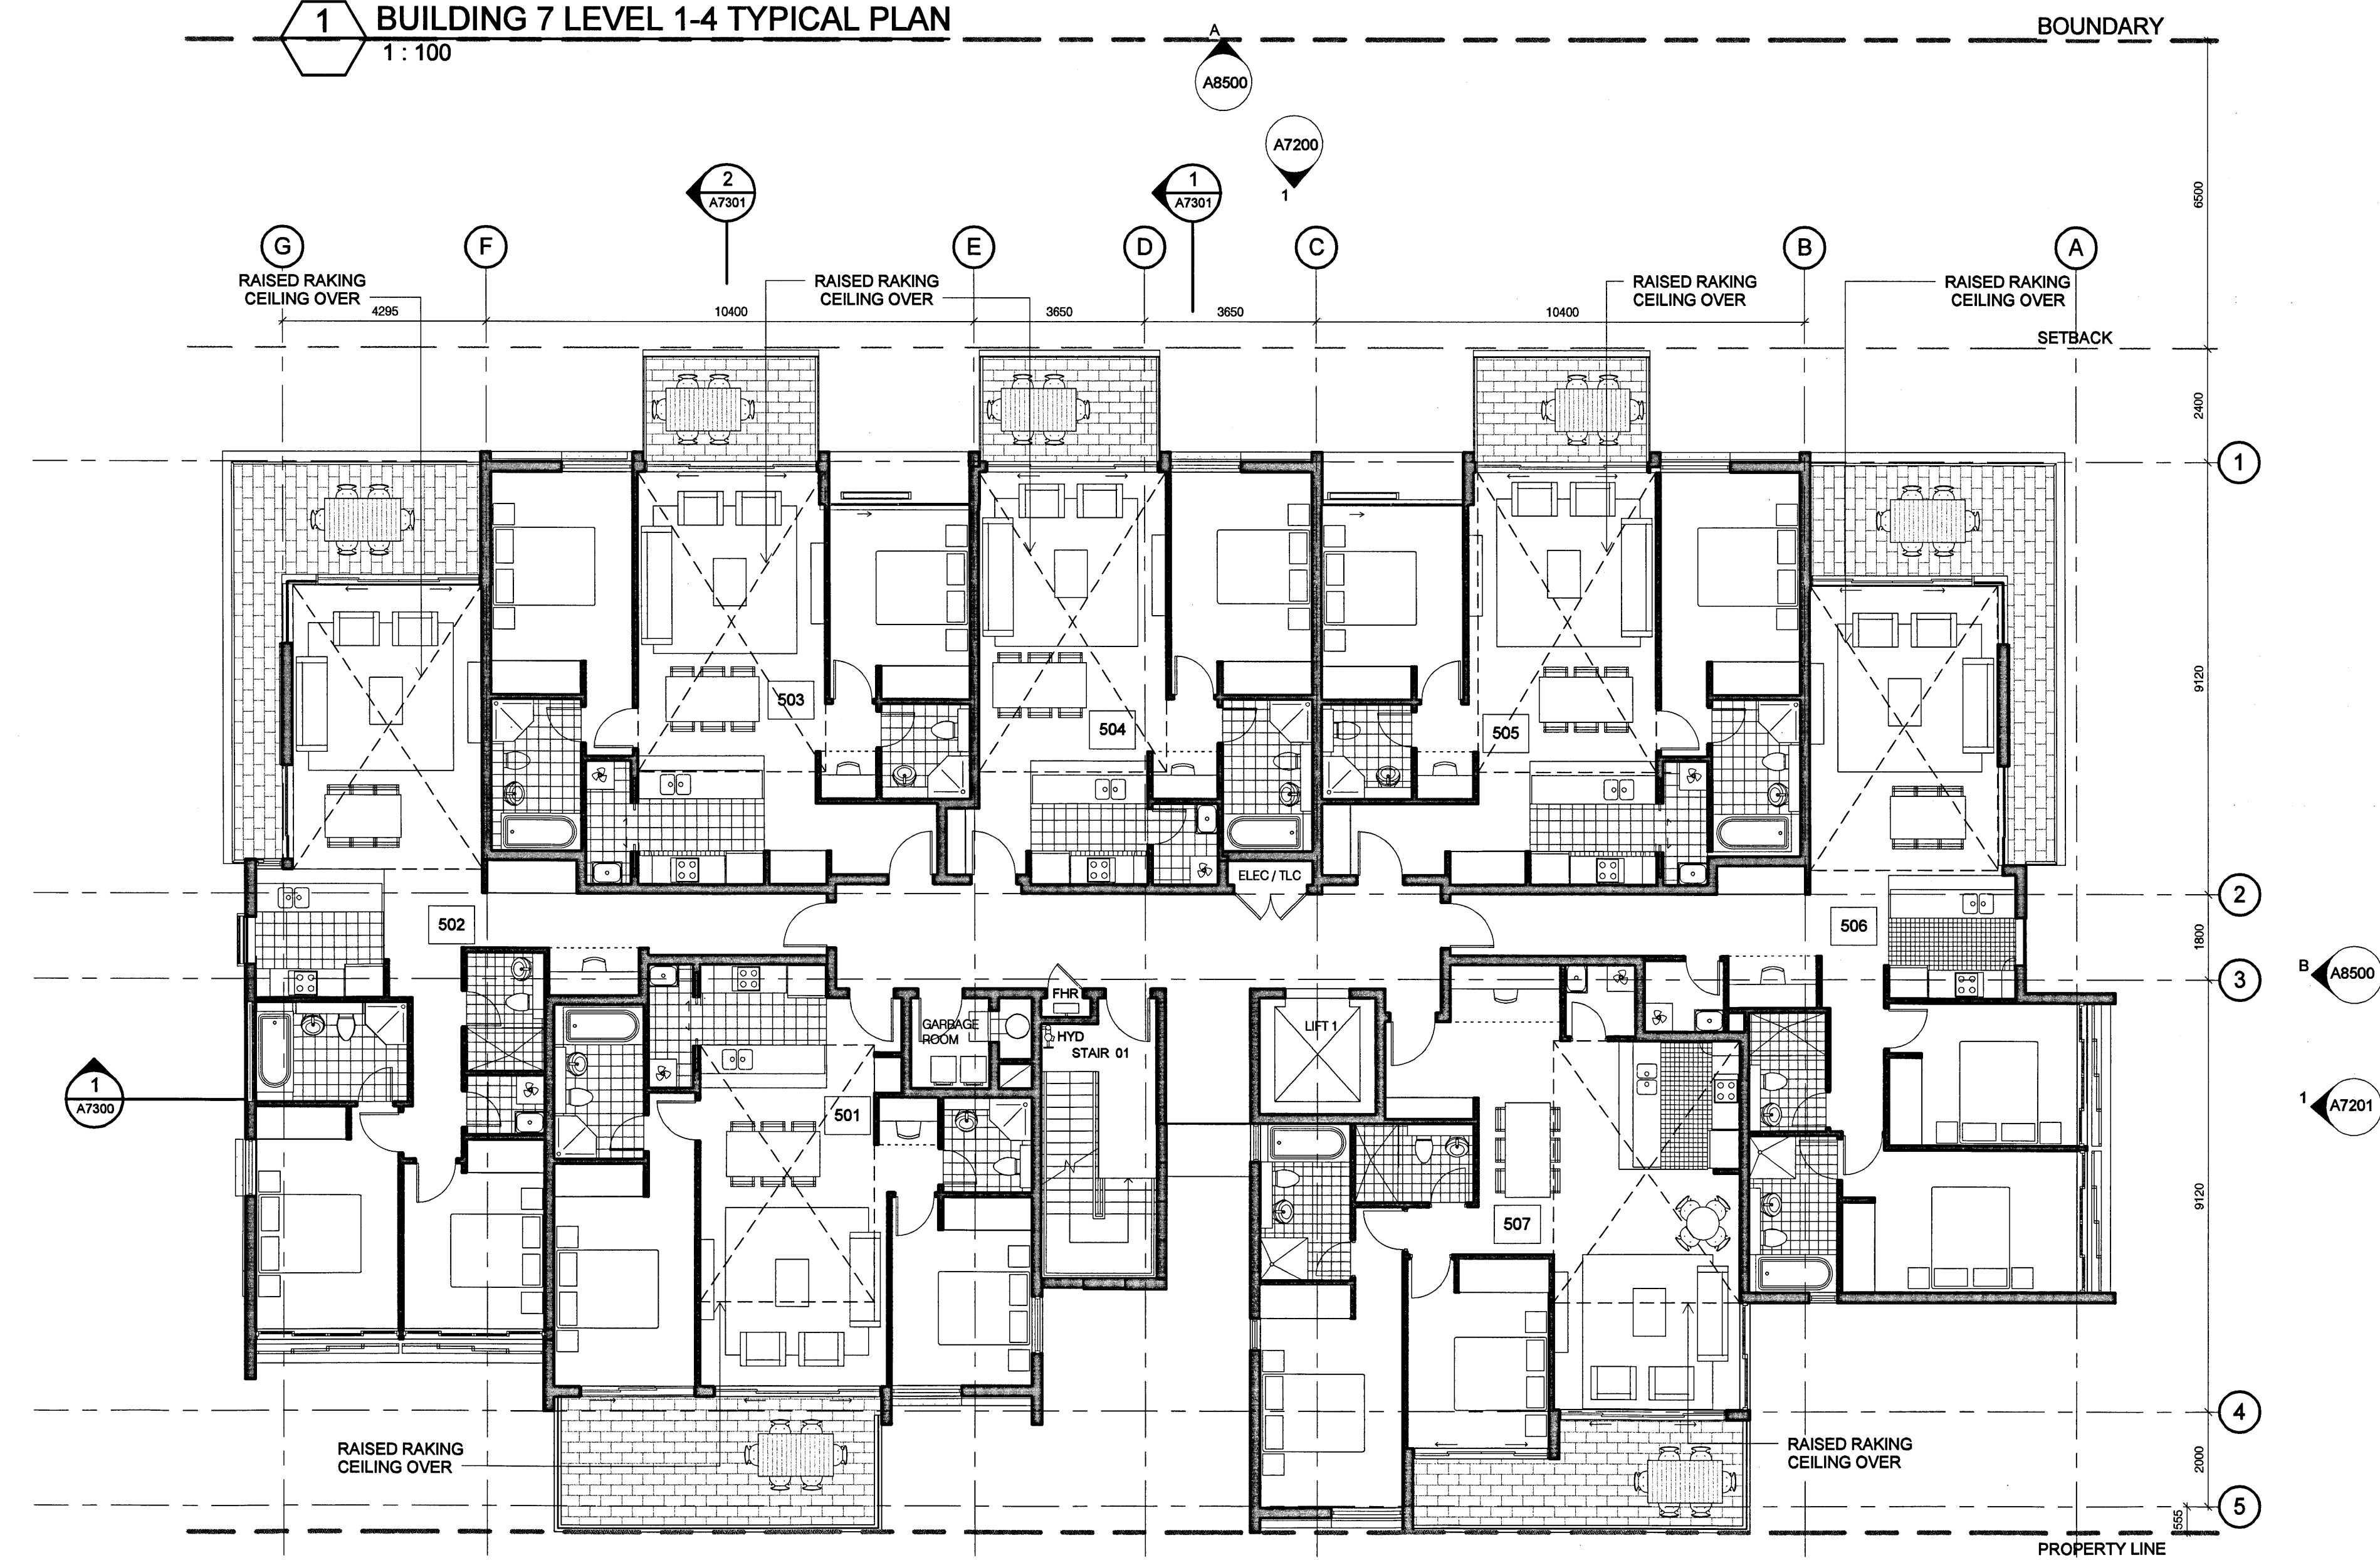

1 BUILDING 7 LEVEL 1-4 TYPICAL PLAN
1:100




2 BUILDING 7 LEVEL 5 PLAN
1:100

KEY
FHR FIRE HOSE REEL
HYD FIRE HYDRANT
TLC TELECOM CUPBOARD
ELEC ELECTRICAL CUPBOARD


NOTE:

1. Furniture layout shown indicative only.
2. Site and Landscape shown for context only. Refer to Landscape Drawings.

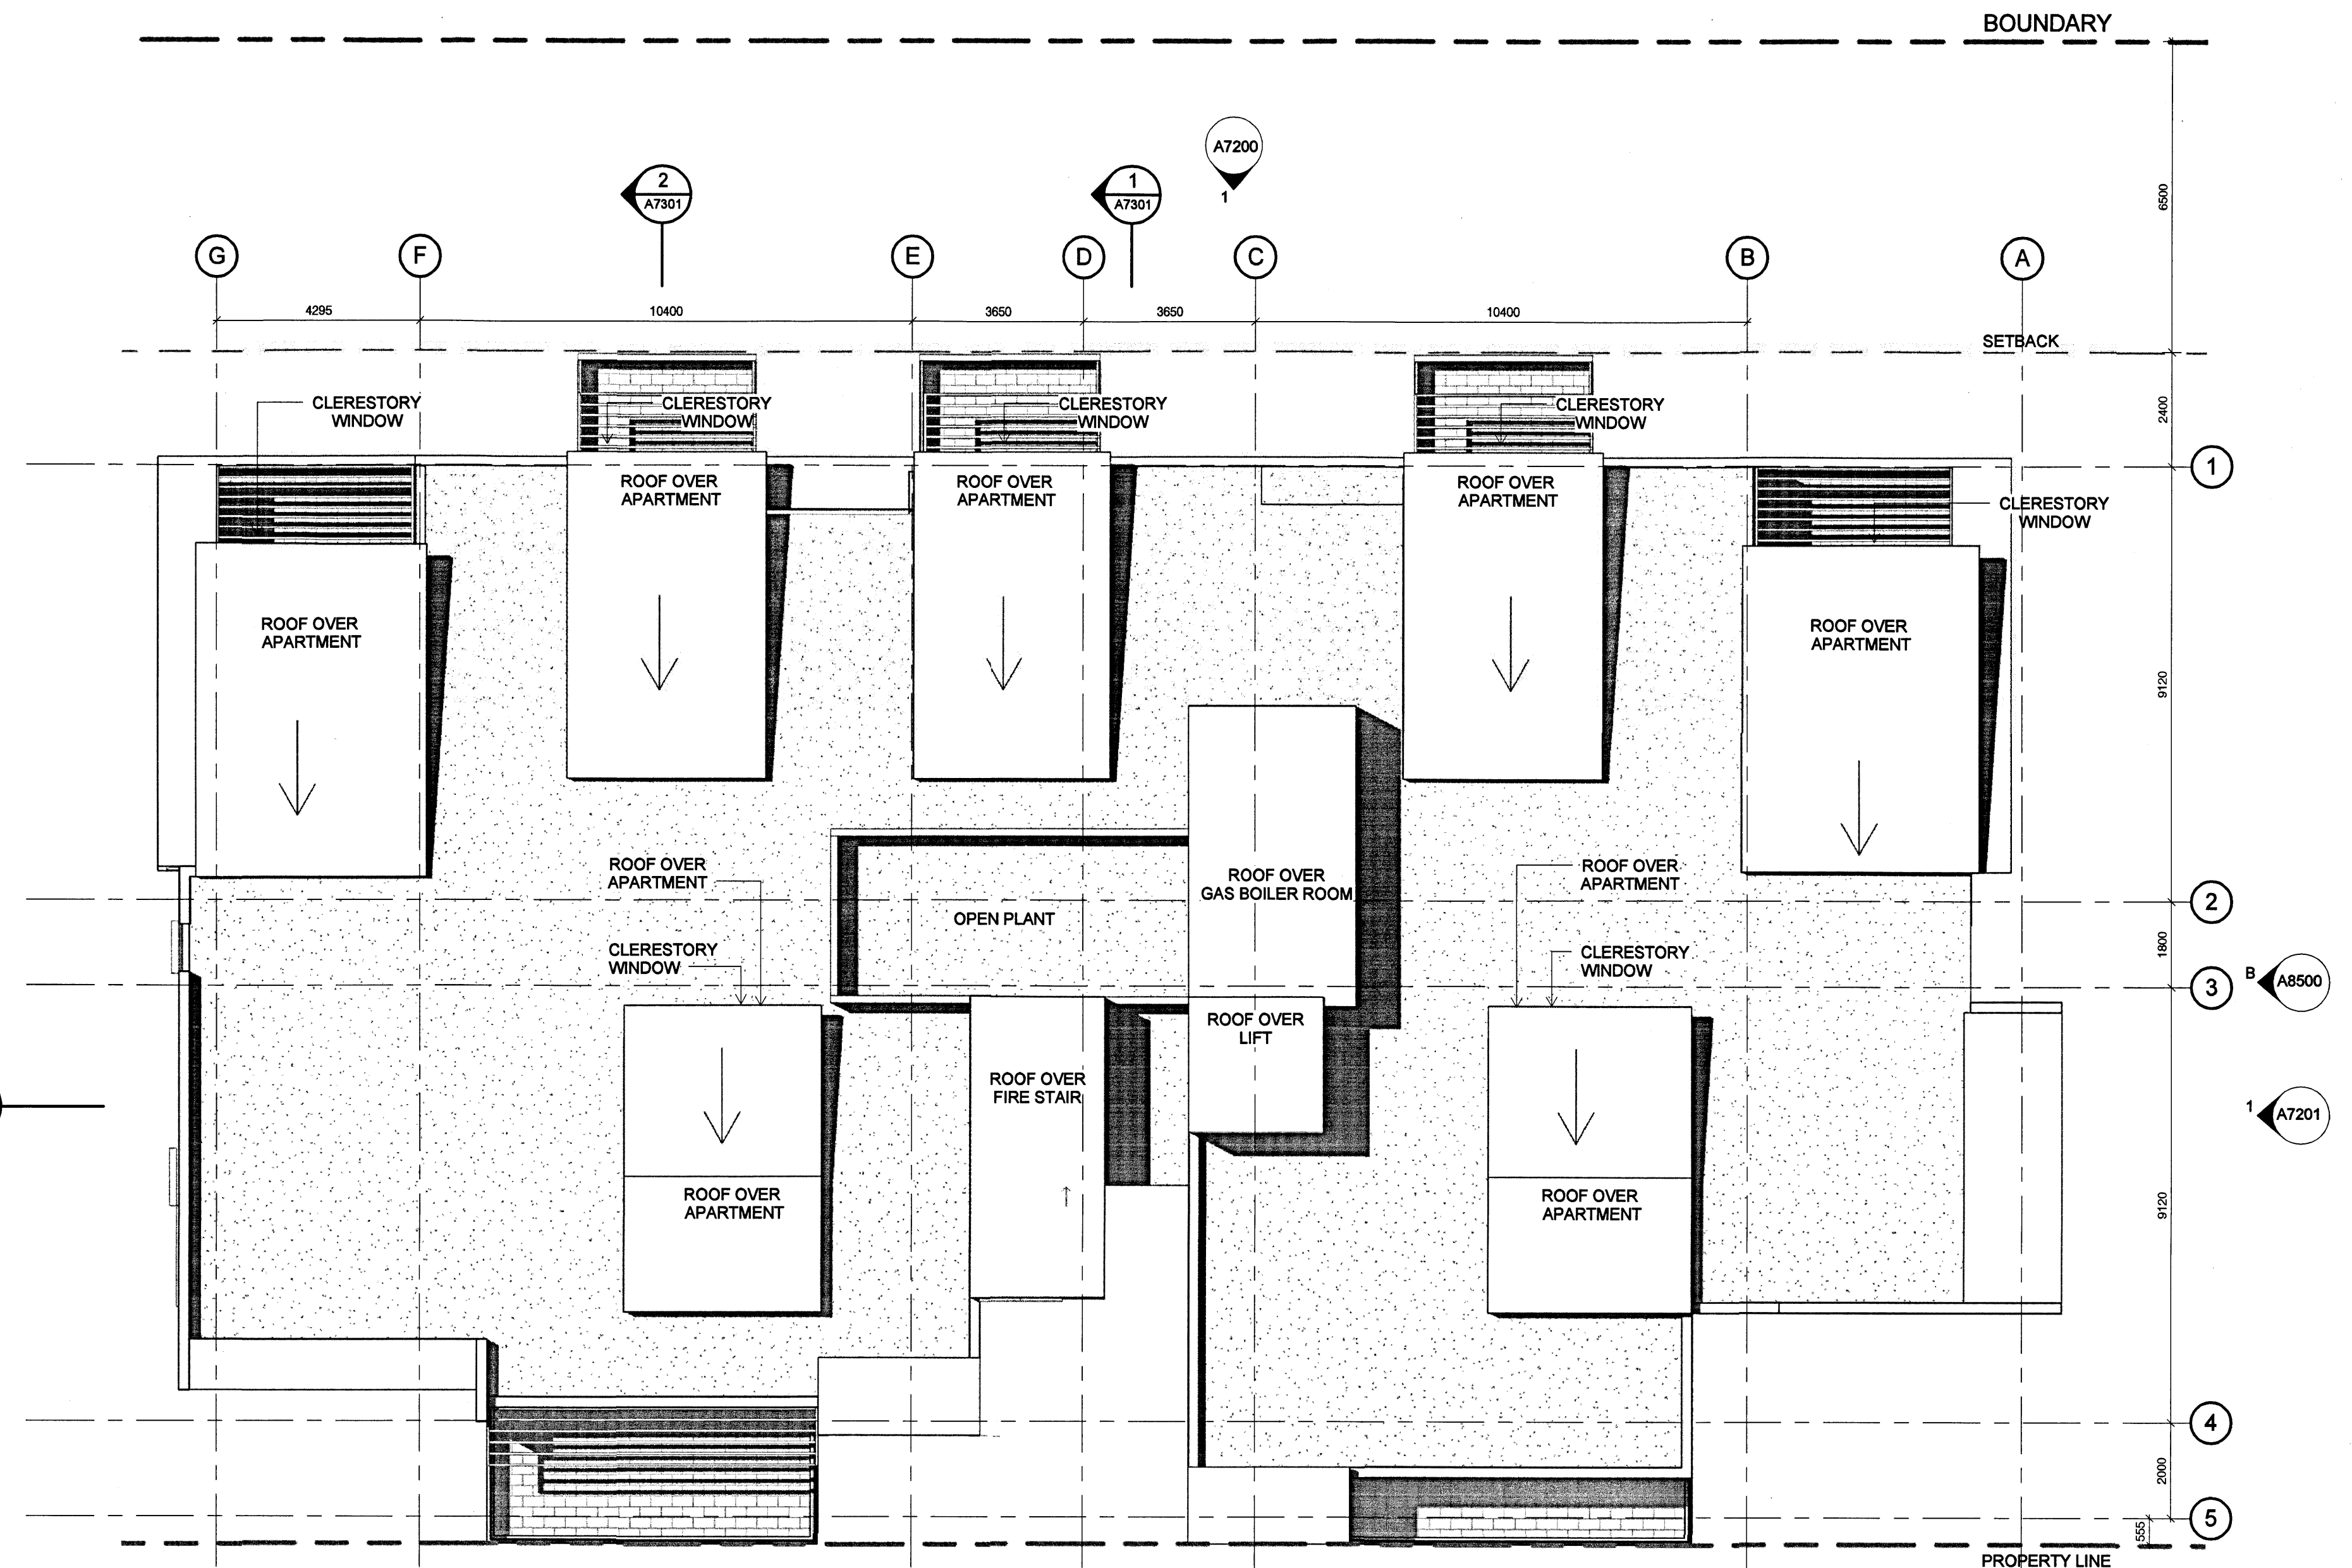

3 BUILDING 7 ROOF PLAN
1:100

NSW GOVERNMENT
Planning
Issued under the Environmental Planning and Assessment Act 1979
Approved Application No. 14810-0158
granted on the 12/2/2011
Signed [Signature]
Sheet No. 10 of 33

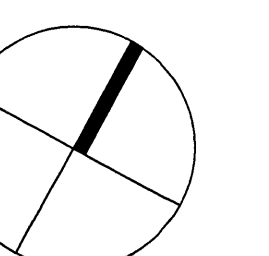

Revision	Revision	Revision	Key Plan	Consultants	Client	Architect	Drawing	Project	
Do not scale from drawings. Verify all dimensions on site before commencing work. Copying or the reproduction of this drawing is strictly prohibited without the consent of Peddie Thorp & Walker P/L.	PROJECT APPLICATION PROJECT APPLICATION RE-ISSUE 13.12.2010 05.04.2011			Landscape Architects Sturt Associates Heggies Transport and Traffic Planning Associates Nathers/Bask Acoustic	Suite 91, Level 5, 330 Wattle Street, Ultimo NSW 2007 2 Lincoln Street, Lane Cove NSW 2066 Suite 603, Level 6, 282 Victoria Avenue, Chatswood NSW 2067 245/178 South Creek Road, Cromer NSW 2099 9 Sarah Street, Mascot NSW 2020 Tel: 9211 3744 Tel: 9427 8100 Tel: 9411 5660 Tel: 9944 0332 Tel: 8338 9888	Meriton Apartments Pty Ltd Level 11, 528 Kent Street Sydney NSW Australia 2000 T (02) 92872888 F (02) 92872777 www.meriton.com.au	PTW Architects Level 17, 9 Castlereagh St Sydney NSW Australia 2000 T 612 9232 5977 F 612 9221 4139 www.ptw.com.au	PROJ NO 209 001 SCALE: 1:100 @A0 DATE: 10/2010 APPROVED: PSC	Epping Park 61 Mobbs Lane, Epping Stage 1 (Building 7-8) A7102 PROJECT APPLICATION