

ROYAL PRINCE ALFRED HOSPITAL NORTH WEST PRECINCT PROJECT, CAMPERDOWN

11 JULY 2012

DRAWING	TITLE
DoP-000	COVER SHEET
DoP-001	PHOTOMONTAGE PERSPECTIVE - SHEET 1
DoP-002	PHOTOMONTAGE PERSPECTIVE - SHEET 2
DoP-003	3D MASSING VIEW - SHEET 1
DoP-004	3D MASSING VIEW - SHEET 2
DoP-005	3D MASSING VIEW - SHEET 3
DoP-010	CONTEXT MAP
DoP-011	CAMPUS LOCATION AND BUILDINGS
DoP-012	URBAN CONTEXT ANALYSIS
DoP-013	SITE ANALYSIS PLAN
DoP-020	SITE PHOTOS - SURROUNDING BUILDINGS - SHEET 1
DoP-021	SITE PHOTOS - SURROUNDING BUILDINGS - SHEET 2
DoP-040	SITE BOUNDARIES
DoP-050	SITE PLAN
DoP-099	LOWER GROUND LEVEL PLAN
DoP-100	GROUND LEVEL PLAN
DoP-101	LEVEL 1 PLAN - AMBULATORY CARE - SATELLITE RENAL DIALYSIS
DoP-102	LEVEL 2 PLAN - AMBULATORY CARE SERVICES
DoP-103	LEVEL 3 PLAN - MENTAL HEALTH INPATIENT UNIT - 25 BED ACUTE
DoP-104	LEVEL 4 PLAN - MENTAL HEALTH INPATIENT UNIT - 22 BED HIGH DEPENDENCY
DoP-105	LEVEL 5 PLAN - MENTAL HEALTH - 20 BED SPECIALIST UNIT
DoP-106	LEVEL 6 PLAN
DoP-200	ELEVATION - SHEET 1
DoP-201	ELEVATION - SHEET 2
DoP-202	ELEVATION - SHEET 3
DoP-300	SITE AND BUILDING SECTIONS - SHEET 1
DoP-301	SITE AND BUILDING SECTIONS - SHEET 2
DoP-400	SAMPLE BOARDS AND SCHEDULES
DoP-500	SHADOW STUDY - SUMMER AND WINTER SOLSTICE
DoP-501	SHADOW STUDY - EQUINOX
DoP-600	GROSS FLOOR AREA SCHEDULE
DoP-LA-001	PUBLIC DOMAIN PLAN



DEPARTMENT OF PLANNING SUBMISSION

COVER SHEET

ROYAL PRINCE ALFRED HOSPITAL
North West Precinct Project, Camperdown

1	FINAL ISSUE	11/07/12
B	ISSUED FOR REVIEW	05/07/12
A	DEPARTMENT OF PLANNING	04/07/12
Issue	Description	Date

CLIENT



PROJ MGR



SCALE	Not to Scale	@ A3	DWG No.	DoP-000
PROJECT	3599		DATE	11/07/12
ISSUE	1			



MISSENDEN ROAD AND LUCAS STREET VIEW

DEPARTMENT OF PLANNING SUBMISSION
PHOTOMONTAGE PERSPECTIVE - SHEET 1
ROYAL PRINCE ALFRED HOSPITAL
North West Precinct Project, Camperdown

1	FINAL ISSUE	11/07/12
B	ISSUED FOR REVIEW	05/07/12
A	DEPARTMENT OF PLANNING	04/07/12
Issue	Description	Date



SCALE	Not to Scale	@ A3	DWG No.	DoP-001
PROJECT	3599		DATE	11/07/12
ISSUE	1			




MISSENDEN ROAD AND BRODIE STREET VIEW

DEPARTMENT OF PLANNING SUBMISSION
PHOTOMONTAGE PERSPECTIVE - SHEET 2
ROYAL PRINCE ALFRED HOSPITAL
North West Precinct Project, Camperdown

1	FINAL ISSUE	11/07/12
B	ISSUED FOR REVIEW	05/07/12
A	DEPARTMENT OF PLANNING	04/07/12
Issue	Description	Date



SCALE	Not to Scale	@ A3	DWG No.	DoP-002
PROJECT	3599		DATE	11/07/12
ISSUE	1			

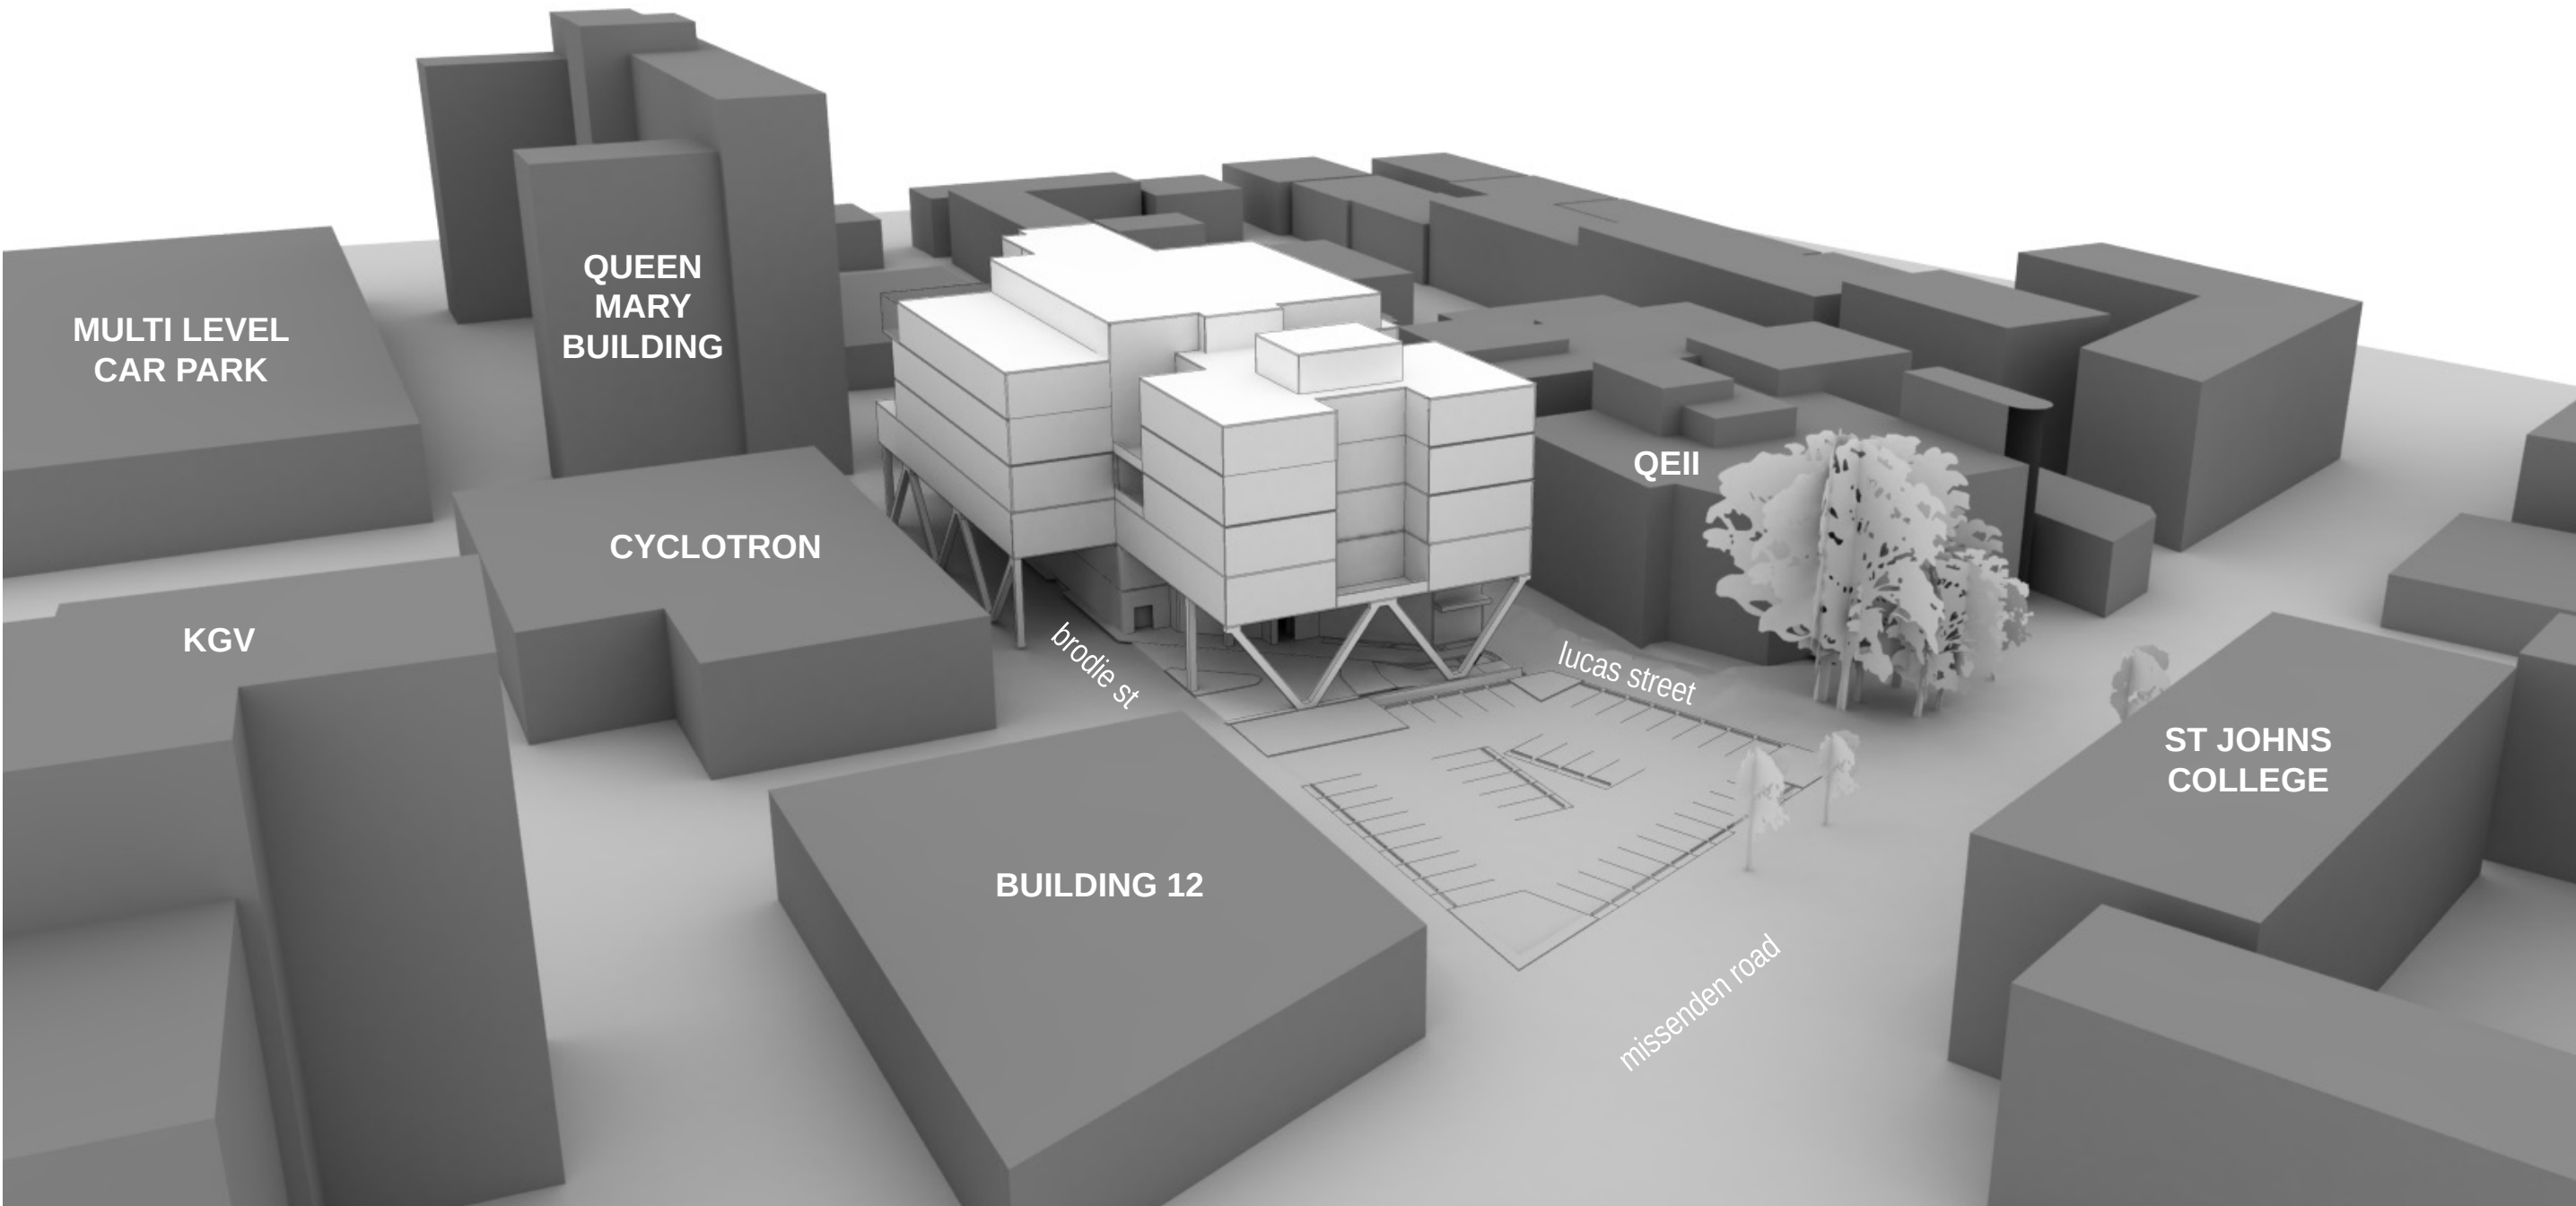


DEPARTMENT OF PLANNING SUBMISSION
3D MASSING VIEW - SHEET 1
ROYAL PRINCE ALFRED HOSPITAL
North West Precinct Project, Camperdown

1	FINAL ISSUE	11/07/12
B	ISSUED FOR REVIEW	05/07/12
A	DEPARTMENT OF PLANNING	04/07/12
Issue	Description	Date



SCALE	Not to Scale	@ A3	DWG No.	DoP-003
PROJECT	3599		DATE	11/07/12
ISSUE	1			

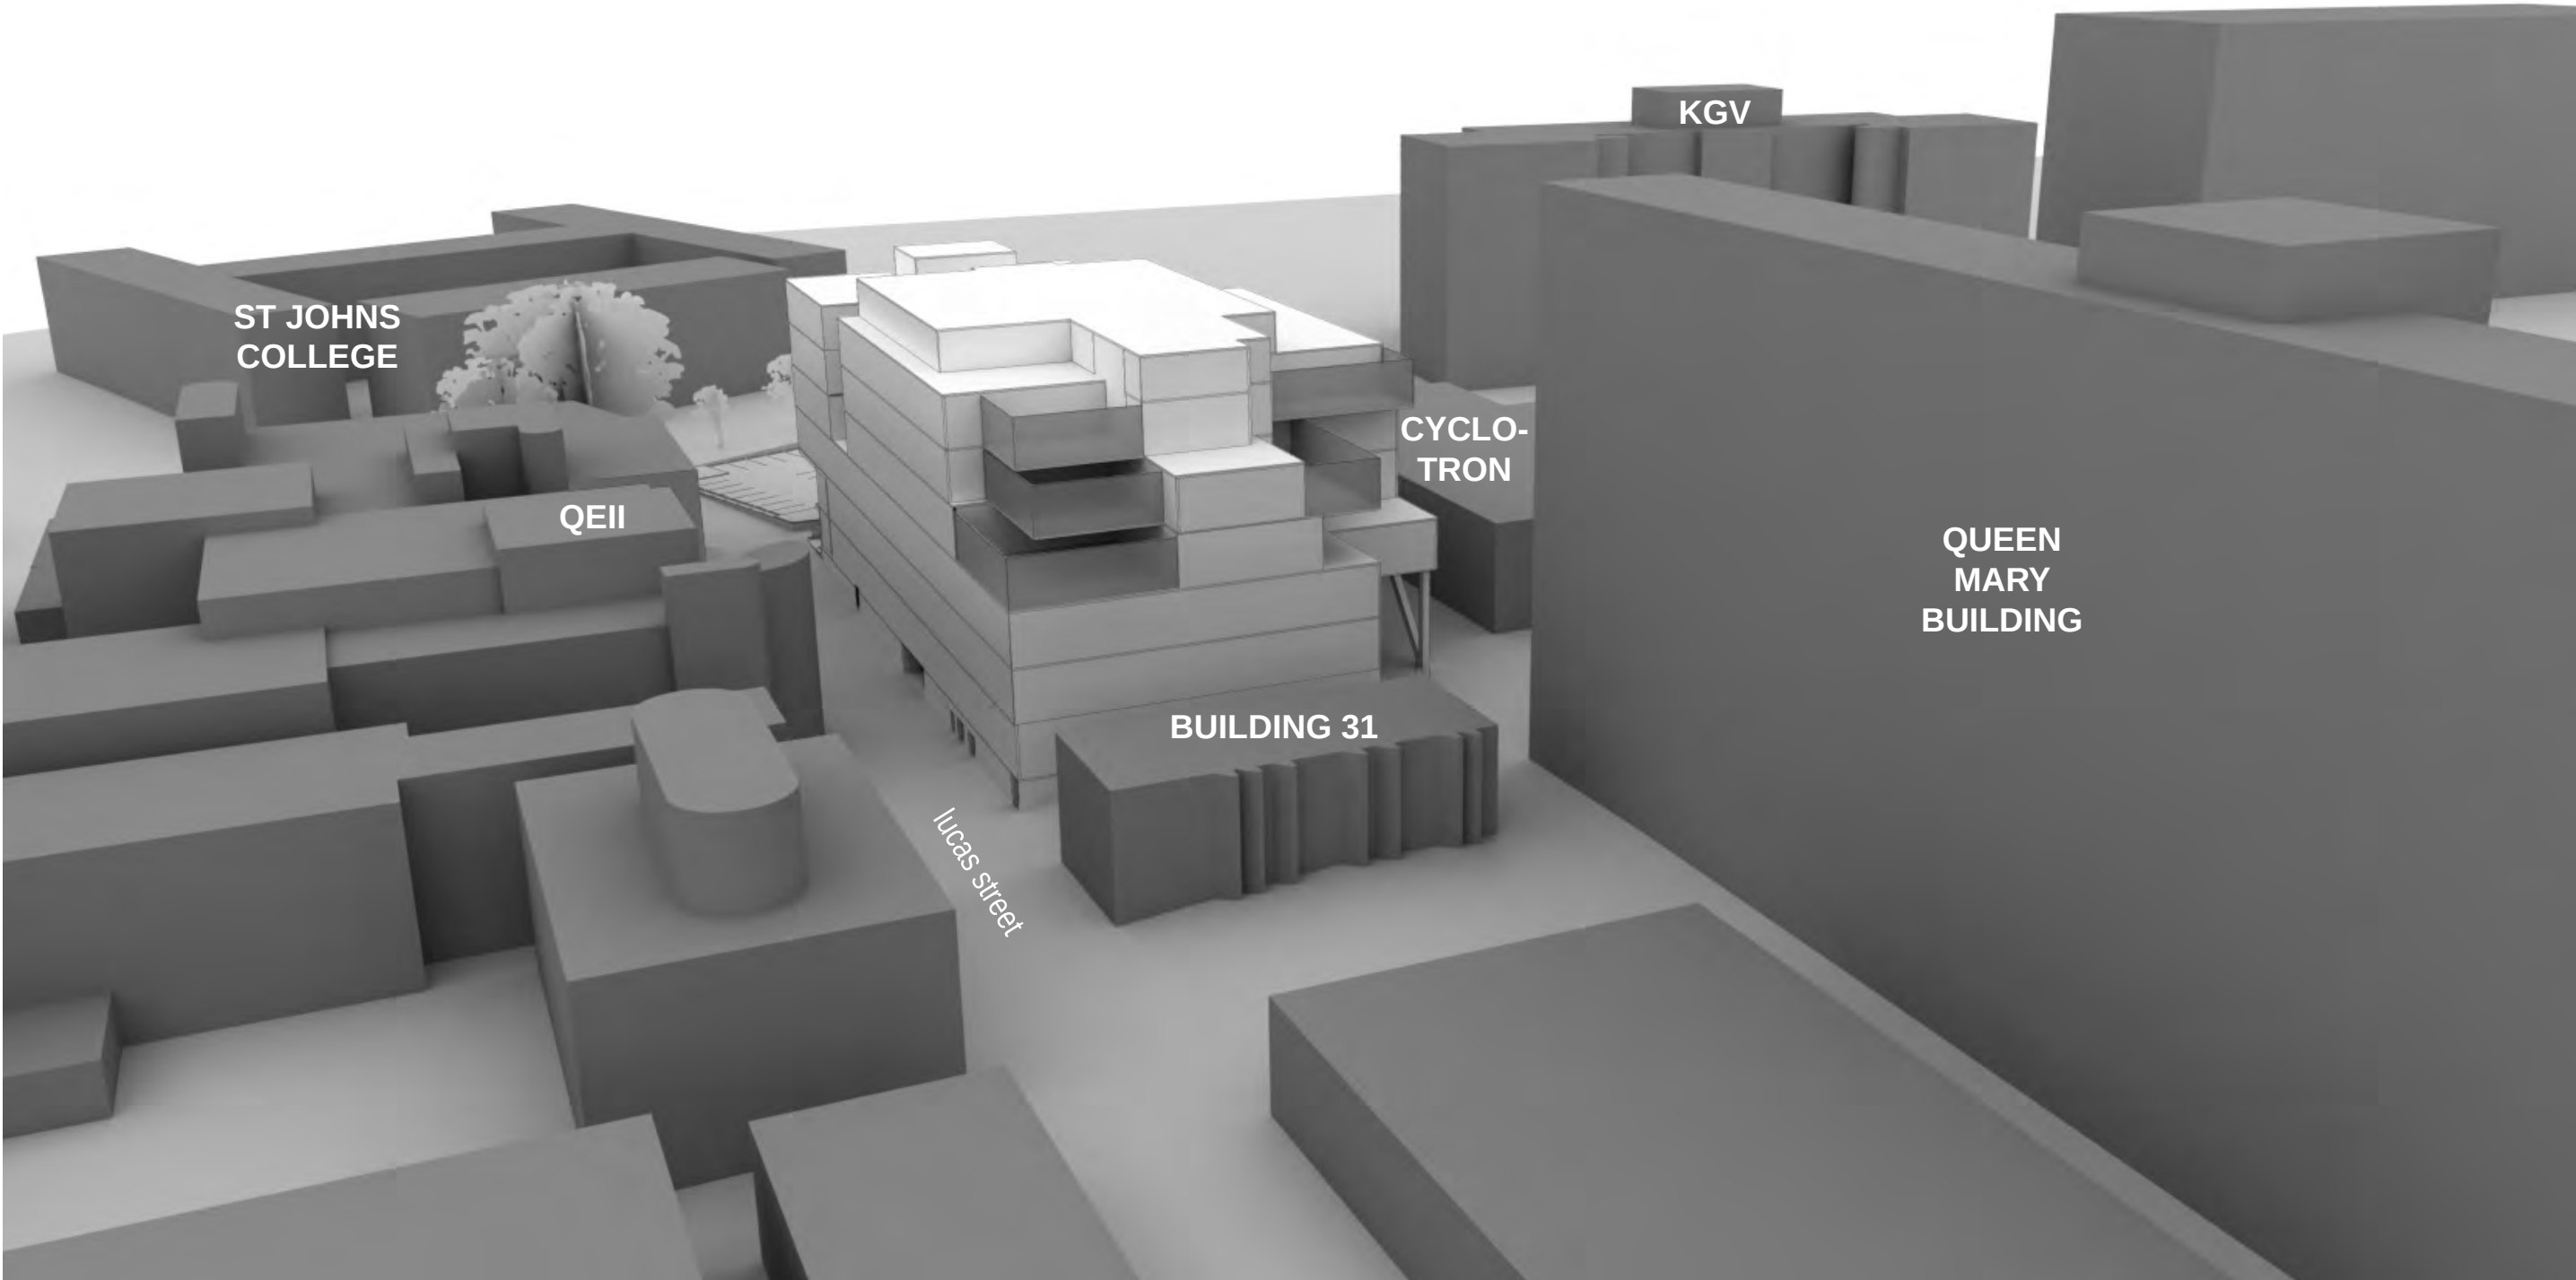


DEPARTMENT OF PLANNING SUBMISSION
3D MASSING VIEW - SHEET 2
ROYAL PRINCE ALFRED HOSPITAL
North West Precinct Project, Camperdown

1	FINAL ISSUE	11/07/12
B	ISSUED FOR REVIEW	05/07/12
A	DEPARTMENT OF PLANNING	04/07/12
Issue	Description	Date



SCALE	Not to Scale	@ A3	DWG No.	DoP-004
PROJECT	3599		DATE	11/07/12
ISSUE	1			

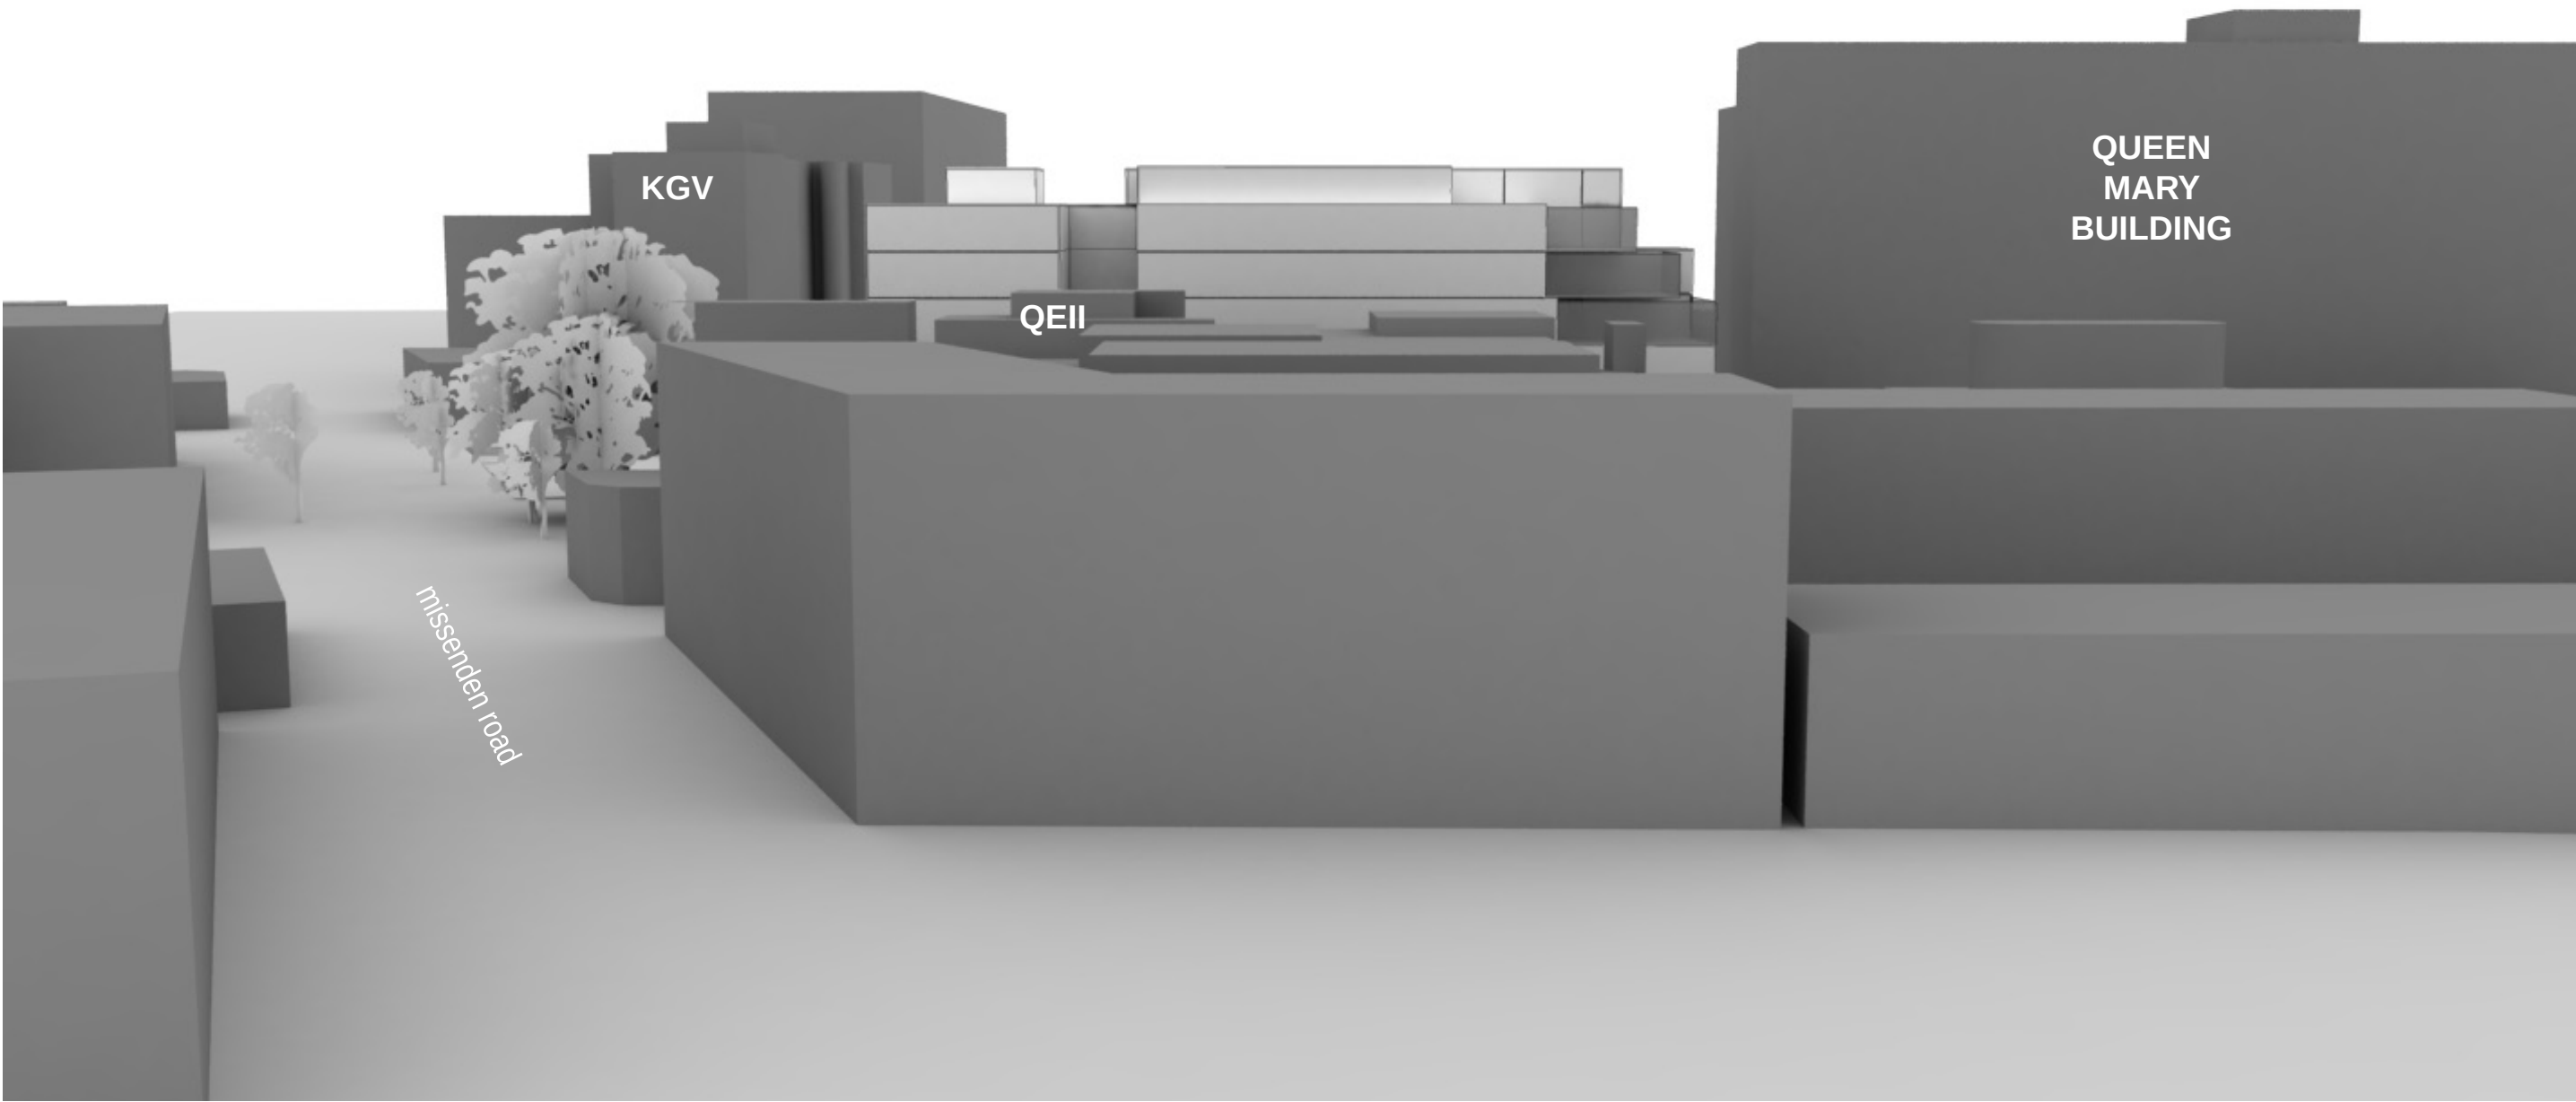


DEPARTMENT OF PLANNING SUBMISSION
3D MASSING VIEW - SHEET 3
ROYAL PRINCE ALFRED HOSPITAL
North West Precinct Project, Camperdown

1	FINAL ISSUE	11/07/12
B	ISSUED FOR REVIEW	05/07/12
A	DEPARTMENT OF PLANNING	04/07/12
Issue	Description	Date



SCALE	Not to Scale	@ A3	DWG No.	DoP-005
PROJECT	3599		DATE	11/07/12
ISSUE	1			

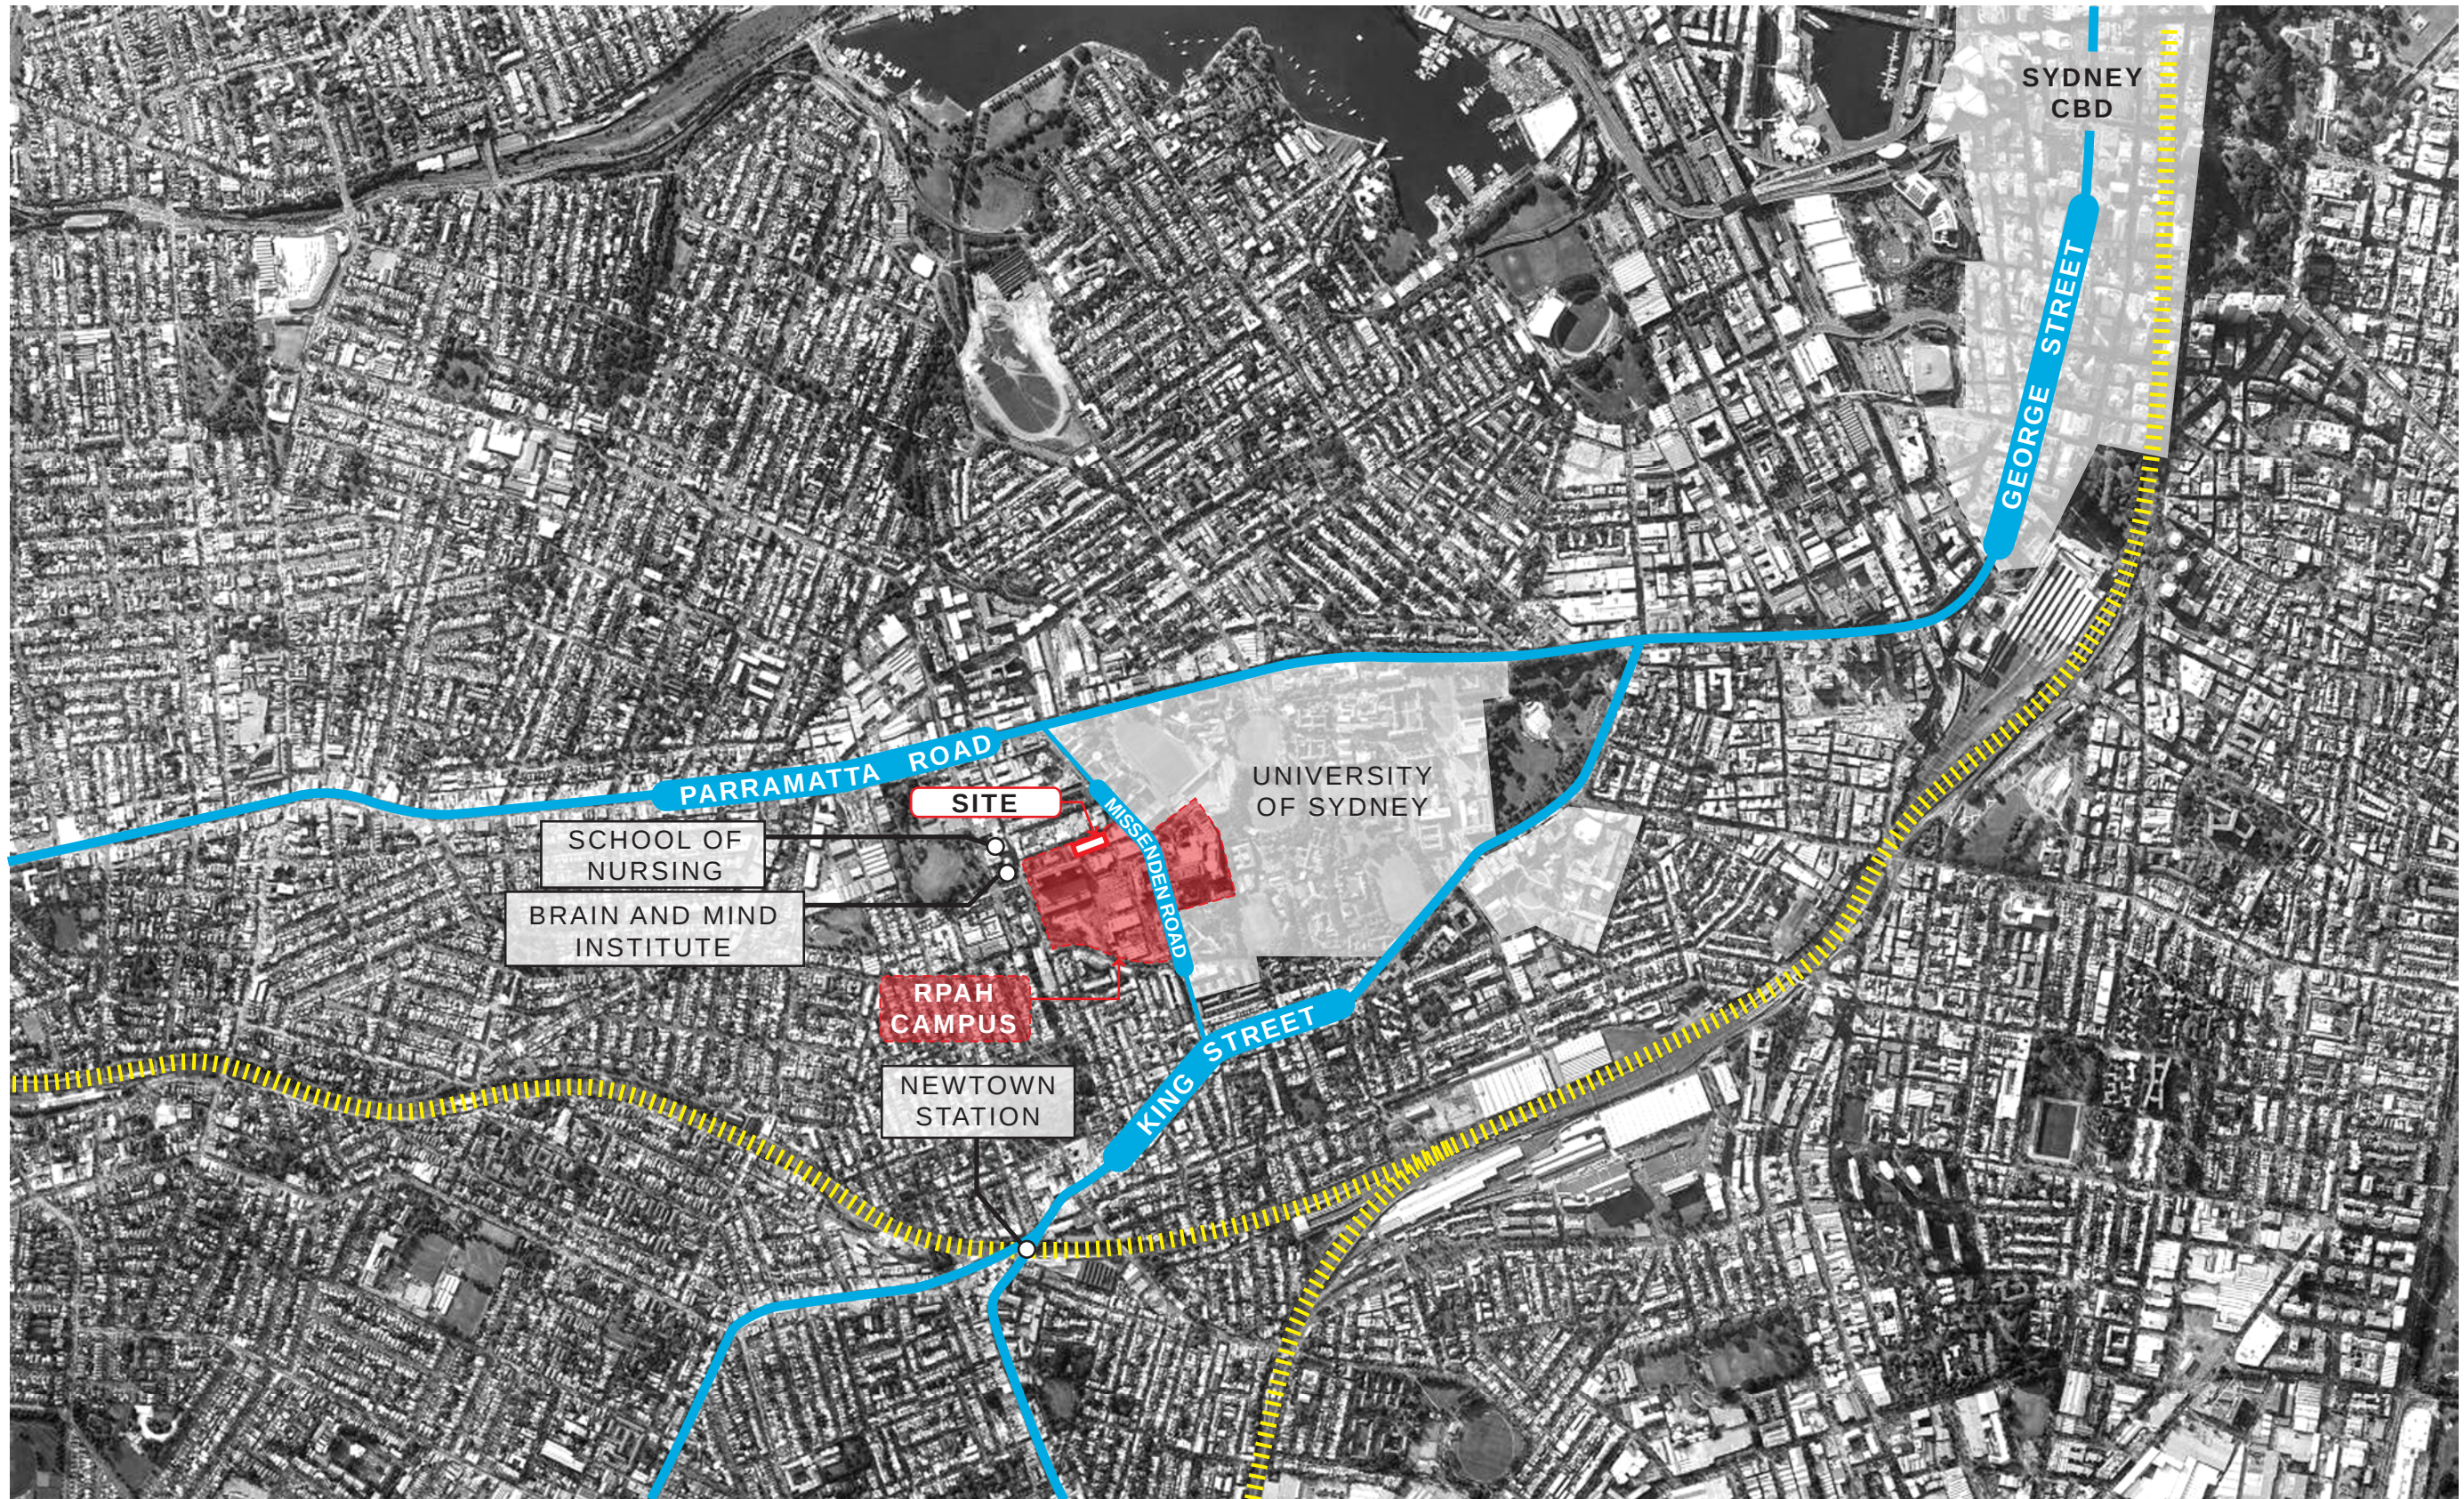

DEPARTMENT OF PLANNING SUBMISSION
CONTEXT MAP

ROYAL PRINCE ALFRED HOSPITAL
 North West Precinct Project, Camperdown

1	FINAL ISSUE	11/07/12
A	DEPARTMENT OF PLANNING	04/07/12
Issue	Description	Date



SCALE	Not to Scale	@ A3	DWG No.	DoP-010
PROJECT	3599		DATE	11/07/12
ISSUE	1			