



01 ST JOHNS COLLEGE



02 BUILDING 63 - ALBERT PAVILION



03 BUILDING 64 - ADMINISTRATION



04 BUILDING 65 - VICTORIA PAVILION



05 CHRIS O'BRIEN LIFEHOUSE



06 BUILDING 13 - KING GEORGE V



07 BUILDING 12



08 BUILDING 11



09 BUILDING 10 - QEII



10 BRODIE STREET



11 CYCLOTRON



12 BRODIE STREET/CYCLOTRON



13 LUCAS STREET



14 BUILDING 11



15 BUILDING 31



16 QUEEN MARY BUILDING & STAFF CARPARK

NOTE: THIS DRAWING SHOULD BE READ IN CONJUNCTION WITH DoP-020

**DEPARTMENT OF PLANNING SUBMISSION  
SITE PHOTOS - SURROUNDING BUILDINGS - SHEET 2**


ROYAL PRINCE ALFRED HOSPITAL  
North West Precinct Project, Camperdown

Issue	Description	Date
1	FINAL ISSUE	11/07/12
A	DEPARTMENT OF PLANNING	04/07/12



SCALE	Not to Scale	@ A3	DWG No.	DoP-021
PROJECT	3599		DATE	11/07/12
ISSUE	1			




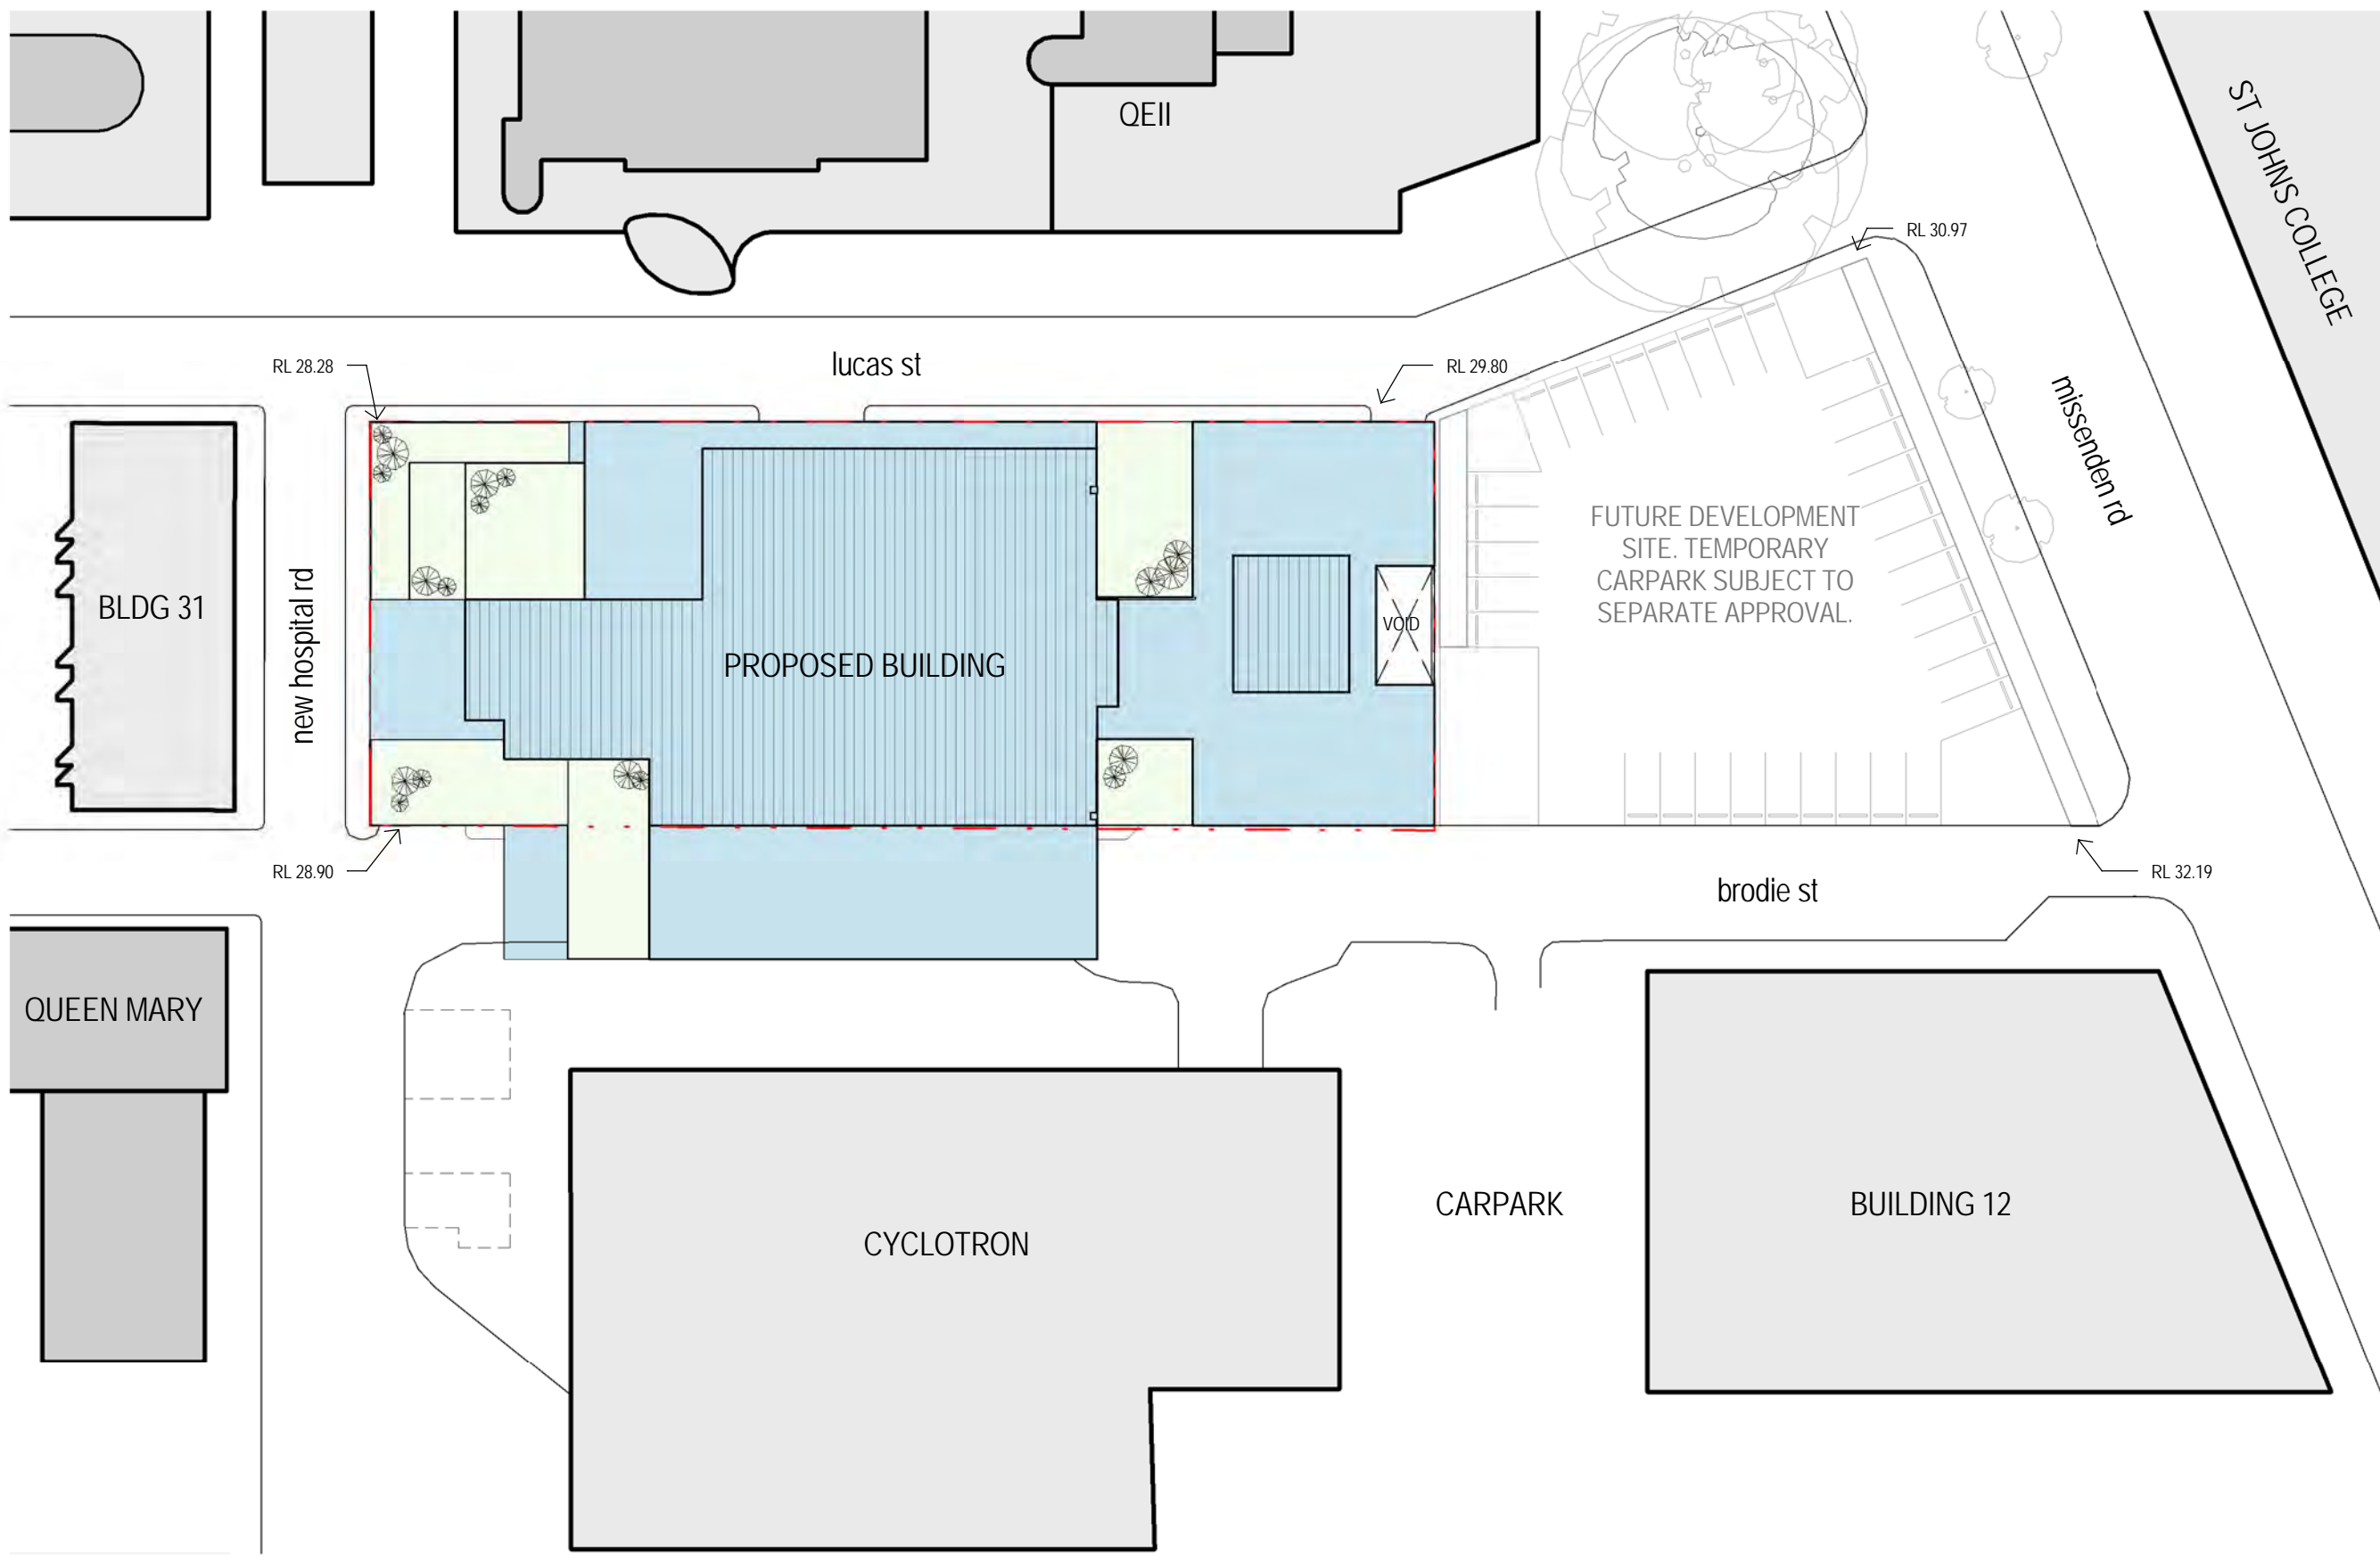


**DEPARTMENT OF PLANNING SUBMISSION**  
**SITE PLAN**

ROYAL PRINCE ALFRED HOSPITAL  
 North West Precinct Project, Camperdown

Issue	Description	Date
1	FINAL ISSUE	11/07/12
B	ISSUED FOR REVIEW	05/07/12
A	DEPARTMENT OF PLANNING	04/07/12

 

SCALE 1 : 500 @ A3 DWG No. DoP-050  
 PROJECT 3599 DATE 11/07/12  
 ISSUE 1

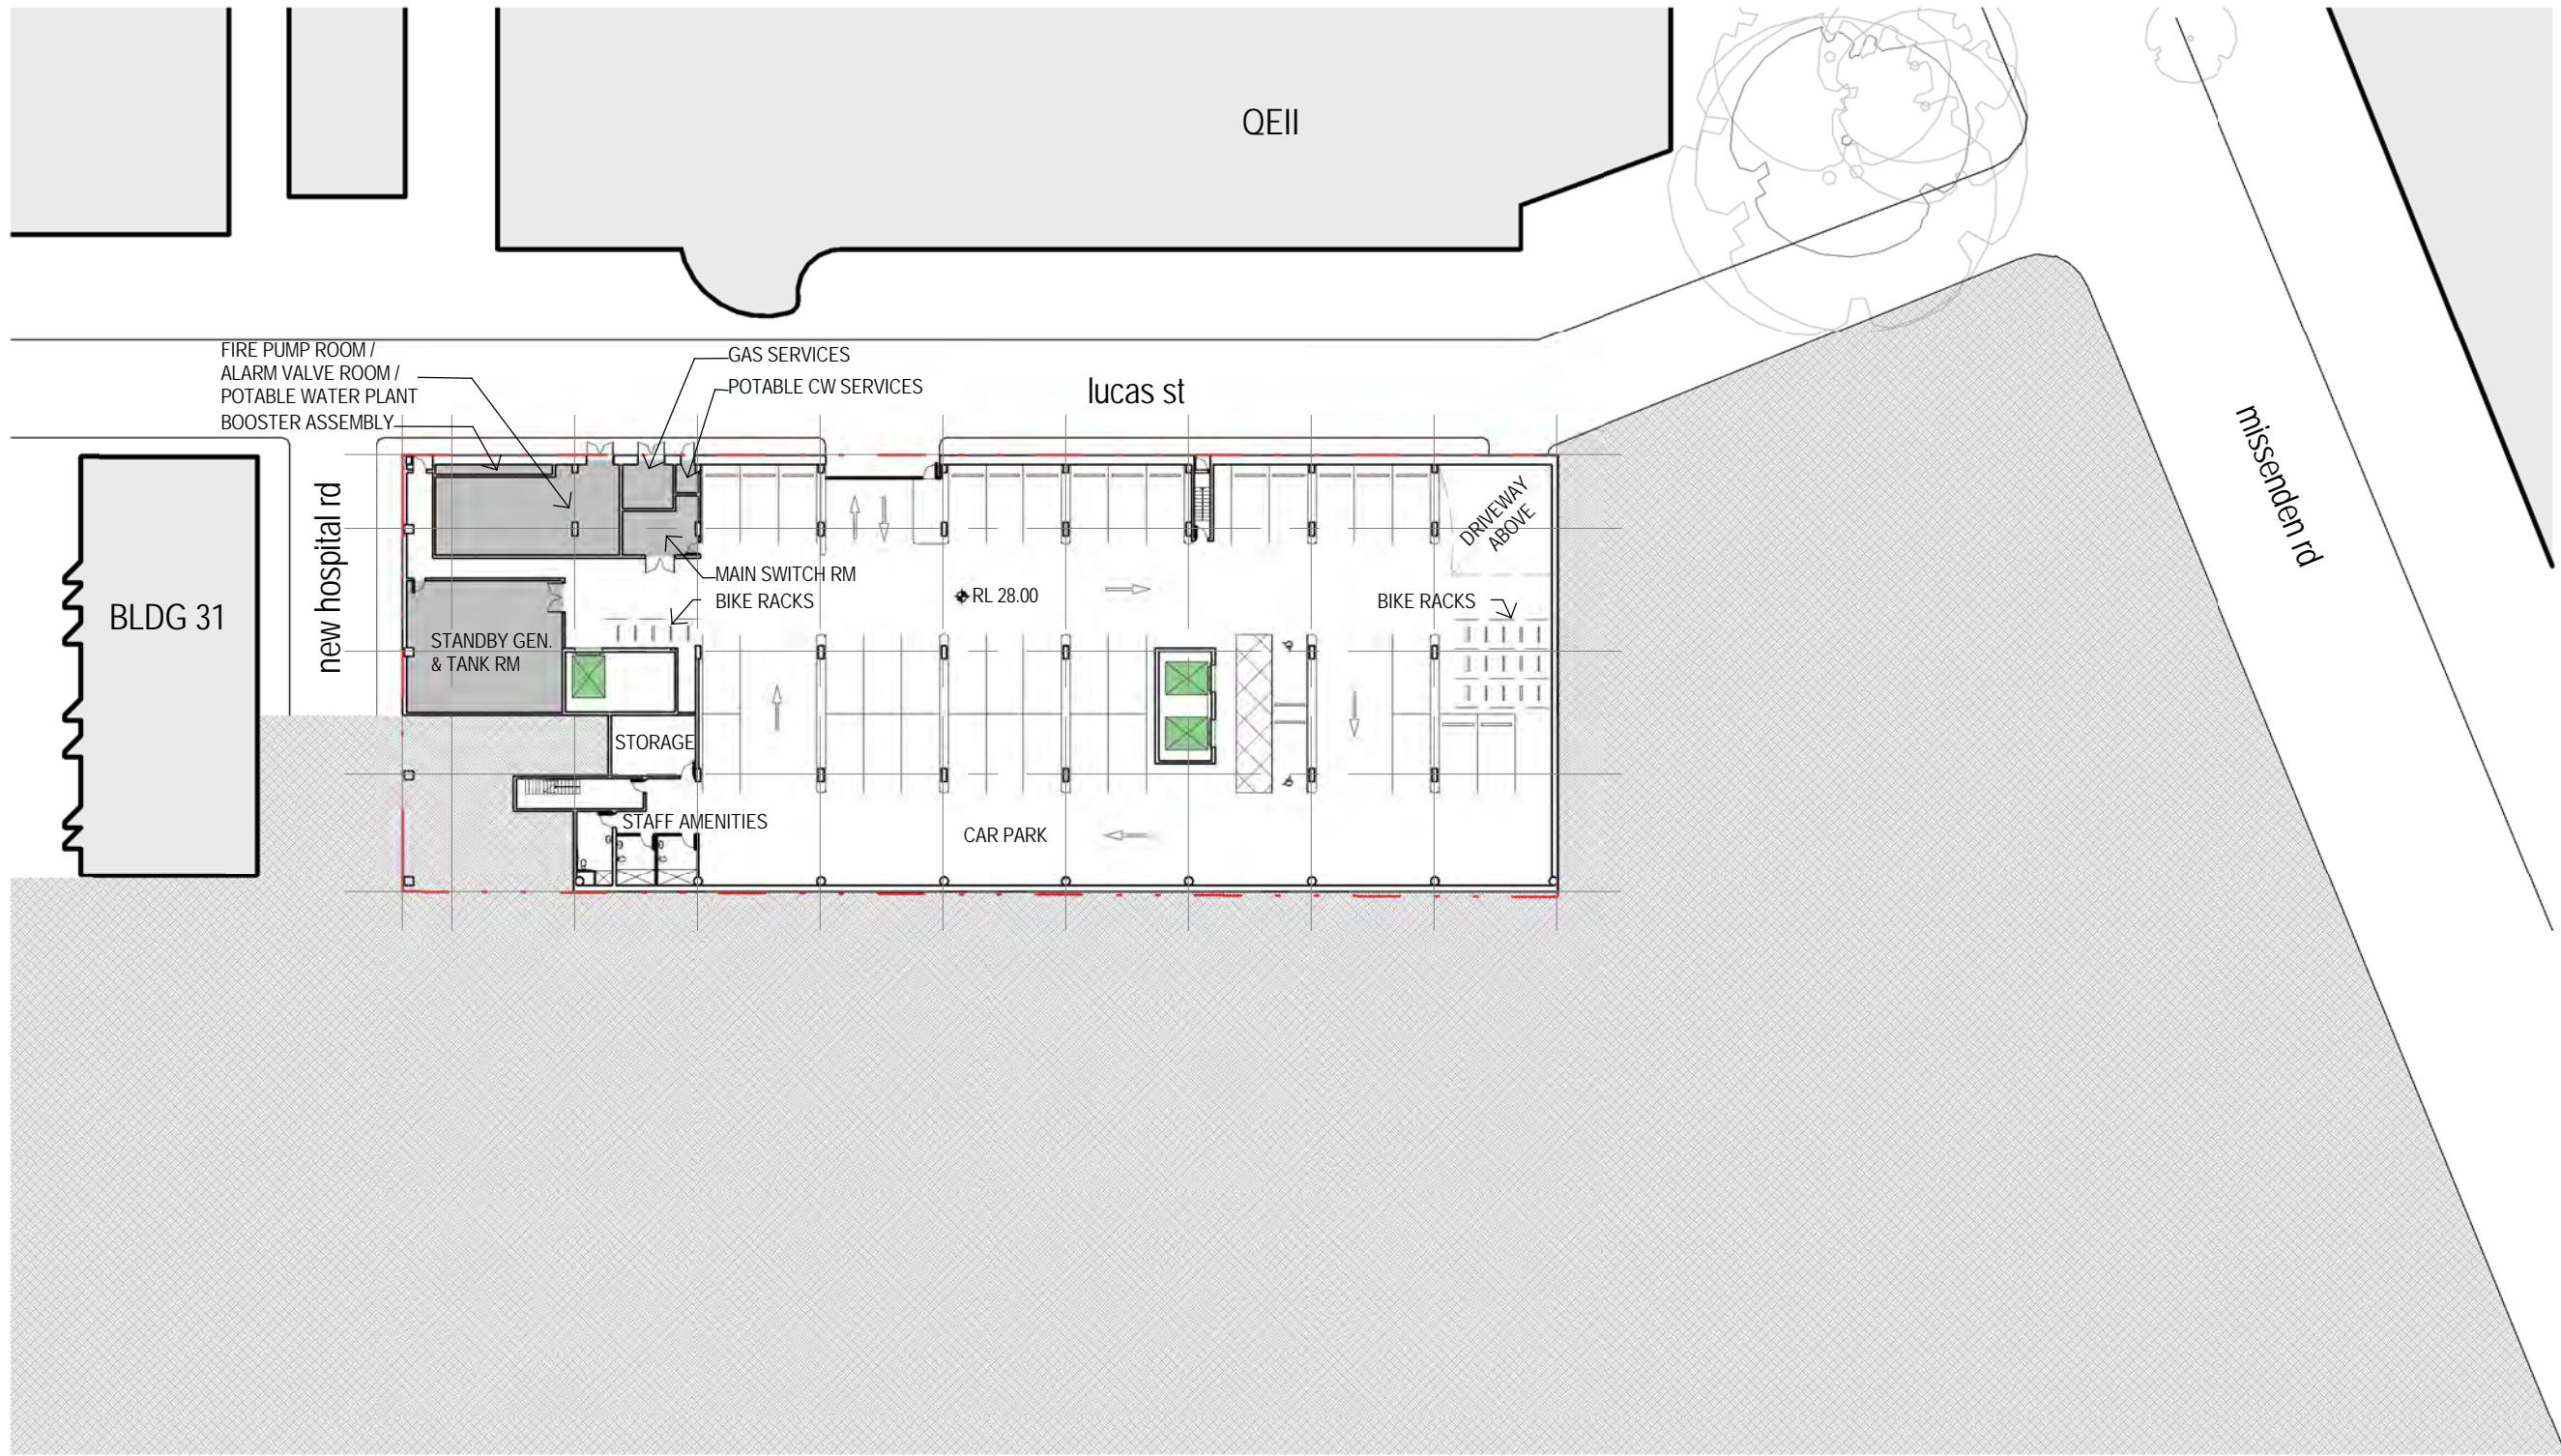


**DEPARTMENT OF PLANNING SUBMISSION**


**LOWER GROUND LEVEL PLAN**

ROYAL PRINCE ALFRED HOSPITAL  
North West Precinct Project, Camperdown

Issue	Description	Date
1	FINAL ISSUE	11/07/12
B	ISSUED FOR REVIEW	05/07/12
A	DEPARTMENT OF PLANNING	04/07/12

 

SCALE 1 : 500 @ A3 DWG No. DoP-099  
PROJECT 3599 DATE 11/07/12  
ISSUE 1

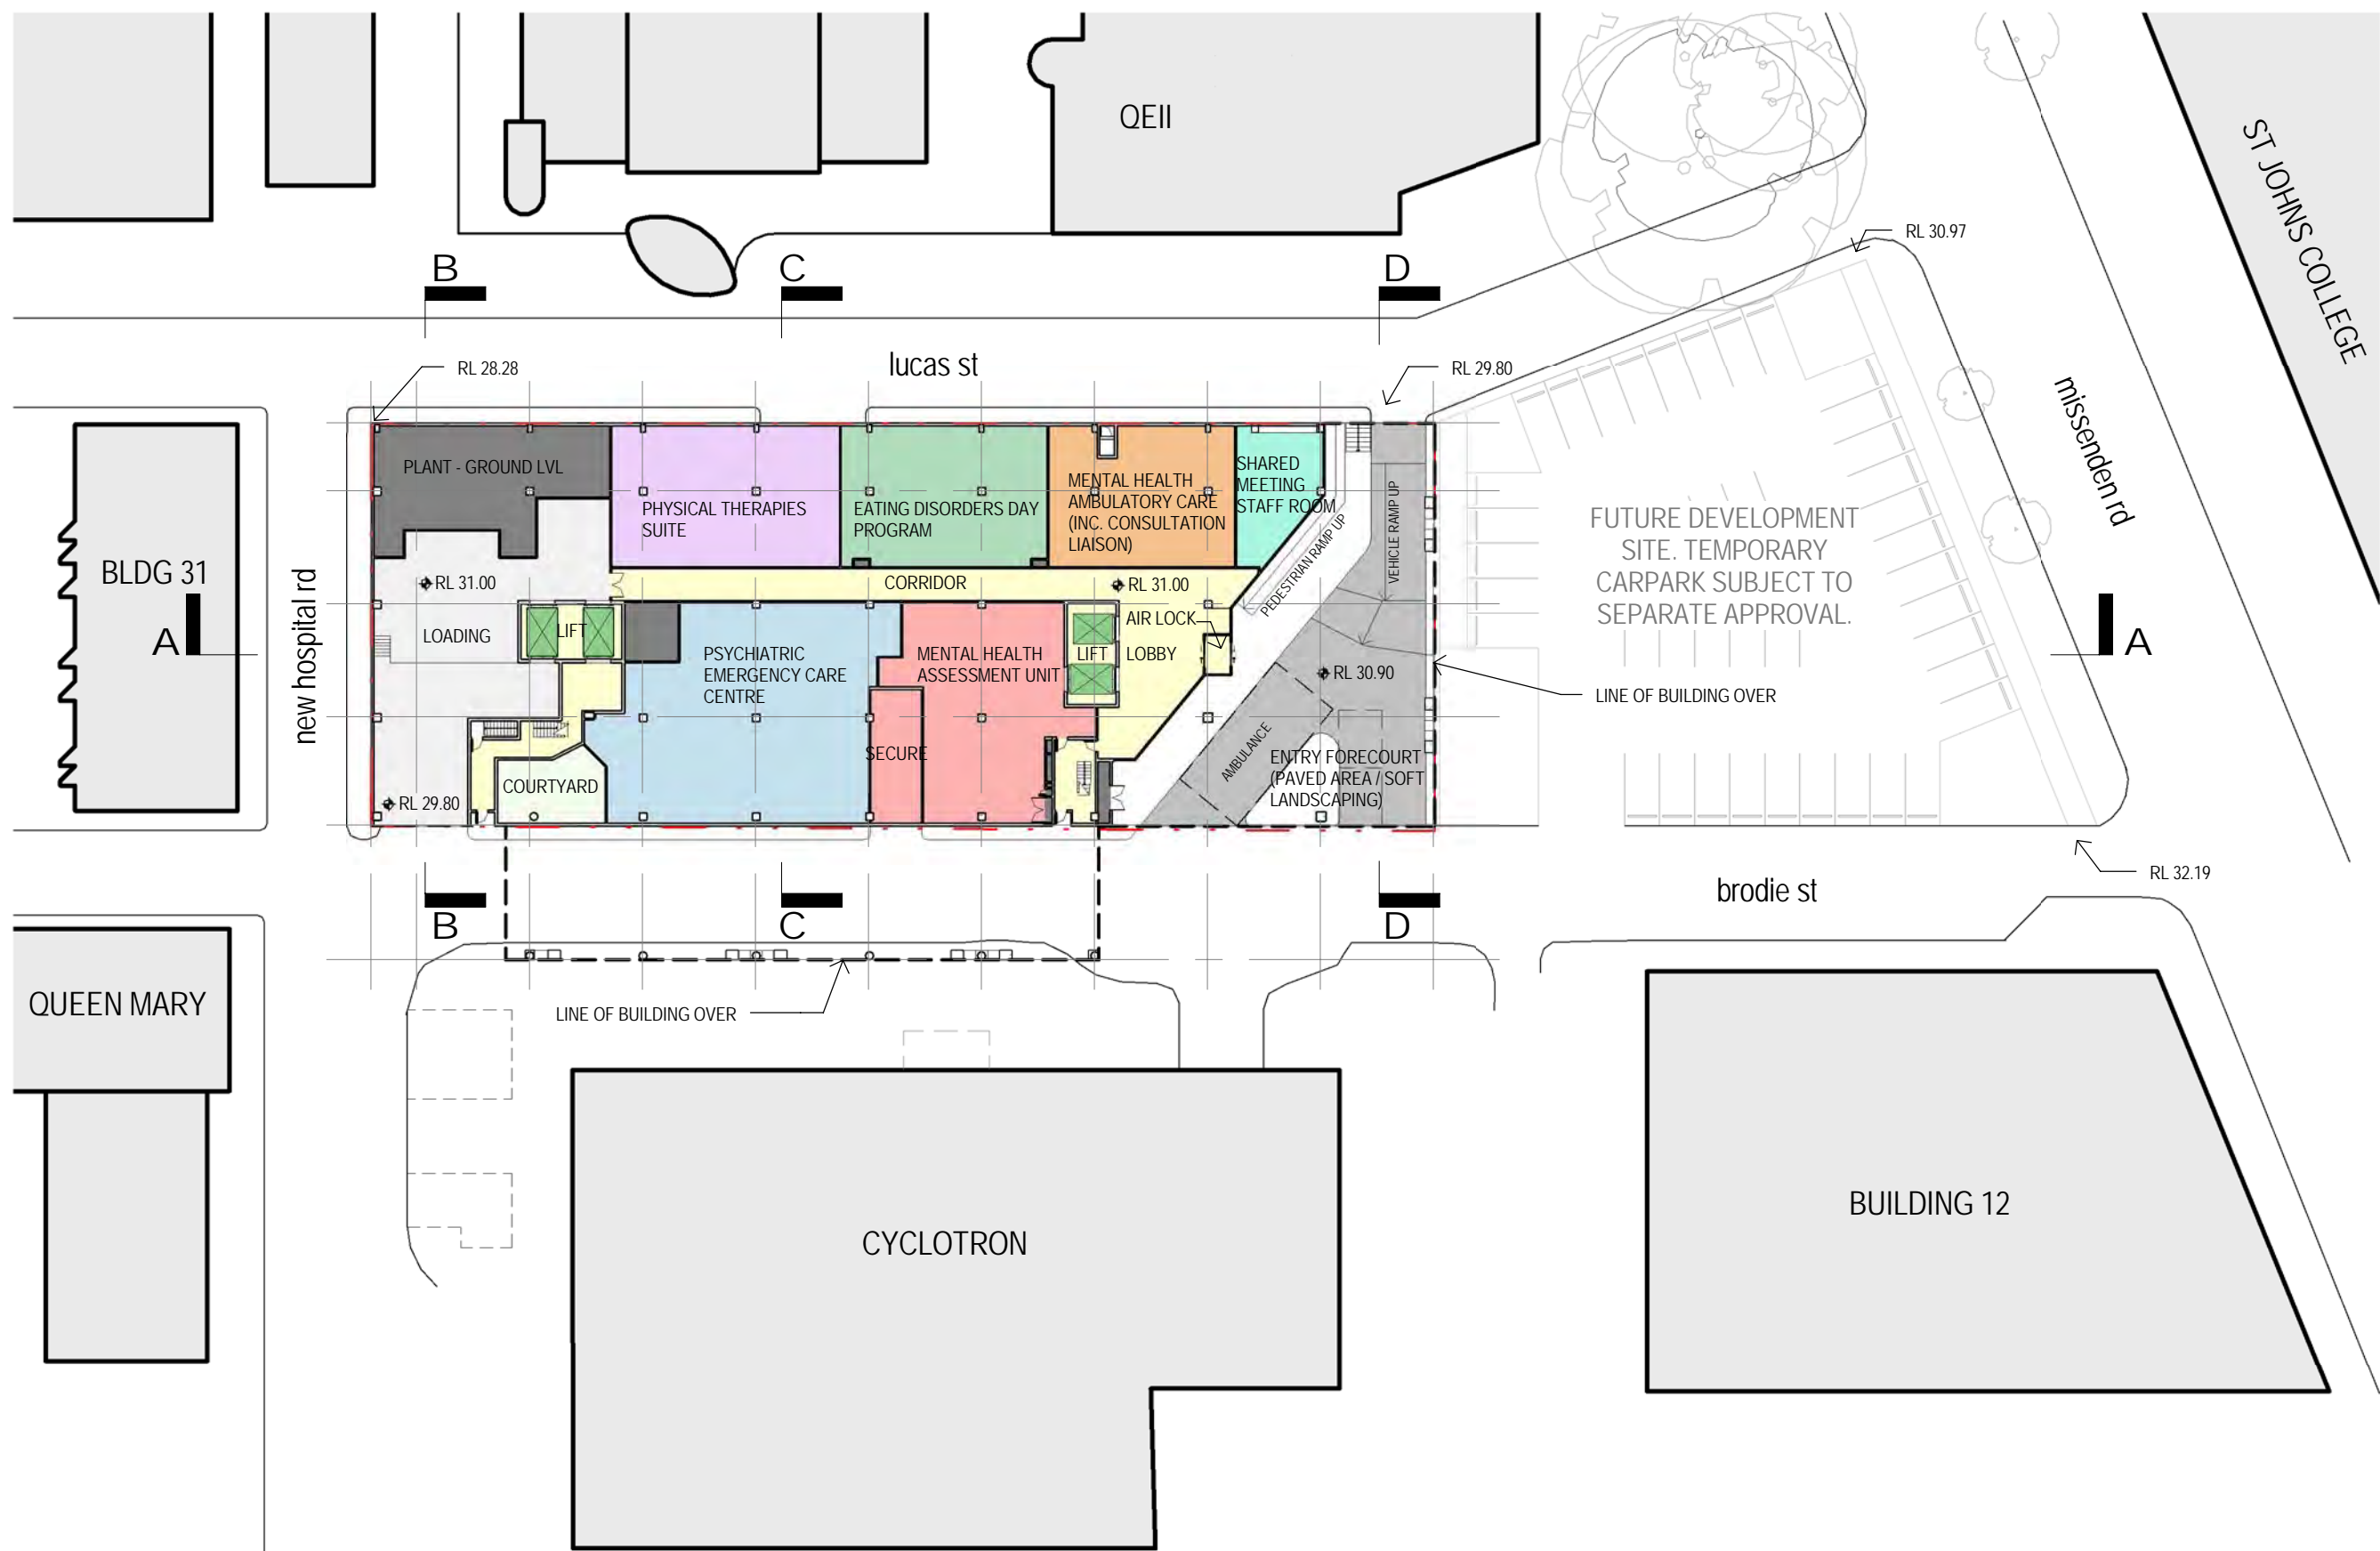


**DEPARTMENT OF PLANNING SUBMISSION**


**GROUND LEVEL PLAN**

ROYAL PRINCE ALFRED HOSPITAL  
North West Precinct Project, Camperdown

Issue	Description	Date
1	FINAL ISSUE	11/07/12
B	ISSUED FOR REVIEW	05/07/12
A	DEPARTMENT OF PLANNING	04/07/12

 


SCALE 1 : 500 @ A3 DWG No. DoP-100  
PROJECT 3599 DATE 11/07/12  
ISSUE 1

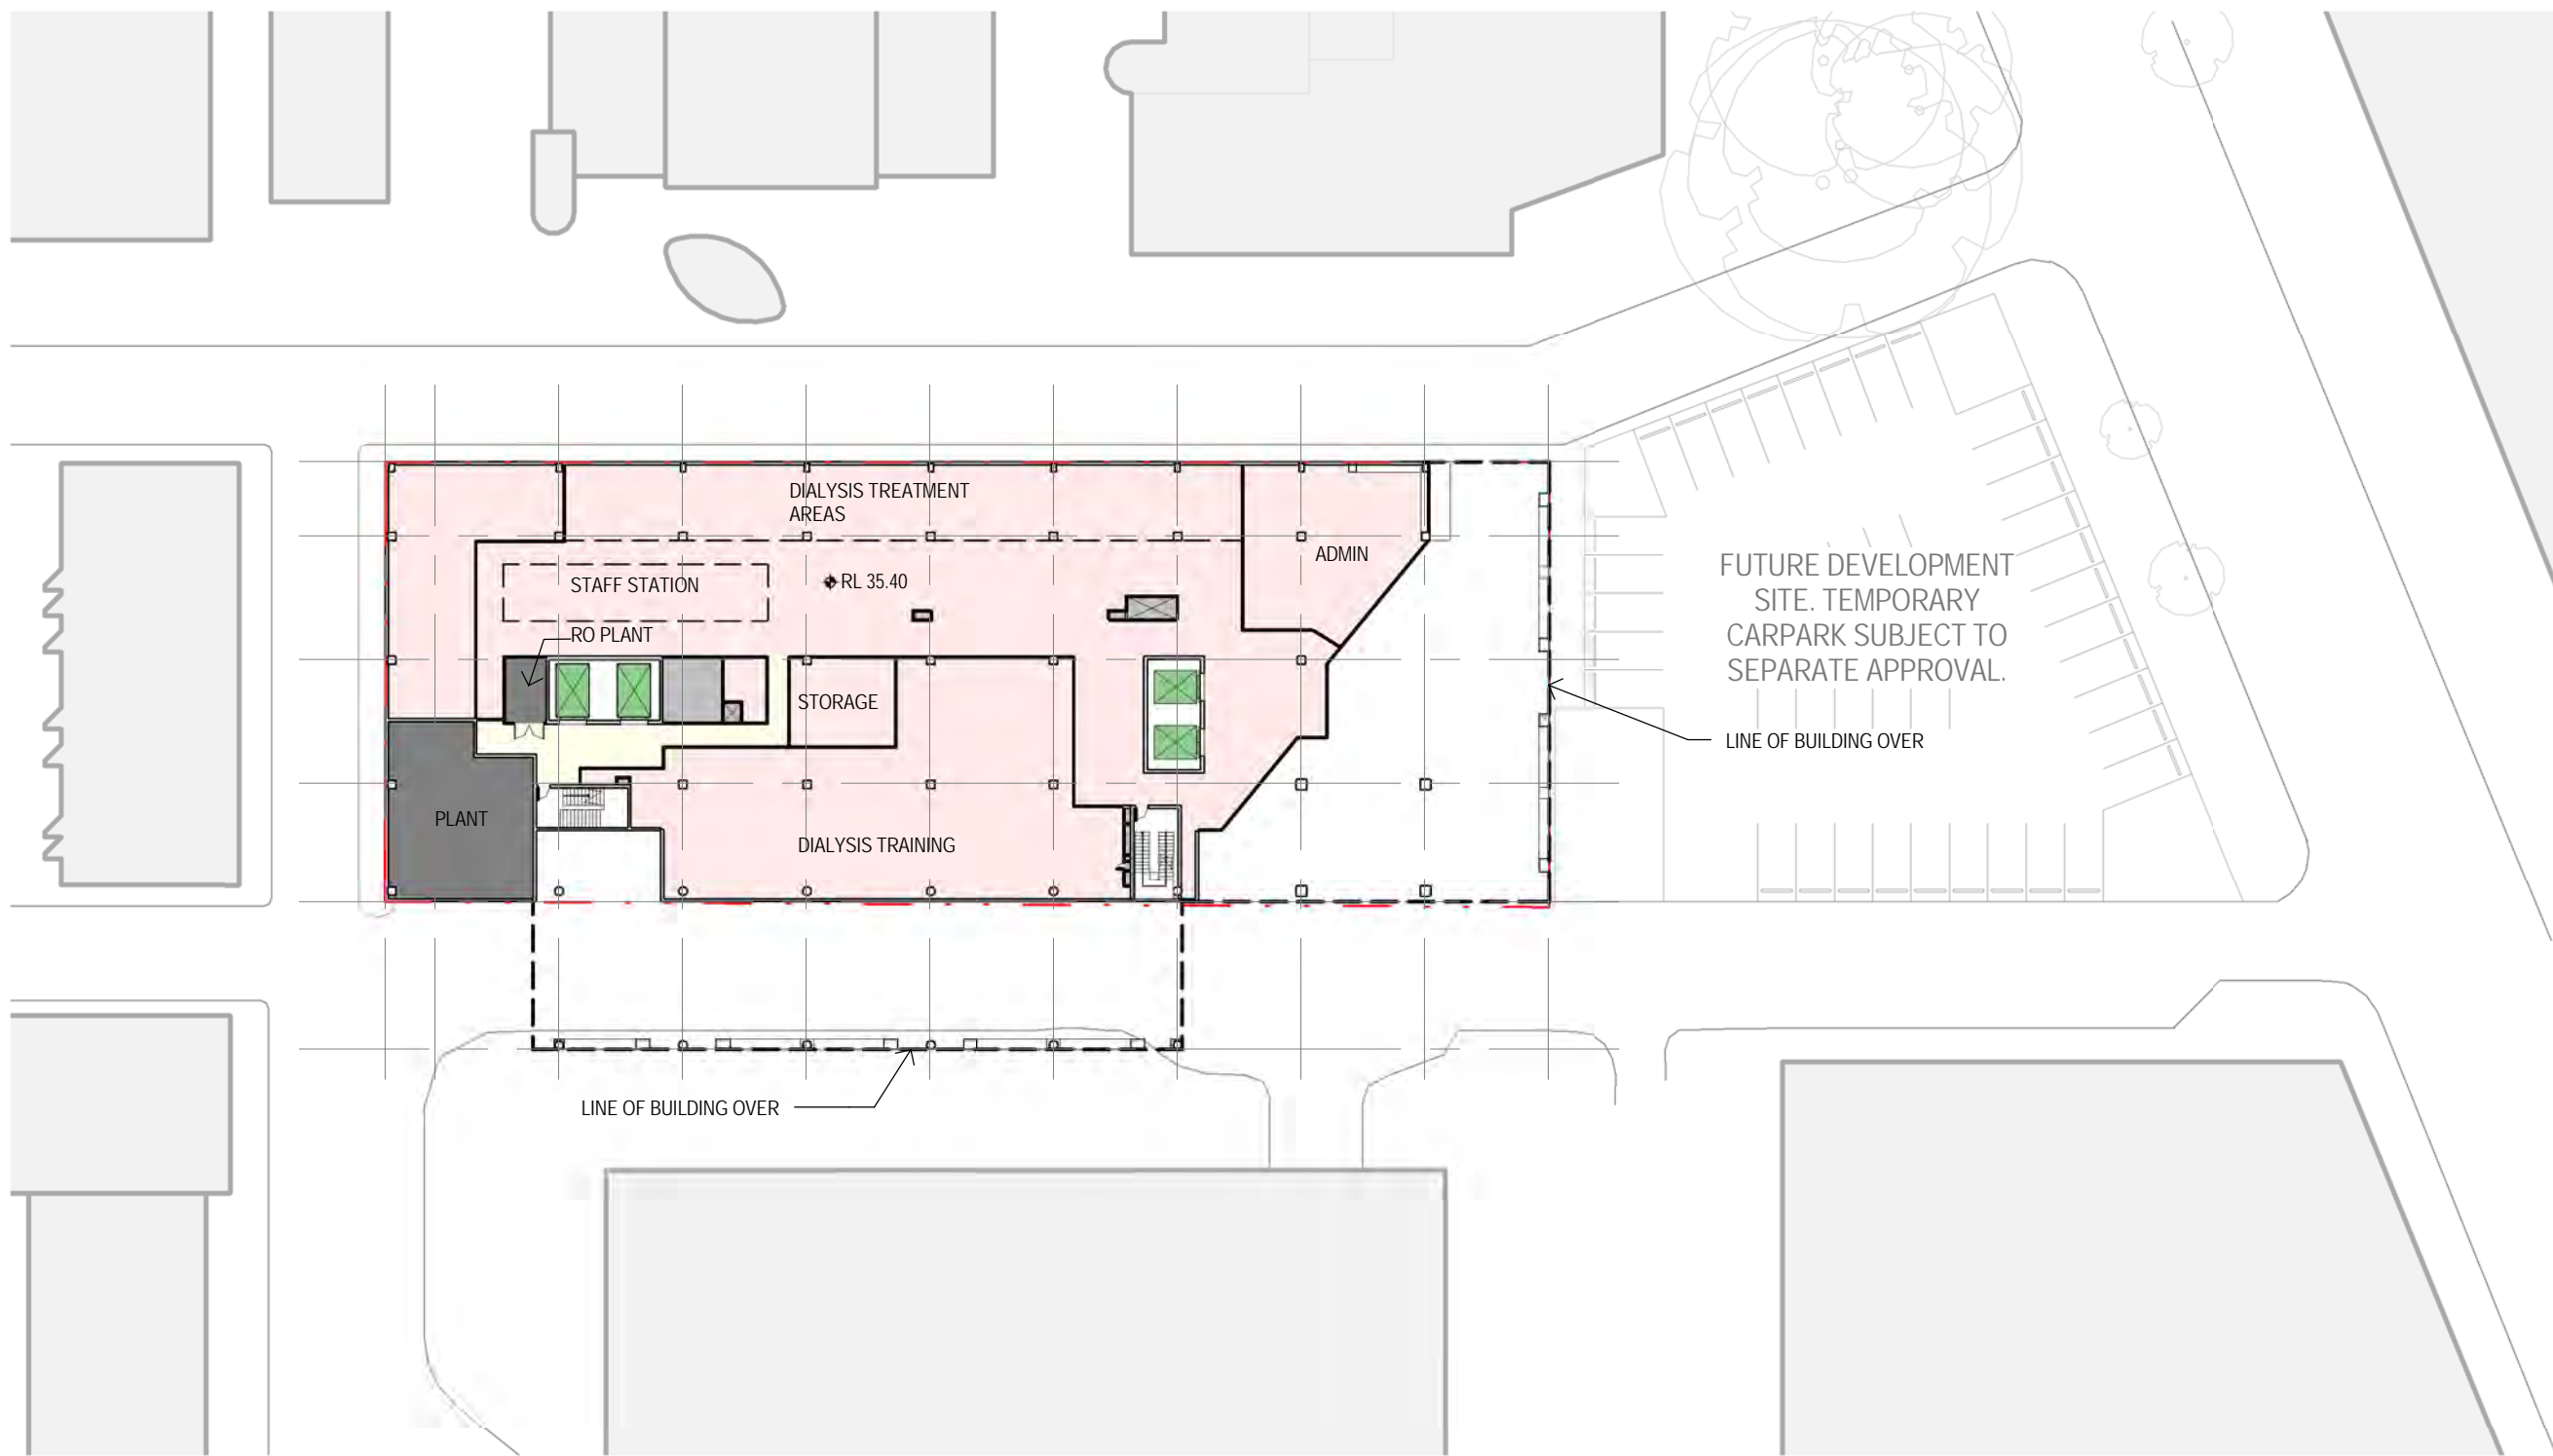


**DEPARTMENT OF PLANNING SUBMISSION**  
**LEVEL 1 PLAN - AMBULATORY CARE - SATELLITE**  
**RENAL DIALYSIS**  
 ROYAL PRINCE ALFRED HOSPITAL  
 North West Precinct Project, Camperdown

Issue	Description	Date
1	FINAL ISSUE	11/07/12
B	ISSUED FOR REVIEW	05/07/12
A	DEPARTMENT OF PLANNING	04/07/12

 


SCALE 1 : 500 @ A3 DWG No. DoP-101  
 PROJECT 3599 DATE 11/07/12  
 ISSUE 1

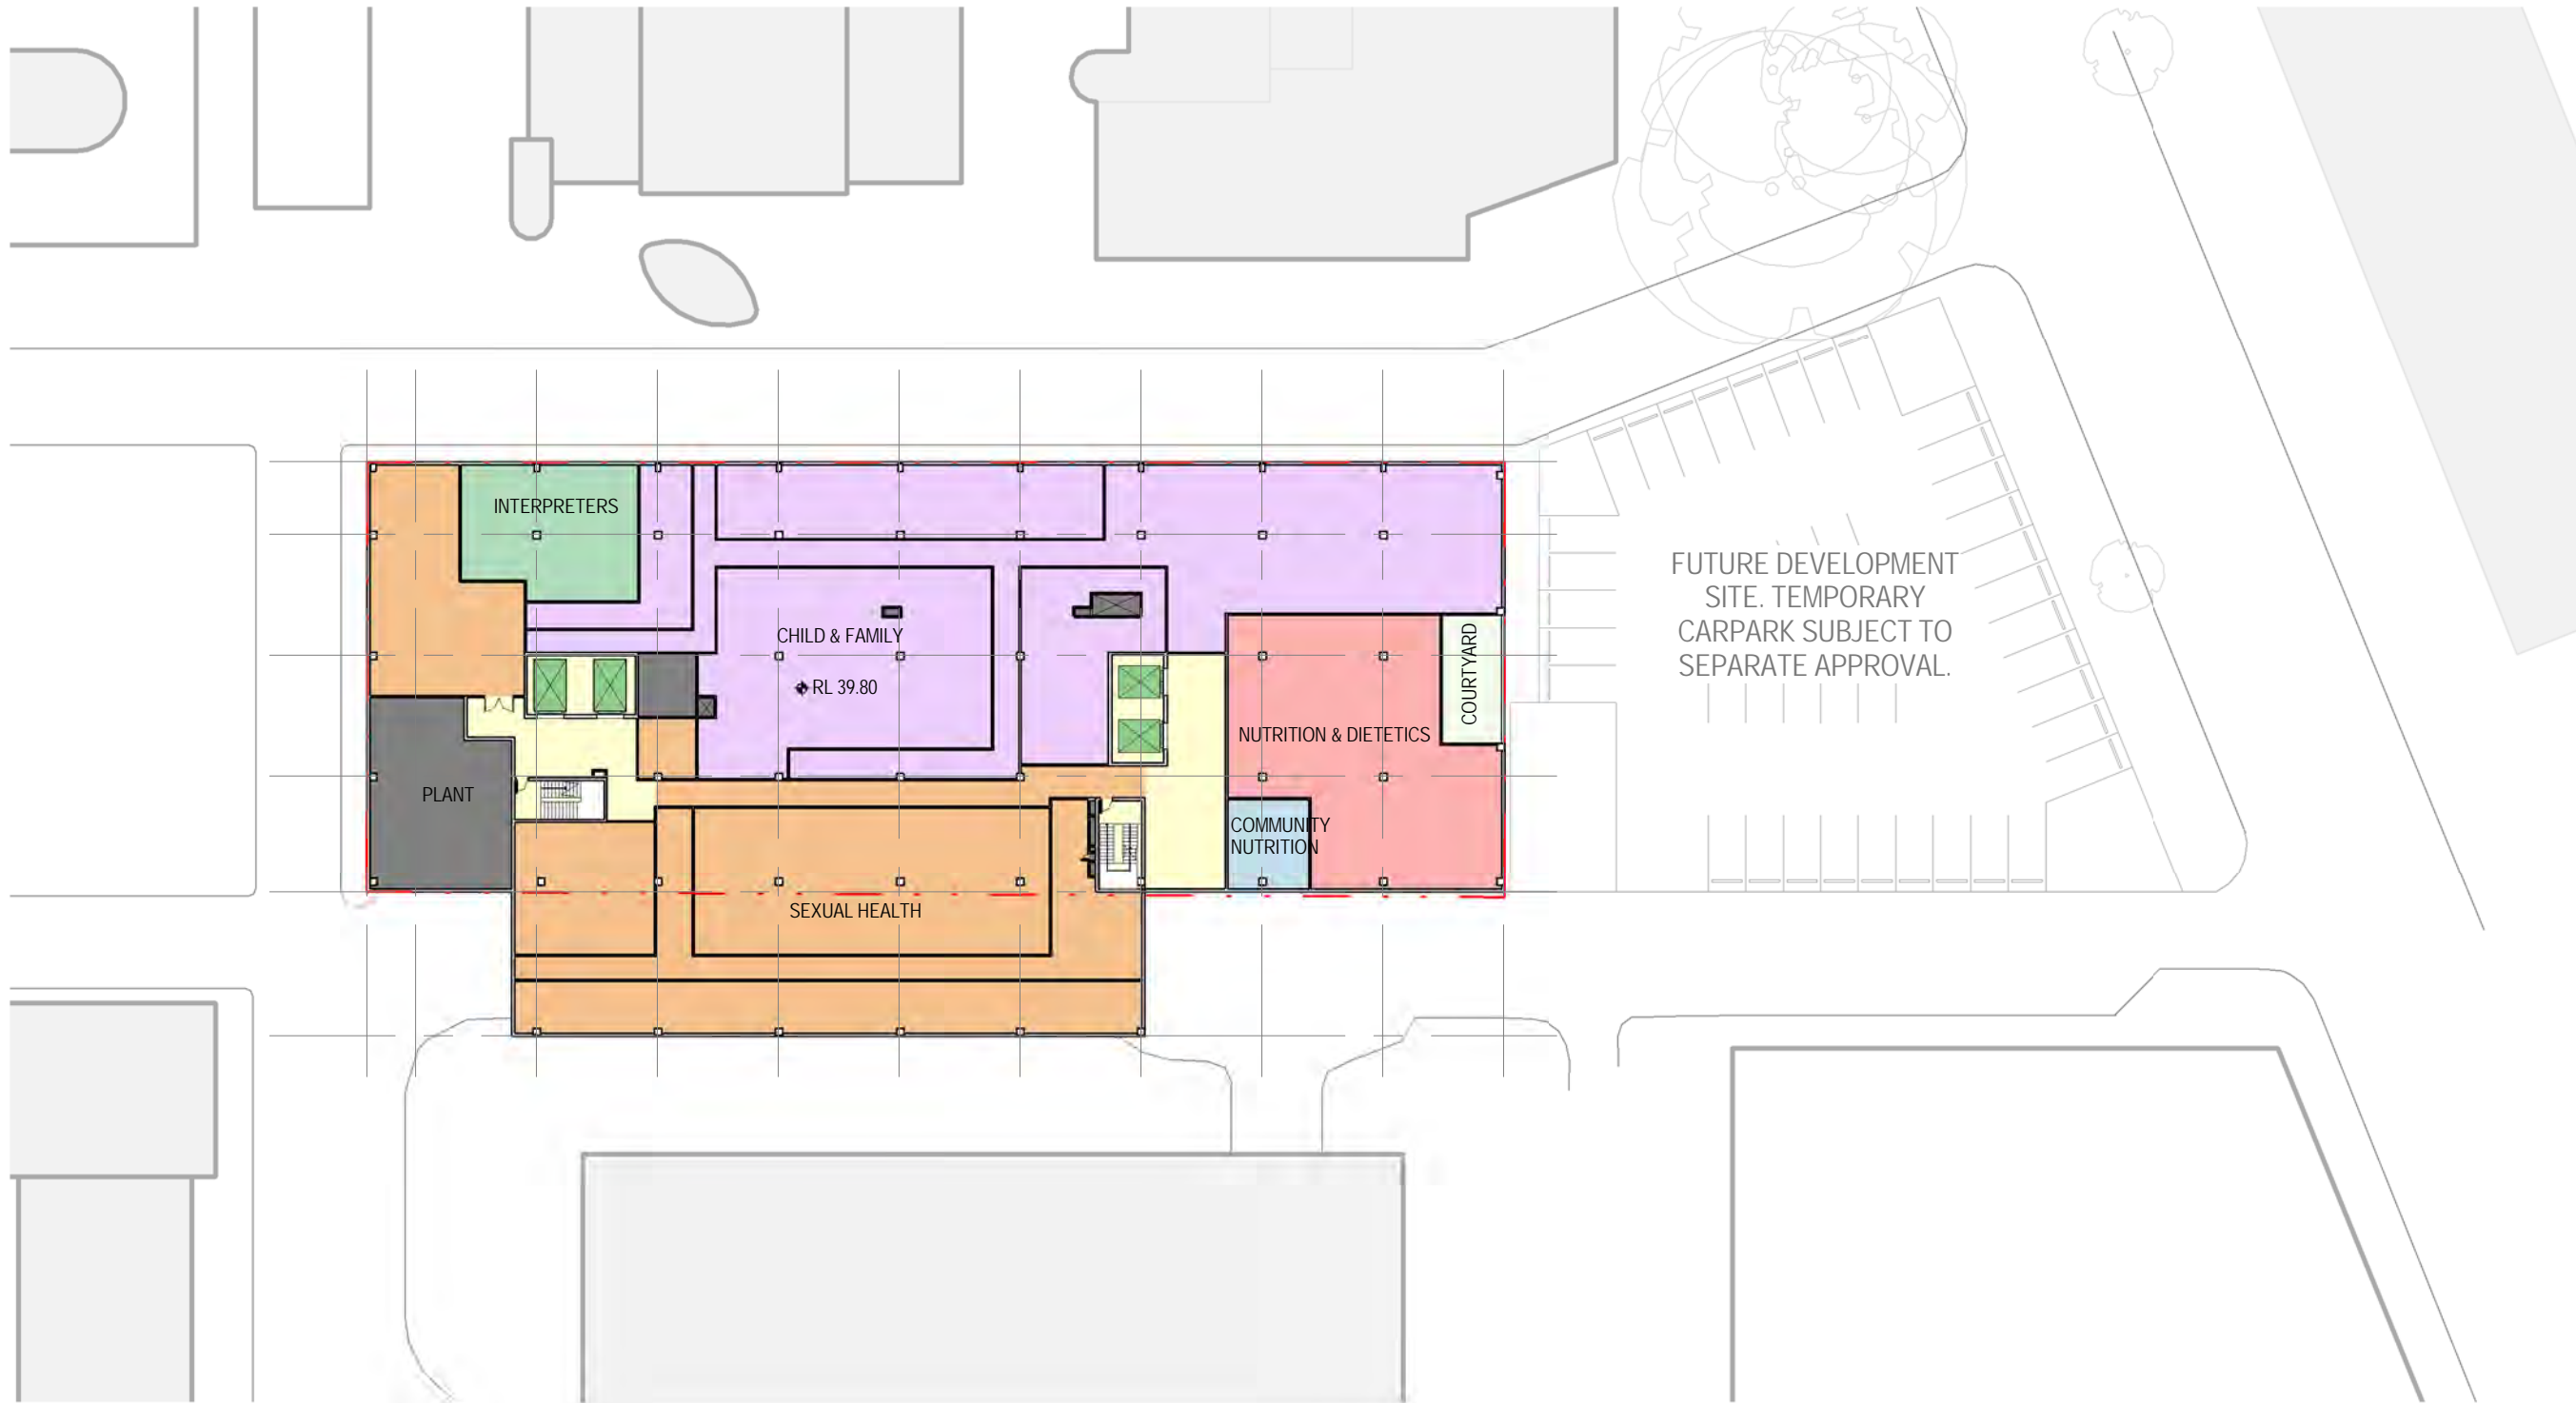

**DEPARTMENT OF PLANNING SUBMISSION**  
**LEVEL 2 PLAN - AMBULATORY CARE SERVICES**  
 ROYAL PRINCE ALFRED HOSPITAL  
 North West Precinct Project, Camperdown

Issue	Description	Date
1	FINAL ISSUE	11/07/12
B	ISSUED FOR REVIEW	05/07/12
A	DEPARTMENT OF PLANNING	04/07/12

 

SCALE 1 : 500 @ A3 DWG No. DoP-102  
 PROJECT 3599 DATE 11/07/12  
 ISSUE 1




**DEPARTMENT OF PLANNING SUBMISSION**  
**LEVEL 3 PLAN - MENTAL HEALTH INPATIENT UNIT -**  
**25 BED ACUTE**  
 ROYAL PRINCE ALFRED HOSPITAL  
 North West Precinct Project, Camperdown

Issue	Description	Date
1	FINAL ISSUE	11/07/12
B	ISSUED FOR REVIEW	05/07/12
A	DEPARTMENT OF PLANNING	04/07/12




SCALE 1 : 500 @ A3 DWG No. DoP-103  
 PROJECT 3599 DATE 11/07/12  
 ISSUE 1

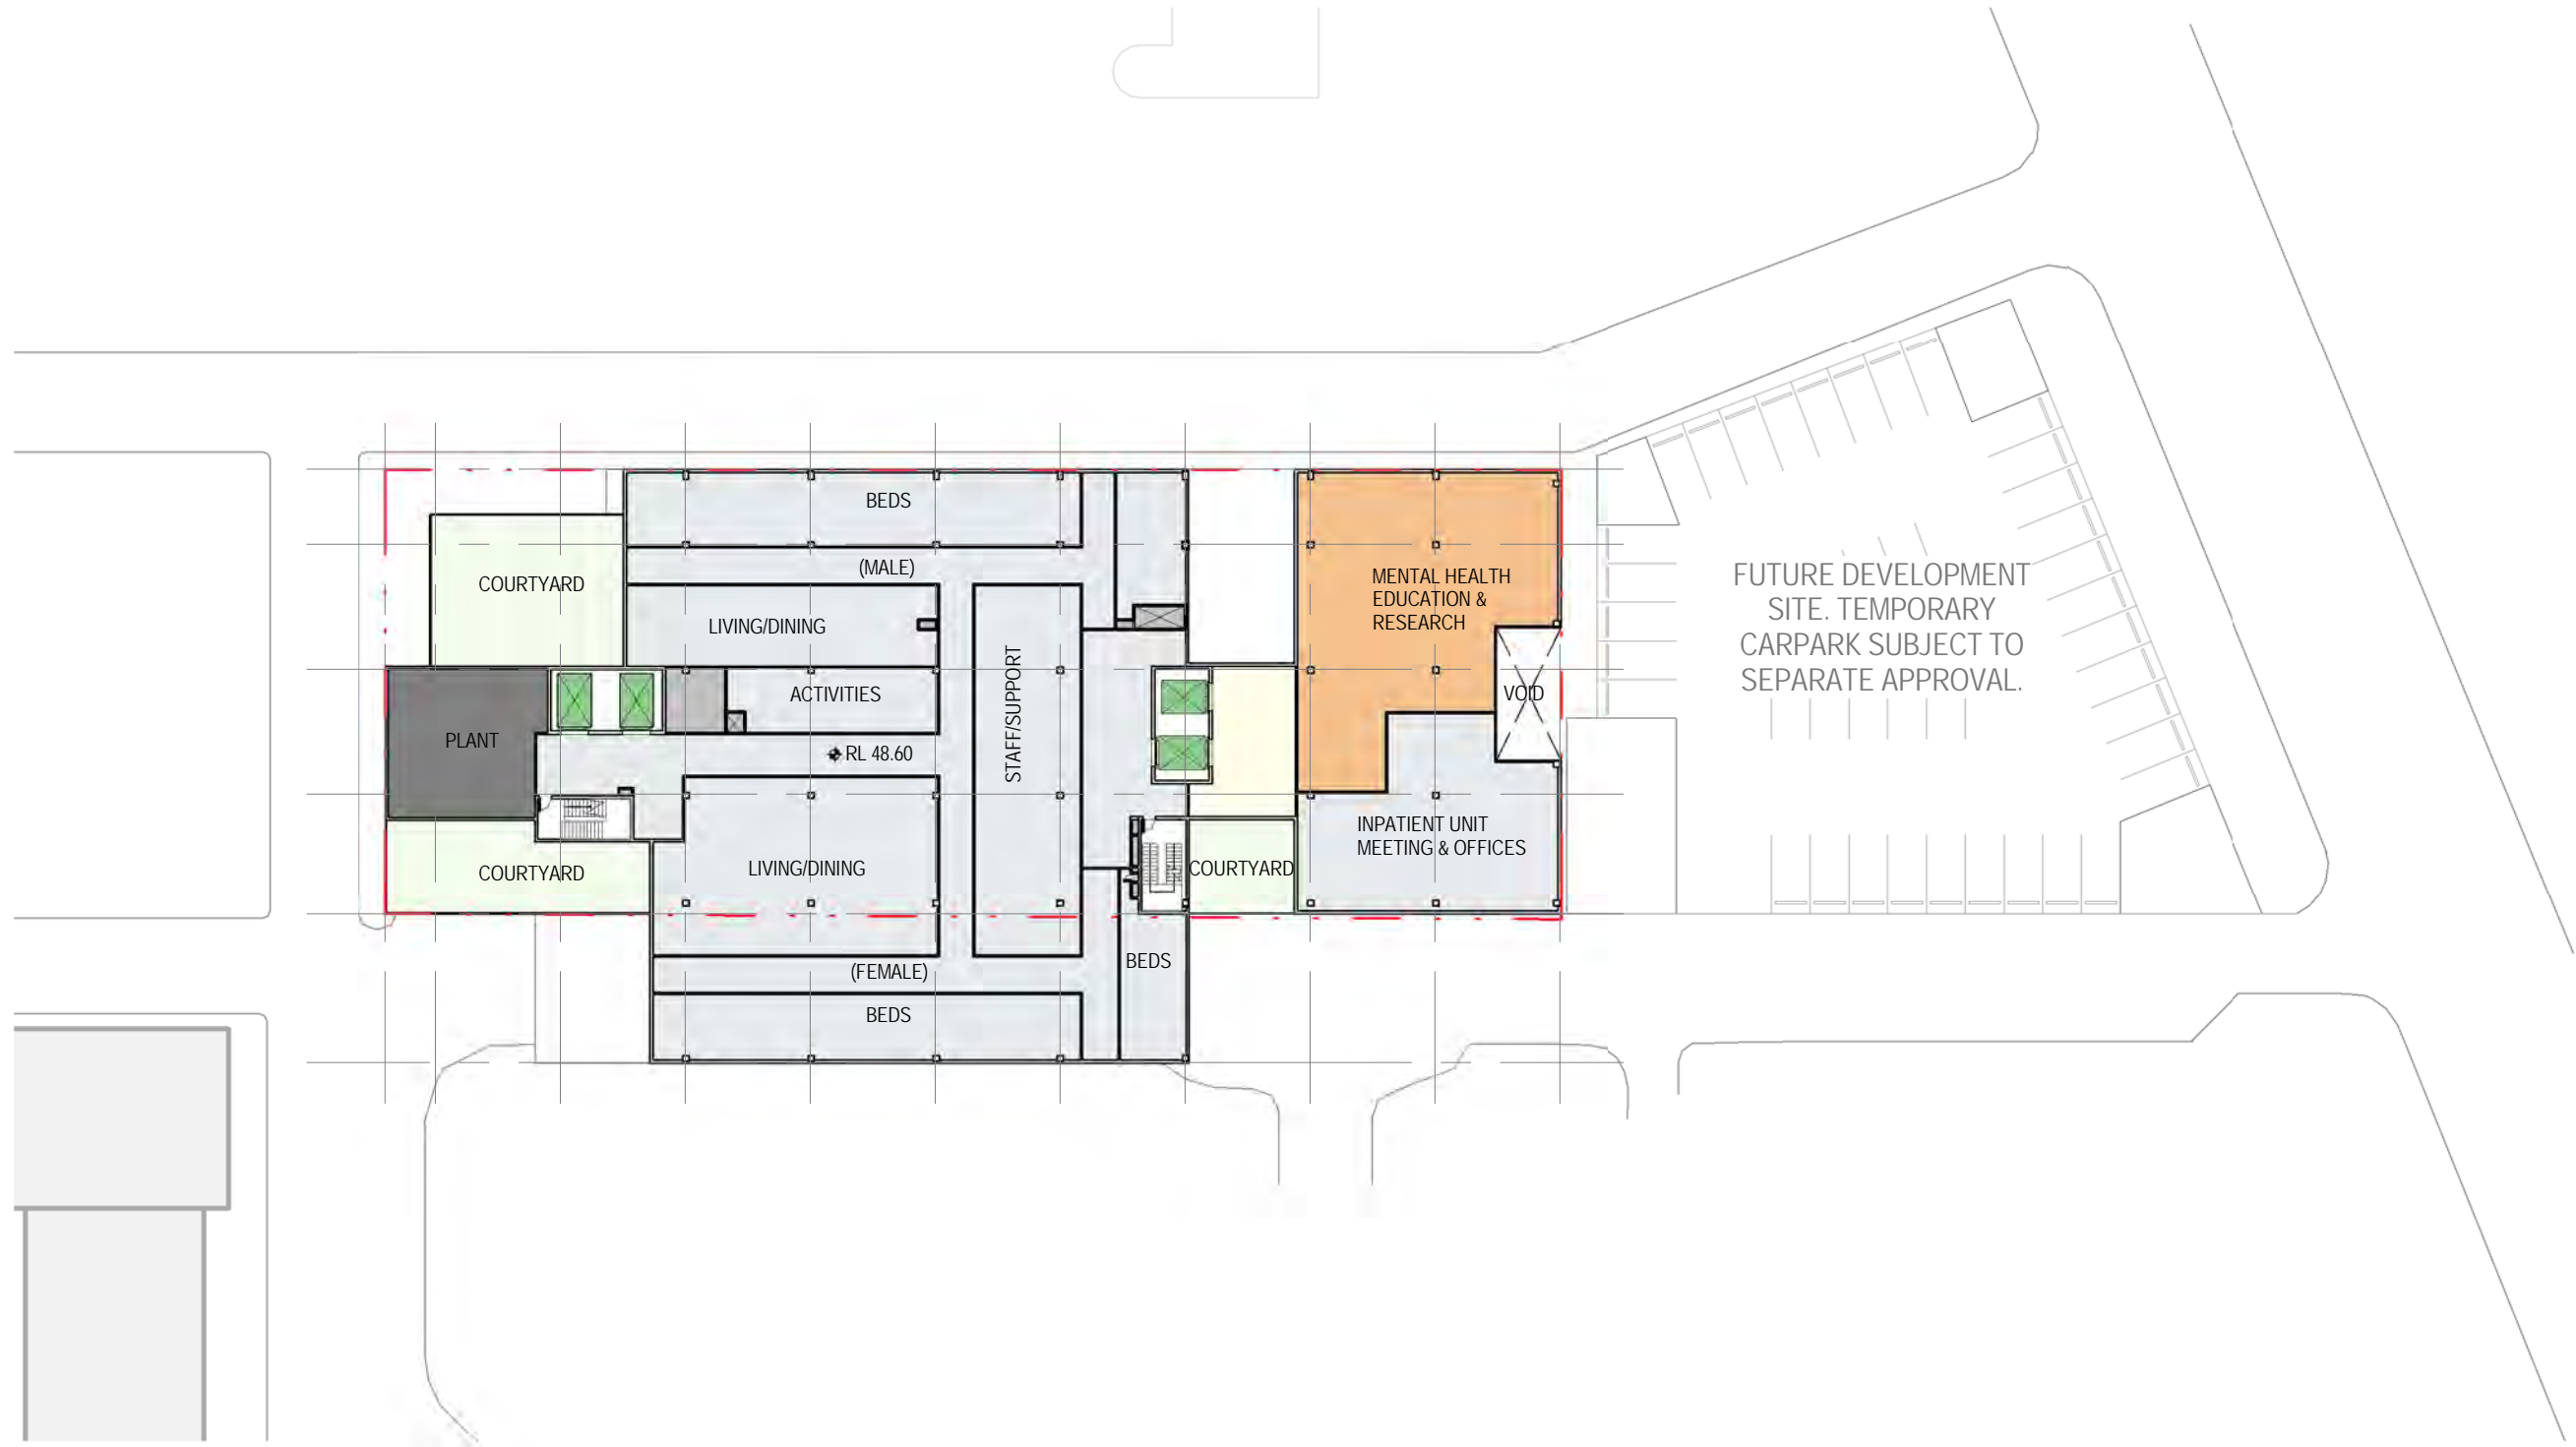


**DEPARTMENT OF PLANNING SUBMISSION**  
**LEVEL 4 PLAN - MENTAL HEALTH INPATIENT UNIT -**  
**22 BED HIGH DEPENDENCY**  
 ROYAL PRINCE ALFRED HOSPITAL  
 North West Precinct Project, Camperdown

Issue	Description	Date
1	FINAL ISSUE	11/07/12
B	ISSUED FOR REVIEW	05/07/12
A	DEPARTMENT OF PLANNING	04/07/12

 


SCALE 1 : 500 @ A3 DWG No. DoP-104  
 PROJECT 3599 DATE 11/07/12  
 ISSUE 1

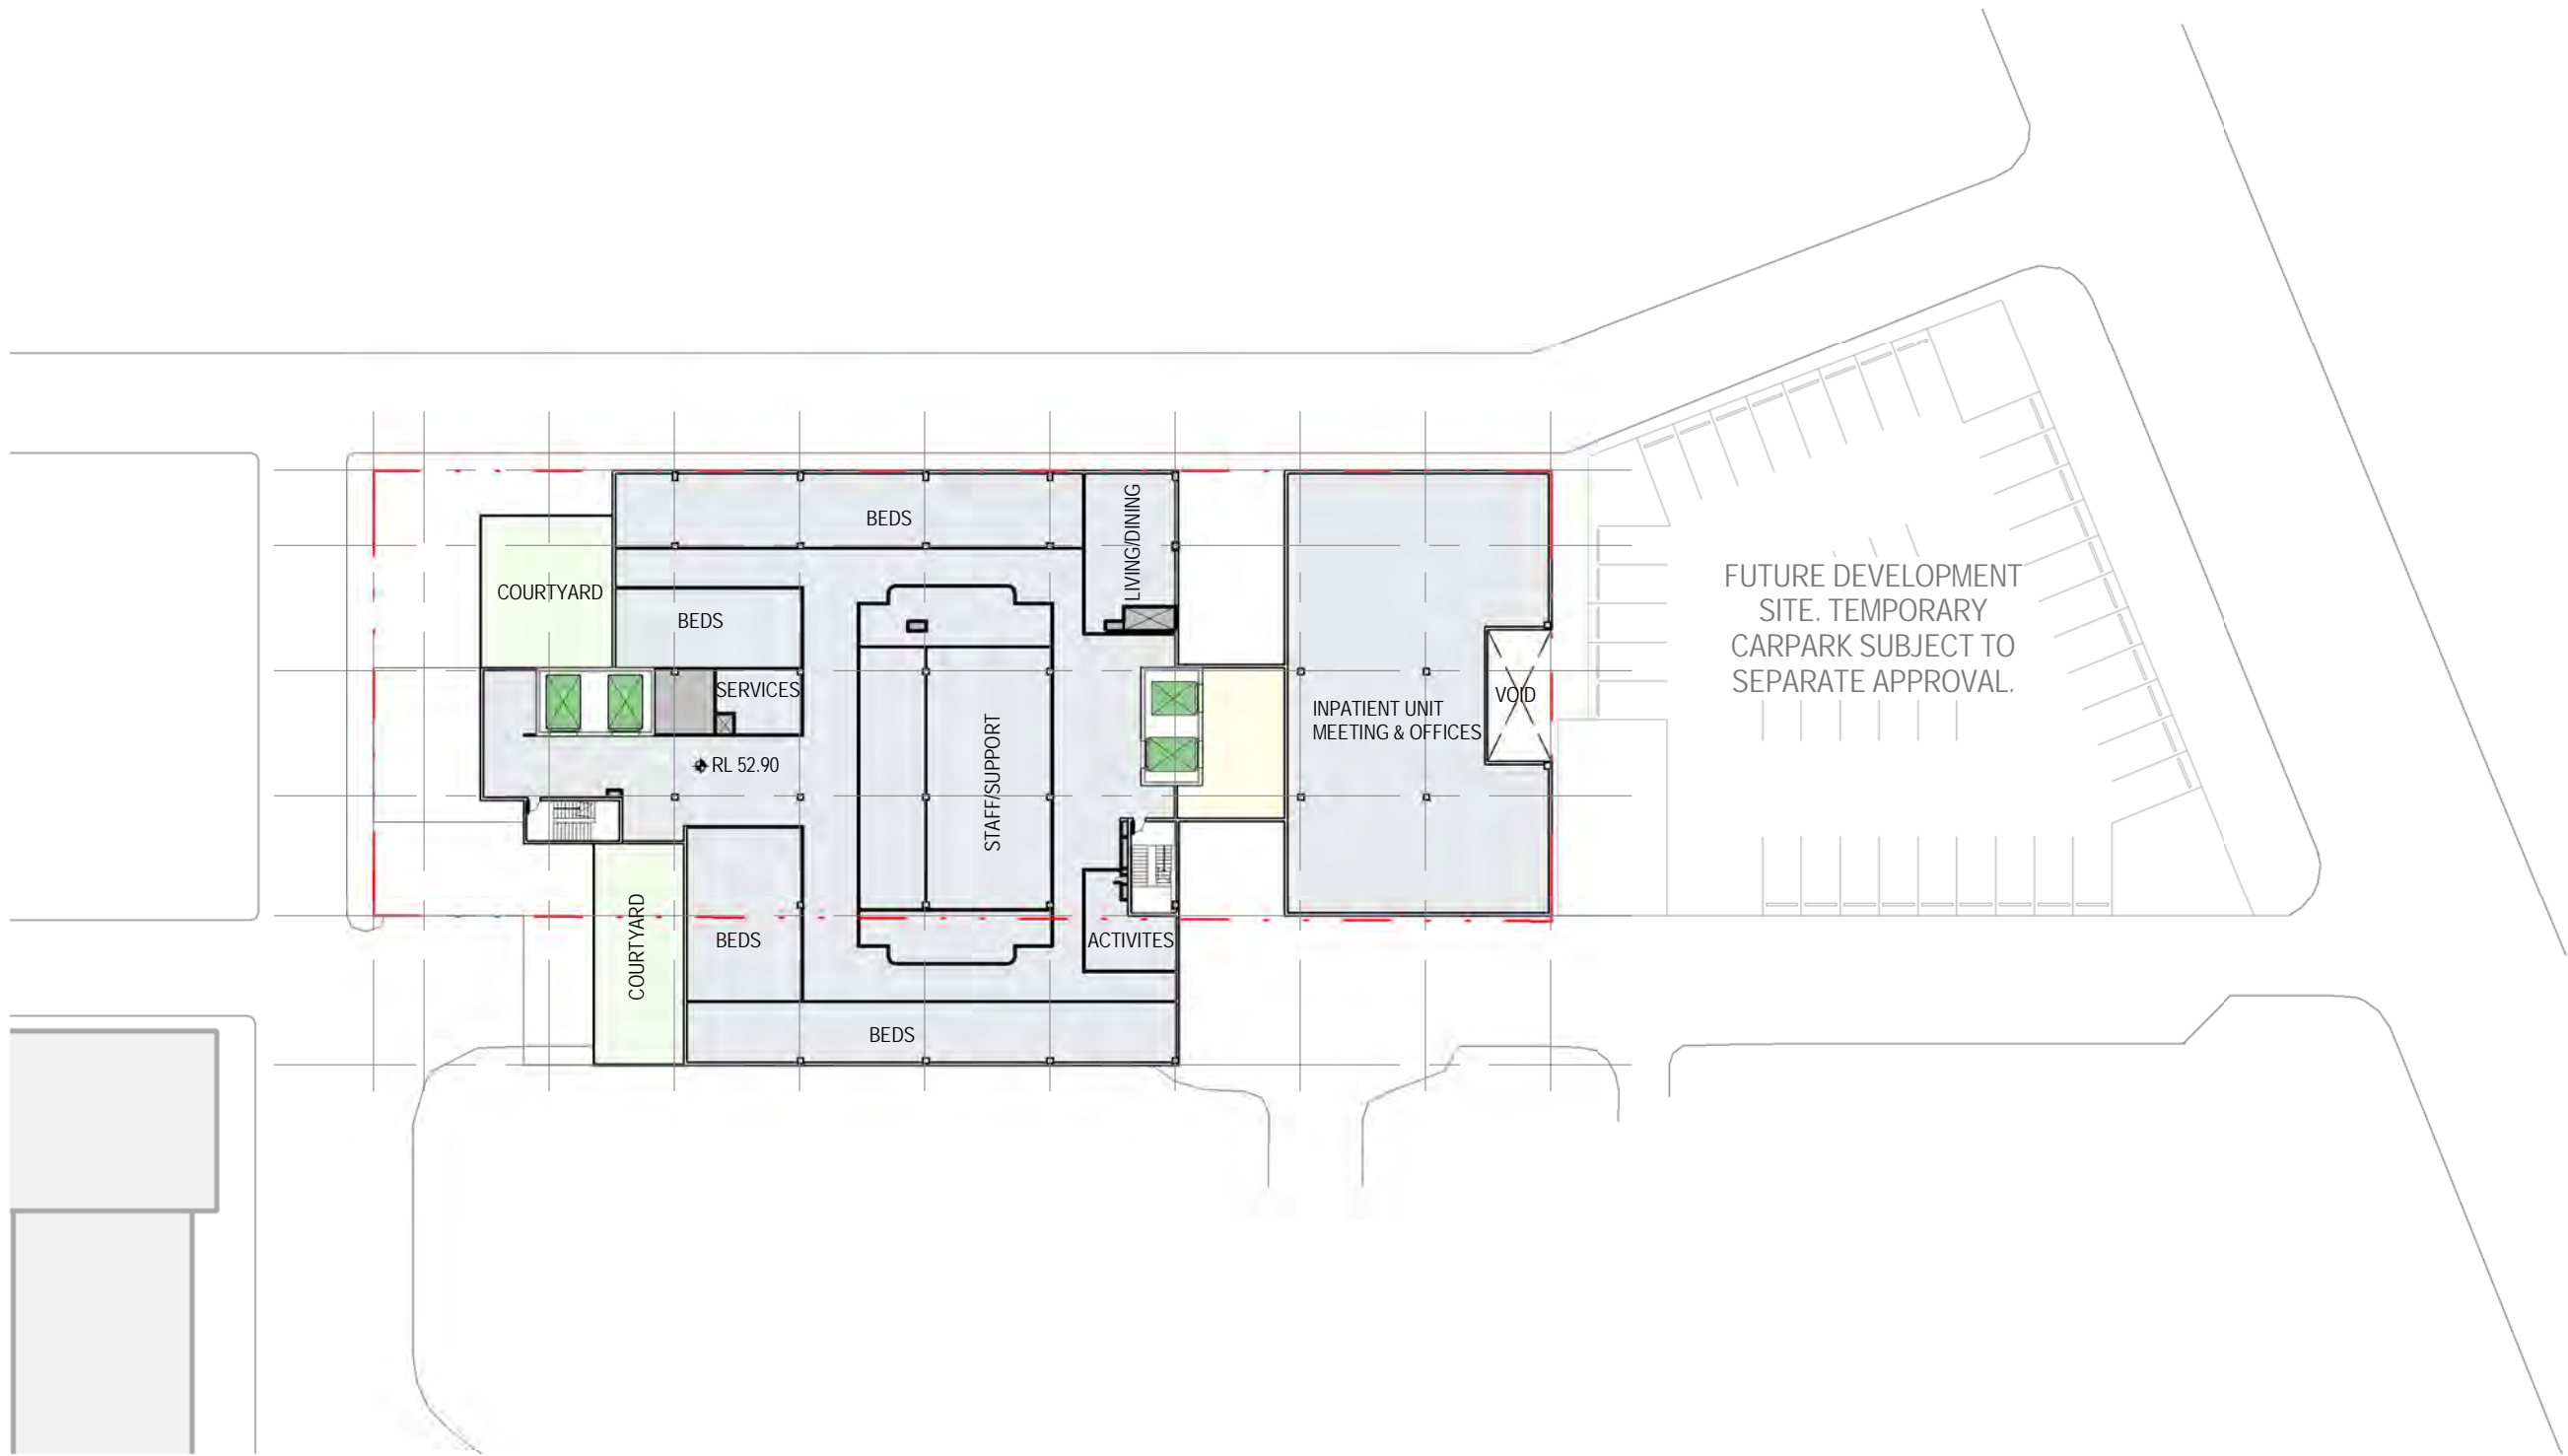


**DEPARTMENT OF PLANNING SUBMISSION**  
**LEVEL 5 PLAN - MENTAL HEALTH - 20 BED**  
**SPECIALIST UNIT**  
 ROYAL PRINCE ALFRED HOSPITAL  
 North West Precinct Project, Camperdown

Issue	Description	Date
1	FINAL ISSUE	11/07/12
B	ISSUED FOR REVIEW	05/07/12
A	DEPARTMENT OF PLANNING	04/07/12

 

SCALE 1 : 500 @ A3 DWG No. DoP-105  
 PROJECT 3599 DATE 11/07/12  
 ISSUE 1

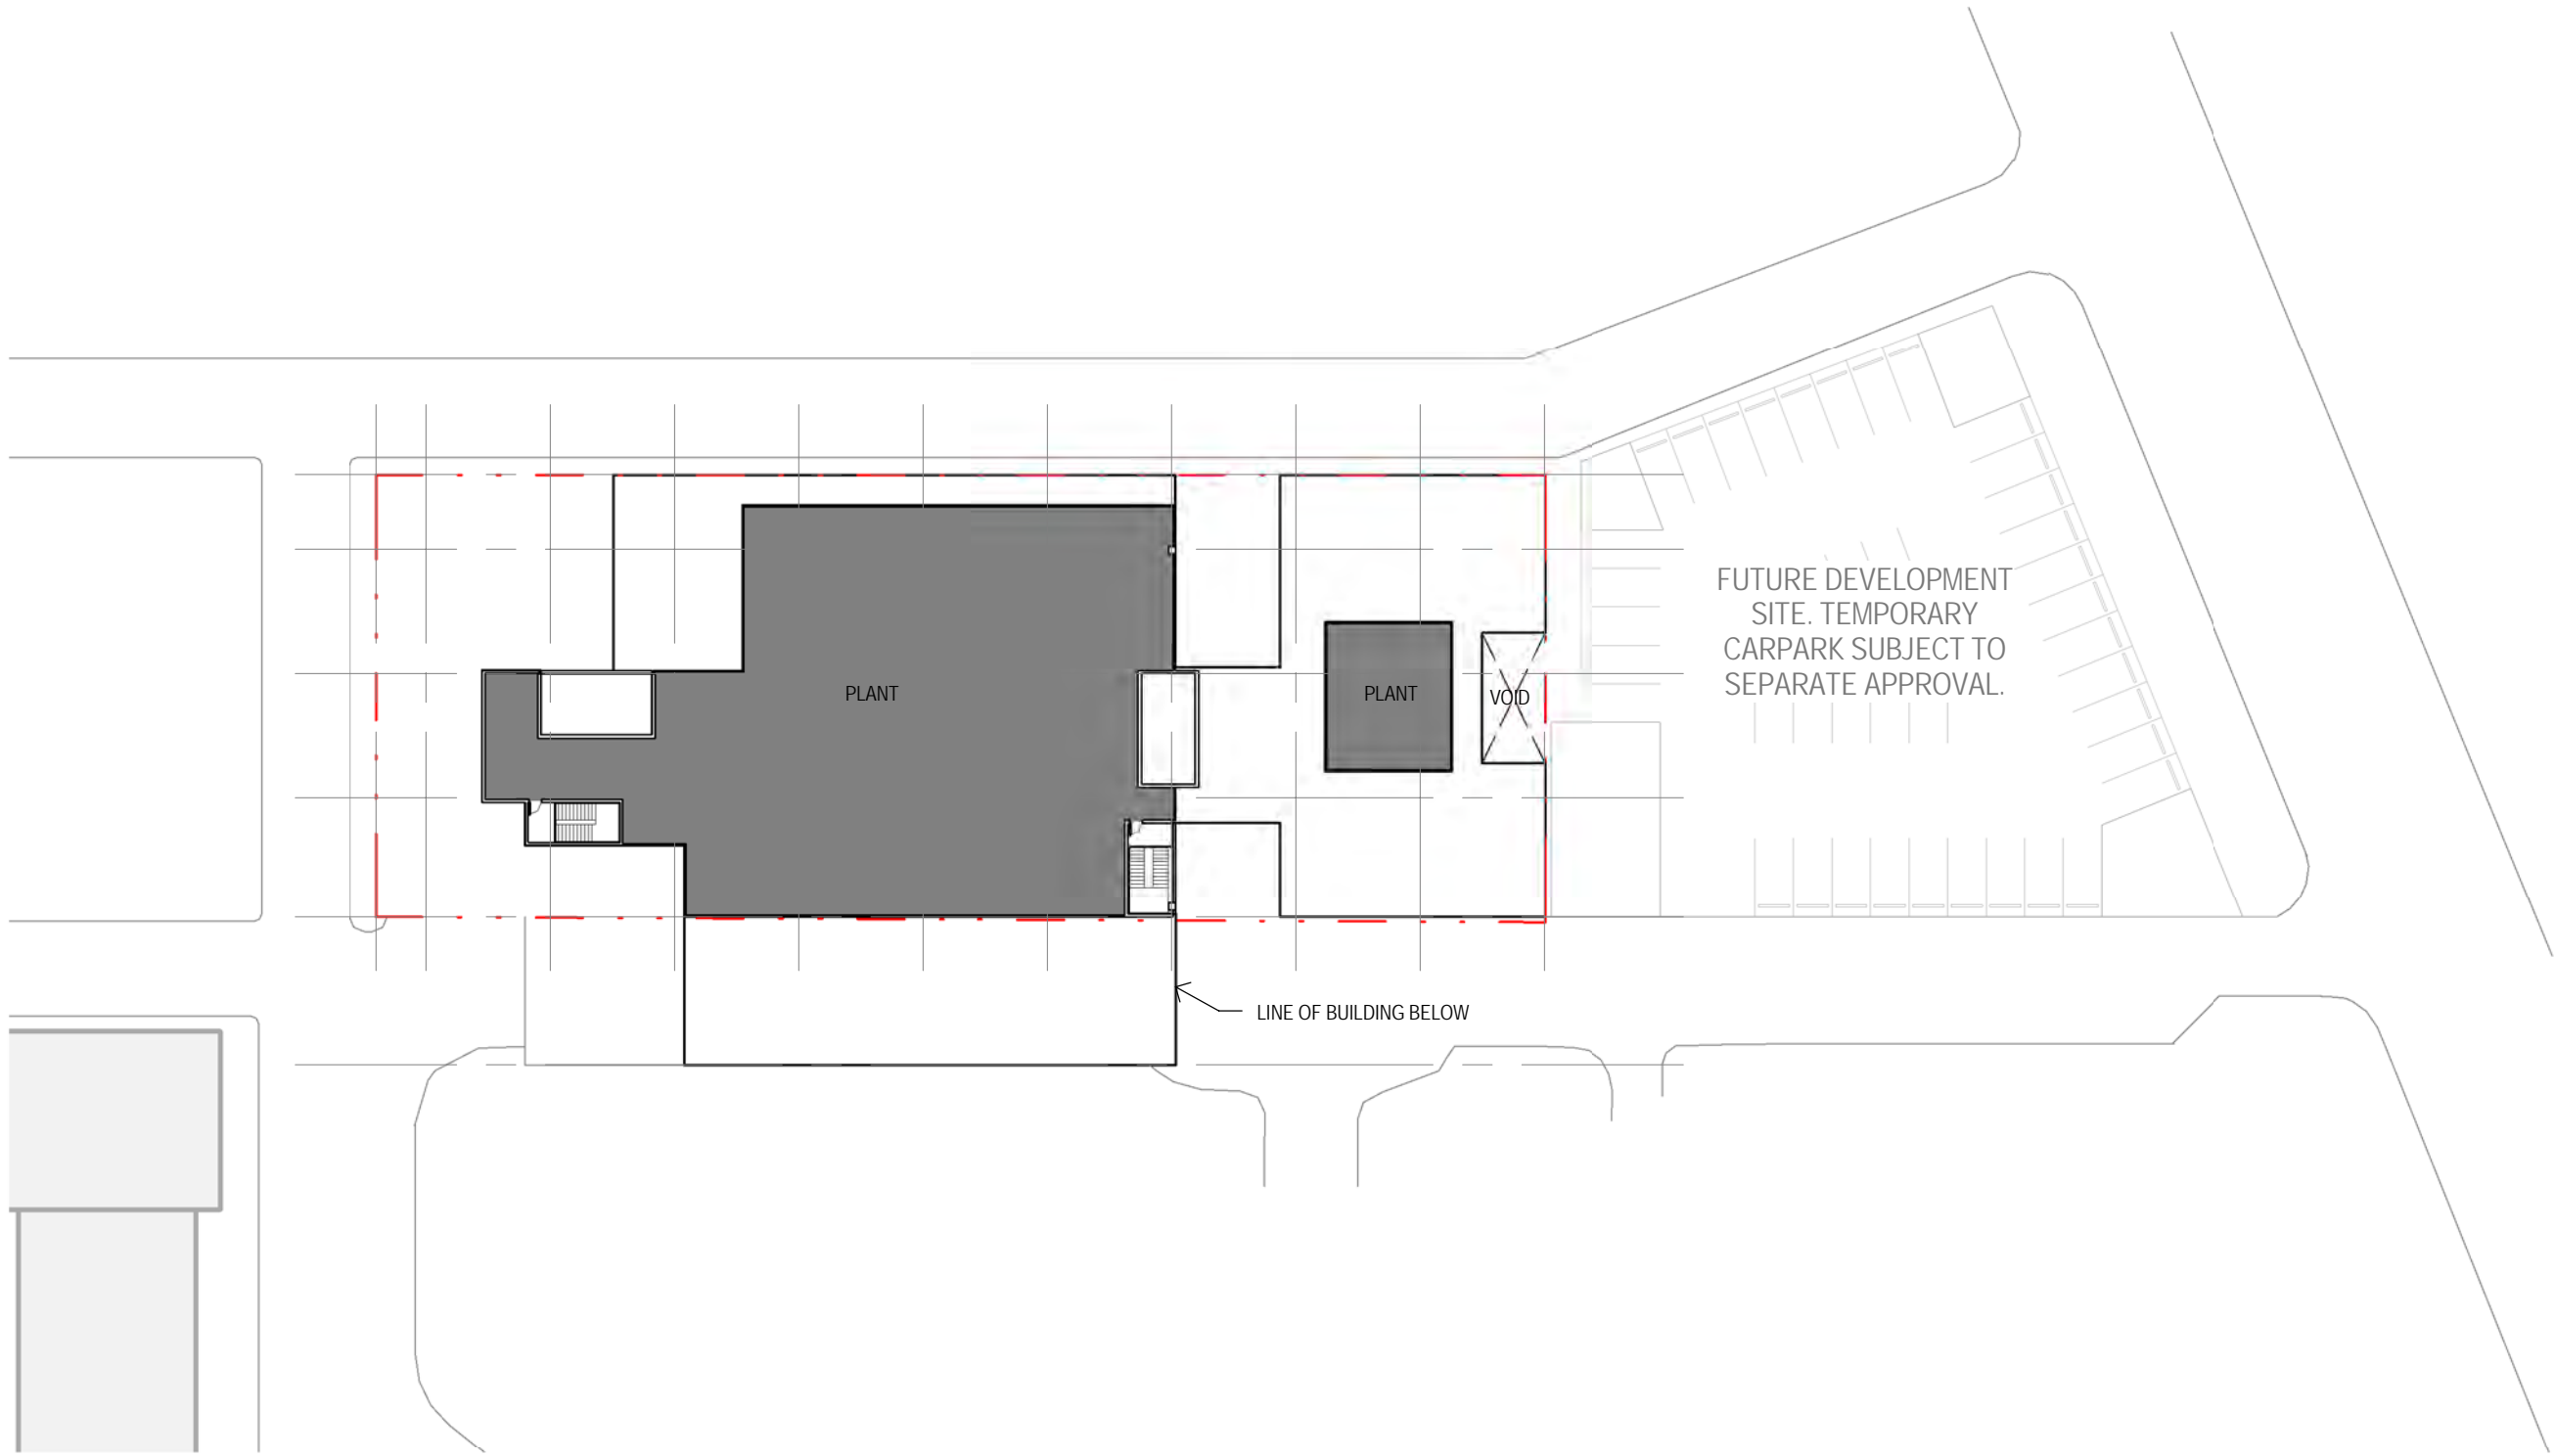


**DEPARTMENT OF PLANNING SUBMISSION**


**LEVEL 6 PLANT**

ROYAL PRINCE ALFRED HOSPITAL  
North West Precinct Project, Camperdown

Issue	Description	Date
1	FINAL ISSUE	11/07/12
B	ISSUED FOR REVIEW	05/07/12
A	DEPARTMENT OF PLANNING	04/07/12

 

SCALE 1 : 500 @ A3 DWG No. DoP-106  
PROJECT 3599 DATE 11/07/12  
ISSUE 1

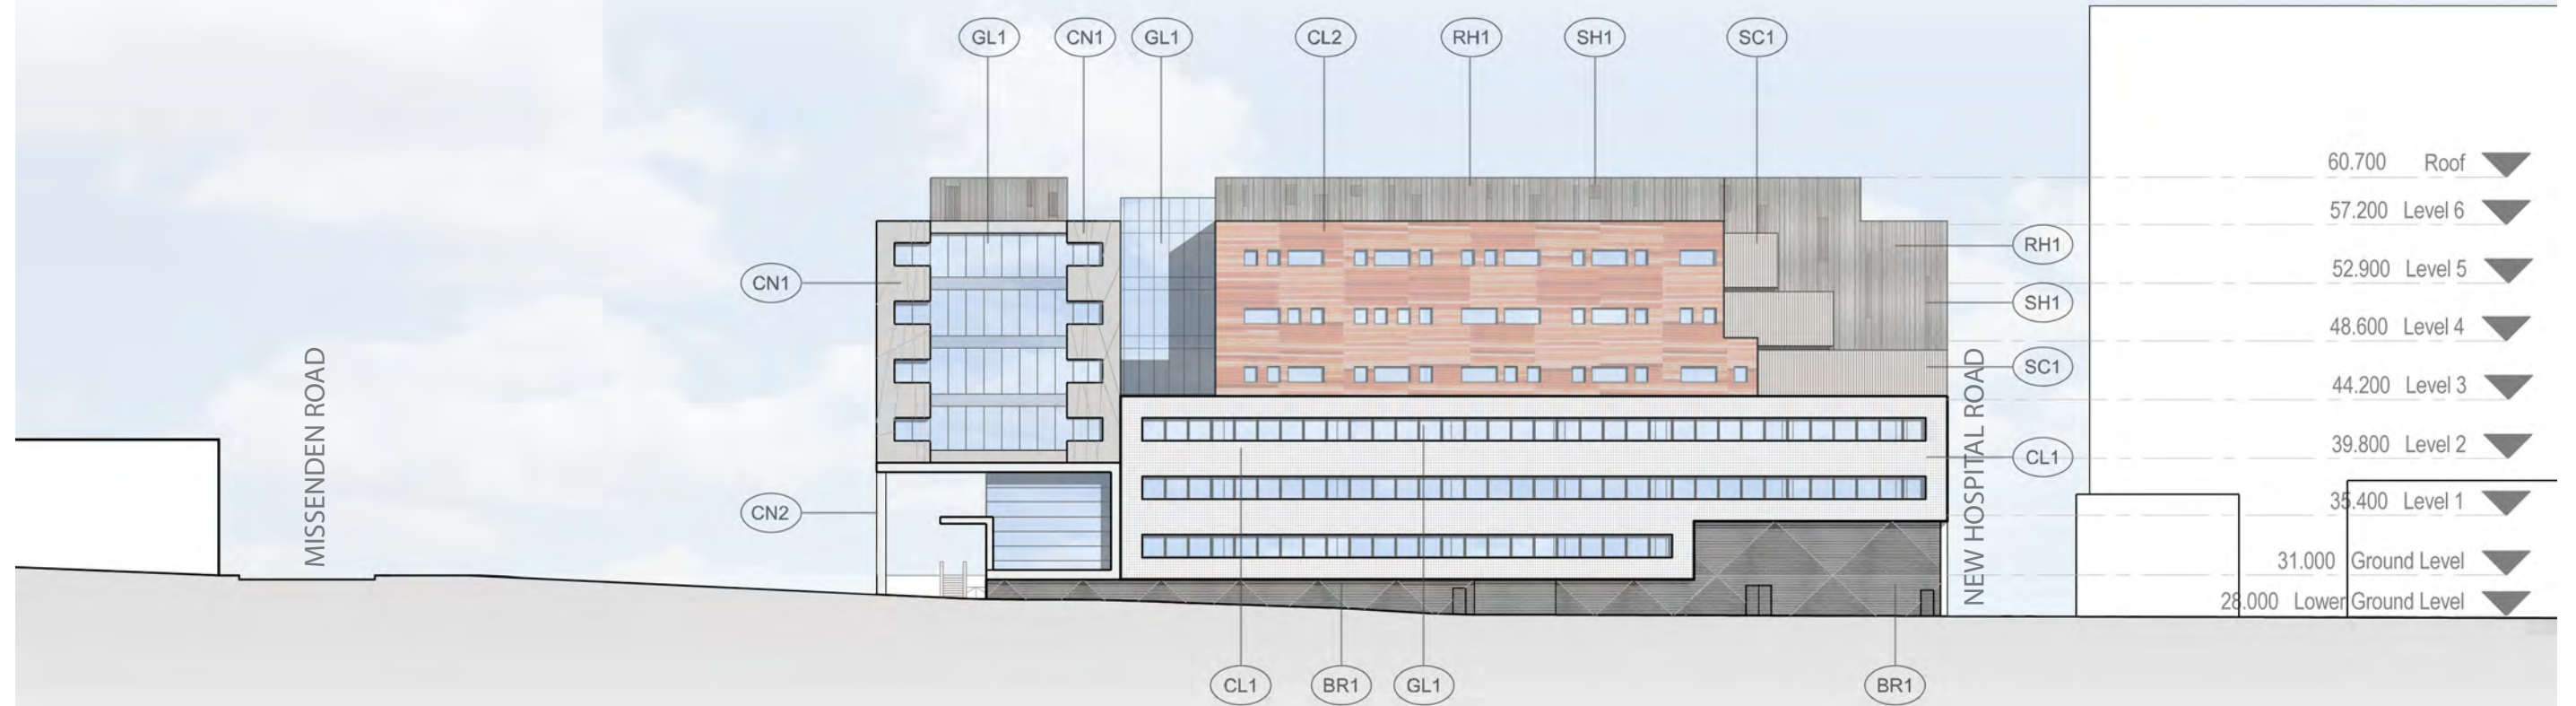

**NORTH ELEVATION [LUCAS STREET]**

NOTE: THIS DRAWING TO BE READ IN CONJUNCTION WITH DoP 400 SAMPLE BOARDS AND SCHEDULES

**DEPARTMENT OF PLANNING SUBMISSION**


**ELEVATION - SHEET 1**

ROYAL PRINCE ALFRED HOSPITAL  
North West Precinct Project, Camperdown

Issue	Description	Date
1	FINAL ISSUE	11/07/12
B	ISSUED FOR REVIEW	05/07/12
A	DEPARTMENT OF PLANNING	04/07/12



SCALE	Not to Scale @ A3	DWG No.	DoP-200
PROJECT	3599	DATE	11/07/12
ISSUE	1		

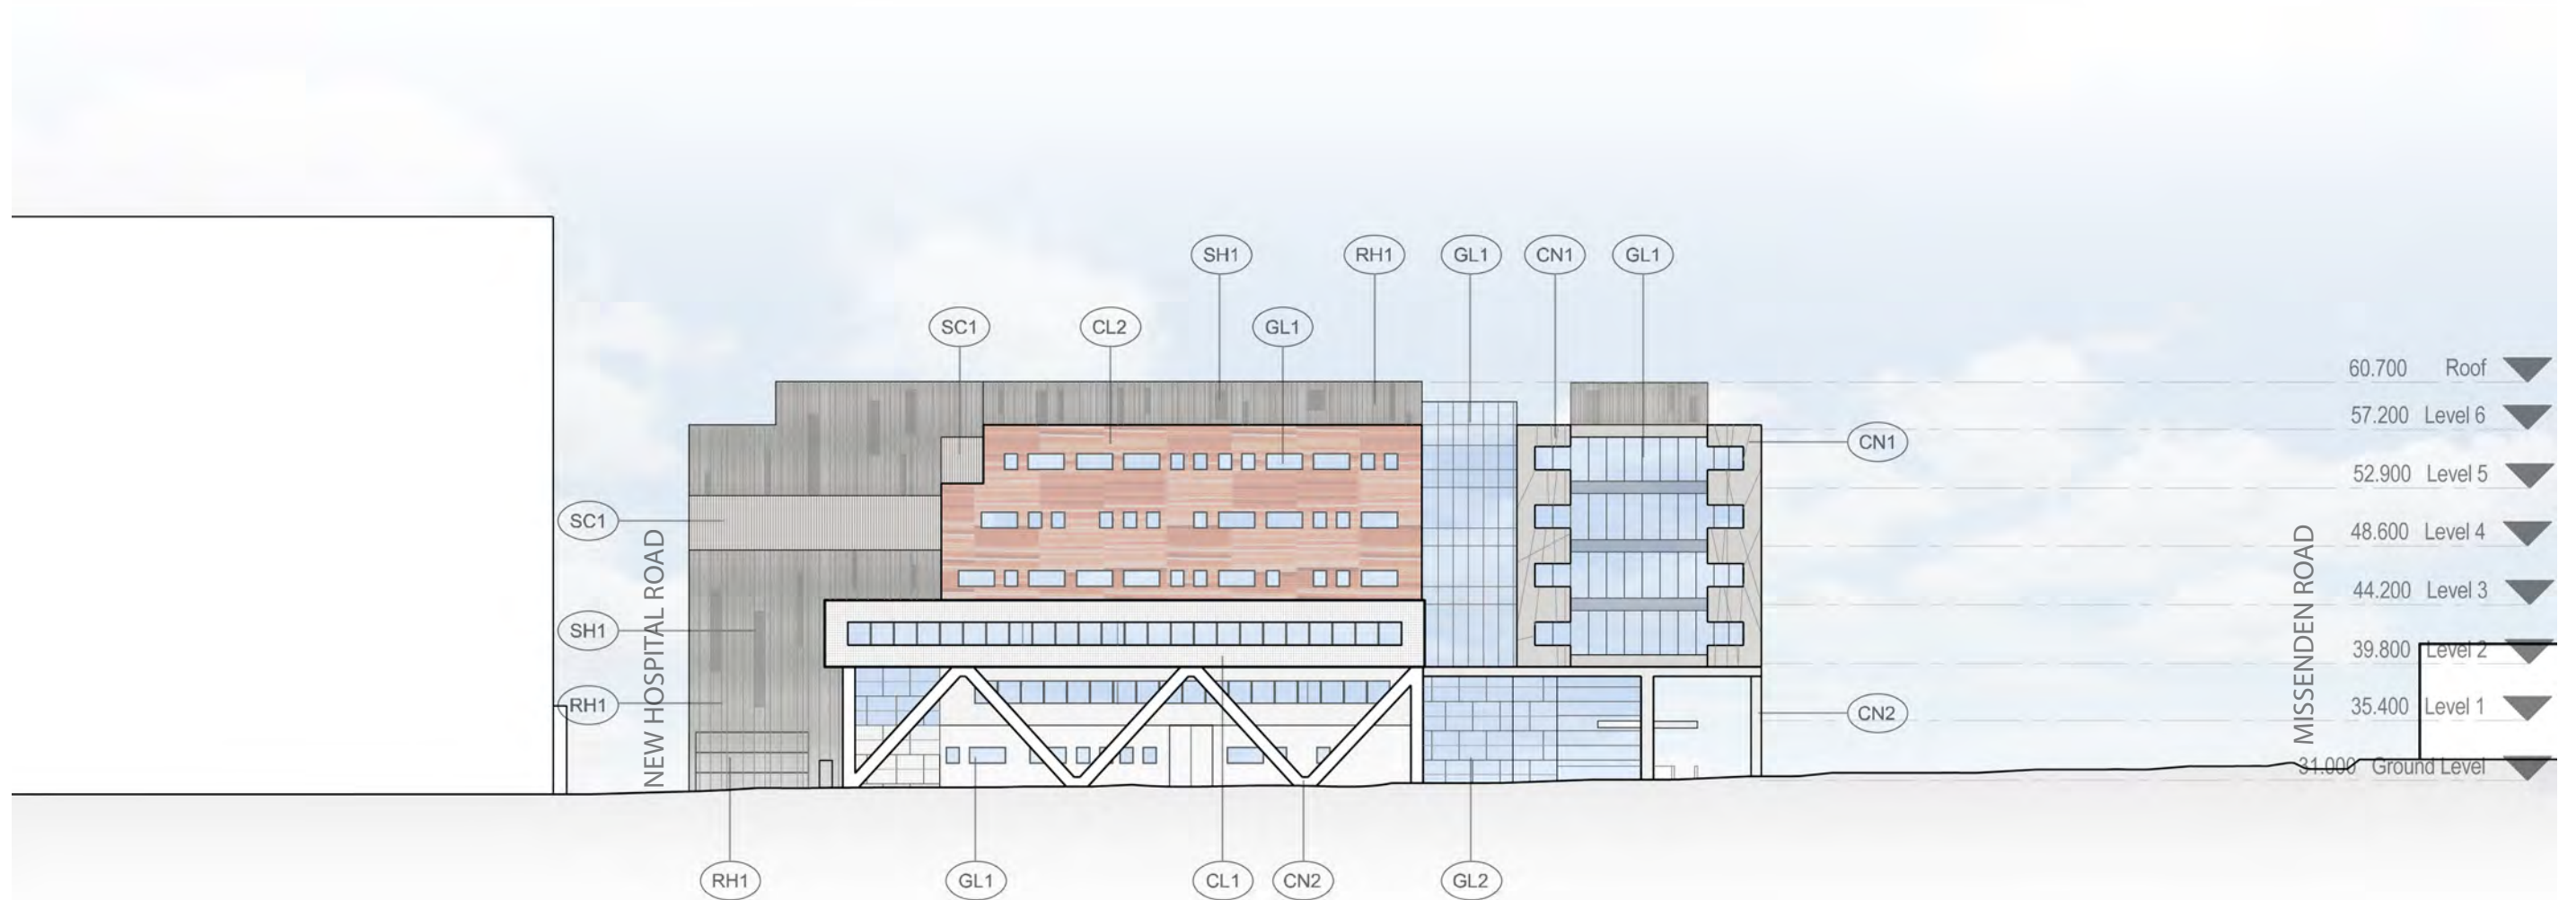

**SOUTH ELEVATION [BRODIE STREET]**

NOTE: THIS DRAWING TO BE READ IN CONJUNCTION WITH DoP 400 SAMPLE BOARDS AND SCHEDULES

**DEPARTMENT OF PLANNING SUBMISSION  
ELEVATION - SHEET 2**


ROYAL PRINCE ALFRED HOSPITAL  
North West Precinct Project, Camperdown

Issue	Description	Date
1	FINAL ISSUE	11/07/12
B	ISSUED FOR REVIEW	05/07/12
A	DEPARTMENT OF PLANNING	04/07/12




SCALE Not to Scale @ A3  
 PROJECT 3599  
 ISSUE 1  
 DWG No. DoP-201  
 DATE 11/07/12



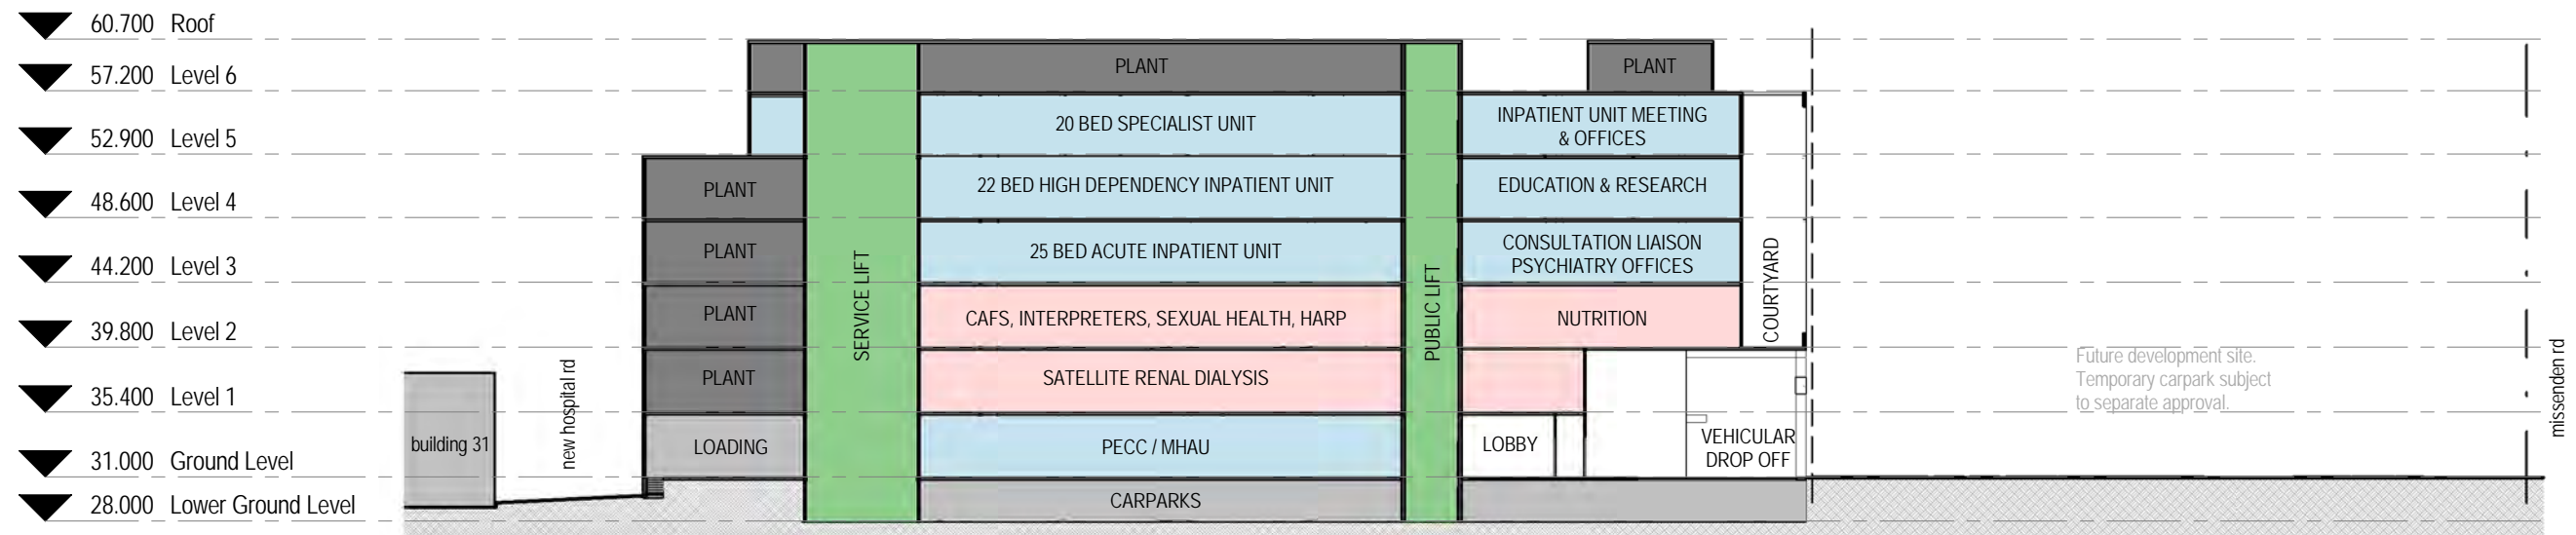

**SITE SECTION AA**  
 1 : 500

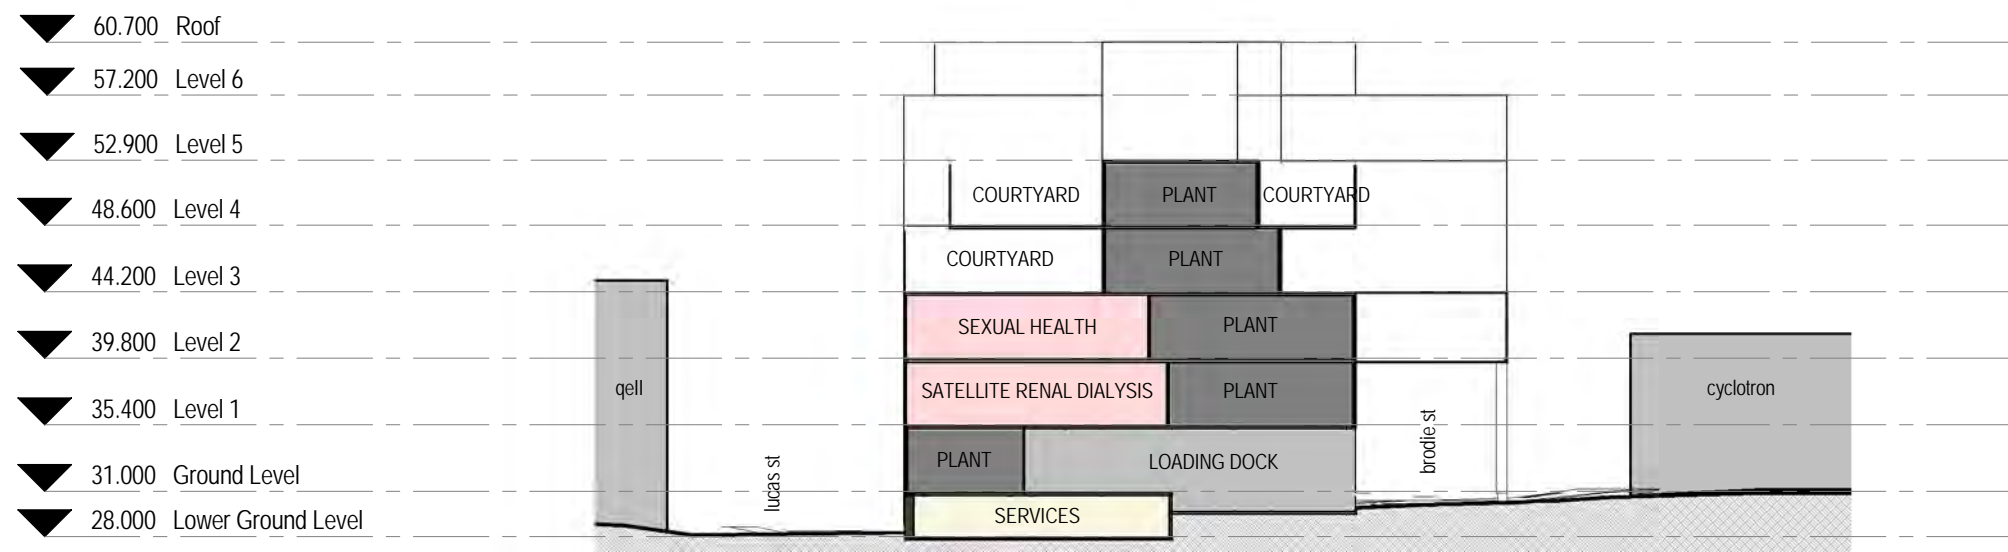

**SITE SECTION BB**  
 1 : 500

**LEGEND**


- MENTAL HEALTH
- AMBULATORY CARE

**DEPARTMENT OF PLANNING SUBMISSION**  
**SITE AND BUILDING SECTIONS - SHEET 1**  
 ROYAL PRINCE ALFRED HOSPITAL  
 North West Precinct Project, Camperdown


Issue	Description	Date
1	FINAL ISSUE	11/07/12
A	DEPARTMENT OF PLANNING	04/07/12



SCALE 1 : 500 @ A3 DWG No. DoP-300  
 PROJECT 3599 DATE 11/07/12  
 ISSUE 1

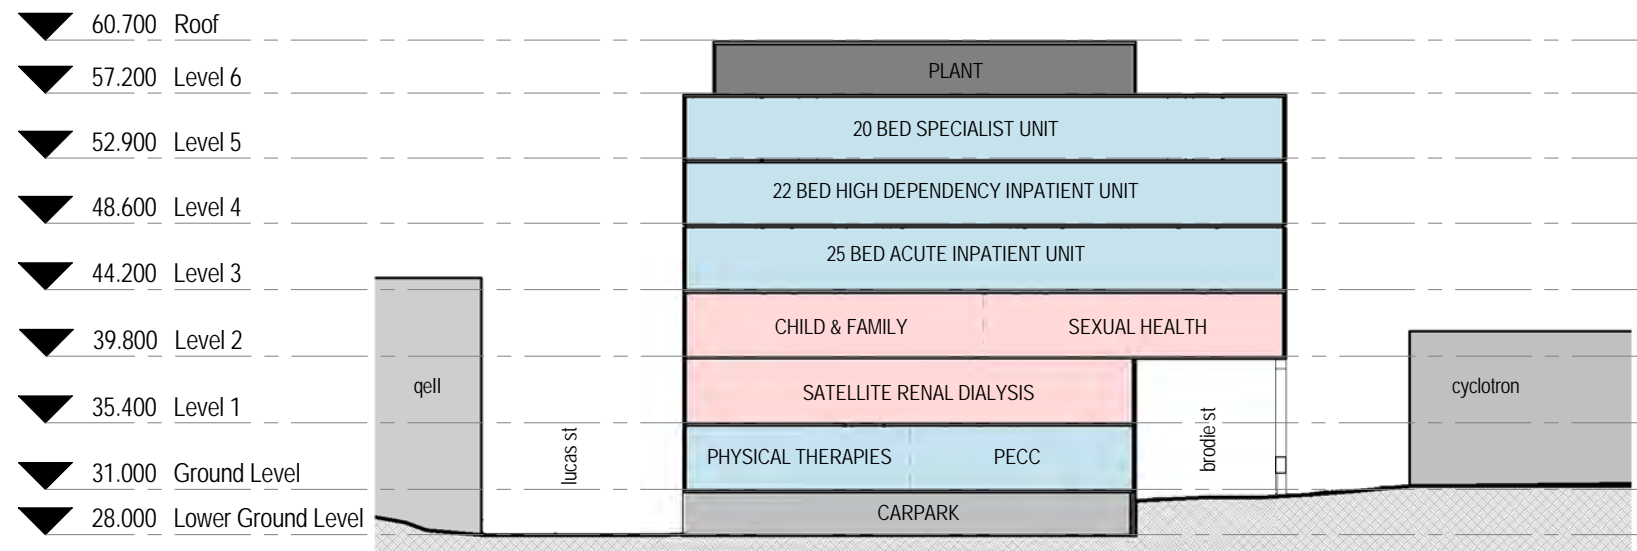

SITE SECTION CC  
1 : 500

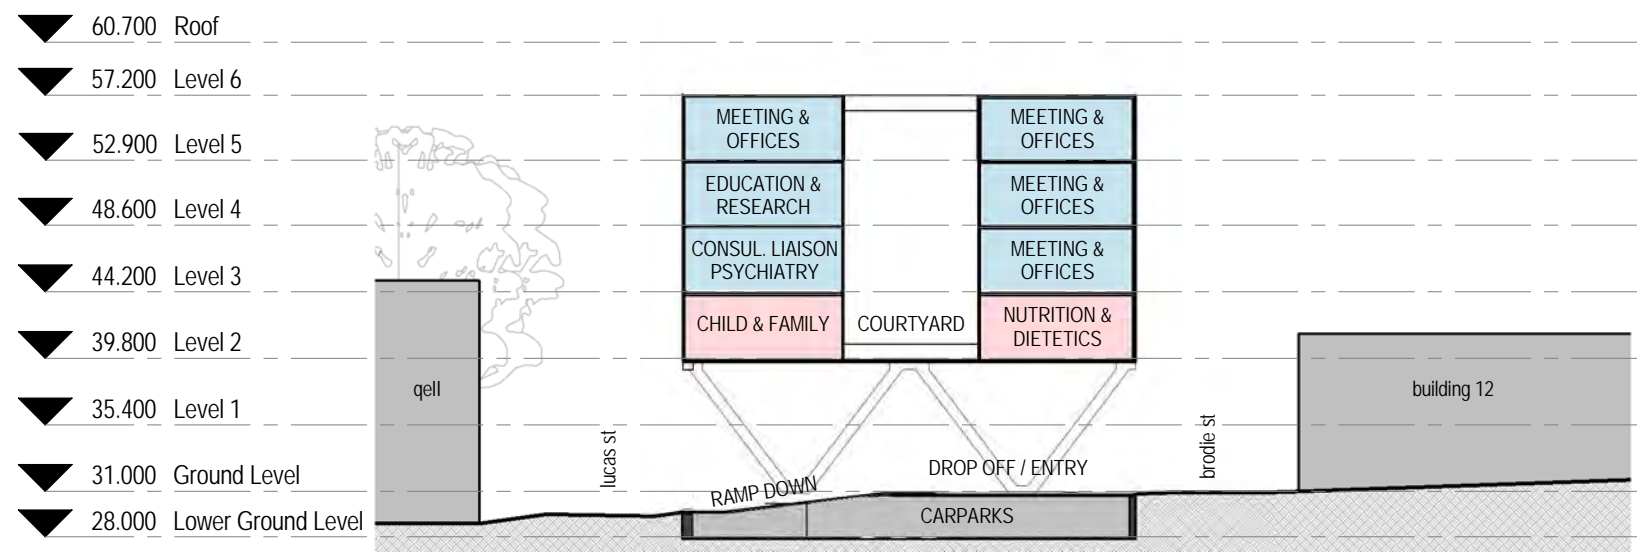

SITE SECTION DD  
1 : 500

**LEGEND**

- MENTAL HEALTH
- AMBULATORY CARE

**DEPARTMENT OF PLANNING SUBMISSION**  
**SITE AND BUILDING SECTIONS - SHEET 2**  
 ROYAL PRINCE ALFRED HOSPITAL  
 North West Precinct Project, Camperdown

Issue	Description	Date
1	FINAL ISSUE	11/07/12
A	DEPARTMENT OF PLANNING	04/07/12



SCALE 1 : 500 @ A3 DWG No. DoP-301  
 PROJECT 3599 DATE 11/07/12  
 ISSUE 1