


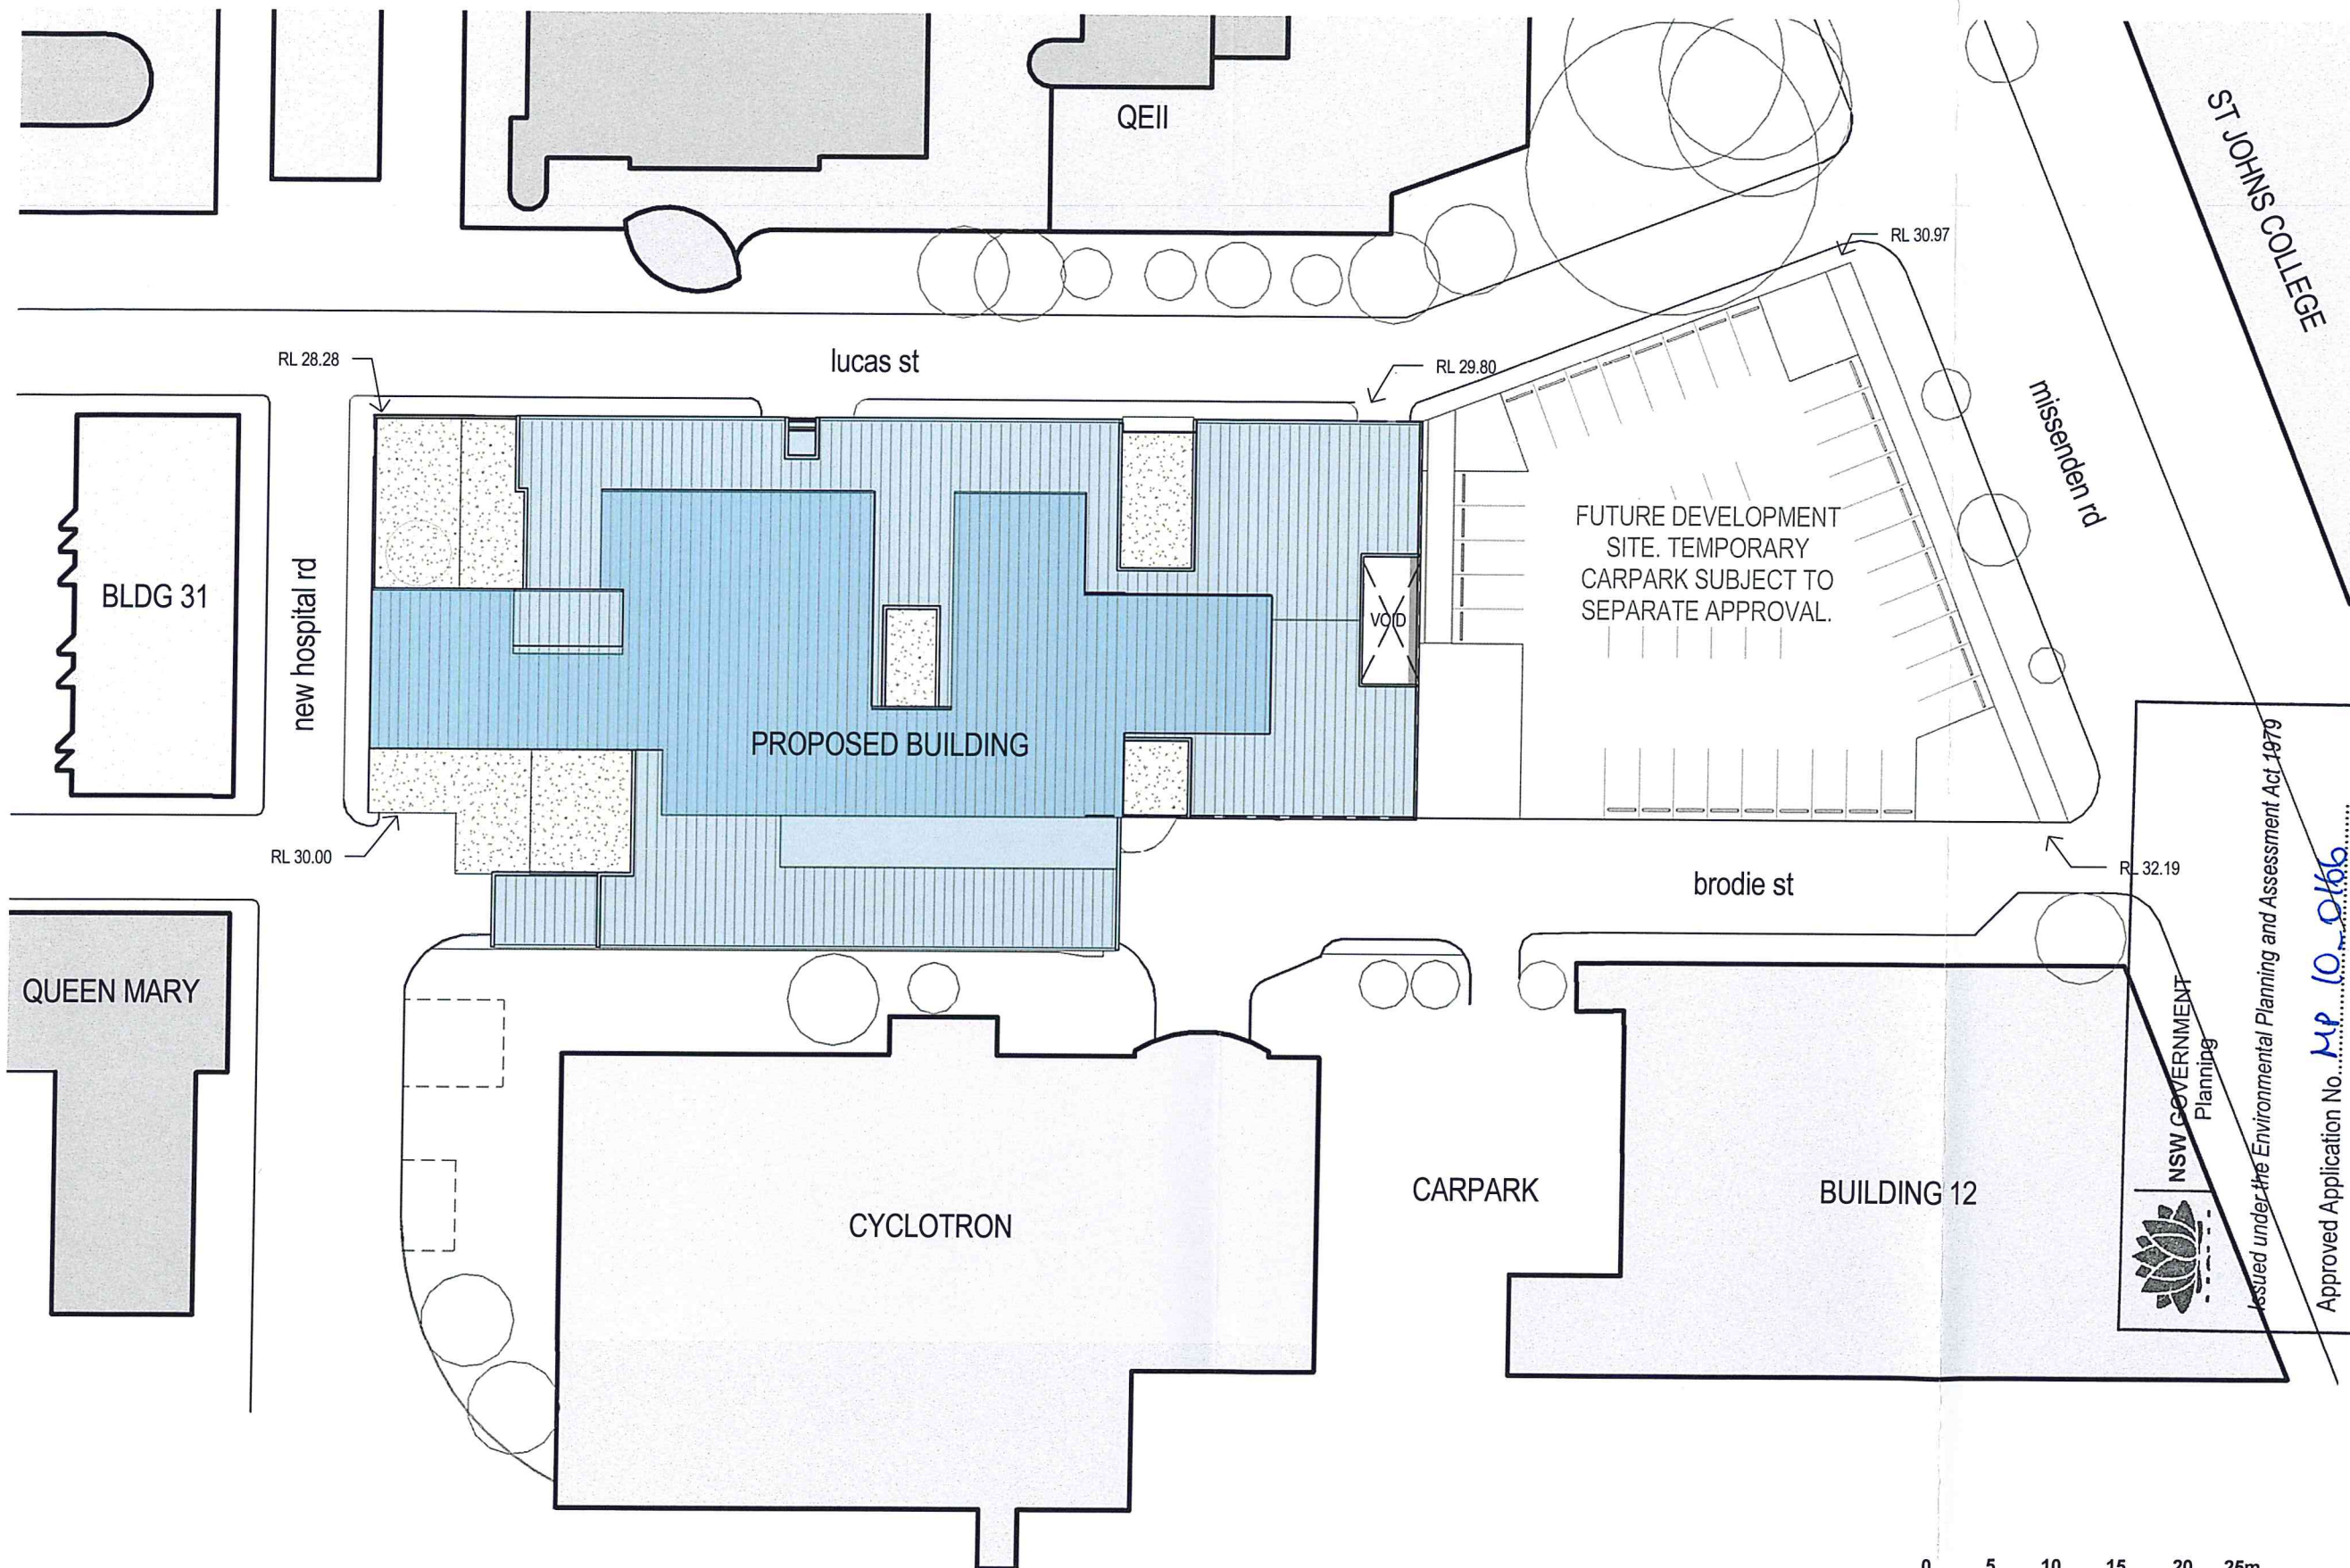

DEPARTMENT OF PLANNING SUBMISSION

SITE PLAN

ROYAL PRINCE ALFRED HOSPITAL
North West Precinct Project, Camperdown

2	PREFERRED PROJECT REPORT	16/11/12
1	FINAL ISSUE	11/07/12
B	ISSUED FOR REVIEW	05/07/12
A	DEPARTMENT OF PLANNING	04/07/12
Issue	Description	Date



Health
Infrastructure



SCALE	1 : 500	@ A3	DWG No.	DoP-050
PROJECT	3599		DATE	16/11/12
ISSUE	2			



Issued under the Environmental Planning and Assessment Act 1979

Approved Application No. MP 10-0166

granted on the 4 FEBRUARY 2013

Signed Ms A

Sheet No. 1 of 1
Sydney@pvh.com.au ABN 59 453 647 626

peckvonhartel

DEPARTMENT OF PLANNING SUBMISSION


LOWER GROUND LEVEL PLAN

ROYAL PRINCE ALFRED HOSPITAL
North West Precinct Project, Camperdown

2	PREFERRED PROJECT REPORT	16/11/12
1	FINAL ISSUE	11/07/12
B	ISSUED FOR REVIEW	05/07/12
A	DEPARTMENT OF PLANNING	04/07/12
Issue	Description	Date



CLIENT
Health
Infrastructure

 

SCALE	1 : 500	@ A3	DWG No. DoP-099
PROJECT	3599	DATE	16/11/12
ISSUE	2		



NSW GOVERNMENT
Planning

Issued under the Environmental Planning and Assessment Act 1979


Approved Application No. **HP 10_0166**

granted on the **4 FEBRUARY 2013**

Signed **MD**

peckvonhartely sheet No. **2** of **18**


Level 20, 25 Bligh Street Sydney NSW Australia 2000 T +61 2 9232 6969 F +61 2 9232 6979 E sydney@pvh.com.au ABN 59 453 647 626

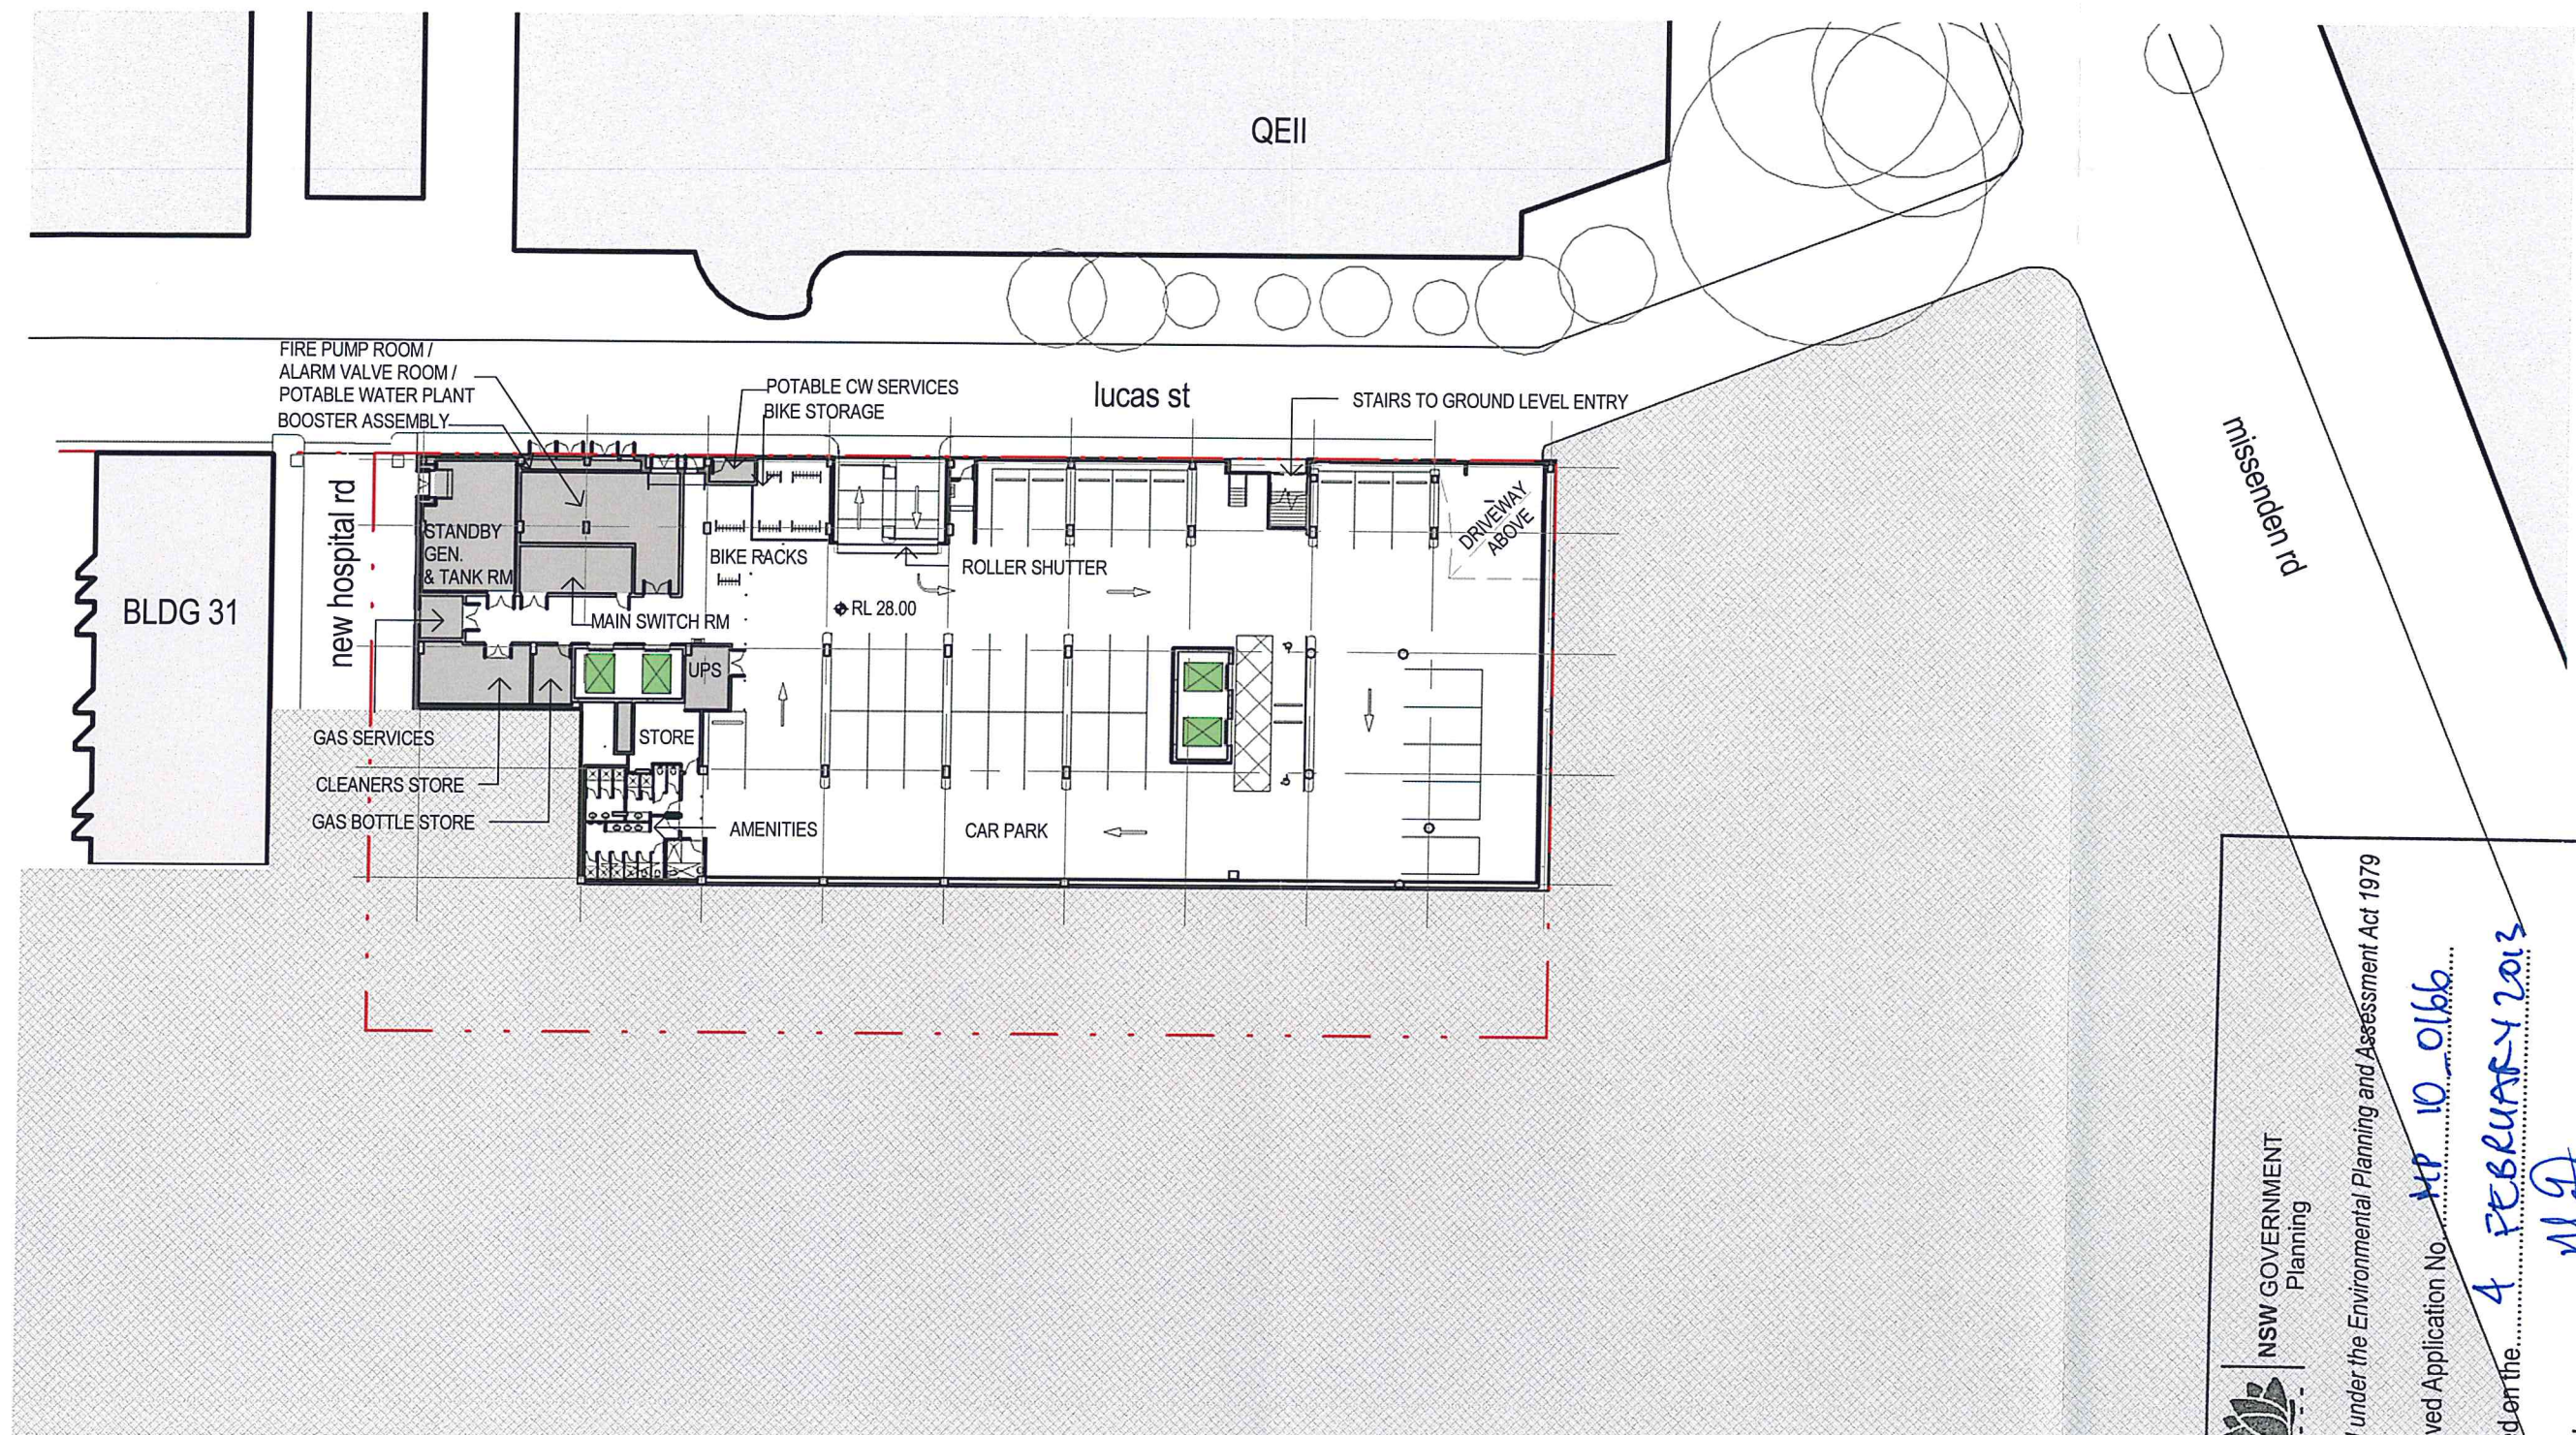


DEPARTMENT OF PLANNING SUBMISSION
GROUND LEVEL PLAN

ROYAL PRINCE ALFRED HOSPITAL
North West Precinct Project, Camperdown

2	PREFERRED PROJECT REPORT	16/11/12
1	FINAL ISSUE	11/07/12
B	ISSUED FOR REVIEW	05/07/12
A	DEPARTMENT OF PLANNING	04/07/12
Issue	Description	Date

 


0	5	10	15	20	25m	Scale 1:500
SCALE	1 : 500	@ A3	DWG No.	DoP-100		
PROJECT	3599		DATE	16/11/12		
ISSUE	2					

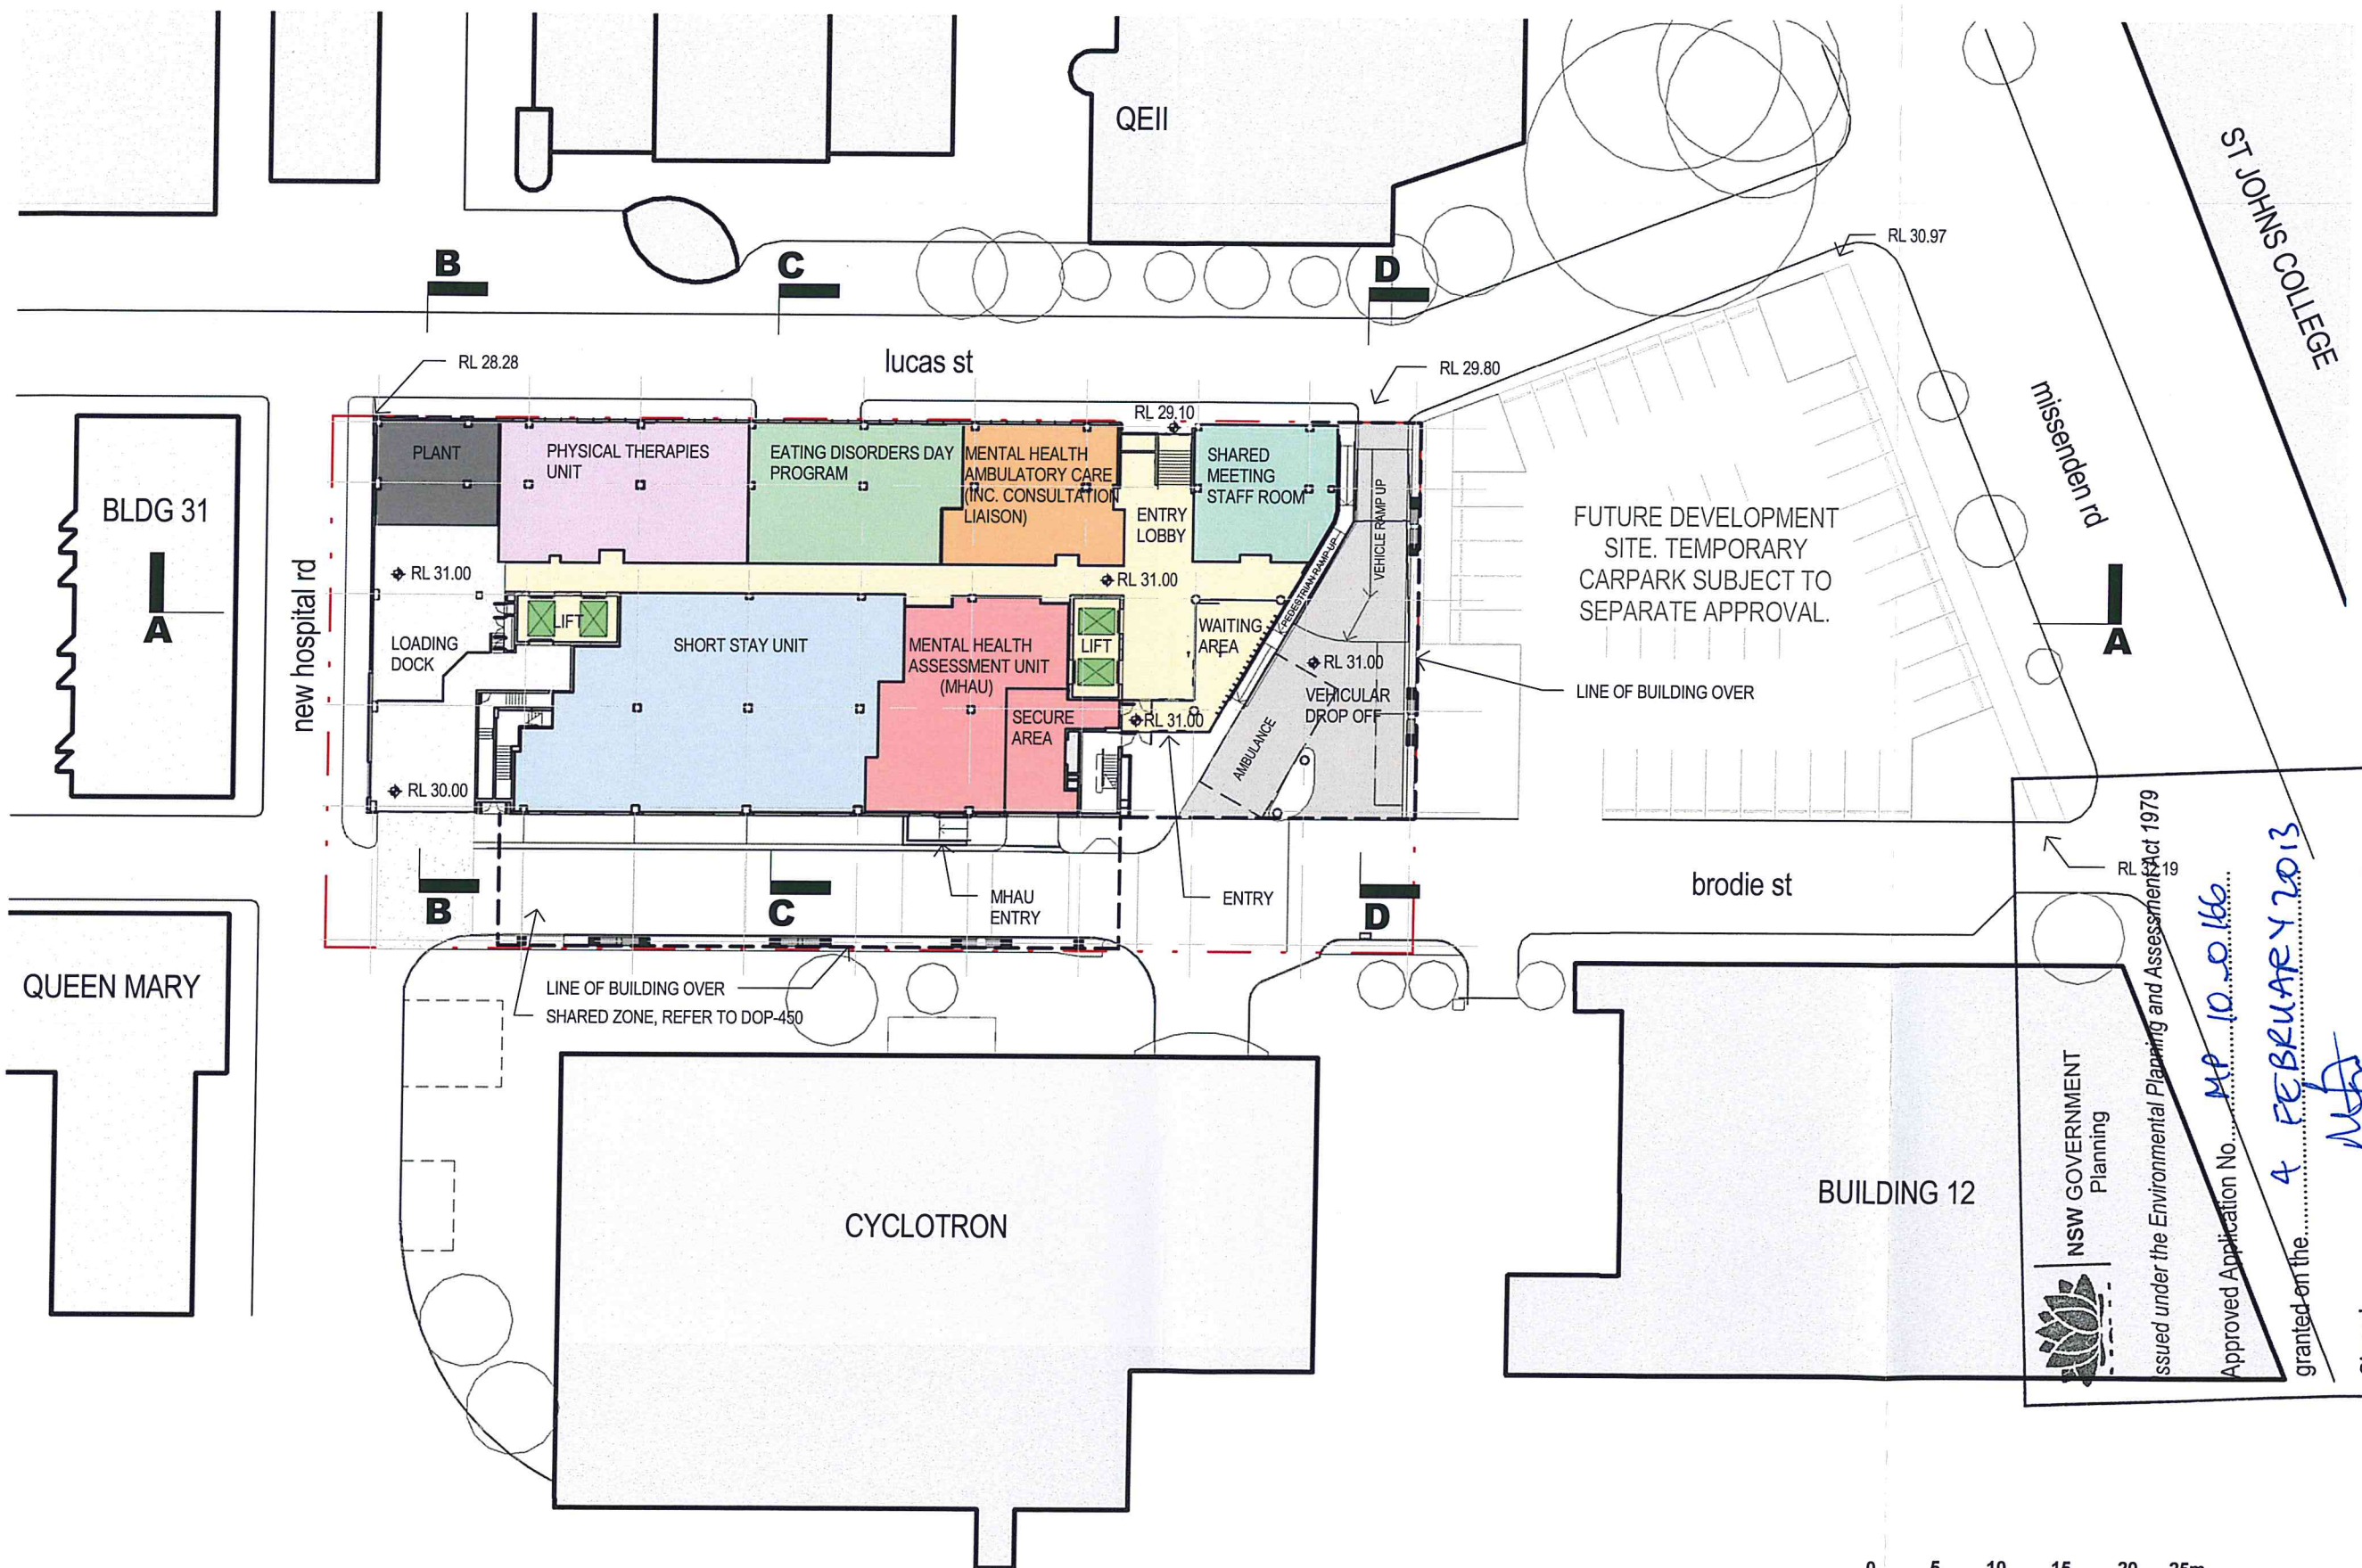

NSW GOVERNMENT
Planning
issued under the Environmental Planning and Assessment Act 1979
Approved Application No. MP 10-0166
granted on the 4 FEBRUARY 2013
Signed [Signature]
Sheet No. 3 of 18

peckvonhartel ynd

2	PREFERRED PROJECT REPORT	16/11/12
1	FINAL ISSUE	11/07/12
B	ISSUED FOR REVIEW	05/07/12
A	DEPARTMENT OF PLANNING	04/07/12
Issue	Description	Date

 

SCALE	1 : 500	@ A3	DWG No.	DoP-101
PROJECT	3599		DATE	16/11/12
ISSUE	2			



NSW GOVERNMENT
Planning


Issued under the Environmental Planning and Assessment Act 1979

Approved Application No. **MP 10-0166**

granted on the **4 FEBRUARY 2013**


Signed **MP**

peckvonhartel **4** of 18

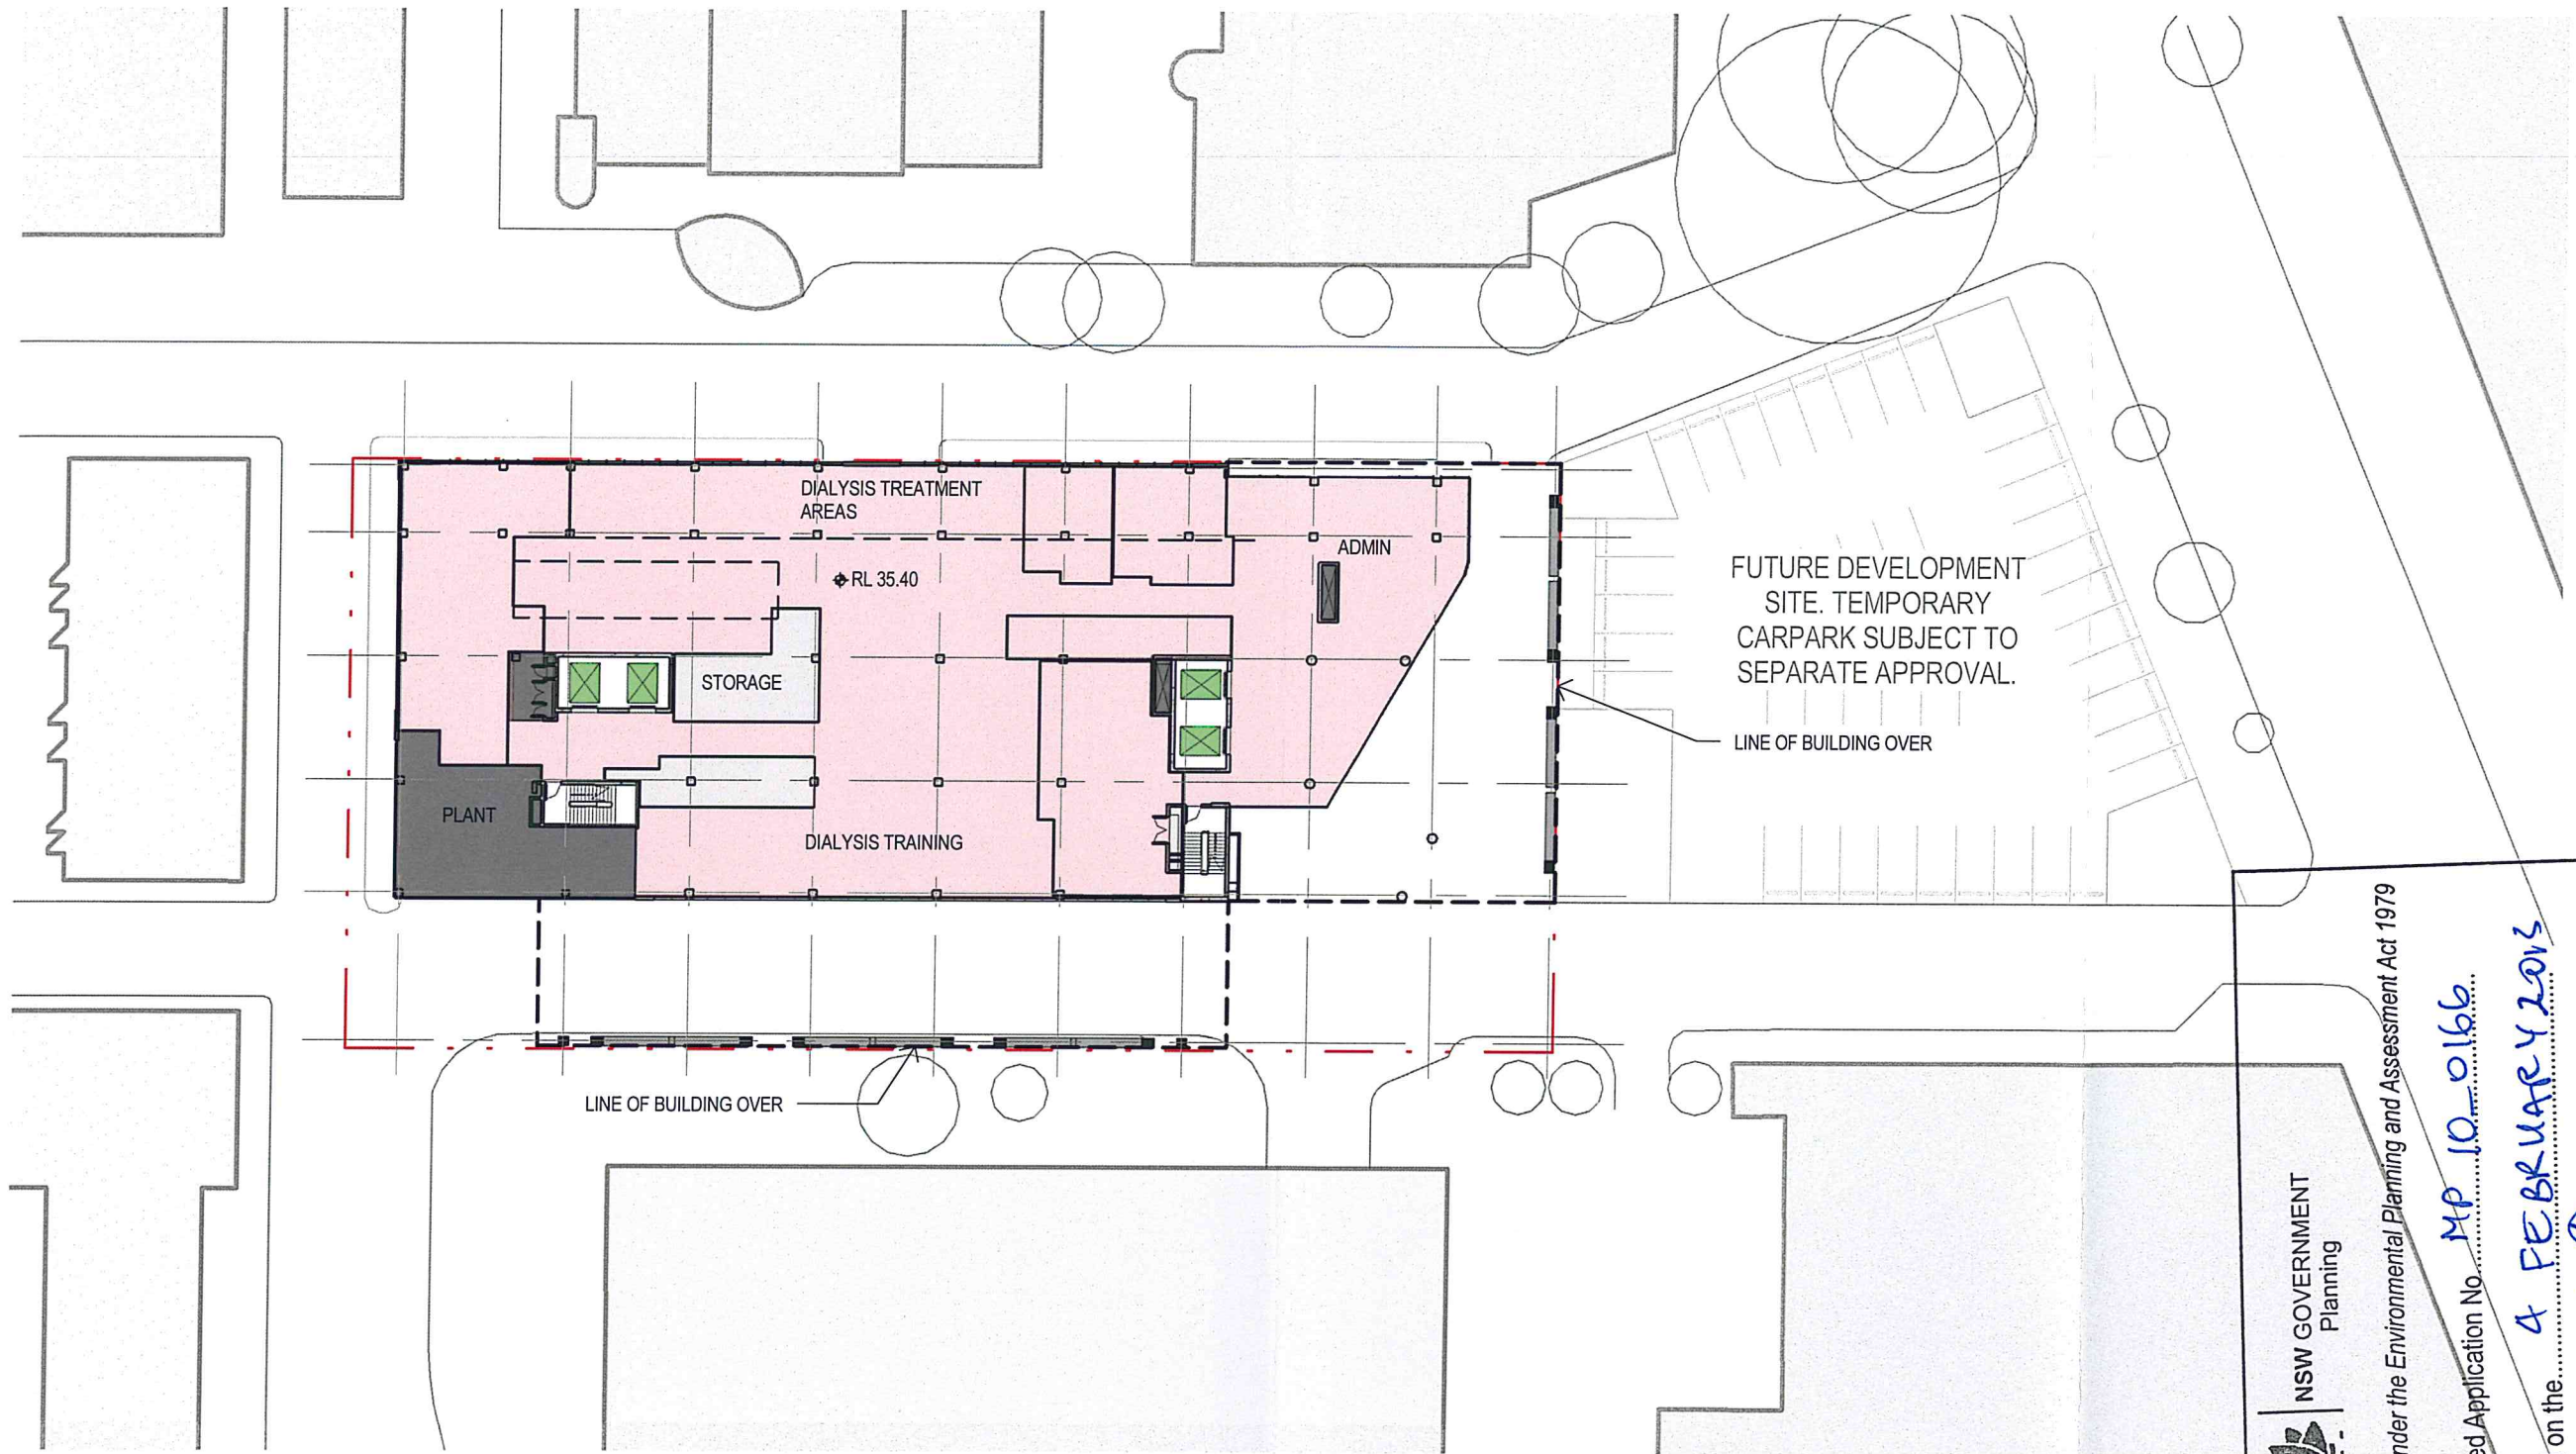

DEPARTMENT OF PLANNING SUBMISSION
LEVEL 2 PLAN - AMBULATORY CARE SERVICES
 ROYAL PRINCE ALFRED HOSPITAL
 North West Precinct Project, Camperdown

2	PREFERRED PROJECT REPORT	16/11/12
1	FINAL ISSUE	11/07/12
B	ISSUED FOR REVIEW	05/07/12
A	DEPARTMENT OF PLANNING	04/07/12
Issue	Description	Date

 

SCALE	1 : 500	@ A3	DWG No.	DoP-102
PROJECT	3599		DATE	16/11/12
ISSUE	2			



NSW GOVERNMENT
Planning

Issued under the Environmental Planning and Assessment Act 1979

Approved Application No. **MP10-0166**


granted on the **4 FEBRUARY 2013**

Signed **MP**

Sheet No. **5** of **18**


peckvonhartel

Level 20, 25 Bligh Street Sydney NSW Australia 2000 T +61 2 9232 6969 F +61 2 9232 6979 E sydney@pvh.com.au ABN 59 453 647 626

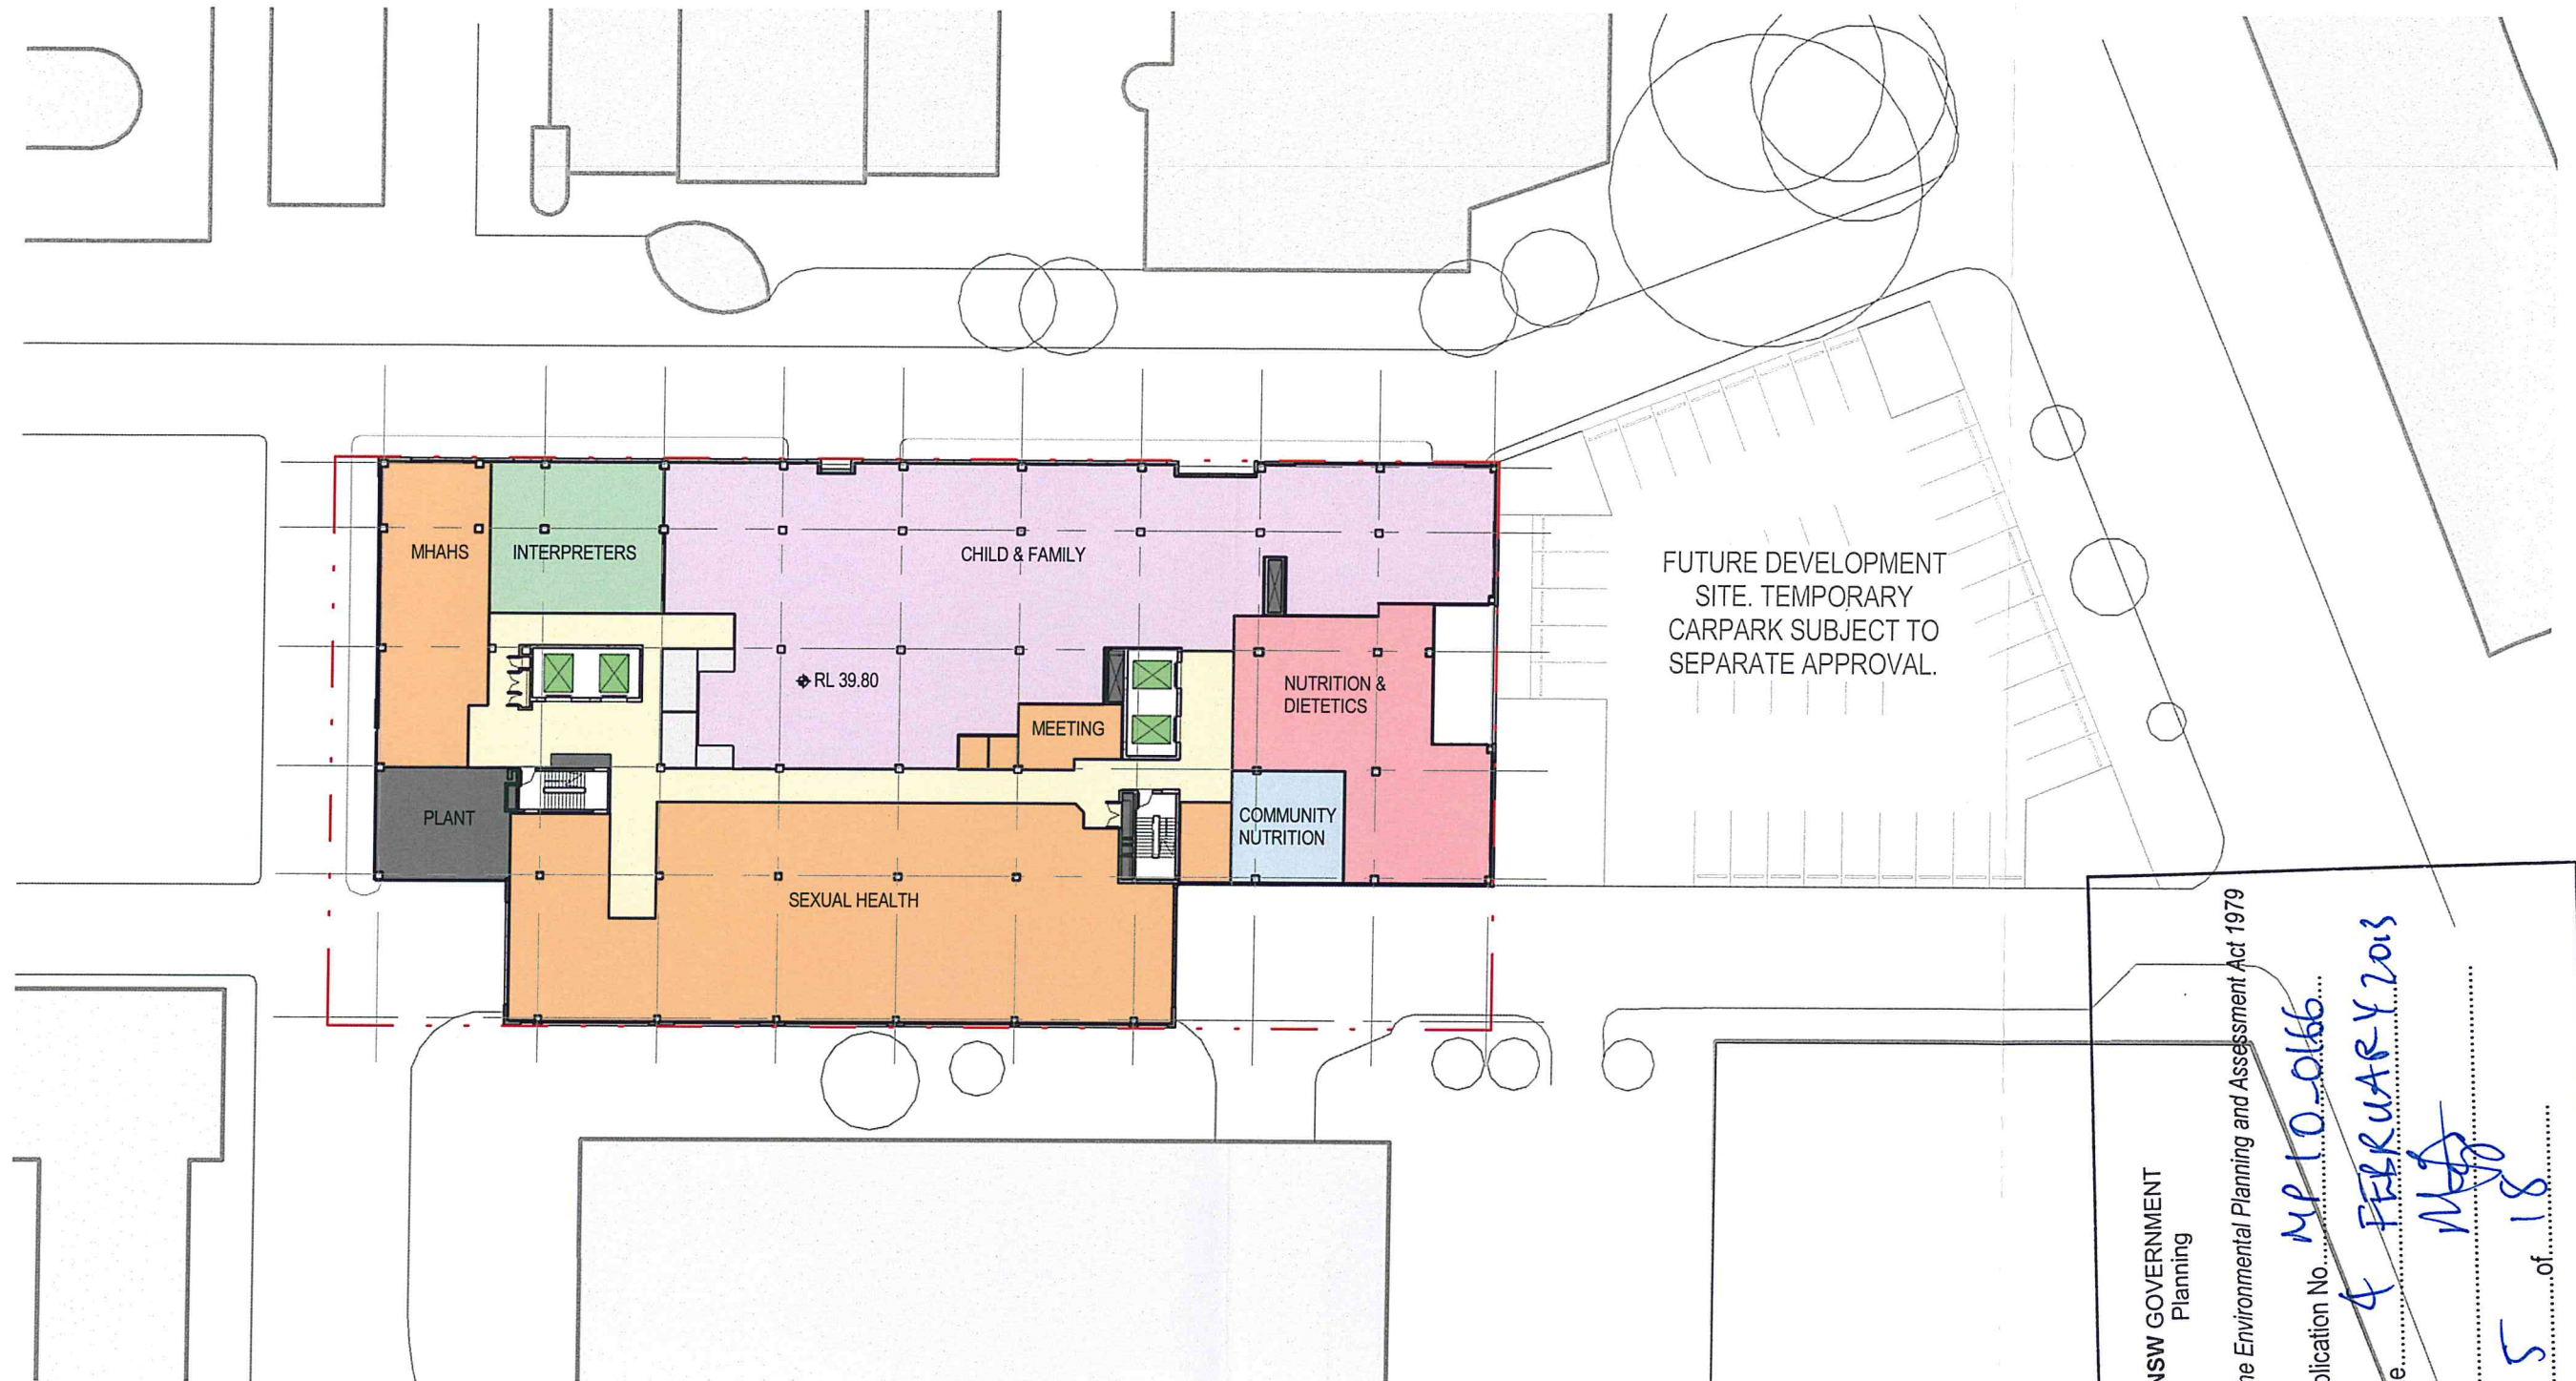

DEPARTMENT OF PLANNING SUBMISSION
LEVEL 3 PLAN - MENTAL HEALTH INPATIENT UNIT -
25 BED ACUTE
ROYAL PRINCE ALFRED HOSPITAL
North West Precinct Project, Camperdown

2	PREFERRED PROJECT REPORT	16/11/12
1	FINAL ISSUE	11/07/12
B	ISSUED FOR REVIEW	05/07/12
A	DEPARTMENT OF PLANNING	04/07/12
Issue	Description	Date

 


0 5 10 15 20 25m Scale 1:500

SCALE 1 : 500 @ A3 DWG No. DoP-103

PROJECT 3599 DATE 16/11/12

ISSUE 2

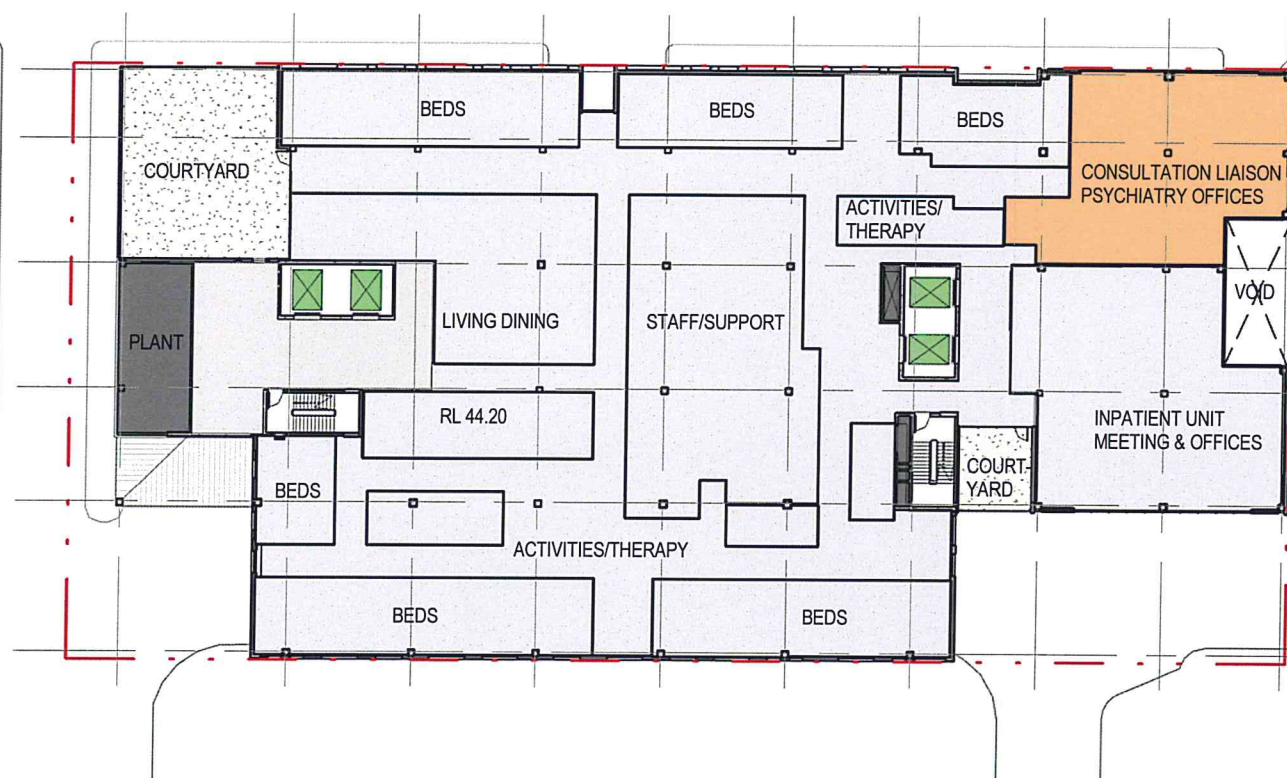

FUTURE DEVELOPMENT
SITE. TEMPORARY
CARPARK SUBJECT TO
SEPARATE APPROVAL.



NSW GOVERNMENT
Planning

Issued under the Environmental Planning and Assessment Act 1979

Approved Application No. MP 10 0166

granted on the 4 FEBRUARY 2013

Signed. [Signature]


Page 6 of 18

peckvonhartel

Level 20, 25 Bligh Street Sydney NSW Australia 2000 T +61 2 9232 6969 F +61 2 9232 6979 Faxynh@nsw.gov.au ABN 59 453 647 626

DEPARTMENT OF PLANNING SUBMISSION
LEVEL 4 PLAN - MENTAL HEALTH INPATIENT UNIT -
22 BED HIGH DEPENDENCY
 ROYAL PRINCE ALFRED HOSPITAL
 North West Precinct Project, Camperdown

2	PREFERRED PROJECT REPORT	16/11/12
1	FINAL ISSUE	11/07/12
B	ISSUED FOR REVIEW	05/07/12
A	DEPARTMENT OF PLANNING	04/07/12
Issue	Description	Date

 

0 5 10 15 20 25m Scale 1:500
 SCALE 1 : 500 @ A3 DWG No. DoP-104
 PROJECT 3599 DATE 16/11/12
 ISSUE 2




NSW GOVERNMENT
 Planning
 Issued under the Environmental Planning and Assessment Act 1979
 Approved Application No. **MP 10 0166**
 granted on the **4 FEBRUARY 2013**
 Signed **[Signature]**
 sheet No. **7** of **18**

peckvonhartel

DEPARTMENT OF PLANNING SUBMISSION
LEVEL 5 PLAN - MENTAL HEALTH - 20 BED
SPECIALIST UNIT
 ROYAL PRINCE ALFRED HOSPITAL
 North West Precinct Project, Camperdown

2	PREFERRED PROJECT REPORT	16/11/12
1	FINAL ISSUE	11/07/12
B	ISSUED FOR REVIEW	05/07/12
A	DEPARTMENT OF PLANNING	04/07/12
Issue	Description	Date

 

0	5	10	15	20	25m	Scale 1:500
SCALE	1 : 500	@ A3	DWG No.	DoP-105		
PROJECT	3599		DATE	16/11/12		
ISSUE	2					



NSW GOVERNMENT
 Planning
 Issued under the Environmental Planning and Assessment Act 1979
 Approved Application No. **MP 10 0166**
 granted on the **4 FEBRUARY 2013**
 Signed *[Signature]*
 Sheet No. **8** of **18**
peckvonhartel
 Level 20, 25 Bligh Street Sydney NSW Australia 2000 T +61 2 9232 6969 F +61 2 9232 6979 E sydney@pvh.com.au ABN 59 453 647 626

DEPARTMENT OF PLANNING SUBMISSION
LEVEL 6 PLANT

ROYAL PRINCE ALFRED HOSPITAL
North West Precinct Project, Camperdown

2	PREFERRED PROJECT REPORT	16/11/12
1	FINAL ISSUE	11/07/12
B	ISSUED FOR REVIEW	05/07/12
A	DEPARTMENT OF PLANNING	04/07/12
Issue	Description	Date




CLIENT

Health
Infrastructure

PROJ MGR



SCALE	1 : 500	@ A3	DWG No.	DoP-106
PROJECT	3599		DATE	16/11/12
ISSUE	2			

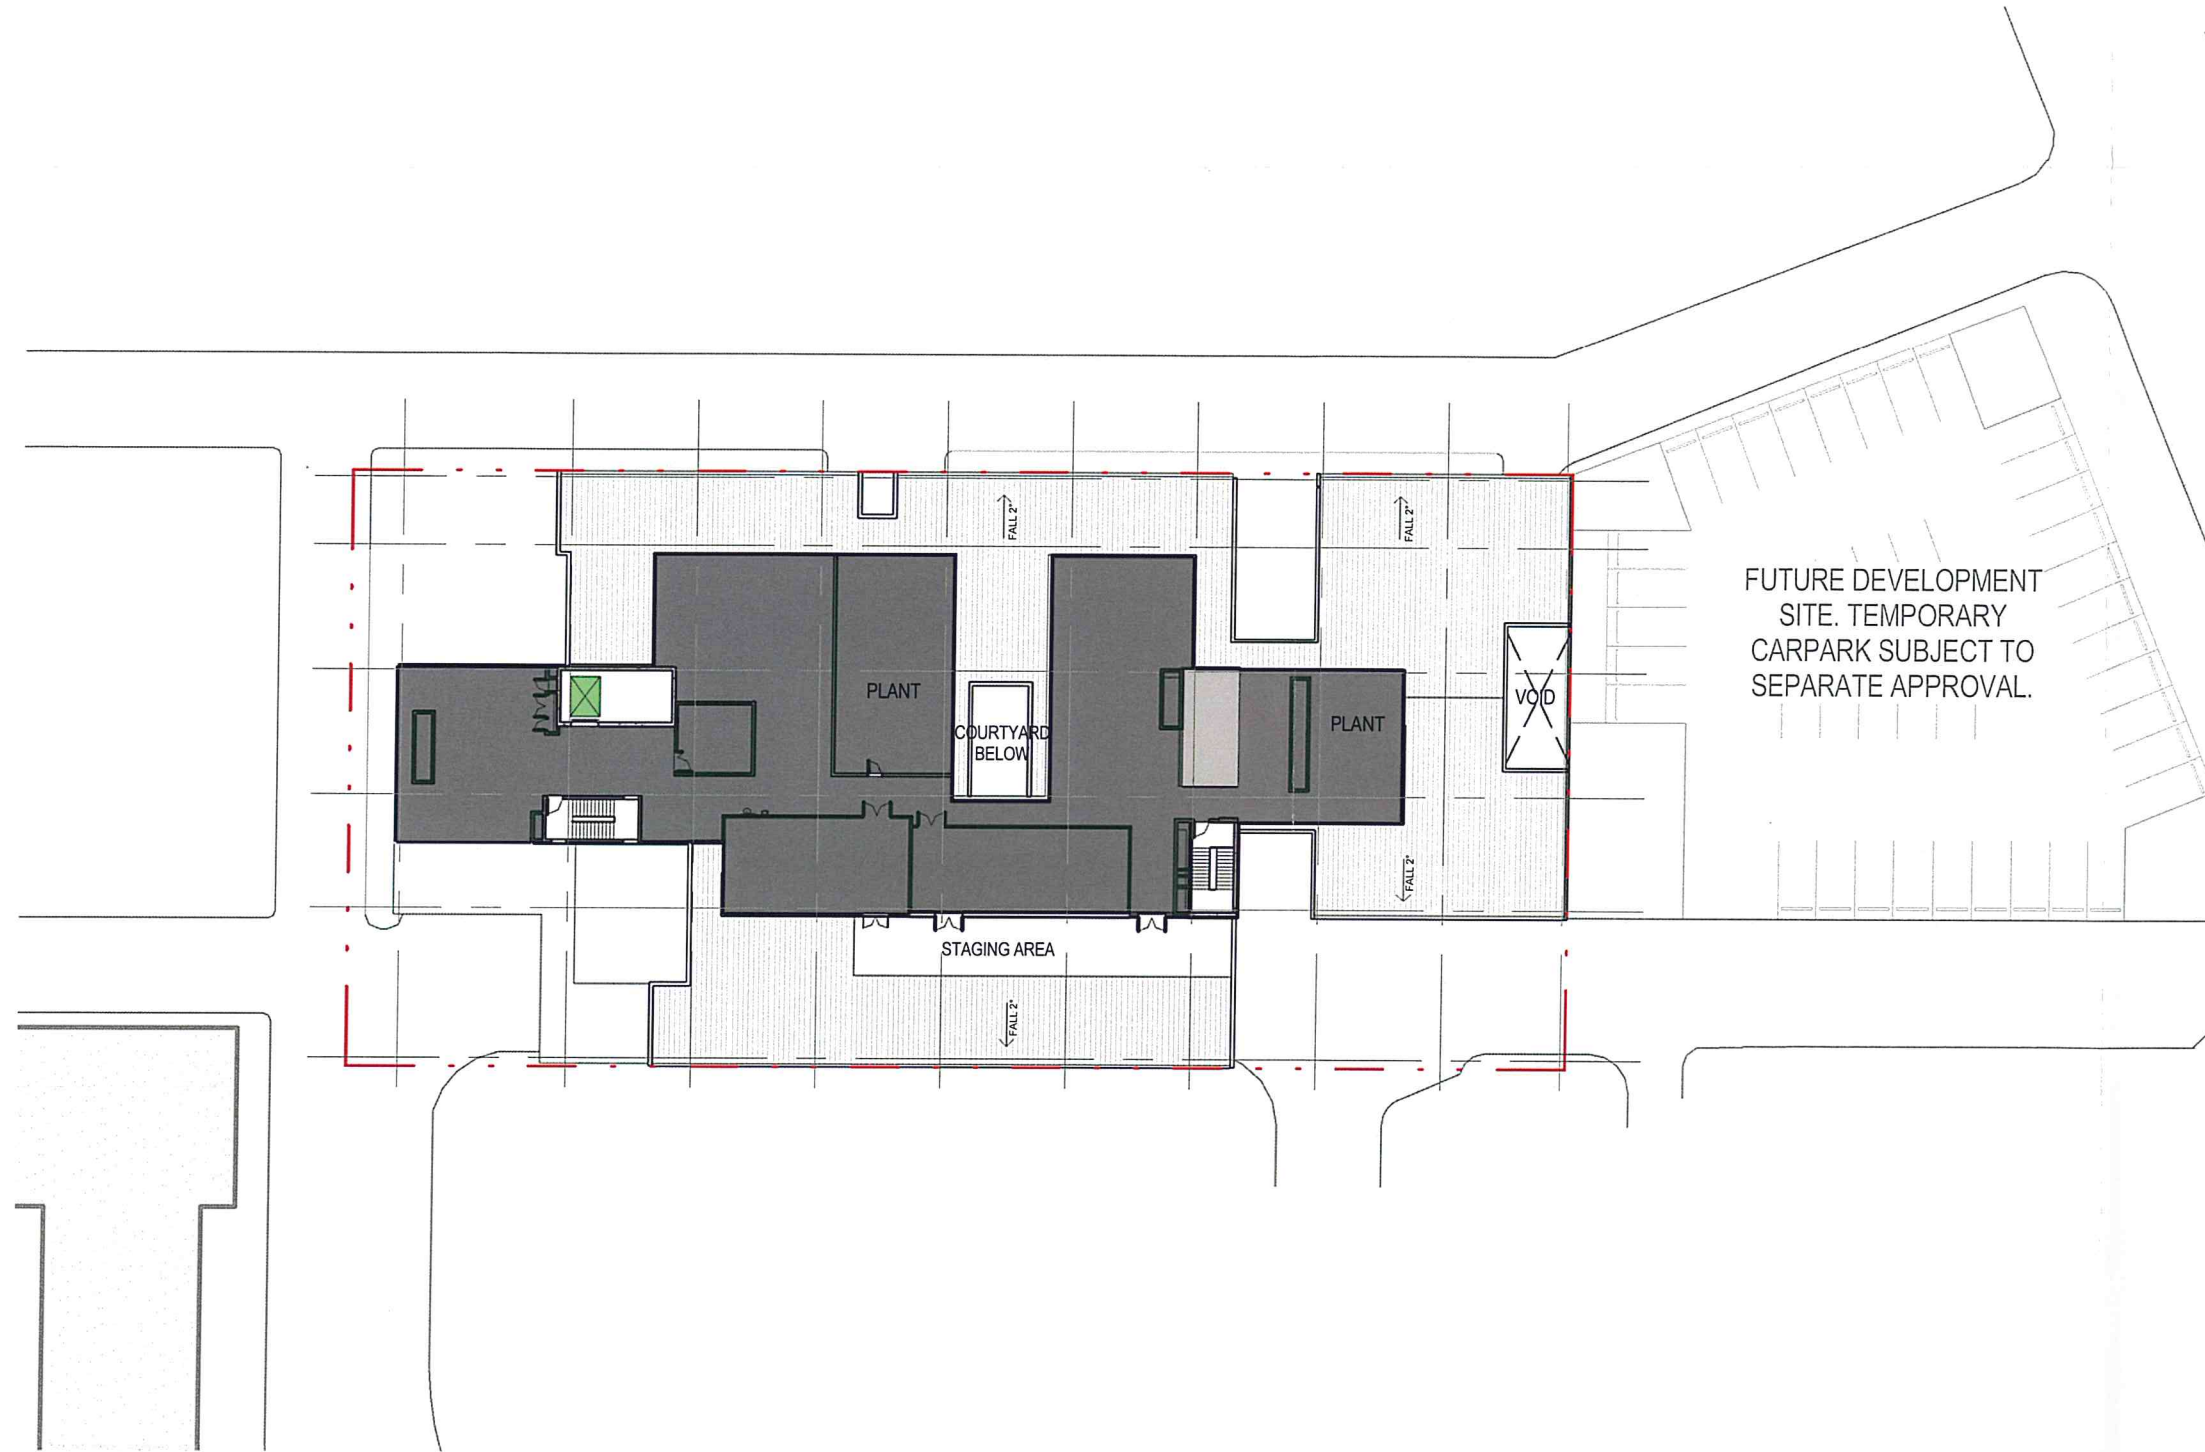

NSW GOVERNMENT
Planning

Issued under the Environmental Planning and Assessment Act 1979

Approved Application No. MP 10-2016

granted on the 4 FEBRUARY 2013

Signed MP

Sheet No. 9 of 18


peckvonhartely

DEPARTMENT OF PLANNING SUBMISSION

ROOF PLAN

ROYAL PRINCE ALFRED HOSPITAL
North West Precinct Project, Camperdown

1	PREFERRED PROJECT REPORT	16/11/12
Issue	Description	Date

 

SCALE	1 : 500	@ A3	DWG No.	DoP-107
PROJECT	3599		DATE	16/11/12
ISSUE	1			



NSW GOVERNMENT
Planning

Issued under the Environmental Planning and Assessment Act 1979

Approved Application No. **MP 10.0166**


granted on the **4 FEBRUARY 2013**


Signed **MP**

of **10**

peckvonhartel

Level 20, 25 Bligh Street Sydney NSW Australia 2000 T +61 2 9232 6969 F +61 2 9232 6979 E sydney@pvh.com.au ABN 59 453 647 626

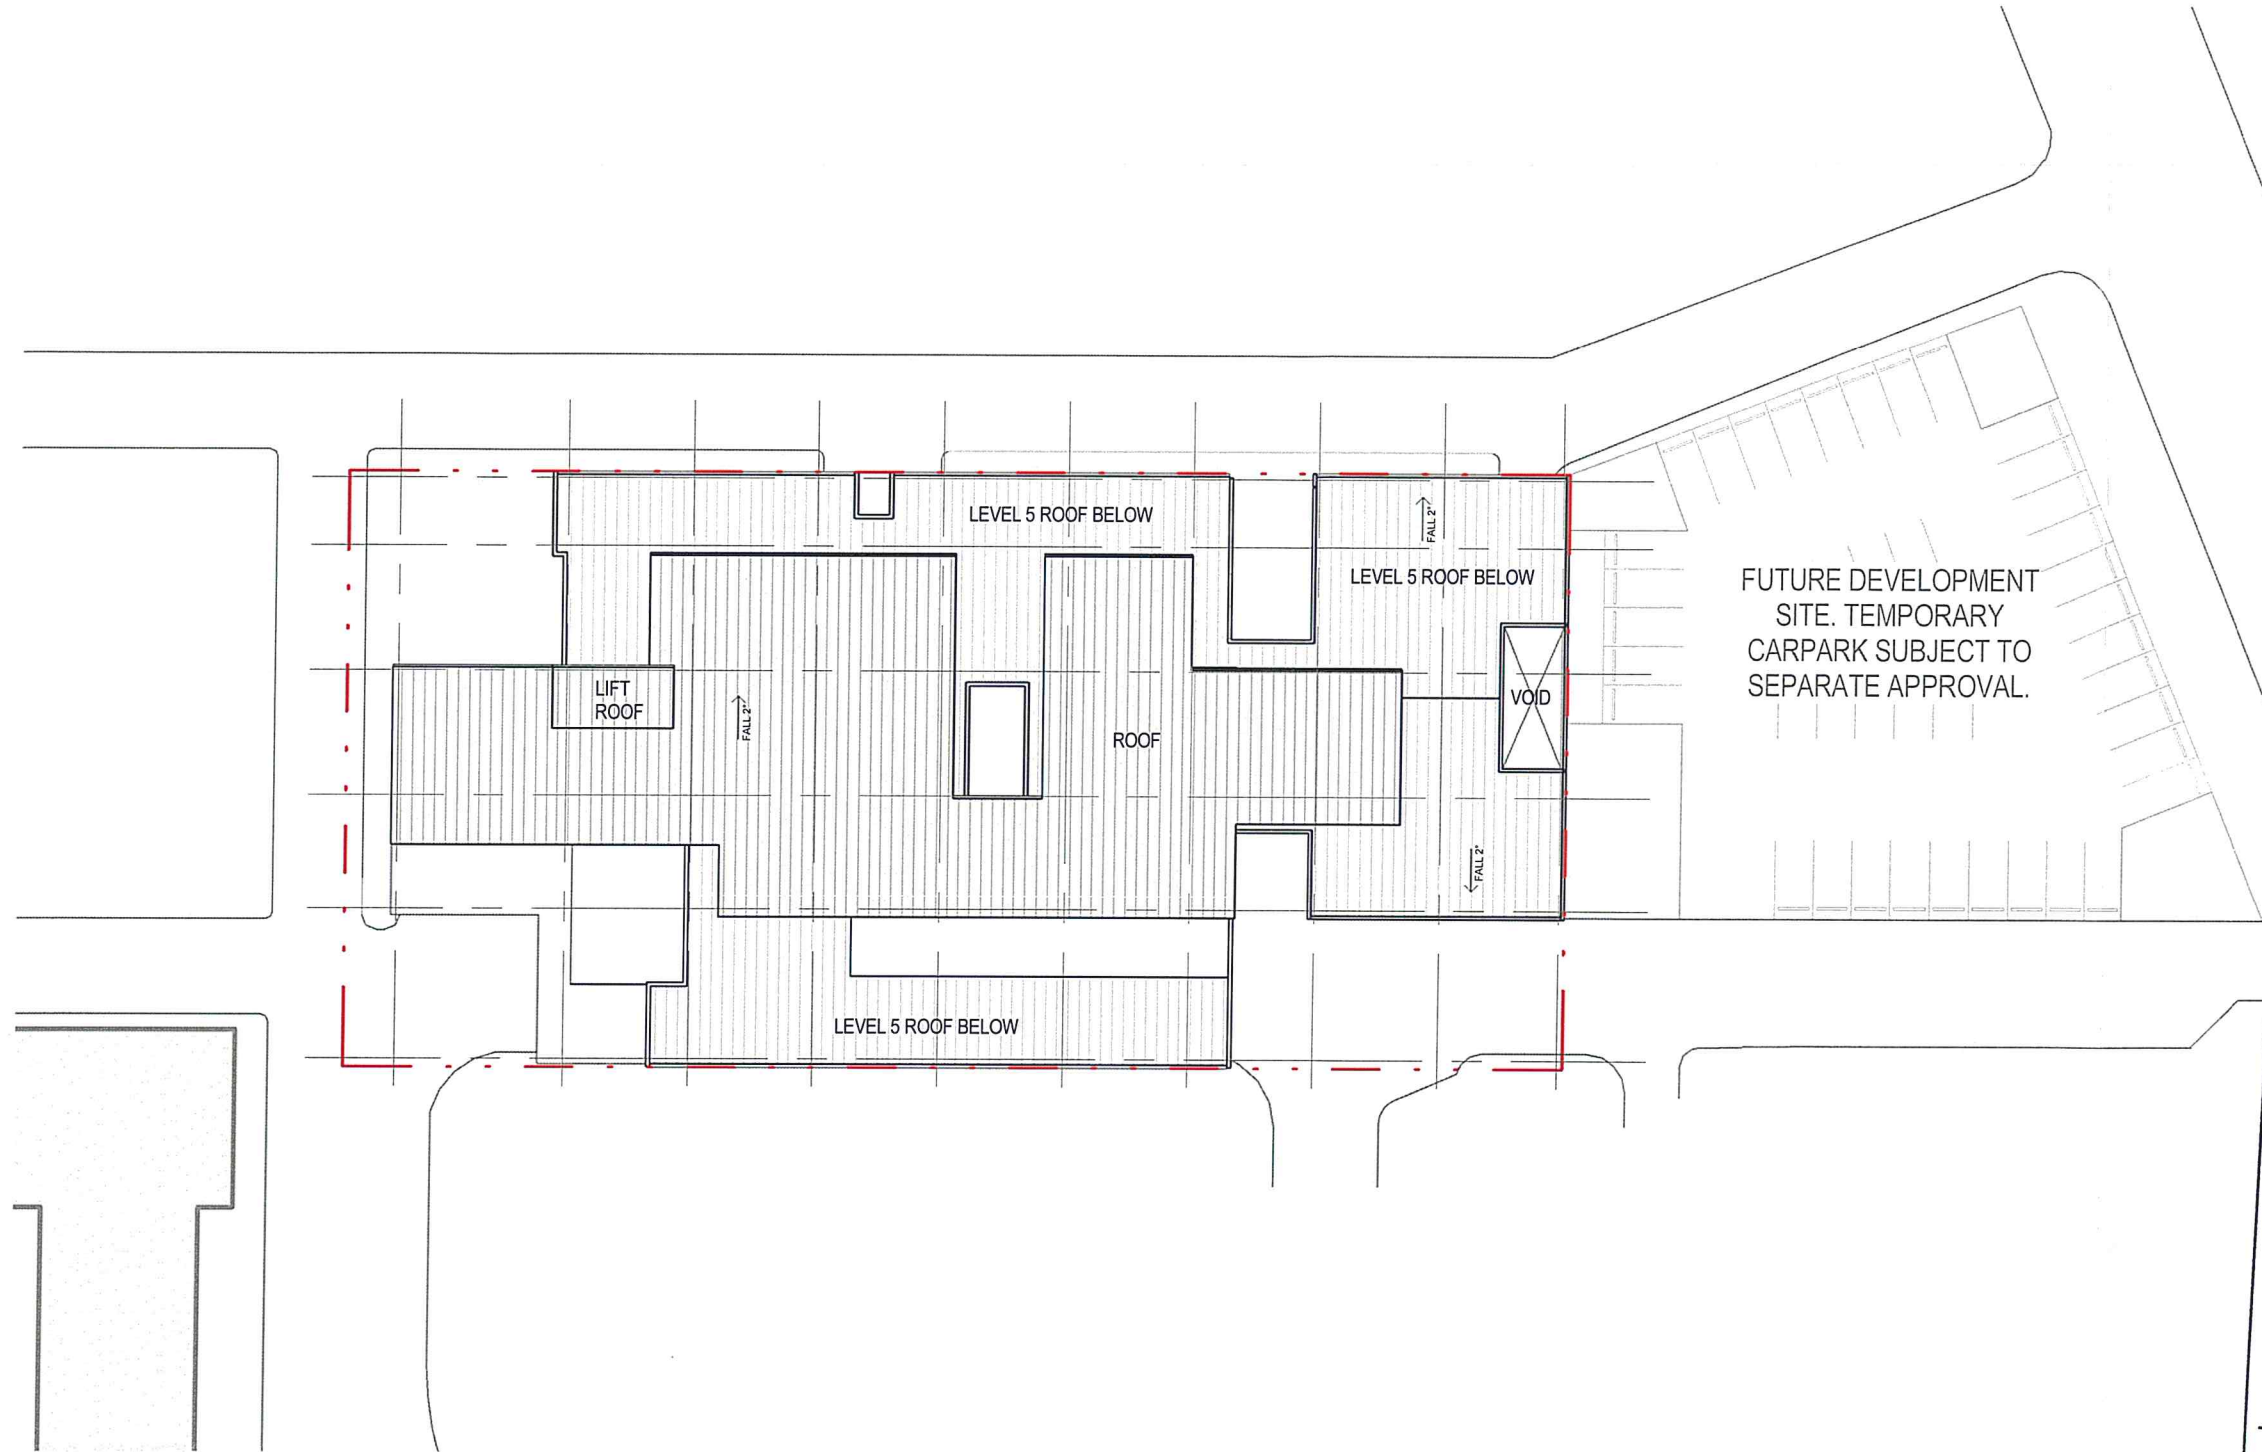

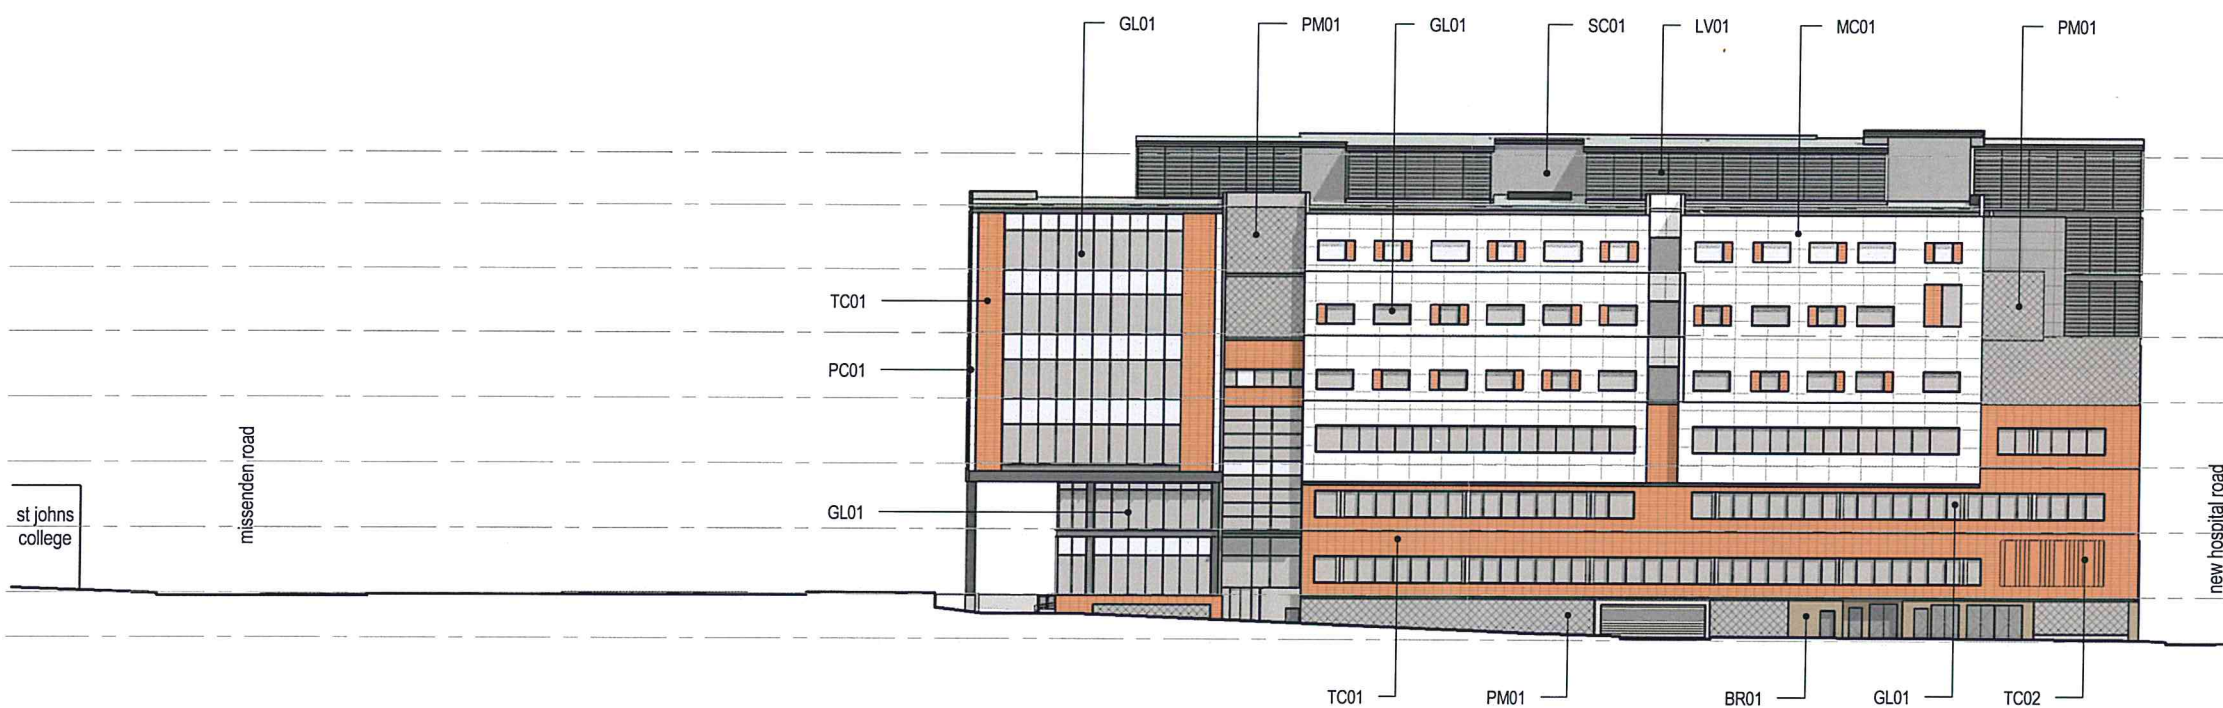

NORTH ELEVATION
1 : 500

NSW GOVERNMENT
Planning

Issued under the Environmental Planning and Assessment Act 1979

Approved Application No. **MP 10 0166**

granted on the **4 FEBRUARY 2013**

Signed: *[Signature]*

Sheet No. **11** of **18**

queen mary building (beyond)

- 60.700 Roof
 - 57.200 Level 6
 - 52.900 Level 5
 - 48.600 Level 4
 - 44.200 Level 3
 - 39.800 Level 2
 - 35.400 Level 1
 - 31.000 Ground Level
 - 28.000 Lower Ground Level
- building 31

- LEGEND**
- BR01 BRICKWORK
 - GL01 GLAZING
 - LV01 LOUVRE
 - MC01 METAL COMPOSITE PANEL
 - PC01 PRECAST CONCRETE
 - PM01 PERFORATED METAL
 - SC01 SHEET CLADDING
 - TC01 TERRACADE CLADDING
 - TC02 TERRACADE SCREEN
 - TP01 TIMBER PANEL

THIS DRAWING IS TO BE READ IN
CONJUNCTION WITH DoP-400.

DEPARTMENT OF PLANNING SUBMISSION
ELEVATION - SHEET 1
ROYAL PRINCE ALFRED HOSPITAL
North West Precinct Project, Camperdown

2	PREFERRED PROJECT REPORT	16/11/12
1	FINAL ISSUE	11/07/12
B	ISSUED FOR REVIEW	05/07/12
A	DEPARTMENT OF PLANNING	04/07/12
Issue	Description	Date



SCALE	1 : 500	@ A3	DWG No.	DoP-200
PROJECT	3599		DATE	16/11/12
ISSUE	2			

peckvonhartelyad

Level 20, 25 Bligh Street Sydney NSW Australia 2000 T +61 2 9232 6969 F +61 2 9232 6979 E sydney@pvh.com.au ABN 59 453 647 626

NSW GOVERNMENT
Planning


Issued under the Environmental Planning and Assessment Act 1979

Approved Application No. **MP 10-0166**

granted on the **4 FEBRUARY 2013**

Signed *[Signature]*

Sheet No. **12** of **18**

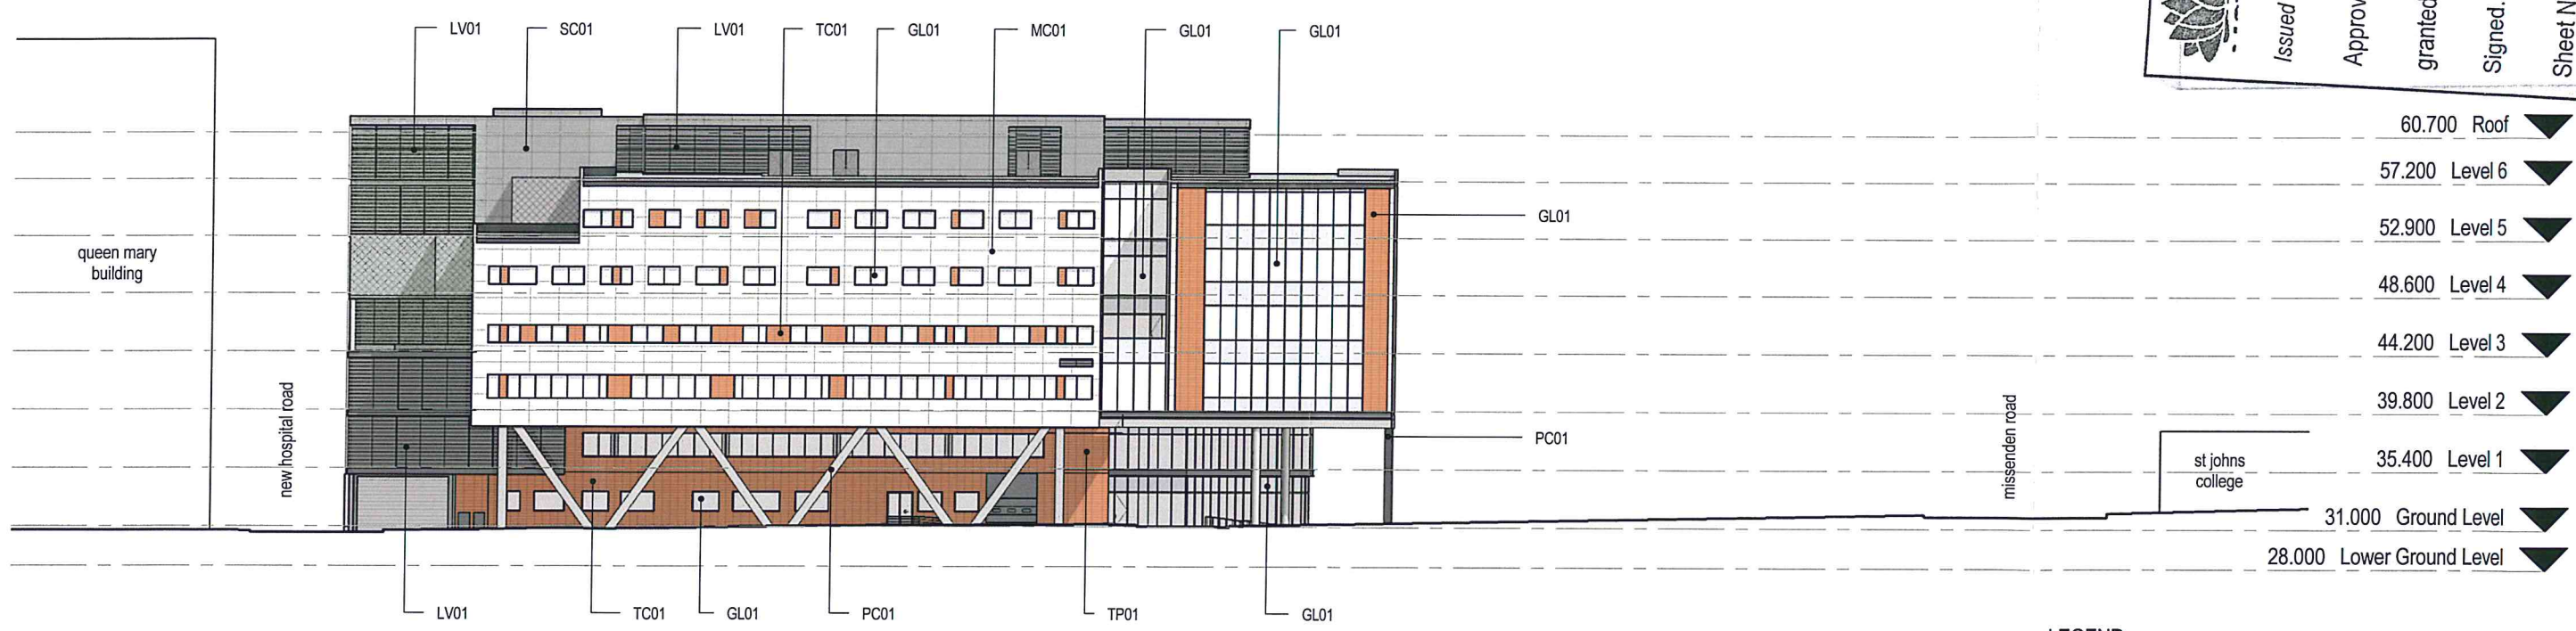

SOUTH ELEVATION
1 : 500

- LEGEND**
- BR01 BRICKWORK
 - GL01 GLAZING
 - LV01 LOUVRE
 - MC01 METAL COMPOSITE PANEL
 - PC01 PRECAST CONCRETE
 - PM01 PERFORATED METAL
 - SC01 SHEET CLADDING
 - TC01 TERRACADE CLADDING
 - TC02 TERRACADE SCREEN
 - TP01 TIMBER PANEL

THIS DRAWING IS TO BE READ IN
CONJUNCTION WITH DoP-400.

DEPARTMENT OF PLANNING SUBMISSION
ELEVATION - SHEET 2
ROYAL PRINCE ALFRED HOSPITAL
North West Precinct Project, Camperdown

2	PREFERRED PROJECT REPORT	16/11/12
1	FINAL ISSUE	11/07/12
B	ISSUED FOR REVIEW	05/07/12
A	DEPARTMENT OF PLANNING	04/07/12
Issue	Description	Date

CLIENT

NSW GOVERNMENT

Health
Infrastructure

PROJ MGR

savills

0 5 10 15 20 25m

Scale 1:500

SCALE 1 : 500 @ A3 DWG No. DoP-201

PROJECT 3599 DATE 16/11/12

ISSUE 2

peckvonhartel



NSW GOVERNMENT
Planning


Issued under the Environmental Planning and Assessment Act 1979

Approved Application No. **MP 10-0166**

granted on the **4 FEBRUARY 2013**


Signed **[Signature]**

Sheet No. **13** of **18**

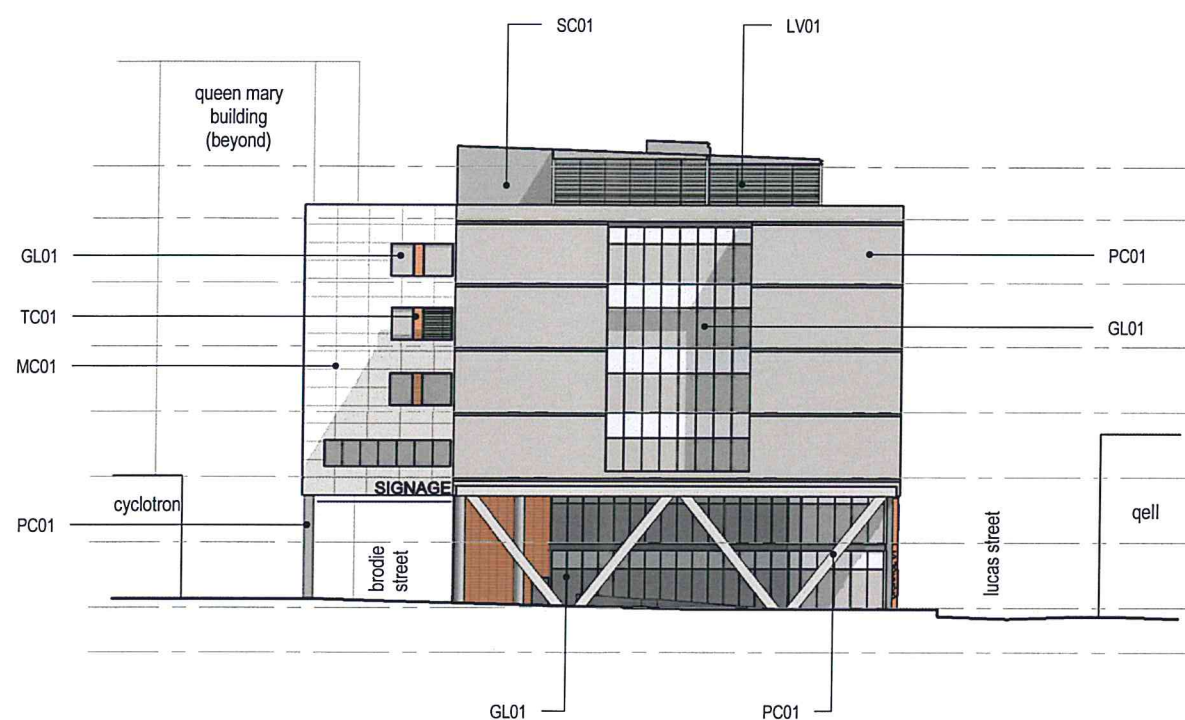

EAST ELEVATION

1 : 500

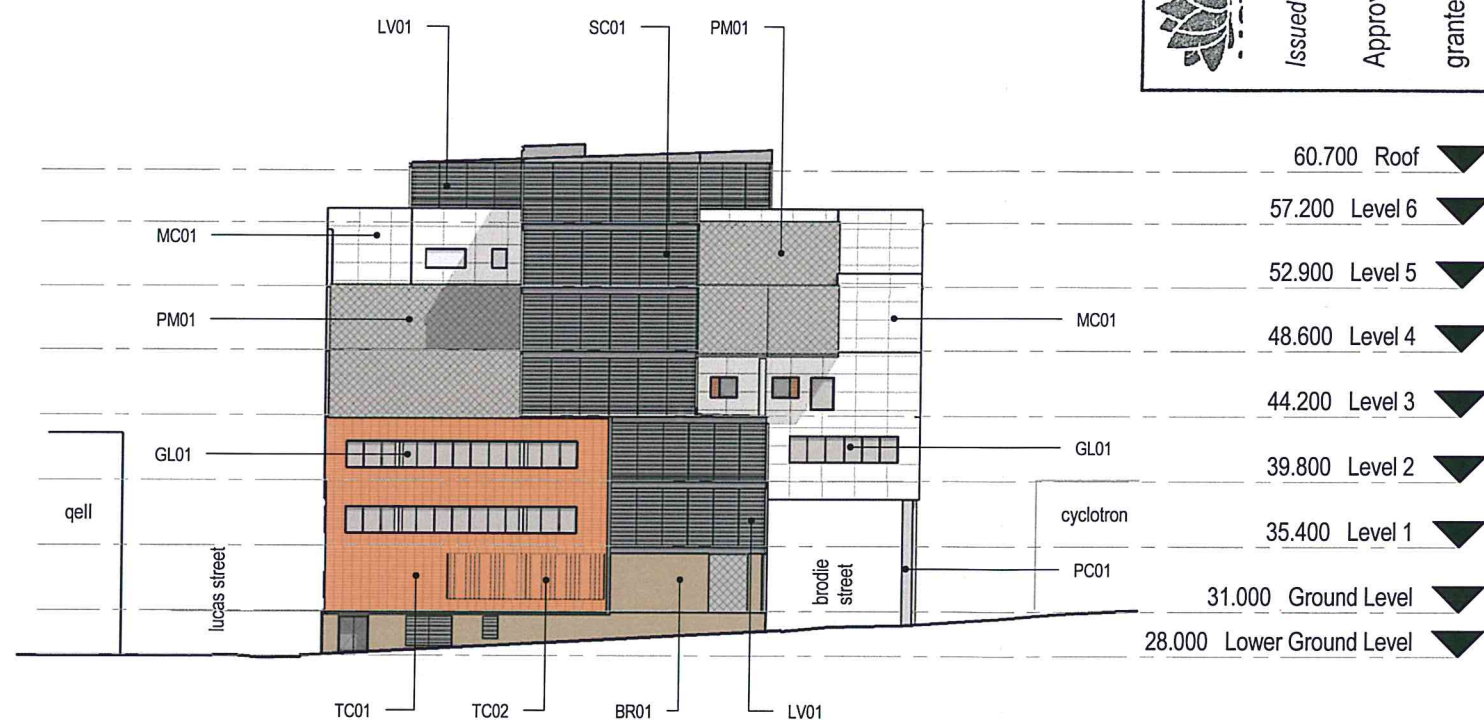

WEST ELEVATION

1 : 500

LEGEND

BR01	BRICKWORK
GL01	GLAZING
LV01	LOUVRE
MC01	METAL COMPOSITE PANEL
PC01	PRECAST CONCRETE
PM01	PERFORATED METAL
SC01	SHEET CLADDING
TC01	TERRACADE CLADDING
TC02	TERRACADE SCREEN
TP01	TIMBER PANEL

THIS DRAWING IS TO BE READ IN
CONJUNCTION WITH DoP-400.

0 5 10 15 20 25m Scale 1:500

SCALE 1 : 500 @ A3 DWG No. DoP-202
PROJECT 3599 DATE 16/11/12
ISSUE 2


DEPARTMENT OF PLANNING SUBMISSION

ELEVATION - SHEET 3


ROYAL PRINCE ALFRED HOSPITAL
North West Precinct Project, Camperdown

2	PREFERRED PROJECT REPORT	16/11/12
1	FINAL ISSUE	11/07/12
B	ISSUED FOR REVIEW	05/07/12
A	DEPARTMENT OF PLANNING	04/07/12
Issue	Description	Date



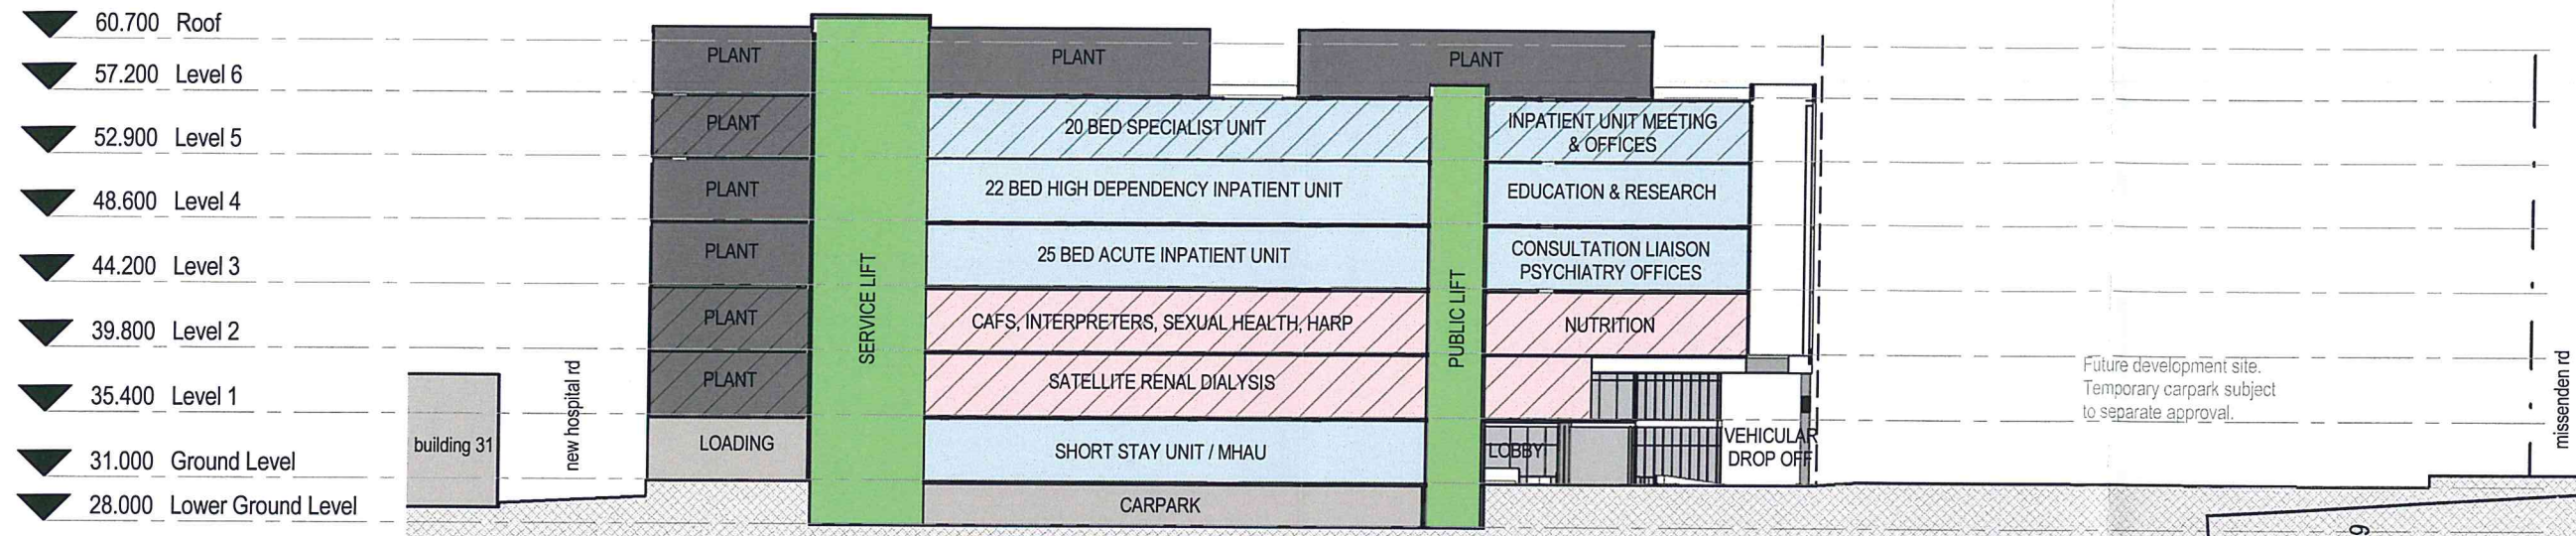

SITE SECTION AA
1 : 500

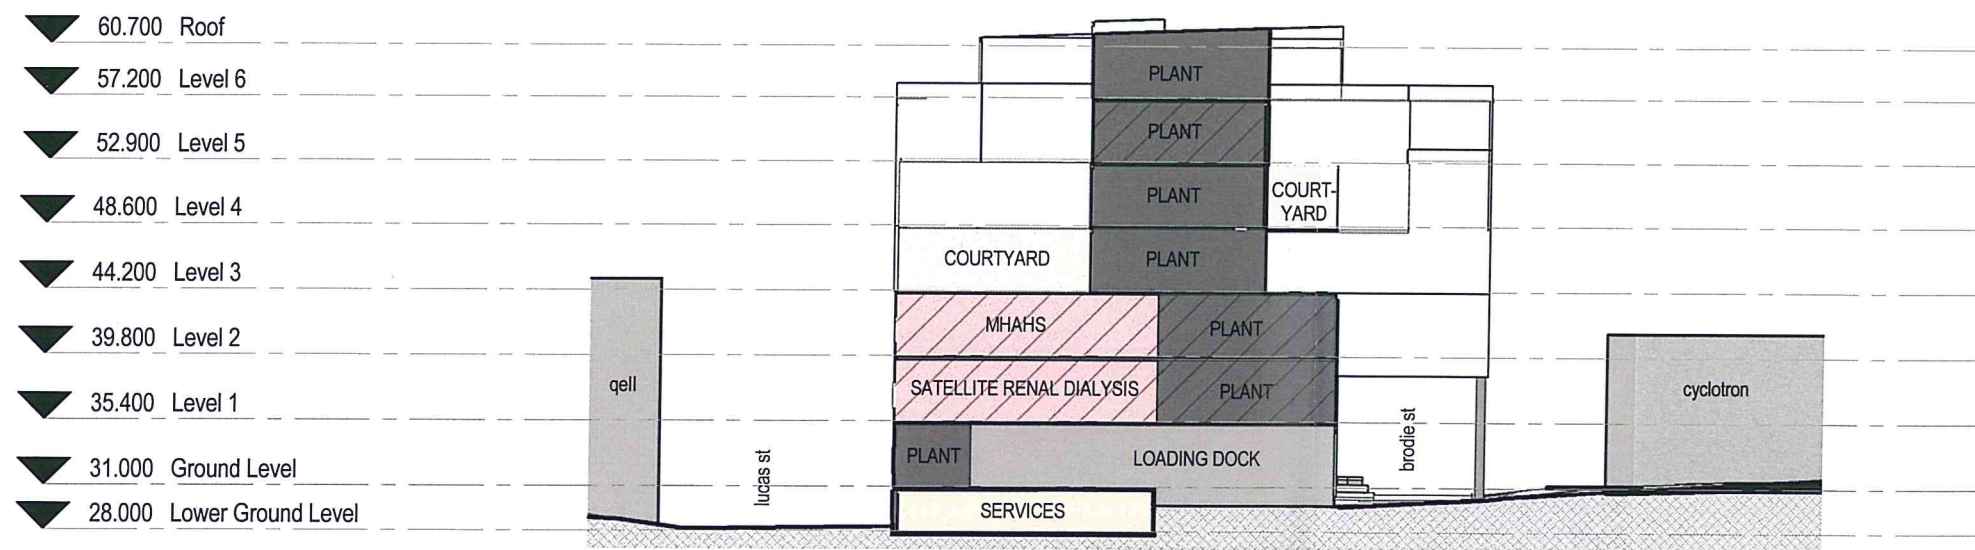

SITE SECTION BB
1 : 500

DEPARTMENT OF PLANNING SUBMISSION

SITE AND BUILDING SECTIONS - SHEET 1

ROYAL PRINCE ALFRED HOSPITAL
North West Precinct Project, Camperdown

2	PREFERRED PROJECT REPORT	16/11/12
1	FINAL ISSUE	11/07/12
A	DEPARTMENT OF PLANNING	04/07/12
Issue	Description	Date



0	5	10	15	20	25m	Scale 1:500
SCALE	1 : 500	@ A3	DWG No.	DoP-300		
PROJECT	3599		DATE	16/11/12		
ISSUE	2					

NSW GOVERNMENT
Planning

Issued under the Environmental Planning and Assessment Act 1979

Approved Application No. **MP 10-0166**

granted on the **4 FEBRUARY 2013**


Signed **[Signature]**

Sheet No. **14** of **18**


LEGEND

- MENTAL HEALTH
- AMBULATORY CARE
- SHELL ONLY

peckvonhartel yad

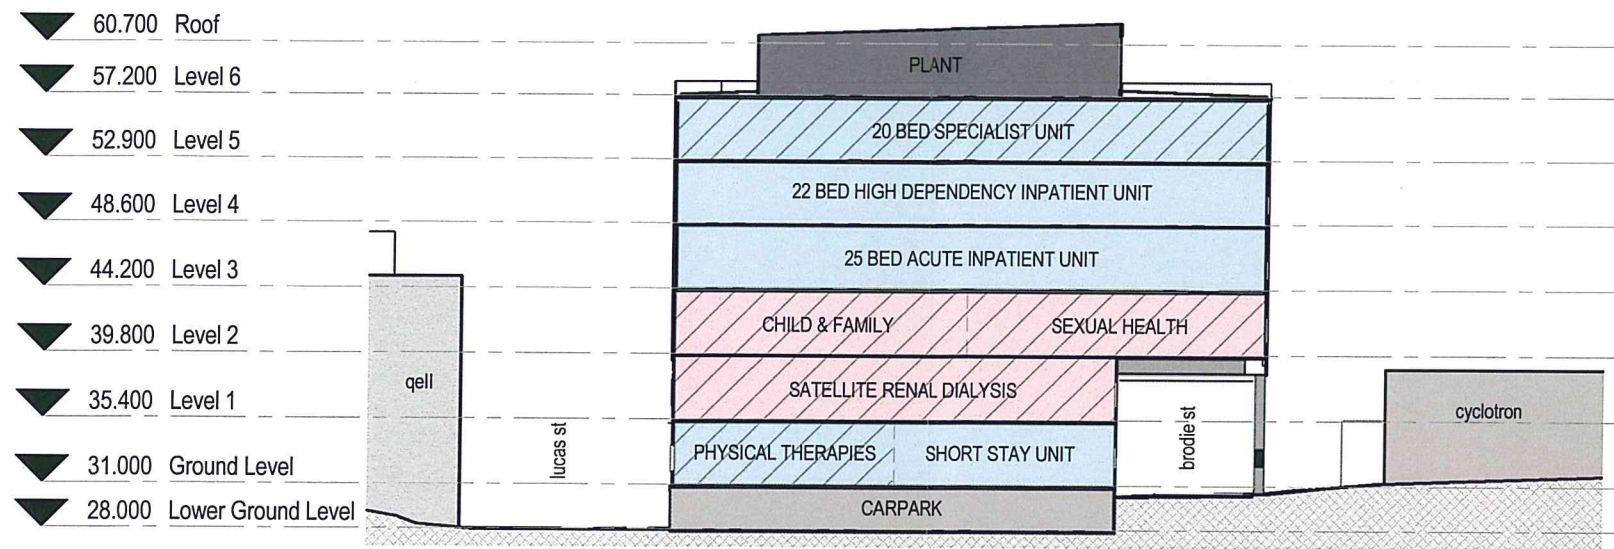

SITE SECTION CC
1 : 500

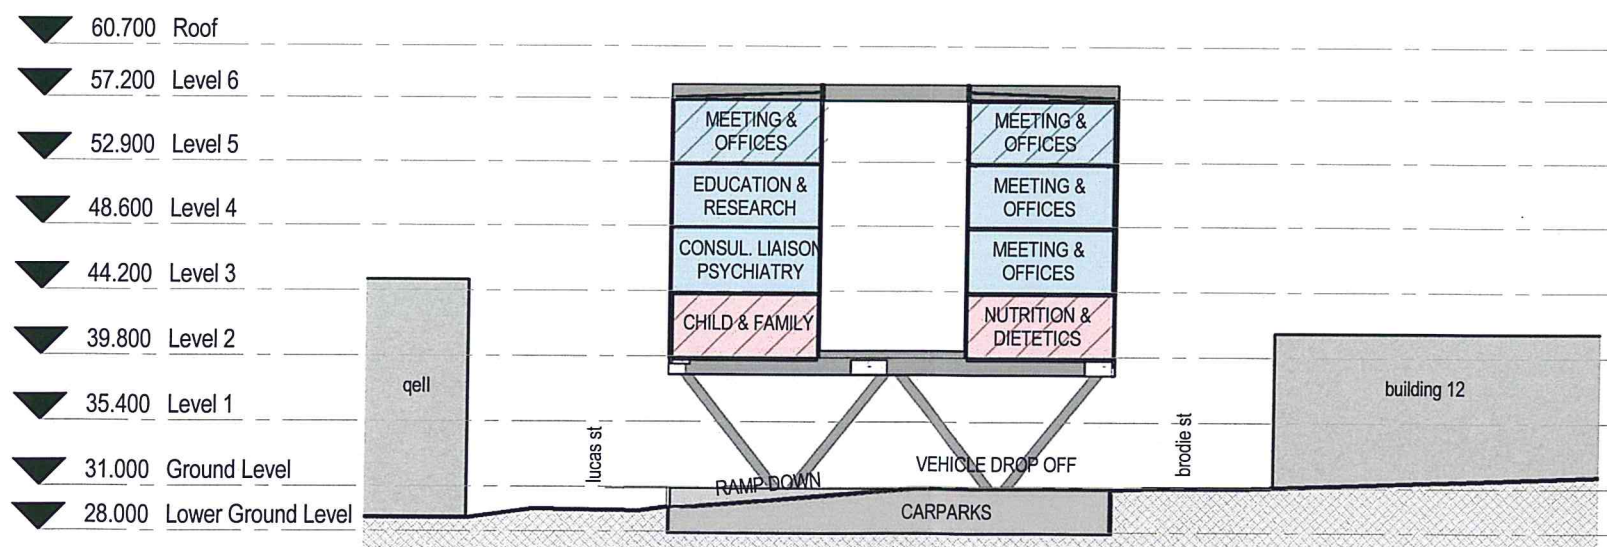

SITE SECTION DD
1 : 500

NSW GOVERNMENT
Planning

Issued under the Environmental Planning and Assessment Act 1979

Approved Application No. **MP 10-20166**

granted on the **4 FEBRUARY 2013**

Signed **[Signature]**

Sheet No. **15** of **18**

LEGEND

- MENTAL HEALTH
- AMBULATORY CARE
- SHELL ONLY

DEPARTMENT OF PLANNING SUBMISSION

SITE AND BUILDING SECTIONS - SHEET 2

ROYAL PRINCE ALFRED HOSPITAL
North West Precinct Project, Camperdown

2	PREFERRED PROJECT REPORT	16/11/12
1	FINAL ISSUE	11/07/12
A	DEPARTMENT OF PLANNING	04/07/12
Issue	Description	Date




SCALE	1 : 500	@ A3	DWG No.	DoP-301
PROJECT	3599		DATE	16/11/12
ISSUE	2			

peckvonhartel yad




LV01 - LOUVRES

PRODUCT: ACOUSTIC LOUVRES
FINISH: POWDER COAT
COLOUR: MID GREY
LOCATION: PLANT ROOM EXTERIOR WALLS

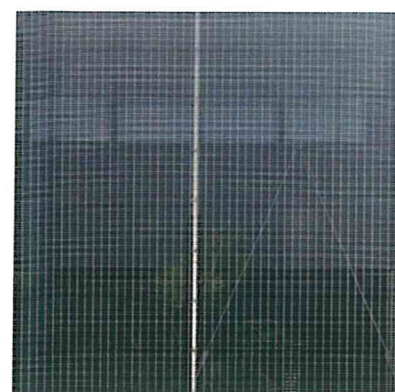

PM01 - PERFORATED METAL

PRODUCT: PERFORATED METAL SCREEN.
FINISH: BRUSHED
COLOUR: NATURAL
LOCATION: COURTYARDS & LOWERGROUND CARPARK

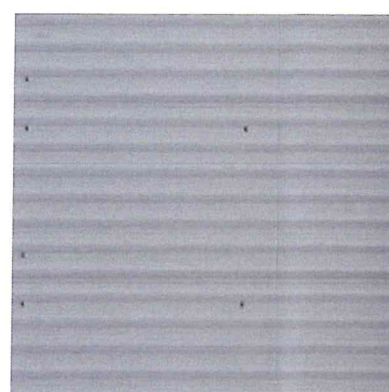


SC01 - SHEET CLADDING

PRODUCT: CORRUGATED SHEETING
FINISH: POWDER COATED
COLOUR: MID GREY TO MATCH LOUVRES
LOCATION: PLANT EXTERIOR WALLS




GL01 - GLAZING

PRODUCT: VIRIDIAN EVANTAGE
FINISH: N/A
COLOUR: SUPERBLUE
LOCATION: ALL GLAZING

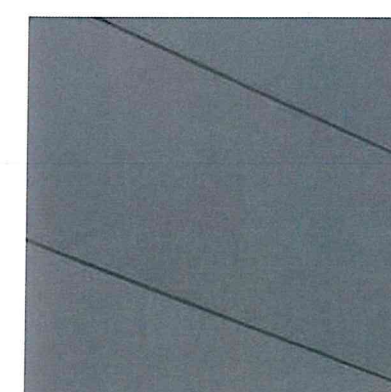

MC01 - METAL COMPOSITE PANEL


PRODUCT: ALUMINIUM COMPOSITE PANEL
FINISH: N/A
COLOUR: MID GREY & LIGHT GREY
LOCATION: CLADDING TO LEVELS 3-5

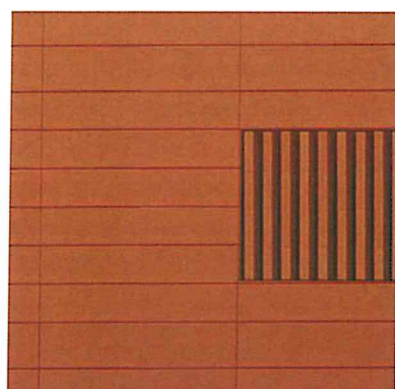

TC01
TC02
TC01 - TERRACOTTA CLADDING
TC02- TERRACOTTA SCREEN


PRODUCT TC01: TERRACOTTA CLADDING
FINISH: N/A
COLOUR: RED ORANGE
LOCATION: VARIOUS

PRODUCT TC02: TERRACOTTA SCREEN
FINISH: N/A
COLOUR: RED ORANGE
LOCATION: PLANT ROOM, EXTERIOR WALLS

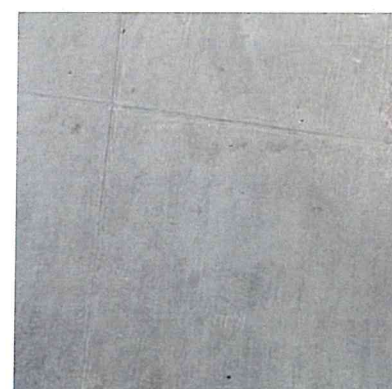


PC01 - PRECAST CONCRETE

PRODUCT: PRECAST CONCRETE
FINISH: NATURAL
COLOUR: MID GREY
LOCATION: OFFICE ACCOMMODATION AND 'V' STRUCTURE

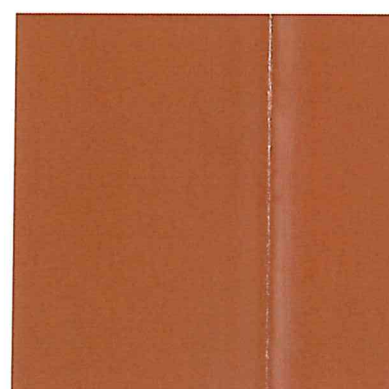

PC02 - PRECAST CONCRETE (COLOURED)

PRODUCT: COLOURED PRECAST CONCRETE
FINISH: NATURAL
COLOUR: TO MATCH TERRACADE TILES
LOCATION: EAST FACADE

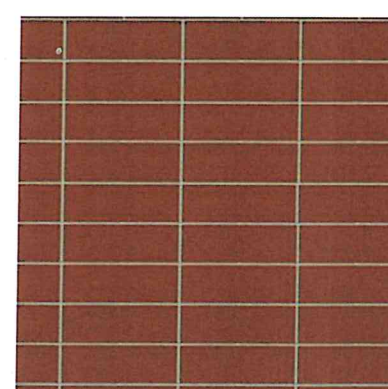

BR01 - BRICK

PRODUCT: AUSTRAL EXTRUDED COMMONS BRICK RANGE
FINISH: ULTRA SMOOTH
COLOUR: FUSION
LOCATION: LOWER GROUND LEVEL



TP01 - TIMBER PANEL

PRODUCT: TIMBER COMPOSITE PANEL
FINISH: MANUFACTURED VENEER
COLOUR: RED / BROWN
LOCATION: BUILDING SOFFITS AND TOWER LEVEL CLADDING

DEPARTMENT OF PLANNING SUBMISSION

SAMPLE BOARDS AND SCHEDULES


ROYAL PRINCE ALFRED HOSPITAL
North West Precinct Project, Camperdown

2	PREFERRED PROJECT REPORT	16/11/12
1	FINAL ISSUE	11/07/12
A	DEPARTMENT OF PLANNING	04/07/12
Issue	Description	Date




SCALE	Not to Scale
PROJECT	3599
ISSUE	2

NSW GOVERNMENT
Planning
Issued under the Environmental Planning and Assessment Act 1979
DWG No. DoP 1400
DATE 16/11/12
Approved Application No. MP 10-066
granted on the 4 FEBRUARY 2013
Signed: [Signature]
peckvonharteid

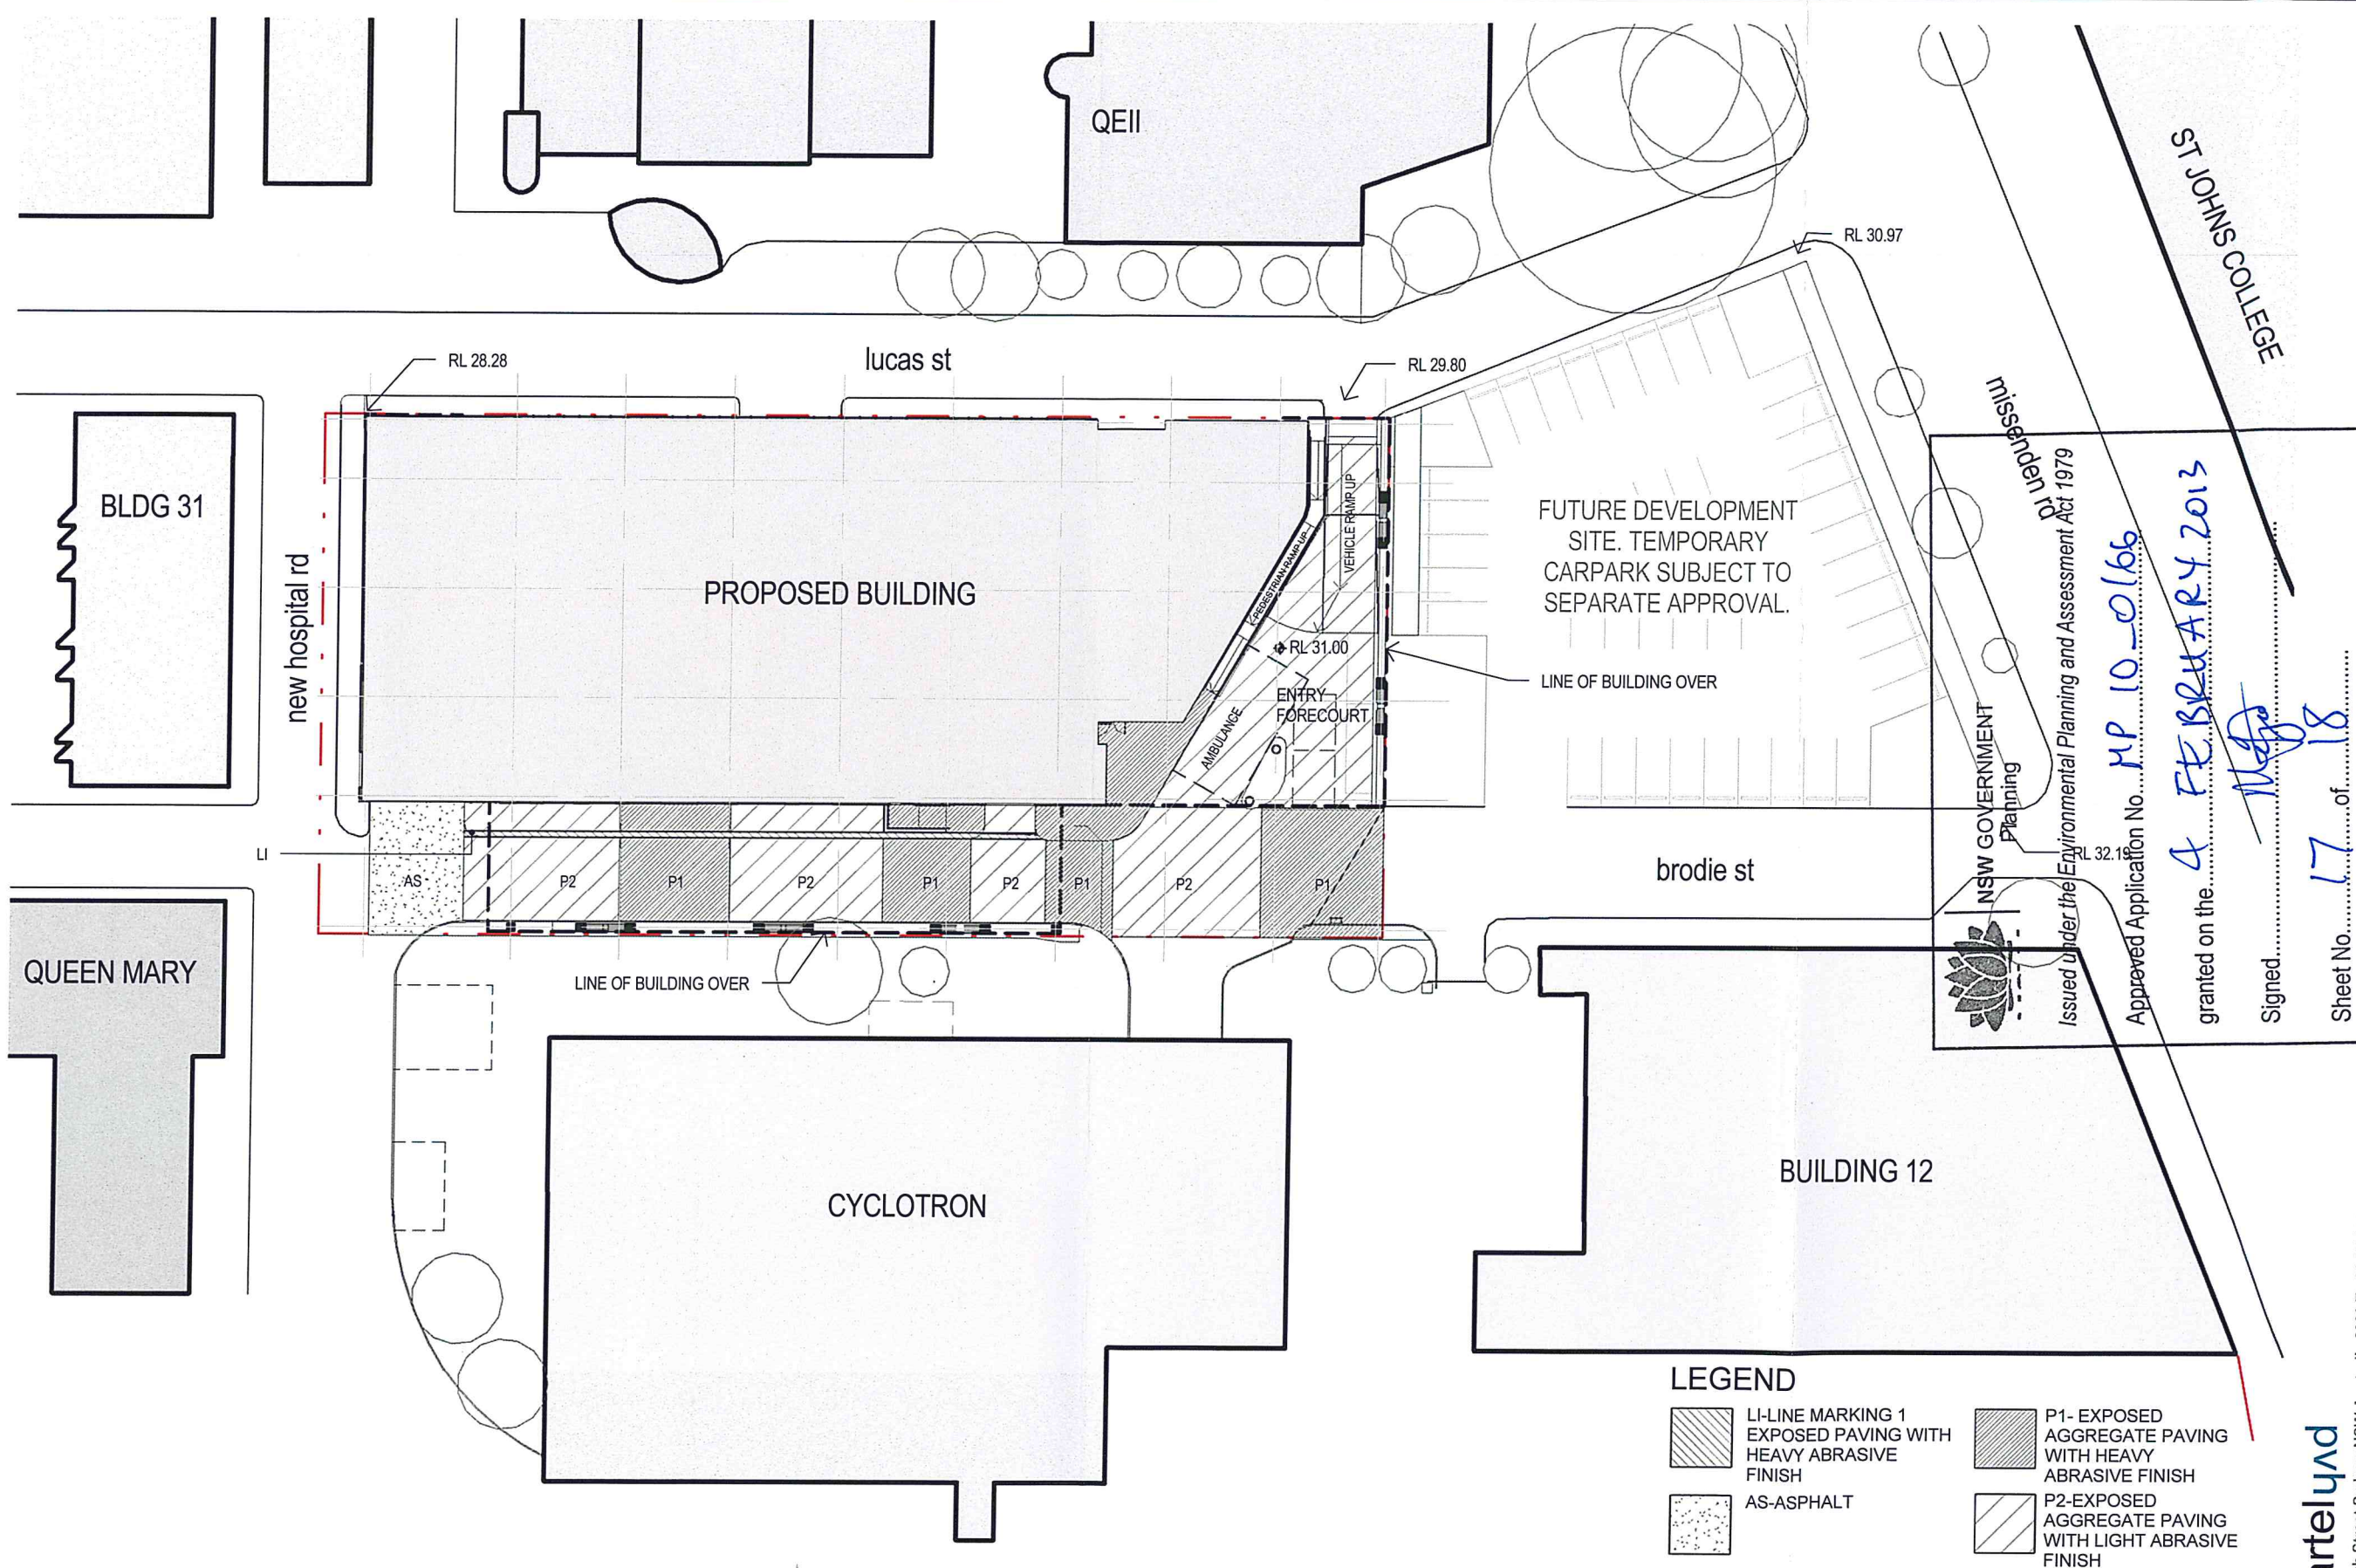

DEPARTMENT OF PLANNING SUBMISSION
PAVEMENT PLAN
 ROYAL PRINCE ALFRED HOSPITAL
 North West Precinct Project, Camperdown

1	PREFERRED PROJECT REPORT	16/11/12
Issue	Description	Date

 

LEGEND

	LI-LINE MARKING 1 EXPOSED PAVING WITH HEAVY ABRASIVE FINISH		P1- EXPOSED AGGREGATE PAVING WITH HEAVY ABRASIVE FINISH
	AS-ASPHALT		P2-EXPOSED AGGREGATE PAVING WITH LIGHT ABRASIVE FINISH

0 5 10 15 20 25m Scale 1:500 @ A3

SCALE	1 : 500	@ A3	DWG No.	DoP-450
PROJECT	3599		DATE	16/11/12
ISSUE	1			

NSW GOVERNMENT
 Planning
 Issued under the Environmental Planning and Assessment Act 1979
 Approved Application No. **HP 10-0166**
 granted on the **4 FEBRUARY 2013**
 Signed *[Signature]*
 Sheet No. **17** of **18**
 Esydney@pvh.com.au ABN 59 453 647 626

peckvonhartel yad

