



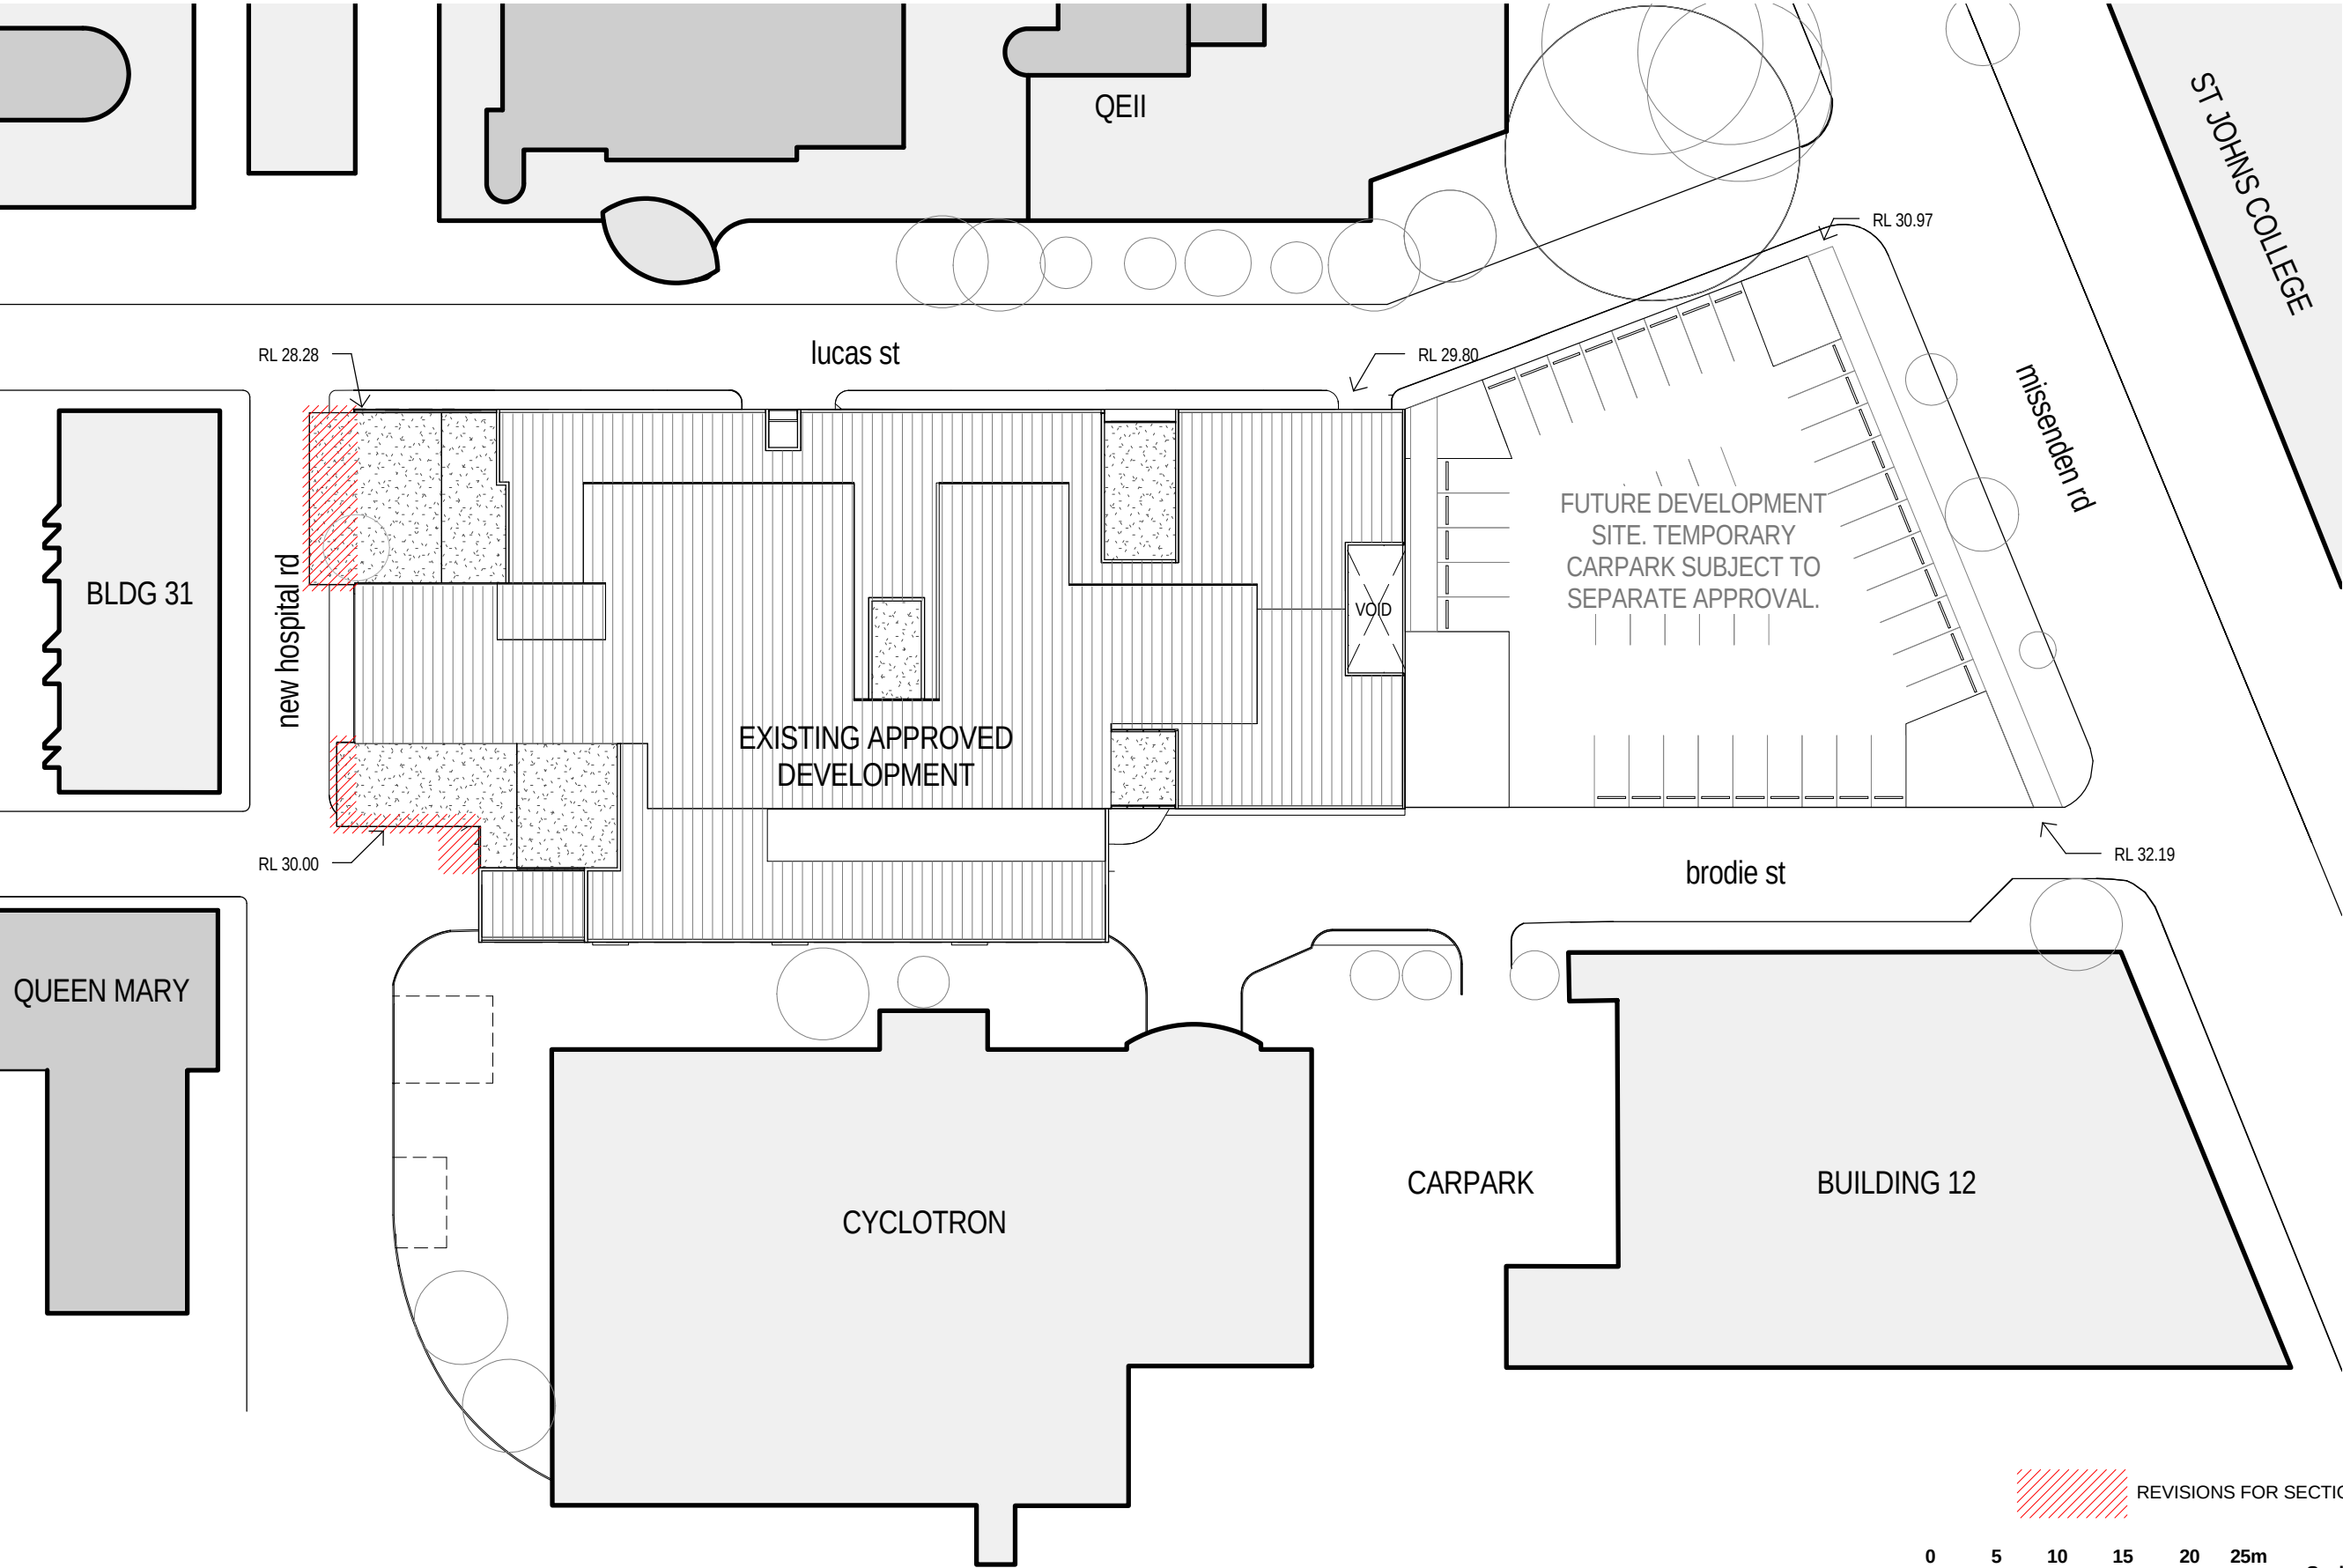


DEPARTMENT OF PLANNING SUBMISSION
SITE PLAN

ROYAL PRINCE ALFRED HOSPITAL
North West Precinct Project, Camperdown



3	SECTION 75W	13/03/13
2	PREFERRED PROJECT REPORT	16/11/12
1	FINAL ISSUE	11/07/12
B	ISSUED FOR REVIEW	05/07/12
A	DEPARTMENT OF PLANNING	04/07/12
Issue	Description	Date

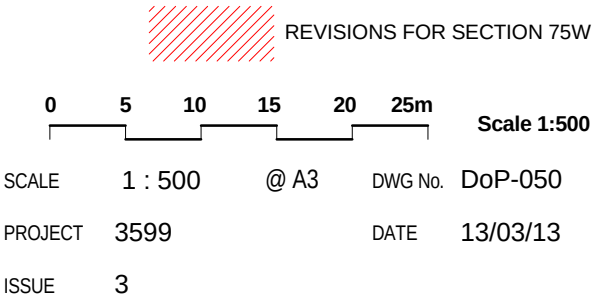


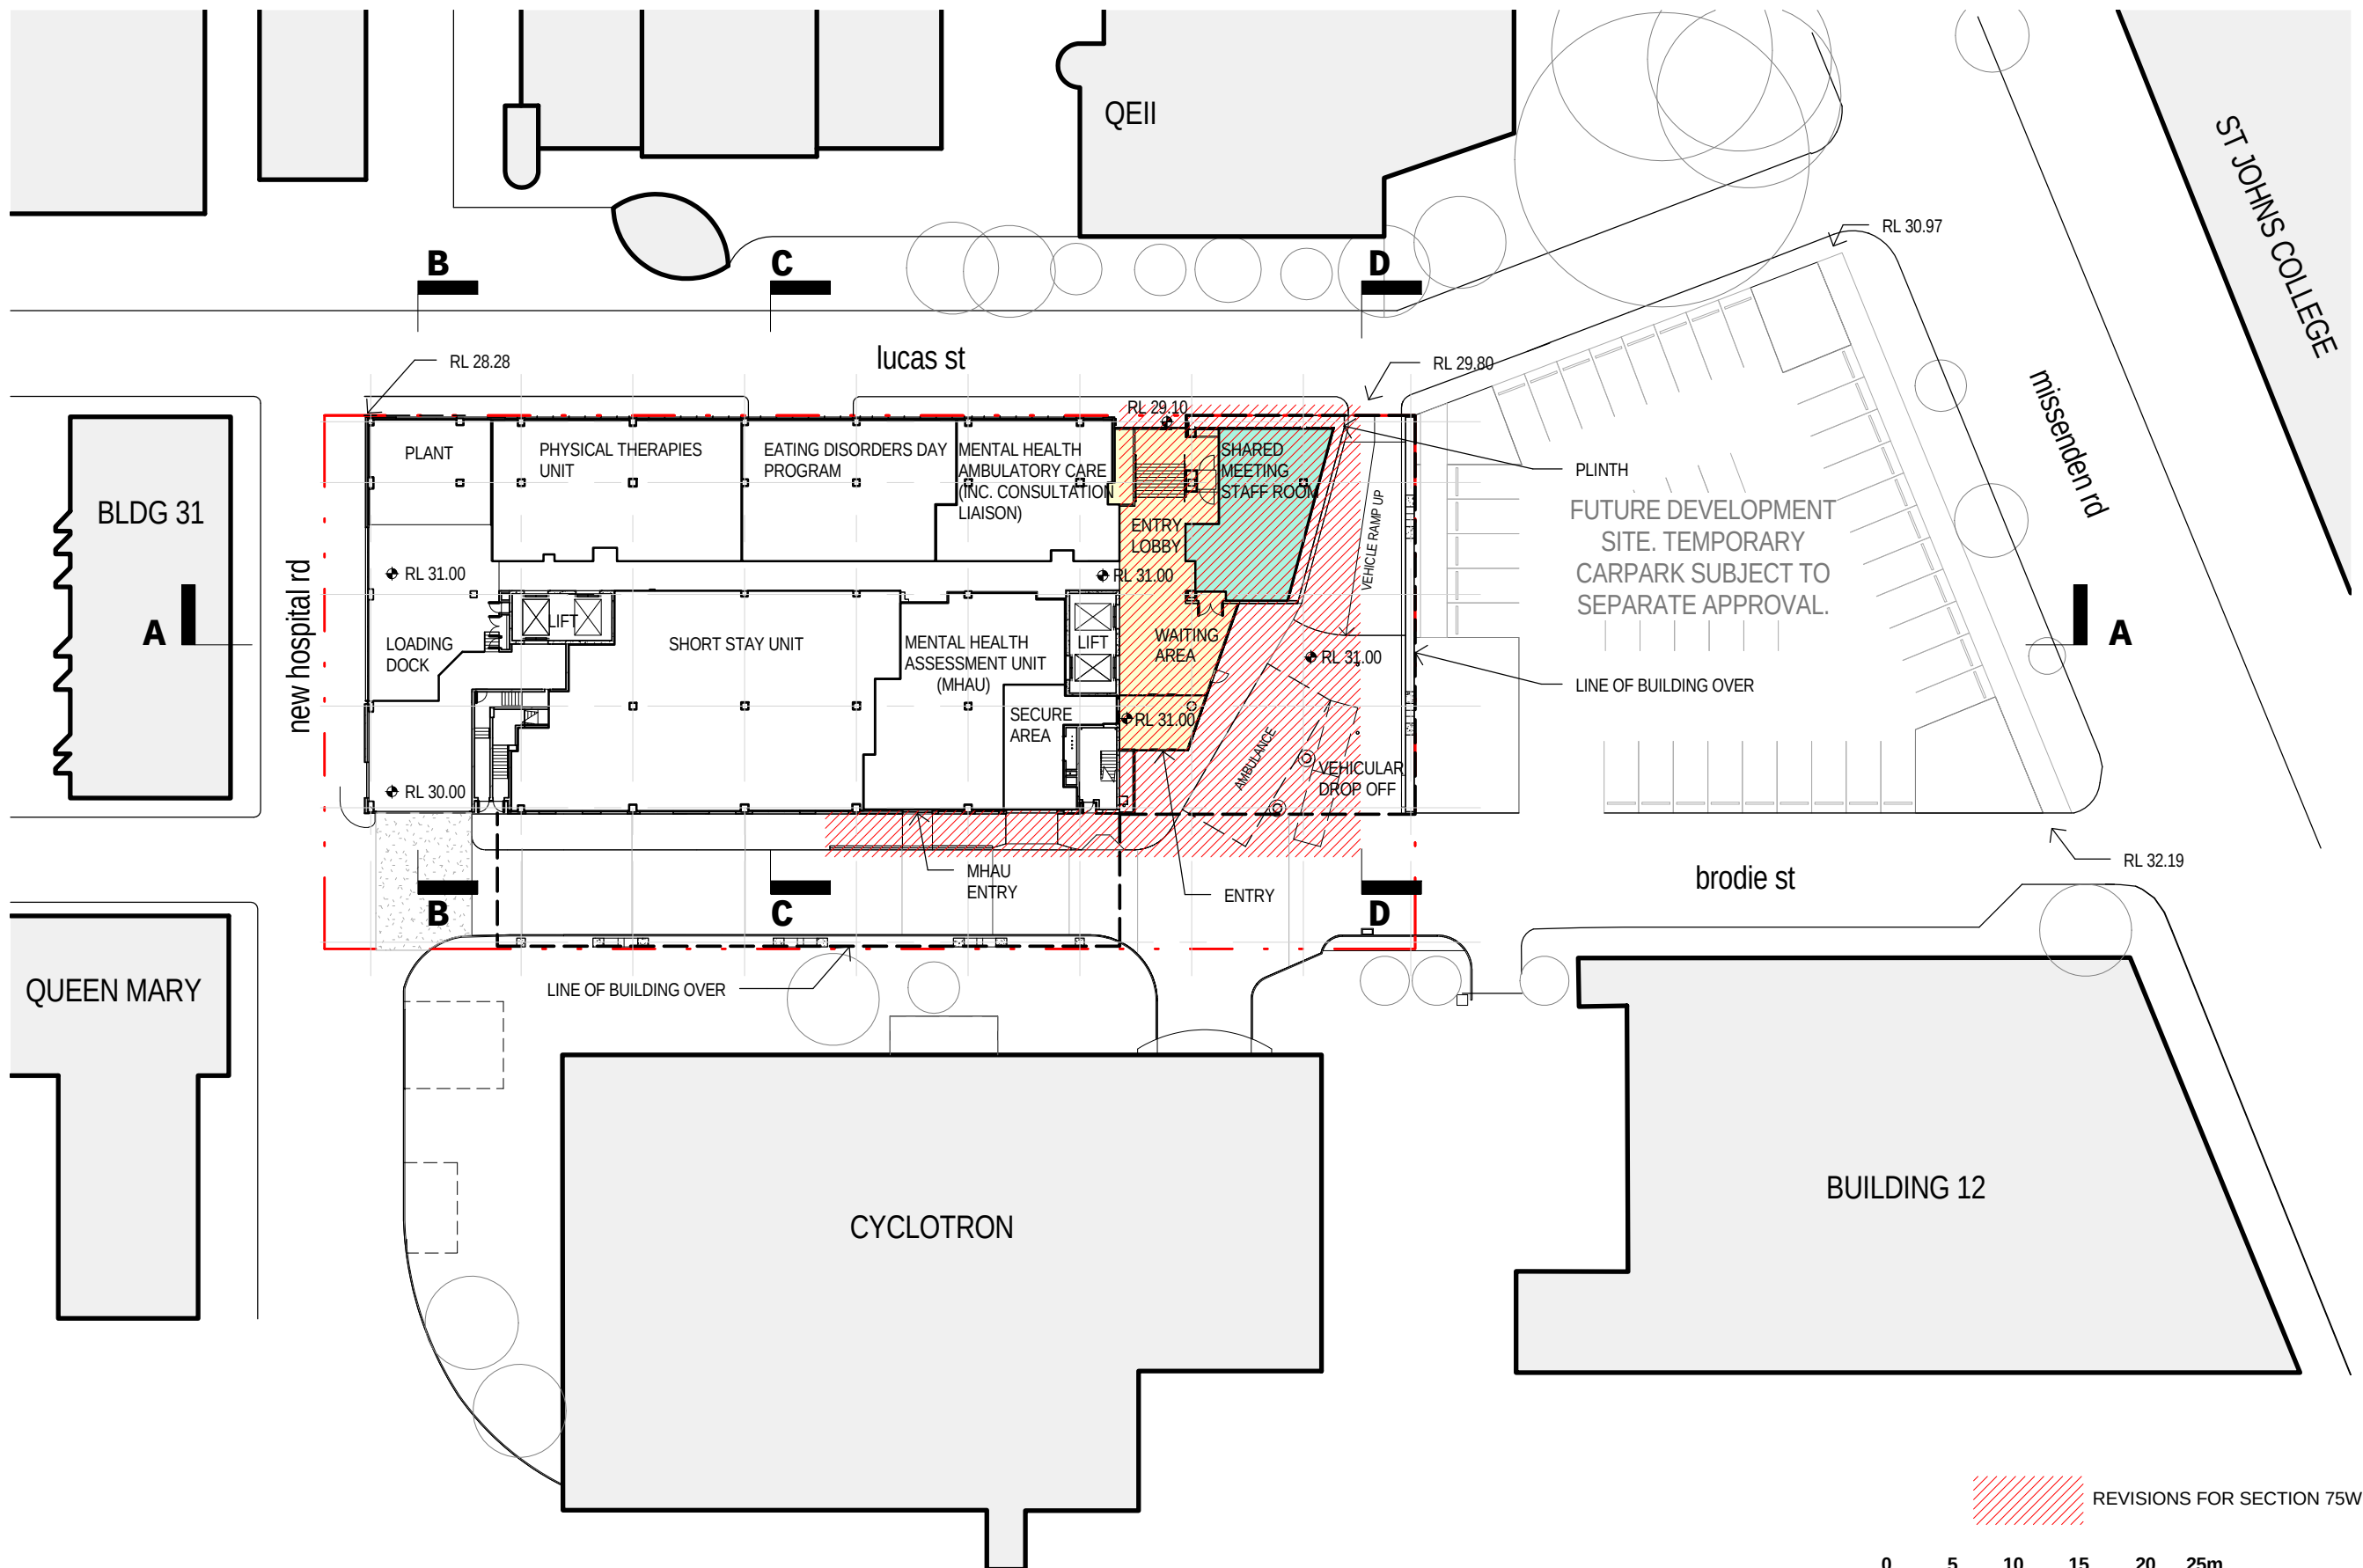

DEPARTMENT OF PLANNING SUBMISSION
GROUND LEVEL PLAN
ROYAL PRINCE ALFRED HOSPITAL
North West Precinct Project, Camperdown



3	SECTION 75W	13/03/13
2	PREFERRED PROJECT REPORT	16/11/12
1	FINAL ISSUE	11/07/12
B	ISSUED FOR REVIEW	05/07/12
A	DEPARTMENT OF PLANNING	04/07/12
Issue	Description	Date

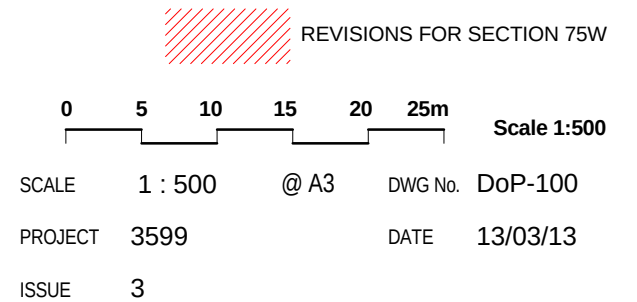 


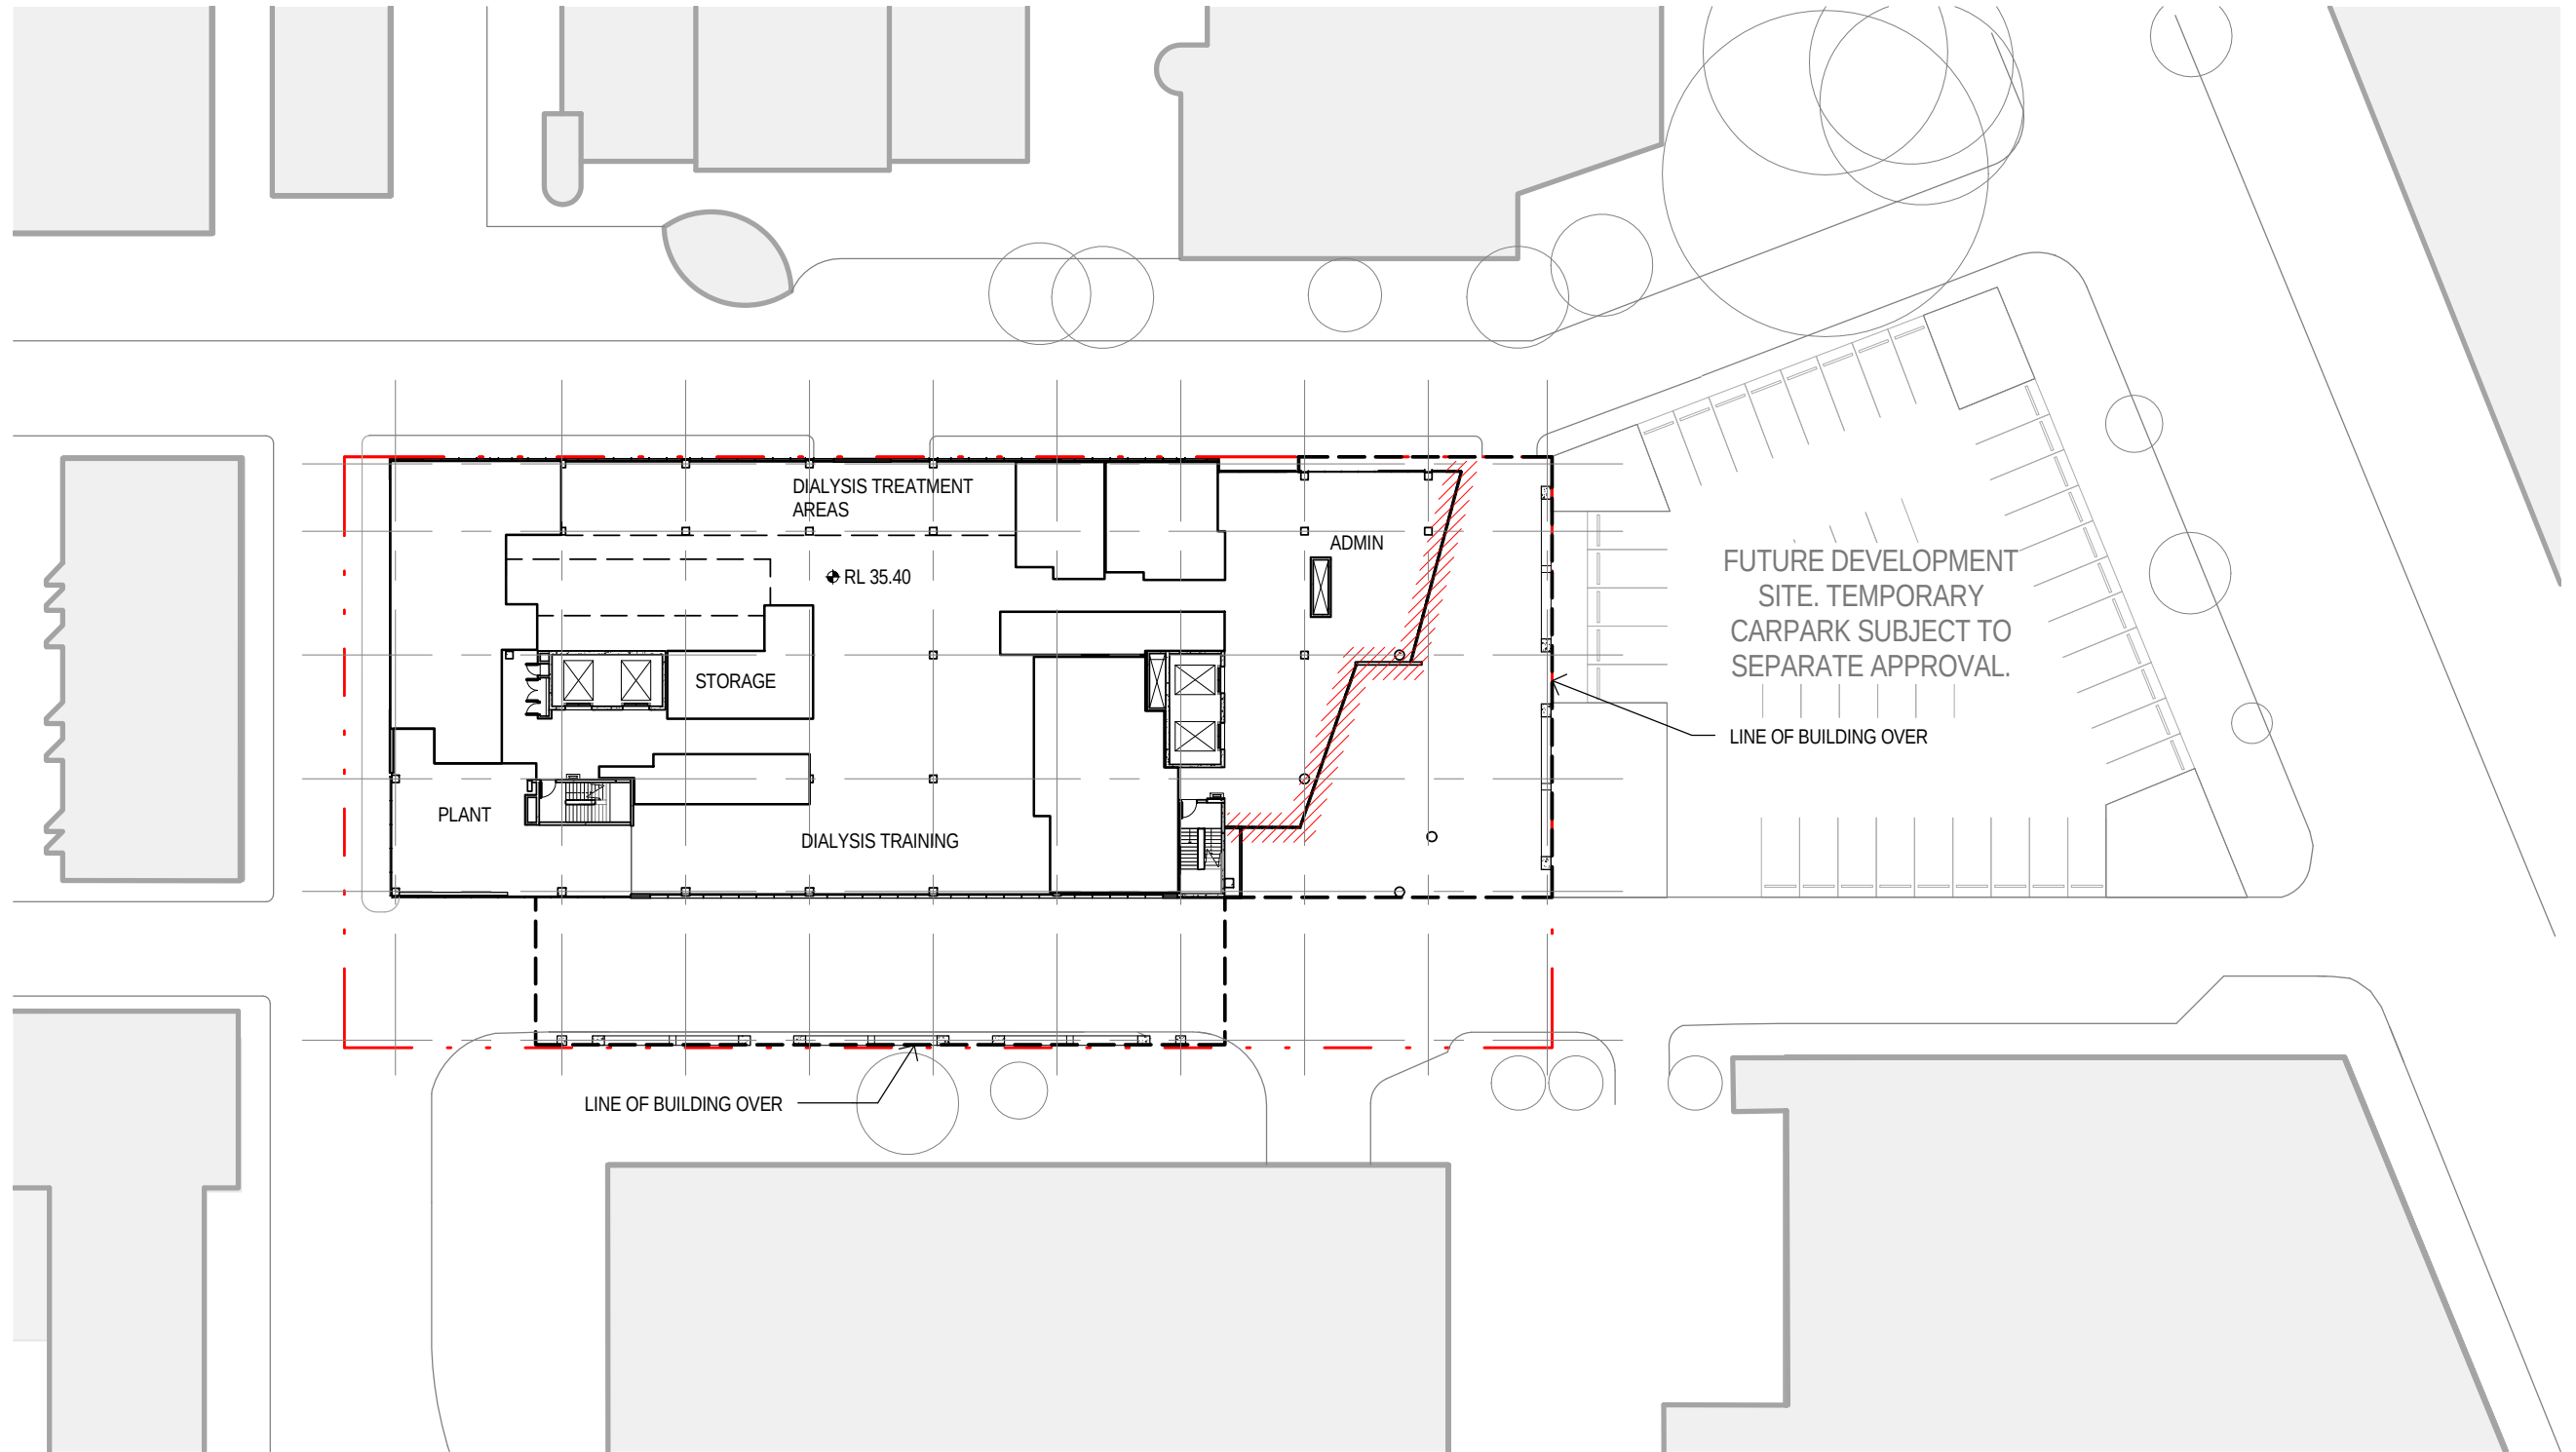

DEPARTMENT OF PLANNING SUBMISSION
LEVEL 1 PLAN - AMBULATORY CARE - SATELLITE
RENAL DIALYSIS
 ROYAL PRINCE ALFRED HOSPITAL
 North West Precinct Project, Camperdown

3	SECTION 75W	13/03/13
2	PREFERRED PROJECT REPORT	16/11/12
1	FINAL ISSUE	11/07/12
B	ISSUED FOR REVIEW	05/07/12
A	DEPARTMENT OF PLANNING	04/07/12
Issue	Description	Date

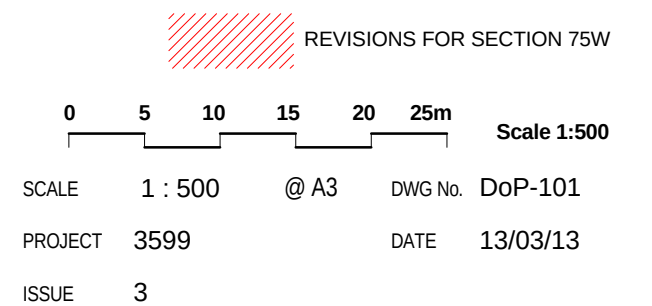 


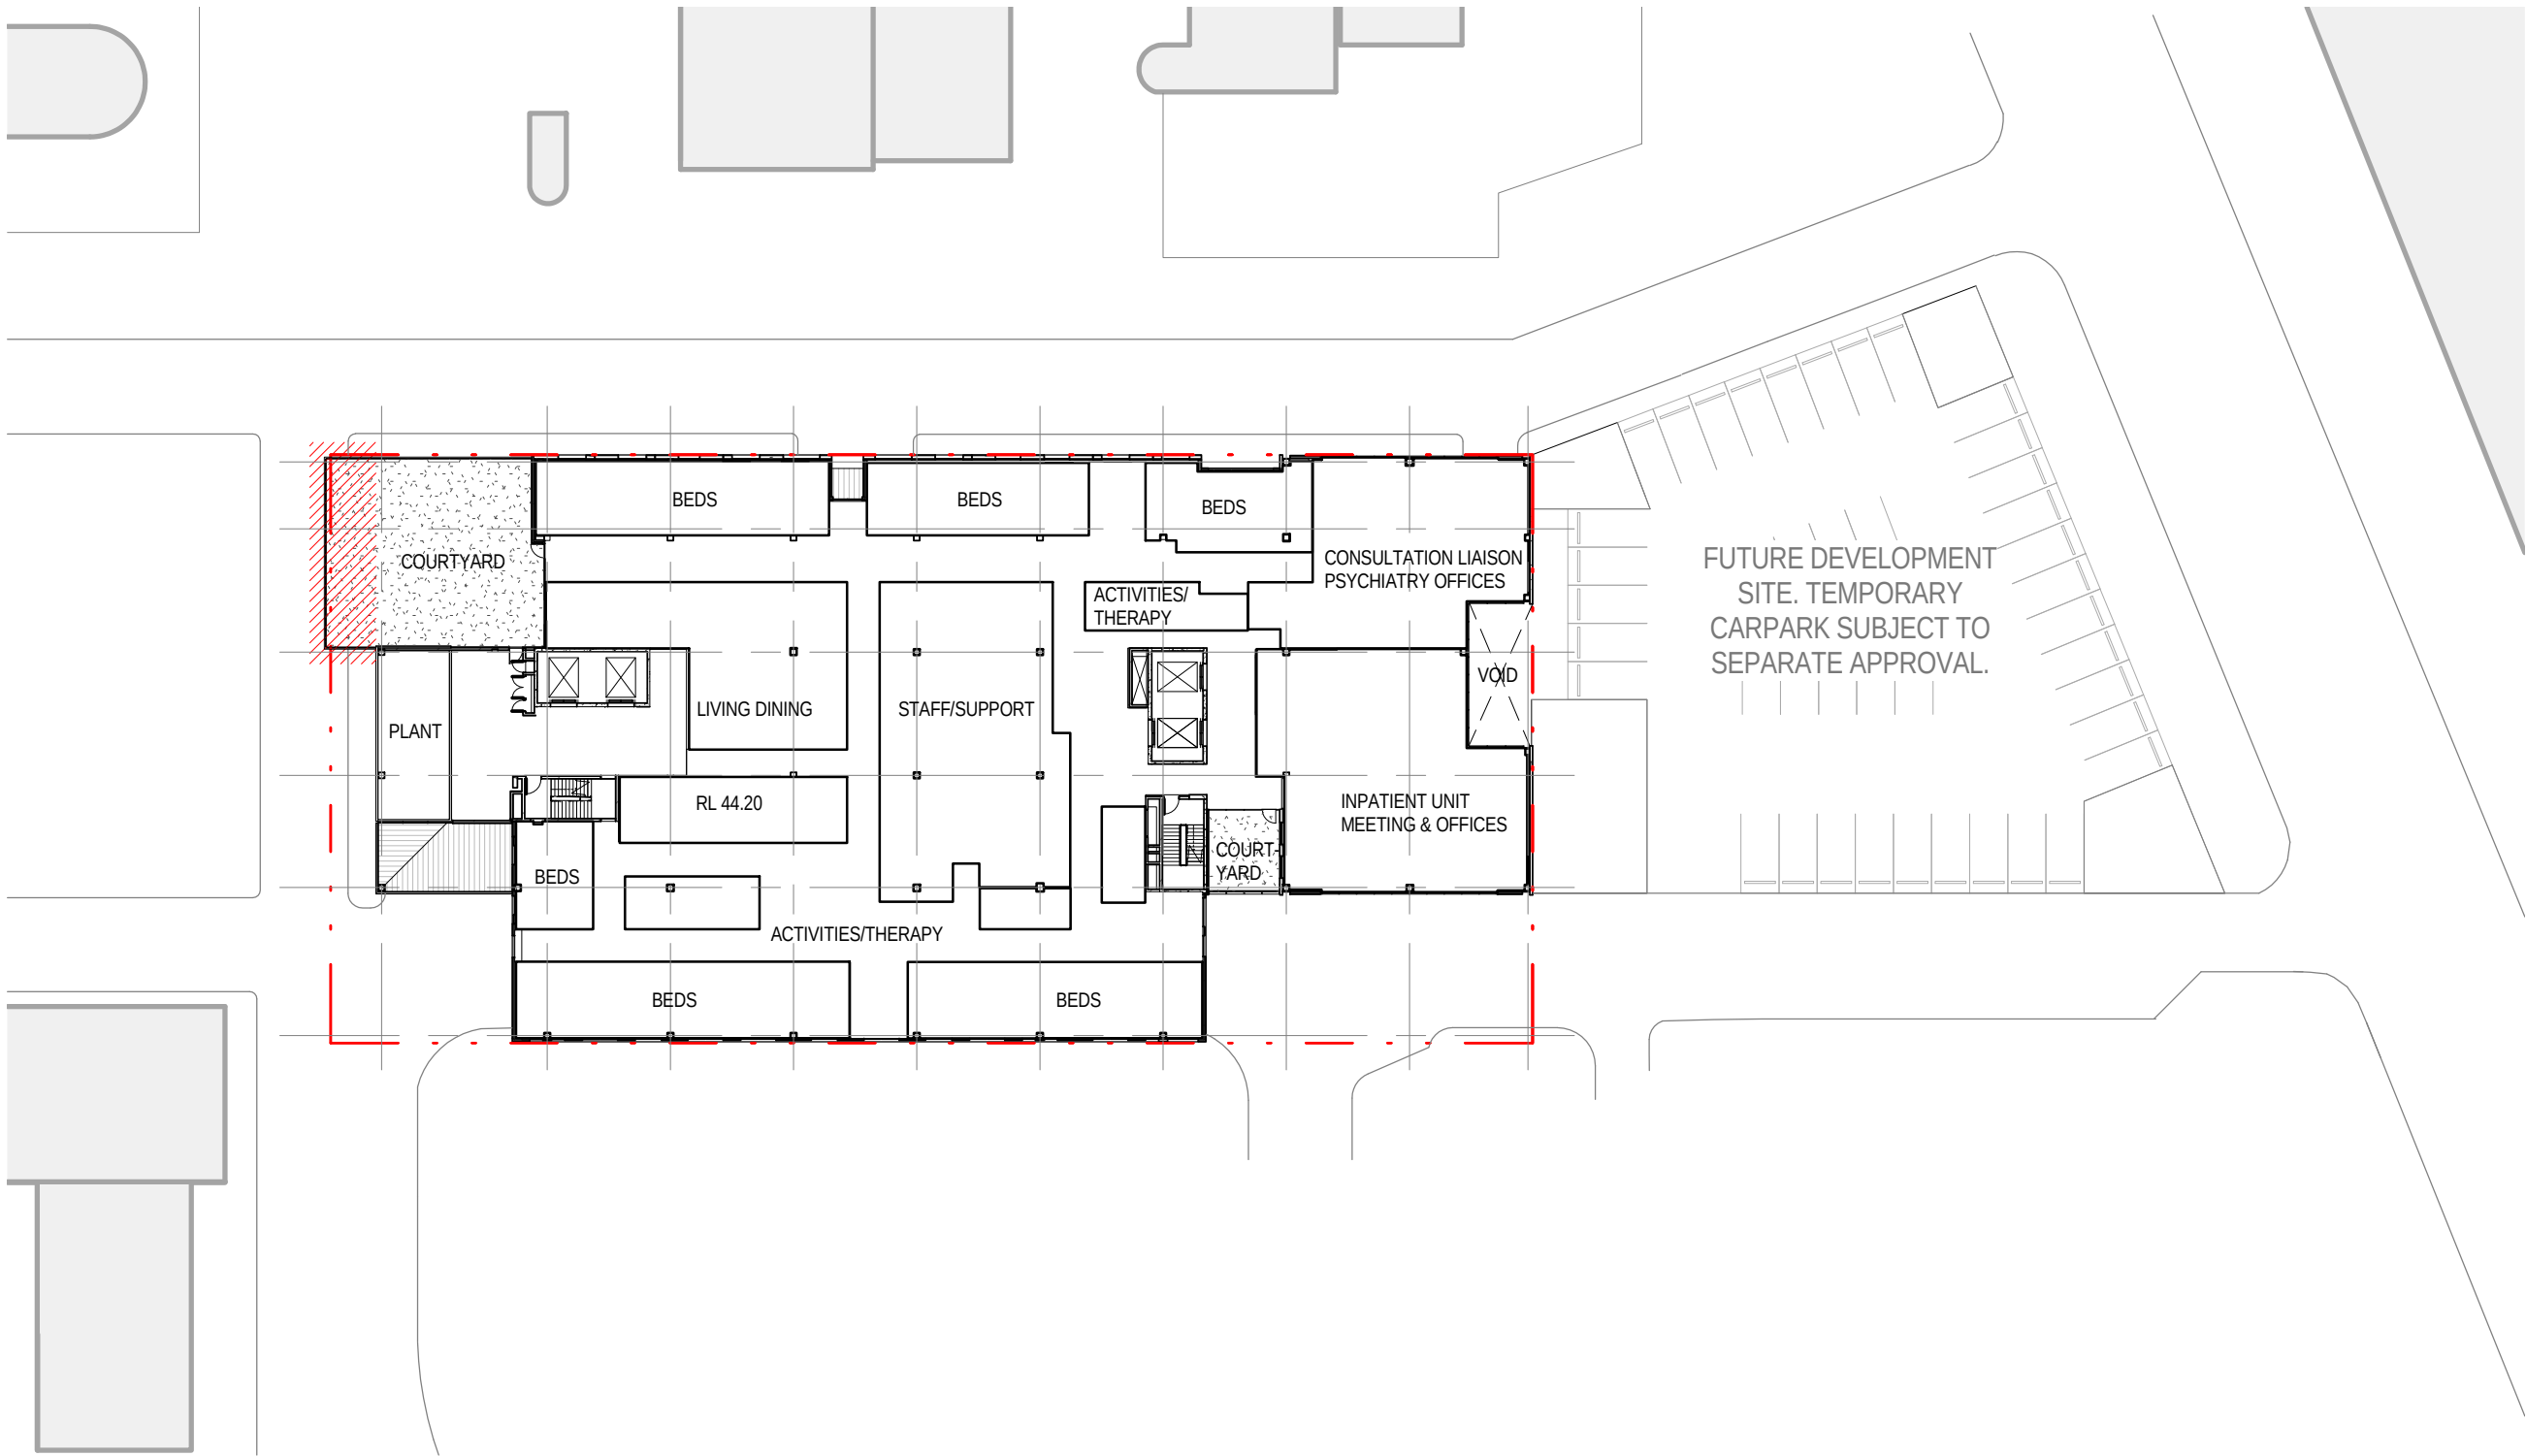

DEPARTMENT OF PLANNING SUBMISSION
LEVEL 3 PLAN - MENTAL HEALTH INPATIENT UNIT -
25 BED ACUTE
ROYAL PRINCE ALFRED HOSPITAL
North West Precinct Project, Camperdown

3	SECTION 75W	13/03/13
2	PREFERRED PROJECT REPORT	16/11/12
1	FINAL ISSUE	11/07/12
B	ISSUED FOR REVIEW	05/07/12
A	DEPARTMENT OF PLANNING	04/07/12
Issue	Description	Date

 

 REVISIONS FOR SECTION 75W

0510152025m

Scale 1:500


SCALE1 : 500 @ A3

DWG No. DoP-103

PROJECT 3599


DATE 13/03/13

ISSUE 3

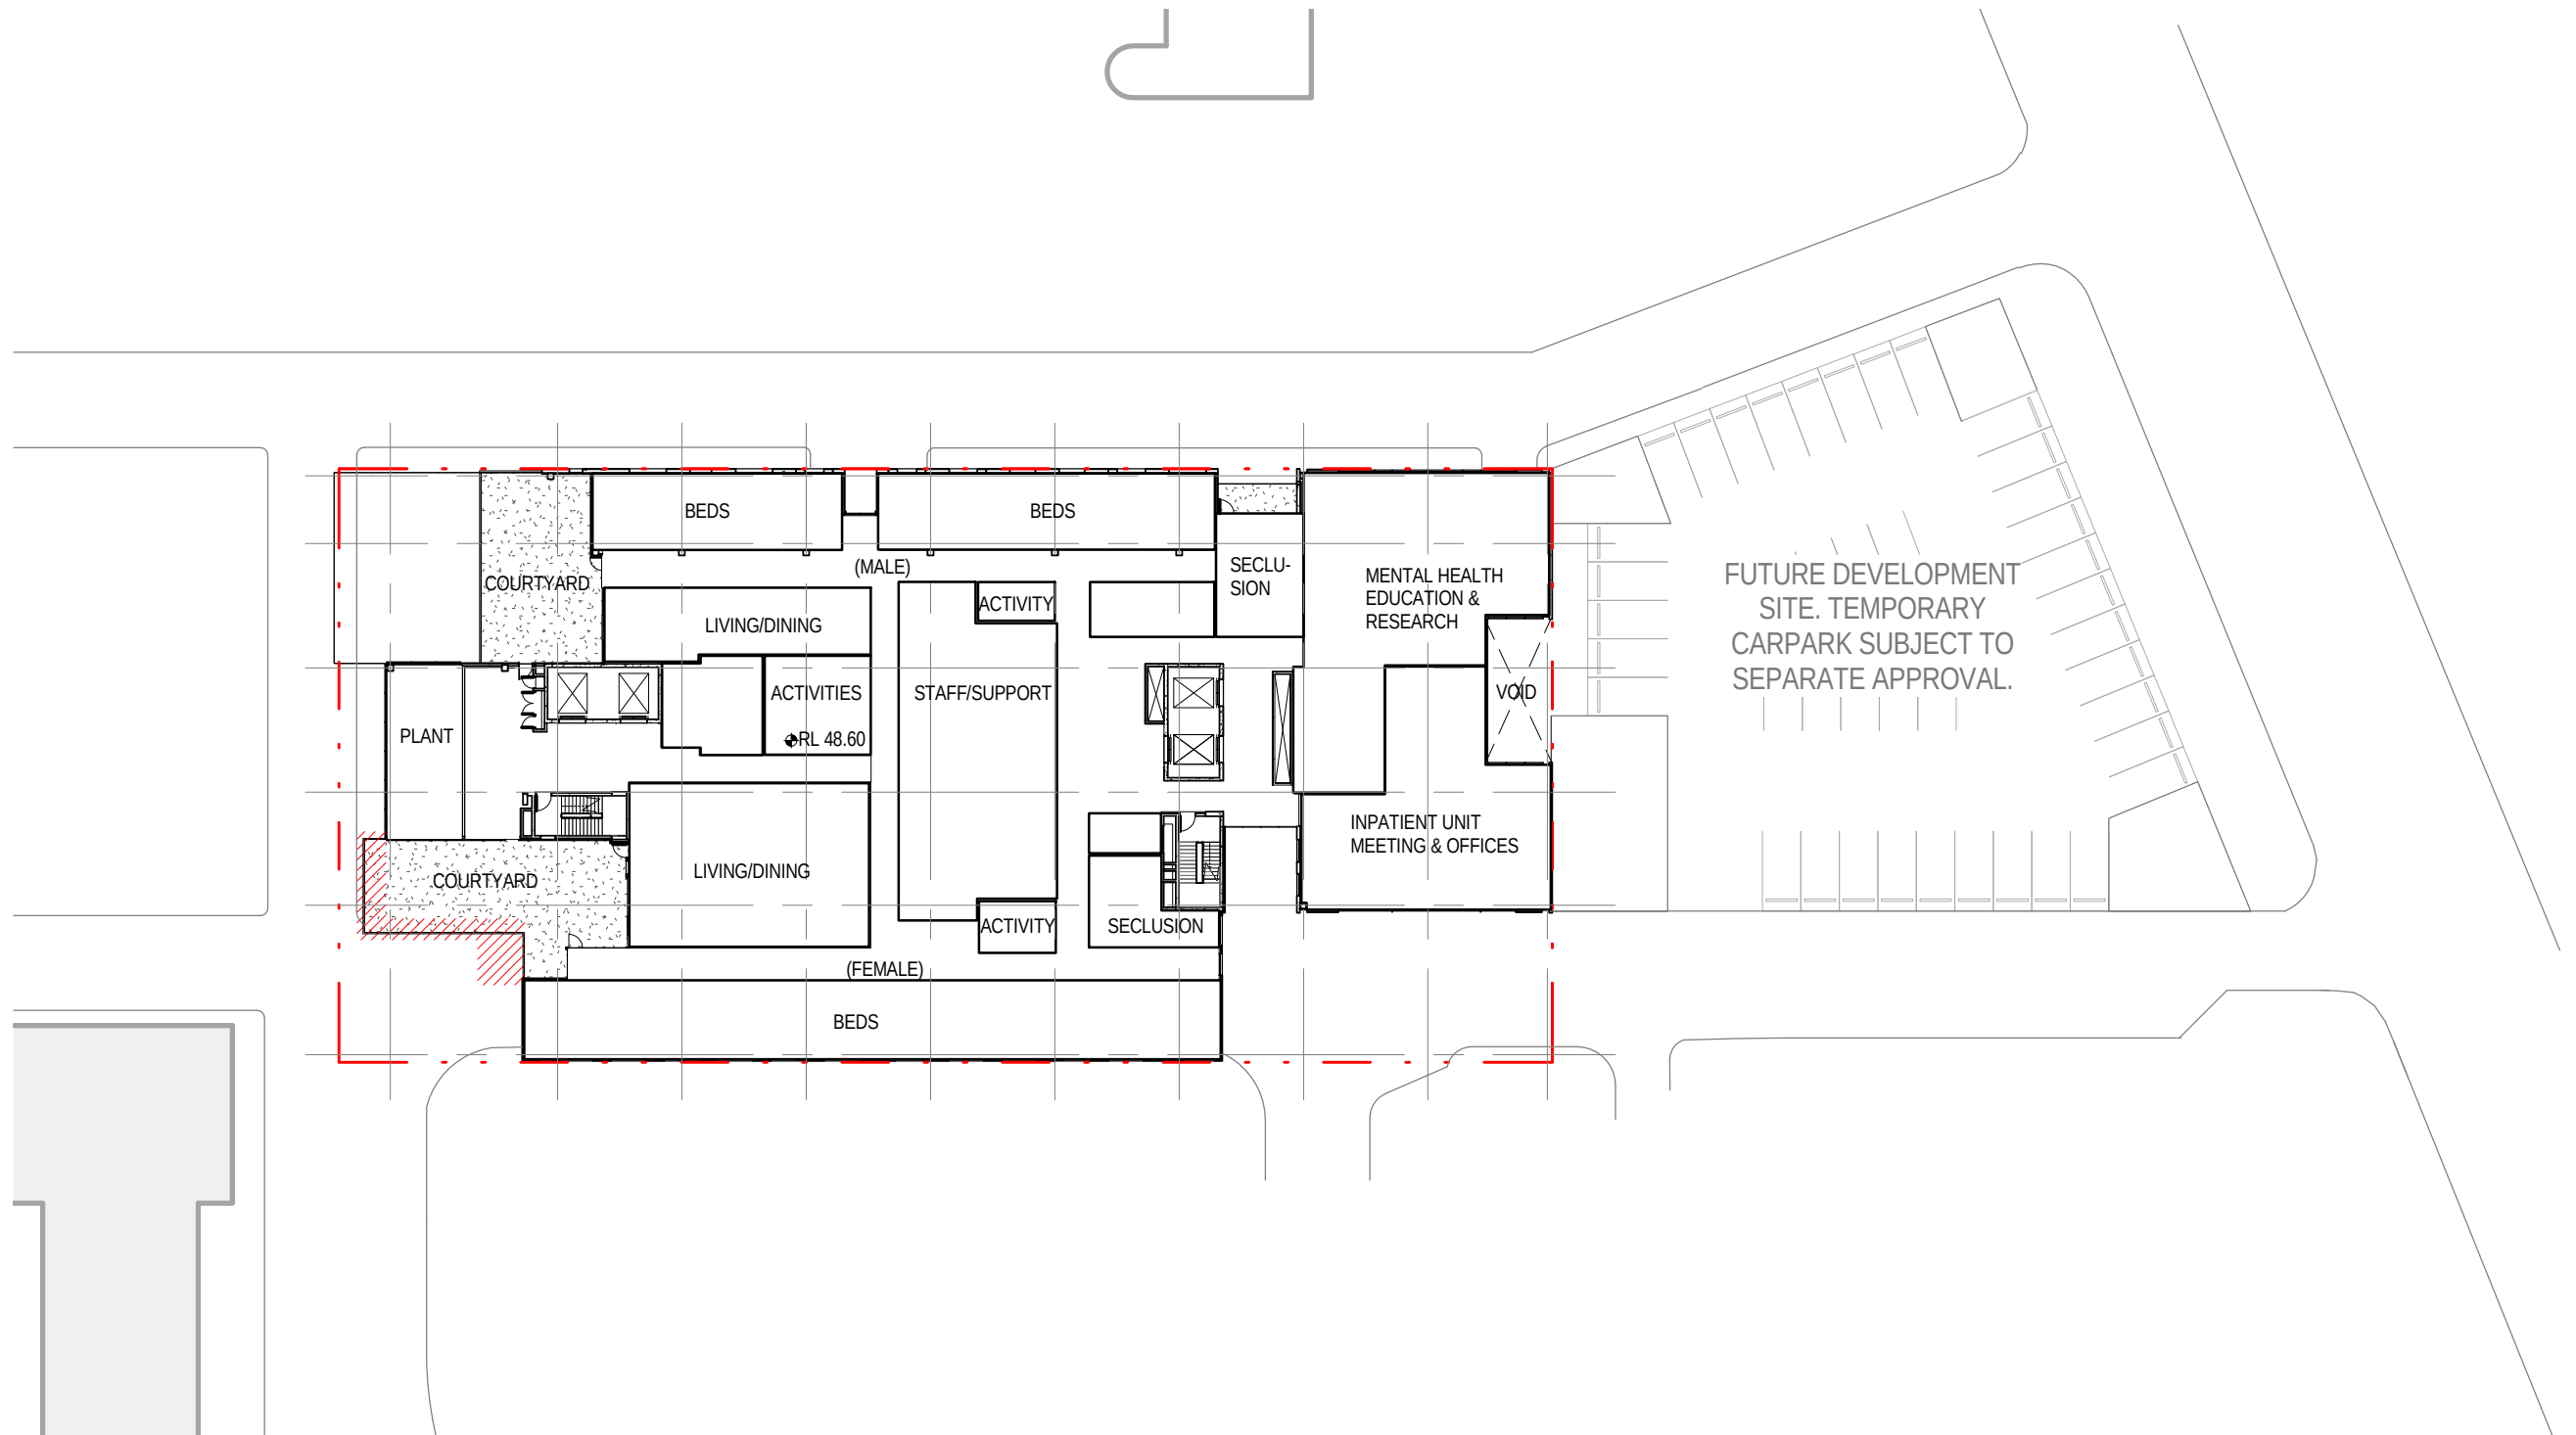


DEPARTMENT OF PLANNING SUBMISSION
LEVEL 4 PLAN - MENTAL HEALTH INPATIENT UNIT -
22 BED HIGH DEPENDENCY
 ROYAL PRINCE ALFRED HOSPITAL
 North West Precinct Project, Camperdown

3	SECTION 75W	13/03/13
2	PREFERRED PROJECT REPORT	16/11/12
1	FINAL ISSUE	11/07/12
B	ISSUED FOR REVIEW	05/07/12
A	DEPARTMENT OF PLANNING	04/07/12
Issue	Description	Date

 

							REVISIONS FOR SECTION 75W
	0	5	10	15	20	25m	Scale 1:500
SCALE	1 : 500	@ A3	DWG No.	DoP-104			
PROJECT	3599		DATE	13/03/13			
ISSUE	3						

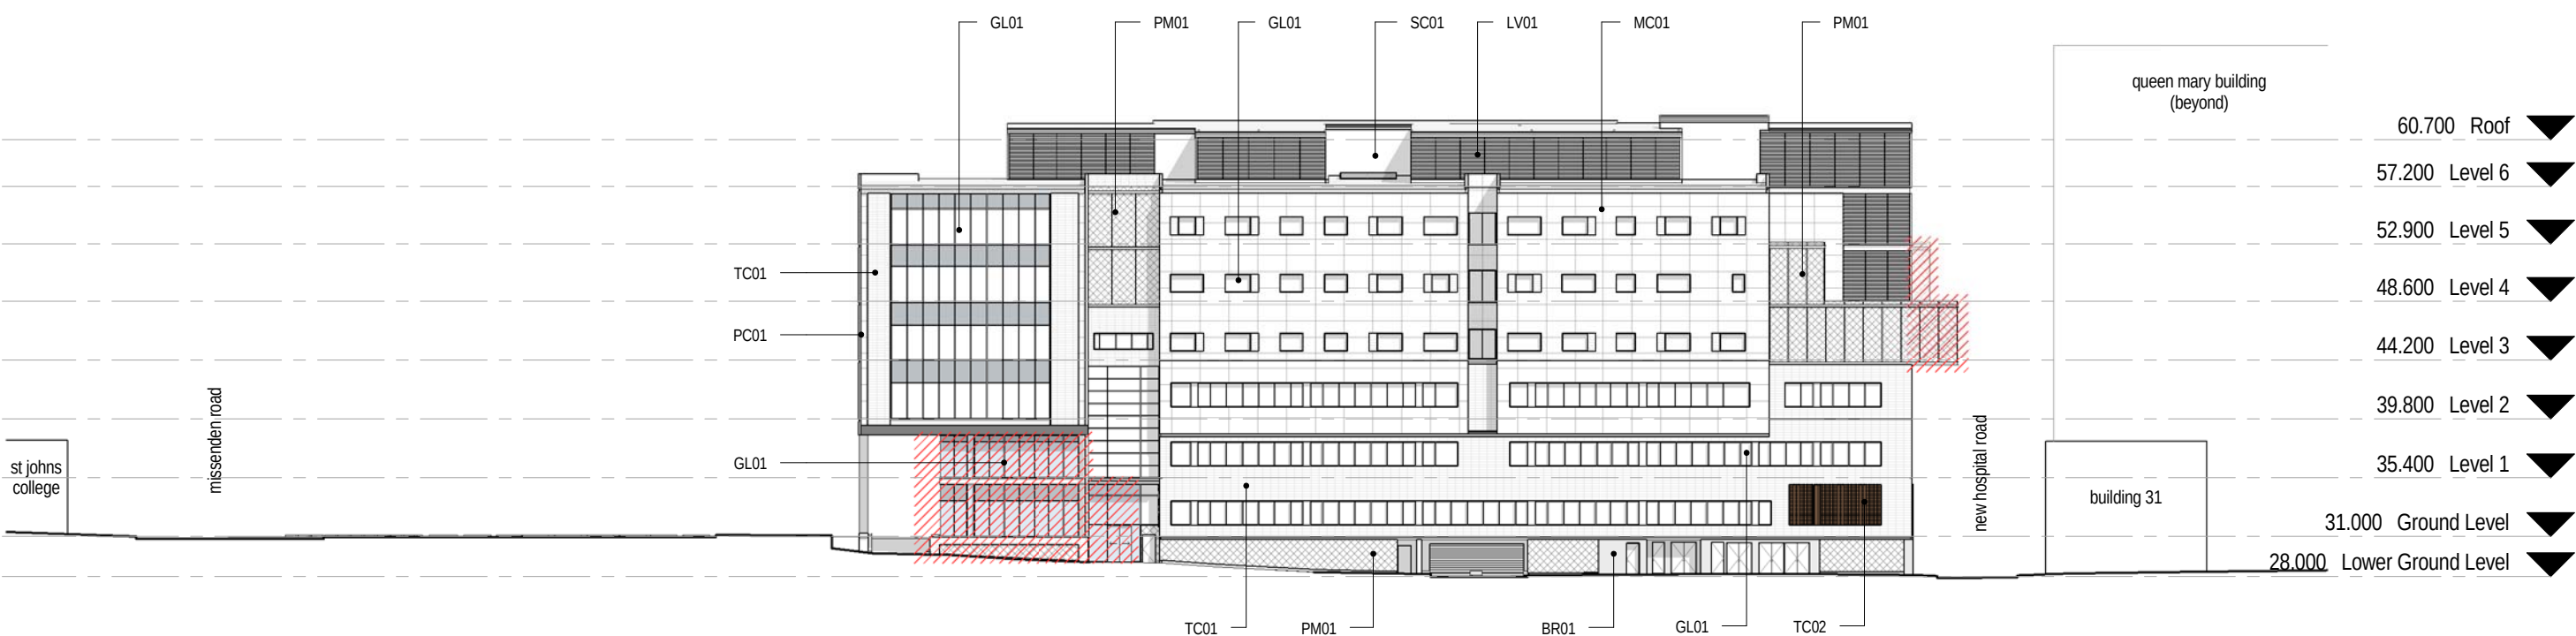


NORTH ELEVATION
1 : 500

- LEGEND
- BR01 BRICKWORK
 - GL01 GLAZING
 - LV01 LOUVRE
 - MC01 METAL COMPOSITE PANEL
 - PC01 PRECAST CONCRETE
 - PM01 PERFORATED METAL
 - SC01 SHEET CLADDING
 - TC01 TERRACADE CLADDING
 - TC02 TERRACADE SCREEN
 - TP01 TIMBER PANEL

THIS DRAWING IS TO BE READ IN
CONJUNCTION WITH DoP-400.

REVISIONS FOR SECTION 75W

 

DEPARTMENT OF PLANNING SUBMISSION
ELEVATION - SHEET 1
ROYAL PRINCE ALFRED HOSPITAL
North West Precinct Project, Camperdown

3	SECTION 75W	13/03/13
2	PREFERRED PROJECT REPORT	16/11/12
1	FINAL ISSUE	11/07/12
B	ISSUED FOR REVIEW	05/07/12
A	DEPARTMENT OF PLANNING	04/07/12
Issue	Description	Date



SCALE	1 : 500	@ A3	DWG No.	DoP-200
PROJECT	3599		DATE	13/03/13
ISSUE	3			




SOUTH ELEVATION
1 : 500

- LEGEND
- BR01 BRICKWORK
 - GL01 GLAZING
 - LV01 LOUVRE
 - MC01 METAL COMPOSITE PANEL
 - PC01 PRECAST CONCRETE
 - PM01 PERFORATED METAL
 - SC01 SHEET CLADDING
 - TC01 TERRACADE CLADDING
 - TC02 TERRACADE SCREEN
 - TP01 TIMBER PANEL

THIS DRAWING IS TO BE READ IN
CONJUNCTION WITH DoP-400.

REVISIONS FOR SECTION 75W

 


SCALE	1 : 500	@ A3	DWG No.	DoP-201
PROJECT	3599		DATE	13/03/13
ISSUE	3			

DEPARTMENT OF PLANNING SUBMISSION
ELEVATION - SHEET 2

ROYAL PRINCE ALFRED HOSPITAL
North West Precinct Project, Camperdown

3	SECTION 75W	13/03/13
2	PREFERRED PROJECT REPORT	16/11/12
1	FINAL ISSUE	11/07/12
B	ISSUED FOR REVIEW	05/07/12
A	DEPARTMENT OF PLANNING	04/07/12
Issue	Description	Date



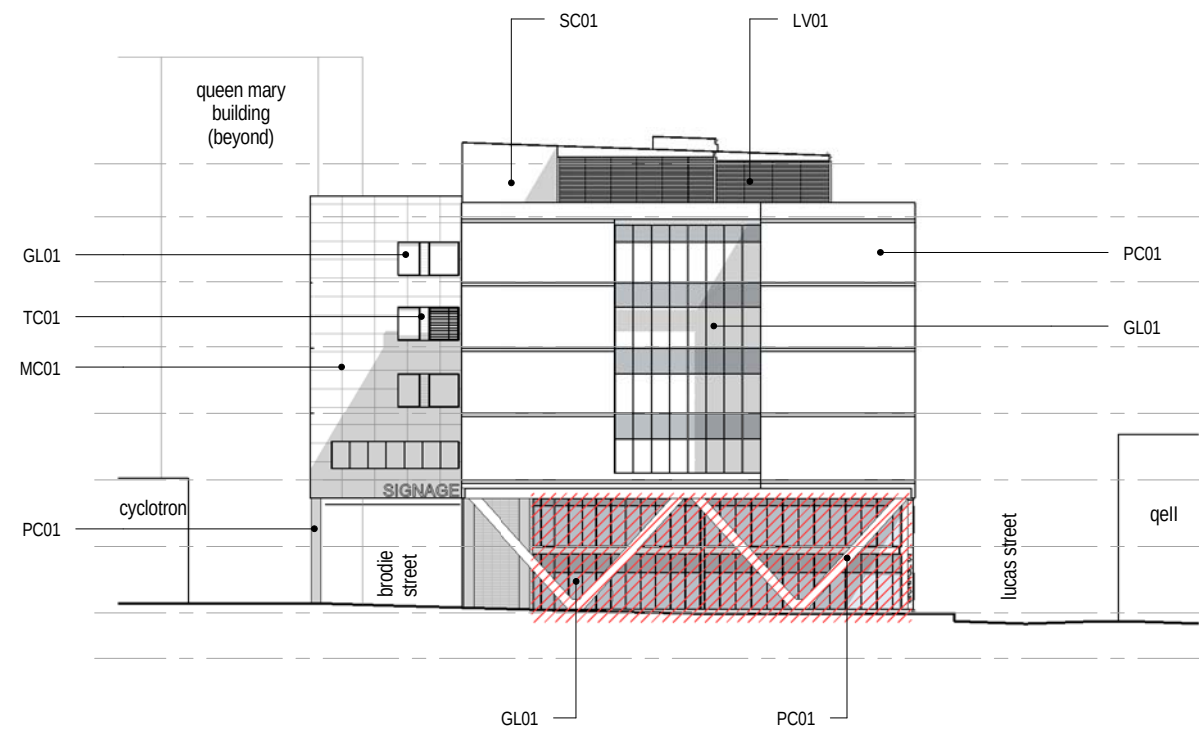

EAST ELEVATION
1 : 500



WEST ELEVATION
1 : 500

- LEGEND
- BR01 BRICKWORK
 - GL01 GLAZING
 - LV01 LOUVRE
 - MC01 METAL COMPOSITE PANEL
 - PC01 PRECAST CONCRETE
 - PM01 PERFORATED METAL
 - SC01 SHEET CLADDING
 - TC01 TERRACADE CLADDING
 - TC02 TERRACADE SCREEN
 - TP01 TIMBER PANEL

THIS DRAWING IS TO BE READ IN
CONJUNCTION WITH DoP-400.

REVISIONS FOR SECTION 75W

0 5 10 15 20 25m Scale 1:500

SCALE 1 : 500 @ A3 DWG No. DoP-202
PROJECT 3599 DATE 13/03/13
ISSUE 3

DEPARTMENT OF PLANNING SUBMISSION
ELEVATION - SHEET 3
ROYAL PRINCE ALFRED HOSPITAL
North West Precinct Project, Camperdown

3	SECTION 75W	13/03/13
2	PREFERRED PROJECT REPORT	16/11/12
1	FINAL ISSUE	11/07/12
B	ISSUED FOR REVIEW	05/07/12
A	DEPARTMENT OF PLANNING	04/07/12
Issue	Description	Date



ROYAL PRINCE ALFRED HOSPITAL NORTH WEST PRECINCT PROJECT - CAMPERDOWN Gross Floor Area Schedule			
LEVEL	DEPARTMENT / UNIT	GROSS FLOOR AREA (sq.m)	EXTERNAL AREA COURTYARDS (sq. m)
LOWER GROUND	Staff Amenities/Ambulatory Care Storage	86.94	
GROUND	Mental Health Assessment Unit	1595.90	
	Short Stay Unit		
	Shared Meeting Areas and Staff Room		
	Mental Health Ambulatory Care (Including Consultation Liaison)		
	Eating Disorders Day Program		
	Physical Therapies Unit		
LEVEL 1	Satellite Renal Dialysis	1882.25	
LEVEL 2	Sexual Health Clinic, HARP Health Promotion, MHAHS, HARP Admin	2690.40	
	Health Language (Interpreters)		
	Community Nutrition		
	Nutrition and Dietetics		
	Child and Family Services		
LEVEL 3	Mental Health - Acute Inpatient Unit (25 Beds) and Offices	2398.90	
	Consultation Liaison Psychiatry Offices		
	Mental Health - Acute Inpatient Unit Courtyard		187.50
	Staff Courtyard		28.30
LEVEL 4	Mental Health - High Dependency Inpatient Unit (22 Beds) and Offices	2282.80	
	Mental Health Education and Research		
	Mental Health - High Dependency Inpatient Unit Courtyards		234.11
LEVEL 5	Mental Health Inpatient Unit, Meeting and Offices - Specialist	2219.90	
	Mental Health Inpatient Unit Courtyard - Specialist		169.20
LEVEL 6	Plant (West)		
	Plant (East)		
TOTAL		13157.09	N/A

DEPARTMENT OF PLANNING SUBMISSION

GROSS FLOOR AREA SCHEDULE

ROYAL PRINCE ALFRED HOSPITAL
North West Precinct Project, Camperdown

3	SECTION 75W	13/03/13
2	PREFERRED PROJECT REPORT	16/11/12
1	FINAL ISSUE	11/07/12
A	DEPARTMENT OF PLANNING	04/07/12
Issue	Description	Date



SCALE	As indicated @ A3	DWG No.	DoP-600
PROJECT	3599	DATE	13/03/13
ISSUE	3		

REVISIONS FOR SECTION 75W