



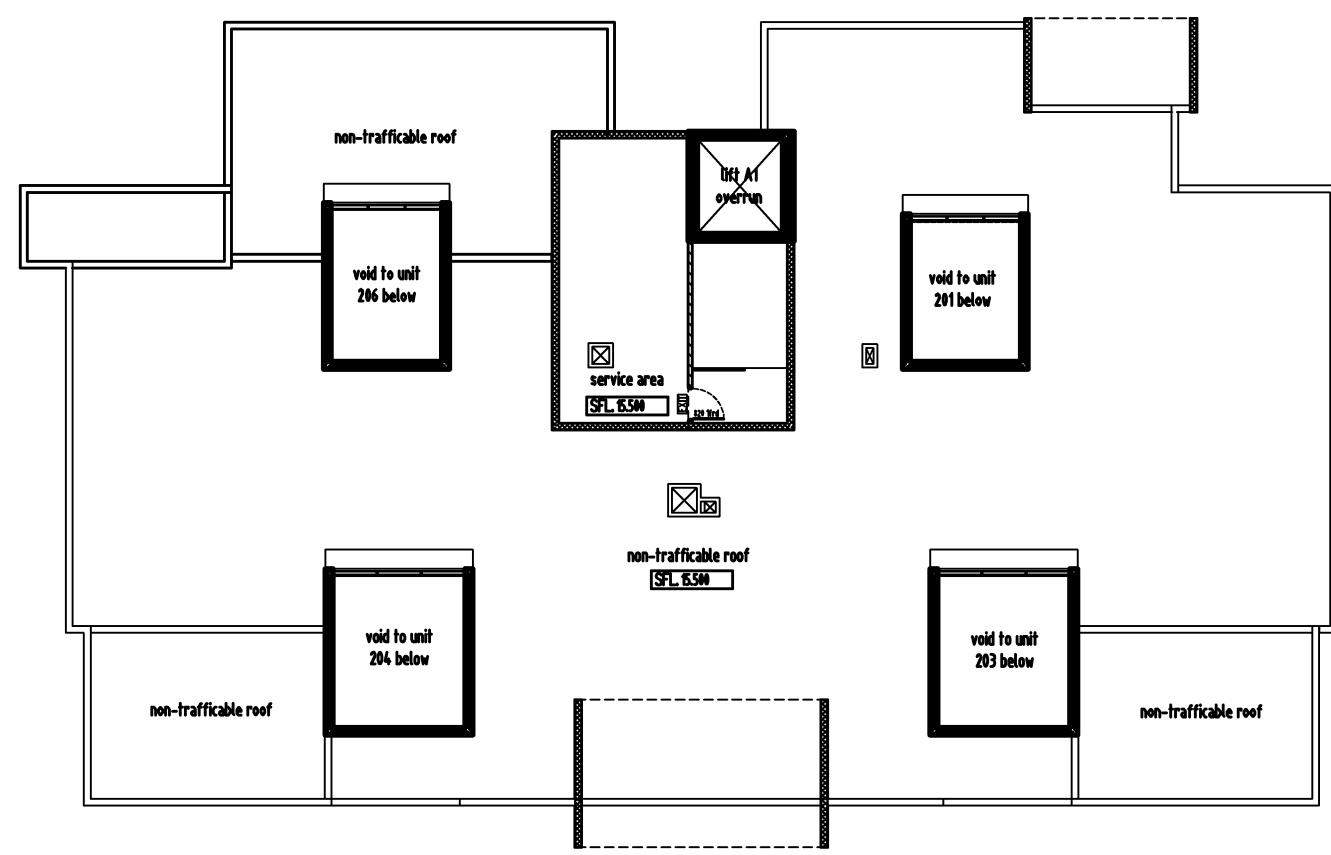


BLOCK A – ROOF PLAN

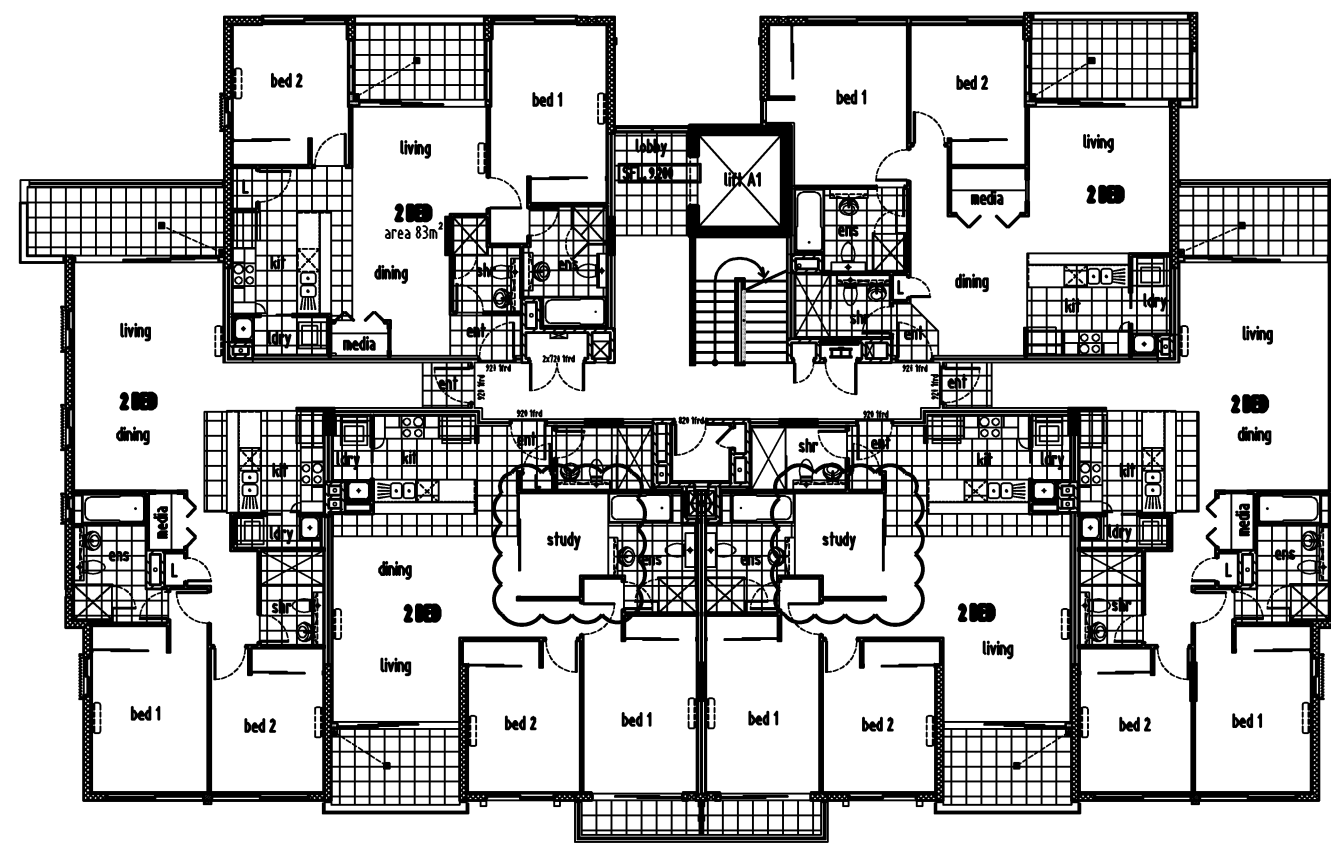


BLOCK A – LEVEL 2 PLAN







BLOCK A – LEVEL 1 PLAN

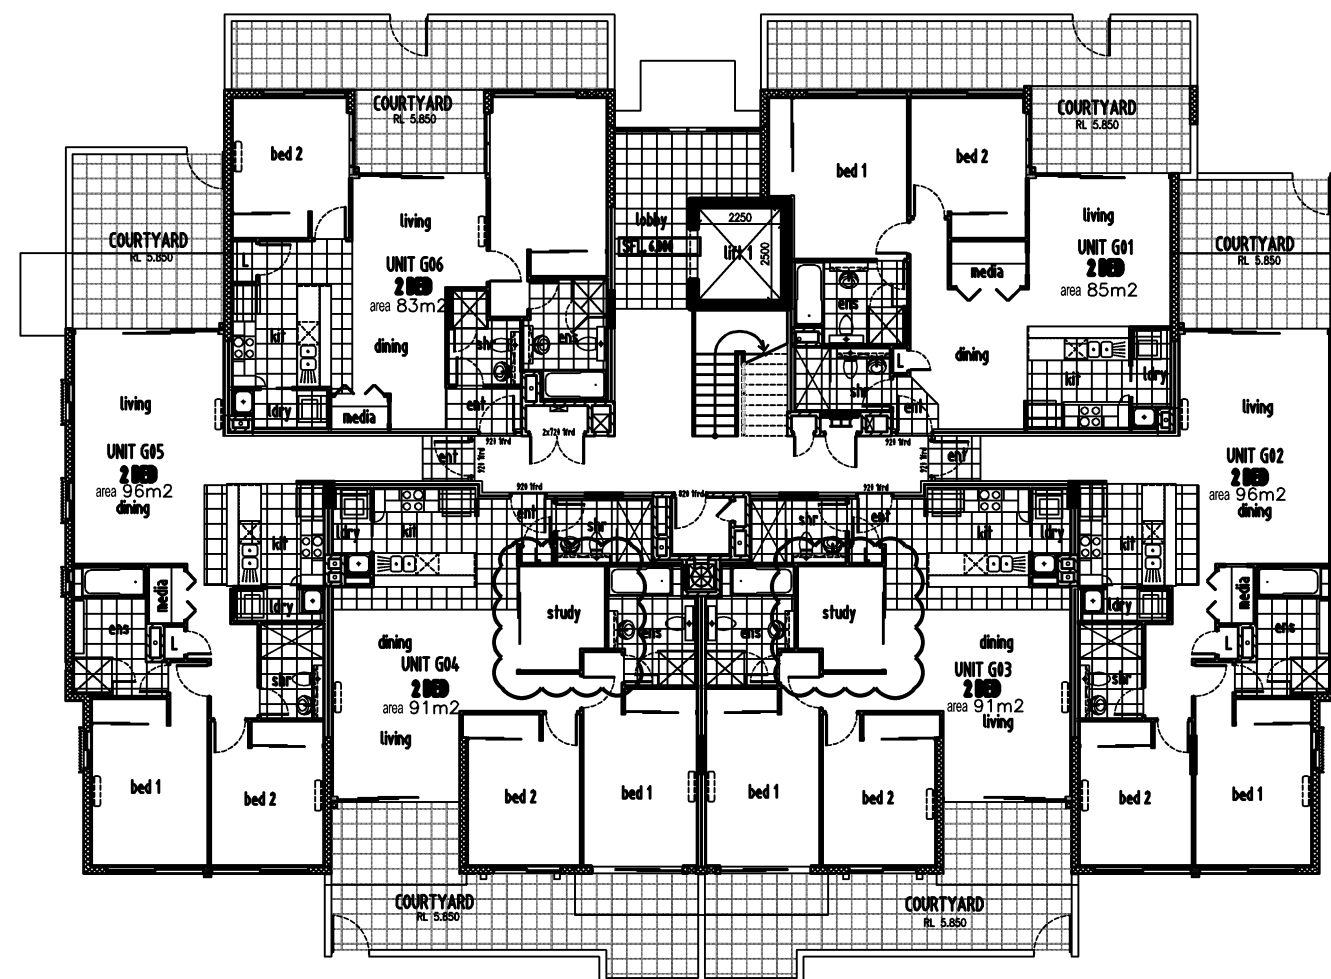

BLOCK A – GROUND PLAN

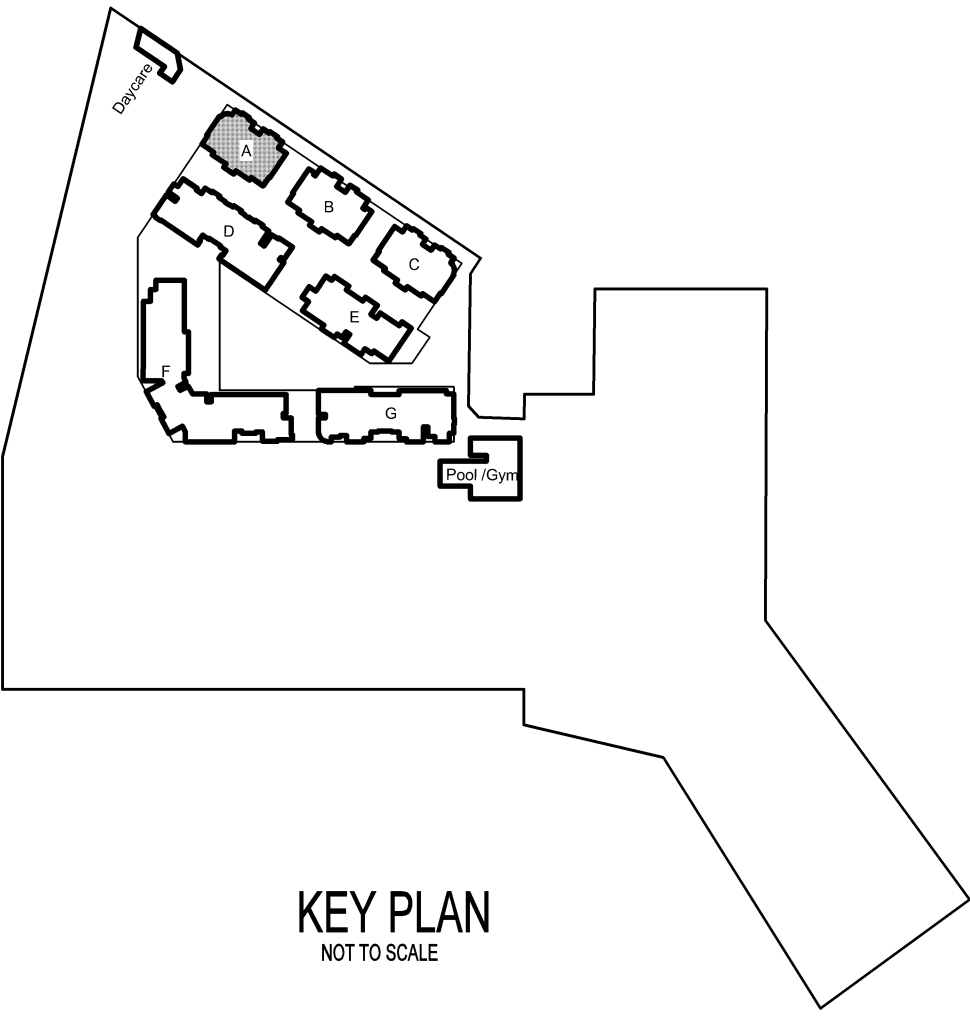

KEY PLAN
NOT TO SCALE

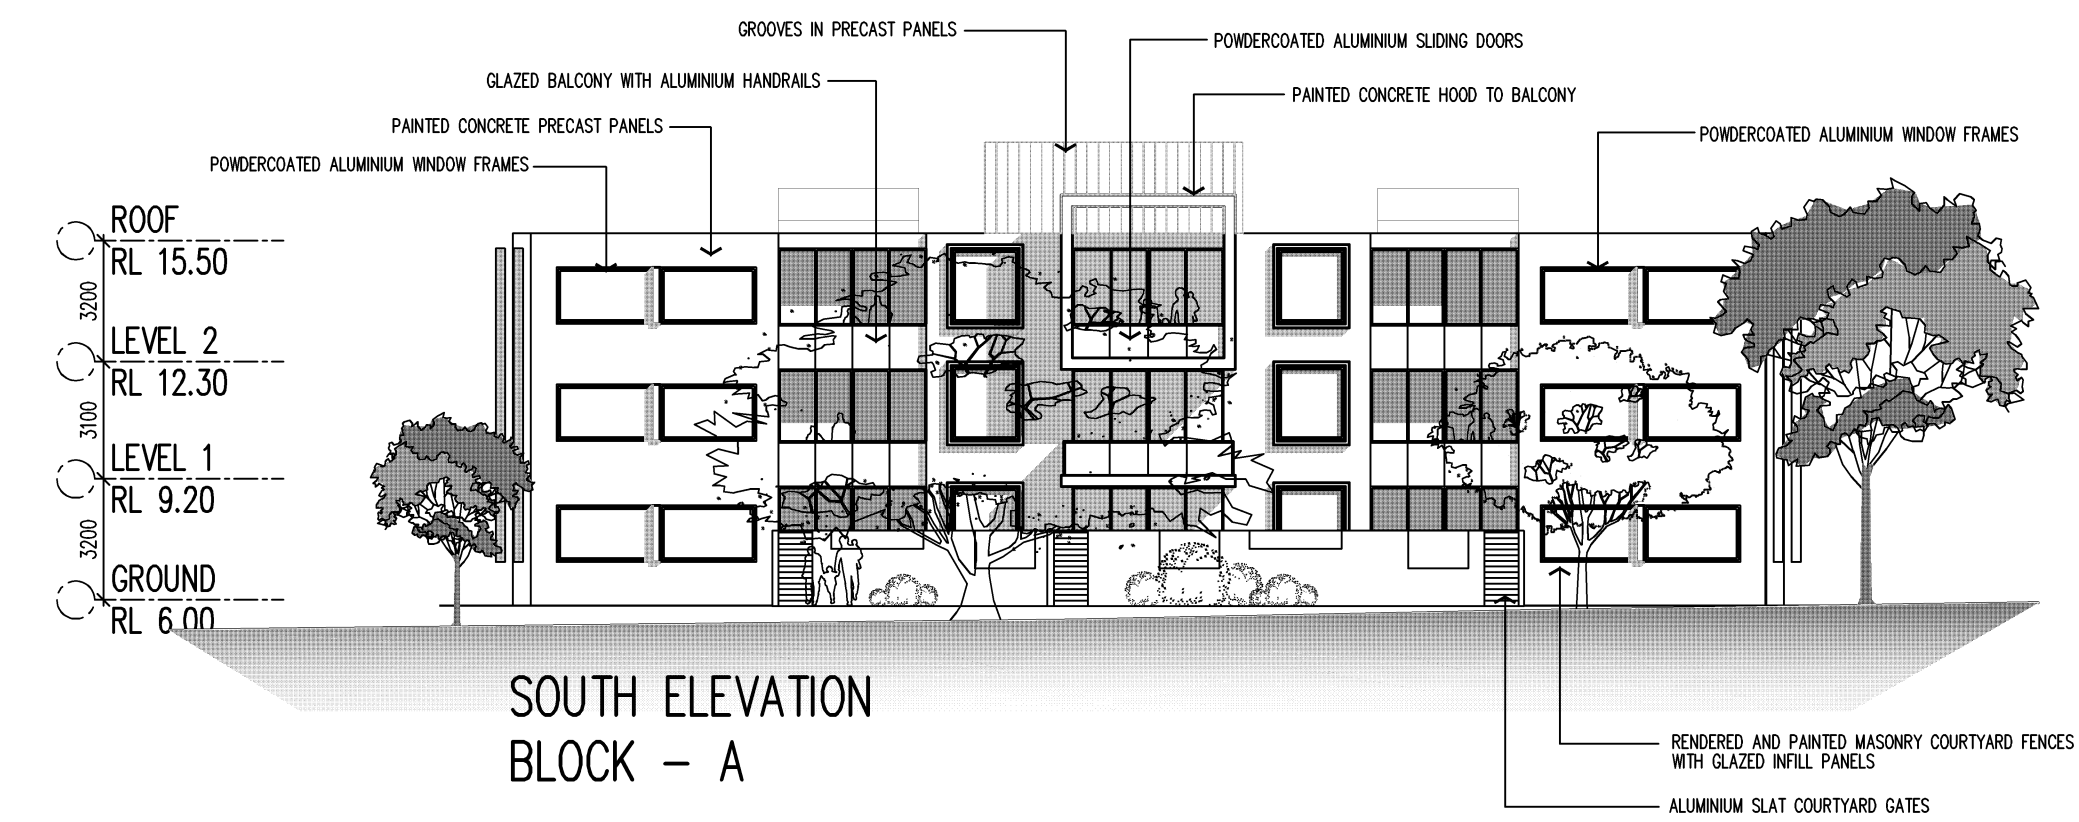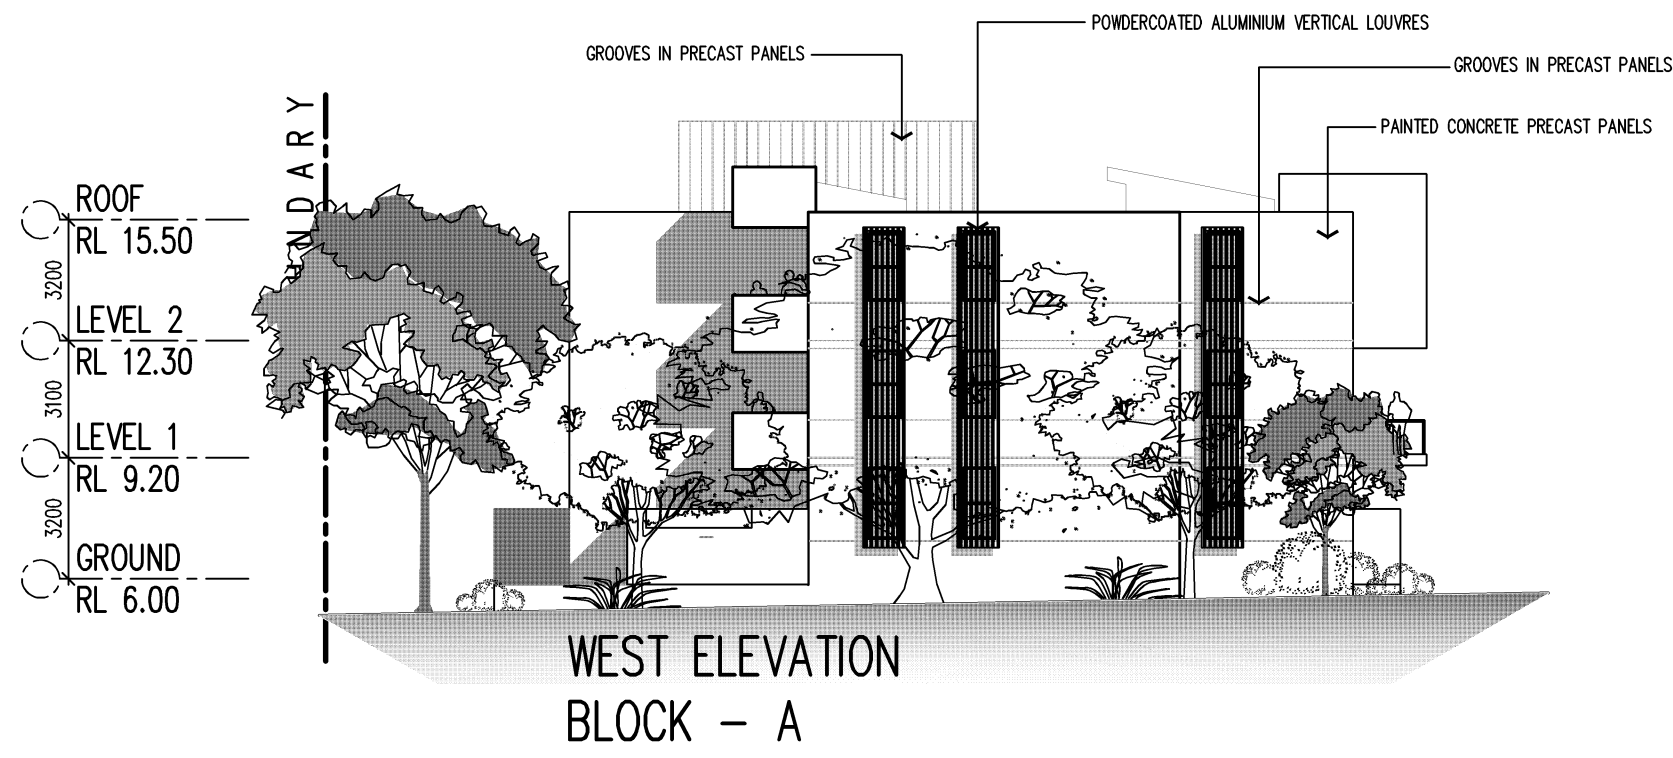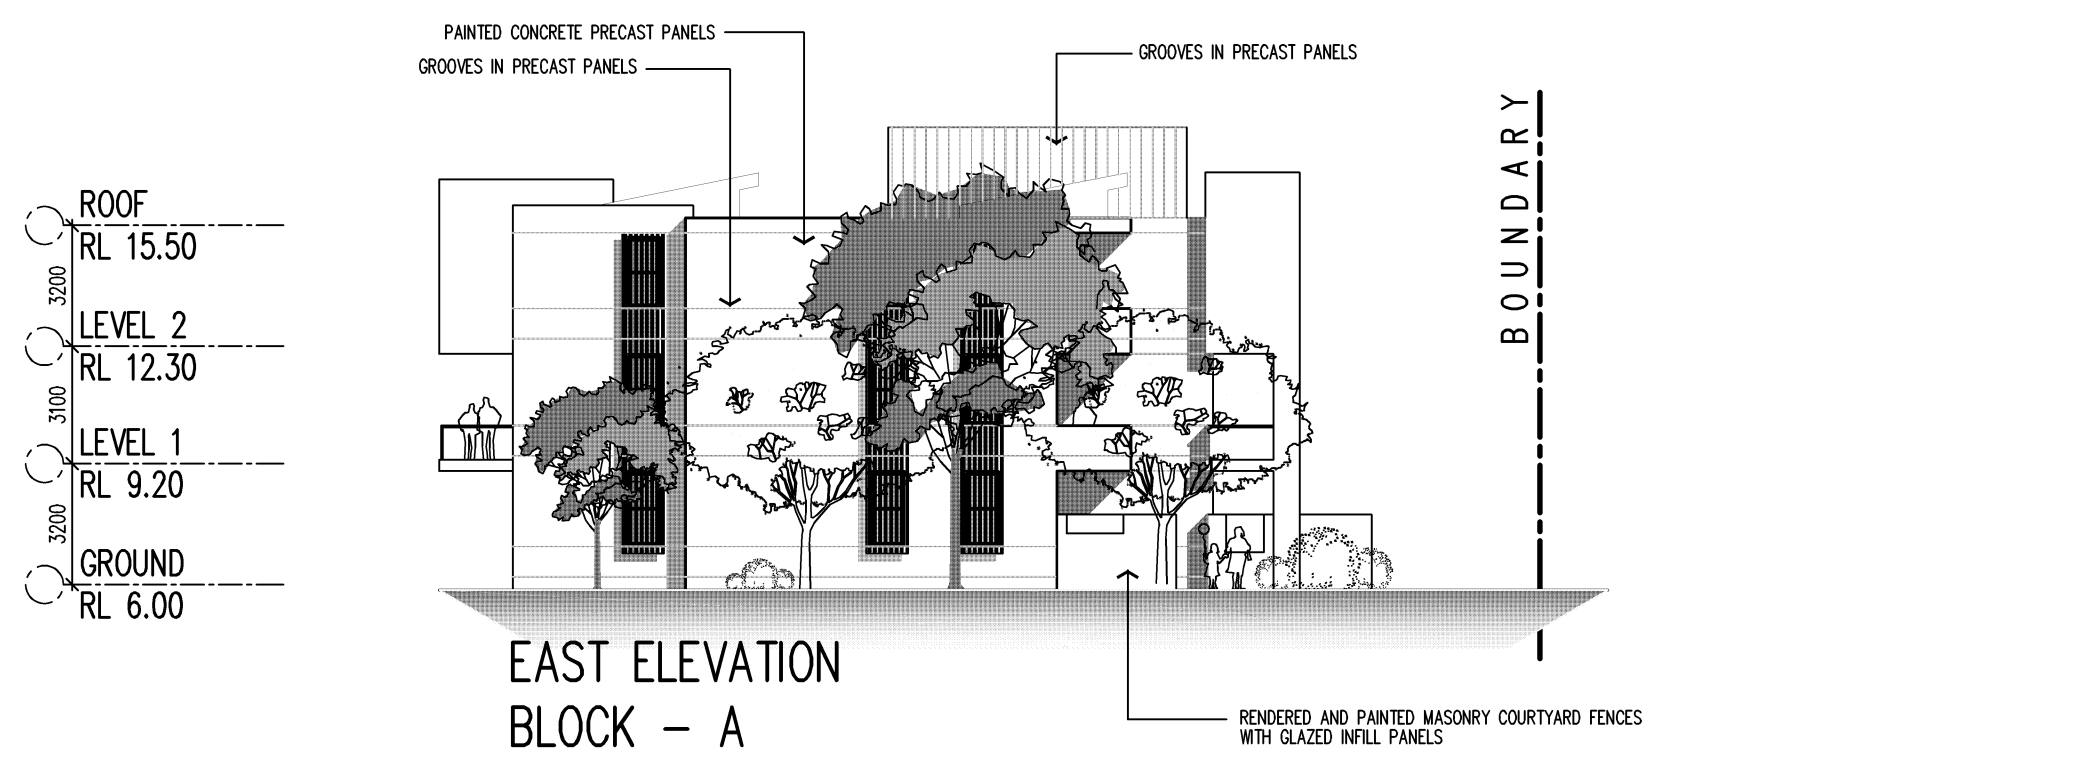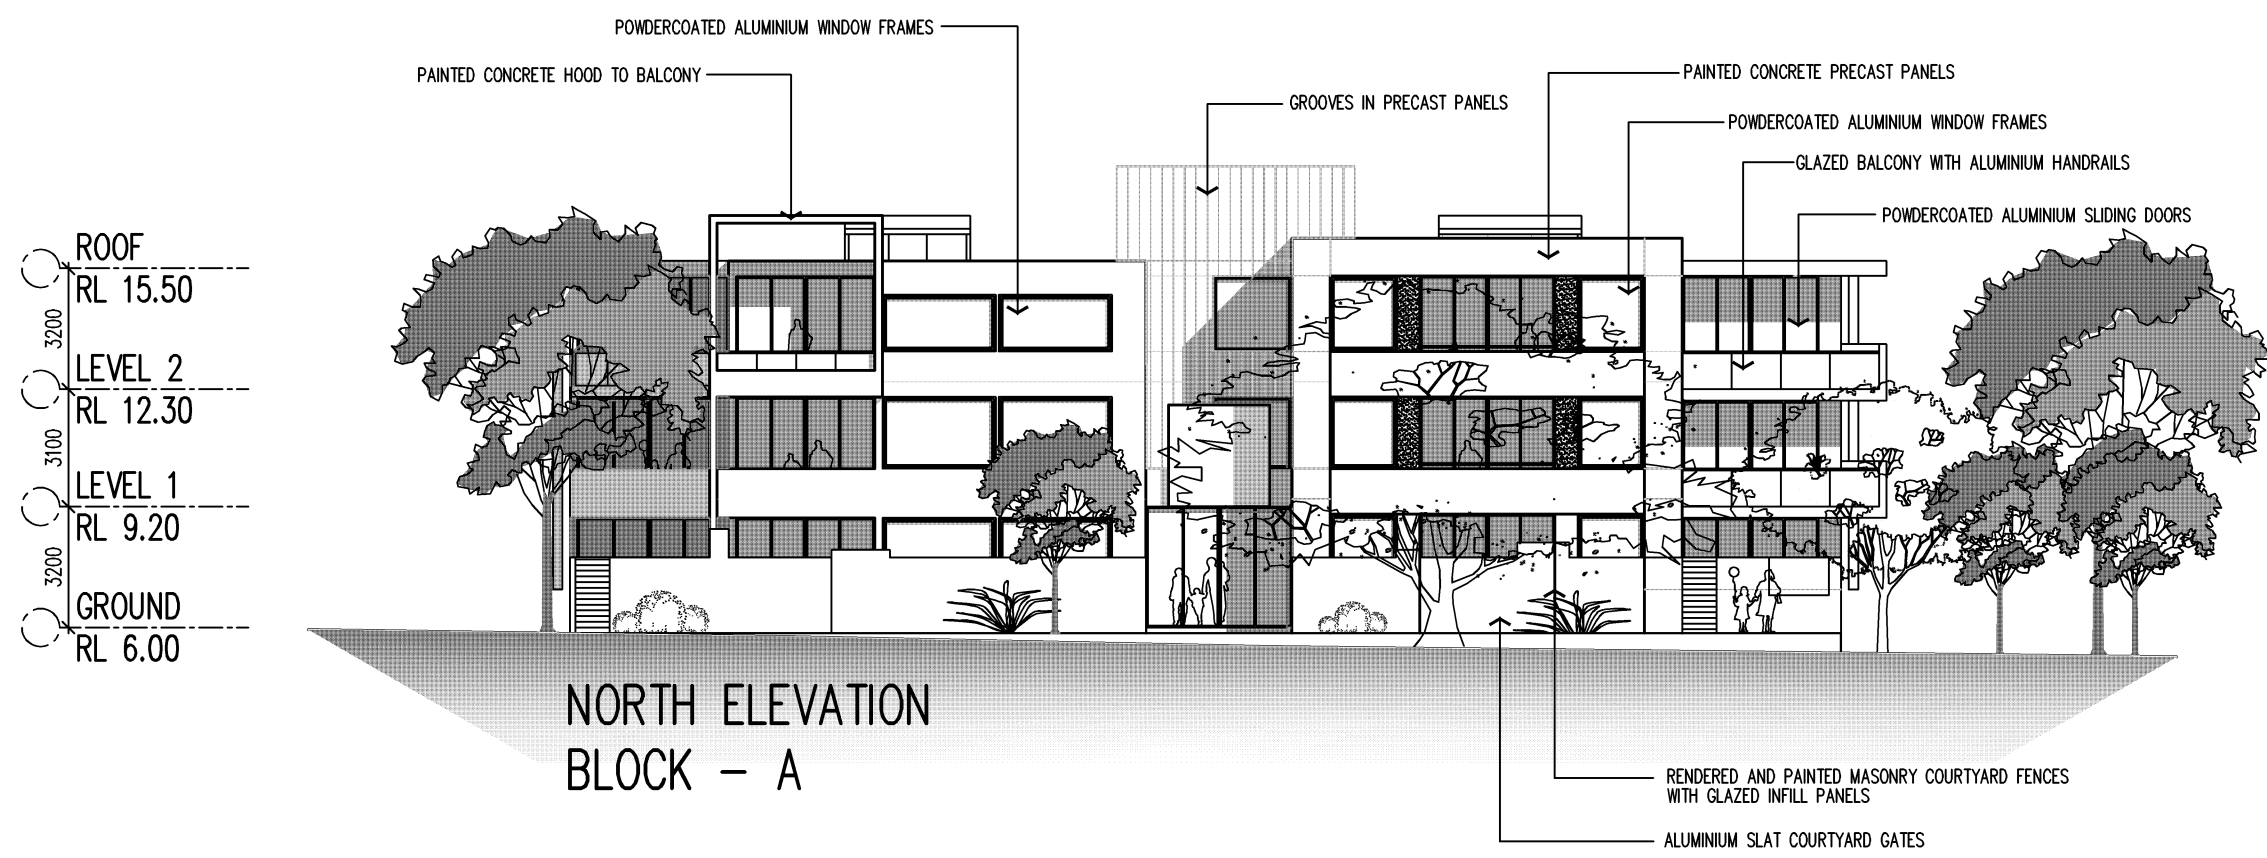

BUILDING A PLANS & ELEVATIONS
SCALE 1:200

C 30.05.11 STW APPLICATION				DO NOT SCALE				NORTH:				GENERAL NOTES:				PROJECT:				DRAWING TITLE:							
B 02.08.10 STUDIO & 1 BED UNIT CHANGED TO 2BED UNIT & SKYLIGHTS				USE DIMENSIONS AT ALL TIMES. IF IN DOUBT CHECK WITH MERITON APARTMENTS PTY. LTD. CONTRACTORS TO CHECK AND VERIFY ALL LEVELS, DATINGS AND DIMENSIONS ON SITE, AND SHALL REPORT ANY DISCREPANCIES OR OMISSIONS TO MERITON APARTMENTS PTY. LTD. PRIOR TO COMMENCEMENT OF WORK AND DURING THE CONSTRUCTION PHASE.								THIS DRAWING IS THE EXCLUSIVE PROPERTY OF MERITON APARTMENTS PTY. LTD. AND THE REPRODUCTION OF ANY PART WITHOUT THE PRIOR WRITTEN CONSENT OF MERITON APARTMENTS PTY. LTD. IS A VIOLATION OF APPLICABLE LAWS. IN NO EVENT SHALL MERITON APARTMENTS PTY. LTD. BE HELD LIABLE FOR SPECIAL, COLLATERAL, INCIDENTAL, OR CONSEQUENTIAL LIABILITY IN CONNECTION WITH THE USE OF THIS DRAWING, DATA, OR INFORMATION RELEASED FROM THE MERITON APARTMENTS PTY. LTD. OFFICES.				Level 11, 520 Kent Street, Sydney NSW 2000 Tel: (02) 9287 2888 Fax: (02) 9287 2777 Email: info@meriton.com.au Internet: www.meriton.com.au				PROPOSED RESIDENTIAL DEVELOPMENT NEW RESIDENTIAL DEVELOPMENT 14-18 BOONDAH ROAD WARREWOOD, NSW 2102				BUILDING A PLANS & ELEVATIONS			
A 12.02.10 ADDED FOR SOLAR ACCESS				CONTRACTORS TO CHECK AND VERIFY ALL LEVELS, DATINGS AND DIMENSIONS ON SITE, AND SHALL REPORT ANY DISCREPANCIES OR OMISSIONS TO MERITON APARTMENTS PTY. LTD. PRIOR TO COMMENCEMENT OF WORK AND DURING THE CONSTRUCTION PHASE.								THIS DRAWING IS TO BE READ AND UNDERSTOOD IN CONJUNCTION WITH THE STRUCTURAL, MECHANICAL, ELECTRICAL AND / OR ANY OTHER CONSULTING DOCUMENTATION AS MAY BE APPLICABLE TO THE PROJECT PRIOR TO THE START OF ANY WORKS AND FOR ITS DURATION.				DRAWN BY: AJM				NEW RESIDENTIAL DEVELOPMENT NEW RESIDENTIAL DEVELOPMENT 14-18 BOONDAH ROAD WARREWOOD, NSW 2102				DA20			
ISSUE DATE				REVISION				BY				TJ				D 31.05.11 STW APPLICATION(CLOUDED)				BY				TJ			