



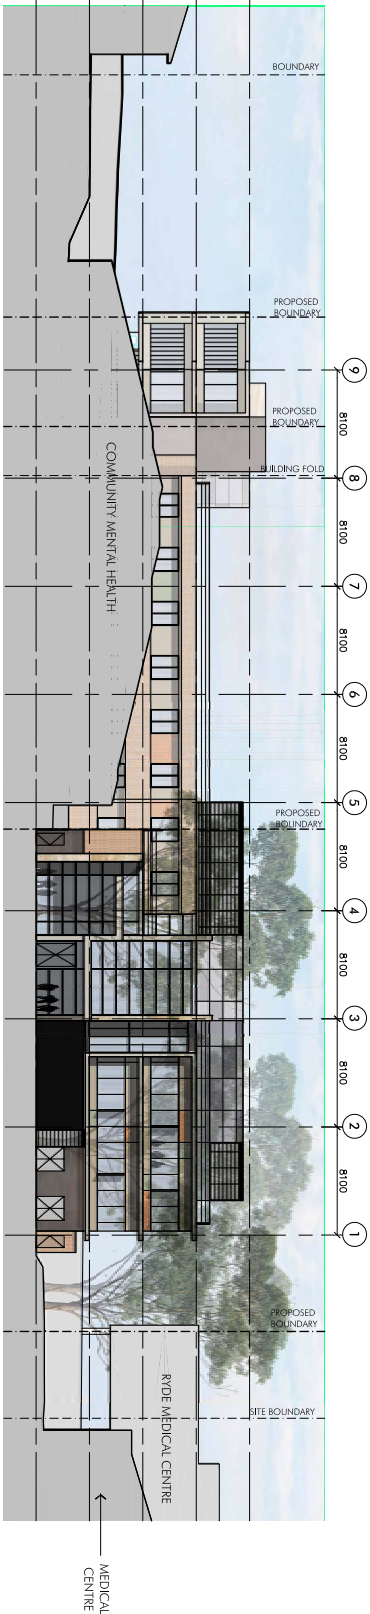

01 NORTH ELEVATION
SCALE 1:200

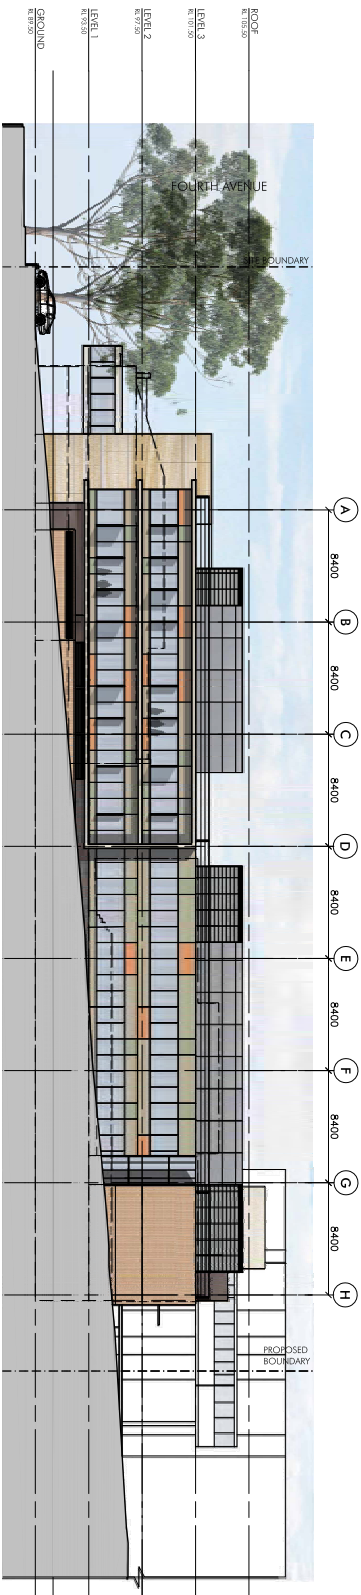

02 WEST ELEVATION
SCALE 1:200