


PART 3A APPLICATION
SCHEDULE OF DRAWINGS

Drawing No.	Drawing Title.
AR_3717-DA-000	COVER SHEET
AR_3717-DA-001	SITE PLAN
AR_3717-DA-002	SITE ANALYSIS
AR_3717-DA-011	GROUND FLOOR PLAN
AR_3717-DA-012	LEVEL 1 FLOOR PLAN
AR_3717-DA-013	LEVEL 2 FLOOR PLAN
AR_3717-DA-014	LEVEL 3 FLOOR PLAN
AR_3717-DA-015	ROOF PLAN
AR_3717-DA-016	KITCHEN & LINEN REFURBISHMENT- SHEET 1
AR_3717-DA-017	KITCHEN & LINEN REFURBISHMENT- SHEET 2
AR_3717-DA-021	ELEVATIONS- SHEET 1
AR_3717-DA-022	ELEVATIONS- SHEET 2
AR_3717-DA-031	SECTIONS- SHEET 1
AR_3717-DA-041	SHADOW DIAGRAMS- SUMMER SOLSTICE
AR_3717-DA-042	SHADOW DIAGRAMS- WINTER SOLSTICE
AR_3717-DA-043	SHADOW DIAGRAMS- EQUINOX
AR_3717-DA-081	EXTERNAL FINISHES

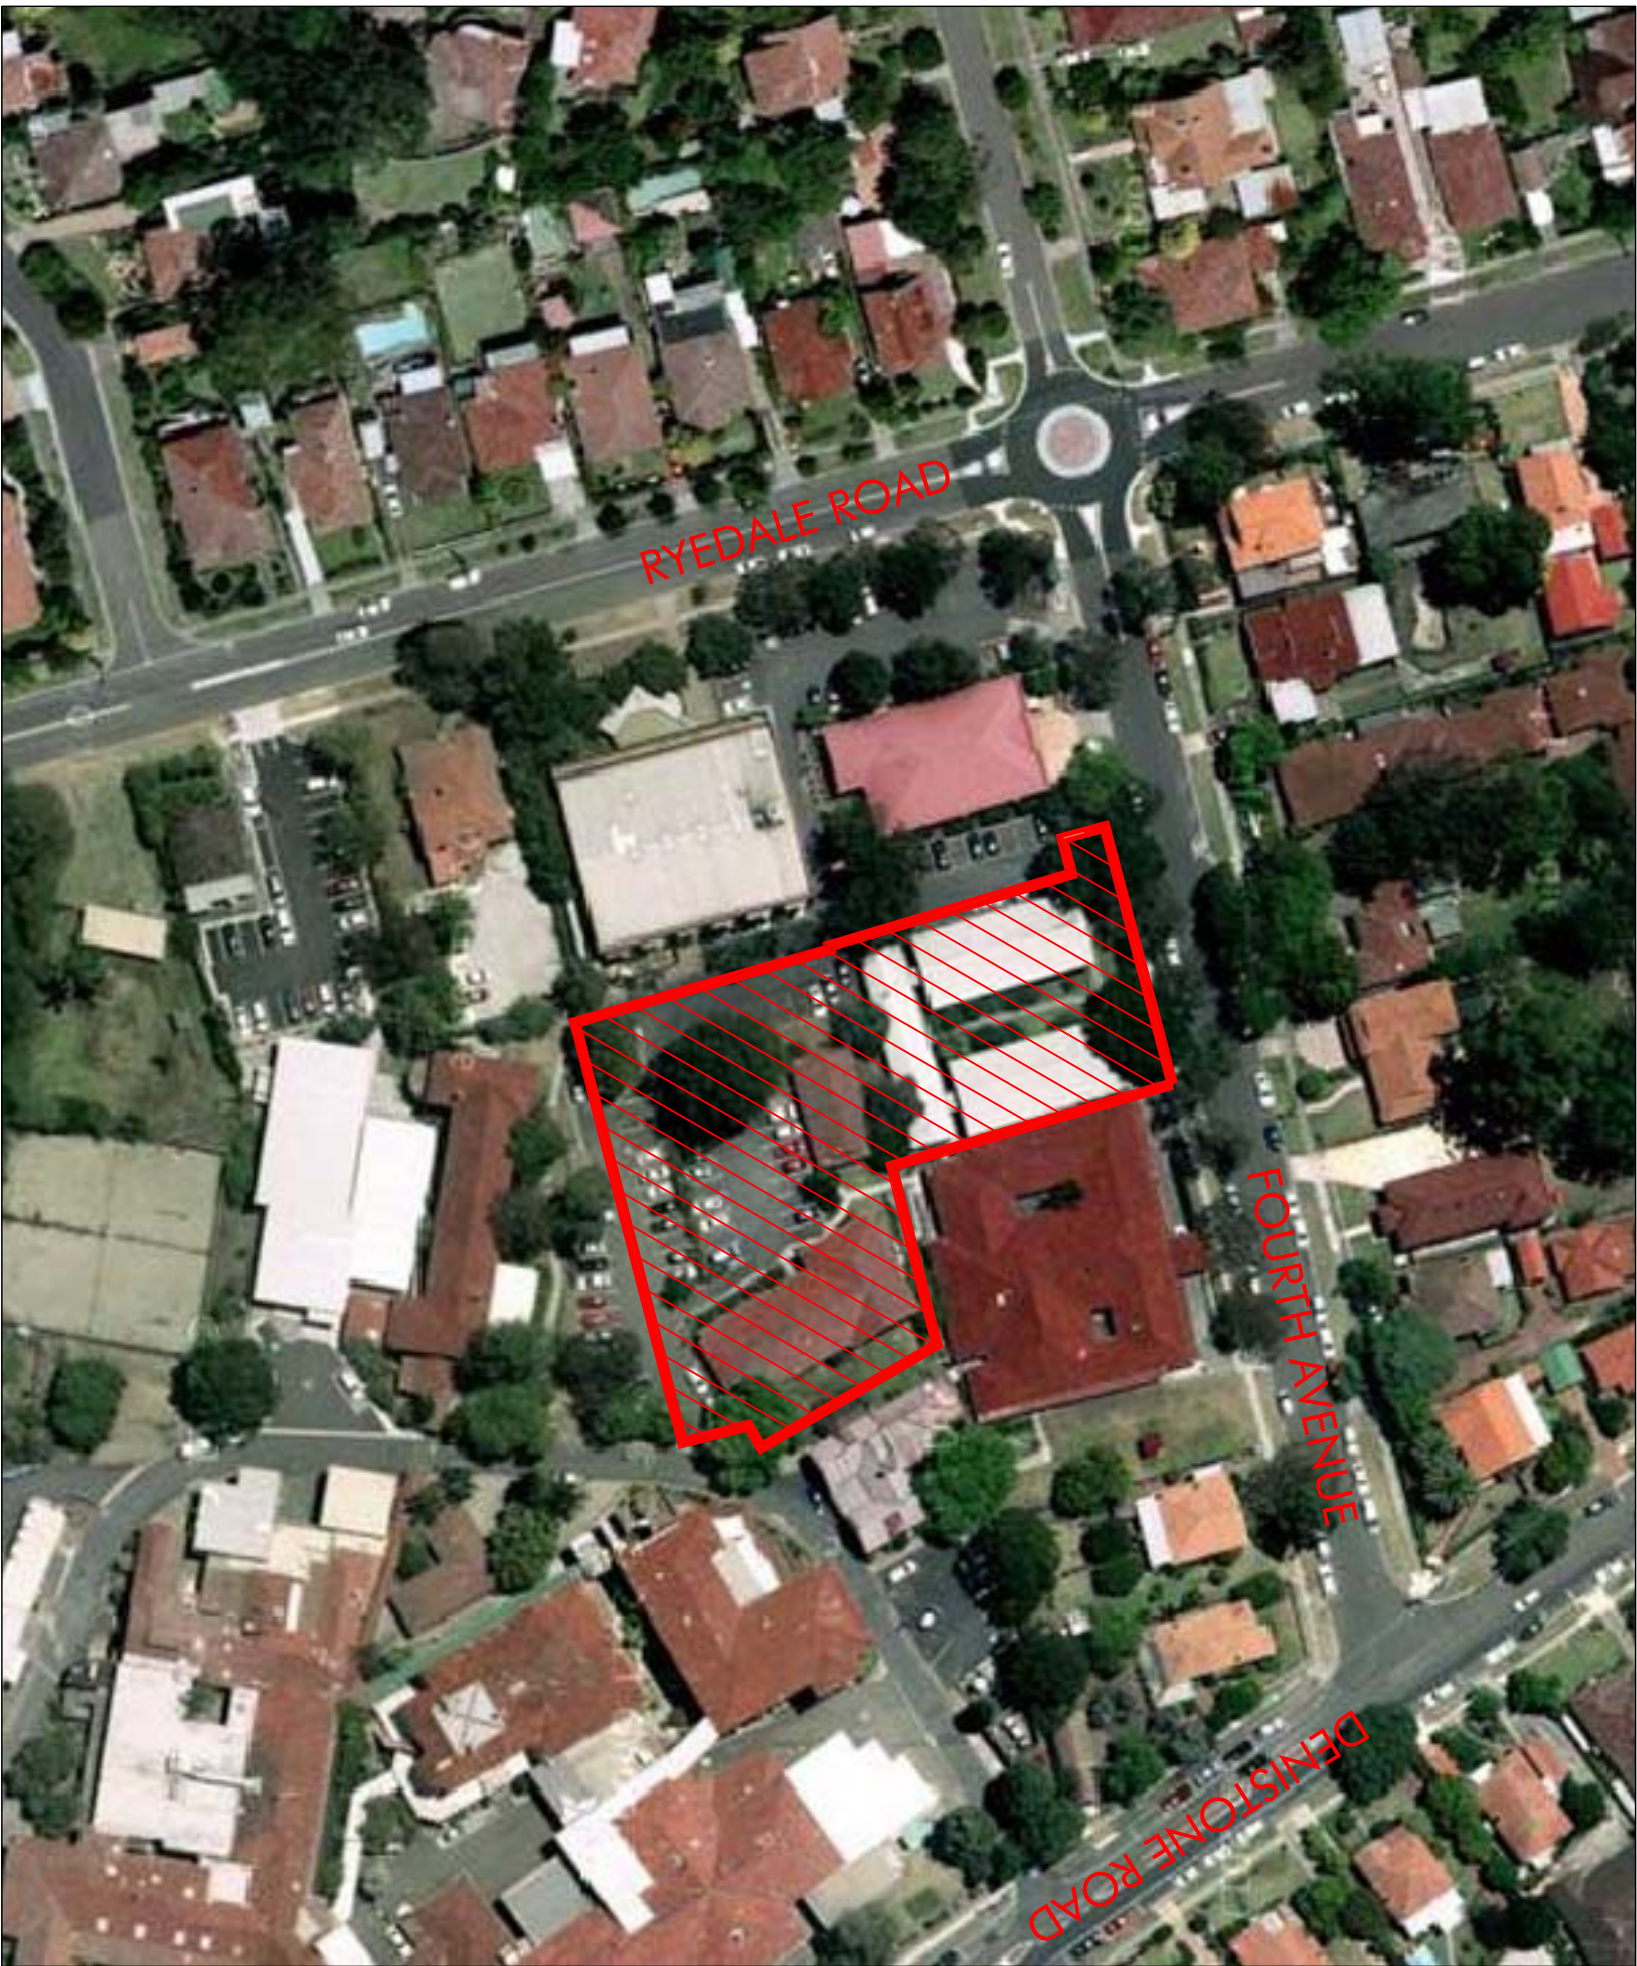

LOCALITY PLAN - NOT DRAWN TO SCALE

Graythwaite Rehabilitation Centre