

FRASERS PUTNEY RESIDENTIAL DEVELOPMENT

CHARLES STREET, RYDE


CIVIL DRAWINGS

PROJECT NO. 104479-04

STAGE 1, PHASE 1 PA DESIGN

DRAWING LIST

104479-04-MIE000	COVER SHEET, INDEX & LEGEND
104479-04-MIE020	SITE PLAN
104479-04-MIE031	EROSION & SEDIMENT CONTROL PLAN
104479-04-MIE032	EROSION & SEDIMENT CONTROL DETAILS
104479-04-MIE034	BULK EARTHWORKS PLAN
104479-04-MIE035	BULK EARTHWORKS SECTIONS
104479-04-MIE041	DETAIL CIVIL PLAN - SHEET 1
104479-04-MIE042	DETAIL CIVIL PLAN - SHEET 2
104479-04-MIE043	DETAIL CIVIL PLAN - SHEET 3
104479-04-MIE044	DETAIL CIVIL PLAN - SHEET 4
104479-04-MIE051	TYPICAL SECTIONS
104479-04-MIE052	TYPICAL SECTIONS
104479-04-MIE055	SITE CROSS SECTIONS - SHEET 1
104479-04-MIE056	SITE CROSS SECTIONS - SHEET 2
104479-04-MIE061	ROAD LONG SECTIONS - ROAD 5
104479-04-MIE062	ROAD LONG SECTIONS - ROAD 8
104479-04-MIE063	ROAD LONG SECTIONS - ROAD 12
104479-04-MIE064	ROAD LONG SECTIONS - ROAD 13
104479-04-MIE091	SERVICES CO-ORDINATION PLAN - SHEET 1
104479-04-MIE092	SERVICES CO-ORDINATION PLAN - SHEET 2

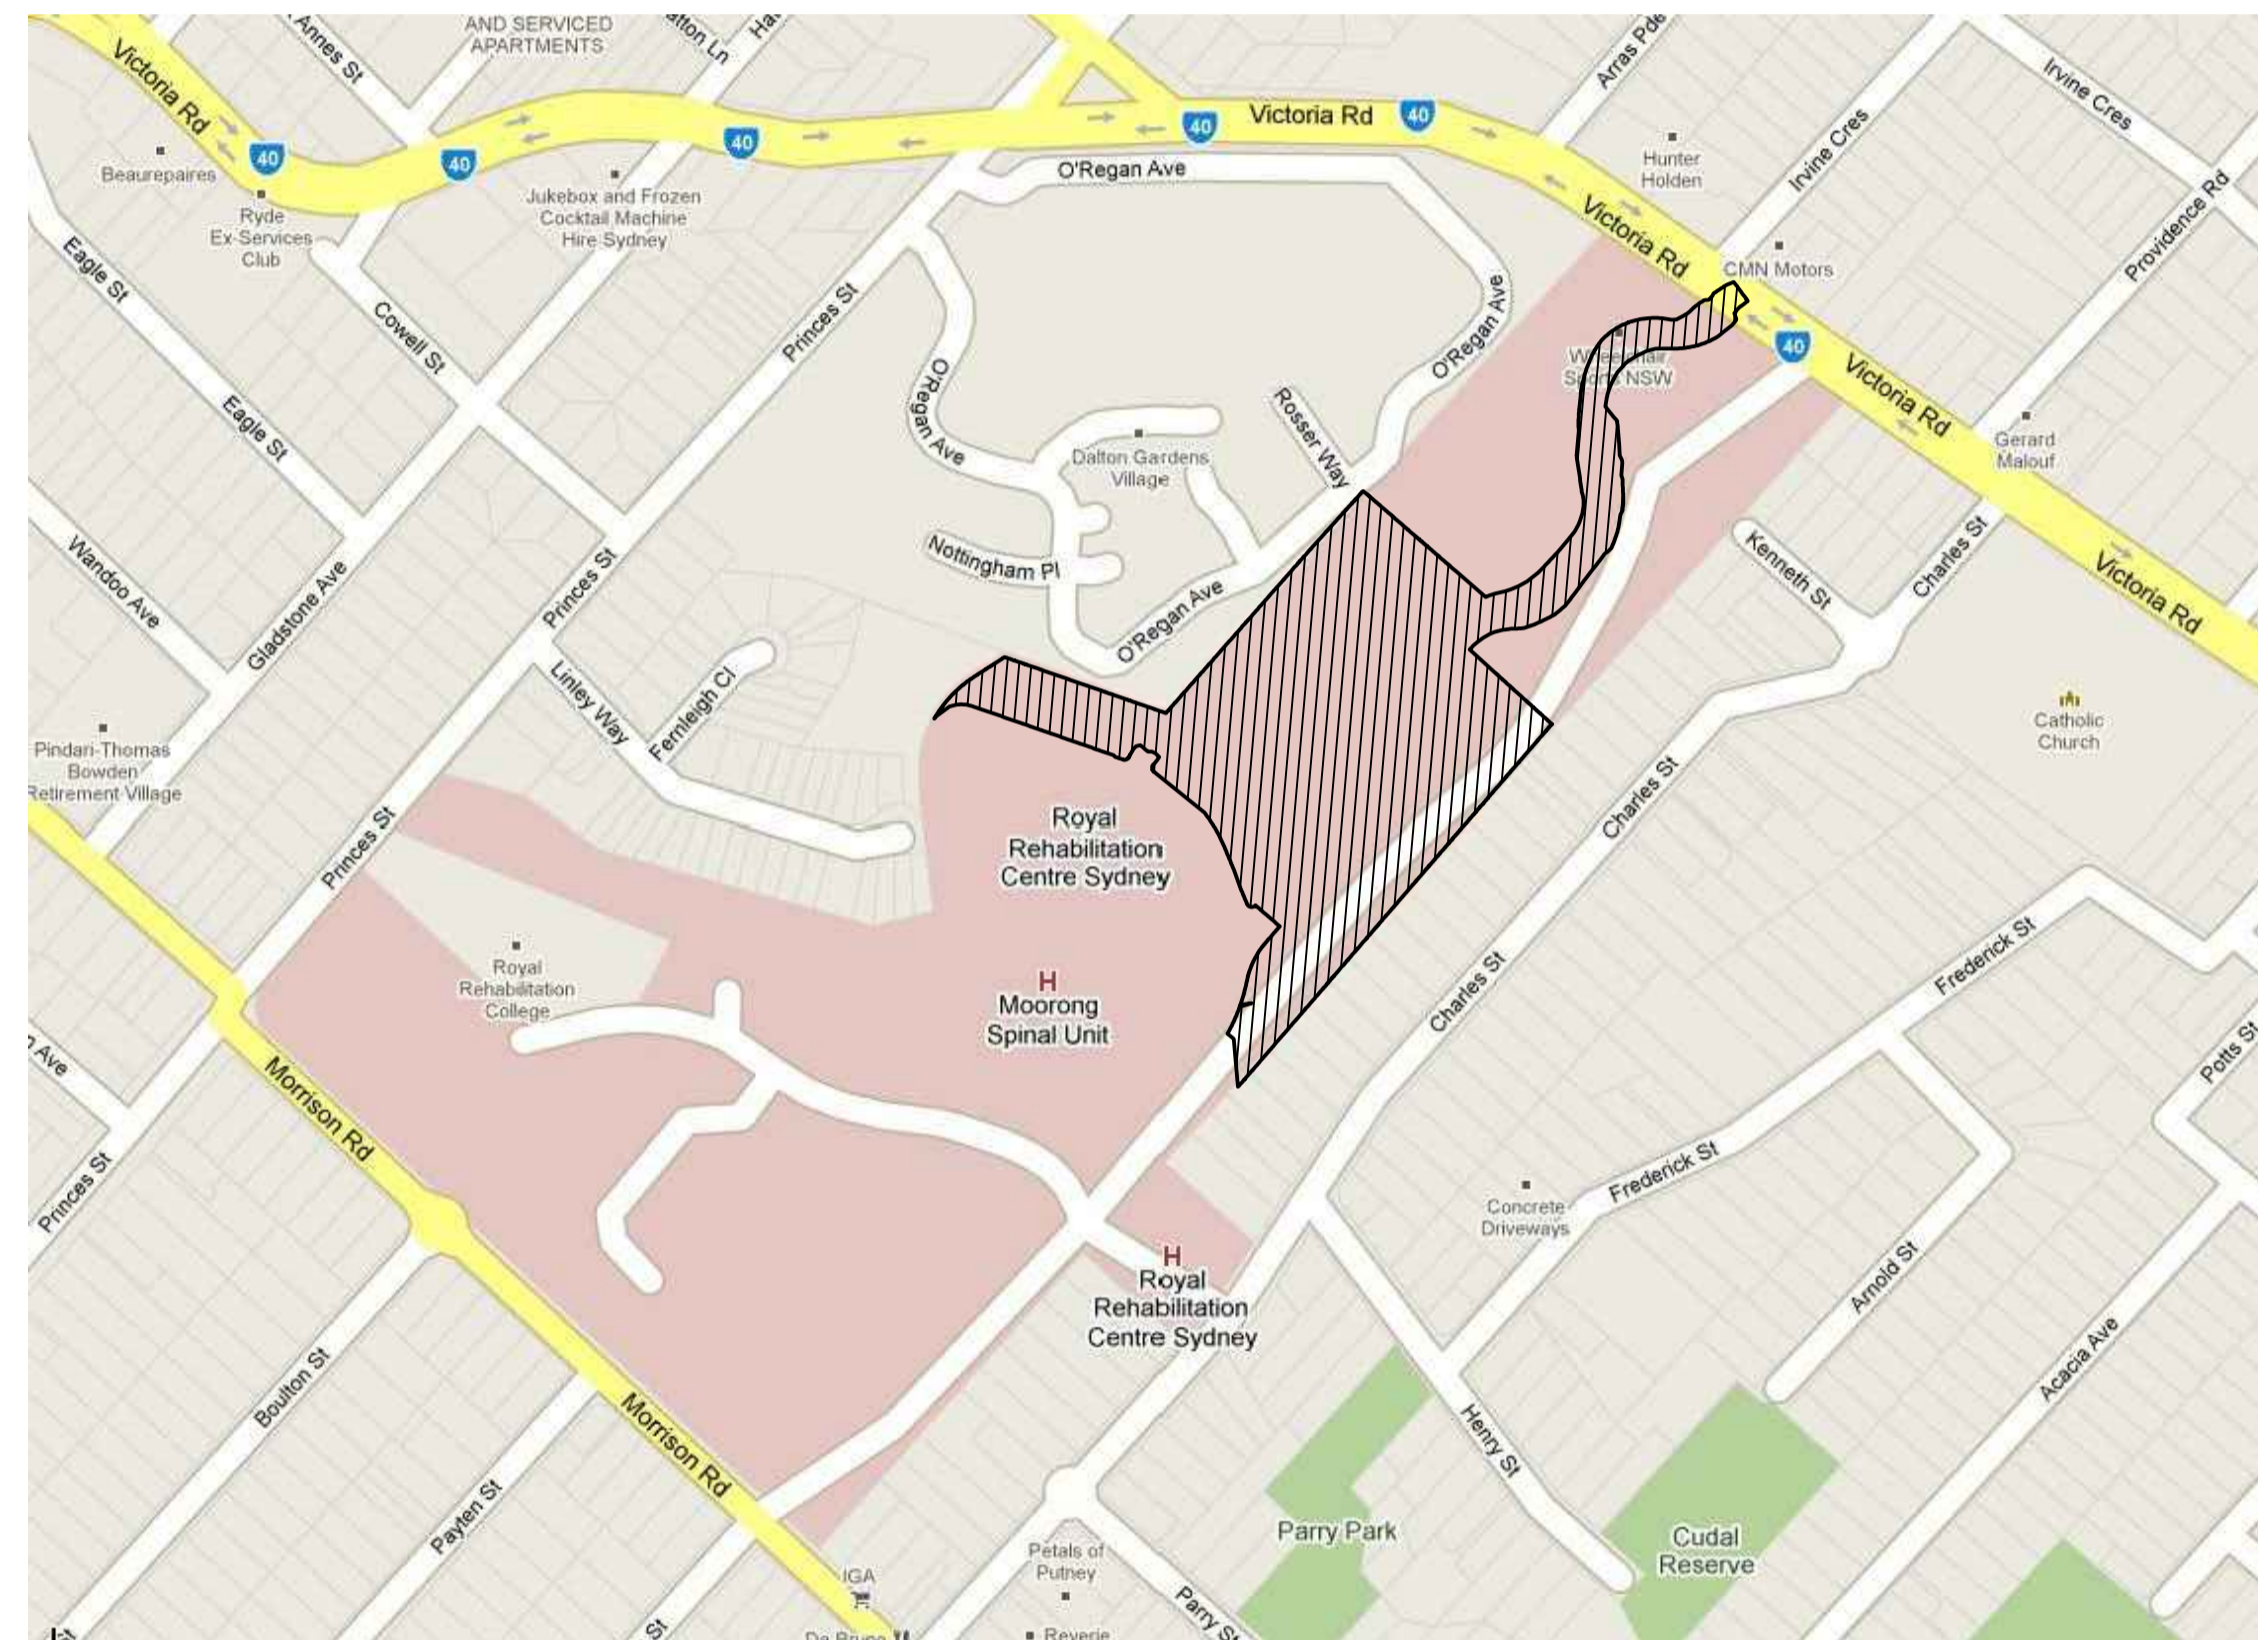

LOCALITY SKETCH

UBD REF: MAP 213 M5, M6, L5

GENERAL 1:200 LEGEND	
SYMBOL	DESCRIPTION
PROPOSED WORKS	
	KERB INLET PIT (KIP)
	GRATED PIT (GP)
	JUNCTION PIT (JP)
	SAG KERB INLET PIT (KIP)
	PIT NUMBER
	STORMWATER PIPE
	FLUSHPOINT (FP) & SUBSOIL DRAINAGE
	TRENCH GRATE (TG)
	SWALE
	SWALE DRAIN & DIRECTION OF FLOW
	DIRECTION OF OVERLAND FLOW
	HEADWALL (HW) & RIPRAP SCOUR PROTECTION
	FINISHED SURFACE LEVELS
	BULK EARTHWORKS LEVEL
	RETAINING WALL (RW)
	KERB ONLY
	KERB AND GUTTER
	DISH DRAIN
	TRACHYTE KERB AND GUTTER
	RADIUS TO FACE OF KERB
	BATTERS
	DIMENSION (UNITS - METRES)
EXISTING WORKS	
	FENCE
	EXISTING PIT
	GAS MAIN
	SEWER MAIN
	WATER MAIN
	ELECTRICITY SUPPLY
	TELECOMMUNICATION CABLES
	STORMWATER PIPE
	SERVICE TO BE DECOMMISSIONED
ABBREVIATIONS	
IL	INVERT LEVEL
RL	RELATIVE LEVEL (AHD)
FFL	FINISHED FLOOR LEVEL
VC	VEHICULAR CROSSING
PR	PRAM RAMP
DR	DRIVEWAY
FP	FOOTPATH
CH	CHAINAGE
UNO	UNLESS NOTED OTHERWISE
DP	DOWNPIPE

REV	DESCRIPTION	BY	APP	DATE
A	ISSUED FOR PA	LC	-	17-02-11
B	RE-ISSUED FOR PA	LC	DB	12-04-11

Level 4, 66 Clarence Street
Sydney NSW 2000
Telephone: (02) 9699 3088
Fax: (02) 9319 7508
www.meinhardtgroup.com
A.C.N. 951 627 591
© Copyright

CLIENT	FRASERS PUTNEY PTY LTD
DESIGNED	LD
DRAWN	RL
APPROVED	PD
SCALE @ A1	-
STATUS	PRELIMINARY NOT FOR CONSTRUCTION

PROJECT	FRASERS PUTNEY RESIDENTIAL DEVELOPMENT CHARLES STREET, RYDE
TITLE	COVER SHEET, INDEX & LEGEND
PROJECT No.	104479-04- MIE000
DRAWING No.	-
REV	B



DWG FILE: C:\Documents and Settings\MEIN\My Documents\Projects\104479-04-MIE000.dwg - MH PLOT TIME: 13 Apr 2011, 11:56am