
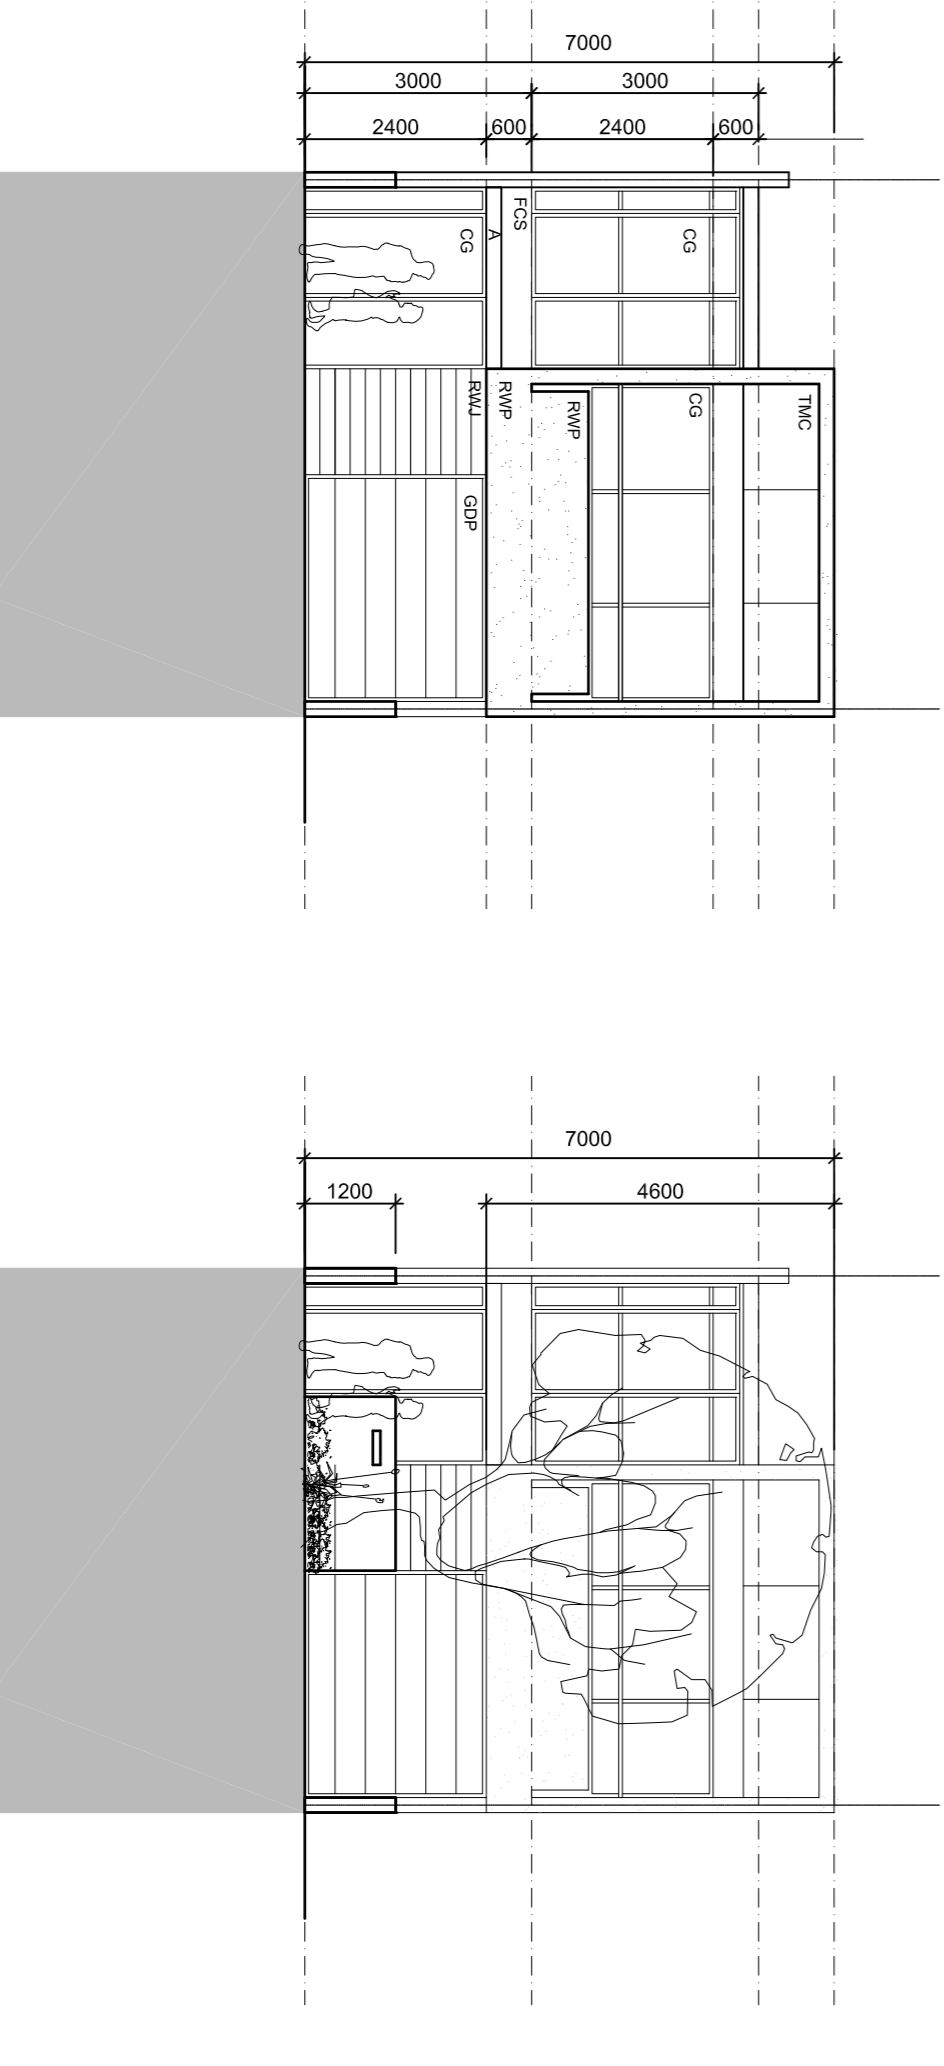
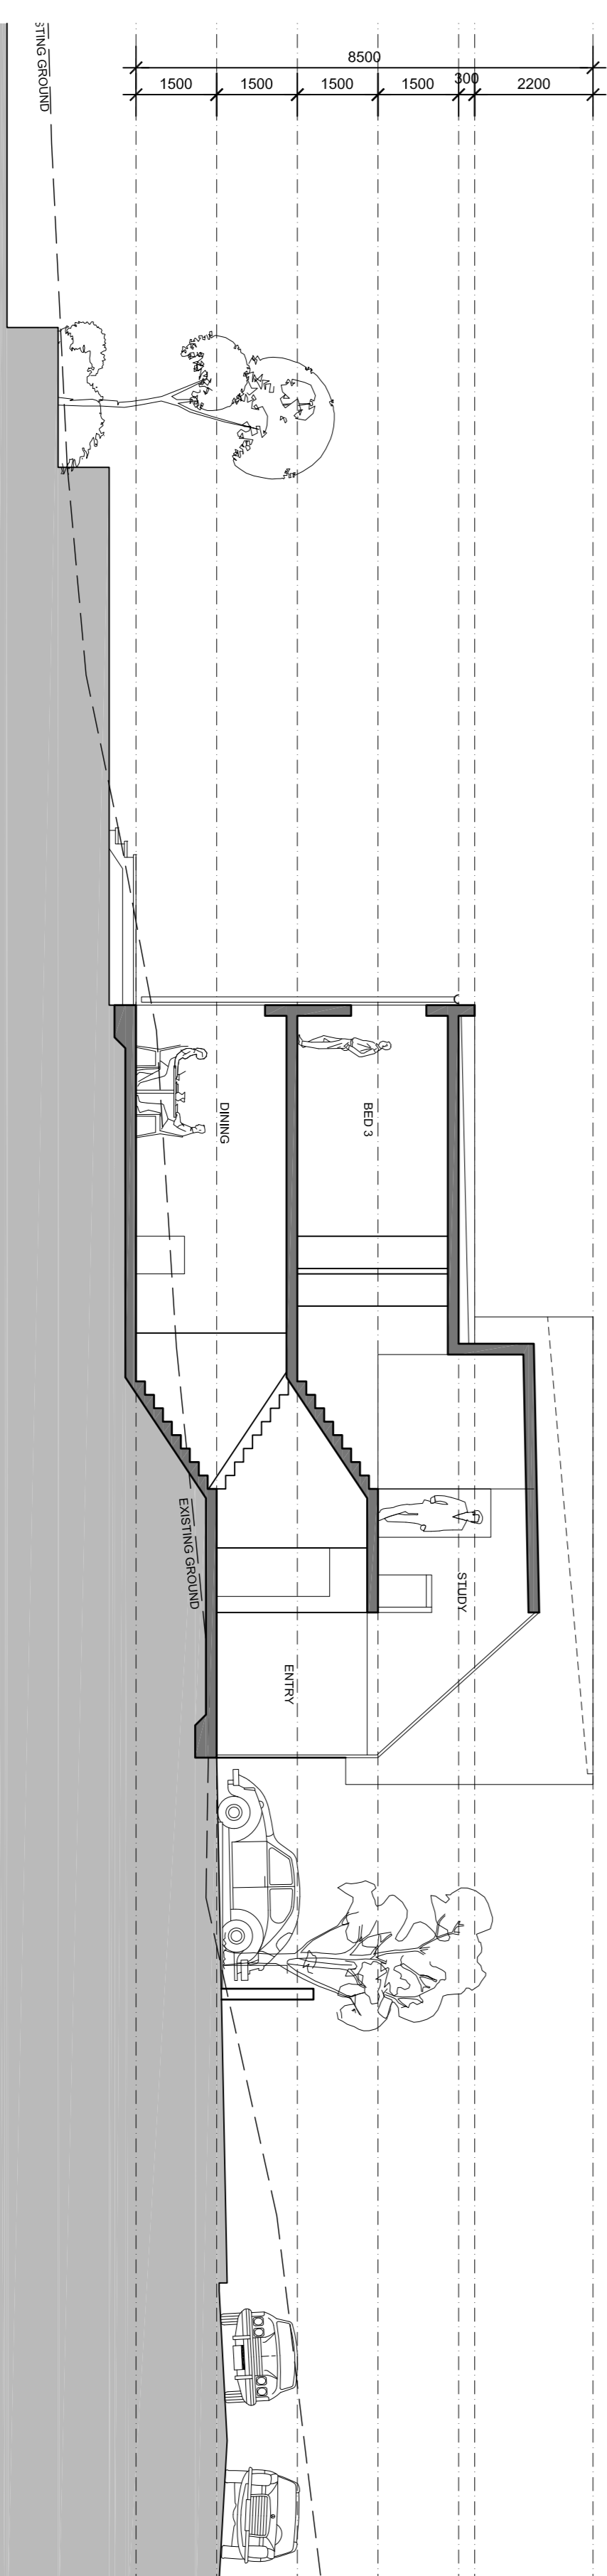
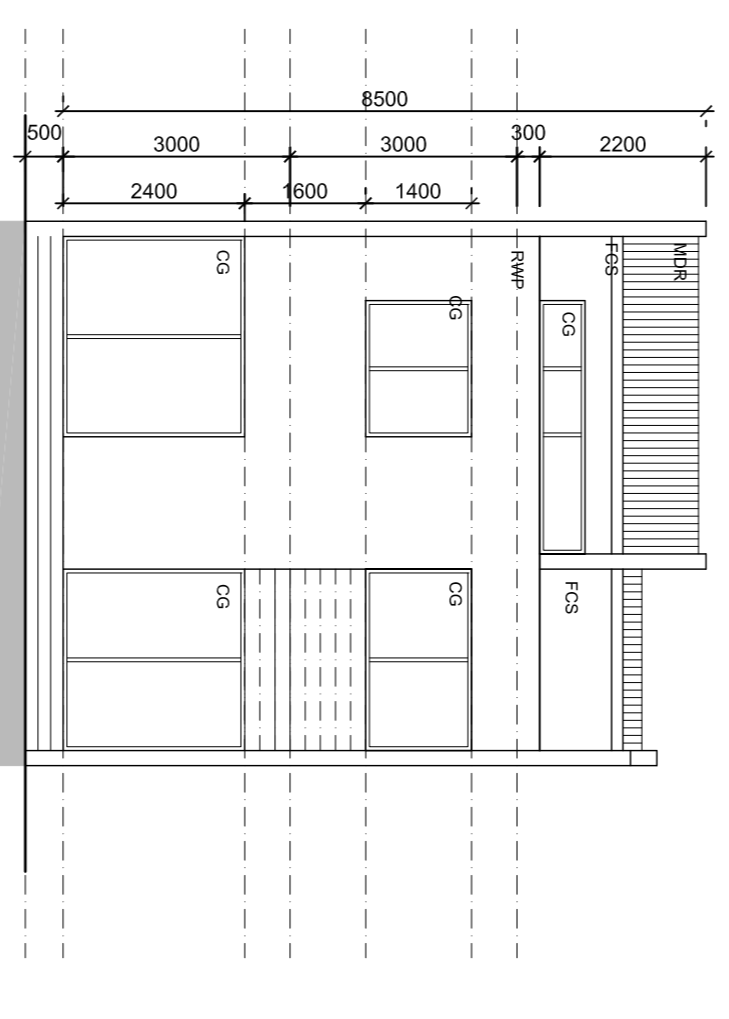


LEGEND

- WB PAINTED WEATHERBOARD
- MC METAL CLAD WALL
- CBR RENDERED CONCRETE BLOCK, PAINT FINISH
- TMC TIMBER CLADDING
- FCS FIBRE CEMENT - STANDARD
- RWP RENDERED WALL, PAINT FINISH
- RWJ RENDERED WALL, PAINT FINISH WITH JOINT
- WBC WEATHERBOARD CLADDING
- COP PRECAST CONCRETE
- CG CLEAR GLAZING
- GLO GLASS LOUVRES OPERABLE
- MLO METAL LOUVRE OPERABLE
- TLO TIMBER LOUVRE OPERABLE
- SFP PAINTED STEEL FRAME
- GB GLAZED BALUSTRADE
- TR TILED ROOF
- MDR METAL DECK ROOFING
- A AWNING
- SL SOFFIT LINING
- MG METAL GUTTER
- DP DOWNPIPE
- RWT RAIN WATER TANK
- F FENCE
- MGD METAL GARRAGE DOOR
- MBS METAL BATTEN SCREEN
- TSD TIMBER SCREEN DOOR
- TBS TIMBER BATTEN SCREEN
- TBP TIMBER PERGOLA
- GBP GARAGE DOOR PAINTED

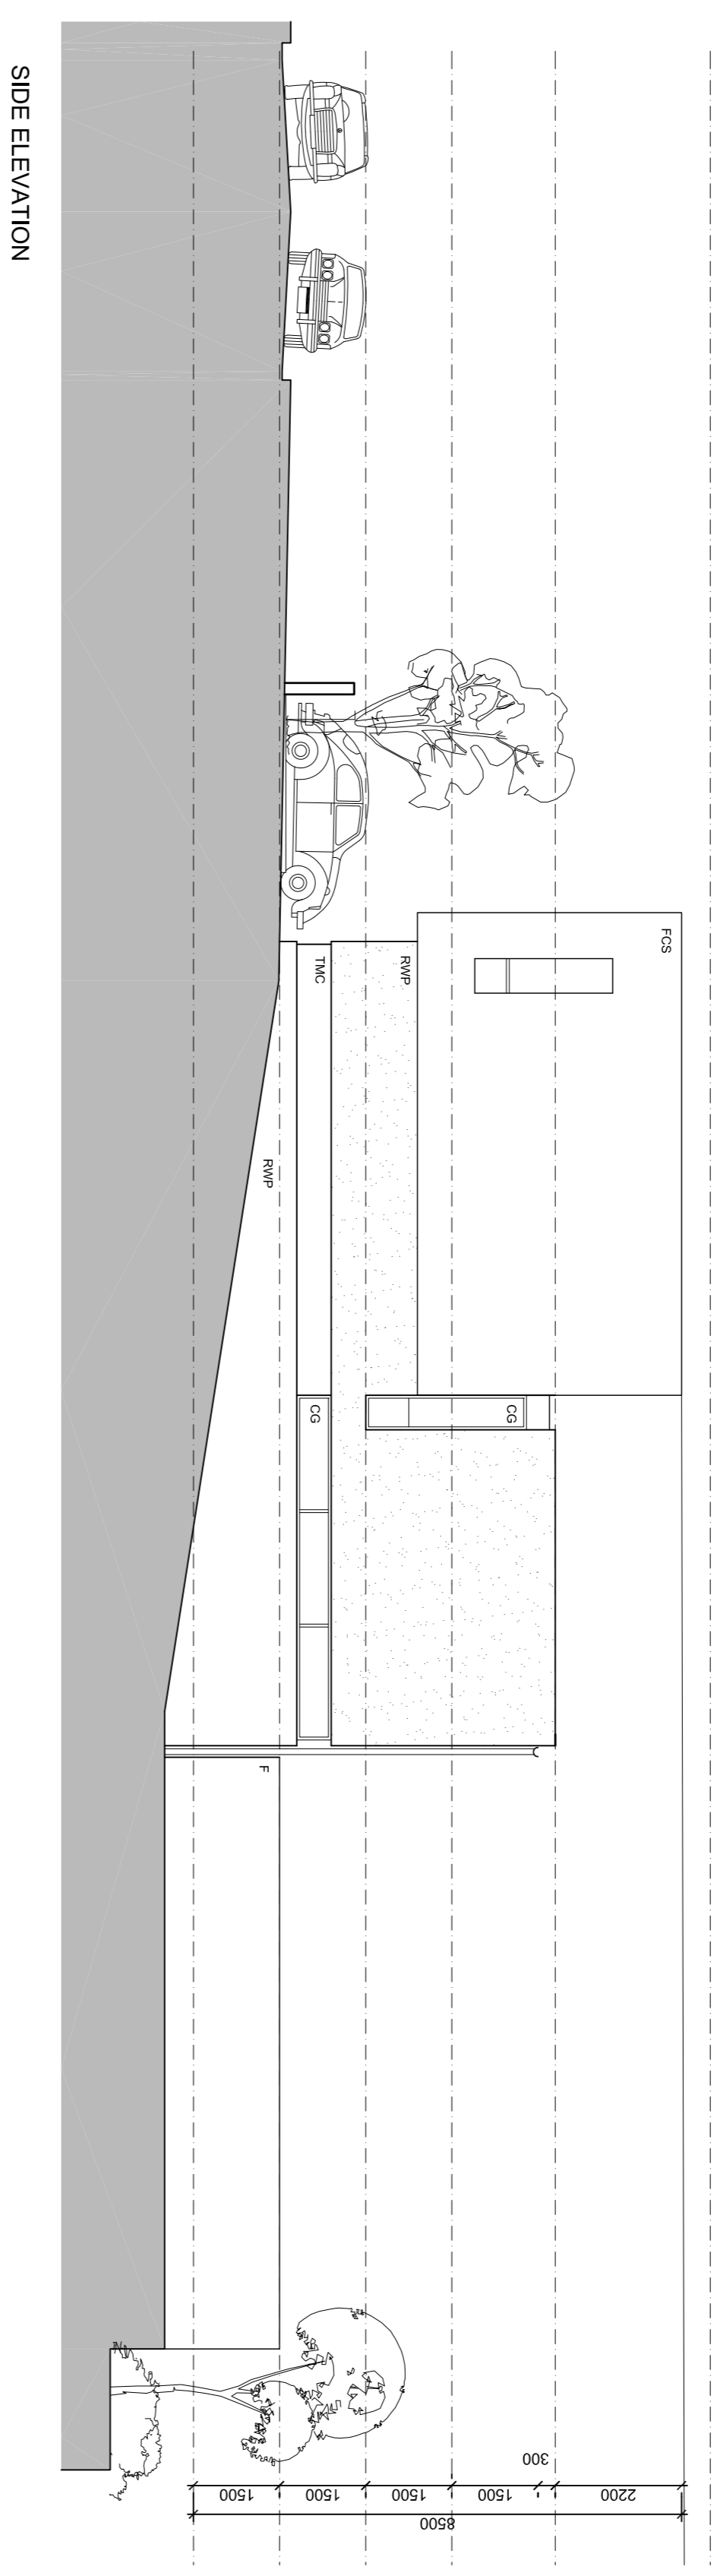

GROUND FLOOR PLAN

FIRST FLOOR PLAN

ROOF PLAN

SIDE ELEVATION

REAR ELEVATION

LONG SECTION

STREET ELEVATION

FRONT ELEVATION

Rev	Description	By	Date	Rev	Description	By	Date
A	DRAFT ISSUE FOR PA EXHIBITION	RB	21-03-11				
B	ISSUE FOR PA EXHIBITION	RB	07-04-11				
<p>© COPYRIGHT COX ARCHITECTURE PTY LTD. 2011. ALL RIGHTS RESERVED. THE CONTENTS OF THIS DRAWING ARE THE PROPERTY OF COX ARCHITECTURE PTY LTD. NO PART OF THIS DRAWING IS TO BE REPRODUCED OR TRANSMITTED IN ANY FORM OR BY ANY MEANS, ELECTRONIC OR MECHANICAL, INCLUDING PHOTOCOPYING, RECORDING, OR BY ANY INFORMATION STORAGE AND RETRIEVAL SYSTEM, WITHOUT THE WRITTEN PERMISSION OF COX ARCHITECTURE PTY LTD. TO WHOM ALL RIGHTS ARE RESERVED.</p>							

Consultants	
Project Manager	FRASERS PROPERTY
BCA Consultant	
Planning Consultant	JBA PLANNING
Structural	MAG CONSULTING
MECHANICAL ENGINEERING	
Building Services	
Landscape	ENVIRONMENTAL PARTNERSHIP

Consultants	
Heritage Consultant	
Acoustic	
Environmental	
Traffic Consultant	
Access Consultant	
Cost Planner	
Lint Surveyor	WT PARTNERSHIP

Cox Richardson
 Level 2, 201 Clarence Street, Sydney 2000 Australia
 Tel: 61 2 9292 9292
 Email: sydney@cox.com.au

FRASERS PUTNEY

Drawing Title	
Drawing Number	HOUSING TYPE 3A - SPLIT LEVEL - OPTION A
Revision	B
Date	2011-04-07
Scale	1:100@A1
Issued for	PA
Drawn	RB

Cox Architecture Pty Ltd ACN 002 535 891