



SOUTH-EAST ELEVATION BLOCK 2

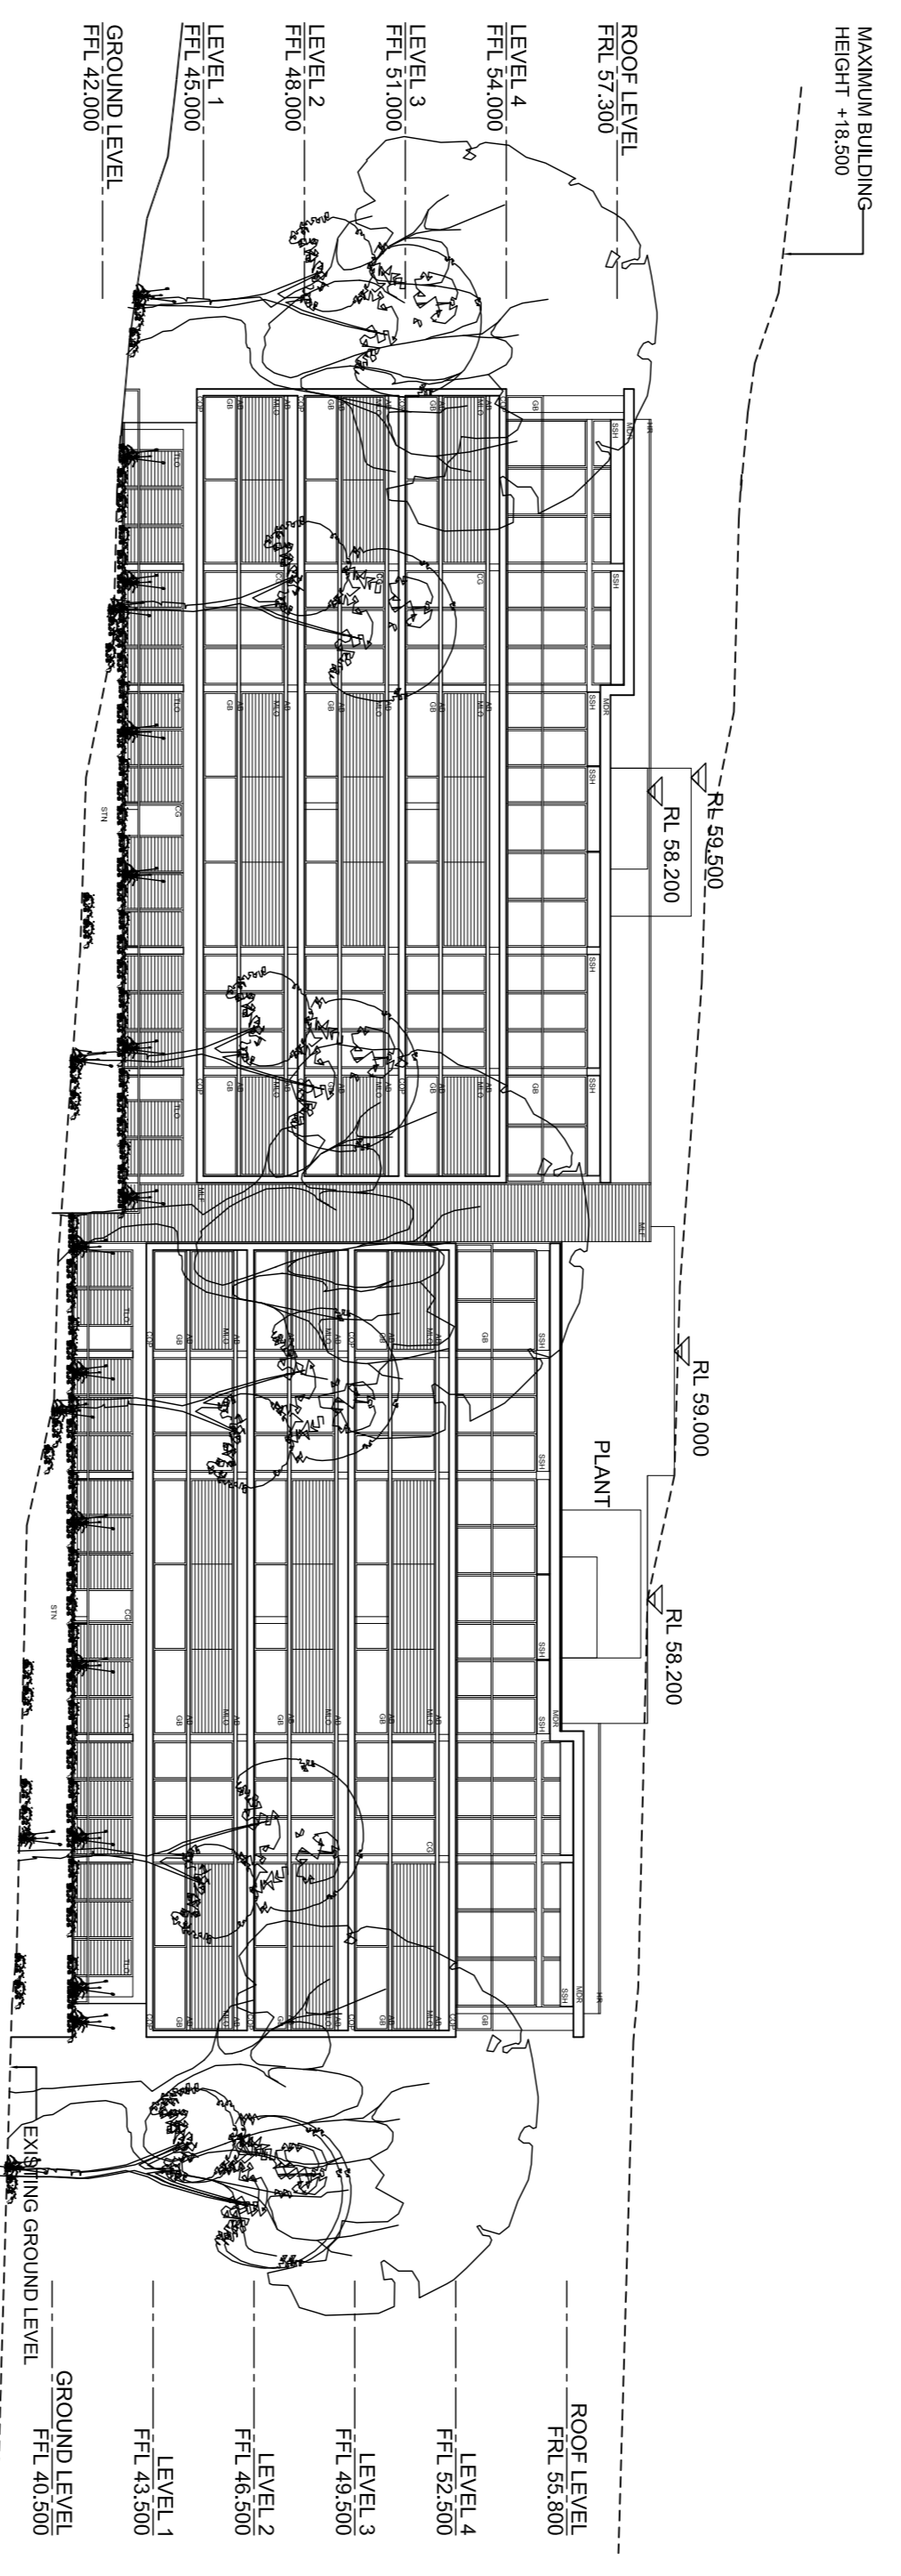

NORTH-WEST ELEVATION BLOCK 1

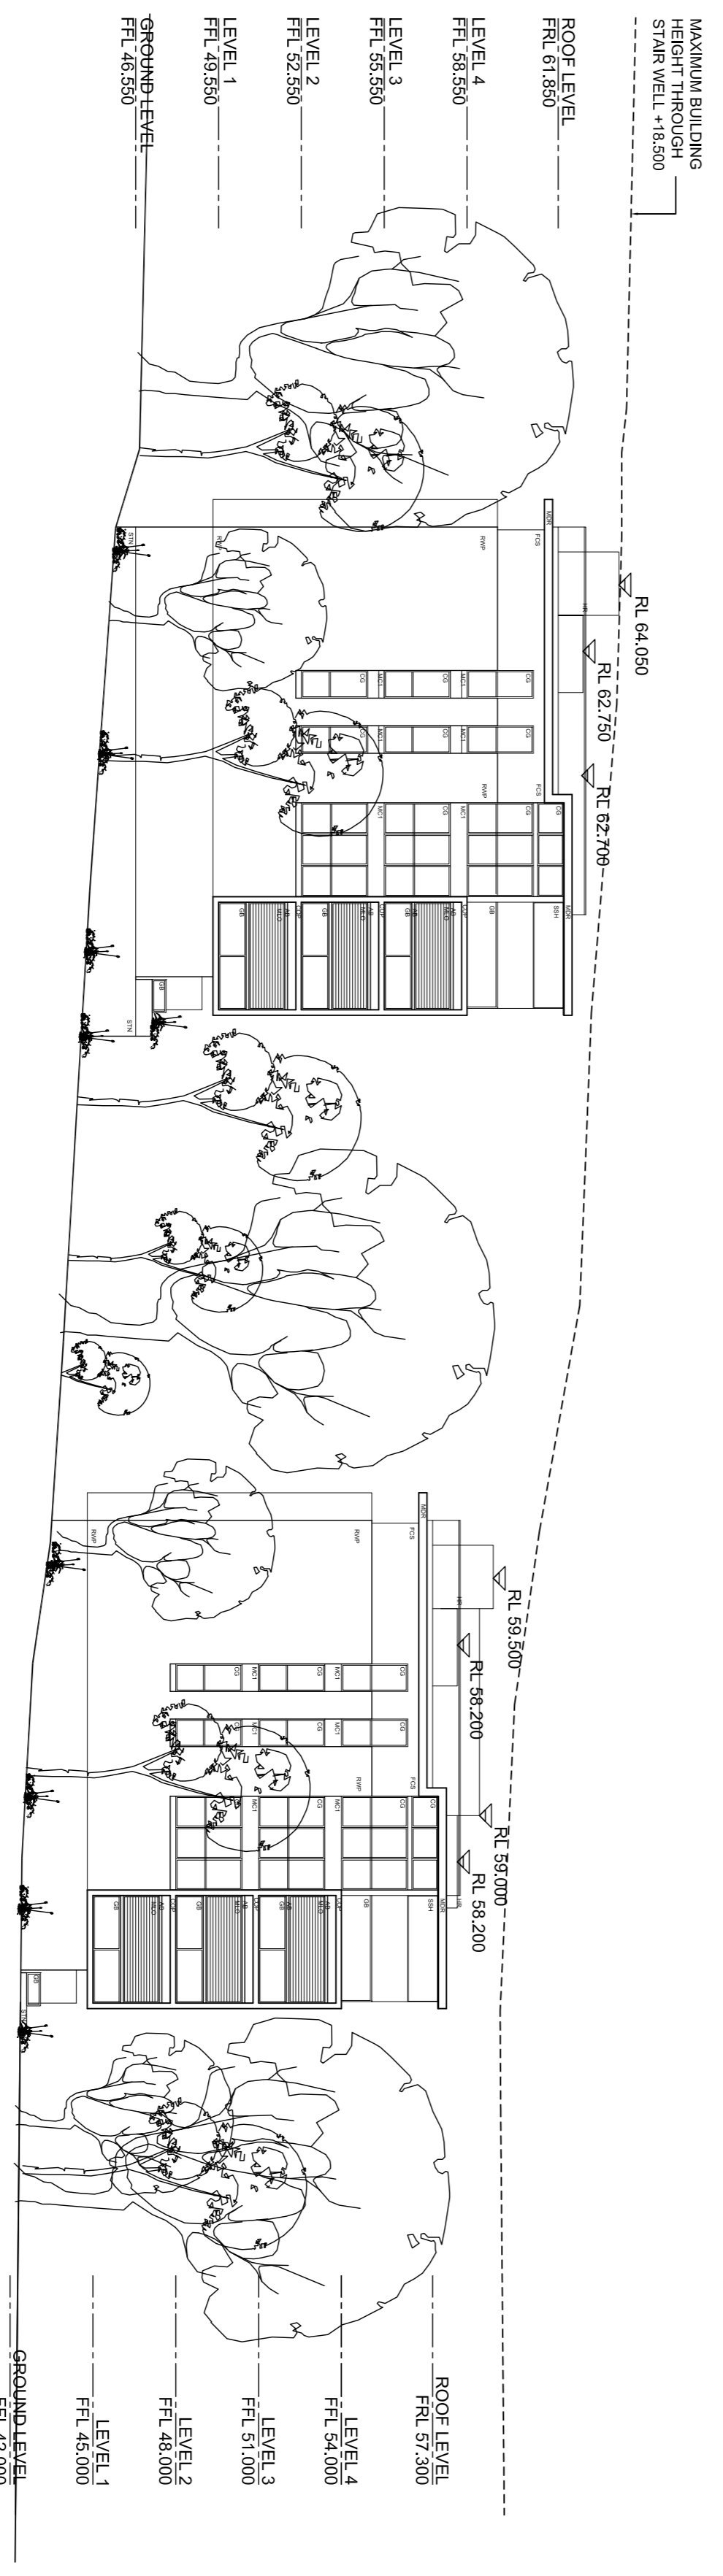

NORTH-EAST ELEVATION

Rev	Description	By	Date
A	DRAFT ISSUE FOR PA EXHIBITION	RB	21-03-11
B	ISSUE FOR PA EXHIBITION	RB	07-04-11

Rev	Description	By	Date

Consultants	
Project Manager	FRASERS PROPERTY
BCA Consultant	
Planning Consultant	JBA PLANNING
Structural	MAG CONSULTING
Civil	MENHARDT ENGINEERING
Building Services	
Landscape	ENVIRONMENTAL PARTNERSHIP

Consultants	
Heritage Consultant	
Acoustic	
Environmental	
Traffic Consultant	
Access Consultant	KORRIS CODDING
Cost Planner	
Land Surveyor	WT PARTNERSHIP

Cox Richardson
 Level 2, 201 Clarence Street, Sydney 2000 Australia
 Tel: +61 (0)2 9239 5000
 Email: sydney@cox.com.au

FRASERS PUTNEY

APARTMENT TYPE 1 - ELEVATIONS
 Drawing Number: A-PA-FP-AE1
 Revision: B
 Scale: 1:200@A1
 Issued for: PA
 Date: 2011-04-07
 Drawn: RB
 North

