


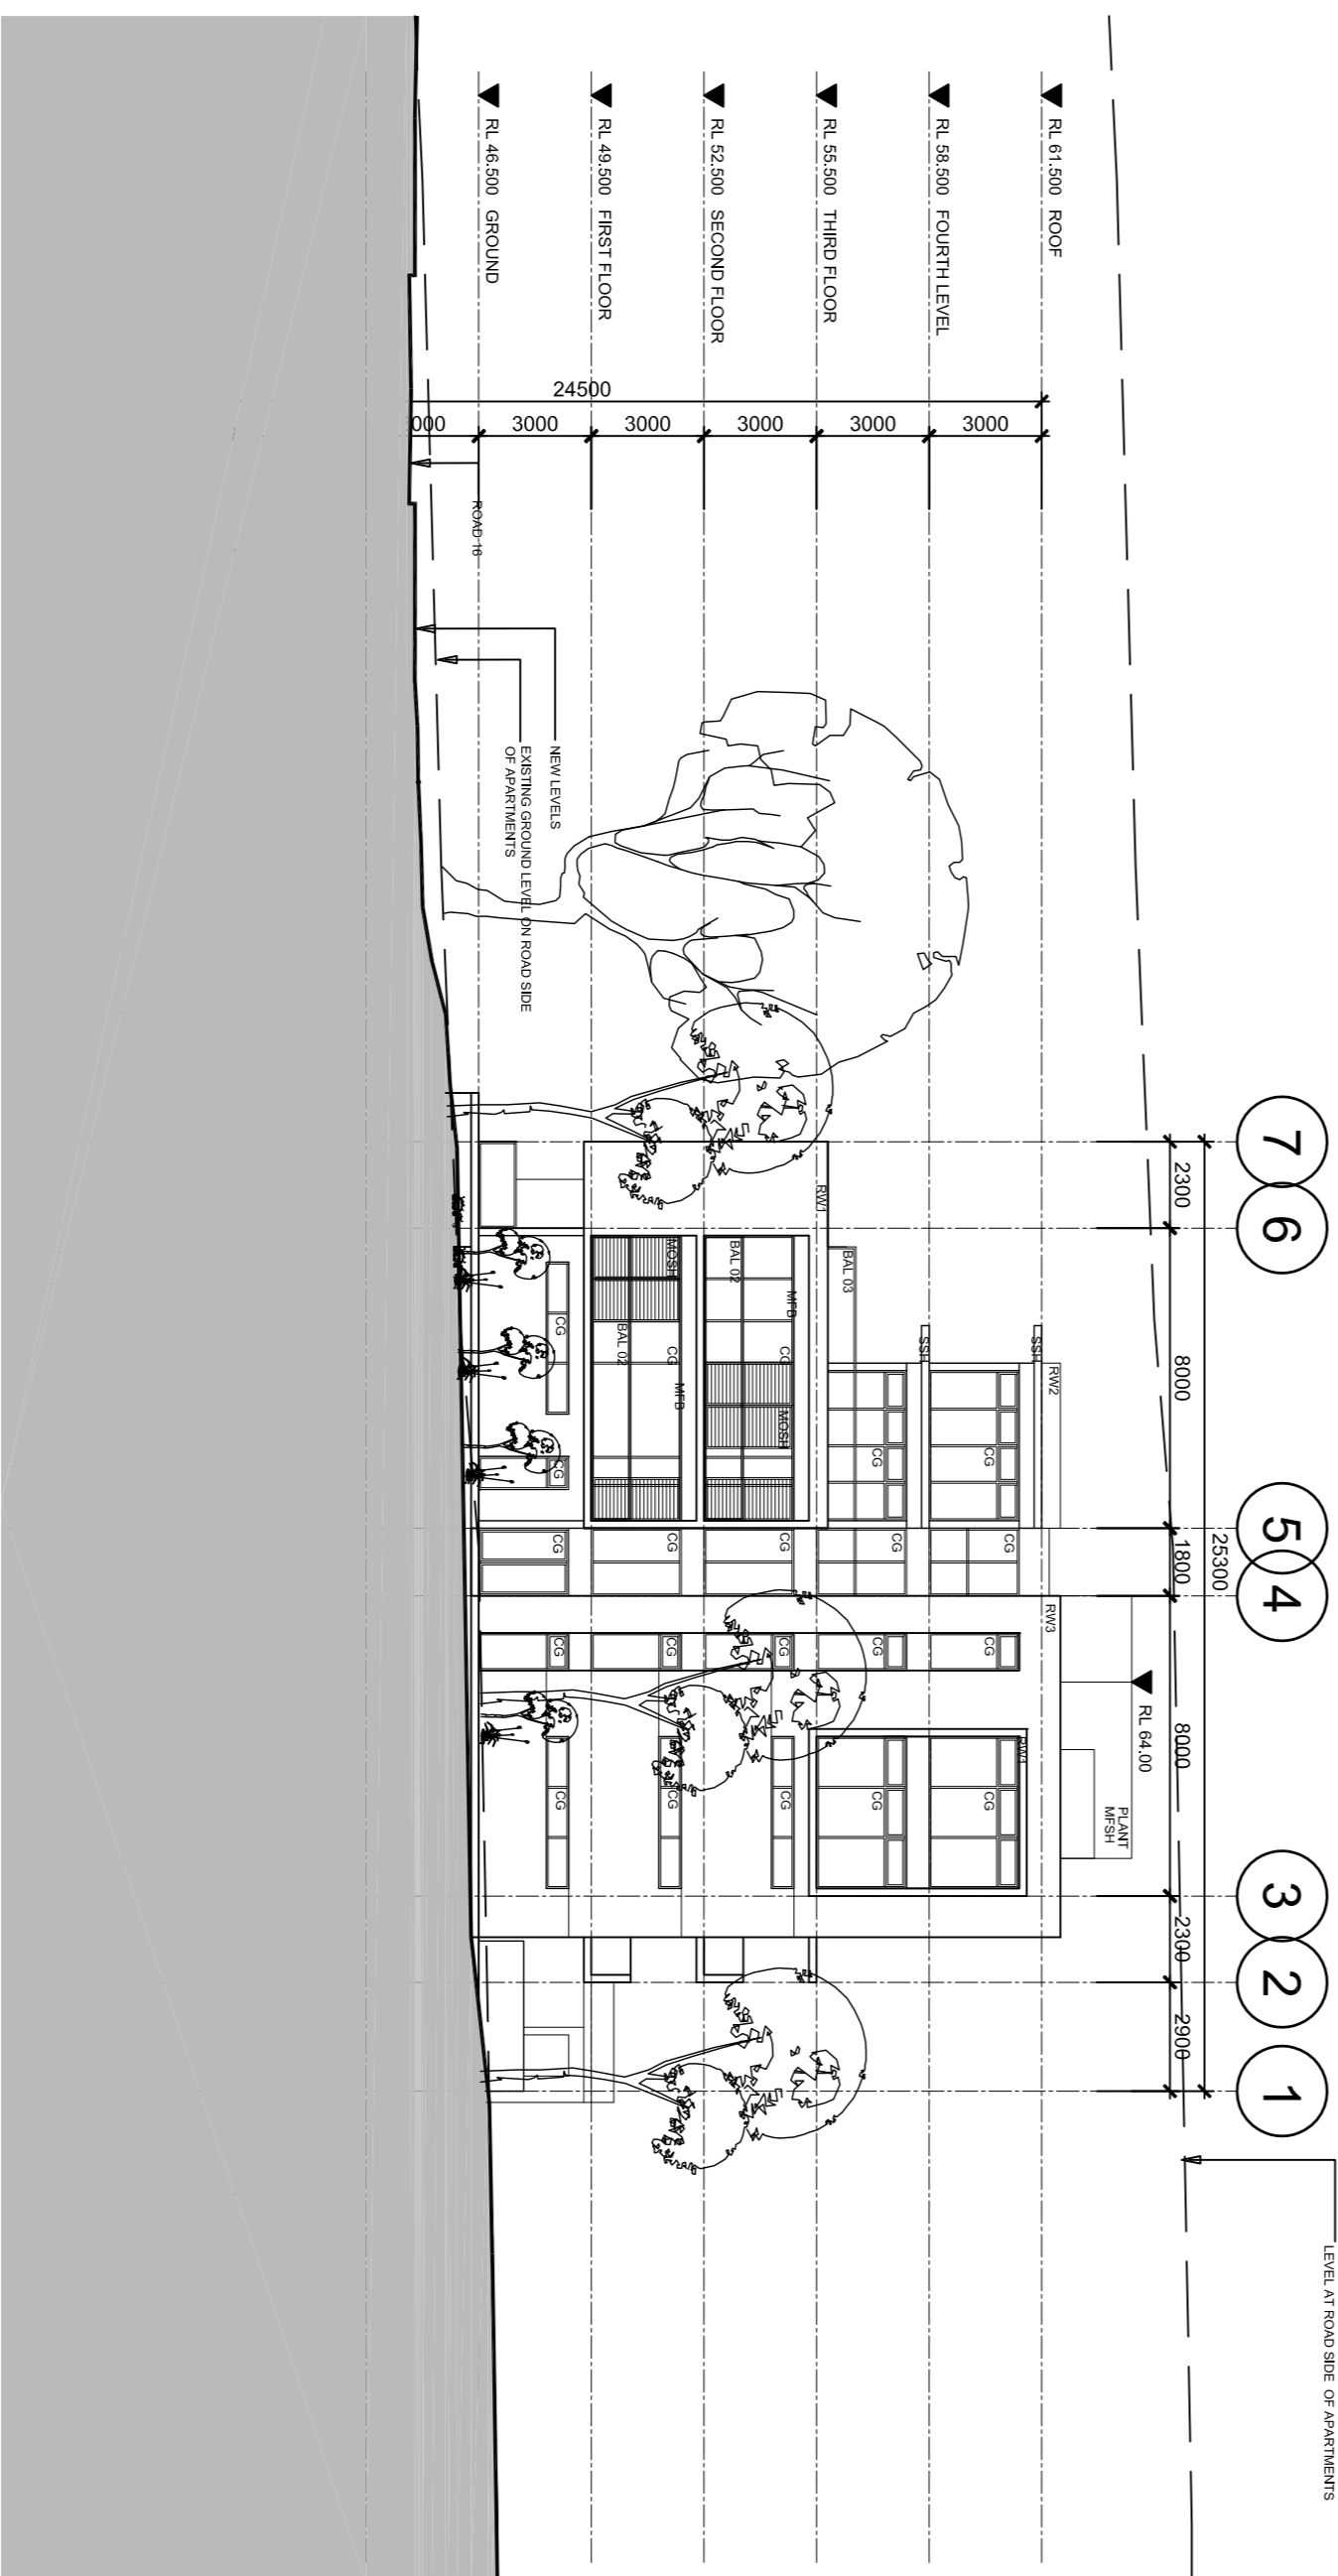

FRONT (SOUTH-WEST) ELEVATION



SOUTHEAST ELEVATION

- LEGEND**
- BAL02 GLAZED BALUSTRADE
 - BAL03 PALACADE BALUSTRADE
 - CG CLEAR GLAZING
 - FC06 FIBER CEMENT CLADDING
 - MCC METAL CLADDING COMPOSITE
 - MDR METAL ROOF DECKING
 - MFB FIXED METAL BLADE
 - MFSV FIXED VERTICAL METAL LOUVERS
 - MFSH FIXED METAL HORIZONTAL LOUVERS
 - PC METAL PFC
 - RWP1 RENDERED WALL, PAINT FINISH 1
 - RWP2 RENDERED WALL, PAINT FINISH 2
 - RWP3 RENDERED WALL, PAINT FINISH 3
 - SSH SUNSHADE

Rev	Description	By	Date
A	DRAFT ISSUE FOR PA EXHIBITION	RB	21-03-11
B	ISSUE FOR PA EXHIBITION	RB	07-04-11
01	PREPARED PROJECT	RB	12-12-11

Rev	Description	By	Date

Consultants	
Project Manager	FRASERS PROPERTY
BCA Consultant	JBA PLANNING
Planning Consultant	MAG CONSULTING
Structural	MENHARDT ENGINEERING
Civil	
Building Services	
Landscape	ENVIRONMENTAL PARTNERSHIP

Consultants	
Heritage Consultant	
Acoustic	
Environmental	
Traffic Consultant	
Access Consultant	
Cost Planner	
Land Surveyor	

Cox Richardson
 Level 2, 201 Clarence Street, Sydney 2000 Australia
 Tel: +61 (0)2 9252 5000
 Email: sydney@cox.com.au



FRASERS PUTNEY

Drawing Title		Revision		Date	North
APARTMENT TYPE 1 - ELEVATIONS		01		2011-12-12	North
Drawing Number A-PA-FP-AE1		Revision		Drawn	
Issued for PA		Scale 1:200@A1		Drawn RB	

