


REAR (NORTH-EAST) ELEVATION

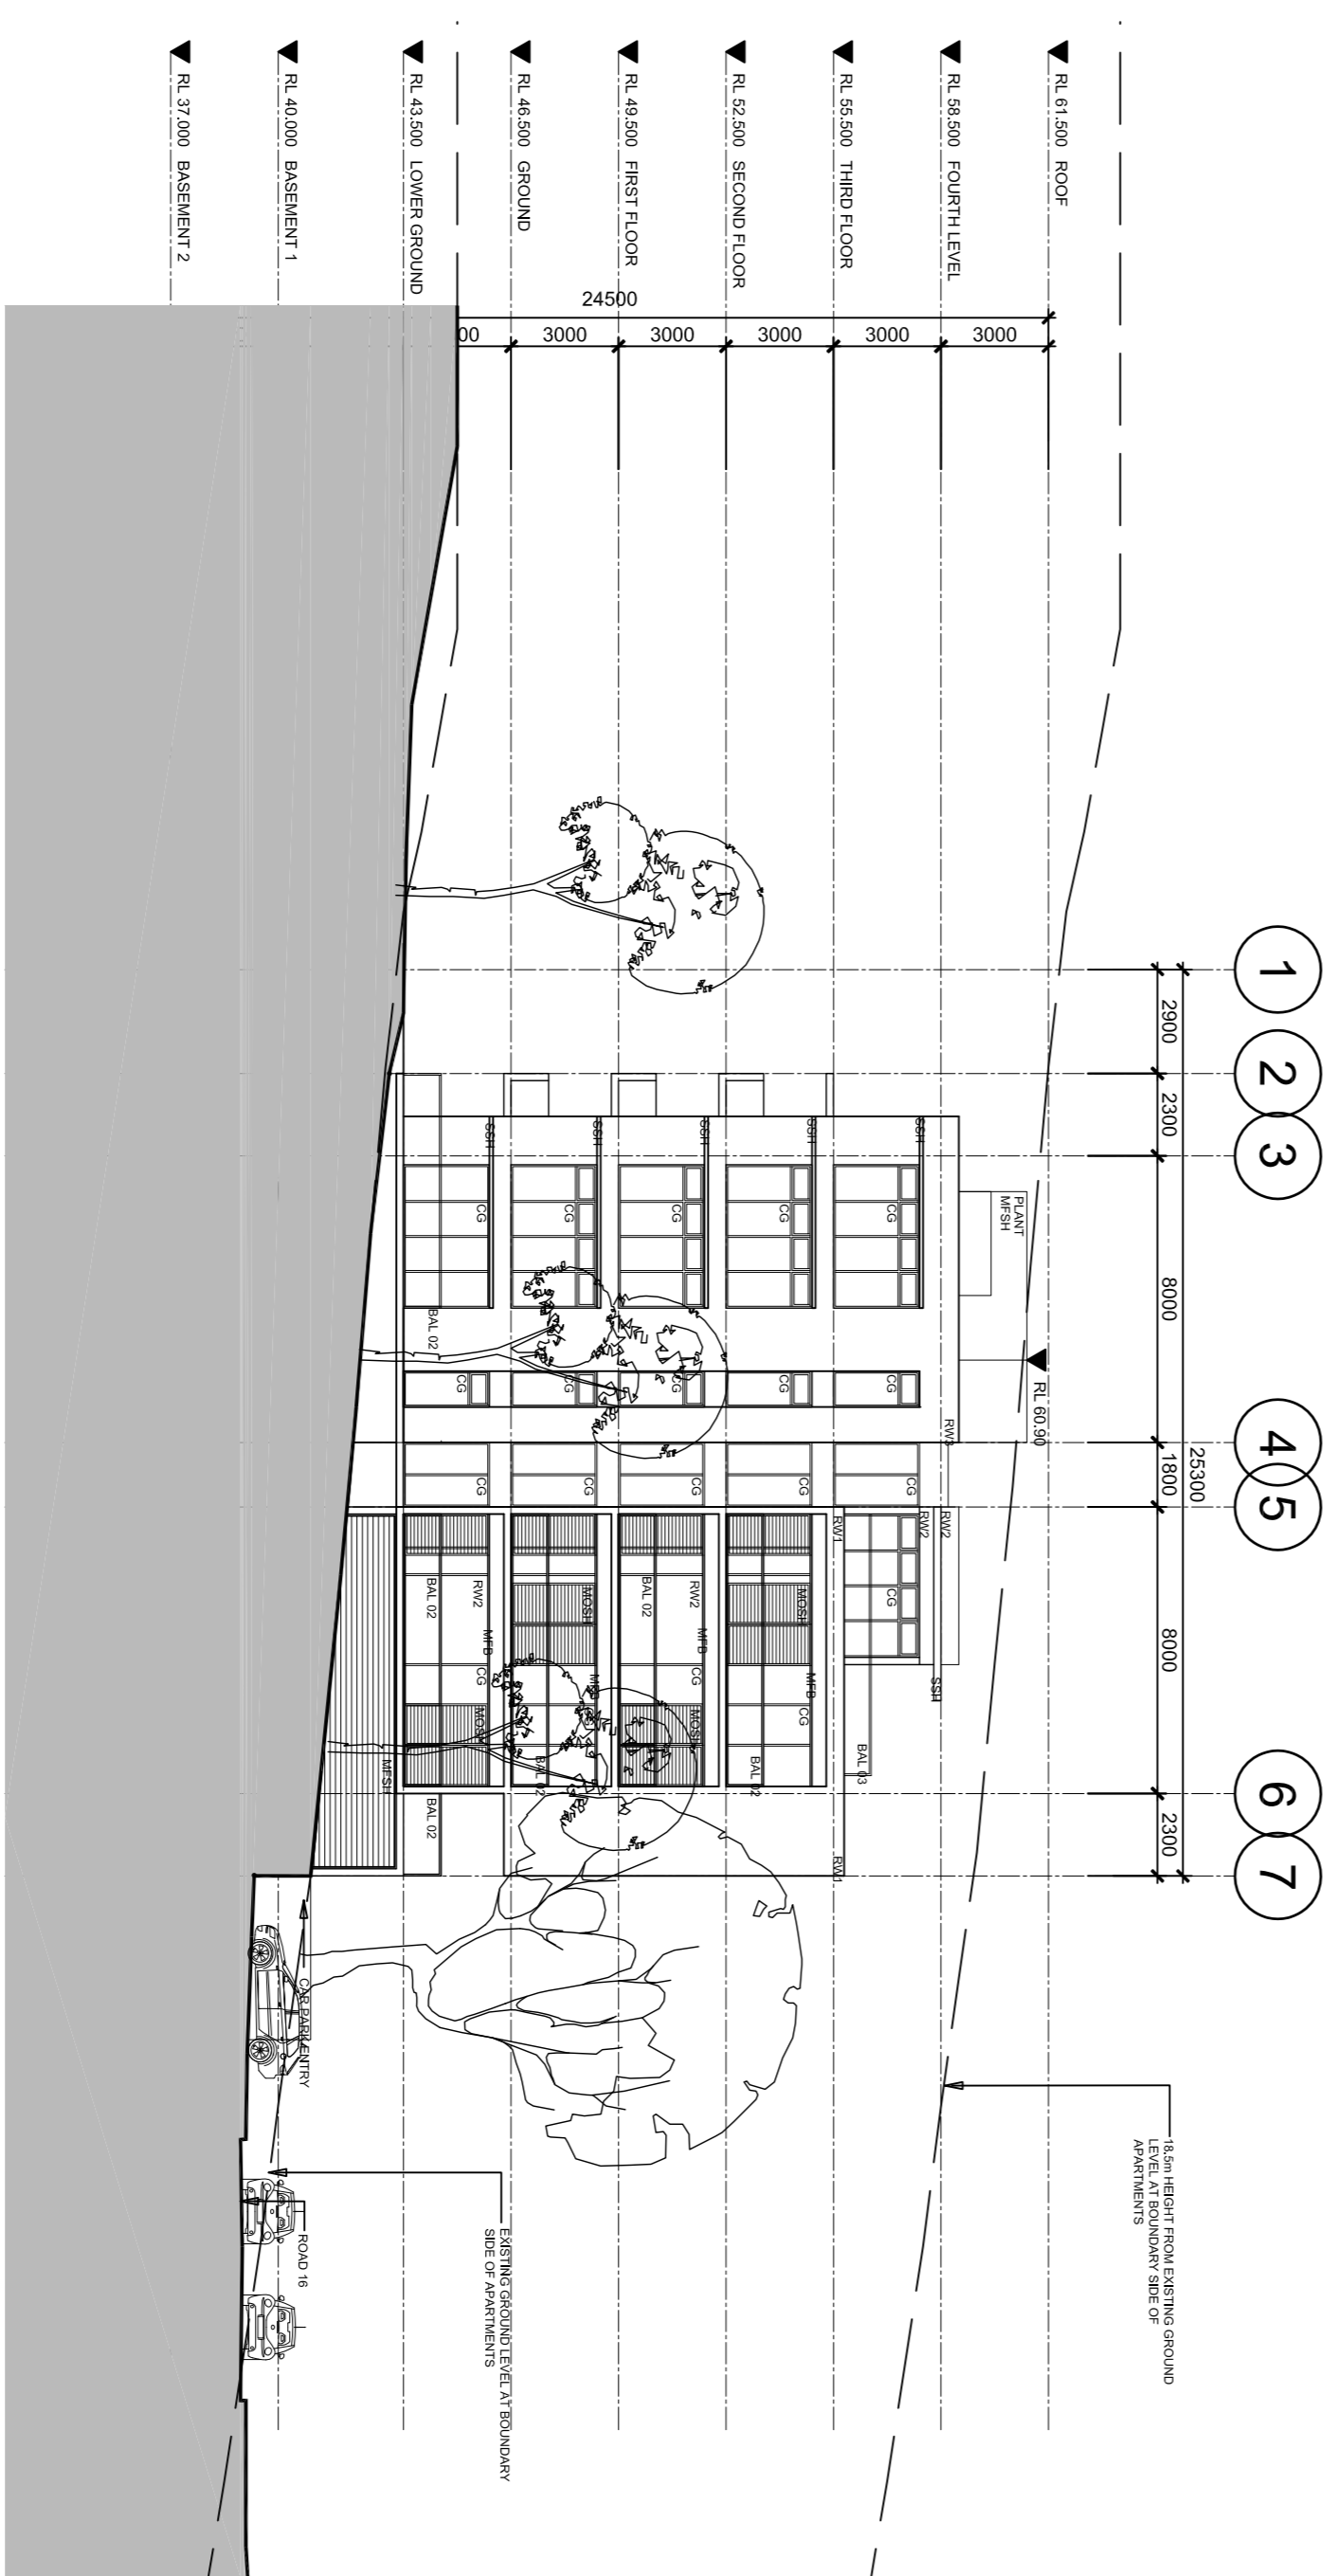

NORTH-WEST ELEVATION

- LEGEND**
- BAL02 GLAZED BALUSTRADE
 - BAL03 PALACADE BALUSTRADE
 - CG CLEAR GLAZING
 - FC06 FIBER CEMENT CLADDING
 - MCC METAL CLADDING COMPOSITE
 - MDR METAL ROOF DECKING
 - MFB FIXED METAL BLADE
 - MFSV FIXED VERTICAL METAL LOUVERS
 - MFSH FIXED METAL HORIZONTAL LOUVERS
 - PFC RENDERED WALL, PAINT FINISH 1
 - RWP1 RENDERED WALL, PAINT FINISH 2
 - RWP2 RENDERED WALL, PAINT FINISH 2
 - RWP3 RENDERED WALL, PAINT FINISH 3
 - SSH SUNSHADE


Rev	Description	By	Date
A	DRAFT ISSUE FOR PA EXHIBITION	RB	21-10-11
B	ISSUE FOR PA EXHIBITION	RB	07-04-11
01	PREPARED PROJECT	RB	12-12-11

Rev	Description	By	Date

Consultants	
Project Manager	FRASERS PROPERTY
BCA Consultant	JBA PLANNING
Planning Consultant	MAG CONSULTING
Structural	MENHARDT ENGINEERING
Building Services	ENVIRONMENTAL PARTNERSHIP
Landscape	

Consultants	
Heritage Consultant	
Acoustic	
Environmental	
Traffic Consultant	
Access Consultant	
Cost Planner	
Land Surveyor	

Cox Richardson
 Level 2, 201 Clarence Street, Sydney 2000 Australia
 Tel: 61 2 9239 5000
 Email: sydney@cox.com.au

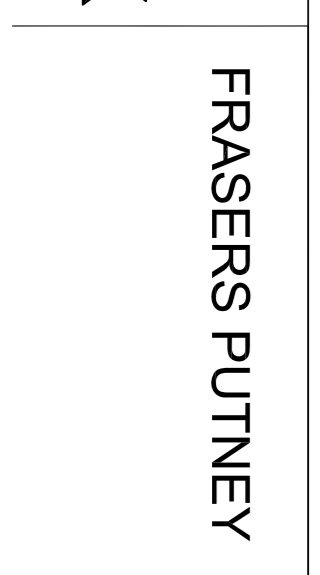

FRASERS PUTNEY

Drawing Title		Date	North
APARTMENT TYPE 1 - ELEVATIONS		2011-12-12	
Drawing Number	Revision	Drawn	
A-PA-FP-AE2	01	RB	
Issued for	Scale		
PA	1:200@A1		